

OKALOOSA COUNTY WATER AND SEWER

OKALOOSA COUNTY, FLORIDA



STANDARD SPECIFICATIONS AND DESIGN MANUAL

JUNE 2007

UPDATED JANUARY 2026

ABBREVIATIONS/DEFINITIONS i

SECTION 1 INTRODUCTION

1.1 PURPOSE..... 1-1
1.2 DESCRIPTION OF DESIGN MANUAL 1-1
1.3 UPDATES TO THE ENGINEERING DESIGN MANUAL 1-1

SECTION 2 GENERAL INTRODUCTION

2.1 PURPOSE..... 2-1
2.2 APPLICABILITY..... 2-1
2.3 CERTIFICATION REQUIREMENTS 2-1
 2.3.1 Engineering Design..... 2-1
 2.3.2 Survey 2-1
2.4 SUBMITTAL REQUIREMENTS 2-1
2.5 SUBMITTAL, REVIEW AND APPROVAL 2-2
 2.5.1 Applicability 2-2
 2.5.2 Submittals 2-2
 2.5.3 Restrictions 2-3
2.6 NOTIFICATION OF CONSTRUCTION 2-3
2.7 MAINTENANCE PERIOD..... 2-3
2.8 RESPONSIBLE CHARGE OF CONSTRUCTION..... 2-3
2.9 DISPUTES, ERRORS, AND OMISSIONS 2-3
2.10 CHANGE OF CONDITIONS/MISREPRESENTATIONS/CHANGE IN THE
 WORK. 2-4

SECTION 3 DRAFTING STANDARDS

3.1 PURPOSE..... 3-1
3.2 DRAWING REQUIREMENTS 3-1
 3.2.1 Sheet Size..... 3-1
 3.2.2 Electronic Submittals..... 3-1
 3.2.3 Title Block Information 3-1
 3.2.4 Horizontal and Vertical Scales..... 3-2
 3.2.5 Graphic Scale 3-2
 3.2.6 Shading 3-2
 3.2.7 Lettering..... 3-2
 3.2.8 Utility Locations 3-2
3.3 DRAWING PACKAGE 3-3
 3.3.1 Title Sheet Requirements..... 3-3

3.3.2	Plat/Lotting Layout	3-3
3.3.3	Plan and Profile Sheet Requirements.....	3-4
3.3.4	Detail Sheet.....	3-6

SECTION 4 FINAL RECORD DRAWINGS/AS-BUILTS

4.1	PURPOSE.....	4-1
4.2	GENERAL.....	4-1
4.3	PROCESS	4-1
4.4	FINAL RECORD DRAWINGS/AS-BUILT REQUIREMENTS.....	4-1
4.5	SURVEYS	4-2
4.6	CERTIFICATION	4-2
4.7	AUDIT OF RECORD DRAWINGS	4-3

SECTION 5 SURVEYING

5.1	PURPOSE.....	5-1
5.2	GENERAL STANDARDS.....	5-1
5.3	HORIZONTAL AND VERTICAL CONTROL	5-1
5.3.1	Datums	5-1
5.3.2	Project Control Points.....	5-1
5.4	HORIZONTAL AND VERTICAL ACCURACY	5-2
5.5	INFORMATION SHOWN ON THE PLANS.....	5-2
5.6	ADDITIONAL DATA AND INFORMATION.....	5-3
5.6.1	Field Profiles.....	5-3
5.6.2	Cross-Sections Topography and Planimetry.....	5-3
5.6.3	Utilities.....	5-3
5.6.4	Highways and Railroads	5-3
5.6.5	Existing Rights-of-Way, Easements, and Property Lines.....	5-3
5.6.6	Sanitary Service connection Survey	5-4

SECTION 6 EASEMENTS

6.1	PURPOSE.....	6-1
6.2	GENERAL.....	6-1
6.2.1	Acquisition.....	6-1
6.2.2	Location	6-1
6.2.3	Certification Criteria	6-1
6.2.4	Restrictions	6-1
6.2.5	Schedule.....	6-2
6.3	EASEMENT WIDTHS.....	6-2
6.4	PLATTED EASEMENTS	6-3
6.5	DEEDED EASEMENTS BY DOCUMENT.....	6-3
6.5.1	Legal Description.....	6-3
6.5.2	Easement Location Sketch.....	6-3
6.6	EASEMENT ENCROACHMENT	6-4

6.7	PROPERTY SERVICE CONNECTION EASEMENT	6-4
6.8	FIELD VERIFICATION	6-4

SECTION 7 WATER DISTRIBUTION SYSTEMS

7.1	PURPOSE	7-1
7.2	RECLAIMED/REUSE WATER PIPING SYSTEM.....	7-1
7.3	GENERAL LOCATION CRITERIA	7-1
7.3.1	Water Main Location	7-1
7.3.2	Water Lateral Location	7-2
7.3.3	Fire Hydrant Location.....	7-2
7.3.4	Valve Location.....	7-3
7.3.5	Meter and Vault/Meter Box Location.....	7-3
7.4	DESIGN CRITERIA.	7-3
7.4.1	Fire Flow Requirements.....	7-4
7.4.2	Acquisition.....	7-4
7.4.3	Pressure and Friction Loss	7-4
7.4.4	Diameter.....	7-4
7.4.5	Allowable Deflection of Ductile-Iron Pipe Joints	7-5
7.4.6	Flanged Pipe.....	7-5
7.4.7	Fire Hydrants	7-5
7.4.8	Dead Ends	7-6
7.4.9	Main Terminus Extensions	7-6
7.4.10	Separation of Water and Sewer Mains.....	7-7
7.4.11	Water Main/Sewer Crossing	7-8
7.4.12	Water Main/Storm Water Crossing	7-8
7.4.13	Laterals.....	7-8
7.4.14	Lateral Size and Maximum Number of Water Meters.....	7-8
7.4.15	Thrust Restraint.....	7-8
7.4.16	Operation of Existing Water Distribution Facilities	7-9
7.4.17	Trench Preparation.....	7-9
7.4.18	Dewatering.....	7-10
7.4.19	Pipe Line Construction	7-11
7.4.20	Encasement Requirements	7-12
7.4.21	Cross Connection Control.....	7-13
7.5	MATERIAL REQUIREMENTS	7-13
7.5.1	Inspection of Materials	7-13
7.5.2	Pipe	7-13
7.5.3	Fittings	7-14
7.5.4	Valves	7-15
7.5.5	Backflow Prevention Devices.....	7-16
7.5.6	Valve Boxes	7-16
7.5.7	Tapping Sleeves.....	7-17
7.5.8	Tapping Valves	7-18
7.5.9	Encasements.....	7-18
7.5.10	Fire Hydrants	7-19

7.5.11	Corporation Stops	7-19
7.5.12	Service Saddle/Sleeve (¾" through 2")	7-20
7.5.13	Grip Joint Coulp.....	7-20
7.5.14	Grip Pack Joint Coulp.....	7-21
7.5.15	Curb Stops.....	7-21
7.5.16	Straight Pipe Couplings (¾" through 2")	7-21
7.5.17	Mechanical Restraint	7-22
7.5.18	All Thread Rods and Eye Bolts	7-24
7.5.19	Backfill.....	7-24

SECTION 8 WASTE WATER COLLECTION

8.1	PURPOSE	8-1
8.2	REGIONAL PLANNING AND COORDINATION	8-1
8.3	GENERAL LOCATION CRITERIA	8-1
8.3.1	Gravity Sewer Alignment Criteria	8-3
8.3.2	Sewer Force Main Alignment Criteria.....	8-4
8.4	DESIGN FLOW DETERMINATION	8-3
8.4.1	Drainage Map.....	8-6
8.4.2	Design Flow	8-6
8.4.3	Hydraulic Design Criteria	8-5
8.5	DESIGN CRITERIA	8-6
8.5.1	Sewer Pipe	8-6
8.5.2	Manholes.....	8-7
8.5.3	Laterals.....	8-9
8.5.4	Flotation	8-9
8.5.5	Concrete Encasements	8-10
8.5.6	Encasement Requirements	8-10
8.5.7	Railroad Crossings	8-11
8.5.8	Highway Crossings	8-11
8.5.9	Interruption of Existing Sewer Service.....	8-12
8.5.10	Trench Preparation.....	8-12
8.5.11	Pipe Line Construction	8-13
8.6	MATERIAL REQUIREMENTS	8-14
8.6.1	Inspection of Materials	8-14
8.6.2	Pipe	8-14
8.6.3	Laterals.....	8-15
8.6.4	Fittings	8-15
8.6.5	Couplings and Connectors	8-15
8.6.6	Epoxy Coatings.....	8-15
8.6.7	Manholes.....	8-16
8.6.8	Encasement Requirements	8-17
8.6.9	Backfill.....	8-18
8.6.10	Valves	8-18
8.6.11	Valve Boxes	8-19

SECTION 9 SEWER TESTING AND INSPECTION

9.1	PURPOSE	9-1
9.2	GENERAL	9-1
9.2.1	Visual Inspection	9-1
9.2.2	Low Pressure Air Test	9-1
9.2.3	Vacuum Testing of Manholes	9-4
9.3	SEQUENCE OF TESTING	9-5
9.4	TEST FAILURE	9-5
9.5	MANDREL EQUIPMENT	9-5
9.6	AIR/VACUUM TEST EQUIPMENT	9-5
	NEW CONSTRUCTION INSPECTION CHECKLIST	9-6

SECTION 10 WATER TESTING AND INSPECTION

10.1	PURPOSE	10-1
10.2	GENERAL	10-1
10.3	VISUAL INSPECTION	10-1
10.4	HYDROSTATIC TESTING	10-1
10.4.1	Pressure Test Restrictions	10-2
10.4.2	Air Testing of Tapping Sleeve	10-2
10.4.3	Hydrostatic Test Procedure	10-2
10.5	DISINFECTION AND BACTERIOLOGICAL TESTING	10-4
10.6	FINAL INSPECTION	10-4
10.7	TEST FAILURE	10-4
10.8	PRESSURE TEST EQUIPMENT	10-4
	NEW CONSTRUCTION INSPECTION CHECKLIST	10-5

SECTION 11 LIFT STATIONS

11.1	INTRODUCTION	11-1
11.2	SERVICE AREA PLANNING	11-
11.2.1	Establishing Service	11-2
11.2.2	Projecting Service Area Wastewater Flows	11-2
11.3	LIFT STATION DESIGN REQUIREMENTS	11-3
11.3.1	Lift Station Report	11-3
11.3.2	Wetwell	11-4
11.3.3	Submersible Pumps	11-4
11.3.4	Site Dimensions	1-4
11.4	GUIDELINE SPECIFICATIONS FOR DESIGN AND CONSTRUCTION ...	11-4
11.4.1	General Requirements	11-4
11.4.2	Wetwell	11-5
11.4.3	Discharge Piping	1-6
11.4.4	Submersible Pumping Equipment	11-6
11.4.5	Electrical	11-6

SECTION 12 VARIANCES

12.1	PURPOSE.....	12-1
12.2	GENERAL.....	12-1

SECTION 13 LOW PRESSURE SEWER STANDARDS

13.1	PURPOSE.....	13-1
13.2	OWNERSHIP.....	13-1
13.3	SIZING.....	13-1
13.4	VALVES.....	13-1
13.5	FORCE MAIN CONNECTIONS.....	13-2
13.6	FLUSHING STATIONS.....	13-2

DIVISION 1 GENERAL REQUIREMENTS

SECTION 01570	MAINTENANCE AND PROTECTION OF TRAFFIC
SECTION 01710	CLEANING
SECTION 01730	OPERATION AND MAINTENANCE DATA

DIVISION 2 SITE CONSTRUCTION

SECTION 02110	CLEARING
SECTION 02220	EXCAVATION AND BACKFILL
SECTION 02512	BITUMINOUS PAVING
SECTION 02606	MANHOLES

DIVISION 3 CONCRETE

SECTION 03300	CONCRETE
---------------	----------

DIVISION 9 FINISHES

SECTION 09900	PAINTING
---------------	----------

DIVISION 11 EQUIPMENT

SECTION 11145	LIFT STATION SPECIFICATIONS
---------------	-----------------------------

DIVISION 15 MECHANICAL

SECTION 15051	BURIED PIPING
SECTION 15052	EXPOSED PIPING
SECTION 15100	VALVES, 4-INCH AND LARGER

DIVISION 16 ELECTRICAL

SECTION 16005	ELECTRICAL
SECTION 16600	INTEGRATED SPECIFICATION
SECTION 16610	TRANSIENT VOLTAGE SURGE SUPPRESSION (TVSS) EQUIPMENT

DRAWINGS**MISCELLANEOUS DETAILS**

PIPE BEDDING REQUIREMENTS	100
TRENCH BACKFILL ABOVE PIPE ZONE	110
ENCASEMENT SPACERS	120
THRUST BLOCK SIZING DETAIL	130
TYPICAL STREET LAYOUT.....	160

WATER DISTRIBUTION DETAILS

FIRE HYDRANT DETAIL	200
DOUBLE CHECK BACKFLOW	230
WATER SERVICE CONNECTION.....	250

SANITARY SEWER DETAILS

PRECAST CONCRETE MANHOLE.....	300
PRECAST DROP MANHOLE	310
SHALLOW SERVICE LATERAL	320
DEEP SERVICE LATERAL.....	320A
SEWER SERVICE DETAILS.....	330
ABOVE GROUND ARV DETAIL.....	340

STANDARD PUMP STATION DETAILS

GENERAL PUMP STATION STANDARD DETAILS	G-1.0 to G-1.5
GENERAL PUMP STATION MECHANICAL DETAILS.....	D-1.0
GENERAL PUMP STATION FOUNDATION/STRUCTURAL NOTES.....	S-1.0
PUMP STATION CONTROL PANEL DUPLEX 5-15HP/240 V.....	10-E-01 to 10-E-04
PUMP STATION CONTROL PANEL DUPLEX 5-25HP/480 V	20-E-01 to 20-E-04
PUMP STATION CONTROL PANEL DUPLEX 20-30HP/240 V.....	30-E-01 to 30-E-04
PUMP STATION CONTROL PANEL DUPLEX 30-60HP/480 V.....	40-E-01 to 40-E-04
PUMP STATION CONTROL PANEL TRIPLEX.....	50-E-01 to 50-E-04

POTABLE WELL DETAILS

POTABLE WELL CONTROL PANEL.....	60-E-01 to 60-E-04
---------------------------------	--------------------

ABBREVIATIONS/DEFINITIONS

1. And/Or — An option of OCWS Engineer or representative.
2. Approval — Approval of Plans - A review by OCWS Engineer of Plans, stating that the plans are in substantial compliance with OCWS specifications.
3. ASCE — American Society of Civil Engineers.
4. ASTM — American Society for Testing and Materials.
5. AWWA — American Water Works Association.
6. Contractor — The individual, partnership, firm, corporation, or any acceptable combination thereof contracting for the performance of the prescribed work.
7. Connection Costs —
8. Corporation Stop — A special brass valve designed for insertion in the water mains to which can be attached to the service line of the Owner.
9. CRF — Concurrency Review Form
10. Curb Stop — A special brass valve designed for the installation between the service line and Owner's plumbing, and to be used only by OCWS for conveniently turning water on and off.
11. Developer - The party or parties paying for the installation of the water main and appurtenances.
12. Developer's Engineer — the Professional Engineer (licensed in the State of Florida) employed by the Developer who is responsible for the submission of engineering plans and project development.
13. Distribution System — The pipes, mains, valves, fittings and other related appliances through which water is transmitted to customers of OCWS.
14. Drop Manholes — A precast, concrete, structure used where one sewer joins another several feet below. The lower sewer enters the manhole at the bottom in the usual manner. The upper sewer, however, turns down sharply just outside the manhole and enters it at the bottom. To permit cleaning of the upper sewer from the manhole, the upper sewer also extends to the manhole at constant slope past the sharp drop through which the sewage flows.
15. Easement — A right to use or control the property of another for designated purposes.
16. FDEP — Florida Department of Environmental Protection
17. FDOT — Florida Department of Transportation
18. Inspector — OCWS' authorized representative assigned to make detailed inspection of contract performance.
19. Job Site — The location of the project where water mains and appurtenances are to be installed.
20. Lateral — A sewer line that connects to the main sewer and terminates at or near the property line or easement.

- 21. Mains — The pipe in the street, easement, avenue or alley, extending parallel or nearly parallel to the line of property abutting thereon.
- 22. Manhole — A concrete (precast or poured in place) structure providing access to a sewer. The lower portion is cylindrical, with an inside diameter of at least 4 feet. The upper portion generally tapers to an opening of approximately 2 feet. The opening is capped with a heavy cast-iron cover seated on a cast iron frame.
- 23. Owner — The person who has legal or equitable title to any premises.
- 24. OCWS — Okaloosa County Water and Sewer, or its authorized representative
- 25. OCWS' Attorney — The law firm and/or attorney hired and/or retained by the OCWS.
- 26. OCWS Engineer — The regular employed staff Engineer of Okaloosa County Water and Sewer.
- 27. Paving — The surface of a street, or treatment thereof.
- 28. Property Service Lateral - A sewer line that extends from the property line or easement to a residence, building or industry.
- 29. Right of Way — A general term denoting lands, property or interest therein, usually in a strip acquired for or devoted to transportation purposes.
- 30. Service Main — The temporary supply pipe installed on streets where no standard water main exists.
- 31. Sewer Main — A pipe or conduit that carries wastewater. Belonging to OCWS the pipe in the street, easement, avenue or alley, extending parallel or nearly parallel to the line of property abutting thereon.
- 32. Standard Drawings — Drawings approved for repetitive use, showing details to be used where appropriate.
- 33. Street — Every way or place of whatever nature, whether within or without the established service area of OCWS open to the use of the public, including streets, alleys, highways, park, or other road, and all public places.
- 34. Structures — All other structures
- 35. Tap — A corporation stop, valve, or fitting, installed in the main of OCWS to which can be connected a private water lateral for water service.
- 36. Utility Structures — Catch basin, drainage basin, power box, poles, junction boxes, and other similar structures.
- 37. Water Service — The furnishing or supplying of water through OCWS water system for the residential, commercial, industrial, or fire protection uses, or the readiness to furnish water for said purposes. Materials include pipe, fittings, valves, motor, and meter box (from main to meter).
- 38. Water System — OCWS distribution system, located in the County established service area contiguous thereto, and supplying the County and citizens thereof with water service, together with any extensions and additions thereto hereafter made.

SECTION 1

INTRODUCTION

SECTION 1 INTRODUCTION

1.1	PURPOSE.....	1
1.2	DESCRIPTION OF DESIGN MANUAL	1
1.3	UPDATES TO THE ENGINEERING DESIGN MANUAL	1

1.1 PURPOSE

The purpose of this document is to outline Okaloosa County Water and Sewer (OCWS) minimum requirements for the design, construction, and installation of potable water distribution and wastewater collection systems within OCWS' jurisdiction.

1.2 DESCRIPTION OF DESIGN MANUAL

This manual identifies a single set of standards, submittal requirements, and approval procedures to be used in the evaluation, design, and construction of projects. This manual is not intended to serve as a step-by-step instructional handbook nor can this manual address every situation, which may arise during the course of construction. The application of sound engineering principles and judgment, combined with the information contained herein, are necessary in order to successfully design potable water distribution and wastewater collection projects.

1.3 UPDATES TO THE ENGINEERING DESIGN MANUAL

This manual is intended to be a dynamic document. As design criteria and technology evolve, the manual will require revisions and modifications. As changes are made, supplements or revisions will be forwarded to the registered holder of each manual. It will be each registered holder's responsibility to maintain a current manual.

Comments and suggestions concerning the content and format of the design manual are welcome. Please submit your comments or suggestions to:

Okaloosa County Water and Sewer
Engineering Department
1804 Lewis Turner Boulevard, Suite 300
Fort Walton Beach, Florida 32547
subdivisionregs@esginc.net

+++ END OF SECTION +++

SECTION 2

GENERAL INFORMATION

SECTION 2 GENERAL INTRODUCTION

2.1	PURPOSE	1
2.2	APPLICABILITY	1
2.3	CERTIFICATION REQUIREMENTS	1
2.3.1	Engineering Design.....	1
2.3.2	Survey	1
2.4	SUBMITTAL REQUIREMENTS	1
2.5	SUBMITTAL, REVIEW, AND APPROVAL	2
2.5.1	Applicability	2
2.5.2	Submittals	2
2.5.2.1	Design Documents	2
2.5.2.2	Preliminary Plat	2
2.5.2.3	Subdivision Lotting and Main Layout Plans	2
2.5.2.4	Backflow Information	2
2.5.3	Restrictions	3
2.6	NOTIFICATION OF CONSTRUCTION	3
2.7	MAINTENANCE PERIOD	3
2.8	RESPONSIBLE CHARGE OF CONSTRUCTION.....	3
2.9	DISPUTES, ERRORS, AND OMISSIONS	3
2.10	CHANGE OF CONDITIONS/MISREPRESENTATIONS/CHANGE IN THE WORK	4

2.1 PURPOSE

The purpose of this section is to provide general information regarding applicability, certifications submittal documents, submittal review, and Okaloosa County Water and Sewer (OCWS) approval for potable water distribution and sanitary sewer collection system designs.

2.2 APPLICABILITY

The requirements of this manual are applicable to any person, company, corporation, or other entity proposing to install new or modify existing potable water distribution or sanitary sewerage collection systems connecting to or with the potential to connect to OCWS' existing services.

2.3 CERTIFICATION REQUIREMENTS

2.3.1 ENGINEERING DESIGN

All planning and construction documents shall be prepared, certified, and submitted by a Professional Engineer licensed in the State of Florida. Non-certified documents or documents prepared by Professionals registered in States other than Florida shall not be accepted for review.

2.3.2 SURVEY

All plat and survey information provided to OCWS for record documents shall be prepared, certified, and submitted by a Professional Land Surveyor licensed in the State of Florida. Non-certified documents or documents prepared by Professionals registered in States other than Florida shall not be accepted for review.

2.4 SUBMITTAL REQUIREMENTS

The Design Engineer shall submit to OCWS for approval, all design documents as specified herein. Documents may include, but are not limited to, concept studies, calculations, construction drawings, and specifications. OCWS' approval for the proposed design documents shall be required prior to authorization of any subsequent phase of construction.

All design documents shall be prepared and sealed by a Professional Engineer licensed in the State of Florida. Submittals shall be organized and presented in an easily understandable format for review. Submittals that are not presented in an organized, neat, and easily understandable manner may be returned to the Design Engineer for clarification without review.

2.5 SUBMITTAL, REVIEW, AND APPROVAL

2.5.1 APPLICABILITY

The design of any expansion to, or modification of, the potable water distribution or sanitary sewer collection systems within OCWS' service area, whether privately owned or OCWS-owned, shall require approval by OCWS' Engineer prior to construction. All design work shall be prepared in accordance with the appropriate section(s) of this manual.

2.5.2 SUBMITTALS

2.5.2.1 Design Documents

Three (3) copies of the design documents (drawings, specifications, etc.) shall be initially submitted for OCWS' review and consideration. OCWS' Engineer will provide appropriate comments within a reasonable period of time (approximately 10 working days). OCWS reserves the right to request additional review time and additional review materials should the complexity of a design warrant the request.

Once all of the comments have been addressed to the satisfaction of OCWS' Engineer and once three (3) complete sets of the corrected final design documents have been delivered to OCWS for distribution, an approval letter shall be issued authorizing the construction. The Contractor shall obtain one set of OCWS-approved final design plans at OCWS' Office prior to construction. A set of final corrected approved plans, bearing OCWS' approval stamp, shall be required to be on the job site at all times. Work will not be allowed to commence without an approved set of final corrected documents on site (see Design Review Process outline in the figures following this section).

Approved corrected documents can be picked up at OCWS' Office located at:
1804 Lewis Turner Boulevard, Suite 300
Fort Walton Beach, Florida 32547

2.5.2.2 Preliminary Plat

If the Owner/Developer plans to plat or re-plat the property, the Design Engineer shall submit one (1) copy of the preliminary plat, along with the submittal of the design documents.

2.5.2.3 Subdivision Lotting and Main Layout Plans

In addition to the other submittal requirements of this section, subdivision designs shall include three (3) copies each of the lotting layout and main layout.

2.5.2.4 Backflow Information

The Owner/Developer shall comply with the Okaloosa County Cross-connection and Backflow Prevention Policy and Requirements of the FDEP for backflow prevention.

2.5.3 RESTRICTIONS

The Contractor shall not be allowed to begin construction on any potable water distribution or wastewater collection system without obtaining a set of OCWS-approved construction documents. Approval of the plans shall be valid for a period of 180 days. If construction has not begun by the end of the 180 days, the plans shall be declared void and a new submittal shall be required for approval. Any modifications to the plans shall be approved by all reviewing agencies.

2.6 NOTIFICATION OF CONSTRUCTION

The Developer's Contractor shall pay all service connection costs and then notify OCWS' Engineering Department two (2) weeks in advance of beginning the construction of any approved work to schedule a presconstruction meeting. Contractor shall notify OCWS' engineering department 48 hours in advance of beginning the construction of any approved work for inspection services. OCWS' Engineering Department will make periodic inspections of the proposed project while under construction. Once the water and sanitary sewer mains have been laid and successfully tested, OCWS will issue a preliminary approval letter permitting the street paving where applicable. A final letter of acceptance for the project will not be issued by OCWS until a successful field final inspection has been performed and all work is completed in accordance with these specifications. Call 609-5058 for inspections.

2.7 MAINTENANCE PERIOD

The Contractor Developer shall be responsible for the quality of all work installed for a period of not less than one (1) year after the final letter of acceptance has been issued.

2.8 RESPONSIBLE CHARGE OF CONSTRUCTION

The Developer/Owner is held to be in responsible charge of any job submitted to OCWS for construction. OCWS' Engineering Personnel will make periodic inspection of the job site and will bring to the attention of the Contractor on the job, Engineer and the Developer any discrepancies that he may observe. This will in no way relieve the Developer, Engineer, or Contractor from their responsibility to comply with OCWS specifications.

2.9 DISPUTES, ERRORS, AND OMISSIONS


Should any portion of the plans and specifications be unclear or in dispute, they shall be brought to the attention of the individual(s) in responsible charge of construction. OCWS' Engineering Department shall be notified as to the nature of the dispute and its proposed resolution prior to construction. It is the responsibility of the Developer/Owner to obtain approval from OCWS Engineering Department for any deviation from the original construction plans. Unless otherwise specified, OCWS' Engineering Department will require revised plans to be submitted for approval. Construction on the disputed work shall not be allowed until the Developer obtains approval of the revised plans. Failure to obtain written approval could result in the rejection of the work and require the removal of all disputed portions of the installation at no cost to OCWS.

2.10 CHANGE OF CONDITIONS/MISREPRESENTATIONS/CHANGE IN THE WORK


Should the site conditions vary significantly from those shown on the approved set of plans or should the developer or owner modify the design, Okaloosa County and OCWS will require that the plans be corrected and resubmitted for approval. Resubmittal shall result in the stoppage of work pertaining to all of the changes in the design until such time as the plans have been reviewed and approved by Okaloosa County.

+++ END OF SECTION +++


OKALOOSA COUNTY WATER AND SEWER DEPARTMENT AVAILABILITY REVIEW

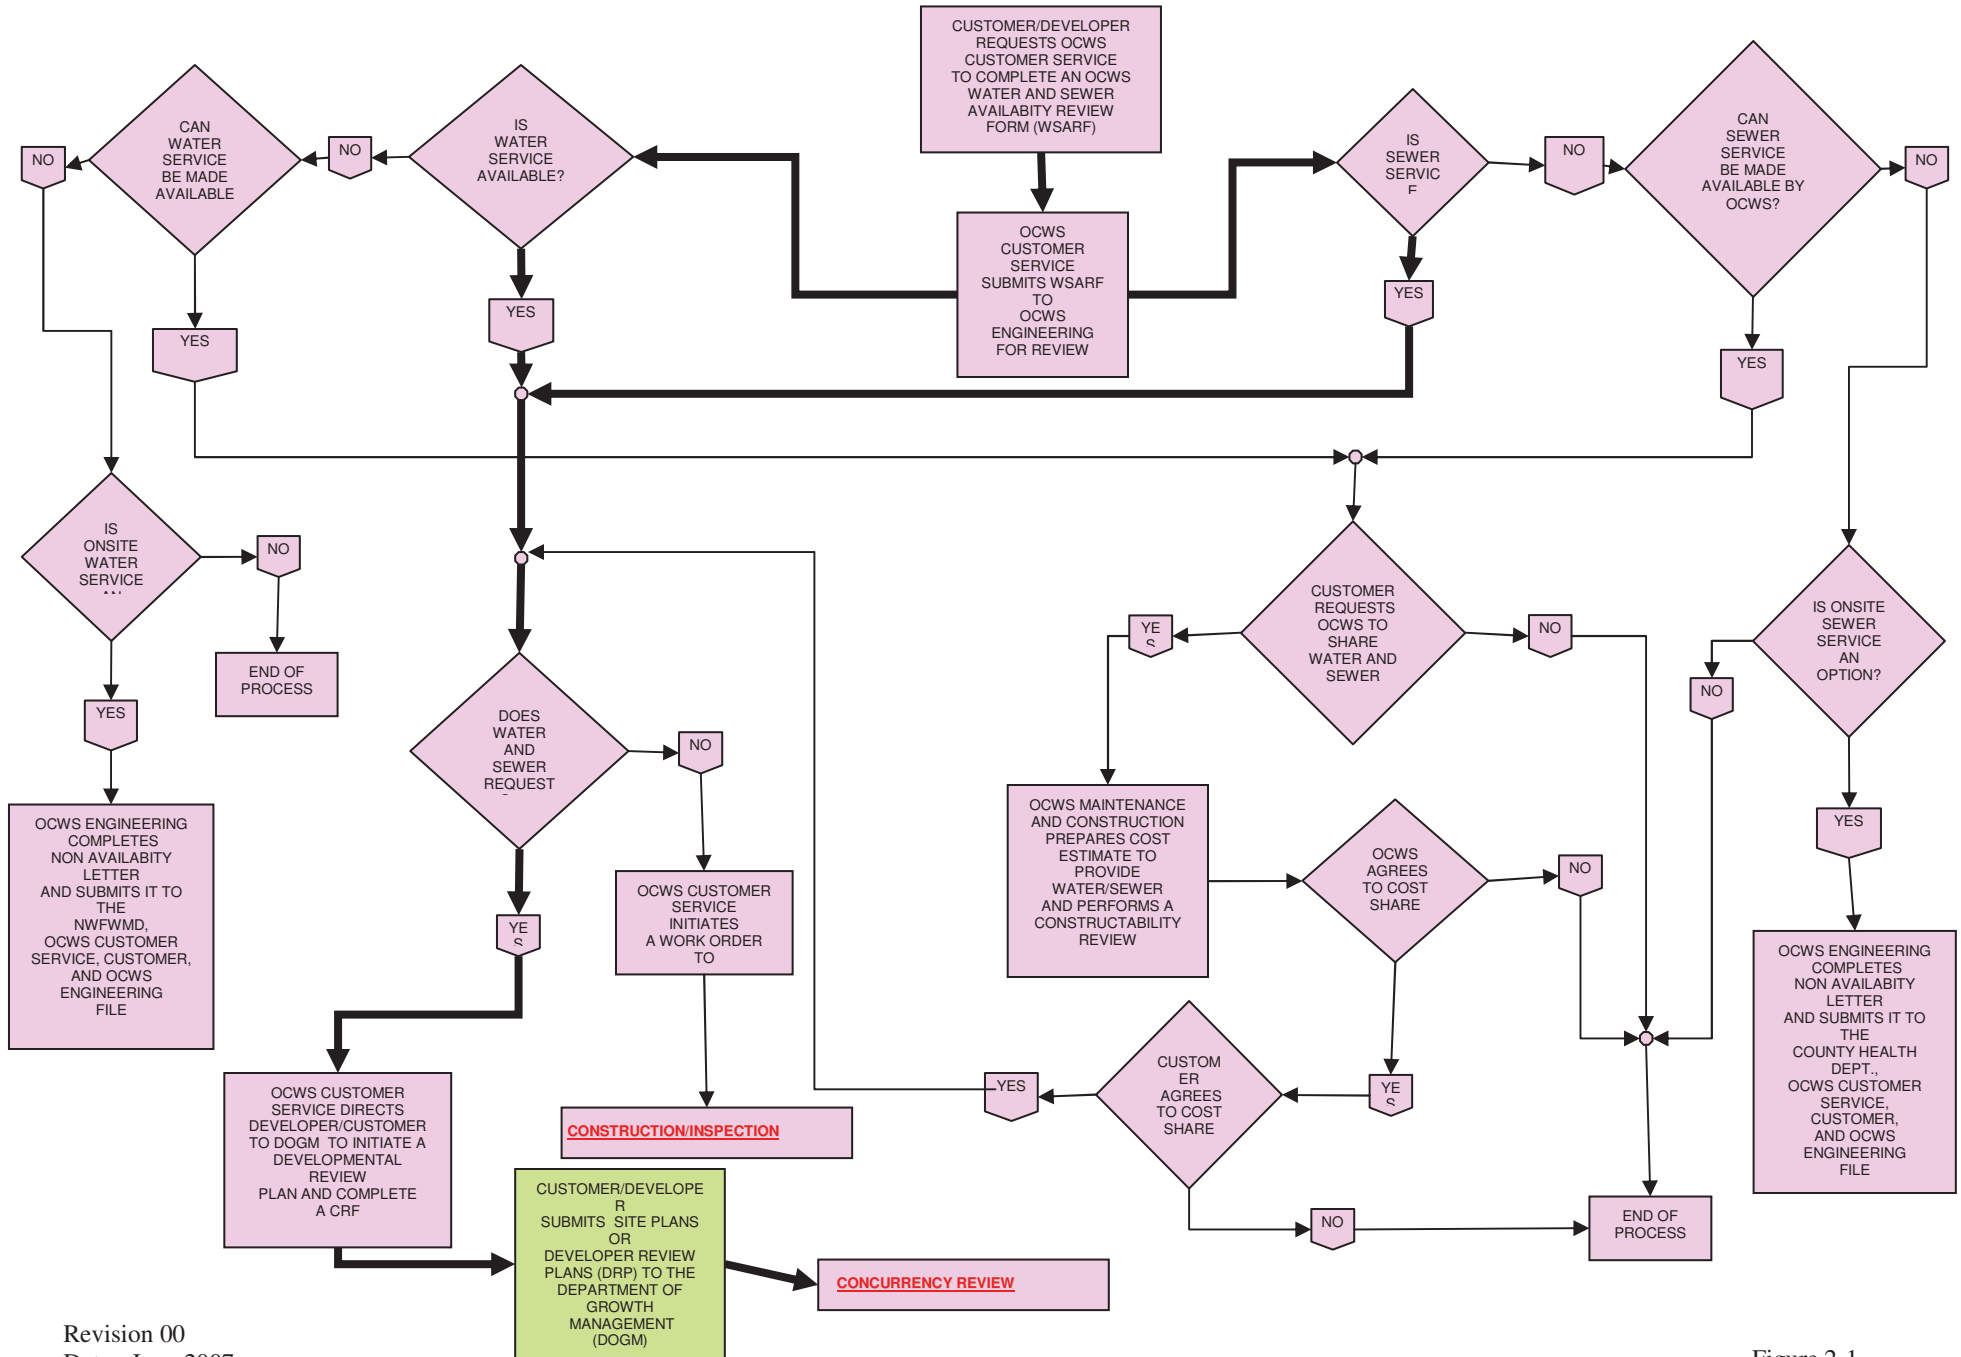

OKALOOSA COUNTY WATER AND SEWER DEPARTMENT CONCURRENCY REVIEW

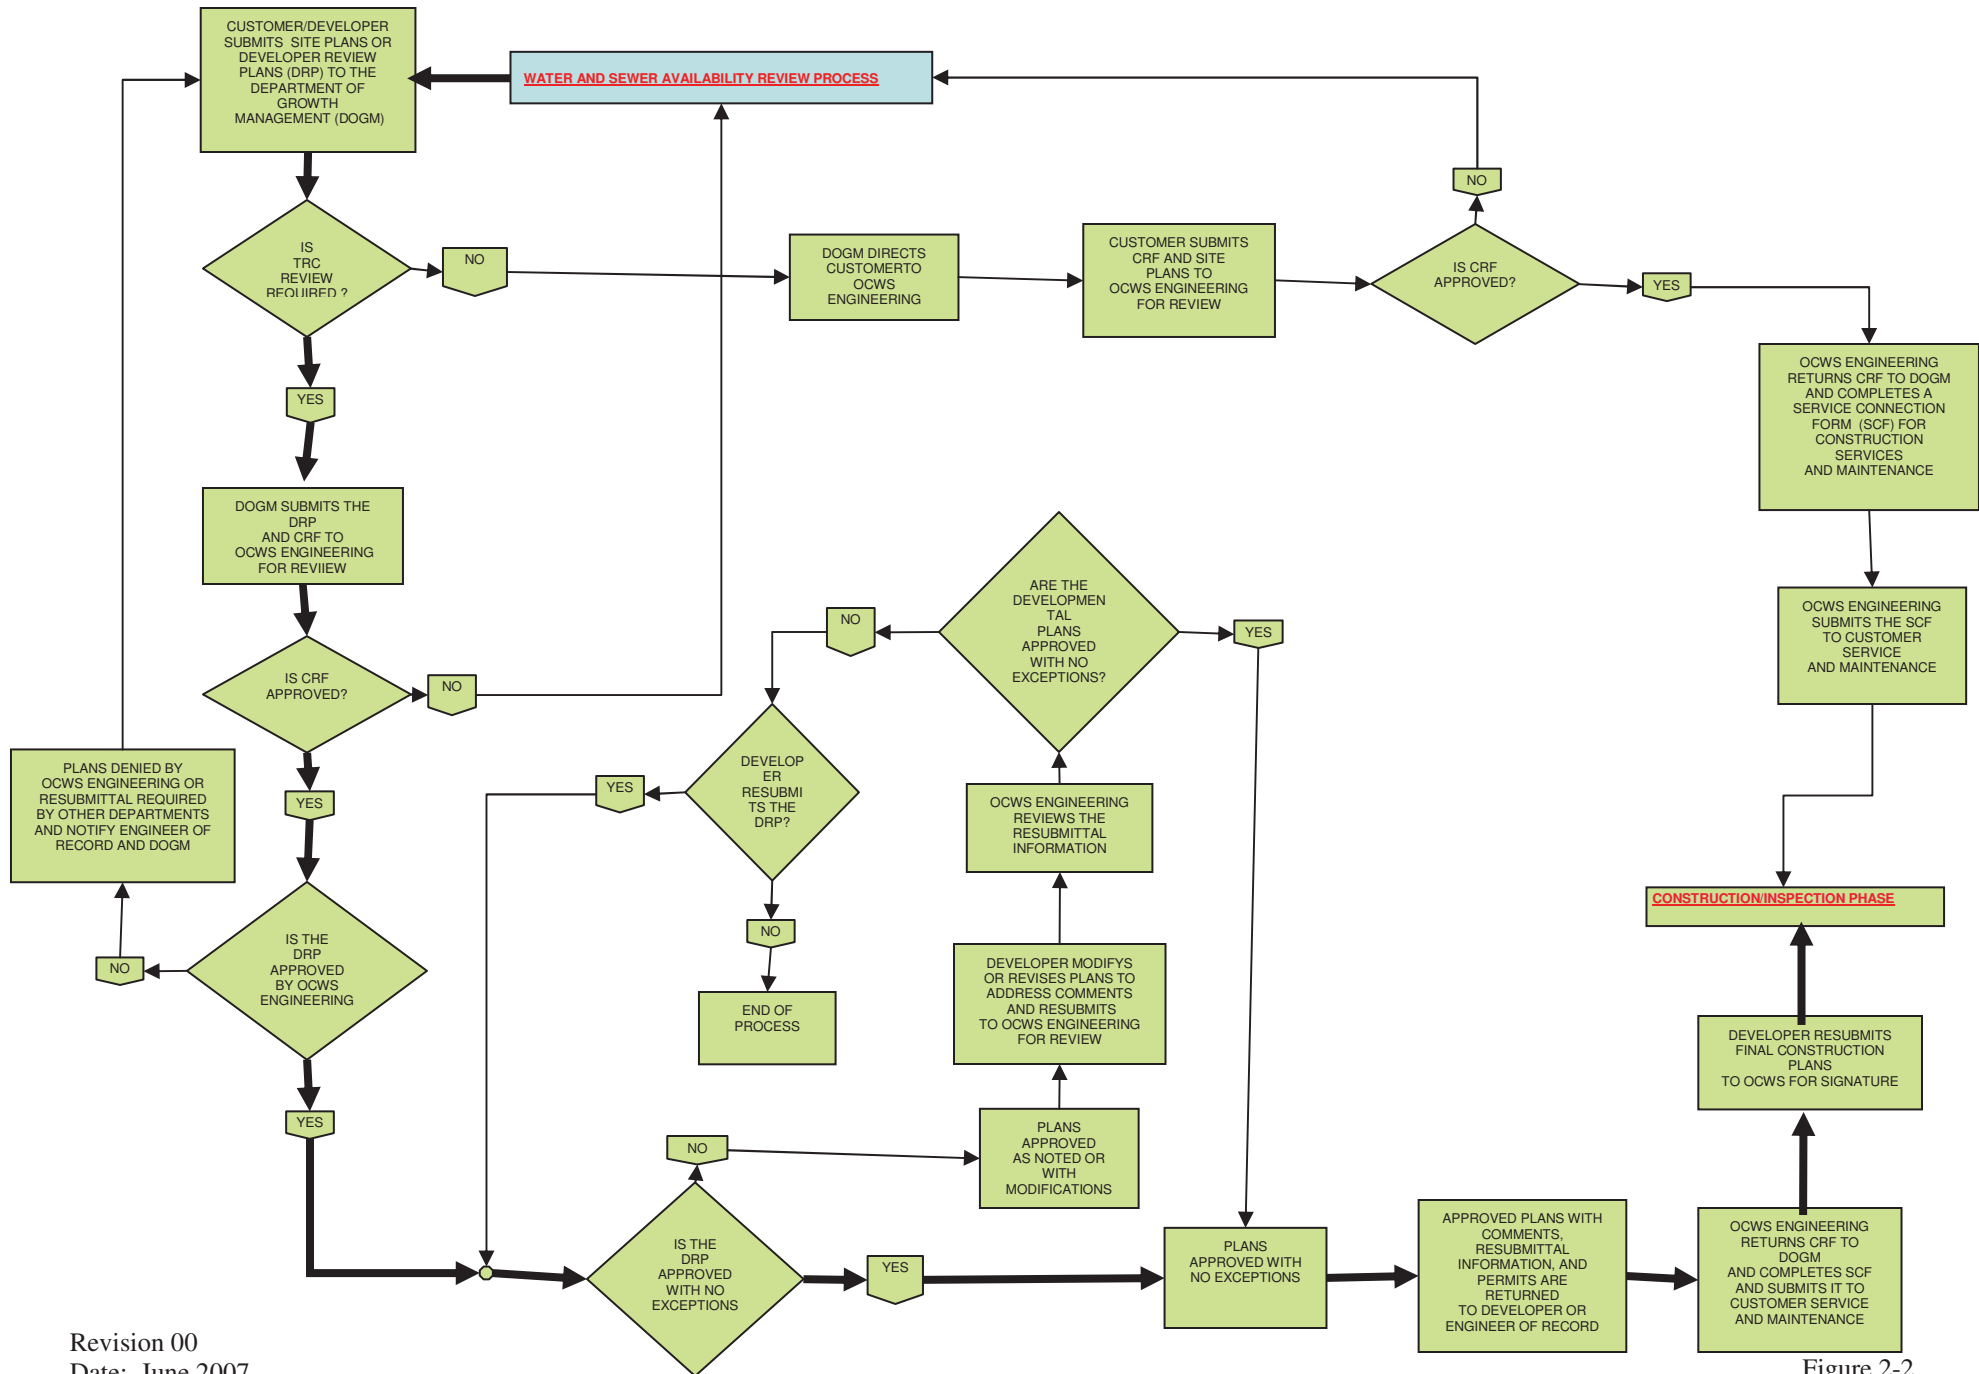

OKALOOSA COUNTY WATER AND SEWER DEPARTMENT CONSTRUCTION/INSPECTION

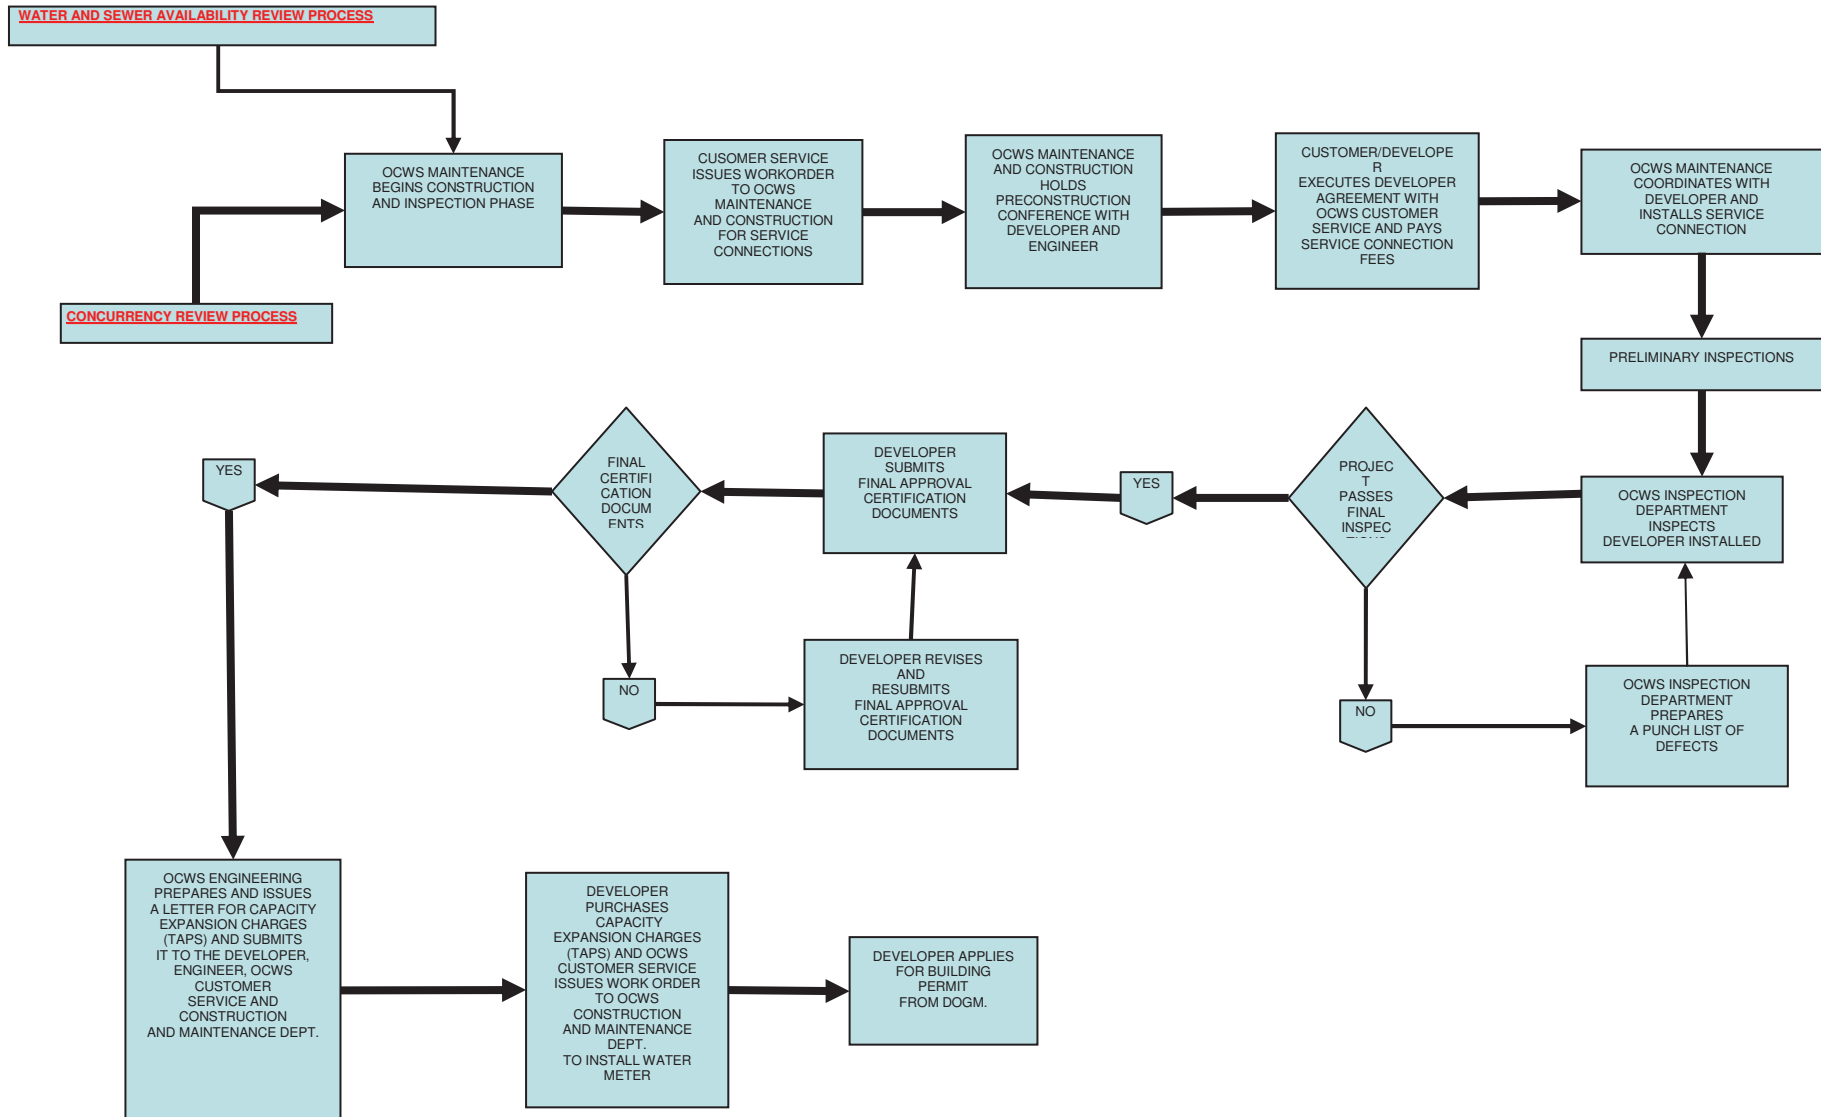

SECTION 3

DRAFTING STANDARDS

SECTION 3 DRAFTING STANDARDS

3.1	PURPOSE.....	1
3.2	DRAWING REQUIREMENTS	1
3.2.1	Sheet Size.....	1
3.2.2	Electronic Submittals	1
3.2.3	Title Block Information	1
3.2.4	Horizontal and Vertical Scales.....	2
	3.2.4.1 Plans and Profiles.....	2
	3.2.4.2 Plat	2
3.2.5	Graphic Scale	2
3.2.6	Shading	2
3.2.7	Lettering.....	2
3.2.8	Utility Locations	2
3.3	DRAWING PACKAGE	3
3.3.1	Title Sheet Requirements	3
3.3.2	Plat/Lotting Layout	3
3.3.3	Plan and Profile Sheet Requirements.....	4
	3.3.3.1 Plan View.....	4
	3.3.3.2 Profile View	5
3.3.4	Detail Sheet.....	6

3.1 PURPOSE

The intent of this section is to set forth a common format and information requirement for all construction related submittals. The following section presents the guidelines to which all construction plans shall adhere.

3.2 DRAWING REQUIREMENTS

For any connection, regardless of size, to Okaloosa County Water and Sewer's (OCWS) water distribution or sanitary sewer collection systems, OCWS shall require construction plans to be submitted for review and approval. Construction shall not proceed until written approval by OCWS has been obtained.

3.2.1 SHEET SIZE

Full size construction plans shall be submitted on the preferred American National Standard sheet size of 22.00" X 34.00" ("D" size). OCWS may approve construction plans submitted on 11" X 17" on a case-by-case basis.

3.2.2 ELECTRONIC SUBMITTALS

All commercial projects and projects that involve more than two single family dwellings and that require TRC review shall be submitted in electronic form on a compact disk (CD) using the 2000 or later version of Auto CAD or Adobe Reader (pdf format).

3.2.3 TITLE BLOCK INFORMATION

In an effort to streamline project tracking and facilitate the review process, OCWS requires a title block (of the Design Engineer's choosing) be located on each sheet of the drawing package. At a minimum, the title block shall contain the following information:

- Engineering Firm's Name, Address, and Telephone Number
- Professional Engineer's Seal/Signature and date of issuance
- Project Title
- Project Address (if available)
- Drawing Title
- CAD drawing file name, Engineer's Project Number, Design Engineer's Email Address
- Sheet Number (in "Sheet __ of __" Format)
- Scale (indicate "NA" in block if not applicable)

3.2.4 HORIZONTAL AND VERTICAL SCALES

3.2.4.1 Plans and Profiles

The appropriate scales for original plans are 1"= 50' horizontal with vertical scale of 1"= 5' and 1"= 20' horizontal with vertical scale of 1"= 2'. For the purposes of clarity, other scales may be allowed with the approval of OCWS' Engineer. Engineer shall use the appropriate scale to maximize the visual representation of the project. OCWS may require changes in scale or multiple scales to achieve their goal.

3.2.4.2 Plat

The appropriate scale for plat sheets shall vary to accommodate the project scope. It is recommended that the scale chosen by the Engineer be rounded to the nearest 100' increment (i.e.; 1" = 100', 1" = 200', 1" = 500', etc.).

3.2.5 GRAPHIC SCALE

A graphic scale shall be required on each sheet. The purpose of the graphic scale is to allow for the reduction of the plans while maintaining an accurate reference to scale.

3.2.6 SHADING

The use of shading to indicate areas of interest will not be allowed except that digital aeriels will be allowed to be lightly shaded. Cross-hatching or dot patterns are acceptable techniques to highlight areas of interest. Shading is not permitting due in part to the difficulties in reproducing the documents for archival purposes. Shaded areas tend to produce either a dark block (obscuring items of interest) or no shading at all with the current reproducing process employed by OCWS.

3.2.7 LETTERING

Lettering shall be of a size and clarity that the document will remain legible when reduced 50%. Acceptable fonts include Roman-S for single stroke lettering and Roman - D for double stroke lettering, or similar. Drawings that are rendered illegible at 50% reduction shall be reformatted and resubmitted. Notes and title blocks shall not be adhesively applied on Drawings. All general notations shall be lettered in upper case; however, any lengthy sentence or phrase may be lettered in upper and lower case.

3.2.8 UTILITY LOCATIONS

The Engineer of Record shall utilize all existing utility locations in design considerations. Resolution of unforeseen utility conflicts during construction shall be the sole responsibility of the Engineer of Record.

Engineer shall contact Sunshine State One-Call of Florida, Inc. at 800-432-4770 or 386-575-2009 to perform the required utility location survey during the design of the project and incorporate utility information into the design of the project.

3.3 DRAWING PACKAGE

In general, the drawing package shall consist of a Title Sheet, Plat Layout, Utility Plan, Drainage Plan, Profile Sheet(s), Detail Sheet(s), and shall address all requirements of the project including drainage utility plans and profiles.

3.3.1 TITLE SHEET REQUIREMENTS

The following information shall be supplied on the Title Sheet of the design documents submitted to OCWS for review:

- Name of Project
- Index of Drawings, Vicinity Map, Legend, Graphic Scale, and North Arrow
- General notes applicable to the complete set of plans shall be shown on the Title Sheet if space permits or the first sheet, if necessary
- The following note shall be placed on the Title Sheet or other appropriate sheet near the front of the plans:

“CAUTION EXISTING UTILITIES: UNDERGROUND UTILITY INFORMATION SHOWN ON THESE DRAWINGS IS NOT GUARANTEED TO BE ACCURATE OR ALL INCLUSIVE. LOCATION, SIZE, AND MATERIAL TYPE WERE OBTAINED FROM AVAILABLE RECORDS SUPPLIED BY THE RESPECTIVE UTILITY COMPANY. SUNSHINE STATE ONE-CALL OF FLORIDA, INC. 386-575-2009 MUST BE NOTIFIED 48 HOURS PRIOR TO ANY EXCAVATION FOR VERIFICATION OF LOCATION.”

The vicinity map should be appropriately sized to identify major and minor roadways with sufficient detail to allow driving to the project site. The location and boundaries of the site should be clearly defined.

3.3.2 PLAT/LOTING LAYOUT

The Plat/Lotting layout shall include, but not be limited to, the following:

- All existing property lines, including their corners
- Bearing and distance of all proposed property lines
- Proposed property corners
- Lot numbers
- Street names
- Building offset dimensions
- Location of all existing water and sewer laterals
- Existing and proposed sanitary and water easements with notations
- Existing and proposed utility easements
- Bearing and distance to the nearest Section corner

- Coordinates
- Right of way dimensions with curve data
- Elevations of ditches, curbs, roadways, existing grade using the datum specified in Section 5.

3.3.3 PLAN AND PROFILE SHEET REQUIREMENTS

All plan and profile sheets shall be provided with a revision block to identify the following:

- Date of revision
- Detailed explanation of changes made. Each revision shall be referenced to the specific Drawing change using a unique note number and symbol.

3.3.3.1 Plan View

The plan view shall include, but not be limited to, the following:

- Existing and proposed sewer utilities, size, direction of flow, manholes, sewer laterals, and appurtenances.
- Existing and proposed water utilities, size, valve locations, lateral locations and appurtenances.
- Existing and proposed topographic features within a 50 foot radius of the construction.
- All existing and known proposed gas, electric, telephone conduits, fiber optic cables, and any other underground or overhead utilities within a 50 foot radius of the construction area.
- All existing pipes, culverts, conduits, and utilities of any nature crossing the proposed improvements, plotted and labeled.
- North Arrow and Graphic Scale.
- Stations shall be shown above each 100-foot station on 50-scale and 20-scale plans (i.e. 1+00, 2+00, etc.) and above each 500-foot station on 100-scale plans (i.e. 5+00, 10+00, etc.).
- Station direction shall be either south to north or west to east.
- Plans covering more than one sheet shall be cross-referenced on each sheet to identify the location of the adjacent profile or plan sheet. Match lines are acceptable in plan view with proper referencing station or adjacent sheet number.
- Centerlines of the installed water or sewer utility shall be referenced by dimensions to the easement boundary and/or associated property boundary.
- Bench marks shall be accurately plotted and labeled on the plan.
- Street names, houses, fences, and drives shall be shown for a minimum of 50 feet beyond right-of-way or the fronts of the houses for lines located in the street or rights-of-way.
- Trees, steps, walks, and other topographic features shall be shown to the extent that they may be pertinent to the improvement location or construction.
- Existing property lines, lot lines, easements, and other boundary lines shall be shown a minimum of 75 feet beyond any proposed or existing right-of-way.

In instances where additional information is required, the limit shall be extended.

- Existing ditches having a bottom width of 4 feet or less shall be indicated by drawing the centerline of the ditch. Ditches and channels having a bottom width greater than 4 feet shall be shown by Drawing each side of the ditch and noting its width.
- Street right-of-way widths shall be shown adjacent to and after the street name. For example: ROAD 50' R/W (if uniform width). ROAD (R/W varies) - with dimension if the width is not uniform.
- The phrase, "DO NOT DISTURB," shall be used to indicate existing conditions or facilities, which are to remain in place during construction.

3.3.3.2 Profile View

The information to appear in the profile view shall include, but not be limited to, the following:

- The grid shall be set up on a 1-inch square basis. The vertical scale for 50-scale plans shall be 1" = 5' and for 20-scale plans shall be 1" = 2'.
- The limits, by station, shall be shown for all encasements, tunnels, and bored segments.
- The type of backfill used, when not identified in the general notes, shall be placed directly above the profile grid with leader and arrow defining the limits of each type of backfield.
- The ASTM designation of pipe classification shall be shown below the pipe profile if different from the designation and classification shown in the General Notes, or Standard Specifications.
- The pipe material, size, and grade shall be indicated between all manholes. This information shall be parallel to and shown above smaller pipes; however, on pipes of sufficient diameter, this information should be placed inside the pipe. Grades shall be shown as a percent (i.e., 0.50%).
- Invert elevation shall be shown to the nearest hundredth of a foot and at the following locations:
 - All breaks in the grade
 - Breaks necessary for profile continuation onto another sheet
 - Center line of standard manholes with continuous grade
 - Conduits that are critical to the pipe gradient
 - Intersecting pipe
 - All locations necessary to substantiate the profile grade
 - Both pipe invert edges when there is a drop or slant inlet
- Proposed manhole rim elevation shall be shown to the nearest tenth (e.g. Rim El. 424.9+/-).
- The water surface elevations of ponding and/or 100 year flooding areas shall be shown.
- The flow line of all ditches deeper than one foot having impact on sewer depth or location shall be plotted and labeled.
- Existing/proposed ground profile.

- The finish floor elevation for the lowest point of a building to be drained via gravity flow to the sewer (i.e., basement) shall be shown on the plans. When an elevation cannot be obtained, the Engineer shall estimate an elevation and duly note this fact by using the word “*ASSUMED*” adjacent to the elevation.
- Drainage pipe and structures, swales, and ditches, where conflicts or crossings occur, drainage facilities should be shown.
- Any underground telephone conduit, water lines, gas lines, etc., shall be shown when crossing the proposed facility.

3.3.4 DETAIL SHEET

Standard Drawings are drawings prepared by Okaloosa County Water and Sewer and furnished to the Design Engineer to incorporate into the final construction Contract Documents. These Drawings illustrate typical items of work (e.g. hydrant installations, deadman layout, etc.) and their requirements. These Standard Drawings are typically presented on a Detail Sheet at the end of the set of drawings.

It is not practical to expect a “Standard Detail” to be applicable for every situation that might arise. Therefore, for any proposed construction that is not covered in the “Standard Details,” Okaloosa County Water and Sewer shall request “Special Details.” The “Special Details” shall be produced by the Engineer and shall have sufficient detail to accurately depict the proposed construction. Junction chambers, special pipe bedding and railroad crossings are typical examples of items, which might require Special Details.

+++ END OF SECTION +++

SECTION 4

FINAL RECORD DRAWINGS/AS-BUILTS

SECTION 4 FINAL RECORD DRAWINGS/AS-BUILTS

4.1 PURPOSE.....1

4.2 GENERAL.....1

4.3 PROCESS1

4.4 FINAL RECORD DRAWINGS/AS-BUILT REQUIREMENTS.....1

4.5 SURVEYS2

4.6 CERTIFICATION2

4.7 AUDIT OF RECORD DRAWINGS3

4.1 PURPOSE

The intent of this section is to ensure that the Final Record Drawings/As-builts accurately depict the water and wastewater facilities as constructed.

4.2 GENERAL

A record of all deviations from Okaloosa County Water and Sewer (OCWS) approved construction drawings shall be made by the CONTRACTOR. Where “as constructed” information differs from the original proposed information, the Engineer shall mark a line through the proposed information and add the corrected information near the crossed out original data. Original data shall under no circumstances be erased from the original plans. Changes must be sufficiently dark to ensure a quality image. NO RED LINE markings will be accepted.

Change identified on the Record Drawings shall be noted in the revision block and labeled as "As Constructed Changes" and further annotated as required in Section 3.

The Engineer of Record or Florida Registered Surveyor shall stamp and sign ALL SHEETS verified and submitted for Final Record Drawings.

4.3 PROCESS

OCWS will notify the ENGINEER/CONTRACTOR that a particular project is ready for Final Record Drawings. The Engineer shall produce the Final Record Drawings and submit three copies of them to OCWS for review. OCWS' Engineer will review the submittal and verify the deviations noted. NOTE: The review process is to ensure compliance with OCWS' general guidelines and requirements, is only cursory, and in no way releases the Engineer from the liability of, or the responsibility for, his design. It is the Design Engineer's responsibility to accurately depict the facilities as constructed.

4.4 FINAL RECORD DRAWINGS/AS-BUILT REQUIREMENTS

At a minimum, Final Record Drawings/As-Builts submitted to OCWS for consideration shall consist of drawing sheets (22" X 34") containing the following information:

- Title Block (See Section 3 of this Manual)
- North arrow
- Graphic scale
- Overall plan view of the project

- Manhole rim and invert elevations, elevations of buried valves, and fittings established by employing referenced datums (See Section 5 of this Manual)
- Pipe information (bearings and distances, depth of cover, percent slope and material type)
- Lateral information (location measurements from upstream manholes, perpendicular distance from the mainline, depth, and sizing of lateral, and measurements from property corners, lateral size, and material type)
- Casing information (Start and end points, thickness, size, material type, grade, length including beginning and endpoint, etc.)
- Property line and easement information (See Section 6 of this Manual)
- X, Y, and Z coordinates in state plane coordinates, as outlined in Section 5 of this manual, for all appurtenances installed including meters, manholes, fire hydrants, valves, etc.
- Single electronic copy of the final Record Drawings shall be submitted on compact disks in the latest version of AutoCAD (as outlined in Section 3).

Final acceptance will not be made until an approved set of record drawings is received by OCWS.

4.5 SURVEYS

All as-built surveys shall be performed in accordance with Section 5 (Surveying), and referenced to Okaloosa County GIS Horizontal and Vertical Datums.

On-site project benchmarks shall be flagged during the survey.

Manhole rim elevations shall be determined in reference to a marked or painted spot on the rims.

Invert measurements shall be taken with a plumb rod whenever possible. Non-plumb rod measurements shall be corrected to reflect the actual vertical measurement.

Horizontal positions of As-Built improvements, which vary from plan locations, shall be noted.

4.6 CERTIFICATION

The three sets of As-Built submitted to OCWS shall be certified and bear the seal of an Engineer or Surveyor licensed in the State of Florida and shall contain the following statement:

“I, (Engineer’s Name), A LICENSED ENGINEER OR SURVEYOR IN THE STATE OF FLORIDA, CERTIFY THAT THIS AS-BUILT PLAN(S) OF THE WATER AND/OR SANITARY SEWER MAIN INSTALLATION OF (Project Name) IS CONSTRUCTED IN COMPLIANCE WITH THE OKALOOSA COUNTY WATER AND SEWER DEPARTMENT SPECIFICATION AND IS TRUE AND CORRECT TO THE BEST OF MY KNOWLEDGE AND BELIEF.

LICENSE NO. _____(SEAL)_____

All As-Built surveys, which include improvements within easements across private property, shall require additional certification by a Registered Land Surveyor stating that all improvements are located within the easements and that improvements and easements are located correctly as shown.

4.7 AUDIT OF RECORD DRAWINGS

OCWS reserves the right to randomly audit and confirm the accuracy of data submitted on Final Record Drawings through the use of a third party Land Surveyor. Any discrepancies revealed by the audit shall be resolved by the Engineer to the satisfaction of OCWS' Engineer and the third party Land Surveyor at no expense to OCWS.

+++ END OF SECTION +++

SECTION 5

SURVEYING

SECTION 5 SURVEYING

5.1	PURPOSE.....	1
5.2	GENERAL STANDARDS.....	1
5.3	HORIZONTAL AND VERTICAL CONTROL	1
5.3.1	Datums	1
5.3.2	Project Control Points	1
5.3.2.1	Project Control Point Location	1
5.3.2.2	Project Control Marker	1
5.3.2.3	Horizontal Control Points	2
5.3.2.4	Vertical Control Points	2
5.4	HORIZONTAL AND VERTICAL ACCURACY	2
5.5	INFORMATION SHOWN ON THE PLANS.....	2
5.6	ADDITIONAL DATA AND INFORMATION.....	3
5.6.1	Field Profiles	3
5.6.2	Cross-Sections Topography and Planimetry.....	3
5.6.3	Utilities.....	3
5.6.4	Highways and Railroads	3
5.6.5	Existing Rights-of-Way, Easements and Property Lines.....	3
5.6.6	Sanitary Service connection Survey	4

5.1 PURPOSE

This section describes the survey requirements for design, construction, and acceptance of water and wastewater system improvement project

5.2 GENERAL STANDARDS

Unless otherwise specified, all surveying activities, including the preparation of maps, plans, and other documents based on survey information, shall be performed in accordance with the “Minimum Technical Standards for Land Surveying in the State of Florida.” All data collected by the surveys shall be coordinated under the guidance and supervision of a Land Surveyor or Engineer registered in the State of Florida.

5.3 HORIZONTAL AND VERTICAL CONTROL

5.3.1 DATUMS

All projects submitted to Okaloosa County Water and Sewer (OCWS) for consideration shall be referenced to Okaloosa County Geographical Information Systems Horizontal and Vertical Datums. Horizontal datum shall be Florida State Plane Coordinate System, North Zone, NAD 83 – 90, Vertical datum shall be NAVD 1988.

The source for horizontal and vertical datum shall be the established Okaloosa County GIS monuments. This information shall be obtained from the Okaloosa County GIS Department.

5.3.2 PROJECT CONTROL POINTS

5.3.2.1 Project Control Point Location

Project horizontal and vertical control points shall be established in the vicinity of the project using generally accepted survey methods. These new points shall be set within the public right-of-way or easement limits, be located so as to avoid disturbance, and generally provide coverages of the entire project area.

5.3.2.2 Project Control Marker

Project horizontal and vertical control points shall consist of semi-permanent markers or objects recoverable by conventional survey metal detectors or by location reference points.

Points set in the ground in maintained areas shall be flush with the ground. Trees are not to be used for setting control points or references except where there is no practical alternative. No spikes, nails, etc., are to be driven into a tree, except under the above described circumstances. Trees shall not be “blazed” under any circumstances, and only water-based paint may be used if it is necessary to mark a tree.

It shall be the responsibility of the Project Engineer or Surveyor to maintain the required horizontal and vertical control points until final acceptance.

5.3.2.3 Horizontal Control Points

Project horizontal control may be established directly on system features (such as manholes, valves, etc.), by APS observation, or by the use of traditional survey control points and/or baselines. A minimum of two inter-visible points shall be required to monument the horizontal datum.

5.3.2.4 Vertical Control Points

Project vertical control shall include a minimum of two points, one near each end of the project, or one point per 1000 feet $\pm$ for larger projects.

5.4 HORIZONTAL AND VERTICAL ACCURACY

New project horizontal control points shall be established with positional accuracies of 1:5000. New project vertical control points shall be established with level run closures of $\pm 0.005'$ X (distance in miles)^{1/2} or the equivalent.

Horizontal and vertical accuracies for alignment data (coordinates, bearings and distances, elevations, etc.) are the same as for control points. Horizontal locations of topographic and planimetric features shall be accurate to within ± 0.5 feet. Vertical locations of structures and map features shall be ± 0.01 ft for artificial features and ± 0.10 feet for natural features.

5.5 INFORMATION SHOWN ON THE PLANS

All horizontal, vertical, and other information critical to the design and construction of the improvements shall be shown on the plans. Such data and information shall include, but not be limited to the following:

- Notes identifying the horizontal and vertical datums and monuments on which they are based shall be shown on the plans and other applicable documents. References to other pertinent datums related to the project, such as previous survey, design, or construction datums, shall be identified by notes, including conversion factors relating to the datum.
- Locations, descriptions, coordinates and/or elevations of new project control points and associated reference points.
- Alignment data of the improvements, including coordinates, bearings and distances, elevations, final stations, offsets, and curve data.

- Offset distances to parallel features (such as roads, railroads, ditches, sidewalks, R/Ws, easement limits, etc.) within 30 feet of the improvement alignment.

5.6 ADDITIONAL DATA AND INFORMATION

It may be necessary to obtain and provide additional data and information critical to the design and construction of the improvements. Such data and information may include, but not be limited to, that described in the following sections.

5.6.1 FIELD PROFILES

Profile elevations along the improvement alignment shall be obtained at approximately 50 - 100 ft intervals with intermediate grade breaks or sufficiently spaced to accurately depict the terrain. Profile drawings shall delineate all existing improvements, structures, roads, ditches, streams, etc., within 25 feet of the improvement alignment, with notes regarding size, type, and description of such feature.

5.6.2 CROSS-SECTIONS TOPOGRAPHY AND PLANIMETRY

Cross-sections or topography and planimetry may be necessary at critical locations to evaluate alignment, slope, and excavation requirements. All cross-sections, topography, and planimetry critical to the improvement design shall be shown on the plans or other documents.

Topography generated from aerial photography shall be clearly identified as such, with notes regarding date of photography, original mapping scale and contour intervals, and datum references. The accuracy and completeness of this work is the sole responsibility of the Engineer or Land Surveyor even though obtained from other sources. Field checks and supplemental field topographic surveys may be required as necessary.

5.6.3 UTILITIES

Information regarding all publicly and privately owned surface and subsurface utilities affecting the proposed improvements shall be shown on the plans. This information shall be obtained by field surveys of existing utilities located by the Utility Owner and existing maps that may be supplied by the utilities.

5.6.4 HIGHWAYS AND RAILROADS

When portions of the improvements are within railroad or road right-of-ways, topography and planimetry shall be provided as necessary for the design and construction of the improvements or as required by the affected reviewing agency

5.6.5 EXISTING RIGHTS-OF-WAY, EASEMENTS, AND PROPERTY LINES

Where the location of the improvements in relation to the existing features such as rights-of-way, easements, and property lines is critical to the design or construction, sufficient information shall be shown to correctly establish the location of such features. Notes

regarding the source of such information, and the name and address of OCWS or owning agencies shall also be shown. Existing monumentation, pertinent improvements and evidences of prescriptive use within the project limits shall be shown.

Where improvements are located within Florida Department of Transportation (DOT) right-of-ways, Engineer shall identify and reference on the drawings the specific DOT roadway name, stationing, and centerline offsets. Drawings shall show the station identification and offsets every 50 feet or more as needed.

5.6.6 SANITARY SERVICE CONNECTION SURVEY

Where existing housing is present along the site of a proposed sewer extension or replacement, a sanitary service connection survey shall be conducted. The survey shall determine the controlling elevations for design. The following information shall be shown.

- Type of structure
- Basement facilities (if present)
- Size, type, and location of existing service lateral
- Elevation of the lowest possible living area floor
- Any additional information that may be required for design of the sewer line

All elevations should be determined by actual field measurements; however, if a unit cannot be entered, an estimated lowest living area floor elevation shall be made from a known elevation from some other point on the unit. In this case, the elevation must be clearly marked as being estimated. Should an estimated elevation control or have the potential to control the vertical elevation of the sewer, OCWS' Engineer shall arrange provisions for entry and actual determination of service elevation.

+++ END OF SECTION +++

SECTION 6

EASEMENTS

SECTION 6 EASEMENTS

6.1	PURPOSE.....	1
6.2	GENERAL.....	1
6.2.1	Acquisition.....	1
6.2.2	Location	1
6.2.3	Certification Criteria	1
6.2.4	Restrictions	1
6.2.5	Schedule.....	2
6.3	EASEMENT WIDTHS.....	2
6.4	PLATTED EASEMENTS	3
6.5	DEEDED EASEMENTS BY DOCUMENT	3
6.5.1	Legal Description.....	3
6.5.2	Easement Location Sketch.....	3
6.6	EASEMENT ENCROACHMENT.....	4
6.7	PROPERTY SERVICE CONNECTION EASEMENT	4
6.8	FIELD VERIFICATION	4

6.1 PURPOSE

The purpose of this section is to provide guidelines for developing easement documents required as part of a water or wastewater improvement project.

6.2 GENERAL

All proposed sanitary sewer or water distribution system improvements must be constructed in public rights-of-way, platted or deeded easements, or Okaloosa County Water and Sewer (OCWS) owned property.

6.2.1 ACQUISITION

Easements will generally be acquired by plat recorded utility easement, or by deed. In any case, it should be clear from the wording of the dedication or the description that the intent is to convey a utility easement rather than a fee parcel, and that the rights of the use include constructing, operating, maintaining, and accessing the facility or appurtenances.

6.2.2 LOCATION

Whenever possible, easements shall be strips of uniform width located along and parallel with existing boundary or easement property. Without running along a boundary, the easement should be located so as to minimize interference with other property rights. Easement widths and location shall be approved by OCWS prior to conveyance.

It should also be clear as to the dimensions, length width, area, and location of the easement, as well as the specific use (water, sewer, general utilities) and whether the easement is permanent or temporary.

6.2.3 CERTIFICATION CRITERIA

All easement documents (plats or descriptions) not prepared by OCWS shall be prepared under the supervision of a Florida Registered Land Surveyor and shall be in accordance with “Minimum Technical Standards for Land Surveying in the State of Florida” and with Section 5 (Surveying) of this manual.

6.2.4 RESTRICTIONS

Proposed easements that are partially or wholly within existing easements shall not be accepted without the permission of the existing easement Owner.

No structures, either existing or proposed, shall be permitted within an easement without prior approval of OCWS.

Easements shall not be vacated without a reversion clause in the original conveyance, or without an officially recorded act of abandonment by OCWS and the property Owner.

Utility easements provided to serve multi-family dwellings, or a single family development that includes OCWS maintained water and sewer utilities shall stipulate in the recorded easement document that the Owner or the Developer shall be responsible for repair or restoration of pavement, sidewalks, landscaping, and drainage facilities.

6.2.5 SCHEDULE

Project schedules shall be established as to allow sufficient time for easement acquisition whether obtained by OCWS or the Developer. In the case of off site easements, approval for construction shall not be provided without the proper easements in place. Easement location and requirements shall be determined as early as possible.

6.3 EASEMENT WIDTHS

Whenever possible, the total easement width (permanent and temporary) should be sufficient to permit the Contractor to have flexibility in the method of construction. Minimum widths of Sanitary Sewer, Water Distribution, and Temporary Construction Easements using trench construction are tabulated below; however, in no case shall these guidelines be a substitute for sound engineering judgment.

SIZE OF MAIN	Permanent Easement ¹		Temporary / Construction Easement ¹
	Water Distribution	Sanitary Sewer	Water Distribution/Sanitary Sewer
4" - 6"	3 x depth of pipe (15 ft. min.)	3 x depth of pipe (15 ft. min.)	15' on each side of permanent easement
8" - 12"	3 x depth of pipe (15 ft. min.)	3 x depth of pipe (15 ft. min.)	
Other	As required by OCWS	As required by OCWS	As required by OCWS

¹ Permanent and Temporary/Construction easement widths are subject to site conditions. Okaloosa County Water and Sewer reserves the right to request easement widths greater than the minimum illustrated in the table above if site conditions require.

6.4 PLATTED EASEMENTS

Plats shall clearly show easement widths, lengths, dimensions, areas, specific use, and location in relation to plat or lot boundary lines. A statement of dedication to OCWS shall be shown on the plat, and shall include any restrictions of use not otherwise shown.

6.5 DEEDED EASEMENTS BY DOCUMENT

Easements not obtained by platting shall be acquired by recorded utility easements or deeds. When acquired for OCWS by the Developer, OCWS shall be furnished with one original and one copy of the recorded documents. When the easements are to be acquired directly by OCWS, the Engineer shall provide OCWS with necessary owner information and shall submit a legal description and easement location sketch.

6.5.1 LEGAL DESCRIPTION

For easements not obtained by OCWS, a legal description shall be prepared by a Land Surveyor registered in the State of Florida. The legal description shall include pertinent information including but not limited to:

- Project title
- Creation date
- Revisions dates
- Name and address of grantor
- Grantor's tax parcel ID number
- Recording information for parent parcel

6.5.2 EASEMENT LOCATION SKETCH

An easement location sketch shall be prepared on 8½ X 11" or 11" X 17" paper to accompany the legal description. The sketch shall include a project title, date, and revisions dates corresponding to the legal description. Also included are the following:

- North arrow and graphic scale
- Proposed easement widths, lengths, dimensions, areas, and locations in relation to property lines.
- Type of easement (permanent or temporary)
- Specific use of easement (water, sewer, general utilities, etc.)
- Parent parcel Owner's name, address, tax parcel ID number, and recording information (recorded utility easement or deed or plat book and page numbers)
- Any existing or proposed structures within the easement
- General location references to section, township and range, or recorded plats
- Any existing easements or rights of way including owning agency, R/W widths, road names, and source information
- Easement location sketches should contain enough information to enable a Land Surveyor to locate and stake the easement in the field.

6.6 EASEMENT ENCROACHMENT

On occasion, a permanent structure or landscaping is found to be encroaching upon an existing easement. In such cases, OCWS shall review each encroachment on a case-by case basis. If OCWS' Engineer deems it acceptable, the Owner shall prepare a drawing depicting the location and description of the encroachment. The Drawing shall be suitable for recording and meet the requirements of easement location sketches as outlined in this section. The Owner shall also complete the latest revision of the "Owner Information Sheet for Hold Harmless Agreement for Encroachment into OCWS Easement," which may be obtained from OCWS.

6.7 PROPERTY SERVICE CONNECTION EASEMENT

Occasionally, a sanitary sewer may be located such that the permanent easement does not extend to the property line of an adjacent property to be served with a proposed property service connection. This occurs due to topographic or geographic considerations such as parallel streams. In these instances, a 10 foot sanitary sewer and water easement shall be provided from the proposed service facility easement to the property line at the most likely location of the property service connection. Sufficient temporary construction easement shall also be provided.

6.8 FIELD VERIFICATION

When required by OCWS, the Engineer shall field stake all existing utilities, existing and proposed easements, related property lines, and other pertinent structures to clearly establish location.

+++ END OF SECTION +++

SECTION 7

WATER DISTRIBUTION

SECTION 7 WATER DISTRIBUTION SYSTEMS

7.1	PURPOSE.....	1
7.2	RECLAIMED/REUSE WATER PIPING SYSTEMS	1
7.3	GENERAL LOCATION CRITERIA	1
7.3.1	Water Main Location	1
7.3.1.1	Installation in Right-of-Way	1
7.3.1.2	Installation in Dedicated Easement.....	2
7.3.1.3	Installation Along Lot Lines	2
7.3.2	Water Lateral Location	2
7.3.3	Fire Hydrant Location.....	2
7.3.4	Valve Location.....	3
7.3.4.1	Commercial and Residential Areas.....	3
7.3.4.2	Cul-de-sac	3
7.3.4.3	Dead End Street	3
7.3.5	Meter and Vault/Meter Box Location.....	3
7.4	DESIGN CRITERIA	3
7.4.1	Fire Flow Requirements.....	4
7.4.2	Design Calculations	4
7.4.3	Pressure and Friction Loss	4
7.4.4	Diameter.....	4
7.4.5	Allowable Deflection of Ductile-Iron Pipe Joints	5
7.4.6	Flanged Pipe.....	5
7.4.7	Fire Hydrants	5
7.4.7.1	General.....	5
7.4.7.2	Installation	6
7.4.7.3	Single-Family Residential.....	6
7.4.7.4	Multi-Family Residential/Commercial	6
7.4.7.5	Obstacle Clearance.....	6
7.4.8	Dead Ends	6
7.4.9	Main Terminus Extensions	6
7.4.10	Separation of Water and Sewer Mains.....	7
7.4.10.1	Horizontal Separation	7
7.4.10.2	Vertical Separation.....	7

7.4.11	Water Main/Sewer Crossing	8
7.4.12	Water Main/Storm Water Crossing	8
7.4.13	Laterals.....	8
7.4.14	Lateral Size and Maximum Number of Water Meters.....	8
7.4.15	Thrust Restraint.....	8
	7.4.15.1 Mechanically Restrained Pipe and Fittings.....	9
	7.4.15.2 Thrust Blocks	9
7.4.16	Operation of Existing Water Distribution Facilities	9
7.4.17	Trench Preparation.....	9
	7.4.17.1 General.....	9
	7.4.17.2 Excavation.....	9
	7.4.17.3 Sheet piling and Bracing	10
7.4.18	Dewatering	10
7.4.19	Pipe Line Construction	11
	7.4.19.1 Pipe Laying	11
	7.4.19.2 Backfilling.....	12
	7.4.19.3 Valves and Fittings	12
7.4.20	Encasement Requirements	12
	7.4.20.1 General.....	12
	7.4.20.2 Encasement Pipe	12
	7.4.20.3 Encasement Spacers.....	12
	7.4.20.4 Encasement Ends	13
7.4.21	Cross Connection Control.....	13
7.5	MATERIAL REQUIREMENTS	13
7.5.1	Inspection of Materials	13
7.5.2	Pipe	13
	7.5.2.1 Ductile Iron Pipe	13
	7.5.2.2 Polyethylene Tubing	14
	7.5.2.3 PVC Pipe.....	14
	7.5.2.4 HDPE Pipe	14
7.5.3	Fittings	14
	7.5.3.1 Ductile Iron Pipe	14
	7.5.3.1.1 Mechanical Joint Fittings (4 through 12 inch).....	14
	7.5.3.1.2 Compact Fittings	14
	7.5.3.1.3 Coatings	15
	7.5.3.1.4 Certificates	15
	7.5.3.2 Fittings (Less than 4 Inches).....	15
7.5.4	Valves	15
	7.5.4.1 Resilient Wedge Gate Valves (4" -12")	15
	7.5.4.2 Resilient Seat Gate Valves (2")	16
7.5.5	Backflow Prevention Devices.....	16
7.5.6	Valve Boxes	16
7.5.7	Tapping Sleeves	17
	7.5.7.1 Restrained Tapping Sleeves	17
	7.5.7.2 Non-Restrained Tapping Sleeves.....	17
7.5.8	Tapping Valves	17

	7.5.8.1	Tapping Valves (4" through 12").....	18
7.5.9		Encasements.....	18
	7.5.9.1	Encasement Pipe	18
	7.5.9.2	Encasement Spacers.....	18
7.5.10		Fire Hydrants	19
	7.5.10.1	Requirements	19
	7.5.10.2	Extensions	19
	7.5.10.3	Coating/Painting	19
7.5.11		Corporation Stops	19
	7.5.11.1	Corporation Stops (¾" and 1").....	19
	7.5.11.2	Corporation Stops (1½" and 2").....	20
7.5.12		Service Saddle/Sleeve (¾" through 2"	20
7.5.13		Grip Joint Coulp.....	20
7.5.14		Grip Pack Joint Coulp.....	21
7.5.15		Curb Stops	21
	7.5.15.1	Curb Stops (¾" through 1")	21
	7.5.15.2	Curb Stops (1½" through 2")	21
7.5.16		Straight Pipe Couplings (¾" through 2").....	21
7.5.17		Mechanical Restraint	22
	7.5.17.1	Wedge Action Restrainer Gland (for D.I. Pipe)	22
	7.5.17.2	Wedge Action Restrainer for Push on Joints (for D.I. Pipe).....	22
	7.5.17.3	Rubber Gasket Restraint for Push on Pipe (for D.I. Pipe).....	23
	7.5.17.4	Rubber Gasket for Push on Pipe (for D.I. Pipe)	23
	7.5.17.5	Pipe Bell Restraint Harness (for C900 D18 Pipe)	23
	7.5.17.6	Wedge Action Restrainer Gland (for PVC C900 DR18 Pipe)	24
7.5.18		All Thread Rods and Eye Bolts	24
7.5.19		Backfill	24
	7.5.19.1	Coarse Aggregate.....	24
	7.5.19.2	Fine Aggregate.....	25

7.1 PURPOSE

This Section establishes the minimum standards and technical design criteria for water distribution systems within Okaloosa County Water and Sewer (OCWS) service area. Adherence to these standards will expedite review and approval of plans. Hydraulic design principles presented herein represent acceptable procedures. Any departure from these design requirements should be brought to the attention of OCWS Engineer and discussed prior to submission of plans for approval. Such departure shall be documented and justified.

7.2 RECLAIMED/REUSE WATER PIPING SYSTEMS

The requirements of this section shall also pertain to reclaimed/reuse water piping systems, with the exception that the piping shall be colored Panetone Purple No. 5-22C as required by FDEP.

7.3 GENERAL LOCATION CRITERIA

7.3.1 WATER MAIN LOCATION

Whenever possible, water mains in subdivision construction projects shall be located in the street right-of-way. If the water main is installed parallel to a state road or highway, the water mains shall be located outside of State right of ways in dedicated easements. However, if OCWS determines that it is not practical to locate the mains outside of the State right of ways, then OCWS may approve location in Street right of way on a case-by-case basis. If OCWS' Engineer determines that it is not practical to locate water mains in the street right of way, then the main shall be located in an easement dedicated solely for the water utility service.

7.3.1.1 Installation in Right-of-Way

When installed in rights-of-way, water mains shall be located a minimum of five (5) feet behind the curb opposite the sidewalk and sanitary sewer. Fire hydrants are to be on the same side of the road as water line. The water mains shall maintain a consistent alignment with respect to the centerline of the road. This distance shall be clearly indicated on the design drawings submitted for review and approval. Reference standard drawings for the typical location and layout of water mains within the Right-of-Way.

7.3.1.2 Installation in Dedicated Easement

All water mains located outside of dedicated rights-of-way shall be centered within a minimum 15-foot easement. In such cases, no water main shall be located within five (5) feet of utility structure or ten (10) feet of any permanent structure. At OCWS's discretion, additional easement widths and/or water main/structure separation shall be provided when the pipe size or depth of cover so dictates.

If a water main is located adjacent to a road right-of-way, a minimum 10-foot easement may be provided upon the review and approval of OCWS Engineer. If a 10-foot easement is granted adjacent to the road right-of-way, the main shall be positioned such that there is a minimum of five (5) feet from centerline of pipe to edge of easement, opposite road right-of-way. Water mains shall not be placed under retention ponds, tennis courts, or other structures, unless approved by OCWS. If approval is granted, restrained joint ductile iron pipe shall be required as directed by OCWS.

7.3.1.3 Installation Along Lot Lines

In general, water mains shall not be located along side or rear lot lines of properties. Water mains along a lot line may be allowed on a case-by-case basis provided that such a configuration will result in improved network circulation. In such cases, the water mains shall be located in a dedicated easement.

7.3.2 WATER LATERAL LOCATION

OCWS' inspector shall provide direction for the layout of tap locations using his best judgment. Typically, service taps and laterals shall be located within a distance of 3 feet from property lines and outside the limits of sidewalks and driveways. Laterals shall terminate at the back side of right of way or easement lines or right of way if same. See detail. Lot corners, easements, ditches, sidewalks, driveways and back of curb must be staked before the water laterals are laid. Each individually platted lot shall have its own lateral.

7.3.3 FIRE HYDRANT LOCATION

The Governing Fire Authority is the final authority regarding number of hydrants and their spacing. The following guidelines shall be used to locate the hydrants required.

Fire hydrants shall be located, if possible, on property lines, within the right-of-way or easement or the proposed street, two (2) foot, more or less, from the back of the easement or right-of-way line if same fire hydrants shall be installed on all dead end lines 6-inches or greater. Hydrants shall be located on the same side of the street as the water line, and typically on the same side of the street or intersection that does not conflict with storm sewer piping, utility structures, or sidewalks. Maximum spacing for residential subdivisions is 660 feet and for commercial establishments is 300 feet driving distance from the furthest point of the structure.

Hydrants shall be placed at lot lines or in general to minimize potential conflict with future building plans.

7.3.4 VALVE LOCATION

Valves shall generally be located on property lines and/or right-of-way lines and at the radius points of intersections. In general, valves shall be located behind the back of curbs or edge of pavement.

7.3.4.1 Commercial and Residential Areas

Sufficient valves shall be provided on water mains so that inconvenience and sanitary hazards can be limited during repairs. Valves shall be located at every intersection of a grid and at not more than 800-foot intervals.

As a general rule, valves 8 inches and less, shall be spaced along a main a minimum distance in feet of main diameter in inches times 100 (i.e., a 6 inch main would need a valve every 600 feet).

7.3.4.2 Cul-de-sac

Isolation valves are required at the intersection of the beginning of a cul-de-sac.

7.3.4.3 Dead End Street

Valves shall be required at the end of each dead end street or road, which could be extended in the future. The valve at a dead end shall be properly restrained joint pipe in order to allow future extension without disruption of service. Thrust blocks or rodding are not acceptable. No taps or service laterals will be allowed between said valve and plug (this will prevent service disruptions when the main is extended).

7.3.5 METER AND VAULT/METER BOX LOCATION

Meters shall be centered in the vault or meter box to allow for reading and ease of removal or maintenance. Large meters, 3 inches and greater, shall be installed at a location acceptable to OCWS and adjacent to the property boundary. At a minimum, a space of 10 feet by 16 feet of graded site shall be provided to locate the meter and box. The site shall be located outside the limits of any drainage facilities or parking lots, and in a well drained accessible location.

7.4 DESIGN CRITERIA

Water distribution systems shall be designed to satisfy the ultimate tributary population's domestic/commercial water demand and fire protection requirements for the ultimate population to be served by the proposed line.

7.4.1 FIRE FLOW REQUIREMENTS

It is the responsibility of the Developer's Engineer to coordinate with the local authorities having jurisdiction to ensure that fire flow requirements are met.

7.4.2 DESIGN CALCULATIONS

If requested by OCWS, the Developer's Engineer shall submit signed, sealed, and dated design calculations along with the construction plans for the water distribution projects. Calculations shall show the water mains having sufficient hydraulic capacity to transport peak hourly flows and the combination of maximum daily fire flows while meeting the requirements of this section. Designed daily flow velocities shall not exceed 5 feet per second. Peak hour maximum daily flow velocities shall not exceed 10 feet per second anywhere in OCWS' system.

7.4.3 PRESSURE AND FRICTION LOSS

All water mains shall be designed in accordance with this Section. The system shall be designed to maintain a minimum pressure of 20 psi at all points in the distribution system under all conditions of flow. Higher pressures may be required at commercial, industrial and high-density residential areas. Design Engineer is responsible for monitoring and measuring the normal working pressure at the point of connection of the new water line. Monitoring shall be performed for a minimum of 24-hours. Contact OCWS to coordinate location of connection to the system. For pressures greater than 75 psi, the Design Engineer may need to make special provisions (e.g. pressure reducing valves).

Friction losses through water mains shall be based on the Hazen and Williams formula. In the use of Hazen and Williams formula, the value for "C" shall be 120 for ductile iron pipe and 130 for PVC pipe. "C" values greater than 130 shall not be allowed.

7.4.4 DIAMETER

Only 4", 6", 8", 10", and 12" diameter water mains shall be permitted (larger sizes shall be considered on case-by-case basis). Four (4) inch water mains shall be permitted only in dead end or cul-de-sac areas with a maximum length of 300 feet of pipe. As a minimum, six (6) inch diameter gridded or looped systems shall be required in low-density residential projects. In commercial, industrial, and high-density residential areas, eight (8) inch minimum gridded or looped mains shall be required. Larger size mains shall be required to allow the withdrawal of the required fire flow while maintaining the residual pressure specified. Fire protection water mains shall be installed as follows:

No fire main servicing a fire hydrant (public or private) shall be less than six (6) inches in diameter.

For systems containing mains less than eight (8) inches in diameter, OCWS may require the Design Engineer to submit a complete hydraulic analysis of the system. This submittal does not relieve the Design Engineer of responsibility for his design. He shall

be responsible for ensuring that all elements thereof that supply water to hydrants and/or building fire protection systems can supply the required fire flow without exceeding the prescribed velocity.

7.4.5 ALLOWABLE DEFLECTION OF PVC C-900 and DUCTILE-IRON PIPE JOINTS

The maximum allowable deflection for ductile iron pipe shall be as given in AWWA C600. If the alignment requires deflection in excess of the above limitations, bends shall be furnished to provide angular deflections within the limit set forth. Joining of PVC pipe should be in accordance with ASTM D2321

Typical Maximum Deflections for PVC C-900 and Ductile Iron Pipe

Size Inches	Nominal Laying Length Feet	Maximum Recommended Deflection	
		PVC- C-900	DIP Deflection Angle
4	20	3.5	3
6	20	3.5	3
8	20	3.5	3
10	20	3.5	3
12	20	3.5	3

7.4.6 FLANGED PIPE

Flanged pipe shall only be installed above ground or with the flanges in valve pits. Bolts shall be 316 stainless steel. Gaskets shall be Toruseal or equal.

7.4.7 FIRE HYDRANTS

7.4.7.1 General

This section provides the minimum requirements with regard to spacing. The local authority having jurisdiction may establish more stringent requirements regarding placement and interval of spacing.

All fire hydrants shall be located as shown on the plans. The hydrants shall be located in such manner as to provide complete accessibility and also in a manner that the possibility of damage from vehicles or injury to pedestrians will be minimized. All hydrants shall stand plum with the pumper nozzle facing the curb and the bury line of the hydrant at the finished grade. Fire hydrants installed in state highway right-of-ways shall be in accordance with any Department of Transportation requirements. All fire hydrants shall be connected to the main in the manner shown in the Water Standard Detail Sheet. Also, where present, the retaining chains and swivel clips for the fire hydrant port caps must turn freely. The chains must be untangled and the swivel serving the cap must operate without hindrance.

7.4.7.2 Installation

A 6" Mechanical Joint (M. J.) hydrant connection shall be provided using a 6" M.J. tee with megalug restraining gland. Acceptable grade for all fire hydrants shall be interpreted as center line nozzle heights of no less than 18" and not more than 24" above top of back of curb or sidewalk, whichever is closest to hydrant.

7.4.7.3 Single-Family Residential

The spacing between hydrants in a residential area shall not exceed 660 feet along public streets or approved fire routes. Fire routes shall be as defined by the local governing authority. In a cul-de-sac, a fire hydrant shall not be more than 300 feet from the last lot.

7.4.7.4 Multi-Family Residential/Commercial

The spacing between fire hydrants in a commercial area shall not exceed 300 feet along public streets or approved fire routes. Fire routes shall be as defined by the local governing authority.

7.4.7.5 Obstacle Clearance

For fire fighting capability, fire hydrants shall be located a minimum of 50 feet from the structure to be protected.

Where a hydrant is located in a congested area, a minimum 15 foot clearance shall be provided and maintained from the hydrant ports and any obstacle (i.e. utility poles, fencing, landscaping, or similar obstruction). Such clearance is required in order to minimize the potential for damage to the surrounding property during periodic flow testing or flushing.

7.4.8 DEAD ENDS

In order to provide increased reliability of service and reduce head loss, dead ends shall be minimized by making appropriate tie-ins whenever practical, as determined by the Department. Where dead-end mains occur, the main shall be reduced to a four (4) inch diameter pipe after the last fire hydrant in an effort to reduce the potential for stagnant water.

7.4.9 MAIN TERMINUS EXTENSIONS

At the terminus of a main to be extended, the Engineer shall install an isolation valve and a sufficient amount of piping to restrain the valve. The table below lists the minimum length of piping required to restrain the isolation valve for various sizes of main.

SIZE OF PIPE	MINIMUM LENGTH OF PIPING REQUIRED TO RESTRAIN ISOLATION VALVE
4" - 6"	1 JOINT OF PIPING (APPROXIMATELY 20 FT.)
8" - 12"	2 JOINTS OF PIPING (APPROXIMATELY 40 FT.)
>12"	AS DIRECTED BY THE OCWS ENGINEER

7.4.10 SEPARATION OF WATER AND SEWER MAINS

Water mains that are laid in the vicinity of existing or proposed pipelines designated to carry treated or untreated wastewater shall meet the horizontal and vertical separations as follows.

Extreme care should be exercised when designing water mains at or near certain sites such as sewage treatment plants or industrial complexes. No water pipe shall pass through or come in contact with any part of a sanitary sewer manhole.

7.4.10.1 Horizontal Separation

NORMAL CONDITIONS: Water mains shall be located at least 10 feet horizontally from gravity and/or force mains carrying treated or untreated wastewater or current DEP Standard. The distance shall be measured from inside edge of pipe to inside edge of pipe.

UNUSUAL CONDITIONS: When local conditions prevent a horizontal separation of 10 feet, a water main may be laid closer to a pipe carrying treated or untreated wastewater provided that the bottom of the water main is at least 18 inches above the top of the pipe carrying treated or untreated wastewater and the water main is laid in a separate trench or on an undisturbed earth shelf or current DEP Standard.

7.4.10.2 Vertical Separation

NORMAL CONDITIONS: Water mains shall be laid to provide a separation of at least 18 inches between the bottom of the water main and the top of the sewer or current DEP Standard.

UNUSUAL CONDITIONS: When construction conditions at crossings prevent a vertical separation of 18 inches as described herein above, the sewer pipe shall be constructed of ductile iron pipe centered a minimum of 10 feet in both directions from point of crossing or current DEP Standard. The pipe joints on bottom shall be constructed to maximize spacing from crossings. Should it become necessary for the sewer to cross over the water main, special precautions will be required. Such cases shall require review and written approval by County.

7.4.11 WATER MAIN/ SEWER CROSSING

Ductile iron pipe shall be used at all line crossings. The ductile iron pipe shall extend 10 feet on either side of the crossing and shall maximize joint spacing. Whenever possible, water mains shall cross above sewer mains unless the previously described upgrades are enacted. Adequate structural support for both the water main and the sewer mains shall be provided to prevent excessive deflection of joints and settling. Ten (10) foot horizontal separation of water mains and storm drains is required, otherwise upgrade water main as previously specified until separation is regained.

7.4.12 WATER MAIN/STORM WATER CROSSING

Ductile iron pipe shall be used at all line crossings. The ductile iron pipe shall extend 10 feet on either side of the crossing and shall maximize joint spacing. Whenever possible, water mains are allowed to cross over drainage pipes as long as minimum 36" of cover from top of pipe to the finish grade (i.e., top of back of curb) and a minimum separation of 12 inches below the pipes is maintained. Where it is not possible to lay the water line go over the top of drainage pipes and maintain the required cover, the water main can be laid under drainage pipe by utilizing ductile iron mechanically restrained offset fittings. No water main shall pass through or come in contact with a storm drain pipe or manhole.

A minimum separation of 12 inches or greater as prescribed by governing authority, shall be maintained between the water line and the drainage pipe. The minimum cover for the water line shall be 36 inches.

7.4.13 WATER SERVICE

With the exception of cul-de-sacs, water service shall, if at all possible, run perpendicular to the water main. Each individually platted lot shall have its own lateral.

7.4.14 WATER SERVICE SIZE AND MAXIMUM NUMBER OF WATER METERS

The maximum number of meters for 3/4 inch and 1 inch laterals is presented in the table below.

LATERAL PIPE SIZE (INCHES)	MAXIMUM NUMBER METERS SERVED	
	3/4" METERS	(or) 1" METERS
3/4	1	N/A
1	2	1

7.4.15 THRUST RESTRAINT

Plugs, caps, tees and vertical or horizontal bends, on water lines 4 inches in diameter or larger, and fire/flush hydrants shall be provided with thrust restraints. Valves shall be securely anchored or shall be provided with thrust restraints to prevent movement.

Thrust restrains shall be restrained joint piping and fittings. The use of concrete blocking will be reviewed on a case-by-case basis.

7.4.15.1 Mechanically Restrained Pipe and Fittings

Mechanically restrained joints shall be installed at all connections, any bend, tee, fire hydrant, and dead end valve. The Design Engineer shall calculate and clearly call out on the plans the restrained length of pipe in order to accomplish the desired goal.

7.4.15.2 Thrust Blocks

Thrust blocks may be used in conjunction with the mechanical thrust restraint for fire/flush hydrants. In such cases, blocks must be constructed per Standard Drawings and be inspected by OCWS's personnel prior to pouring.

Thrust blocking shall be concrete of a mix not leaner than: 1 cement, 2 ½ sand, 5 gravel; and having a compressive strength of not less than 3,000 psi after 28 days. The base and thrust bearing sides of thrust blocks shall be poured directly against undisturbed earth. The sides of thrust blocks not subject to thrust may be poured against forms. The area of bearing shall be as illustrated in the standard detail drawing. Blocking shall be placed/poured to prevent concrete from obstructing the fitting joint so that the fitting joints will be accessible for repair. Note: Calcium chloride additives are not allowed in deadmen due to their corrosive properties on threaded rods and piping.

7.4.16 OPERATION OF EXISTING WATER DISTRIBUTION FACILITIES

Unless prior approval has been obtained, the operation of ANY valve on the existing public distribution system shall be restricted to OCWS' personnel ONLY.

7.4.17 TRENCH PREPARATION

7.4.17.1 General

It is the responsibility of the Contractor to maintain a safe working environment and comply with OSHA Code of Regulations Part 1926 (latest revision).

7.4.17.2 Excavation

A trench shall be opened so that the pipe can be installed to the alignment and depth required. It shall be excavated only so far in advance of pipe laying as necessary. The trench shall be excavated to the depth required so as to provide a uniform and continuous bearing support for the pipe on undisturbed ground. Bell holes shall be provided at each joint to permit jointing to be made and inspected properly.

During excavation, if ashes, cinders, muck or other organic material considered unstable is uncovered at the bottom of the trench at subgrade, it shall be removed and replaced with approved material for a depth not less than 12 inches. This

material shall be tamped in layers of 6 inches to provide a uniform and continuous bearing characteristic of that area's soil condition. Where the bottom of the trench at subgrade consists of unstable material to such a degree that it cannot be removed and replaced with an approved material to support the pipe properly, a suitable foundation shall be constructed. Excavated material shall be piled in such manner that it will not endanger work, obstruct natural watercourse, sidewalks or driveways.

Fire hydrants and valve boxes or other utility controls shall be left unobstructed and accessible at all times. Street gutters shall be kept clear or other satisfactory provisions made for street drainage. All surface material, which is suitable for reuse in restoring the surface, shall be kept separate from the excavated materials.

7.4.17.3 Sheet piling and Bracing

Open cut trenches shall be sheeted and braced as required by OSHA Code of Regulations Part 1926 (latest revision) and as may be necessary to protect life, property, or the work. Trench bracing may be removed after the backfilling has been completed or has been brought up to such an elevation as to permit its safe removal. a trenching box may be used in place of sheet piling and bracing as long as said box is in compliance with above referenced OSHA Code.

7.4.18 DEWATERING

Water shall not be allowed in the trench at any time. An adequate supply of well points, headers, and pumps, all in first class operating condition, shall be used to remove the ground water. The use of gravel (angular stone/57 stone) and pumps shall also be an acceptable means of removing the water on a case-by-case basis as approved by the Department. At no time shall any pumps emit an unacceptable noise level that exceeds the County's ordinance, or the Contractor will be required to shut down pumping operations.

The trench shall be excavated no more than the available pumping facilities are capable of handling. The discharge from pumps shall be routed to settling basins or other acceptable erosion and sedimentation control devices prior to discharging to natural or existing drainage channels or storm sewers. Any and all permits required for dewatering are the responsibility of the Contractor and shall be obtained prior to commencement of construction.

The Department reserves the right to require the submittal of a dewatering plan in instances where complexity of the project dictates. When requested, the plan shall be designed and stamped by a Licensed Engineer registered in the State of Florida.

7.4.19 PIPE LINE CONSTRUCTION

7.4.19.1 Pipe Laying

All water mains, service lines and appurtenances shall be installed as specified in these technical provisions and in accordance with the approved plans and appropriate standard detail sheets as provided herein.

The bottom of the trench shall not be excavated below the specified grade. If undercutting occurs, the bottom of the trench shall be brought up to the original grade with approved material, thoroughly compacted as directed by OCWS Engineer and/or his representative.

Before placing pipe into the trench, the outside of the spigot and the inside of the bell shall be wiped clean and dry before applying lubrication. Every precaution shall be taken to prevent foreign material from entering the pipe. During laying operations, no debris, tools, clothing or other material shall be placed in the pipe.

All mechanical joints shall be made up in strict accordance with the manufacturer's specifications. Gaskets shall be evenly seated, the gland placed in position with the bolts, and evenly tightened.

All slip joints shall be made up in strict accordance with the manufacturer's specifications. The bell shall be carefully cleaned and lubricated before the gasket is inserted.

After placing a length of pipe in the trench, the spigot end shall be centered in the bell, the pipe forced home, and brought to correct alignment per the manufacturer's recommended installation procedures.

Water mains will be installed with 36" minimum cover. Maximum cover of 42" will be accepted. Cover depths will be determined from top of pipe to the top of finished landscaping grade as indicated on the plans. Exceptions to stated depth requirement include those portions of water main within casings or those portions that go over or under storm drains, sanitary sewers or other utilities as shown on plans.

In those cases where depth differences are extreme or other circumstances prevent the use of offset fittings, properly restrained M. J. 45° bends can be used in conjunction with ductile iron pipe. Alignment and depth of pipe will be spot checked during construction and/or "As-Built" inspections.

At times when pipe laying is not in progress, the open ends of the pipe shall be closed by a watertight plug or other approved means. This provision shall apply during the noon hour as well as overnight. If water is in the trench, the seal shall remain in place until the trench is pumped completely dry.

7.4.19.2 Backfilling

All backfilling material shall be free from cinders, ashes, refuse, vegetable or organic material, boulders, rocks, stones or other material which is considered unsuitable. Materials that are considered unsuitable must be disposed of off site in compliance with all pertinent codes of City State, County, and Federal regulatory agencies. The Contractor shall not backfill any fitting, thrust block restrainer gland, valve, hydrant assembly and/or meter/backflow assembly until such appurtenances have been inspected in place by a designated representative of OCWS or unless approved by OCWS. All such inspections shall be scheduled two (2) working days in advance.

7.4.19.3 Valves and Fittings

All valves and fittings shall be set and joined to the pipe in the proper location as specified in the plans. A roadway valve box shall be provided for every valve. This valve box shall not transmit shock or stress to the valve and shall be centered and plumb over the wrench nut of the valve. The box cover should be flush with surface of the finished pavement or grade level as specified in the plans.

A bronze or stainless steel 2" diameter disc shall be cast into the pad for all valves 12" or larger. Valve nomenclature to be stamped into the disc shall include the valve manufacturer/model, the year produced, the valve size, type, number of turns, and direction to open the valve. The Design Engineer shall clearly label the requirement for this marker on the approved construction plans.

7.4.20 ENCASEMENT REQUIREMENTS

7.4.20.1 General

Encasement is required when crossing all railroads, and some State, County and City roadways, which have excessive traffic flow or other critical situations (such as protecting building foundations). Whenever possible, encasement and mains shall cross the roadway and/or railroad, perpendicular to the roadbed. A valve will be required on each end of the encasement. In all cases, the agency requiring the encasement shall have the final approval of the engineering design.

7.4.20.2 Encasement Pipe

Pipe to be installed under pavement where open trenching is not permitted shall be installed through steel casing, which has been jacked and bored. Casing shall extend beyond the back of slope or edge of pavement a minimum of 6 feet, whichever is greater.

7.4.20.3 Encasement Spacers

Water mains shall be pushed or pulled through the encasement piping on spacers placed no more than 10 feet apart. A minimum of two spacers/runners per joint of pipe shall be required. The spacer shall have a clearance range of 1 to 1.5 inches between the spacer and the inside of the encasement piping. Spacers shall be

required in the first foot of each end of the encasement (See Miscellaneous Detail 120).

7.4.20.4 Encasement Ends

All casing ends shall be sealed with an engineered end sealing device.

7.4.21 CROSS CONNECTION CONTROL

The water purveyor (OCWS) shall require all privately maintained water systems, at their expense, to install an approved backflow prevention assembly. The selection, location, and installation of the device shall be based on OCWS' "*Cross-Connection and Backflow Prevention Policy*" (*latest revision*), which may be obtained from OCWS.

7.5 MATERIAL REQUIREMENTS

7.5.1 INSPECTION OF MATERIALS

All materials delivered to the job site will be new and of domestic origin. All materials are subject to inspection by the Department's representative. Any materials found during inspection or during the progress of the work to be defective or not meeting specifications shall be rejected and removed from the job site without delay. Materials and/or work not inspected by OCWS' representative prior to installation may be required by OCWS to be uncovered by the Contractor at his expense in order to verify compliance. Copies of the Packing Lists shall be furnished on demand.

7.5.2 PIPE

7.5.2.1 Ductile Iron Pipe

Ductile iron pipe shall be in accordance with ANSI A21.50/AWWA C150 and conform to requirements of A21.5/AWWA C 151. Push-on and restrained joint pipe shall have a minimum rated working pressure of 350 psi. All buried pipe shall be pressure class as follows:

SIZE (INCHES)	PRESSURE CLASS
4 – 12	Class 350
>12	As Directed by Engineer

Pipe wall thickness shall be as specified in above referenced AWWA latest edition. Restrained joint ductile iron pipe shall be required for thrust restraints or for other situations that the Department deems necessary.

All ductile iron pipe shall be cement-lined and seal-coated in accordance with ANSI/AWWA Standard C104/A21.4. All ductile iron pipe for underground installation shall be coated on the outside with a 1-mil thick bituminous material applied as recommended by the pipe manufacturer.

7.5.2.2 Polyethylene Tubing

Polyethylene tubing (DR 9) and fittings ¾” through 2”. All polyethylene tubing and fittings furnished shall conform to all applicable provisions and requirements of the latest revision of AWWA C901, C906, or CSA B137.1 and, by inclusion all appropriate standards referenced there in. In addition, the polyethylene tubing and fittings shall meet the requirements of NSF/ANSI Standard 14.

7.5.2.3 PVC Pipe

PVC pipe shall be in accordance with AWWA C-900 DR 18.

SIZE (INCHES)	PRESSURE CLASS
4 – 12	Class 150
>12	As Directed by Engineer

7.5.2.4 HDPE Pipe

HDPE pipe shall conform to ASTM D 1248, PE 3408, Type III, Class C, Category 5 and Grade 34. The HDPE pipe shall be DR 11 with the Blue Striping @ 120 DEGREES. All connections to PVC shall be made using an MJ Adapter followed by a minimum of two DI pipe segments (restrained).

SIZE (INCHES)	PRESSURE RATING
4 – 12	160 psi @ 73 F
>12	As Directed by Engineer

7.5.3 FITTINGS

7.5.3.1 Ductile Iron Fittings

7.5.3.1.1 Mechanical Joint Fittings (4 through 12 inch)

All fittings shall be ductile iron mechanical joint for use with previously specified ductile-iron pipe. Cast ductile-iron fittings 4-inch through 12-inch shall be pressure rated at 350 psi minimum. All fittings shall conform to ANSI/AWWA C110/A21.10 and/or ANSI/AWWA C153/A21.53 (latest editions). All fittings shall be cast and machined allowing the bolt holes to straddle the vertical centerline. Only those fittings and accessories that are of domestic manufacture will be acceptable. All fittings shall be complete with gaskets, follower glands, alloy steel tee bolts and hex nuts.

7.5.3.1.2 Compact Fittings

Compact fittings will be allowed on 4” through 12” sizes only. All other sizes (larger than 12”) shall be full bodied.

7.5.3.1.3 Coatings

All fittings shall be cement-lined and seal-coated in accordance with ANSI/AWWA C104/A21.4. All fittings for underground installation shall be outside coated with a 1-mil thick bituminous material applied as recommended by the manufacturer.

7.5.3.1.4 Certificates

If requested, the material supplier and/or Contractor shall furnish to OCWS, certifications that all fittings comply with the following requirements:

Fittings are of the material specified (furnish physical and chemical certifications if applicable).

Fittings shall be capable of withstanding, without bursting, hydrostatic tests of three times the rated water working pressure. The results of the specified tests (AWWA Standards) shall be retained for one year, and shall be available to the purchaser at the foundry.

Fittings shall be cast and machined at one foundry location to assure quality control and provide satisfactory test data.

Fittings shall have distinctly cast on them the pressure rating, nominal diameter of openings, manufacturer's identification, country where case, and number of degrees or fraction of the circle.

Ductile iron fittings shall have the letters "D. I." or "Ductile" cast on them. Cast letters and figures shall be on the outside body of the fitting and shall have dimensions no smaller than those shown in ANSI/AWWA C110 and C153.

Fittings and all accessories shall be of domestic manufacture.

7.5.3.2 Fittings (*Less than 4 Inches*)

Fittings equal to and less than 2 inches shall be PVC - Schedule 40 or as required.

7.5.4 VALVES

7.5.4.1 Resilient Wedge Gate Valves (4" - 12")

Gate valves on water main size 4" to 12": in diameter shall incorporate resilient wedge gates with mechanical joint ends. All gate valves shall be of domestic origin and shall meet or exceed AWWA C-515 or C-509. Resilient wedges shall be of natural or synthetic rubber and be bonded or mechanically attached to the gate using stainless steel hardware and shall be rated at a working pressure of 200 psi.

The interior and exterior of the valve body shall be fusion-bonded epoxy coated in accordance with AWWA C-550 (latest edition) in order to provide a corrosion resistant seat, applied in a manner to withstand the action of line fluids and operation of the sealing gate under long-term service. Valve seats shall seal by compression only. Valves shall be supplied with 2" square operating nuts and shall be designed to provide a bubble or bottle tight seal regardless of direction of flow. Opening shall be in the counterclockwise direction.

The following resilient wedge gate valves are accepted for installation:

MANUFACTURER	MODEL NO.
American Flow Control	Series 2500
Mueller	A-2360

7.5.4.2 Resilient Seat Gate Valves (2")

All 2" gate valves located below grade must be ductile iron resilient wedge meeting or exceeding AWWA C515 standards, latest edition. All 2" gate valves shall have a standard 2" operating nut and standard FPT openings. No bronze/brass type gate valves will be accepted in underground applications.

MANUFACTURER	SIZE	MODEL NO.
American Flow Control	2"	502
Mueller	2"	A-2360

7.5.5 BACKFLOW PREVENTION DEVICES

The Owner/Developer shall comply with the Okaloosa County Cross-connection and Backflow Prevention Policy and Requirements of the FDEP for backflow prevention.

7.5.6 VALVE BOXES

Cast iron valve boxes shall be provided for all vales installed underground. The valve boxes shall be adjustable to fit the depth of earth covered over the valve and shall be designed so as to prevent the transmission of surface loads directly to the valve or piping. The valve boxes shall be manufactured of cast iron and shall be of the two piece design, screw type, including a bottom section and top section with lid cover. Only those valve boxes that are of domestic manufacture will be acceptable.

The casting shall be manufactured of clean, even grain, gray cast iron with a minimum tensile strength of 21,000 psi. It shall be smooth, true to pattern, free from blowholes, sand holes, projections and other harmful defects. The seating surface of both the lid cover and the top section shall be cast so that the cover will not rock after it has been

seated, and will fit tightly with no play. The Department reserves the right to require a certification of compliance from the manufacturer.

Valve box must be an integral unit that is telescopic and adjustable. Extension pieces, if required shall be ductile iron pipe. Valve box lids should have the word WATER cast on the top. All valve boxes located outside of roadway pavement shall have concrete pad (two foot to three foot diameter) poured around the box at finished grade level or prefab valve collar.

7.5.7 TAPPING SLEEVES

7.5.7.1 Restrainable Tapping Sleeves

Taping sleeves that will be restrained to D.I. pipe shall be mechanical joint or fabricated mechanical joint.

Fabricated Mechanical Joint: Tapping sleeve shall be of split mechanical joint design with separate end and side gaskets. The mechanical joint end dimensions shall conform to ANSI/AWWA C-110/A21.10. Sleeves shall be fusion epoxy coated per Manufacturer's recommendations. Bolts shall be corrosion resistant, high strength, low alloy in conformance with ANSI/AWWA C-111/A21.11.

MANUFACTURER	MODEL NO.
JCM	414

*Stainless steel tapping sleeve suitable only if tap size is equal to or less than ½ size of water main

7.5.7.2 Non-Restrainable Tapping Sleeves

Taping sleeves that will not be restrained shall have a 17-7 Type 304 stainless steel body, flange, bolts, nuts, and washers. Sleeve shall be furnished with a ¾" test plug in the test outlet. Branch shell shall have a minimum thickness of 12 gauge, and back shell shall be a minimum of 14 gauge. Sleeve shall have a full circumferential gasket and a branch gasket with double O-Ring, hydraulic lip, and a T-304 stainless steel ring insert bonded within.

MANUFACTURER	MODEL NO.
JCM	432
Ford	Style FTSS (Fast)

7.5.8 TAPPING VALVES

7.5.8.1 Tapping Valves (4" through 12")

Tapping valves for 4" - 12" taps shall be ductile iron resilient seating meeting AWWA C509 with a minimum working pressure of 200 psi. Valves shall be full port opening to accept full-size shell cutters and shall be provided with an alignment ring. Valves shall be non Rising Stem (NRS) with a 2" square nut. The following tapping valves are approved for use.

MANUFACTURER	MODEL NO.
American Flow Control	2500
Mueller	T-2360

7.5.9 ENCASEMENTS

7.5.9.1 Encasement Pipe

Where water main borings are required, the encasement pipe shall conform to the requirements of ASTM A53, Grade B steel piping (for sizes 24" and smaller). The encasement shall be set straight and true to grade as indicated on the construction plans. Each end shall be sealed. Thicknesses listed herein are minimum requirements. Borings under railroads or State highways shall meet their respective permit requirements.

Encasement size and thickness shall be as indicated below:

DIAMETER OF WATER MAIN (INCHES)	MINIMUM CASING DIAMETER (INCHES)	MINIMUM CASING THICKNESS (INCHES)	ASTM / AWWA STANDARD
4	12	.25	ASTM A53
6	14	.25	ASTM A53
8	16	0.375	ASTM A53
10	18	0.375	ASTM A53
12	24	0.375	ASTM A53

7.5.9.2 Encasement Spacers

Encasement spacers shall be as manufactured by Cascade Water Works, Inc., Advanced Products and Systems, Inc., or Pipeline Seal and Insulator, Inc. Spacers for 4" - 12" piping shall be stainless steel with 8" long runners as shown on the applicable details.

7.5.10 FIRE HYDRANTS

7.5.10.1 Requirements

All hydrants shall conform to AWWA C502 (latest edition), and have the following characteristics:

- 5¼" main valve opening
- One 4½" steamer nozzles (NST)
- Two 2½" hose nozzles (NST)
- Bronze main seat threading surfaces
- 6" bottom connection (shoe), mechanical joint with accessories
- Operating nut - 1¼" National Standard Pentagon Nut
- Bury – (or height to eliminate extension) 30 inches
- Open – left
- Brass to Brass – seating
- Color – Fire Hydrant Red

7.5.10.2 Extensions

Fire hydrant extensions shall be by the same manufacturer as the fire hydrant type used.

7.5.10.3 Coating / Painting

All public hydrants, as designated on the plans, shall be painted with an epoxy coating to a thickness of 3 mil. Color of epoxy coating for public hydrants shall be red.

Hydrants approved for installation include:

MANUFACTURER	MODEL NO.
Mueller	Super Centurion
American Darling	B84B

7.5.11 CORPORATION STOPS

7.5.11.1 Corporation Stops (¾" and 1")

Corporation stops, ¾" and 1" sizes, shall be ground key (plug) designs conforming to ANSI/AWWA C800. The stops shall have AWWA/CC taper threaded inlets and a male coupling threaded outlet with an inside driving thread.

The following devices have been accepted for installation:

MANUFACTURER	MODEL NO.
Ford	FB 1000-3-G
Ford	FB 1000-4-G

7.5.11.2 Corporation Stops (1½" and 2")

Corporation Stops, 1½" and 2" sizes, shall be ball corporation designs conforming to ANSI/AWWA C800. The stops shall have AWWA/CC taper threaded inlets and a female iron pipe thread outlet. Corporation stops, sizes 1½" and 2", shall be tapped onto mains through the use of an approved service saddle.

The following devices have been accepted for installation:

MANUFACTURER	CATALOG NO.	DESCRIPTION		
		VALVE	INLET	OUTLET
Ford	FB 1600-7	2"	2"	2"
Mueller	B-20045	2"	2"	2"

7.5.12 SERVICE SADDLE/SLEEVE (¾" THROUGH 2")

In an effort to eliminate problems with direct taps, such as stripped or leaking threads and split pipe, all ¾" through 2" taps shall be made through the use of approved service saddles/sleeves. The service saddle/sleeve will have a body with an AWWA/CC threaded outlet, seal, and suitable means for attachment to the main meeting the requirements of ANSI/AWWA C800. The service/saddle/sleeve shall be designed to provide a drip tight connection when used as a service connection to the main. Service saddles shall be double strapped, heavy-duty design, with a corrosion resistant finish for up to a 12" main.

The following service saddles/sleeves have been accepted for installation on ductile iron water main:

- ¾" – 2" Service Saddles/Sleeves

MAIN SIZE	SADDLE/SLEEVE
Less than or equal to 12"	Ford 202B, JCM 406
Greater than 12"	As Directed by Engineer

7.5.13 GRIP JOINT COUPLING

MANUFACTURER	CATALOG NO.	DESCRIPTION		
		CORP SIZE	INLET	OUTLET
Ford	C84-33G	¾"	Mip	CTS
Ford	C84-44G	1"	Mip	CTS
Ford	C84-66G	1½"	Mip	CTS
Ford	C84-77G	2"	Mip	CTS

7.5.14 GRIP PACK JOINT COUPLING

MANUFACTURER	CATALOG NO.	DESCRIPTION		
		CORP SIZE	INLET	OUTLET
Ford	C14-33G	¾"	Fip	CTS
Ford	C14-44G	1"	Fip	CTS
Ford	C14-66G	1½"	Fip	CTS
Ford	C14-77G	2"	Fip	CTS

7.5.15 CURB STOPS

7.5.15.1 Curb Stops (¾" through 1")

MANUFACTURER	CATALOG NO.	DESCRIPTION		
		CURB SIZE	INLET	OUTLET
Ford	B43-232WG	5/8"	3/4"	5/8" X 3/4"
Ford	B13-232W	5/8"	¾"	5/8"
Ford	B41-233WG	5/8"	¾"	¾"
Ford	B41-344WG	¾"	1"	1"
Ford	B43-344WG	¾"	1"	1"
Ford	B11-333W	¾"	¾"	¾"
Mueller	B-20283	¾"	¾"	¾"
Ford	B11-444W	1"	1"	1"
Mueller	B-0283	1"	1"	1"

7.5.15.2 Curb Stops (1½" through 2")

Curb stops for services shall be bronze ball valves.

MANUFACTURER	CATALOG NO.	DESCRIPTION		
		TYPE	SIZE	OUTLET
Ford	BF43-666WG	Ball Valve	1½"	Meter Flange
Ford	BF43-777WG	Ball Valve	2"	Meter Flange
Ford	B41-777WG	Ball Valve	2"	Female IP
Ford	B11-777W	Ball Valve	2"	Female IP

7.5.16 STRAIGHT PIPE COUPLINGS (¾" THROUGH 2")

MANUFACTURER	CATALOG NO.	DESCRIPTION		
		TYPE	SIZE	OUTLET
Ford	C44-33-G	Compression	¾"	¾"
Ford	L44-33G	Compression	¾"	¾"
Mueller	H-15403	Compression	¾"	¾"
Ford	C44-44-G	Compression	1"	1"
Ford	L44-44G	Compression	1"	1"
Mueller	H-15403	Compression	1"	1"
Ford	C44-66-G	Compression	1½"	1½"
Ford	L44-66G	Compression	1 ½"	1 ½"
Mueller	H-15403	Compression	1½"	1½"
Ford	C44-66-G	Compression	2"	2"
Ford	L44-77G	Compression	2"	2"
Mueller	H-15403	Compression	2"	2"

7.5.17 MECHANICAL RESTRAINT

7.5.17.1 Wedge Action Restrainer Gland (for D. I. Pipe)

Restraint for standardized mechanical joint fittings shall be incorporated in the design of the follower gland and shall impart multiple wedging action against the pipe, increasing its resistance as the pressure increases. Restraining glands shall be manufactured of high strength ductile iron conforming to ASTM A536. The wedges shall be ductile iron and heat treated to a minimum hardness of 370 BHN. Dimensions of the gland shall be such that it can be used with the standardized mechanical joint bell conforming to ANSI/AWWA C111/A21.11 and ANSI/AWWA C153/A21.53.

NOMINAL PIPE SIZE	EBAA IRON "MEGALUG" SERIES 1100		FORD "UNI-FLANGE" SERIES 1400		RATED PRESSURE
	SERIES NUMBER	NUMBER OF WEDGES	CATALOG NUMBER	NUMBER OF WEDGES	
4"	1104	2	UFR 1400-D-4	2	350
6"	1106	3	UFR 1400-D-6	3	350
8"	1107	4	UFR 1400-D-8	4	350
10"	1110	6	UFR 1400-D-10	6	350
12"	1112	8	UFR 1400-D-12	8	350

7.5.17.2 Wedge Action Restrainer for Push-on Joints (for D. I. Pipe)

Restraint for push-on bells of ductile iron pipe shall consist of a wedge action retainer gland installed on the pipe spigot, connected to a ductile iron follower

gland installed behind the pipe bell. The connecting rods and nuts shall be of high strength, low alloy material meeting ANSI/AWWA C111/A21.11. The wedge action retainer assembly for push-on pipe shall be in a kit form from a single manufacturer.

NOMINAL PIPE SIZE	EBAA IRON “MEGALUG” SERIES 1700			FORD “UNI-FLANGE” SERIES 1450			RATED PRESSURE
	SERIES NO.	#OF TIE BOLTS	TIE BOLT SIZE	CATALOG NUMBER	#OF TIE RODS	TIE ROD SIZE	
4”	1704	4	¾”x 13”	UFR 1450-D-4	4	¾”x 17”	350
6”	1706	6	¾”x 13”	UFR 1450-D-6	6	¾”x 17”	350
8”	1708	6	¾”x 13”	UFR 1450-D-7	6	¾”x 17”	350
10”	1710	8	¾”x 18”	UFR 1450-D-10	8	¾”x 24”	350
12”	1712	8	¾”x 18”	UFR 1450-D-12	8	¾”x 24”	350

7.5.17.3 Rubber-Gasket Restraint for Push-on Pipe (for D. I. Pipe)

Restraint for push on ductile iron pipe shall be standard, which meets all the material requirements of ANSI/AWWA C111/A21.11.

NOMINAL PIPE SIZE	AMERICAN FAST-GRIP GASKET	U.S. PIPE FIELD LOK 350	RATED PRESSURE
	DEFLECTION	DEFLECTION	
4”	5	5	250
6”	5	5	250
8”	5	5	250
10”	5	5	250
12”	5	5	250

7.5.17.4 Rubber-Gasket for Push-on Pipe (for D. I. Pipe)

Rubber gaskets used shall be standard per all requirements of ANSI/AWWA C111/A21.11. American’s Fastite gasket ranges in pipe size from 4 to 12 inch with maximum deflection of 5 degrees.

7.5.17.5 Pipe Bell Restraint Harness (for PVC C900 DR18 Pipe)

The use of pipe bell restraint harness systems is discouraged. Use this system only where specifically approved by OCWS. Restraint for C900 D18 Pipe Bells shall incorporate a split ring behind the pipe bell. A serrated ring shall be used to grip the pipe and a sufficient number of bolts shall be used to connect the bell ring and the gripping ring. The combination shall have a minimum working pressure rating of 150 psi. The restraint shall be approved by Factory Mutual. Restraining rings shall be manufactured of high strength ductile iron conforming to ASTM A536.

NOMI NAL PIPE SIZE	EBAA IRON “MEGALUG” SERIES 1600			FORD “UNI-FLANGE” SERIES 1350			RATED PRESSURE
	SERIES NO.	# OF BOLTS	BOLT SIZE	CATALOG NUMBER	# OF RODS	ROD SIZE	
4”	1604	2	¾”x 13”	UFR 1350-C-4	2	¾”x 9”	150
6”	1606	2	¾”x 18”	UFR 1350-C-6	2	¾”x 9”	150
8”	1608	2	¾”x 18”	UFR 1350-C-7	2	¾”x 12”	150
10”	1610	4	¾”x 22”	UFR 1350-C-10	4	¾”x 17”	150
12”	1612	4	¾”x 22”	UFR 1350-C-12	4	¾”x 17”	150

7.5.17.6 Wedge Action Restrainer Gland (for PVC C900 DR18 Pipe)

Restraint for standardized mechanical joint fittings shall be incorporated in the design of the follower gland and shall impart multiple wedging action against the pipe, increasing its resistance as the pressure increases. Restraining glands shall be manufactured of high strength ductile iron conforming to ASTM A536. The wedges shall be ductile iron and heat treated to a minimum hardness of 370 BHN. Dimensions of the gland shall be such that it can be used with the standardized mechanical joint bell conforming to ANSI/AWWA C111/A21.11 and ANSI/AWWA C153/A21.53.

NOMINAL PIPE SIZE	EBAA IRON “MEGALUG” SERIES 2000PV		FORD “UNI-FLANGE” SERIES 1500C		RATED PRESSURE
	SERIES NUMBER	RESTRAINT SEGMENTS	CATALOG NUMBER	RESTRAINT SEGMENTS	
4”	2004PV	4	UFR 1500-C-4	4	150
6”	2006PV	4	UFR 1500-C-6	6	150
8”	2008PV	6	UFR 1500-C-8	6	150
10”	2010PV	6	UFR 1500-C-10	8	150
12”	2012PV	8	UFR 1500-C-12	8	150

7.5.18 ALL THREAD RODS AND EYE BOLTS

All thread rods shall be threaded ¾ inch Grade 316 stainless steel rods manufactured according to ASTM F593 treated with anti-seize compound. Tensile strength shall be a minimum of 74 ksi. Yield strength shall be minimum of 42 ksi. Stainless steel nuts and washers to match and shall be according to ASTM F594. Eye bolts shall be Grade 316 stainless steel with matching washers and nuts treated with an anti-seize compound.

7.5.19 BACKFILL

7.5.19.1 Coarse Aggregate

Coarse aggregate shall consist of naturally occurring materials such as gravel, or resulting from the crushing of parent rock, to include natural rock, slags, expanded clays and shales (lightweight aggregates), and other approved inert

materials with similar characteristics, having hard, strong, durable particles, conforming to the specific requirements of Section 901 “*Course Aggregate*” of FDOT’s Standard Specifications.

7.5.19.2 Fine Aggregate

Fine aggregate shall consist of natural silica sand, screenings, local materials, or subject to approval, other inert materials with similar characteristics, or combination thereof, having hard, strong, durable particles, conforming to the specific requirements of Section 902 “*Fine Aggregate*” of FDOT’s Standard Specifications.

+++ END OF SECTION +++

SECTION 8

WASTE WATER COLLECTION

SECTION 8 WASTE WATER COLLECTION

8.1	PURPOSE.....	1
8.2	REGIONAL PLANNING AND COORDINATION	1
8.3	GENERAL LOCATION CRITERIA	1
8.3.1	Gravity Sewer Alignment Criteria.....	2
8.3.1.1	Horizontal Alignment Criteria	2
8.3.1.2	Vertical Alignment Criteria	2
8.3.2	Sewer Forcemain Alignment criteria.....	2
8.3.2.1	Sewer Force Main Installation in Right-of-Way	2
8.3.2.2	Sewer Force Main Installation in Dedicated Easement	2
8.3.2.3	Installation Along Lot Lines	3
8.3.2.4	Sewer Force Main Valves.....	3
8.4	DESIGN FLOW DETERMINATION	3
8.4.1	Drainage Map.....	3
8.4.2	Design Flow	4
8.4.2.1	Collector Sewers	4
8.4.2.2	Interceptor Sewers	4
8.4.3	Hydraulic Design Criteria.....	5
8.4.3.1	Gravity Sewer	5
8.4.3.1.1	Hydraulic Grade Line	5
8.4.3.1.2	Velocity.....	5
8.4.3.1.3	Minimum Sanitary Sewer Grades.....	5
8.4.3.1.4	Sewer Size changes.....	6
8.4.3.2	Sewer Force Mains	6
8.5	DESIGN CRITERIA	6
8.5.1	Sewer Pipe	6
8.5.1.1	Size.....	6
8.5.1.2	Transitions.....	6
8.5.1.3	Depth Requirements.....	6
8.5.1.4	Sewer Gradient Elevations.....	7
8.5.1.5	Flooding and Ponding Areas.....	7
8.5.1.6	Water Main Clearance Criteria	7
8.5.1.7	Disturbed Soil	7
8.5.1.8	Lot Lines/Limited Access Areas.....	7

8.5.1.9	Encasements.....	7
8.5.2	Manholes.....	7
8.5.2.1	Manhole Locations.....	7
8.5.2.2	Maximum Manhole Spacing.....	8
8.5.2.3	Manhole Diameter	8
8.5.2.4	Water Tightness	8
8.5.2.5	Drop Inlets	8
8.5.2.6	Manhole Collars.....	8
8.5.2.7	Manhole Inverts	9
8.5.3	Laterals.....	9
8.5.3.1	Minimum Size and Grade	9
8.5.3.2	Lateral Connections	9
8.5.3.3	Lateral Location	9
8.5.4	Flotation	9
8.5.5	Concrete Encasements	10
8.5.6	Encasement Requirements	10
8.5.6.1	General.....	10
8.5.6.2	Encasement Pipe	10
8.5.6.3	Encasement Spacers.....	10
8.5.6.4	Encasement Ends	10
8.5.7	Railroad Crossings	11
8.5.7.1	Criteria Coordinate With Railroad Owner	11
8.5.7.2	Railroad Conflict Drawings	11
8.5.8	Highway Crossings	11
8.5.9	Interruption of Existing Sewer Service.....	12
8.5.10	Trench Preparation.....	12
8.5.10.1	Excavation.....	12
8.5.10.2	Sheeting and Bracing	13
8.5.10.3	Dewatering.....	13
8.5.11	Pipe Line Construction	13
8.5.11.1	Pipe Laying	13
8.5.11.2	Backfilling.....	14
8.6	MATERIAL REQUIREMENTS	14
8.6.1	Inspection of Materials	14
8.6.2	Pipe	14
8.6.2.1	Ductile Iron Pipe	14
8.6.2.2	Plastic Pipe (8" - 12")	14
8.6.3	Laterals.....	15
8.6.4	Fittings	15
8.6.4.1	Iron Fittings.....	15
8.6.4.2	Plastic Fittings (2" and smaller).....	15
8.6.5	Couplings and Connectors	15
8.6.6	Epoxy Coatings.....	15
8.6.6.1	Concrete and Masonry	15
8.6.6.2	Ductile Iron	16

8.6.7	Manholes.....	16
8.6.7.1	Precast Manholes	16
8.6.7.2	Cast in Place Manholes	16
8.6.7.3	Manhole Rim and Casting	16
8.6.7.4	Manhole Steps.....	16
8.6.7.5	Manhole Joint.....	17
8.6.7.6	Concrete Collars.....	17
8.6.7.7	Hydraulic Cement	17
8.6.7.8	Pipe to Manhole Connector Assembly	17
8.6.8	Encasement Requirements	17
8.6.8.1	General.....	17
8.6.8.2	Encasement Pipe	17
8.6.8.3	Encasement Spacers.....	18
8.6.9	Backfill.....	18
8.6.9.1	Coarse Aggregate.....	18
8.6.9.2	Fine Aggregate.....	18
8.6.10	Valves	18
8.6.10.1	Resilient Wedge Gate Valves (4"-12").....	18
8.6.10.2	Resilient Seat Gate Valves (< 4")	19
8.6.11	Valve Boxes	19

8.1 PURPOSE

This section establishes the minimum standards and technical design criteria for sanitary sewer collection systems within Okaloosa County Water and Sewer service area. Adherence to these standards will expedite review and approval of plans. Any departure from these design requirements should be brought to the attention of Okaloosa County Water and Sewer Engineer and discussed prior to submission of plans for approval. Such departure shall be documented and justified. This section shall be coordinated and implemented with Section 11.

8.2 REGIONAL PLANNING AND COORDINATION

The County desires to address sewer system expansion on regional basis to eliminate the proliferation of small lift stations and gravity interceptors. Therefore, to maximize the efficiency of the OCWS sewer system, sewer system development shall consider the affects that future development of the surrounding areas within the draining basin could have on the design of the collective, conveyance, and pumping systems. Developers shall coordinate with OCWS to evaluate potential opportunities to upsize proposed facilities to serve future areas on a regional basis. Refer to the requirements presented in Section 11, as well as the requirements of the Okaloosa County Land Development Code.

8.3 GENERAL LOCATION CRITERIA

Sewers shall be located using sound Engineering judgment to determine the most cost-effective and environmentally sensitive alignment which best serves the needs of the entire tributary area. Additionally, it is imperative that all alternatives worthy of consideration receive maximum and equal consideration with regard to environmental impact. The cost for acquisition of easements can be significant; therefore, sewers should be located within existing easements and right-of-ways whenever feasible and practical. Whenever possible, sewers in subdivision construction projects shall be located in the street right of way. If the sewer main is installed parallel to a state road or highway, the sewers shall be located outside of State right of ways in dedicated easements. However, if OCWS determines that it is not practical to locate sewers in dedicated easements, OCWS may approve locating sewers in State right of ways on a case-by-case basis.

When selecting the sewer alignment, consideration shall be given, but shall not be limited to, the following general location criteria:

- Elevation requirements necessary to provide appropriate service with due consideration of sanitary facilities in basements.
- Environmentally sensitive areas and constraints such as creeks, wetlands, trees, protected habitats, etc.

- Existing utilities, railroads, highways, and overhead facilities.
- Location of other existing and proposed sewerage facilities.
- Property values, easement needs and potential damages to the affected properties.
- Existing and proposed high water elevations, including high water for appropriate design periods.
- Anticipated extension of existing streets and the potential for the development of contiguous areas.
- Continuity with adjacent design segments.

8.3.1 GRAVITY SEWER ALIGNMENT CRITERIA

8.3.1.1 Horizontal Alignment Criteria

In subdivision construction, preference shall be given to aligning sewers along street centerlines. Sewers shall be constructed with a straight alignment between manholes. Whenever possible, sewers shall be designed within the right-of-ways of proposed streets and highways.

Sanitary sewer laterals must extend six (6) feet beyond limits of the utility easement at a minimum depth of three (3) feet, and 45 degree angle at property line to three (3) feet above ground. A firm fitted cap shall be installed at the end of the lateral and shall not be permanently attached. A single lateral may serve no more than two single family dwelling units and shall be located at the property line between the dwelling units. (Reference Standard Drawings.)

8.3.1.2 VERTICAL ALIGNMENT CRITERIA

In establishing the elevation of the proposed sanitary sewer, the elevations of existing or proposed interceptor sewers, or the elevations of inflow pipes to existing pump stations or wastewater treatment plants and all other utilities, shall be considered. Service lateral lines shall be a minimum of three (3) feet below ditch bottom.

8.3.2 SEWER FORCEMAIN ALIGNMENT CRITERIA

8.3.2.1 Sewer Force Main Installation in Right-of-Way

When installed in rights-of-way, sewer force mains shall be located a minimum of five (5) feet behind the curb opposite the sidewalk and sanitary sewer. The sewer force mains shall maintain a consistent alignment with respect to the centerline of the road. This distance shall be clearly indicated on the design drawings submitted for review and approval. Reference standard drawings for the typical location and layout of sewer force mains within the Right of -Way.

8.3.2.2 Sewer Force Main Installation in Dedicated Easement

All sewer force mains located outside of dedicated rights-of-way shall be centered within a minimum 15-foot easement. In such cases, no sewer force main shall be located within five (5) feet of utility structure or ten (10) feet of any permanent

structure. At OCWS' discretion, additional easement widths and/or sewer force main/structure separation shall be provided when the pipe size or depth of cover so dictates.

If a sewer force main is located adjacent to a road right-of-way, a minimum 10-foot easement may be provided upon the review and approval of OCWS Engineer. If a 10-foot easement is granted adjacent to the road right-of-way, the force main shall be positioned such that there is a minimum of five (5) feet from centerline of pipe to edge of easement, opposite road right-of-way. Force mains shall not be placed under retention ponds, tennis courts, or other structures, unless approved by OCWS. If approval is granted, restrained joint ductile iron pipe shall be required as directed by OCWS.

8.3.2.3 Installation Along Lot Lines

In general, sewer force mains shall not be located along side or rear lot lines of properties.

8.3.2.4 Sewer Force Main Valves

Sufficient isolation valves shall be located at not more than 1,500-foot intervals whenever possible, valves shall be located at midpoints of uphill gradients. Air relief valves shall be installed at high points in the system in addition to other areas deemed necessary by the design Engineer.

8.4 DESIGN FLOW DETERMINATION

The design flow for each segment of the sewer system shall be determined in accordance with FDEP Regulations. Additionally, when the total number of equivalent residential units (ERU's) exceeds 500 for each segment of the sewer system, the design flow for each segment shall be determined as follows:

- Prepare a drainage map, which defines the tributaries for each element of the sewer.
- Examine each tributary area to determine its potential land use and equivalent population.
- Determine the average daily flow based upon the equivalent population.
- Determine the design or peak flow based upon the average daily flow and the appropriate peaking factor.

8.4.1 DRAINAGE MAP

If required by OCWS, the Developer shall prepare a drainage map to aid in the review of the design. The map shall show the actual area to be served by the proposed project, the location of the existing and proposed sewers, the portion of the project area tributary to each individual sewer element, and any points of inflow, which contribute additional flow from adjacent areas. Adjacent future contributing areas shall be shown in entirety on the Drainage Map. The Drainage Map shall be prepared on a standard size sheet at an appropriate scale to show the entire project and adjacent future contributing areas. Two or more sheets may be used for large scale projects. The purpose of the Drainage Map is to graphically depict the basis for the design flow calculations. Specific information

required includes, but is not limited to, the following:

- A key map showing the general location of the project area, including any areas not within the project area but which contribute to the proposed system.
- A general layout of the proposed system with the drainage area tributary to each major element of the system defined.
- The basis for determining the number of existing and future users and the equivalent population for each drainage area, i.e., the number of single family or multi-family dwelling units; type and size of existing commercial, industrial and institutional users; and the number of acres of undeveloped land by zoning classification.
- A zoning designation for each drainage area.
- A designation for each sewer line.
- A numbering system for manholes, which shall be carried out to the computation sheets.
- All proposed sewer sizes.
- The location of estimated or actual flow entering the proposed system from outside areas, undeveloped or developed. These areas are to be shown in entirety on the Drainage Map and shall include the same types of information required for the proposed service area.
- An adequate number of spot elevations must be obtained in areas of undeveloped land to show the natural drainage of the area if necessary.
- An indication of the existing system's ability to receive the proposed flow with sufficient capacity.
- Identification of the boundaries of known or potential jurisdictional wetlands within the proposed development and outside areas, undeveloped and developed.

If requested, the Drainage Map and design calculations shall be presented for review with submittal of the preliminary and construction plans.

8.4.2 DESIGN FLOW

8.4.2.1 Collector Sewers

Collector sewers are primarily installed to receive wastewater directly from property service connections (laterals). A major change in land use within a tributary area can have a significant impact on the collector system's ability to transport the necessary flow. Collector sewers should, therefore, be designed to transport the saturation population (final build out) flow, which might be expected during their service life (flowing full).

8.4.2.2 Interceptor Sewers

An interceptor sewer is a principal sewer to which collector sewers are tributary. All interceptor sewers should be designed for saturation population unless otherwise directed by OCWS.

For a major industrial water user or undeveloped industrial land in the tributary area, OCWS will require the Engineer to supply an estimated average daily flow and potential wastewater constituent characterization in accordance with

Ordinance 98-3.

8.4.3 HYDRAULIC DESIGN CRITERIA

8.4.3.1 Gravity Sewer

Mannings equation shall be used to determine proper pipe size and slope to transport the design flow. Design shall be for full flow at saturation conditions (include a peaking factor of 3) with the following characteristics:

- Roughness coefficient $n = 0.013$ (Sanitary Sewers Only- Ten State Standards)*
- Minimum velocity $v = 2$ feet/second
- Minimum pipe size $D = 8$ inches
- Minimum acceptable grades (See 8.4.3.1.3)

* Due to potential of a slime layer build up in a sewer line, the referenced roughness coefficient shall be the only one used in calculations.

8.4.3.1.1 Hydraulic Grade Line

The hydraulic grade line should not rise above the crown of the sewer pipe. When critical, the hydraulic grade line shall be computed to show its elevation at manholes, transition structures, and junction points of flow in pipes, and shall provide for the losses and the differences in elevation. If velocity entering a manhole is above critical, the hydraulic grade line must be computed to ensure that no service connections are surcharged. The pipe exiting the manhole must be adjusted in elevation to ensure that the energy gradient remains level across the manhole.

8.4.3.1.2 Velocity

All gravity sanitary sewers shall be designed to carry the design flow (including any peaking factor) at a minimum velocity of 2.0 feet per second. The maximum allowable design velocity allowed shall be 15 feet per second based on the design flow. When severe topographic or other unusual conditions require a design velocity greater than 10 feet per second, the hydraulic design and pipe material must be specifically approved in writing by OCWS Engineer.

8.4.3.1.3 Minimum Sanitary Sewer Grades

The minimum acceptable grades for various sewer main sizes are indicated below:

MAIN SIZE	MINIMUM ACCEPTABLE GRADE	
8"	0.50%	5' per 1000
10"	0.30%	2.8' per 1000'
12"	0.22%	2.2' per 1000'
OTHER	AS DIRECTED BY THE OCWS ENGINEER	

8.4.3.1.4 Sewer Size Changes

When increasing the sewer size by 6 inches or less, crown elevations shall match at the centerline of the manhole.

When increasing the sewer size by more than 6 inches, the springlines of the smaller and larger sewer shall match at the centerline of the manhole. However, for the hydraulic design calculations, the Design Engineer shall match crown elevations at the centerline of the manhole by raising the elevation of the smaller sewer.

8.4.3.2 Sewer Force Mains

Hazen Williams equation shall be used to determine proper pipe size to transport the design flow. Design shall be for full flow at saturation conditions (include a peaking factor of 3) with the following characteristics:

- Roughness coefficient $C=120$ to 140 , as appropriate
- Minimum velocity $v = 2$ feet/second
- Maximum velocity $v = 10$ feet/second

8.5 DESIGN CRITERIA

8.5.1 SEWER PIPE

8.5.1.1 Size

The minimum allowable inside diameter for sewer pipe, other than property service connections, shall be 8 inches. All single dwelling laterals shall have a minimum inside diameter of 4 inches; however, commercial or industrial connections shall be individually considered.

8.5.1.2 Transitions

Where ductile iron or plastic composite pipe connects to another pipe material (i.e., clay, concrete, etc.) a concrete collar and an appropriate fitting for joining the two materials shall be used.

8.5.1.3 Depth Requirements

If the grade at any time (during or after) construction is less than 3 feet from the top of the sanitary sewer pipe then ductile iron pipe will also be required.

Composite plastic pipe can be used in areas where the cover above the pipe is in the range of 3 to 20 feet.

8.5.1.4 Sewer Gradient Elevations

All sewer gradient elevations shall be referenced to the North American Vertical Datum specified in sections. When connecting into or extending existing sewer facilities that were constructed using another datum, an election equation shall be shown on the plans. Datum shall be verified by a licensed land surveyor.

8.5.1.5 Flooding and Ponding Areas

The top of sanitary manhole elevations shall be a minimum of 2 feet above existing, proposed, or projected 100-year high water elevations. Relocate manholes when this minimum elevation causes the manhole to be above the natural ground creating obstructive mounds.

8.5.1.6 Water Main Clearance Criteria

The minimum horizontal clearance between the sewer and water mains shall be 10 feet or current FDEP Standards. The vertical clearance shall be at least 18 inches or current FDEP Standards. If at all possible, the sewer shall be located below the water main. Should it become necessary for the sewer to cross over the water main, special precautions will be required. Such cases shall require review and written approval by County.

8.5.1.7 Disturbed Soil

Ductile iron pipe shall be required in all fill areas and areas of disturbed ground.

8.5.1.8 Lot Lines/Limited Access Areas

If approved by OCWS Director, all sewer mains located along lot lines or between areas of limited access shall be D.I. from property line to property line. When it becomes necessary to run a sanitary sewer along lot lines or between adjacent streets, no offsets unless approved by OCWS will be allowed in the sanitary sewer line. Unless approved by OCWS Director, no gravity sewers or force mains may be located along lot lines or rear lot lines.

8.5.1.9 Encasements

Ductile iron pipe will be required in all encasements. Sanitary sewer mains that run through storm sewer, storm boxes, other utility mains, boxes, manholes or conduits shall be ductile iron and required to be encased.

8.5.2 MANHOLES

8.5.2.1 Manhole Locations

Manholes shall be required at the following:

- Changes in sewer grades or alignment.

- Sewer junctions.
- Where required not to exceed the maximum manhole spacing.
- Changes in sewer diameters.
- Termination points. The exact location of the terminal manhole in each sewer line shall be based on many factors including manhole spacing, driveway locations, the position of improvements on the lots being served, and the location of present temporary sanitary facilities, such as septic tanks, etc. A definitive single policy cannot be established to cover all circumstances, although the sewer line would normally terminate a minimum of 25 feet past the lot line of the last property served. This is to allow enough room for the last lot to have a wye and lateral run into the sanitary sewer main without encroaching adjacent property.

8.5.2.2 Maximum Manhole Spacing

The maximum manhole spacing distances shall be 400 feet for all new sanitary sewer collection system construction. When certain conditions warrant, such as the elimination of a manhole, the manhole spacing can be exceeded with the approval of OCWS' Engineer.

8.5.2.3 Manhole Diameter

The minimum diameter of a manhole shall be 4 feet unless otherwise directed by OCWS' Engineer. Regardless of the recommendations offered, all manholes shall be checked to ensure that sufficient wall is supplied between pipe openings to meet all pre-cast manhole criteria.

8.5.2.4 Water Tightness

Watertight manholes, covers, and water seal inserts (rain stoppers) are to be used whenever the manhole covers may be flooded by street runoff or anticipated high water.

8.5.2.5 Drop Inlets

Where the distance between a manhole invert and the line coming into the manhole is greater than 6 inches (0.5 ft) the grade of the incoming line shall be changed to bring this distance down to 6 inches or a drop connection shall be installed (except youthful lines 10 inches or greater where invert may match crown of said youthful). The grade distance between the influent and effluent shall be 6 inches (0.5 ft) or less, except for standard drop connection construction. The minimum distance (from manhole invert to invert of incoming line) required for a drop connection is 22 inches. This is the distance needed for installing a required Memphis tee and $\frac{1}{4}$ bend.

8.5.2.6 Manhole Collars

A 6-inch collar shall be used when it is absolutely certain the manhole rim will not be lowered in the future. When it is anticipated that the manhole rim may be lowered, a 12-inch or greater collar shall be specified.

Manholes will be adjusted to the final grade by pre-cast extensions. Manhole extensions will not exceed more than 1.5 feet of chimney as measured from the top of the manhole rim to the point where the manhole starts to increase in size.

8.5.2.7 Manhole Inverts

8.5.3 LATERALS

Each platted lot shall have its own individual sanitary sewer connection. Laterals should serve no more than two single family owned units. Each duplex, apartment, or condominium that has the potential to be sold as an individual dwelling on its own lot shall have a separate sanitary sewer connection. If a single-family dwelling is built upon several lots, only one sanitary sewer lateral will be required.

8.5.3.1 Minimum Size and Grade

Sanitary sewer laterals shall be a minimum of 4 inches in diameter and run perpendicular to the sanitary sewer line. Laterals located in cul-de-sacs are not required to run perpendicular to the sewer main. Laterals shall have a minimum slope of 1/8-inch per foot (1%) for laterals. However, in all cases, the invert elevation of the property lateral at the easement or property line shall be equal to or higher than the crown of the sewer.

8.5.3.2 Lateral Connections

Lateral connections to the main collector pipe shall be made using a wye installed at an angle no greater than 45 degrees from the horizontal centerline. Lateral Stacks (installing wyes at 90 degrees from the horizontal centerline) are prohibited.

8.5.3.3 Lateral Location

The sanitary sewer lateral shall extend perpendicular from the main to the street right-of-way or utility easement if greater. Extend the service lateral at 45 degrees at the ROW or easement line and extend above finished grade 3.0'. At the property line, the sanitary sewer lateral shall be placed no shallower than 3 feet and no deeper than 6 feet deep with respect to final grade, unless otherwise approved by OCWS.

Sanitary sewer laterals on lots that have less than 15' of street frontage shall be extended on to property to within 5 feet of the building line.

When a sewer main runs along a lot line, laterals shall be stubbed outside building limits to prevent any possible conflict with the building slab.

8.5.4 FLOTATION

All sewers and sewer structures to be constructed where high groundwater conditions

exist or where flooding of the trench is anticipated shall be designed to prevent flotation or excessive pipe flexing. In these conditions, ductile iron pipe shall be used.

8.5.5 CONCRETE ENCASEMENTS

Concrete encasement shall extend a minimum length of 2 feet beyond the point where a minimum 3 foot depth of cover is reached or to a point 5 feet beyond the tops of banks when crossing a ditch or stream. Encasements may be used when it is necessary to prevent flotation, when crossing streams, ditches, or existing storm drains, where soil conditions may indicate the possibility of heavy erosion, where crossing over or under utilities with less than 2-feet of clearance, or in areas where the sewer has less than the required minimum cover. Concrete encasement is not acceptable unless specifically approved by OCWS' Engineer.

8.5.6 ENCASEMENT REQUIREMENTS

8.5.6.1 General

Encasement is required when crossing all State highways, railroad, and some County and City roadways, which have excessive traffic flow or other critical situations (such as protecting building foundations). Encasement and mains shall cross the roadway and/or railroads as near as possible perpendicular to the roadbed. In all cases the agency requiring the encasement shall have the final approval of the Engineering design. Ductile iron pipe will be required in all encasements.

8.5.6.2 Encasement Pipe

Pipe to be installed under pavement where open trenching is not permitted shall be installed through steel casing, which has been jacked and bored. Casing shall extend out past both sides of pavement a minimum of 3 feet or past toe of slope whichever is greater.

8.5.6.3 Encasement Spacers

Sewer mains shall be pushed through the encasement piping on spacers placed no more than 10 feet apart. A minimum of two spacers/runners per joint of pipe shall be required. The spacer shall have a clearance range of 1 to 1.5 inches of clearance between the spacer and the inside of the encasement piping. Spacers shall be required in the first foot of each end of the encasement.

8.5.6.4 Encasement Ends

All casing ends shall be sealed with an end seal as manufactured by Pipeline Seal and Insulators, Inc. or equal (See Miscellaneous Detail 120).

8.5.7 RAILROAD CROSSINGS

8.5.7.1 Criteria Coordinate with railroad owner

In addition to the individual railroad's design requirements the following criteria shall be strictly adhered to when the planning for sewer construction affects railroad rights-of-way and facilities (railroad may specify more stringent requirements):

- Sewers shall cross tracks at an angle as close to 90 degrees as practical, but preferably never less than 45 degrees. Sewers shall not be placed under railroad bridges where there is a likelihood of restricting the required waterway area of the bridge or where there is a possibility of endangering the foundations.
- Sewer lines crossing under railroad tracks and rights-of-way shall be bored and jacked casings unless the railroad company grants written permission for open-cut construction.
- Sewer lines laid longitudinally along railroad rights-of-way shall be located as far as practical from any tracks or other important structures. If located within 25 feet of the centerline of any track, or should there be danger of damage from leakage to any bridge, building or other important structure, the sewer shall be encased.
- When placed along railroad rights-of-way, the top of the pipe shall have a minimum cover of 4 feet.

8.5.7.2 Railroad Conflict Drawings

Railroad conflict drawings shall conform to the following criteria:

- Drawings shall be prepared to scale showing the relationship between the proposed sewer and the railroad, angle of crossing, location of utilities, original survey station of the railroad (when available), right-of-way lines, topography and general layout. The profile established from a field survey shall show the sewer in relation to the actual ground and tracks. The limits of boring or tunneling by station, sewer line soundings and borings and all other pertinent information shall be shown on the drawing.
- Railroad conflict drawings shall be submitted along with a complete questionnaire, which shall be furnished by the railroad company.

8.5.8 HIGHWAY CROSSING

Sewer pipe installations under State, County, or City maintained roadways, which are designated by their governing agencies, shall meet the following requirements (more stringent criteria may be required on a project specific basis):

- Sewers shall cross roadways at an angle as close to 90 degrees as practical, but preferably never less than 45 degrees. Sewers shall not be placed under roadway bridges where there is a likelihood of restricting the required area of the bridge or where there is a possibility of endangering the foundations.
- Borings under roadways shall have a minimum depth of 4 feet from the surface elevation to the top of the boring. The top of the tunnel lining shall not be above the

- invert of existing or proposed ditches.
- Borings under roadways shall extend a minimum of 10 feet outside the existing pavement, as measured at right angles to the roadway, or to the toe of the slope when the roadway is on fill and the toe of slope exceeds 10 feet outside the existing paving.
- Sewer lines laid in a longitudinal direction on highway rights-of-way shall be located a sufficient distance from the edge of the pavement to allow adequate working room and to provide maximum safety to the motorist when the roadway is to remain open to traffic. Those sewer lines within the roadway rights-of-way, but not located under paved areas, shall have no less than 5 feet of cover.
- Metallic wire shall be laid in the trench above ALL thermoplastic pipes from edge of pavement to the right-of-way line or from end of tunnel to right-of-way line on all crossings of State Right of Ways.

8.5.9 INTERRUPTION OF EXISTING SEWER SERVICE

Existing sewer customers shall not be placed out of service in order to connect or lay new sewer piping. The Contractor shall coordinate with the Board all service interruptions prior to construction. The Contractor shall be responsible for providing temporary service through by-pass pumping if necessary to all of the County's customers affected by the construction.

8.5.10 TRENCH PREPARATION

8.5.10.1 Excavation

All excavation shall be done in accordance with OSHA Code of Regulation Part 1926 (latest revision). A trench shall be opened so that the pipe can be installed to the alignment and depth required. It shall be excavated only so far in advance of pipe laying as necessary.

The trench shall be excavated to the depth required so as to provide a uniform and continuous bearing support for the pipe on undisturbed ground. Bell holes shall be provided at each joint to permit jointing to be made and inspected properly.

During excavation, if ashes, cinders, muck or other organic material considered unstable is uncovered at the bottom of the trench at sub grade, it shall be removed and backfilled with approved material for a depth not less than 12 inches. This material shall be tamped in layers of 6 inches to provide a uniform and continuous bearing characteristic of that area's soil condition. Where the bottom of the trench at subgrade consists of unstable material to such a degree that it cannot be removed and replaced with an approved material to support the pipe properly, a suitable foundation shall be constructed. Excavated material shall be piled in such a manner that it will not endanger work, obstruct natural watercourse, sidewalks or driveways.

Fire hydrants, valve boxes, or other utility controls shall be left unobstructed and accessible at all times. Street gutters shall be kept clear or other satisfactory provisions made for street drainage. All surface materials, which are suitable for

reuse in restoring the surface, shall be kept separate from the excavated materials.

8.5.10.2 Sheet piling and Bracing

Open cut trenches shall be sheeted and braced as required by OSHA Code of Regulations Part 1926 (latest revision) and as may be necessary to protect life, property or the work. Trench bracing may be removed after the backfilling has been completed or has been brought up to such an elevation as to permit its safe removal. The use of a trenching box may be used in place of sheeting and bracing as long as said box is in compliance with above referenced OSHA Code.

8.5.10.3 Dewatering

Water shall not be allowed in the trench at any time. An adequate supply of well points, headers and pumps, all in first class operating condition, shall be used to remove the ground water. The use of gravel and pumps shall also be an acceptable means of removing the water on a case-by-case basis as approved by the OCWS. At no time shall any pumps emit an unacceptable noise level as determined by the OCWS' Engineer or Contractor will be required to shut down pumping operations.

The trench shall be excavated no more than the available pumping facilities are capable of handling. The discharge from pumps shall be routed to settling basins or other acceptable erosion and sedimentation control devices prior to discharging to natural or existing drainage channels or storm sewers. Any and all permits required for Dewatering are the responsibility of the Contractor and shall be obtained prior to commencement of construction.

8.5.11 PIPE LINE CONSTRUCTION

8.5.11.1 Pipe Laying

All sewer mains, laterals, and appurtenances shall be installed as specified in these technical provisions, manufacturer's recommendations, and in accordance with the approved plans and appropriate standard detail sheets as provided herein.

The bottom of the trench shall not be excavated below the specified grade. If undercutting occurs, the bottom of the trench shall be brought up to the original grade with approved material, thoroughly compacted as directed by OCWS' Engineer and/or his representative.

Before placing pipe into the trench, the outside of the spigot and the inside of the bell shall be wiped clean and dry before applying lubrication. Every precaution shall be taken to prevent foreign material from entering the pipe. During laying operations, no debris, tools, clothing or other material shall be placed in the pipe.

All slip joints shall be made up in strict accordance with the manufacturer's specifications. The bell shall be carefully cleaned before the gasket is inserted.

After placing a length of pipe in the trench, the spigot end shall be entered in the bell, the pipe forced home, and brought to correct alignment.

8.5.11.2 Backfilling

All backfilling material shall be free from cinders, ashes, refuse, vegetable or organic material, boulders, rocks, stones of other material which is considered unsuitable. The Contractor shall not backfill any connection or appurtenances that require OCWS' inspection. Failure to provide the opportunity for inspection shall be grounds for the removal and replacement of all disputed items. All such inspections shall be scheduled two working days in advance.

8.6 MATERIAL REQUIREMENTS

8.6.1 INSPECTION OF MATERIALS

All materials delivered to the job site are submitted to inspection by OCWS' representative. Any materials found during inspection or during the progress of the work to be defective or not meeting specifications shall be rejected and removed from the job site without delay. Materials and/or work not inspected by the Board's representative prior to installation shall be uncovered by the Contractor at his expense in order to verify compliance. Copies of the Packing List shall be furnished on demand. All materials used for sanitary sewer construction shall be new and of domestic origin. No used material shall be allowed.

8.6.2 PIPE

8.6.2.1 Ductile Iron Pipe

Ductile iron sewer pipe shall be push-on joint in accordance with ASTM A 746-latest version and ANSI/AWWA C111/A21.11. Pipe wall thickness shall be in accordance to bury depth as specified in above referenced AWWA latest edition. The pipe shall be protected with epoxy coatings as provided by Protecto 401 by Vulcan Painters, Birmingham, Alabama or approved equal. All ductile iron pipe for underground installation shall be outside coated with Industry Standard bituminous material applied by means of airless spray or other factory approved method. Each pipe segment shall be clearly identified as having the Protecto 401 coating.

8.6.2.2 Plastic Composite Pipe (8"—12")

PVC composite pipe shall be push-on joint in accordance with ASTM D2680-90 (latest version). Minimum pipe stiffness, when measured in accordance with ASTM D24 12, shall be 200 psi. The thermoplastic material shall meet or exceed the requirements of ASTM D1784. Contech Construction Products, Inc. Truss Pipe, a PVC composite pipe, has been approved for installation.

8.6.3 LATERALS

Laterals shall be solid wall PVC and be 4 inch conforming to the requirements of ASTM A746 or ASTM D3034. Solid wall lateral pipe shall be SDR 23.5.

8.6.4 FITTINGS

8.6.4.1 Iron Fittings

Fittings shall be ductile iron and shall be designated and manufactured in accordance with ANSI A21.1 latest version. Fittings shall be protected with an epoxy coating (Protecto 401 or equal) in accordance with ANSI/AWWA C104/A21.4.

8.6.4.2 Plastic Fittings (< 4 inches)

Pipe with diameters of less than 4 inches shall have PVC composite fittings that conform to ASTM D2680-80.

8.6.5 COUPLINGS AND CONNECTORS

Couplings and connectors may be used to join similar and dissimilar materials as well as pipes of the same diameter or of different diameters. Indiana Seal Flexible Couplings or Flex-Seal Couplings (Mission Rubber Co.) using series 300 stainless steel hose clamps shall be used.

8.6.6 EPOXY COATINGS

All manholes, ductile iron pipe, and other sewer system components on interceptor/outfall lines (sewer mains with diameters of 18" and greater) shall be protected from corrosion by the use of factory applied epoxy coatings. In addition to the epoxy coating requirement as described below, OCWS may extend the use of protective coatings to include the first two segments (or 500 ft. of sewer main) of any branch sewer emanating from the interceptor/outfall lines. OCWS further reserves the right to require protective coatings on any manhole, ductile iron pipe, or component of any collector line (less than 18" in diameter) as is deemed necessary by OCWS' Engineer.

8.6.6.1 Concrete and Masonry

8.6.6.1.1 Exterior

Epoxy coatings on concrete and masonry (i.e. manholes, concrete pipes, etc.) shall be applied to the exterior with a polyamide coal tar epoxy, Series 46H-413 Hi-Build Tnemec-Tar or approved equal. A seal coat of epoxy shall be applied to the exterior of the structure per the manufacture's recommendations.

8.6.6.1.2 Interior

Following this review, OCWS may require the interior of concrete masonry structures (i.e. manholes, concrete pipe, etc.) to be coated using Sprayroq or equal. As a minimum, all manholes receiving force main discharge flows shall be coated as described above.

8.6.6.2 Ductile Iron

Epoxy coatings on ductile iron pipe and fittings shall have a ceramic epoxy lining on the interior and a bituminous coating on the exterior except for 6" back from the spigot end. The bituminous coating shall not be applied to the first 6" of the exterior of the spigot ends. The material used for the lining shall be a two component amine cured epoxy. Epoxy shall be Protecto 401 by Vulcan Painters, Birmingham, Alabama or approved equal. The epoxy shall be applied to a thickness of at least 40 mils.

8.6.7 MANHOLES

8.6.7.1 Precast Manholes

Precast manholes shall be reinforced concrete conforming to the requirements of ASTM C478. The concrete when tested in compression shall be not less than 4000 psi.

8.6.7.2 Cast in place Manholes

Cast in place manholes, saddle type (dog houses) shall not be used unless approved otherwise by OCWS' Director.

8.6.7.3 Manhole Rim and Casting

Ferrous casting shall be of uniform quality, free from blowholes, shrinkage, distortion or other defects. Metal used in the manufacture of castings shall conform to ASTM A-48 (latest revision) Class 35B for Gray Iron. All castings shall be manufactured true to pattern; component parts shall fit together in a satisfactory manner. Component parts of a specified design shall be interchangeable. Round frames and covers shall have continuously machined bearing surfaces to prevent rocking and rattling. Tolerances shall be accepted foundry standards as outlined in the Iron Castings Handbook published by the American Cast Metals Institute (tolerances shall not exceed +/- 1/16 inch per foot of major dimension). Castings shall be coated with bituminous asphalt coating. All manhole covers shall have the following cast on the cover: Okaloosa County Sanitary Sewer. (Refer to detail sheet.)

8.6.7.4 Manhole Steps

Manhole steps shall be copolymer polypropylene plastic with 1/2" diameter grade 60 reinforcements and shall conform to ASTM C478. All steps shall be built into the walls of the precast sections in straight alignment so as to form a continuous

ladder with a maximum distance of 16 inches between steps.

8.6.7.5 Manhole Joint

Joints between manhole sections shall be made with a preformed butyl sealant. Butyl sealants shall meet the hydrostatic performance requirements of ASTM C880. Use ConSeal CS-102 or approved equal. Manhole joints shall be grouted on the exterior only. Lifting eyes are not acceptable.

8.6.7.6 Concrete Collars

Shall conform to the requirements of Section 8.6.7.1 and shall be a maximum height of 12 inches as required to bring the manhole to the required height.

8.6.7.7 Hydraulic Cement

Joints shall be grouted on the outside of the manhole with mortar. Use a rapid setting, non-shrink, hydraulic cement specially formulated for underwater use. The cement shall be non-staining, containing no organic materials. Use BONSAL Instant Hydraulic Cement or approved equal.

8.6.7.8 Pipe-to-Manhole Connector Assembly

Flexible connector assemblies shall be made of a rubber compound especially formulated to resist weather, ozone, oils, acids, alkalis, and animal/vegetable fats with a stainless internal band and external clamp. The assembly shall be inserted into the precast manhole at the factory and shall meet the requirements of ASTM C823. Use NPC Inc. or approved equivalent.

8.6.8 ENCASEMENT REQUIREMENTS

8.6.8.1 General

Encasement is required when crossing all railroads, and some State, County, and City roadways, which have excessive traffic flow or other critical situations (such as protecting building foundations). Whenever possible, encasement and mains shall cross the roadway and/or railroads, perpendicular to the roadbed. A valve will be required on each end of the encasement. In all cases, the agency requiring the encasement shall have the final approval of the Engineering design.

8.6.8.2 Encasement Pipe

Pipe to be installed under pavement where open trenching is not permitted shall be installed through steel casing, or high density polyethylene pipe (HDPE) based on the method of installation, which has been jacked and/or bored. Casing shall extend beyond the back of slope or edge of pavement a minimum of 6 feet.

Casing size and thickness shall be as indicated below:

DIAMETER OF SEWER MAIN (INCHES)	MINIMUM CASING DIAMETER (INCHES)	MINIMUM CASING THICKNESS (INCHES)	ASTM / AWWA STANDARD
4"	12"	.25"	ASTM A53
6"	14"	.25"	ASTM A53
8"	16"	.25"	ASTM A53
10"	18"	.25"	ASTM A53
12"	24"	.375"	ASTM A53
Larger than 12"	As Approved by County Engineer	As Approved by County Engineer	As Approved by County Engineer

8.6.8.3 Encasement Spacers

Encasement spacers shall be as manufactured by Cascade Water Works Inc., Advanced Products and Systems Inc., or Pipeline Seal and Insulator Inc. Spacers to be stainless steel body with runners a minimum of 8" in length for piping under 12" in diameter.

8.6.9 BACKFILL

8.6.9.1 Coarse Aggregate

Coarse aggregate shall consist of naturally occurring materials such as gravel, or resulting from the crushing of parent rock, to include natural rock, slags, expanded clays and shales (lightweight aggregates), and other approved inert materials with similar characteristics, having hard, strong, durable particles, conforming to the specific requirements of Section 901 "*Course Aggregate*" of FDOT's Standard Specifications.

8.6.9.2 Fine Aggregate

Fine aggregate shall consist of natural silica sand, screenings, local materials, or subject to approval, other inert materials with similar characteristics, or combination thereof, having hard, strong, durable particles, conforming to the specific requirements of Section 902 "*Fine Aggregate*" of FDOT's Standard Specifications.

8.6.10 VALVES

8.6.10.1 Resilient Wedge Gate Valves (4" - 12")

Gate valves on sewer force main size 4" to 12" in diameter shall incorporate resilient wedge gates with mechanical joint ends. All gate valves shall be of domestic origin and shall meet or exceed AWWA C-515 or C-509. Resilient wedges shall be of natural or synthetic rubber and be bonded or mechanically

attached to the gate using stainless steel hardware and shall be rated at a working pressure of 200 psi.

The interior and exterior of the valve body shall be fusion-bonded epoxy coated in accordance with AWWA C-550 (latest edition) in order to provide a corrosion resistant seat, applied in a manner to withstand the action of line fluids and operation of the sealing gate under long-term service. Valve seats shall seal by compression only. Valves shall be supplied with 2" square operating nuts and shall be designed to provide a bubble or bottle tight seal regardless of direction of flow. Opening shall be in the counterclockwise direction.

The following resilient wedge gate valves are accepted for installation:

MANUFACTURER	MODEL NO.
American Flow Control	Series 2500
Mueller	A-2360

8.6.10.2 Resilient Seat Gate Valves (< 4")

All gate valves < 4" located below grade must be ductile iron resilient wedge meeting or exceeding AWWA C515 standards, latest edition. All gate valves shall have a standard 2" operating nut and standard FPT openings. No bronze/brass type gate valves will be accepted in underground applications.

MANUFACTURER	MODEL NO.
American Flow Control	502
Mueller	A-2360

8.6.11 VALVE BOXES

Cast iron valve boxes shall be provided for all valves installed underground. The valve boxes shall be adjustable to fit the depth of earth covered over the valve and shall be designed so as to prevent the transmission of surface loads directly to the valve or piping. The valve boxes shall be manufactured of cast iron and shall be of the two piece design, screw type, including a bottom section and top section with lid cover. Only those valve boxes that are of domestic manufacture will be acceptable.

The casting shall be manufactured of clean, even grain, gray cast iron with a minimum tensile strength of 21,000 psi. It shall be smooth, true to pattern, free from blowholes, sand holes, projections and other harmful defects. The seating surface of both the lid cover and the top section shall be cast so that the cover will not rock after it has been seated, and will fit tightly with no play. The Department reserves the right to require a certification of compliance from the manufacturer.

Valve box must be an integral unit that is telescopic and adjustable and shall house the entire valve and operator extension. Extension pieces, if required shall be ductile iron pipe. Valve box lids should have the work sewer cast on the top. All valve boxes located outside of roadway pavement shall have concrete pad (two foot to three foot diameter) poured around the box at finished grade level.

+++ END OF SECTION +++

SECTION 9

SEWER TESTING AND INSPECTION

SECTION 9 SEWER TESTING AND INSPECTION

9.1	PURPOSE.....	1
9.2	GENERAL.....	1
9.2.1	Visual Inspection	1
9.2.2	Low Pressure Air Test	1
9.2.2.1	Air Test Procedure (Dry Conditions).....	2
9.2.2.2	Air Test Procedure (Wet Conditions)	3
9.2.3	Vacuum Testing of Manholes	4
9.2.3.1	Vacuum Testing Procedure.....	4
9.3	SEQUENCE OF TESTING	5
9.4	TEST FAILURE	5
9.5	MANDREL EQUIPMENT.....	5
9.6	AIR/VACUUM TEST EQUIPMENT	5
	NEW CONSTRUCTION INSPECTION CHECKLIST	6

9.1 PURPOSE

This section outlines the requirements for acceptance testing of gravity sewer pipe (plastic composite and ductile iron).

9.2 GENERAL

Testing shall be accomplished through the combination of visual inspections, low pressure air tests, and leakage tests methods. Acceptance tests shall only be performed after all work adjacent to and over the pipeline has been completed. Backfilling, placement of fill, grading, initial/base layer of paving, concrete work, and any other superimposed loads shall be completed and in place prior to any testing. All testing shall be performed in the presence of OCWS representative, after the installation of all other utilities (including power poles). Tests performed in the absence of OCWS's representative shall be considered invalid and shall be repeated at the Contractor's expense.

9.2.1 VISUAL INSPECTION

OCWS's representative shall visually inspect all gravity sewer pipe (plastic composite and ductile iron) installed to verify alignment and ensure the pipe is free from obstructions and debris. The Contractor shall ensure that survey staking is provided to identify easement locations, as well as, final location and grade of proposed culverts, storm drains, and ditches. Contractor shall call for a visual inspection when a maximum of 10 manholes have been installed and following installation of all laterals. The inspector shall use the sunlight or spotlight, and mirrors to "flash" the sewer pipe one section at a time. When the full diameter of the pipe is visible between adjacent manholes, the segment of piping is deemed properly aligned and free of sags and debris. If the segment of pipe fails the visual inspections, the pipe shall be cleaned and/or replaced and re-tested. Contractor shall provide a bill of materials of the installed pipeline at the time of the visual inspection. Contractor may be requested to excavate the pipe for inspection.

9.2.2 LOW-PRESSURE AIR TEST

On all sanitary sewer lines (plastic composite and ductile iron), including private sewer lines, the Contractor shall conduct a line acceptance test using low-pressure air testing. For ductile iron pipelines, test in accordance with the applicable requirements of ASTM C924. For PVC pipelines, test in accordance with ASTM F 1417-98 and UBPPA UNI-B-6.

For gasketed joint plastic composite pipe (Truss Pipe), it is often desirable to begin and finish a run with the factory bell in place (lay the upstream section of the pipe backwards) or coat the spigot ends at each manhole with a heavy bodied moisture cured urethane adhesive. Take care to coat both ends of spigot/spigot section entering the manhole.

The Contractor shall furnish all labor, equipment, and any appurtenant items necessary to satisfactorily perform the vacuum test. All testing equipment shall be approved for vacuum testing manholes.

9.2.2.1 Air Test Procedure (Dry Conditions)

The following procedure shall be used during the low—pressure air testing of sewer mains located above the ground water table:

- Isolate section of sewer by inflatable stoppers or other suitable test plugs. Plug or cap the ends of all branches, laterals, tees, wyes, and stubs to be included in the test. Securely brace all plugs or caps to prevent blow-out. One of the plugs or caps should have an inlet tap, or other provision for connecting a hose to a portable air source.

(Note: Special attention should be placed on the exposed spigot end of composite plastic pipe. If not properly sealed, air can leak through the porous material in the pipe's annulus.)

- Connect the air hose to the inlet tap. Add air slowly to the test section until the pressure inside the pipe reaches 4.0 psig.
- Allow the pressure to stabilize such that a pressure between 4.0 psig and 3.5 psig is maintained for at least two minutes. The pressure will normally drop slightly until equilibrium is obtained; however a minimum of 3.5 psig is required.
- Disconnect the air supply and decrease the pressure to 3.5 psig. before starting the test.
- Use the Time-Pressure Drop Method to determine if the segment of pipe is "Acceptable". Determine the minimum acceptable time for a 1 psig. drop in pressure from 3.5 psig to 2.5 psig. Compare the minimum acceptable time to that actually observed in the field to determine if the rate of air loss is within acceptable limits. Minimum holding times are listed in the following table depending on length and size of mains.

Minimum specified time required for a 1.0 psig pressure drop for size and length of pipe.

Pipe Diameter (Inches)	Specification Time for Length Shown (Minutes: Seconds)							
	100 ft	150 ft	200 ft	250 ft	300 ft	350 ft	400 ft	450 ft
8	7:34	7:34	7:34	7:34	7:36	8:52	10:08	9:24
10	9:26	9:26	9:26	9:53	9:52	13:51	15:49	17:48
12	9:20	9:20	9:24	14:15	17:05	19:56	22:47	25:38
15	14:10	14:10	17:48	22:15	26:42	31:09	35:35	40:04
18	17:00	19:13	25:38	32:03	38:27	44:52	51:16	57:41
21	19:50	26:10	34:54	43:37	52:21	61:00	69:48	78:31
24	22:47	34:9	45:34	56:58	68:22	79:46	91:10	102:33

9.2.2.2 Air Test Procedure (Wet Conditions)

All test procedures are measured as gage pressure, which is any pressure greater than atmospheric. Since water produces a pressure of 0.43 psig for every foot of depth over the main, air test pressures must be increased to offset the depth of groundwater over the sewer line.

In areas where groundwater is known to exist, the Contractor shall install one-half inch diameter capped PVC pipe nipple, approximately 10" long, through the manhole wall on top of one of the sewer lines entering the manhole. This shall be done at the time the sewer line is installed. Immediately prior to performing the line acceptance test, the groundwater elevation shall be determined by removing the pipe cap, blowing air through the pipe nipple into the ground so as to clear it, and then connecting a clear plastic tube to the nipple. The hose shall be held vertically and a measurement of the height in feet of water over the invert of the pipe shall be taken after the water has stopped rising in the plastic tube.

Multiply the height in feet above the pipe invert to the groundwater table by 0.43 psig/ft and add it to the required 3.5 psig minimum test pressure. For example, if the height of water is 9.5 feet, then the added pressure will be 0.43 psig/ft x 9.5 ft or 4.9 psig. This increases the test pressure from 3.5 psig to 8.4 psig and the 2.5 psig to 7.4 psig, respectively. The allowable drop of 1 psig for the time allowed as outlined in Table 1 still remains the same for 8.4 psig and the 2.5 psig to .4 psig, respectively.

If however, the groundwater level is 2 ft or more above the top of the pipe at the upstream end, or if the air pressure required for the test calculates out to be greater than the 9 psig gage, the air test method should not be used. In this case, a visual inspection for leakage would produce a more conservative test. Before the air test method is used, the groundwater level should be lowered by pumping or dewatering.

9.2.3 VACUUM TESTING OF MANHOLES

As requested by OCWS, all sanitary sewer manholes constructed by the Contractor shall be vacuum tested for leakage in the presence of an OCWS Representative. Vacuum testing shall be performed in accordance with ASTM C 1244. The vacuum test requirement will not apply to any existing manhole, or any existing manhole that has been converted to a drop manhole by the Contractor.

The Contractor shall furnish all labor, equipment, and any appurtenant items necessary to satisfactorily perform the vacuum test. All testing equipment shall be approved for vacuum testing manholes.

9.2.3.1 Vacuum Testing Procedure

All lifting holes shall be plugged with an approved non-shrink grout inside and out. Manhole joints shall be grouted from the outside only. All pipes entering the manhole shall be plugged. The Contractor shall securely brace the plugs in order to keep them from being drawn into the manhole. The test head shall be placed at the inside of the top of the cone section of the manhole and the seal inflated in accordance with the manufacturers recommendations.

A vacuum of 10 inches of mercury shall be drawn and the vacuum pump shut off. With the valves closed, the time for the vacuum to drop to 9 inches of mercury shall not be less than that shown in the table below:

DEPTH (FEET)	MANHOLE DIAMETER (INCHES)		
	48	60	72
0-8	20	26	33
10	25	33	41
12	30	39	49
14	35	46	57
16	40	52	67
18	45	59	73
20	50	65	81
22	55	72	89
24	59	78	97
26	64	85	105
28	69	91	93
30	74	98	121

(Times shown are minimum elapsed times, in seconds, for a drop in vacuum of 1 inch of mercury.)

9.3 SEQUENCE OF TESTING

The sequence of testing shall be as follows:

- Construction completed and all backfill and superimposed loads in place
- Landscaping over and around sewer appurtenances is completed
- Manholes completed
- Lines thoroughly cleaned
- Visual testing (“flashing”)
- Determination of groundwater table
- Air Testing or Infiltration Testing Pipe Manhole

9.4 TEST FAILURE

Should a line or manhole fail to pass any of the acceptance test as outlined, the Contractor shall, at his expense, determine the source of the failure, make any necessary repairs, and retest the segment of piping or manhole in question at no cost to the Authority.

9.5 MANDREL EQUIPMENT

Because the inside diameter of composite plastic piping varies from that of solid wall PVC, equipment systems used to perform Mandrel tests shall be specifically Designed for the pipe material being tested. Mandrels that do not specifically state the size and type of piping for which it is applicable shall not be allowed.

9.6 AIR / VACUUM TEST EQUIPMENT

Equipment systems used to perform low-pressure air tests shall be specifically Designed for this purpose. Systems approved by OCWS shall be Cherne Air-Loc Equipment, Lansas Products, or approved equal. Isolation of pipe segments shall be accomplished through the use of plugs (mechanical or pneumatic type). Pressurization of the sewer main shall be accomplished through the use of an air compressor that has an oil free air source, singular control panel, main shut-off valve, pressure—regulating valve, 9 psig pressure relief valve, input pressure gauge, and a continuous monitoring pressure gage. The continuous monitoring pressure gage shall have a pressure range from 0 psig to at least 10 psig with minimum divisions of 10 psig. The gage face shall be a minimum of 4 inches in diameter and have an accuracy of $\pm .04$ psig.

+++ END OF SECTION +++

**NEW CONSTRUCTION INSPECTION
(MINIMUM CHECKLIST, NOT ALL INCLUSIVE)**

Preliminary Sewer Inspection

- ___ Check all lots for sewer service; service should be at lot corner (within 36") and stubbed up at least 3' above ground at rear of easement or right of way (at property line).
- ___ Check all sewer services on each lot (use camera and save film). Look for broken, cut or crushed services.
- ___ Check all service for caps.
- ___ Check for trash in sewer services (video). Camera the laterals for misalignment, cracks, & defects.
- ___ Check manholes for steps (first step should be no more than 2' below rim).
- ___ Check invert for smooth transition.
- ___ Flash sewer mains; look for bellies in mains and alignment (check for identity of pipe diameter versus slope (check for minimum slope of 0.5% for 8-inch diameter pipe).
- ___ Check manhole for voids. All cracks, holes (lifting pin holes, etc.) and seams must be grouted.
- ___ Check for trash in manholes.
- ___ Check seals in manholes (do not accept if infiltration detected at seams or bottoms). Smooth transition grout in manholes.
- ___ Check rings on top of manholes:
 - ___ Rings should be sealed with concrete;
 - ___ Lid should be heavy duty type;
 - ___ Should not be stacked out more than 18".
- ___ Force mains must be pressure checked and also have tracer wire installed. Pressure test for FM requires holding minimum 100 psi for 2 hours with less than 5 psi drop. Force main pipe must be green.
- ___ Check against OCWS Sanitary Sewer requirements.

PRELIMINARY LIFT STATION INSPECTION

- ___ Coordinate with lift station crew and electricians (SCADA as required).
- ___ Check wet well for sand or trash.
- ___ Check size of pumps (do they meet specifications?).
- ___ Check level system for high and low level switching devices.
- ___ Check for valves and check valve.
- ___ Check lids on station and valve box; (ensure ability to lock lids).
- ___ Check control panel box; (ensure it can be locked).
- ___ Check against OCWS lift station requirements.

SECTION 10

WATER TESTING AND INSPECTION

SECTION 10 WATER TESTING AND INSPECTION

10.1	PURPOSE.....	1
10.2	GENERAL.....	1
10.3	VISUAL INSPECTION.....	1
10.4	HYDROSTATIC TESTING.....	1
10.4.1	Pressure Test Restrictions	2
10.4.2	Air Testing of Tapping Sleeve	2
10.4.3	Hydrostatic Test Procedure	2
10.4.3.1	Flushing.....	3
10.4.3.2	Filling the Line.....	3
10.4.3.3	Expelling Air From Pipe Line.....	3
10.4.3.4	Pressure Testing.....	3
10.4.3.5	Flow Test	3
10.4.3.6	Examination	3
10.5	DISINFECTION AND BACTERIOLOGICAL TESTING	4
10.6	FINAL INSPECTION	4
10.7	TEST FAILURE	4
10.8	PRESSURE TEST EQUIPMENT	4
	NEW CONSTRUCTION INSPECTION CHECKLIST	5

10.1 PURPOSE

This section outlines the requirements for acceptance testing of water mains.

10.2 GENERAL

Testing shall be accomplished through the combination of visual inspections, and hydrostatic pressure testing. The Contractor shall provide all labor, material and equipment necessary for conducting tests. All testing shall be performed in the presence of the OCWS' representative. Tests performed in the absence of the OCWS' representative shall be considered invalid and shall be repeated at the Contractor's expense.

Contractor shall call for a visual inspection of installed water lines to verify the grade of the water line. Contractor shall provide a minimum of 48 hours notice for visual inspections.

Following approval of visual inspections, Contractor shall request OCWS to perform a hydrostatic pressure test of the water line. Contractor shall provide a minimum of 48 hours notice for pressure testing. Contractor shall ensure that air is evacuated from the line, valves have been bled off, hydrants are on line, and all water services are on line. Water leaks from weep holes are not acceptable.

Following successful completion of the pressure test, a certificate of completion shall be issued by OCWS. Water lines that do not successfully pass the pressure test will be retested following repair by the Contractor. OCWS shall charge the Contractor a retesting fee for subsequent tests as provided for in Appendix A of the Okaloosa County Water and Sewer Ordinance.

10.3 VISUAL INSPECTION

The OCWS' representative shall visually inspect selected pipe and appurtenances at the point of delivery for damage and other defects. The OCWS' inspection of random materials delivered to the site in no way relieves the Contractor of his responsibility to make certain that all materials comply with the OCWS' requirements. Damaged materials or materials not meeting the OCWS' requirements shall be removed from the site and replaced. Contractor shall provide a bill of materials of the installed pipeline at the time of the visual inspection.

10.4 HYDROSTATIC TESTING

The purpose of a pressure test is to locate defects in materials or workmanship, thereby permitting proper repair. All pressure testing of lines should be done hydrostatically. Do not use

air pressure to test water lines. THE USE OF AIR TO PRESSURE TEST A LINE, OR THE FAILURE TO REMOVE ALL AIR FROM A LINE PRIOR TO TESTING, CAN CAUSE EXPLOSIVE PRESSURES TO BUILD UP IN THE LINE CAUSING SERIOUS PERSONAL INJURY.

10.4.1 PRESSURE TEST RESTRICTIONS

The following restrictions shall be adhered to:

- Test pressure shall not be less than 1.50 times the working pressure at the lowest point along the test section, but not less than 150 psi.
- Test pressures shall not exceed pipe or thrust-restraint design pressures.
- Hydrostatic tests shall be of at least 2 hour duration.
- The test pressure shall not exceed the rated pressure of the valves when the pressure boundary of the test section includes closed, resilient-seated gate valves: Note: Resilient wedge gate valves approved by OCWS typically have a working pressure limit of 200 psig while resilient wedge gate valves incorporated with large backflow devices have a working pressure limit of 175 psig.

The following items must be considered prior to testing:

- The pipe to be tested must be sufficiently backfilled (partial backfill) to prevent movement while under pressure.
- Joint restraint at fittings should be permanent and constructed to withstand test pressure. If concrete thrust blocks are used, sufficient time must be allowed before testing to permit the concrete to cure. Cure time of seven days is recommended when Type I Portland Cement is used; three days is recommended when Type III Portland Cement is used.
- Test ends should be restrained to withstand the applicable thrusts that are developed under the test pressure.

10.4.2 AIR TESTING OF TAPPING SLEEVE

The OCWS maintenance staff will air test each tapping sleeve installed to ninety (90) psig for a period of 10 minutes. No pressure drop will be allowed. Successful testing of sleeve shall not relieve the Contractor of any leaks that may occur during the warranty period. At the Contractor's expense, the Board will repair all leaks that occur in the warranty period.

10.4.3 HYDROSTATIC TEST PROCEDURE

Construction of all service lines, fire hydrants and any/all other connections involving restrained joints and/or thrust blocking shall have been completed and inspected prior to scheduling of hydrostatic pressure test. Testing shall be in accordance with AWWA C600 hydrostatic pressure test scheduled with OCWS' representative with a minimum of two (2) working days in advance. OCWS' representative must be on site while flushing and testing is being performed.

10.4.3.1 Flushing

Foreign material left in the pipeline during installation often results in valve or hydrant seat leakage during pressure testing. Every effort should be made to keep lines clean during installation. Flushing shall be accomplished by partially opening and closing valves and hydrants several times under expected line pressure with adequate flow velocities to flush foreign materials out of the valves and hydrants. Mains shall be flushed to achieve a velocity of not less than 2 ft/second.

10.4.3.2 Filling the Line

The main should be filled slowly from OCWS' approved source of potable water. The water may be introduced from lines in service through valved connections, or by temporary connections to hydrants, or by taps made at the connection cap. All such connections, however, should be made at the lowest point in the line whenever possible.

10.4.3.3 Expelling Air from Pipe Line

Compressed entrapped air can greatly amplify any surges as well as pumping pressures. Furthermore, entrapped air can cause erroneous pressure test results. ALL air should be expelled from the pipeline during filling and again before making either pressure or leakage tests. Automatic air release valves located at high points are recommended for extended sections of new water main. If permanent air vents are not present at the high points, the Contractor may use corporation cocks at these points to expel the air as the line is filled with water. After the air has been expelled, the corporation cocks shall be closed and the test pressure applied. At the conclusion of the pressure test, the corporation cock shall be removed and the pipe plugged or left in place. It will be left to the Board's representative to determine if flushing alone (without the use of air vents or corporation stops) is sufficient to expel the entrapped air from the main.

10.4.3.4 Pressure Testing

All valves not required to be closed for isolation of the new main being tested shall be open during the testing including fire hydrant valves. The line shall be pumped up to no less than 150 psig and no more than 200. Once the pressure equalizes the line shall hold said pressure for a minimum of two hours. If line is not holding specified pressure at time of arrival of OCWS' representative, the test will be cancelled and rescheduled at the convenience of OCWS. This shall be repeated until the test requirements are satisfactory.

10.4.3.5 Flow Test

A minimum of 23 gpm shall be provided at each service.

10.4.3.6 Examination

The Contractor shall examine all exposed pipe, fittings, valves, hydrants, thrust blocks, restraints, and joints during the course of the hydrostatic testing. Any

damaged or defective work or material shall be repaired or replaced, and the test shall be repeated until satisfactory results are obtained.

10.5 DISINFECTION AND BACTERIOLOGICAL TESTING

Upon successful passing of the pressure test, the main(s) shall be disinfected by the Contractor who shall coordinate his testing with OCWS. The Contractor shall perform bacteriological testing of water mains. If such samples do not demonstrate satisfactory results, re-chlorination will be required. All service connections shall be made before testing and shall also be disinfected. The Contractor shall be responsible for the cost of chlorination during construction and testing.

10.6 FINAL INSPECTION

For the final inspection before acceptance by OCWS, all valve boxes shall be plumb and to grade, and curb stops shall be adjusted to the proper elevations (see standard drawing). OCWS' representative will check each valve to verify the valve is in the open position. Each curb stop shall be opened and closed. By-pass valves on meters shall be in the "closed" position. Adjustment of the by-pass valve after final inspection is prohibited.

Upon completion of the project, OCWS' inspector shall verify that all valves are in the "open" position with the sole exception of the by-pass valve on larger meters. By-pass valves on large meters shall be in the "closed" position.

10.7 TEST FAILURE

Should a line fail to pass any of the acceptance tests as outlined, the Contractor shall, at his expense, determine the source of the failure, make any necessary repairs, and contact OCWS to re-test the segment of piping in question.

10.8 PRESSURE TEST EQUIPMENT

Equipment systems used to perform water pressure test shall be specifically designed for this purpose. The continuous monitoring pressure gage shall be liquid filled (glycerine) having a pressure range from 0 psig with minimum divisions of 5 psig. The gage face shall be a minimum of 4 inches in diameter and have an accuracy of $\pm .04$ psig. The gauge shall meet or exceed Grade B ANSI-ASME B40.1.

+++ END OF SECTION +++

NEW CONSTRUCTION INSPECTION
(MINIMUM CHECKLIST, NOT ALL INCLUSIVE)

Preliminary Water System Inspection

1. ___ Check all valves - make sure all valves are open (valve connection to existing OCWS main to remain closed until Bacteria Test passed, OCWS approval granted and FDEP certified).
2. ___ Open water services on each lot to check pressure. Look for broken or cut services.
3. ___ Water services should be extended at least 18" above ground and within 36" of lot line.
4. ___ Open all fire hydrants, check flow - Fire Department responsible for testing flow.
5. ___ Check for valve boxes - All water valves and fire hydrant valves should be in boxes with collars and brought up to grade.
6. ___ Check all easements - Ensure all water mains and services are within easements.
7. ___ Check burial depth on water main. Verify that finished grade is established and a minimum of 36" of cover is provided.
8. ___ Verify "as builts" are correct.
9. ___ Check against OCWS' Water Specifications.

CONTRACTOR WILL BE RESPONSIBLE FOR LOCATING AND MAINTAINING WATER AND SEWER LOCATIONS DURING CONSTRUCTION.

PROVIDE CONTRACTOR A COPY OF FINAL INSPECTION REPORT: CONTRACTOR NEEDS TO READ AND UNDERSTAND REPORT AND ANNOTATE ON THE REPORT ANY ITEMS HE DISAGREES WITH.

OCWS NEEDS ALL PLATS AND AS-BUILTS IN OFFICE PRIOR TO THE COUNTY ACCEPTING MAINTENANCE.

NEW CONSTRUCTION INSPECTION
(MINIMUM CHECKLIST, NOT ALL INCLUSIVE)

Preliminary Water System Inspection

1. ____ Pressure test water main to not less than 150 PSI for 2 HRS with no more than 5 PSI drop in pressure. If pressure drops more than 5 PSI in 2 HRS, conduct maximum allowable leakage test.
2. ____ After 2 HRS pressure test: bleed pressure off; ensure all valves including fire hydrant valves are open; if any valves were closed, rerun the pressure test.

Preliminary Water System Inspection (After pressure test)

- 1 ____ Check valves; make sure water mains are under pressure.
2. ____ Check all water services; make sure tracer wire is installed and provides a continuous circuit.
3. ____ Check all curb stops; should be locking curb stops.
4. ____ Check water service taps; all taps should be 45° from vertical (taps made vertically will not be accepted).
5. ____ Open water services; make sure tap is open all the way.
6. ____ Open fire hydrant(s) and check hydrant valves; check for valve boxes on hydrant(s).
7. ____ Check fittings; for reinforcements around fittings, bends, hydrant, etc.
8. ____ Check for tracer wire; should be 14 gauge on mains and services; should extend 18" above valve box when uncoiled.
9. ____ Make sure each lot has a service; service should be located on lot corner and should protrude at least 18" above ground at the rear of the easement or right of way (at property line).
10. ____ Fire hydrant(s) should be located on lot line with 4" pumper nozzle facing the road with at least 18" clearance above the ground.
11. ____ Perform a rough check of cover over water main and proper location.
12. ____ Turn water off until final inspection is complete - Inform Contractor water is off.
13. ____ Get contact information:

Name: _____
Address: _____
24 Hour Telephone Number: _____
Office Number: _____
FAX Number: _____
14. ____ Check against OCWS' Water Specification requirements.

SECTION 11

LIFT STATIONS

OKALOOSA COUNTY WATER & SEWER

SECTION 11 LIFT STATIONS

11.1 INTRODUCTION 2

11.2 SERVICE AREA PLANNING..... 2

 11.2.1 Establishing Service Area Boundaries..... 2

 Physical Barriers and Topographic Limitations 2

 Potential Wastewater Flow Rates 2

 11.2.2 Projecting Service Area Wastewater Flows..... 2

11.3 LIFT STATION DESIGN REQUIREMENTS 3

 11.3.1 Lift Station Report 3

 11.3.2 Wetwell 4

 11.3.3 Submersible Pumps..... 4

 11.3.4 Site Dimensions 4

11.4 GUIDELINE SPECIFICATIONS FOR DESIGN AND CONSTRUCTION 4

 11.4.1 General Requirements..... 4

 11.4.2 Wetwell 5

 11.4.3 Discharge Piping..... 6

 11.4.4 Submersible Pumping Equipment..... 6

 11.4.5 Electrical 6

11.1 INTRODUCTION

The purpose of this document is to present the Okaloosa County Water & Sewer (OCWS) guidelines and procedures regarding the planning, design, and construction of new wastewater lift stations in the OCWS' service area. The OCWS Lift Station Standard Drawings, found under Drawings in the OCWS Construction Manual, are incorporated by reference. Additionally, OCWS will analyze the capacity of the existing collection system downstream of the proposed development. If there are impacts identified, then the Developer will fund those impacts.

The service area planning procedures establish guidelines that developers must follow during the planning of proposed wastewater services for new developments. These procedures include:

- A method for establishing the service area boundaries of the proposed wastewater facility.
- A procedure for performing wastewater flow rate projections using existing and projected land use information and DEP requirements.

The standard lift station design type presented in this document is limited to submersible lift stations that will serve new developing areas of the OCWS' wastewater system. The average daily flow rate (ADF) capacities of the stations and gravity interceptors covered in this document are limited to a range of up to 1,000 gallons per minute (gpm) and up to and including 60 HP pumps. Anything above the stated gpm and HP will need to be reviewed on a case-by-case basis.

General specifications for materials and equipment are presented but are not intended to be used as construction specifications. Detailed construction specifications must be prepared by a Professional Engineer registered in the State of Florida.

General lift station configurations and dimensions are presented for guidance and should be carefully reviewed to confirm that conflicts with specific equipment selection requirements do not exist. Dimensions presented in this document are intended to show relative sizing. Actual dimensions may vary and will depend on specific structural or foundation requirements of the proposed lift station. Equipment from specific manufacturers may require adjustments to the dimensions shown for proper installation.

THE DESIGN INFORMATION IN THIS REPORT SHOULD NOT BE CONSIDERED A PREDESIGN. THIS IS A GUIDANCE DOCUMENT TO USE IN PREDESIGN PREPARATION. ALL DRAWINGS AND SPECIFICATIONS ARE PRESENTED FOR CONFORMANCE GUIDANCE AND NOT FOR USE IN CONSTRUCTION.

11.2 SERVICE AREA PLANNING

In order to plan properly for wastewater service, two important tasks must be completed by the initial Developer:

- Establish service area boundaries
- Project the ultimate 20-year wastewater ADF for the service area

11.2.1 ESTABLISHING SERVICE AREA BOUNDARIES

The initial Developer is responsible for determining the boundaries of the development area and for demonstrating how this area would best be served by a lift station. The initial Developer will provide all the necessary supporting information and data to OCWS staff. The OCWS staff will review the initial Developer's planning documents to confirm that the proposed wastewater service area assumptions are acceptable.

The initial Developer must include the following criteria when determining the service area boundaries:

- Physical barriers and topographic limitations that preclude the use of gravity interceptors.
- The potential wastewater flow rate from future developments in the service area

The importance of each of these criteria is discussed below.

Physical Barriers and Topographic Limitations

Physical barriers include major roadways, streambeds, high ridge points, and other obstacles that prevent the use of gravity interceptors. These types of barriers generally make cost effective service area boundaries. The general topography of the area is another factor to consider when establishing service area boundaries. Areas that have ground slopes in the range of 0.5 to 1.0 percent generally will provide adequate sanitary sewer pipe flow velocities at relatively shallow pipe burial depths. Ground slopes less than this generally require increased excavation (depth) to ensure adequate pipe slopes and flow velocities.

Because excavation depth increases with distance, this factor often determines the cost effectiveness of the lift station service areas boundaries.

Potential Wastewater Flow Rates

The ultimate wastewater flows that will be conveyed by the interceptor or to the lift station from the areas being developed also must be considered when establishing boundaries. The design ADF of the submersible lift stations or interceptors considered in this manual must be less than 1,000 gpm and up to and including 60 HP pumps. The maximum design flow limitation is required because service areas that produce wastewater flows greater than 1,000 gpm and up to and including 60 HP pumps generally will involve a more comprehensive planning effort than can be covered by this document. The typical range of service area sizes to be considered in this document is less than 1,500 acres.

11.2.2 PROJECTING SERVICE AREA WASTEWATER FLOWS

Determining the projected wastewater flows for future growth within a service area is an essential factor when planning a lift station. This document presents a method to calculate the projected ultimate wastewater ADF based upon the type and size of the developments within the service area, unit wastewater flow factors, and the phasing of the developments. OCWS will analyze the capacity of the existing system. If there are impacts identified, then the Developer will fund those impacts.

11.3 LIFT STATION DESIGN REQUIREMENTS

INTRODUCTION

This chapter presents a standard approach to the design of submersible lift stations with wastewater ADFs of up to 1,000 gpm and up to and including 60 HP pumps. The sizing criteria and specifications for design and construction presented in this document are intended as guidelines for Engineers and Developers designing standard submersible lift stations for use in the OCWS' wastewater system. Lift station design calculations shall be submitted to OCWS for approval and shall include all design considerations and assumptions following Section 11.3.1 guidelines.

The standards presented in this chapter are based upon input from OCWS' maintenance staff and on inspections of the OCWS' existing wastewater lift stations. OCWS' maintenance personnel have had both positive and negative experiences with various lift station designs. As a result, they realize that certain design features can enhance or hinder the lift station's ability to operate or the maintenance personnel's ability to maintain these stations. Therefore, the design criteria presented in this document includes design features to enhance the operation and maintenance of the OCWS' future lift stations. Also, the use of standardized designs will help to ensure that stations designed by different Engineers meet a minimum acceptable level of quality and require minimal operation and maintenance.

The OCWS will consider variations of the design standards presented in this document with proper documentation and review.

11.3.1 LIFT STATION REPORT

The following items will be required for each new lift station and shall be included in one lift station report submitted to OCWS:

- For projects with multiple planned phases, a master sewer plan will need to be submitted that shows project phasing, approximate unit count, and tentative lift station locations. The master lift station shall be included in the first phase. A boundary line of the area serviced by the station should also be shown. Any secondary lift stations should be shown to discharge to a gravity system that ultimately leads to the master station.
- The report should be submitted with calculations supporting the selection size of the pumps, wetwell, and force main, using an acceptable daily water use projection. The pump selection with curves should be submitted as well. The report shall include a narrative about the project with information about the development, development company, number of parcels and number of units, and have a map showing the proposed development and lift station location. The following calculations should also be submitted:
 - Influent Peak Flow (gpm)
 - Total Dynamic Head (TDH)
 - Wetwell Sizing
 - Live Storage
 - Force Main Size
 - Influent Pipe Size
 - Buoyancy
 - Flood Plain Information

When selecting a pump, please take into consideration the system, the performance curve, and the slope. A steeper slope will cause the pump to operate very differently depending on the TDH.

11.3.2 WETWELL

The wetwell is a key component of a properly operating lift station. The dimensions of the wetwell determine the frequency and duration of pump cycles, as well as the detention time of the wastewater at the station. As a result, a fixed volume of liquid must be retained and then pumped at a fixed rate, creating a cyclic pump operation. Peak hourly flow shall be determined using the Ten States Standards peaking formula. Wetwell volume shall be calculated based on the projected ultimate peak flows with consideration for initial peak flows, or a peak hourly flow rate of 100 gpm, whichever is greater.

11.3.3 SUBMERSIBLE PUMPS

In a duplex station, the submersible pumps shall be designed to operate at the PHF, and in a triplex station, two pumps operating in parallel shall be designed to have sufficient capacity to meet the PHF. The PHF can be calculated using PHF:ADF ratios based on the Ten State Standards. The minimum PHF:ADF ratio shall be 3.0 for lift stations designed based upon the criteria presented in this document. Consideration will be given to other PHF:ADF ratios only after a review, by OCWS staff, of supporting design information. Alternating LEAD/LAG pump control strategies shall be provided to control both duplex and triplex lift stations.

11.3.4 SITE DIMENSIONS

The lift station site shall be a minimum 60 feet X 60 feet and shall be designed to allow easy truck access to the lift station for operation, maintenance, and equipment removal. A minimum 5 feet clearance between the fence and the site property lines/easement will be required on the other three sides and shall be grassed. Please refer to the OCWS Lift Station Standard Drawings, found under Drawings in the OCWS Construction Manual.

11.4 GUIDELINE SPECIFICATIONS FOR DESIGN AND CONSTRUCTION

The lift stations presented in this document shall be constructed to ensure long operational life with minimal operation and maintenance costs. The following section describes general conformance specifications for structural and architectural, mechanical, electrical and instrumentation, and geotechnical and civil disciplines.

11.4.1 GENERAL REQUIREMENTS

- As-Built Records: Contractor shall maintain field markups during construction and make the data available to OCWS staff upon request. The field markups should be provided to the Engineer of Record who will finalize the drawings and submit to OCWS. An electronic version of as-builts and dwg files, as well as a complete signed and sealed set, shall be delivered to OCWS upon completion of the work.
- One above ground, emergency bypass shall be installed for each lift station.
- There should be a fiberglass junction manhole on the lift station site. The lift station should be designed to have only one invert entering the wetwell.

- For new subdivisions that require a lift station, a new master (central) lift station will be required. The force main from the lift station should discharge into a gravity system. Manifolds into another force main will not be allowed unless explicitly approved by OCWS. Reviews/approvals will be on a case-by-case basis. Any secondary lift stations, for phased or non-phased subdivisions, must pump into a gravity system that ultimately goes into a master lift station.
- Fencing: Chain link shall be 2 inch mesh, vinyl coated, and dark green in color. Other specifications will be subject to the requirements of OCWS. Finished fence height will be 6 feet with 3 strand barbed wire 45-degree arm on top. Access within perimeter will be through 12 feet double swing gate (2 – 6 feet sections) with 4 inch OD sch 40 gate posts.
- Water Service: $\frac{3}{4}$ inch potable water service with a RPZ backflow preventor shall be installed by Contractor, at lift station. Service line shall be shown on as-built drawings with offsets labeled. Coordinate with OCWS for water meter installation.
- All new lift stations shall have SCADA. If there is County fiber near the project site, 2 inch conduit with pull boxes will need to be installed by the Contractor to the lift station for SCADA and will need to be shown in the design plans. The SCADA panel will be provided by OCWS, but the cost will be captured through a Telemetry Fee that will be paid by the Developer.
- A flow measurement device that is capable of indicating, totalizing, and recording flow measurements will be required for all stations exceeding a 350 gpm or greater design peak flow.
- All shop drawing submittals shall be provided to OCWS staff for review after plan approval and the Development Order (DO) has been issued but prior to construction starting. The submittals should follow Division 11 – Section 11145 Lift Station Specifications.

11.4.2 WETWELL

- The wetwell shall include guide rail systems with SST components and fiberglass I- Beams or dual SST pipe for slide rails. The design for the guide rail system is to conform to selected pump manufacture's requirements. The base elbow and sealing flange shall be constructed of Cast Iron.
- Guide bars shall be made of 316 stainless steel sch 40 (2 inch min.).
- Wetwells shall be 6 feet in diameter or larger.
- Wetwells should not exceed a depth of 25 feet.
- Steps will not be allowed inside wetwell.
- The wetwell shall be a stand-alone Fiberglass Reinforced Polymer (FRP) structure.
- All access opening shall have 12 inch risers with "Drop In" Aluminum Hatch Cover or OCWS pre-approved equal. Upon completion, the wetwell will have a 6 inch minimum concrete slab poured over top. On wetwells 8 feet in diameter or larger, an additional hatch cover shall be supplied on the opposite side of the wetwell over invert piping to allow for installation of future equipment and maintenance.

11.4.3 DISCHARGE PIPING

- All exposed piping and hardware shall be of corrosion resistant, 316 stainless steel.
- There shall be a minimum of 18 inch clearance on all sides of valves and fittings.
- Pressure gauges must be located between check and plug valve so that static head can be observed when pump is off, TDH can be observed while pumps are running, and valves can be shut to observe “dead head” pressure.
- Air release valves, check valves, plug valves, and pressure gauges shall be designed for wastewater application and provided on the discharge piping as shown on the drawings.

11.4.4 SUBMERSIBLE PUMPING EQUIPMENT

Pump Characteristics:

- Pumps shall be submersible, heavy duty, explosion proof, and non-clog impeller type or a pre-approved equal by OCWS.
- Pumps shall be capable of handling raw, unscreened sewage and have the ability to pass a 3 inch diameter object.
- The submersible pumps shall be as manufactured by WILO, FLYGT, GRUNDFOS, KSB or a pre-approved equal by OCWS. Submittal data is required before approval if equal is requested.
- Pumps for stations greater than 25 HP shall be reviewed and approved by OCWS on a case-by-case basis.
- Impeller and maximum motor size shall be specifically noted on contract drawings, “Pump Characteristics”, unless otherwise approved by OCWS Engineering.
- Impellers shall be cast iron or hardened steel as alternate, if identified in proposal section, with replaceable wear rings.
- The maximum allowed pump motor shaft speed shall be identified on the contract drawings. In no case shall a motor be supplied to operate under normal condition in excess of 1800 RPM, unless specifically noted on the contract drawings, “Pump Characteristics”.
- A guide system for pump removal shall be installed inside the wetwell for each pump. The entire guide system shall be manufactured of a minimum 316 stainless steel and in accordance with the pump manufacture guidelines. All pipes for rail type guides shall have a minimum of two inches. The guide system shall not support any portion of the weight of the pump.

11.4.5 ELECTRICAL

Developer shall purchase and install electrical equipment according to the OCWS Electrical Specifications and Drawings, which are located at the back of the OCWS Lift Station Standard Drawings, found under Drawings in the OCWS Construction Manual. Please also refer to Division 16 – Electrical in the OCWS Construction Manual.

- *General*

All electrical equipment shall be provided and installed as shown in OCWS Electrical Specifications and Drawings and in accordance with the N.E.C. Code, as last revised. All materials used shall be new and unused, of the highest quality, and of proper type for the use intended. Where applicable, all material shall carry the approval of the Underwriters' Laboratory.

Substitutes, which tend to lower the quality of the work, will not be permitted. The project is to result in a complete and operable lift station. Any items not specified, but normally included in such installations shall be furnished and installed regardless of omissions from specifications. However, specified omissions are not affected by this requirement. The electrical service and starting gear shall be mounted on a suitably sized panel frame constructed of aluminum.

- *Stand-by Facilities:*

New lift stations shall have an emergency generator. Natural gas is preferred, but diesel is acceptable if natural gas is not available. The generator (Bluestar, Generac, or pre-approved equal) shall be supplied by the Developer and installed according to OCWS Electrical Specifications and Drawings.

An Automatic Transfer Switch is required. Sizing shall be based on pump size.

SECTION 12

VARIANCES

SECTION 12 VARIANCES

12.1 PURPOSE.....1

12.2 GENERAL1

12.1 PURPOSE

The purpose of this section is to provide guidelines for any deviations deemed necessary to the standard specifications and design manual.

12.2 GENERAL

If any deviations to the design standards are deemed necessary due some unique characteristics of the project topography, etc, written justification must be submitted to the Director of OCWS and written approval of the deviation obtained prior to any construction.

+++ END OF SECTION +++

SECTION 13
LOW-PRESSURE SEWER SYSTEMS

SECTION 13 INTRODUCTION

13.1	PURPOSE.....	1
13.2	OWNERSHIP.....	1
13.3	SIZING.....	1
13.4	VALVES.....	1
13.5	FORCE MAIN CONNECTIONS.....	2
13.6	FLUSHING STATIONS.....	2

13.1 PURPOSE

The purpose of this document is to provide guidance and general information regarding the design and construction of low-pressure sewer systems. The standards are subject to variations as approved by the Okaloosa County Water and Sewer (OCWS) Engineering Manager.

13.2 OWNERSHIP

OCWS will only own and maintain the low-pressure sewer mains and services to the service box. A central management facility will need to be set up for ownership beyond the box onto private property and for the actual grinder pumps.

13.3 SIZING

A hydraulic model will be required that incorporates force main and pumping system details including, but not limited to, head loss calculations, length and system elevations, and pump performance curves for each of the individual pump stations to demonstrate adequate system performance. The following requirements shall be met:

1. No more than 25 single family homes will be allowed on a low-pressure system.
2. The force main size and type shall be 2-inch green, PE tubing regardless of construction / installation methods. Force mains larger than 2-inch will not be accepted for OCWS ownership and maintenance.
3. Services shall be 1-1/2-inch from the main to the service box and include a corporation stop, curb stop, and check valve with the curb stop and check valve being inside the service box as shown in the OCWS details.
4. Long services crossing paved roads shall be in a 3-inch sleeve.

13.4 VALVES

In addition to the valves located inside the service box, the following requirements must be met:

1. An air-release valve (ARV) shall be installed at every high point. The ARV shall be manufactured by H-Tec, Model 986, and located above grade per the attached detail.
2. Inline valves (curb stops) shall be installed on the main near the 13th house in the system.

13.5 FORCE MAIN CONNECTIONS

The force main shall be connected to a manhole if at all possible. A manifold force main connection will be considered on a case-by-case basis as a last resort. The following also applies:

1. The manhole that the force main is tying into will need to be coated.
2. If a manifold connection is approved by OCWS staff, then a check valve will need to be installed prior to the force main connection.

13.6 FLUSHING STATIONS

Inline and terminal flushing stations may be required. If they are required, then OCWS staff will indicate the approximate location and type needed.

+++ END OF SECTION +++

DIVISIONS

DIVISION 1 GENERAL REQUIREMENTS

SECTION 01570 MAINTENANCE AND PROTECTION OF TRAFFIC

SECTION 01710 CLEANING

SECTION 01730 OPERATION AND MAINTENANCE DATA

SECTION 01570

MAINTENANCE AND PROTECTION OF TRAFFIC

1.1 GENERAL

- A. All streets and trafficways shall be kept open for the passage of traffic and pedestrians during the construction period unless otherwise approved by OCWS.
- B. When required to cross, obstruct or temporarily close a street or trafficway, CONTRACTOR shall provide and maintain suitable bridges, detours or other approved temporary expedient for the accommodation of traffic. Closings shall be for the shortest time practical, and passage shall be restored immediately after completion of backfill and temporary paving or bridging.
- C. CONTRACTOR shall give the required advance notice to the fire and police departments of his proposed operations.
- D. CONTRACTOR shall give reasonable notice to owners or tenants of private property who may be affected by his operations.
- E. CONTRACTOR shall provide signs, signals, barricades, flares, lights and all other equipment, service and personnel required to regulate and protect all traffic, and warn of hazards. All such work shall conform to requirements of the OWNER or OCWS having jurisdiction. Remove temporary equipment and facilities when no longer required, restore grounds to original, or to specified conditions.

1.2 TRAFFIC SIGNALS AND SIGNS

- A. Provide and operate traffic control and directional signals required to direct and maintain an orderly flow of traffic in all areas under CONTRACTOR'S control, or affected by CONTRACTOR'S operations.
- B. Provide traffic control and directional signs, mounted on barricades or standard posts:
 - 1. At each change of direction of a roadway and at each crossroad.
 - 2. At detours and hazardous areas.
 - 3. At parking areas.

1.3 FLAGMEN

- A. Provide qualified and suitably equipped flagmen when construction operations encroach on traffic lanes, as required for regulation of traffic and in accordance with the requirements of OCWS having jurisdiction.

1.4 FLARES AND LIGHTS

- A. Provide flares and lights during periods of low visibility:
 - 1. To clearly delineate traffic lanes, to guide traffic and to warn of hazardous areas.

2. For use by flagmen in directing traffic.
- B. Provide illumination of critical traffic and parking areas.

1.5 PARKING CONTROL

- A. Control all CONTRACTOR related vehicular parking within the limits of the Work to preclude interference with public traffic or parking, access by emergency vehicles, OWNER'S operations, or construction operations. Provide temporary parking facilities for the public as may be required because of construction or operations.
- B. Monitor parking of all construction and private vehicles:
 1. Maintain free vehicular access to and through parking areas.
 2. Prohibit parking on or adjacent to access roads, or in non-designated areas.

1.6 HAUL ROUTES

- A. If extensive hauling is necessary, consult with governing authorities and establish thoroughfares, which will be used as haul routes and site access.
- B. Confine construction traffic to designated haul routes.
- C. Provide traffic control at critical areas of haul routes to expedite traffic flow, to minimize interference with normal public traffic.

SECTION 01710

CLEANING

PART 1 - GENERAL

1.1 REQUIREMENTS OF REGULATORY AGENCIES

- A. Conduct cleaning and waste-removal operations to comply with local laws and ordinances and Federal and local environmental and anti-pollution regulations.

1.2 PROGRESS CLEANING

- A. General: Clean the Site, Work areas and other areas CONTRACTOR is permitted to occupy by Laws and Regulations at least weekly. Dispose of materials lawfully according to Laws and Regulations:
 - 1. Comply with requirements in NFPA 241, Standard for Safeguarding Construction, Alteration and Demolition Operations, for removal of combustible waste materials and debris.
 - 2. Do not hold other materials more than 7 days during normal weather or 3 days if the temperature is expected to rise above 80 F.
 - 3. Provide suitable containers for storage of waste materials and debris.
 - 4. Containerize hazardous and unsanitary waste materials separately from other waste. Mark containers appropriately.
- B. Project:
 - 1. Maintain Project free of waste materials and debris.
 - 2. Keep exterior dust generating areas wetted down.
- C. Work Areas: Clean areas where Work is in progress to the level of cleanliness necessary for proper execution of the Work.
 - 1. Remove liquid spills promptly.
 - 2. Where dust would impair proper execution of the Work, broom-clean or vacuum the entire Work area, as appropriate.
- D. Installed Work: Keep installed Work clean. Clean installed surfaces according to written instructions of manufacturer or fabricator of product installed, using only cleaning materials specifically recommended. If specific cleaning materials are not recommended, use cleaning materials that are not hazardous to health or property and that will not damage exposed surfaces.
- E. Concealed Spaces: Remove debris from concealed spaces before enclosing the space.
- F. Exposed Surfaces: Clean exposed surfaces and protect as necessary to ensure freedom from damage and deterioration at time of Substantial Completion.
- G. Cutting and Patching: Clean areas and spaces where cutting and patching are performed. Completely remove paint, mortar, oils, putty, and similar materials.

1. Thoroughly clean piping, conduit, and similar features before applying paint or other finishing materials. Restore damaged pipe covering to its original condition.
- H. Waste Disposal: Burying or burning waste materials on the Site will not be permitted. Washing waste materials down sewers or into waterways will not be permitted.
- I. During handling and installation, clean and protect construction in progress and adjoining materials already in place. Apply protective covering where required to ensure protection from damage or deterioration at Substantial Completion.
- J. Clean and provide maintenance on completed construction as frequently as necessary through the remainder of the construction period. Adjust and lubricate operable components to ensure operability without damaging effects.

1.3 FINAL CLEANING

- A. General: Provide final cleaning.
 1. Complete the following cleaning and waste-removal operations before requesting inspection for certification of Substantial Completion for entire Project or for a portion of Project:
 - a. Clean and remove from the Project rubbish, waste material, litter, and other foreign substances.
 - b. Sweep paved areas broom clean. Remove petrochemical spills, stains, and other foreign deposits.
 - c. Hose clean sidewalks and loading areas.
 - d. Rake grounds that are neither planted nor paved to a smooth, even-textured surface.
 - e. Leave water courses, gutters, and ditches open and clean.
 - f. Clean exposed exterior and interior hard-surfaced finishes to a dirt-free condition, free of spatter, grease, stains, fingerprints, films, and similar foreign substances.
 - g. Remove debris and surface dust from limited access spaces, including roofs, plenums, shafts, trenches, equipment vaults, manholes, and similar spaces.
 - h. Remove tags and labels that are not permanent.
 - i. Touch up and otherwise repair and restore chipped, scratched, dented or otherwise marred surfaces to specified finish and match adjacent surfaces.
 - 1) Do not paint over "UL" and similar labels, including mechanical and electrical nameplates.
 - j. Wipe surfaces of mechanical and electrical equipment, and similar equipment. Remove excess lubrication, paint and mortar droppings, and other foreign substances.
 - k. Maintain the cleaning until OWNER occupies the Project or portion thereof.
 - l. Leave Project clean and in a neat and orderly condition satisfactory to OCWS.

PART 2 - PRODUCTS (NOT USED)

PART 3 - EXECUTION (NOT USED)

SECTION 01730

OPERATION AND MAINTENANCE DATA

PART 1 GENERAL

1.1 SCOPE

- A. CONTRACTOR shall provide operation and maintenance data in the form of instructional manuals for use by the OWNER'S personnel for:
 - 1. All equipment and systems.
 - 2. All valves, gates and related accessories.
 - 3. All instruments and control devices.
 - 4. All electrical gear and equipment.
- B. Each manual shall be prepared specially for the Project and shall include all pertinent instructions, as-built drawings, bills of materials, listings, technical bulletins, and other printed materials required to provide fully accurate and comprehensive information for the safe and proper operation, maintenance and repair of the equipment or system supplied for the Project. The manual shall include any specific information required by the applicable Specification Section. It also shall include all data that must accompany said manual as directed by current regulations of any participating government agency.

1.2 FORMAT

- A. Each operation and maintenance manual shall be bound in a durable, permanent, stiff cover binder of one or more volumes. Binders shall be of the three-ring type or three post type and shall not be overfilled. Covers shall be oil, moisture and wear resistant.
- B. The contents of the manual shall be printed on 8-1/2 by 11 inches 30 pound (minimum) paper and binding holes shall be reinforced with plastic, cloth or metal.
- C. All contents shall be original quality copies. That is, the material shall either be original manufacturer printed or typed materials or xerographic copies that are indistinguishable from the original. Manuals that contain copies that are not clear, not completely legible, off-center, skewed, or where text or drawings are cut by the binding holes shall be subject to disapproval. Pages that contain approval or date stamps, comments, or other markings that cover any portion of text or drawing are unacceptable. Electronically transmitted facsimile (fax) copies are also unacceptable.
- D. Drawings, diagrams and illustrations up to and including 11 by 17 inches in size shall be bound into the manual. Larger size documents shall be folded and inserted into clear plastic pockets or envelopes bound into the manual and marked as to contents.

- E. Manuals shall be organized into sections or categories of information such as operating instructions, preventive maintenance, drawings, and parts list. Use dividers and indexed tabs to separate sections.
- F. Provide a table of contents indicating the title of each section and a complete listing of the contents of each section in the order of presentation within the section.
- G. The manuals shall be identified by labels firmly attached to the front cover and the spine. Identify each binder with the following:
 - 1. Title "OPERATING AND MAINTENANCE INSTRUCTIONS".
 - 2. Name or type of equipment or system manual concerns.
 - 3. Identity of building or structure, as applicable.
 - 4. Title of Project.
 - 5. Volume number, if more than one.

1.3 CONTENTS

- A. Provide complete, detailed written operating instructions for each product including: function; operating characteristics; limiting conditions; operating instructions for startup, normal and emergency conditions; regulation and control; operational troubleshooting; and shutdown. Also include, as applicable, written descriptions of any alarms generated by the product and the proper responses to such alarm conditions.
- B. Include written explanations of all safety considerations relating to operation and maintenance procedures.
- C. Provide complete, detailed written preventive maintenance instructions including all information and instructions to keep the product properly lubricated, adjusted and maintained so that the item functions economically throughout its full design life. These instructions shall include, but are not limited to the following:
 - 1. Written explanations with illustrations for each preventive maintenance task such as inspection, adjustment, lubrication, calibration and cleaning. Also provide pre-startup checklists for each piece of equipment and long-term shutdown maintenance requirements.
 - 2. Recommended schedule for each preventive maintenance task.
 - 3. Lubrication charts indicating recommended types of lubricants, frequency of application or change, and where each are to be used or applied.
 - 4. Table of alternative lubricants.
 - 5. Troubleshooting instructions.
 - 6. List of required maintenance tools and equipment.
- D. Complete bills of material or parts lists for products provided. Lists or bills of material may be provided on a per drawing or per equipment assembly basis. The bills of material shall indicate:
 - 1. The name, address and phone number of the manufacturer.
 - 2. The name, address and phone number of the nearest manufacturer's representative, parts warehouse or parts supplier.
 - 3. The manufacturer's shop order and/or serial number(s) for the equipment or assembly.

4. For each part or piece:
 - a. The parts cross reference number. The cross-reference number shall be used to identify the part on the assembly drawing, Shop Drawing or other type of illustration where the part is clearly shown.
 - b. The part name or description.
 - c. The manufacturer's part number.
 - d. The quantity of each part used in each assembly.
 - e. The current unit price of the part.
- E. Complete instructions for the ordering of all replaceable parts including any reference numbers (e.g. shop order or serial number) that will expedite the ordering process.
- F. Manufacturer's recommended inventory levels for spare parts and consumable supplies for the first two years of operation. Consumable supplies are those items used up or worn out by the operation of the equipment or items used to maintain the operation of the product. This would include such items as lubricants, recorder chart papers, chart inks, reagents, and testing chemicals used for the calibration or operation of the equipment. Lead time, shelf life values and any special storage requirements shall also be recommended.
- G. Manufacturers installation and operation bulletins, diagrams, schematics, and equipment cut-aways. Catalog materials should be avoided unless it is the only material available that shows the identification or description of a particular component of the equipment. Where materials pertain to multiple models or types, mark the literature to indicate the specific equipment supplied. Marking may be in the form of checking, the use of arrows, highlighting or underlining to show the pertinent information or the crossing-out or other means of obliterating information that does not apply to the equipment or materials supplied.
- H. Original quality copies of all approved Shop Drawings that have been updated to an as-installed condition. Reduced drawings are permissible only if the reduction is to not less than one half of the original size and all lines, dimensions, lettering, and text are completely legible on the reduction.
- I. Complete electrical schematic and wiring diagrams. Complete point-to-point wiring and wiring numbers or colors between all terminal points shall be shown.
- J. If programmable logic controllers are included in the product, provide complete logic listings in ladder logic format shall be provided. The listing shall include complete cross-referencing of all logic elements. All elements shall be annotated with clearly understandable tags or descriptive labels.
- K. If programmable logic controllers are included in the product, provide complete manufacturer's programming manuals.
- L. Copy of warranty bond and service contract as applicable.
- M. When copyrighted material is used in the manual, CONTRACTOR shall obtain the copyright holder's written permission to use such material.

1.4 SUBMITTALS

- A. The CONTRACTOR shall submit operation and maintenance manuals to OCWS within 90 days after the approval of Shop Drawings for the product. The submittal shall consist of three complete sets of each operation and maintenance manual.
- B. One copy of the manual and listing will be returned to the CONTRACTOR stamped either "Approved" or "Revise and Resubmit," the latter when the submitted manual is considered inadequate, inaccurate, incomplete or lacking required information. Discrepancies will be noted on the return transmittal of a "Revise and Resubmit" submittal.
- C. The CONTRACTOR shall rectify all unapproved submittals by replacing portions or adding additional data or materials, as required, to the manual. The manual's index or table of contents and the itemized cross-reference list shall be revised to reflect all revisions or additions. The CONTRACTOR shall resubmit three complete sets of the operation and maintenance manuals.
- D. Upon approval of the operation and maintenance manuals, the CONTRACTOR shall submit ten complete sets of manuals to the OWNER.

PART 2 – PRODUCTS (NOT USED)

PART 3 – EXECUTION (NOT USED)

DIVISION 2 SITE CONSTRUCTION

SECTION 02110	CLEARING
SECTION 02220	EXCAVATION AND BACKFILL
SECTION 02512	BITUMINOUS PAVING
SECTION 02606	MANHOLES

SECTION 02110

CLEARING

PART 1 - GENERAL

1.1 DESCRIPTION

- A. Scope: CONTRACTOR shall furnish all labor, materials, equipment and incidentals required to perform all clearing and grubbing as shown and specified.
- B. Related Work Specified Elsewhere:
 - 1. Section 01570, Maintenance and Protection of Traffic
 - 2. Section 02512, Bituminous Paving
 - 3. Section 02606, Manholes
 - 4. Section 15051, Buried Piping Installation
 - 5. Section 15052, Exposed Piping Installation
 - 6. Section 15100, Valves, 4 Inch and Larger

1.2 QUALITY ASSURANCE

- A. Codes and Standards: State and local laws and code requirements shall govern the hauling and disposal of trees, shrubs, stumps, roots, rubbish, debris and other matter.

1.3 JOB CONDITIONS

- A. Protection:
 - 1. Streets, roads, adjacent property and other works and structures shall be protected throughout the entire project. CONTRACTOR shall return to original condition, satisfactory to OCWS, damaged facilities caused by the CONTRACTOR'S operations.
 - 2. Trees, shrubs and grassed areas which are to remain shall be protected by fences, barricades, wrapping or other methods as shown, specified or approved by OCWS. Equipment, stockpiles, etc. shall not be permitted within tree branch spread. Trees shall not be removed without approval of OCWS unless shown or specified.
- B. Salvable Improvements:
 - 1. Unless specified elsewhere carefully remove items to be salvaged and store on premises in approved location, all in accordance with recommendations of specialists recognized in the Work involved.

1.4 GUARANTEE

- A. CONTRACTOR shall guarantee that Work performed under this Section will not permanently damage trees, shrubs, turf or plants designated to remain, or other

adjacent work or facilities. If damage resulting from CONTRACTOR'S operations appears during the period up to 18 months after completion of the project he shall replace damaged items at no expense to OWNER.

PART 2 - PRODUCTS (NOT USED)

PART 3 - EXECUTION

3.1 CLEARING AND GRUBBING

- A. Limits of clearing shall be all areas within the Contract limit lines except as otherwise shown. Damage outside these limits caused by the CONTRACTOR'S operations shall be corrected at the CONTRACTOR'S expense.
- B. Except as noted below, CONTRACTOR shall remove from the site and satisfactorily dispose of all trees, shrubs, stumps, roots, brush, masonry, rubbish, scrap, debris, pavement, curbs, fences and miscellaneous other structures not covered under other Sections as shown, specified or otherwise required to permit construction of the new Work.
- C. Burning on site shall not be done unless approved by authorities having jurisdiction.
- D. All burning, on or off the site, shall be in complete accordance with rules and regulations of local authorities having jurisdiction.
- E. Trees and shrubs shall be trimmed when doing so will avoid removal or damage. Trimmed or damaged trees shall be treated and repaired by persons with experience in this specialty who are approved by OCWS. Trees and shrubs intended to remain, which are damaged beyond repair or removed, shall be replaced by the CONTRACTOR.
- F. Control air pollution caused by dust and dirt, and comply with governing regulations.

3.2 TOPSOIL REMOVAL

- A. Topsoil is defined as friable clay loam surface soil found in a depth of not less than 4 inches. Topsoil shall be substantially free of subsoil, clay lumps, stones, and other objects over 2 inches in diameter, and without weeds, roots, and other objectionable material.
- B. Strip topsoil, which is satisfactory to whatever depths are encountered, and in such manner as to prevent intermingling with the underlying subsoil or other objectionable material. Remove heavy growths of grass from areas before stripping.
 - 1. Where trees are shown or directed to be left standing, stop topsoil stripping a sufficient distance from such trees to prevent damage to the main root system.
- C. Stockpile topsoil in storage piles in areas shown, or where otherwise approved by OCWS. Construct storage piles to freely drain surface water. Cover storage piles

if required to prevent windblown dust. Topsoil in excess of quantity required shall remain property of OWNER.

- D. Dispose of excess topsoil as waste material off site.

SECTION 02220

EXCAVATION AND BACKFILL

PART 1 - GENERAL

1.1 DESCRIPTION

- A. Scope:
 - 1. CONTRACTOR shall provide all labor, materials, equipment and incidentals required to perform all excavating, backfilling, filling and grading, and disposing of earth materials as shown, specified, and required for construction of structures, manholes, vaults, conduits, pipelines, roads, and other facilities required to complete the Work in every respect.
 - 2. All necessary preparation of subgrade for slabs and pavements is included.
 - 3. All temporary means needed to prevent discharge of sediment to water courses from dewatering systems or erosion are included.
 - 4. No classification of excavated materials will be made. Excavation includes all materials regardless of type, character, composition, moisture, or condition thereof.

1.2 QUALITY ASSURANCE

- A. Tests:
 - 1. Engage the services of a qualified testing laboratory to make tests and determine acceptability of the fill or material as listed below. Laboratory shall be acceptable to OCWS.
 - 2. Required Tests:
 - a. Compacted Select Fill: Compaction, ASTM D 1556 and ASTM D 1557, and ASTM D 2922.
- B. Permits and Regulations:
 - 1. Obtain all necessary permits for work in roads, rights-of-way, railroads, etc. Also obtain permits as required by local, state and federal agencies for discharging water from excavations.
 - 2. Perform excavation work in compliance with applicable requirements of governing authorities having jurisdiction.
- C. Reference Standards: Comply with applicable provisions and recommendations of the following except as otherwise shown or specified.
 - 1. ASTM A 36, Specification for Structural Steel.
 - 2. ASTM A 328, Specification for Steel Sheet Piling.
 - 3. ASTM D 422, Method for Particle-Size Analysis of Soils.
 - 4. ASTM D 1556, Test Method for Density and Unit Weight of Soil in Place by the Sand-Cone Method.
 - 5. ASTM D 1557, Test Method for Laboratory Compaction Characteristics of Soil Using Modified Effort (56,000 ft 16/cu ft) (2,700 KN-m/cum).

6. ASTM D 2922, Test Methods for Density of Soil and Soil-Aggregate in Place by Nuclear Methods (Shallow Depth).
7. OSHA Standard, Title 29, Code of Federal Regulations, Part 1926, Section .650 (Subpart P - Excavations).

1.3 SUBMITTALS

- A. Excavation Plan: Prior to start of excavation operations, submit written plan to demonstrate compliance with OSHA Standard 29 CFR Part 1926.650. As a minimum, excavation plan shall include:
 1. Name of competent person.
 2. Excavation method(s) or protective system(s) to be used.
 3. Copies of "manufacturer's data" or other tabulated data if protective system(s) are designed on the basis of such data.

1.4 JOB CONDITIONS

- A. Existing Utilities: Locate existing underground utilities in the areas of Work. If utilities are to remain in place, provide adequate means of protection during all operations.
 1. Should uncharted or incorrectly charted piping or other utilities be encountered during excavation, consult piping or utility owner and OCWS immediately for directions as to procedure. Cooperate with OWNER and utility owner in keeping services and facilities in operation. Repair damaged utilities to satisfaction of utility owner.
 2. In general, service lines to individual houses and businesses are not shown; however, CONTRACTOR shall assume that a service exists for each utility to each house or business.
- B. Protection of Persons and Property: Barricade open excavations occurring as part of the Work and post with warning lights. Operate warning lights during hours from dusk to dawn each day and as otherwise required.
 1. Protect structures, utilities, sidewalks, pavements, and other facilities from damage caused by settlement, lateral movement, undermining, washout and other hazards created by earthwork operations.

PART 2 - PRODUCTS

2.1 SOIL MATERIALS

- A. Select Fill:
 1. Place select fill where shown or specified below and around structures, pipelines, roads, tanks, walks, and other work.
 2. Use well graded granular material or bank run gravel, free from organic matter. Not more than 70 percent by weight shall pass through a No. 40

sieve; not more than 10 percent by weight shall pass through a No. 200 sieve; and 100 percent shall pass a 6-inch square sieve.

3. Advise OCWS in writing of source and, if required, submit a sample of the material for approval.
- B. Subbase Material: Naturally or artificially graded mixture of natural or crushed gravel, crushed stone, crushed slag, or natural or crushed sand, approved by OCWS.
- C. Drainage Fill: Washed, uniformly graded mixture of crushed stone, or crushed or uncrushed gravel, with 100 percent passing a 1-1/2 inch sieve and not more than 5 percent passing a No. 4 sieve.
- D. General Backfill and Fill Materials: Provide approved soil materials for backfill and fill, free of clay, rock or gravel larger than 6 inches in any dimension, debris, waste, vegetable and other organic matter and other deleterious materials. Previously excavated materials meeting these requirements may be used for backfill.

PART 3 -EXECUTION

3.1 INSPECTION

- A. Provide OCWS with sufficient notice and with means to examine the areas and conditions under which excavating, filling, and grading are to be performed. OCWS will notify CONTRACTOR if conditions are found that may be detrimental to the proper and timely completion of the Work. Do not proceed with the Work until unsatisfactory conditions have been corrected in an acceptable manner.

3.2 EXCAVATION

- A. Perform all excavation required to complete the Work as shown, specified and required. Excavations shall include earth, sand, clay, gravel, hardpan, decomposed rock, pavements, rubbish and all other materials within the excavation limits.
- B. Excavations for structures and pipelines shall be open excavations. Provide excavation protection system(s) required by ordinances, codes, law and regulations to prevent injury to workmen and to prevent damage to new and existing structures or pipelines. Unless shown or specified otherwise, protection system(s) shall be utilized under the following conditions.
 1. Excavation Less Than 5 Feet Deep: Excavations in stable rock or in soil conditions where there is no potential for a cave-in may be made with vertical sides. Under all other conditions, excavations shall be sloped and benched, shielded, or shored and braced.
 2. Excavations More Than 5 Feet Deep: Excavations shall be sloped and benched, shielded or shored and braced.

3. Excavation protection system(s) shall be installed and maintained in accordance with drawings submitted under Article 1.3 above.
- C. Where the pipeline is to be placed below the ground water table, well points, cofferdams or other acceptable methods shall be used to permit construction of said structure or pipeline under dry conditions. Dry conditions shall prevail until the pipelines are properly jointed, tested and backfilled. Water level shall be maintained below top of backfill at all times.
- D. Pumping of water from excavations shall be done in such a manner to prevent the carrying away of unsolidified concrete materials, and to prevent damage to the existing subgrade.
- E. Subgrades for roadways, structures and trench bottoms shall be firm, dense, and thoroughly compacted and consolidated; shall be free from mud, muck, and other soft or unsuitable materials; and shall remain firm and intact under all construction operations. Subgrades which are otherwise solid, but which become soft or mucky on top due to construction operations, shall be reinforced with crushed stone or gravel. The finished elevation of stabilized subgrades shall not be above subgrade elevations shown.
- F. Pipe Trench Preparation:
 1. No more than 200 feet of trench may be opened in advance of pipe laying.
 2. Trench width shall be minimized to greatest extent practical but shall conform to the following:
 - a. Sufficient to provide room for installing, jointing and inspecting piping, but in no case wider at top of pipe than pipe barrel OD plus 2 feet.
 - b. Enlargements at pipe joints may be made if required and approved by OCWS.
 - c. Sufficient for shoring and bracing, or shielding and dewatering.
 - d. Sufficient to allow thorough compaction of backfill adjacent to bottom half of pipe.
 - e. Do not use excavating equipment, which requires the trench to be excavated to excessive width.
 3. Depth of trench shall be as shown. If required and approved by OCWS, depths may be revised.
- G. Material Storage: Stockpile satisfactory excavated materials in approved areas, until required for backfill or fill. Place, grade and shape stockpiles for proper drainage.
 1. Locate and retain soil materials away from edge of excavations.
 2. Dispose of excess soil material and waste materials as specified hereinafter.
- H. Where OCWS considers the existing material beneath the bedding material unsuitable, CONTRACTOR shall remove same and replace it with select backfill.

3.3 UNAUTHORIZED EXCAVATION

- A. All excavation outside the lines and grades shown, and which is not approved by OCWS, together with the removal and disposal of the associated material shall be

at CONTRACTOR'S expense. Unauthorized excavations shall be filled and compacted with select backfill by CONTRACTOR at his expense.

3.4 DRAINAGE AND DEWATERING

- A. General:
 - 1. Prevent surface and subsurface water from flowing into excavations and from flooding adjacent areas.
 - 2. Remove water from excavation as fast as it collects.
 - 3. Maintain the ground water level below the bottom of the excavation to provide a stable surface for construction operations, a stable subgrade for the permanent work, and to prevent damage to the Work during all stages of construction.
 - 4. Provide and maintain pumps, sumps, suction and discharge lines and other dewatering system components necessary to convey water away from excavations.
 - 5. Obtain OCWS' approval before shutting down dewatering system for any reason.
- B. Standby Requirements for Dewatering: Provide standby equipment to insure continuity of dewatering operations.
- C. Disposal of Water Removed by Dewatering System:
 - 1. Dispose of all water removed from the excavation in such a manner as not to endanger public health, property, or any portion of the Work under construction or completed.
 - 2. Dispose of water in such a manner as to cause no inconvenience to OWNER, OCWS, or others involved in work about the site.
 - 3. Convey water from the construction site in a closed conduit. Do not use trench excavations as temporary drainage ditches.

3.5 SHEETING, SHORING AND BRACING

- A. General:
 - 1. Used material shall be in good condition, not damaged or excessively pitted. All steel or wood sheeting designated to remain in place shall be new. New or used sheeting may be used for temporary work.
 - 2. All timber used for breast boards (lagging) shall be new or used, meeting the requirements for Douglas Fir Dense Construction grade with a bending strength not less than 1500 psi or Southern Pine No. 2 Dense.
 - 3. All steel work for sheeting, shoring, bracing, cofferdams etc., shall be designed in accordance with the provisions of the "Specifications for the Design, Fabrication and Erection of Structural Steel for Buildings", of the AISC except that field welding will be permitted.
 - 4. Steel sheet piling shall be manufactured from steel conforming to ASTM A 328. Steel for soldier piles, wales and braces shall be new or used and shall conform to ASTM A 36.

5. Maintain shoring and bracing in excavations regardless of time period excavations will be open. Carry down shoring and bracing as excavation progresses.
 6. Unless otherwise shown, specified, or ordered, all materials used for temporary construction shall be removed when work is completed. Such removal shall be made in a manner not injurious to the structure or its appearance or to adjacent Work.
 7. Safe and satisfactory sheeting, shoring and bracing shall be the entire responsibility of CONTRACTOR.
- B. Removal of Sheeting and Bracing:
1. Remove sheeting and bracing from excavations unless otherwise ordered in writing by OCWS. Removal shall be done so as to not cause injury to the Work. Removal shall be equal on both sides of excavation to ensure no unequal loads on pipe or structure.
 2. Defer removal of sheeting and bracing, where removal may cause soil to come into contact with concrete, until the following conditions are satisfied:
 - a. Concrete has cured a minimum of 7 days.
 - b. Wall and floor framing up to and including grade level floors are in place.

3.6 TRENCH SHIELDS

- A. Excavation of earth material below the bottom of a shield shall not exceed the limits established by ordinances, codes, laws and regulations.
- B. When using a shield for pipe installation:
 1. Any portion of the shield that extends below the mid-diameter of an installed rigid pipe (i.e. RCCP) shall be raised above this point prior to moving the shield ahead for the installation of the next length of pipe.
 2. The bottom of the shield shall not extend below the mid-diameter of installed flexible pipe (i.e. Steel, DI, PVC, etc.) at any time.
- C. When using a shield for the installation of structures, the bottom of the shield shall not extend below the top of the bedding for the structures.
- D. When a shield is removed or moved ahead, extreme care shall be taken to prevent the movement of pipe or structures or the disturbance of the bedding for pipe or structures. Pipe or structures that are disturbed shall be removed and reinstalled as specified.

3.7 GENERAL REQUIREMENTS FOR BACKFILL, FILL, AND COMPACTION

- A. Furnish, place and compact all backfill required for structures, trenches and to provide the finished grades shown and specified. Unless otherwise specified fill may be obtained from on-site sources.
- B. Backfill excavations as promptly as Work permits, but not until completion of the following:

1. Acceptance by OCWS of construction below finish grade including dampproofing, waterproofing, and perimeter insulation.
 2. Inspection, testing, approval, and recording of locations of underground utilities.
 3. Removal of concrete formwork.
 4. Removal of shoring and bracing.
 5. Removal of trash and debris.
 6. Permanent or temporary horizontal bracing is in place on horizontally supported walls.
- C. Keep excavations dry during backfilling operations. Bring backfill around piping up evenly on all sides.
- D. Place all backfilling in pipe trenches, which are below structures, other pipes, or paved areas, in horizontal layers not exceeding 6 inches in depth and thoroughly compact each before the next layer is placed. In other pipe trenches, compacted layers shall be 6 inches up to the pipe centerline and 12 inches thereafter.
- E. Prior to the installation of pipes which are to be installed in fill sections, place the fill as described herein, until a minimum height of 2 feet above the pipe is reached, unless otherwise required in other Sections. The fill for the trench width shall then be excavated and the pipe installed and backfilled. The remainder of the fill shall then be placed.
- F. Unless otherwise specified or directed by OCWS fill shall be placed in horizontal loose lifts not exceeding 8 inches in thickness and shall be mixed and spread in a manner assuring uniform lift thickness after placing.
- G. Control the water content of fill material during placement within the range necessary to obtain the compaction specified. In general, the moisture content of the fill shall be within 3 percent of the optimum moisture content for compaction as determined by laboratory tests. Perform all necessary work to adjust the water content of the material to within the range necessary to permit the compaction specified. Do not place fill material when free water is standing on the surface of the area where the fill is to be placed. No compaction of fill will be permitted with free water on any portion of the fill to be compacted.
- H. Perform Compaction of fill with equipment suitable for the type of material placed and which is capable of providing the densities required. CONTRACTOR shall select compaction equipment and submit it and his proposed procedure to OCWS for approval.
- I. Compact fill shall be compacted by at least two coverages of all portions of the surface of each lift by compaction equipment. One coverage is defined as the condition obtained when all portions of the surface of the fill material have been subjected to the direct contact of the compactor.
- J. Test the effectiveness of the equipment selected by CONTRACTOR at the commencement of compaction by construction of a small section of fill within the area where fill is to be placed. If tests on this section of fill show that the specified compaction is not obtained, CONTRACTOR shall increase the number of coverages, decrease the lift thicknesses or obtain a different type of compactor.
- K. If the specified densities are not obtained because of improper control of placement or compaction procedures, or because of inadequate or improperly

functioning compaction equipment, the CONTRACTOR shall perform whatever work is required to provide the required densities. This work shall include complete removal of unacceptable fill areas, and replacement and recompaction until acceptable fill is provided.

- L. CONTRACTOR shall repair, at his own expense, any after settlement that occurs. He shall make all repairs and replacements necessary within 30 days after notice from OCWS or OWNER.

3.8 SELECT FILL

- A. Provide select fill in the following locations:
 - 1. Support below and around piping and foundations.
 - 2. Subgrade for roads and pavements.
 - 3. Where shown or directed by OCWS.
- B. Subgrade surface shall be level, dry, firm and subject to OCWS' approval. Do not place fill if any water is on the surface of area to receive fill.
- C. Place fill in horizontal loose lifts of 8 inches maximum thickness. It shall be mixed and spread in a manner to assure uniform lift thickness after placing.
- D. Compact each layer of fill before placement of the next lift.
- E. Do not use fill containing lumps, pockets or concentrations of silt or clay, rubble, debris, wood or other organic matter. Fill containing unacceptable material shall be removed and disposed of.
- F. The water content of the fill being compacted shall be above the bulking water content for the material. CONTRACTOR shall wet the fill materials during placement to achieve water contents needed for effective compaction.
- G. Perform compaction of fill with equipment suitable for the type of fill material being placed. Select equipment, which is capable of providing the densities required, and submit selection of the equipment to OCWS for approval.
- H. Compact each layer of fill material by at least two complete coverages of all portions of the surface of each lift using approved compaction equipment. One coverage is defined as the condition reached when all portions of the fill lift have been subjected to the direct contact of the compacting surface of the compactor.
- I. The minimum density to be obtained in compacting the select fill shall be 95 percent of maximum density obtained in the laboratory in accordance with ASTM D 1557 Method C including Note 2. This percentage is of Modified Proctor density. If the field and laboratory tests indicate unsatisfactory compaction, CONTRACTOR shall provide the additional compaction necessary to obtain the specified degree of compaction. All additional compaction work shall be performed by CONTRACTOR at no additional cost to OWNER until the specified compaction is obtained.
- J. Select fill necessary to replace subgrade materials disturbed and softened as a result of CONTRACTOR'S operations or to backfill unauthorized excavation shall be provided, placed and compacted at CONTRACTOR'S expense.

3.9 UNCOMPACTED BACKFILL

- A. Compaction of trench backfill above top of pipe in locations other than those specified will not be required except to the extent necessary to prevent future settlement.
- B. Place material above embedments so that no excessive or unbalanced load, shock or impact occurs on the pipe or results in displacement of the pipe.

3.10 GRADING

- A. General: Uniformly grade areas within limits of grading under this Section, including adjacent transition areas. Smooth subgrade surfaces within specified tolerances, compact with uniform levels or slopes between points where elevations are shown, or between such points and existing grades.

3.11 DISPOSAL OF EXCAVATED MATERIALS

- A. Material removed from the excavations which does not conform to the requirements for fill or is in excess of that required for backfill shall be hauled away from the project site by the CONTRACTOR and disposed of in compliance with ordinances, codes, laws and regulations at no additional cost to the OWNER.

3.12 RESTORING AND RESURFACING EXISTING ROADWAYS AND FACILITIES

- A. Place 1-1/2 inches of temporary bituminous pavement immediately after backfilling trenches in paved roadways, which are to be retained for permanent use. Maintain the surface of the paved area over the trench in good and safe condition during progress of the entire Work, and promptly fill all depressions over and adjacent to the trench caused by settlement of backfilling. The permanent replacement pavement shall be equal to that of the existing roadways unless otherwise specified.
- B. Pavement, gutters, curbs, sidewalks or roadways disturbed or damaged by the CONTRACTOR'S operations, except areas designated "New Pavement" or "Proposed Pavement", shall be restored by him at his own expense to as good condition as they were previous to the commencement of the Work and in accordance with applicable local and state highway specifications.

SECTION 02512

BITUMINOUS PAVING

PART 1 - GENERAL

1.1 DESCRIPTION

- A. Scope:
 - 1. CONTRACTOR shall provide all labor, materials, equipment and incidentals as shown, specified or required to furnish and install hot mix-hot laid bituminous paving.
 - 2. The Work includes the following:
 - a. Coarse graded base course.
 - b. Fine graded surface course.
 - c. Pavement marking.
 - d. Testing as specified.
- B. Related Sections:
 - 1. Section 02220, Excavation and Backfill.

1.2 QUALITY ASSURANCE

- A. Tests:
 - 1. The services of a qualified testing laboratory shall be engaged by CONTRACTOR to make tests and determine acceptability of the pavement materials. The laboratory shall be acceptable to OCWS.
 - 2. Required Tests:
 - a. Refer to State Highway Department requirements.
- B. Reference Standards: Comply with the applicable provisions and recommendations of the following, unless otherwise shown or specified.
 - 1. Standard Specifications for Road Work of the State of Florida.
 - 2. Federal Specification (FS) TT-P-115, Paint, Traffic, Highway, White and Yellow.

1.3 SUBMITTALS

- A. Shop Drawings: Submit for approval the following:
 - 1. Job mix formula proposed, giving complete data on materials, including source, location, percentages, temperatures, and all other pertinent data.
- B. Material Certificates:
 - 1. In lieu of laboratory reports required in the State Standards, CONTRACTOR may submit certificates of compliance for the following:
 - a. Coarse and fine aggregates from each material source and each required grading.
 - b. Asphalt or tar cement for each penetration grade.

- c. Job-mix design mixtures for each material or grade.
- d. Density of uncompacted bituminous concrete.
- e. Density of compacted bituminous concrete.
- f. Density and voids analysis for each series of bituminous concrete mixture test specimens.
- g. Bituminous concrete plant inspection.
- 2. Certificates that materials, mixtures and plant comply with Specification requirements.
- 3. Certificates signed by CONTRACTOR.

1.4 JOB CONDITIONS

- A. Weather Limitations: Use weather limitations in the State Standards for the following:
 - 1. Application of bituminous prime coats.
 - 2. Construction of base and surface courses.
- B. Grade Control: Establish and maintain the required lines and grades, including crown and cross-slope for each course during construction operations.

PART 2 - PRODUCTS

2.1 PAVEMENT THICKNESS

- A. Provide premixed base course of 5 inches and surface course of 2 inches for a total depth of 7 inches.

2.2 MATERIALS

- A. Aggregate, mineral filler, bitumen, and prime coat shall be in accordance with the State Standards.
- B. Aggregate includes stone, gravel, slag and sand.
- C. Mineral filler includes limestone dust, portland cement or other inert material.
- D. Bitumen includes asphalt and tar cement.
- E. Prime coat includes asphaltic cutback, tar or asphalt emulsion.

2.3 BITUMINOUS-AGGREGATE MIXTURES

- A. Job-Mix Criteria:
1. Provide job mix formulas as follows:
 - a. Base Course:

<u>Sieve Designation (Square Opening)</u>	<u>Percent Passing</u>
2-1/4 inches	100
1-1/2 inches	80-100
3/4 inch	55-80
3/8 inch	35-60
No. 10	15-35
No. 40	5-20
No. 200	2-10
Bitumen (percent)	3.5 - 6.0

- b. Surface Course:

<u>Sieve Designation (Square Opening)</u>	<u>Percent Passing</u>
3/4 inch	100
1/2 inch	80-100
3/8 inch	70-100
No. 4	50-79
No. 10	33-60
No. 40	16-37
No. 80	9-23
No. 200	2-8
Bitumen (percent)	4.0 - 8.0

2.4 TRAFFIC AND PARKING MARKING MATERIALS

- A. Traffic lane marking paint with chlorinated rubber base.
- B. Factory mixed, quick drying and non bleeding, FS TT-P-115, Type III.

PART 3 - EXECUTION

3.1 INSPECTION

- A. Examine the subgrade on which bituminous concrete will be installed. Notify OCWS in writing of conditions detrimental to the proper and timely completion

of the Work. Do not proceed with the Work until unsatisfactory conditions have been corrected in a manner acceptable to OCWS.

3.2 PRIME COAT

- A. Apply prime coat to subgrade in accordance with the requirements of the State Standards.

3.3 FRAME ADJUSTMENT

- A. Set frames of drainage structures to final grade in an approved manner. Include existing frames and frames furnished under other Sections of these Specifications.

3.4 PAVEMENT INSTALLATION

- A. Preparing the mixtures, paving equipment, placing the mixes, and compacting the mixes shall be in accordance with the State Standards.
- B. Preparing the mixtures includes the plant equipment, stockpiling, heating, aggregate processing, mixing of aggregate and bituminous material, and transporting to job site.
- C. Paving equipment includes bituminous pavers, rolling equipment and hand tools.
- D. Placing the mixes includes paver placing, hand placing, spreading, tamping and jointing.
- E. Compacting the mixes includes breakdown rolling, second rolling and finish rolling.

3.5 PAVEMENT QUALITY REQUIREMENTS

- A. General: In addition to other specified conditions, comply with the following minimum requirements:
 - 1. Provide final surfaces of uniform texture, conforming to required grades and cross sections.
 - 2. Take not less than one 4-inch diameter pavement specimen for each complete course for each 10,000 square feet of pavement, if directed by OCWS.
 - 3. Repair holes from test specimens as specified for patching defective work.
- B. Density:
 - 1. If directed by OCWS, compare density of in-place material against laboratory specimen or certificates on same bituminous concrete mixture. Use nuclear devices.
 - 2. Minimum acceptable density of in-place course material will be 90 percent of the recorded laboratory specimen or certificate density. Maximum acceptable density will be 98 percent.
- C. Thickness: In-place compacted thickness shall average not less than the thickness specified.
- D. Surface Smoothness:

1. Test finished surface of each bituminous concrete course for smoothness, using a 10-foot straightedge applied parallel to and at right angles to centerline of paved areas.
2. Check surfaced areas at intervals directed by OCWS.
3. Surfaces will not be acceptable if exceeding the following:
 - a. Base Course: 3/8 inch in 10 feet.
 - b. Surface Course: 1/4 inch in 10 feet.
 - c. Crowned Surfaces:
 - 1) Test crowned surfaces with a crown template, centered and at right angles to the crown.
 - 2) Surfaces will not be acceptable if varying more than 1/4 inch from the template.

3.6 PATCHING

- A. As directed by OCWS, remove and replace all defective areas. Cut out such areas and fill with fresh bituminous concrete. Compact to the required density.

3.7 CLEANING AND PROTECTION

- A. Cleaning: After completion of paving operations, clean surfaces of excess or spilled bituminous materials and all foreign matter.
- B. Protect newly finished pavement until it has become properly hardened by cooling.
- C. Cover openings of drainage structures in the area of paving until permanent coverings are placed.

3.8 MARKING PAVEMENT

- A. Cleaning:
 1. Sweep surface with power broom supplemented by hand brooms to remove loose material and dirt.
 2. Do not begin marking bituminous concrete pavement until approved by OCWS.
- B. Application:
 1. Using mechanical equipment, provide uniform straight edges in two separate coats. Apply in accordance with paint manufacturer's recommended rates.

SECTION 02606

MANHOLES

PART 1 - GENERAL

1.1 DESCRIPTION

- A. Scope: CONTRACTOR shall provide all labor, materials, equipment and incidentals as shown, specified and required to furnish and install all precast, cast-in-place and masonry manholes.
- B. General:
 - 1. Manholes shall conform in shape, size, dimensions, material, and other respects to the details shown or as ordered by OCWS.
 - 2. Cast-iron frames, grates and covers shall be the standard frame and grate or cover unless otherwise shown.
 - 3. Concrete for cast-in-place manholes and for inverts in precast and masonry manholes shall be Class A and shall conform to the requirements specified under Section 03300.
- C. Related Sections:
 - 1. Division 2 Sections on Earthwork.
 - 2. Section 03300, Cast-In-Place Concrete.
 - 3. Division 15 Sections on Piping.

1.2 QUALITY ASSURANCE

- A. Reference Standards:
 - 1. ASTM C 32, Specification for Sewer and Manhole Brick (made from Clay or Shale).
 - 2. ASTM C 139, Specification for Concrete Masonry Units for Construction of Catch Basins and Manholes.
 - 3. ASTM C 140, Method of Sampling and Testing Concrete Masonry Units.
 - 4. ASTM C 207, Specification for Hydrated Lime for Masonry Purposes.
 - 5. ASTM C 478, Specification for Precast Reinforced Concrete Manhole Sections.
 - 6. AWWA C302, Reinforced Concrete Pressure Pipe, Noncylinder Type, for Water and Other Liquids.

1.3 SUBMITTALS

- A. Shop Drawings: Submit for approval the following:
 - 1. Drawings showing design and construction details of all precast concrete and cast-in-place manholes including details of joints between the manhole bases and riser sections and stubs or openings for the connection of sewers.

PART 2 - PRODUCTS

2.1 PRECAST CONCRETE MANHOLES

- A. Precast manholes shall conform to the details shown. Provide cast-in-place concrete bases where shown.
- B. Except where otherwise specified precast manhole components shall consist of reinforced concrete pipe sections especially designed for manhole construction and manufactured in accordance with ASTM C 478 except as modified herein.
- C. Precast, reinforced concrete manhole bases, riser sections, flat slabs and other components shall be manufactured by wet cast methods only, using forms which will provide smooth surfaces free from irregularities, honeycombing or other imperfections.
- D. Joints between manhole components shall be the tongue and groove type employing a single, continuous rubber O-ring gasket and shall conform to AWWA C302. The circumferential and longitudinal steel reinforcement shall extend into the bell and spigot ends of the joint without breaking the continuity of the steel. Joints between the base sections, riser sections and top slabs of manholes 72 inches in diameter and less shall be rubber and concrete joints. Joints for manhole components greater than 72 inches in diameter shall be provided with steel bell and spigot rings.
- E. All precast manhole components shall be of approved design and of sufficient strength to withstand the loads imposed upon them. They shall be designed for a minimum earth cover loading of 130 pounds per cubic foot, an H-20 wheel loading, and an allowance of 30 percent in roadways and 15 percent in rights-of-way for impact. Manhole bases shall have two cages of reinforcing steel in their walls, each of the area equal to that required in the riser sections. Wall thickness shall not be less than 5 inches. Concrete top slabs shall not be less than 8 inches thick.
- F. Lifting holes, if used in manhole components, shall be tapered, and no more than two shall be cast in each section. Tapered, solid rubber plugs shall be furnished to seal the lifting holes. The lifting holes shall be made to be sealed by plugs driven from the outside face of the section only.
- G. The point of intersection (P.I.) of the sewer pipe centerlines shall be marked with 1/4-inch diameter steel pin firmly enclosed in the floor of each manhole base and protruding approximately 1-inch above the finished floor of the base.
- H. Mark date of manufacture and name or trademark of manufacturer on inside of barrel.
- I. The barrel of the manhole shall be constructed of various lengths of riser pipe manufactured in increments of one foot to provide the correct height with the fewest joints. Openings in the barrel of the manholes for sewers or drop connections will not be permitted closer than one foot from the nearest joint. Special manhole base or riser sections shall be furnished as necessary to meet this requirement.

- J. A precast or cast-in-place slab or precast eccentric cone, as shown or approved, shall be provided at the top of the manhole barrel to receive the cast iron frame and cover.
- K. Manhole sections shall contain manhole steps, 12 inches on centers, accurately positioned and embedded in the concrete. Steps are specified under Section 05501.

2.2 MASONRY MANHOLES

- A. Masonry manholes, where shown or otherwise approved by OCWS, shall conform to the following:
 - 1. Brick: Brick shall conform to the requirements of ASTM C 32, Grade SS for sewer brick and Grade MS for manhole brick.
 - 2. Concrete Blocks: Concrete blocks shall be machine-made, solid segmental blocks not less than 8 inches wide and shaped so that the completed structure in which they are used will conform to the details shown or otherwise approved. Blocks shall be of compact texture and like blocks shall be uniform in shape and size.
 - 3. Concrete blocks shall conform to ASTM C 139. Testing of blocks shall be done in accordance with ASTM C 140.
 - 4. Mortar: The mortar shall be composed of portland cement, hydrated lime, and sand, in which the volume of sand shall not exceed three times the sum of the volumes of cement and lime.
 - 5. Cement shall be Type II portland cement as specified for concrete masonry.
 - 6. Hydrated lime shall be Type S conforming to ASTM C 207.
 - 7. The sand shall comply with the Specifications for "Fine Aggregate" for concrete except that all of the sand shall pass a No. 8 sieve.

2.3 MISCELLANEOUS METALS

- A. Metal frames, covers, steps, toe pockets and similar required items shall be provided as shown and in accordance with Division 5 Sections on Metal Fabrications.

2.4 DROP CONNECTIONS

- A. Drop connections for manholes shall be constructed where shown or ordered and shall conform to the design and details shown. Pipe and fittings shall be ductile iron, reinforced concrete, or vitrified clay as shown or otherwise approved. Concrete for pipe encasement shall be Class B as specified under Section 03300. Concrete shall be bonded to manhole in the manner shown or otherwise approved by OCWS.

PART 3 - EXECUTION

3.1 LAYING MASONRY

- A. Brick shall be satisfactorily wet when being laid and each brick shall be laid in mortar so as to form full bed, end and side joints in one operation. The joints shall not be wider than 3/8-inch, except when the bricks are laid radially, in which case the narrowest part of the joint shall not exceed 1/4-inch. Masonry work shall be kept moist for a period of three days after completion, and precautions shall be taken to prevent freezing during cold weather.
- B. For concrete block, the vertical keyways shall be completely filled with mortar.
- C. Each grading ring shall be laid in a full bed of mortar and shall be thoroughly bonded.

3.2 PLASTERING

- A. The outside of brick manholes, brick stacks and grading rings shall be neatly plastered with 1/2 inch of cement mortar as the Work progresses.

3.3 MANHOLE BASES

- A. Cast-in-place bases shall be placed on suitable foundations after the pipes are laid. They shall be cast monolithically to an elevation at least 12 inches above the top of the highest pipe entering the manhole, except where a drop connection is to be installed. Base, walls and bottom shall be at least of the thickness shown and reinforced to withstand the loads to be expected. Connections for sewer pipes shall conform to the details shown.
- B. Precast bases shall be set on a crushed stone or crushed gravel foundation as shown. Precast bases shall be set at the proper grade and carefully leveled and aligned.

3.4 PRECAST MANHOLE SECTIONS

- A. Set sections vertical with steps and sections in true alignment. The base of the bell or groove end at joints between components shall be buttered with 1:2 cement-sand mortar to provide a uniform bearing between components. All joints shall be sealed with cement mortar inside and out and troweled smooth to the contour of the wall surface. Raised or rough joint finishes will not be accepted.
- B. Install sections, joints and gaskets in accordance with manufacturers recommendations.
- C. Lifting holes shall be sealed tight with a solid rubber plug driven into the hole from the outside of the barrel and the remaining void filled with 1 to 2 cement-sand mortar.

3.5 MANHOLE CHANNELS

- A. All invert channels through manholes shall be constructed of Class A concrete. Channels shall be properly formed to the sizes, cross sections, grades and shapes shown or as ordered. Benches shall be built up to the heights shown or as ordered and given a uniform wood float finish. Care shall be taken to slope all benches for proper drainage to the invert channel.

3.6 GRADING RINGS

- A. Grading rings or brick stacks shall be used for all precast and masonry manholes where required. Stacks or grade rings shall be a maximum of 12 inches in height, constructed on the roof slab or cone section on which the manhole frame and cover shall be placed. The height of the stack or grade rings shall be such as is necessary to bring the manhole frame to the proper grade.
- B. Brick work shall be as specified in Articles 2.2 and 3.1 above.

3.7 STUBS FOR FUTURE CONNECTIONS

- A. As shown or required for connections, cast iron sleeves, asbestos-cement couplings, bell end tile, ductile iron or reinforced concrete pipe stubs with approved watertight plugs shall be installed in manholes. Where pipe stubs, sleeves or couplings for future connections are shown or ordered, CONTRACTOR shall provide all materials and work for their construction.

3.8 GRADING AT MANHOLES

- A. All manholes in unpaved areas shall be built as shown or directed to an elevation higher than the original ground. The ground surface shall be graded to drain away from the manhole. Fill shall be placed around manholes to the level of the upper rim of the manhole frame, and the surface evenly graded on a 1 to 5 slope to the existing surrounding ground unless otherwise shown. The slop shall be covered with 4 inches of top soil, seeded and maintained until a satisfactory growth of grass is obtained.
- B. Manholes in paved areas shall be constructed to meet the final surface grade. In paved areas on State Highways, all manholes shall be 1/2 inch below final wearing surfaces. Manholes shall not project above finished roadway pavements to prevent damage from snowplows.
- C. CONTRACTOR shall be solely responsible for the proper height of all manholes necessary to reach the final grade at all locations. CONTRACTOR is cautioned that OCWS'S review of Shop drawings for manhole components will be general in nature and CONTRACTOR shall provide an adequate supply of random length precast manhole riser sections to adjust any manhole to meet field conditions for final grading.

3.9 MANHOLE WATERTIGHTNESS

- A. All manholes shall be free of visible leakage. Each manhole shall be tested for leaks and inspected, and all leaks shall be repaired in a manner subject to OCWS' approval.

3.10 FLEXIBLE PIPE JOINT AT MANHOLE BASE

- A. An approved flexible joint shall be provided between each pipe entering and exiting the manhole. This may be accomplished by the installation in the manhole base of the bell end of a pipe or by other means subject to approval of OCWS. Joints shall be similar to the approved pipe joints. The joint into the manhole base shall be completely watertight.

**OKALOOSA COUNTY
WATER AND SEWER**

DIVISION 3

DIVISION 3 CONCRETE

SECTION 03300 CONCRETE

SECTION 03300

CONCRETE

PART 1 - GENERAL

1.1 DESCRIPTION

- A. Scope:
 - 1. CONTRACTOR shall provide all labor, materials, equipment and incidentals as shown, specified and required to furnish and install cast-in-place concrete, reinforcement and related materials.
- B. Coordination:
 - 1. Review installation procedures under other Sections and coordinate the installation of items that must be installed in the concrete.
 - 2. Notify other contractors in advance of the placing of concrete to provide the other contractors with sufficient time for furnishing of items included in their contracts that must be installed in the concrete.
- C. General:
 - 1. Class "A" concrete shall be steel reinforced and includes the following:
 - a. Cast-in-place manholes.
 - b. Precast manholes.
 - c. Other reinforced concrete structures.
 - 2. Class "B" concrete shall be placed without forms or with simple forms, with little or no reinforcing, and includes the following:
 - a. Concrete fill.
 - b. Curbs and gutters.
 - c. Sidewalks.
 - d. Encasements, etc.
 - 3. Steel Reinforcement: Includes bars, ties, supports and welded wire fabric.

1.2 QUALITY ASSURANCE

- A. Source Quality Control:
 - 1. Concrete Testing Service:
 - a. CONTRACTOR shall employ acceptable testing laboratory to perform materials evaluation, testing and design of concrete mixes.
 - b. OWNER will employ a separate testing laboratory to evaluate concrete delivered to and placed at the site.
 - c. CONTRACTOR'S laboratory shall also evaluate concrete delivered to and placed at the site.
 - 2. Certificates, signed by concrete producer and CONTRACTOR, may be submitted in lieu of material testing when acceptable to OCWS.
 - 3. Quality Control: Perform sampling and testing during concrete placement, as follows:

4. Quality Control: OWNER'S testing laboratory will perform sampling and testing during concrete placement, as follows:
 - a. Sampling: ASTM C 172.
 - b. Slump: ASTM C 143, one test for each load at point of discharge.
 - c. Air Content: ASTM C 31, one for each set of compressive strength specimens.
 - d. Compressive Strength: ASTM C 39, one set for each 50 cubic yards or fraction thereof of each class of concrete; 1 specimen tested at 7 days, 2 specimens tested at 28 days.
 - 1) When the total quantity of concrete is less than 50 cubic yards, the strength tests may be waived by OCWS if field experience indicates evidence of satisfactory strength.
5. Report test results in writing to OCWS on same day tests are made.
- B. Reference Standards: Comply with the applicable provisions and recommendations of the following, except as otherwise shown or specified.
 1. ACI 301, Specifications for Structural Concrete for Buildings (includes ASTM Standards referred to herein except ASTM A 36).
 2. ACI 304, Guide for Measuring, Mixing, Transporting, and Placing Concrete.
 3. ACI 305, Hot Weather Concreting.
 4. ACI 306, Cold Weather Concreting.
 5. ACI 315, Manual of OCWSing and Placing Drawings for Reinforced Concrete Structures.
 6. ACI 318, Building Code Requirements for Reinforced Concrete.
 7. ACI 347, Guide to Formwork for Concrete.
 8. ACI 350, Environmental OCWSing Concrete Structures.
 9. ASTM A 36, Specification for Structural Steel.
 10. Concrete Reinforcing Steel Institute, Manual of Standard Practice, includes ASTM Standards referred to herein.

1.3 SUBMITTALS

- A. Samples: Submit samples of materials as specified and may be requested by OCWS, including names, sources and descriptions.
- B. Shop Drawings: Submit for approval the following:
 1. Copies of manufacturer's specifications with application and installation instructions for proprietary materials and items, including admixtures and bonding agents.
 2. Drawings for fabrication, bending, and placement of concrete reinforcement. Comply with ACI 315, Chapters 1 thru 7. For walls, show elevations to a minimum scale of 1/4-inch to 1 foot. Show bar schedules, stirrup spacing, diagrams of bent bars, arrangements and assemblies, as required for the fabrication and placement of concrete reinforcement.
 3. List concrete materials and concrete mix designs proposed for use. Include the results of all tests performed to qualify the materials and to establish the mix designs in accordance with ACI 301, 3.9. Submit

written report to OCWS for each proposed concrete mix at least 15 days prior to start of Work. Do not begin concrete production until mixes have been reviewed and are acceptable to OCWS. Mix designs may be adjusted when material characteristics, job conditions, weather, test results or other circumstances warrant. Do not use revised concrete mixes until submitted to and accepted by OCWS.

- C. Laboratory Test Reports: Submit copies of laboratory test reports for concrete cylinders, materials and mix design tests. OCWS' review will be for general information only. Production of concrete to comply with specified requirements is the responsibility of CONTRACTOR.

1.4 PRODUCT DELIVERY, STORAGE, AND HANDLING

- A. Deliver concrete reinforcement materials to the site bundled, tagged and marked. Use metal tags indicating bar size, lengths, and other information corresponding to markings shown on placement diagrams.
- B. All materials used for concrete must be kept clean and free from all foreign matter during transportation and handling and kept separate until measured and placed in the mixer. Bins or platforms having hard clean surfaces shall be provided for storage. Suitable means shall be taken during hauling, piling and handling to insure that segregation of the coarse and fine aggregate particles does not occur and the grading is not affected.

PART 2 - PRODUCTS

2.1 CONCRETE MATERIALS

- A. Portland Cement: ASTM C 150, Type II.
- B. Aggregates: ASTM C 33.
 - 1. Fine Aggregate: Clean, sharp, natural sand free from loam, clay, lumps or other deleterious substances. Dune sand, bank run sand and manufactured sand are not acceptable.
 - 2. Coarse Aggregate: Clean, uncoated, processed aggregate containing no clay, mud, loam, or foreign matter, as follows:
 - a. Crushed stone, processed from natural rock or stone.
 - b. Washed gravel, either natural or crushed. Use of slag and pit or bank run gravel is not permitted.
- C. Coarse Aggregate Size: Size to be ASTM C 33, Nos. 57 or 67, unless permitted otherwise by OCWS.
- D. Water: Clean, drinkable.
- E. Air-Entraining Admixture: ASTM C 260.
- F. Water-Reducing Admixture: ASTM C 494, Type A. Only use admixtures that have been tested and accepted in mix designs.
- G. Water-Reducing High Range Admixture: ASTM C 494, Type F/G. Only use admixtures that have been tested and accepted in mix designs.

2.2 FORM MATERIALS

- A. Provide form materials with sufficient stability to withstand pressure of placed concrete without bow or deflection.
- B. Exposed Concrete Surfaces: Acceptable panel-type to provide continuous, straight, smooth, as-cast surfaces. Use largest practical sizes to minimize form joints.
- C. Unexposed Concrete Surfaces: Suitable material to suit project conditions.
- D. Provide 3/4-inch chamfer at all exposed corners.

2.3 REINFORCING MATERIALS

- A. Reinforcing Bars: ASTM A 615, Grade 60.
- B. Welded Wire Fabric: ASTM A 185.
- C. Steel Wire: ASTM A 82.
- D. Supports for Reinforcement: Bolsters, chairs, spacers and other devices for spacing, supporting and fastening reinforcement in place.
 - 1. Use wire bar type supports complying with CRSI recommendations, except as specified below. Do not use wood, brick, or other unacceptable materials.
 - 2. For slabs on grade, use supports with sand plates or horizontal runners where base materials will not support chair legs.
 - 3. For all concrete surfaces, where legs of supports are in contact with forms, provide supports complying with CRSI, Manual of Standard Practice as follows:
 - a. Either hot-dip galvanized, plastic protected or stainless steel legs.
 - 4. Over waterproof membranes, use precast concrete chairs.
- E. Slump Limits:
 - 1. Proportion and design mixes to result in concrete slump at the point of placement of not less than 1 inch and not more than 4 inches.
 - 2. Class "A" and "B" Concrete: Proportion and design mixes to result in concrete slump at point of placement of not less than 1 inch and not more than 4 inches.
 - 3. Class "C" Concrete: Proportion and design mixes to result in concrete slump:
 - a. Not more than 4 inches prior to adding high range water-reducer.
 - b. Not more than 8 inches at point of placement after adding high range water-reducer.

2.4 RELATED MATERIALS

- A. Waterstops:
 - 1. Flat dumbbell or centerbulb type, size to suit joints, uniform minimum thickness of 3/8-inch by 9-inches minimum width of Polyvinyl Chloride.
 - a. Manufacturer: Provide waterstops of one of the following:
 - 1) W.R. Meadows, Incorporated.
 - 2) A.C. Horn, Incorporated.

- 3) Or equal.
- B. Moisture Barrier: Clear 8 mils thick polyethylene; polyethylene-coated barrier paper; 1/8-inch thick asphalt core membrane sheet.
- C. Joint Fillers:
 - 1. Provide preformed expansion joint filler complying with ASTM D 1752, Type II Cork.

2.5 GROUT

- A. Nonshrink, Nonmetallic Grout:
 - 1. Prepackaged nonstaining cementitious grout requiring only the addition of water at the job site.
 - 2. Product and Manufacturer: Provide one of the following:
 - a. Euco N-S, as manufactured by the Euclid Chemical Company.
 - b. Masterflo 713, as manufactured by Master Builders Company.
 - c. Or equal.
- B. Nonshrink, Nonmetallic 100% Solids, High Strength Epoxy Grout:
 - 1. Use prepackaged solvent-free, moisture-insensitive, 3-component epoxy grouting system.
 - 2. Product and Manufacturer: Provide one of the following:
 - a. Euco High Strength Grout, as manufactured by the Euclid Chemical Company, Cleveland, OH.
 - b. Sikadur 42, Grout-Pak, as manufactured by the Sika Chemical Company, Lyndhurst, NJ.
 - c. Or equal.
- C. Ordinary Cement-Sand Grout:
 - 1. Except where otherwise specified use 1 part cement to 3 parts sand complying with the following:
 - a. Cement: ASTM C 150, Type II.
 - b. Sand: ASTM C 33.

PART 3 - EXECUTION

3.1 INSPECTION

- A. CONTRACTOR and his installer shall examine the substrate and the conditions under which Work is to be performed and notify OCWS in writing of unsatisfactory conditions. Do not proceed with the Work until unsatisfactory conditions have been corrected in a manner acceptable to OCWS.

3.2 FORMWORK

- A. Formwork: Construction so that concrete members and structures are correct size, shape, alignment, elevation and position, complying with ACI 347.

- B. Provide openings in formwork to accommodate Work of other trades. Accurately place and securely support items built into forms.
- C. Clean and adjust forms prior to concrete placement. Apply form release agents or wet forms, as required. Retighten forms during and after concrete placement if required to eliminate mortar leaks.

3.3 REINFORCEMENT, JOINTS, AND EMBEDDED ITEMS

- A. Comply with the applicable recommendations of specified codes and standards, and CRSI, Manual of OCWSing and Placing Drawings, for details and methods of reinforcement placement and supports.
- B. Clean reinforcement to remove loose rust and mill scale, earth, and other materials which reduce or destroy bond with concrete.
- C. Position, support, and secure reinforcement against displacement during formwork construction or concrete placement. Locate and support reinforcing by metal chairs, runners, bolsters, spacers and hangers, as required.
 - 1. Place reinforcement to obtain the minimum concrete coverages as shown and as specified in ACI 318. Arrange, space, and securely tie bars and bar supports together with 16 gage wire to hold reinforcement accurately in position during concrete placement operations. Set with ties so that twisted ends are directed away from exposed concrete surfaces.
 - 2. Reinforcing steel shall not be secured to forms with wire, nails or other ferrous metal. Metal supports subject to corrosion shall not touch formed or exposed concrete surfaces.
- D. Provide sufficient numbers of supports of strength required to carry reinforcement. Do not place reinforcing bars more than 2 inches beyond the last leg of any continuous bar support. Do not use supports as bases for runways for concrete conveying equipment and similar construction loads.
- E. Splices:
 - 1. Provide standard reinforcement splices by lapping ends, placing bars in contact, and tying tightly with wire. Comply with requirements shown for minimum lap of spliced bars.
- F. Install welded wire fabric in as long lengths as practical, lapping at least one mesh.
- G. Concrete shall not be placed until the reinforcing steel is inspected and permission for placing concrete is granted by OCWS. All concrete placed in violation of this provision will be rejected.
- H. Joints: Provide construction, isolation, and control joints as indicated or required.
- I. Installation of Embedded Items: Set and build into the Work anchorage devices and embedded items required for other Work that is attached to, or supported by cast-in-place concrete. Use setting diagrams, templates and instructions provided under other Sections and other contracts for locating and setting. Refer also to Paragraph 1.1.B., Coordination.

3.4 CONCRETE AND PLACEMENT

- A. Proportioning and Design of Mix:
 - 1. Minimum compressive strength at 28 days: 4000 psi.
 - 2. Maximum water cement ratio by weight: 0.45.
 - 3. Minimum cement content: 564 pounds per cubic yard.
 - 4. Normal weight: 145 pounds per cubic foot.
 - 5. Use air-entraining admixture in all concrete: provide not less than 4 percent nor more than 8 percent entrained air for concrete exposed to freezing and thawing, and from 2 percent to 4 percent for other concrete.
 - 6. Calcium Chloride: Do not use calcium chloride in concrete, unless otherwise authorized in writing by OCWS. Do not use admixtures containing calcium chloride.
- B. Job-Site Mixing: Use drum type batch machine mixer, mixing not less than 1-1/2 minutes for one cubic yard or smaller capacity. Increase mixing time at least 15 seconds for each additional cubic yard or fraction thereof.
- C. Ready-Mixed Concrete: ASTM C 94.
- D. Concrete Placement: Comply with ACI 304, placing concrete in a continuous operation within planned joints or sections. Do not begin placement until work of other trades affecting concrete is completed.
- E. Consolidate placed concrete using mechanical vibrating equipment with hand rodding and tamping, so that concrete is worked around reinforcement and other embedded items and into all parts of forms.
- F. Protect concrete from physical damage or reduced strength due to weather extremes during mixing, placement, and curing.
 - 1. In hot weather comply with ACI 305.
 - 2. In cold weather comply with ACI 306.

3.5 QUALITY OF CONCRETE WORK

- A. Make all concrete solid, compact and smooth, and free of laitance, cracks and cold joints.
- B. All concrete for liquid retaining structures, and all concrete in contact with earth, water, or exposed directly to the elements shall be watertight.
- C. Cut out and properly replace to the extent ordered by OCWS, or repair to the satisfaction of OCWS, surfaces which contain cracks or voids, are unduly rough, or are in any way defective. Patches or plastering will not be acceptable.
- D. Repair, removal, and replacement of defective concrete as ordered by OCWS shall be at no additional cost to OWNER.

3.6 CURING

- A. Curing: Begin initial curing as soon as free water has disappeared from exposed surfaces. Where possible, keep continuously moist for not less than 72 hours. Continue curing use of moisture-retaining cover or membrane-forming curing compound. Cure formed surfaces by moist curing until forms are removed. Provide protection as required to prevent damage to exposed concrete surfaces.

3.7 FINISHES

A. Finish:

1. After placing concrete slabs, do not work the surface further until ready for floating. Begin floating when the surface water has disappeared or when the concrete has stiffened sufficiently. Use a wood float only. Check and level the surface plane to a tolerance not exceeding 1/4-inch in 10 feet when tested with a 10 foot straightedge placed on the surface at not less than 2 different angles. Cut down high spots and fill all low spots. Uniformly slope surfaces to drains. Immediately after leveling, refloat the surface to a uniform, smooth, granular texture.
2. After floating, begin the first trowel finish operation using a power-driven trowel. Begin final troweling when the surface produces a ringing sound as the trowel is moved over the surface.
3. Consolidate the concrete surface by the final hand troweling operation. Finish shall be free of trowel marks, uniform in texture and appearance, and with a surface plane tolerance not exceeding 1/8-inch in 10 feet when tested with a 10-foot straight edge. Grind smooth surface defects which would telegraph through applied floor covering system.

3.8 GROUT PLACEMENT

A. General:

1. Place grout as shown and in accordance with manufacturer's instructions. If manufacturer's instructions conflict with the Specifications do not proceed until OCWS provides clarification.
2. Drypacking will not be permitted.
3. Manufacturers of proprietary products shall make available upon 72 hours notification the services of qualified, full-time employee to aid in assuring proper use of the product under job conditions.
4. Placing grout shall conform to the temperature and weather limitations described in Article 3.4 above.

**OKALOOSA COUNTY
WATER AND SEWER**

DIVISION 9

DIVISION 9 FINISHES

SECTION 09900 PAINTING

SECTION 09900

PAINTING

PART 1 - GENERAL

1.1 DESCRIPTION

A. Scope:

1. CONTRACTOR shall provide all labor, materials, tools, equipment and incidentals as shown, specified and required to furnish and apply paint systems.
 - a. General CONTRACTOR shall be responsible for surface preparation and painting of all new and existing interior and exterior items and surfaces throughout the Project areas included in the general, hvac, plumbing and electrical contracts as described in this Specification.
 - b. CONTRACTOR shall be responsible for surface preparation and painting of all new and existing interior and exterior items and surfaces throughout the Project areas included under this and other Sections.
2. Extent of painting is specified and includes the following. Painting shown in schedules may not provide CONTRACTOR with complete indication of all painting Work. CONTRACTOR is directed to Article 2.1 where all surfaces of the generic types specified shall be prepared and painted according to their status, intended function and location, using the painting system for that surface, function and location as specified, unless specifically identified on the Drawings as a surface not to receive specified painting system.
 - a. All new and specifically identified existing surfaces and items except where the natural finish of the material is specified as a corrosion-resistant material not requiring paint; or is specifically shown as indicated by written note, or specified as a surface not to be painted. Piping Systems to be painted include, but are not limited to, the following:
 - 1) Above ground piping and supports.
 - 2) Accessory items.
 - b. Surface preparation and painting of all new and specifically identified existing items, both interior and exterior, and other surfaces, including items furnished by OWNER, are included in the Work, except as otherwise shown or specified.
 - c. Removal of all substances, top coats, primers and all intermediate coats of paint and other protective or decorative toppings on those items and surfaces to remain that are identified to receive a painting system under this Specification, in order to provide surfaces acceptable for application of painting system specified.
3. Types of products required include the following:

- a. Amine catalyzed epoxies.
 - b. Polyamine and polyamidoamine catalyzed epoxies.
 - c. Fiberglass fiber reinforced polyamine and polyamidoamine catalyzed epoxies.
 - d. Cycloaliphatic amine catalyzed epoxies.
 - e. Homopolymer organic/inorganic oxirane capped thermosetting resins.
 - f. Polyamide catalyzed epoxies.
 - g. Waterborne, cementitious acrylics.
 - h. Waterborne, styrenated acrylates.
 - i. Aliphatic acrylic polyurethanes.
 - j. Inorganic, zinc-rich ethyl silicates.
 - k. Heat-resistant silicones.
 - l. Waterborne, vinyl and latex acrylics.
 - m. Auxiliary materials and accessories.
- B. Coordination:
- 1. Review installation, removal and demolition procedures under other Sections and coordinate them with the Work specified herein.
 - 2. Notify other contractors in advance of the surface preparation and painting Work included in this Specification to provide them sufficient time for installation, removal, demolition and coordination of interrelated items that are included in their contracts and that must be installed, removed or demolished in coordination with the painting Work.
 - 3. Coordinate the painting of areas that will become inaccessible once equipment, laboratory furniture, lockers and similar fixed items have been installed.
 - 4. Coordinate primers with finish paint materials in order to provide primers that are compatible with finish paint materials used. Review other Specifications and other contracts where primed surfaces are provided, to ensure compatibility of the total painting system for the various surfaces. CONTRACTOR shall be responsible for coordinating the compatibility of all shop-primed and field-painted items in other Specifications and in the general, hvac, plumbing and electrical contracts.
 - 5. Furnish information to OCWS on the characteristics of the finish materials proposed for use, to ensure that compatible prime coats are used. Provide barrier coats over incompatible primers or remove and repaint as required. Notify OCWS in writing of anticipated problems using the specified painting systems with surfaces primed by others. Reprime all equipment primed in the factory and other factory-primed items that are damaged or scratched.
- C. Related Sections:
- 1. Division 15, Sections on Piping, Valves, and Appurtenances.
- D. Work Not Included: The following categories of Work are not included as part of the painting Work, or are included in other Specifications or in the hvac, plumbing or electrical contracts:
- 1. Shop-Priming: Shop-priming of structural metal, miscellaneous metal fabrications, other metal items and fabricated components such as shop-

fabricated or factory-built heating and ventilating and electrical equipment or accessories shall conform to applicable requirements of this Section but are included under other Specifications or in the hvac, plumbing or electrical contracts.

2. Pre-finished Items:

a. Items furnished with such finishes as baked-on enamel, porcelain and polyvinylidene fluoride shall only be touched up at the Site by CONTRACTOR using manufacturer's recommended compatible field-applied touchup paint.

b. Items furnished with such finishes as chrome plating or anodizing.

3. Concealed Surfaces: Nonmetallic wall or ceiling surfaces in areas not exposed-to-view, and generally inaccessible areas, such as furred spaces, pipe chases and duct and elevator shafts.

4. Concrete surfaces below elevation, unless otherwise shown or specified.

5. Concrete floors, unless specifically identified on the Drawings as a surface to be painted.

6. Face brick, glazed structural tile and prefaced, ground-faced or split-faced concrete unit masonry.

7. Exterior face of architectural precast concrete.

8. Collector bearings, shafts and chains, wood flights, wood stop logs and wood baffles.

9. Corrosion-Resistant Metal Surfaces: Where the natural oxide of the item forms a barrier to corrosion, whether factory- or Site-formed, including such materials as copper, bronze, muntz metal, zinc, terne metal and stainless steel.

10. Operating Parts and Labels:

a. Do not paint moving parts of operating units, mechanical and electrical parts such as valve and damper operators, linkages, sensing devices, interior of motors and fan shafts.

b. Do not paint over labels required by governing authorities having jurisdiction, or any equipment identification, performance rating, name or nomenclature plates.

c. Cover moving parts and labels during the painting Work with protective masking. Remove all protective masking upon completion of Work. Remove all paint, coatings or splatter which comes in contact with such labels.

11. Do not paint structural steel to receive fireproofing specified in Section 07811.

12. Structural and miscellaneous metals covered with concrete, shall not receive primers, intermediate or finish coats of paint.

13. Existing structures, equipment and other existing surfaces and items unless otherwise shown or specified.

E. Definitions:

1. The term "paint" includes pretreatment and all painting system materials, such as primer, emulsion, enamel, organic/inorganic polymer coating,

stain sealer and filler, and other applied materials whether used as prime, filler, intermediate or finish coats.

2. The term "exposed" means all items not covered with cement plaster, concrete or fireproofing. Items covered with these materials shall be provided with specified primer only, except where specified as a surface not to be painted. Exposed-to-view surfaces also include those areas visible after permanent or built-in fixtures, convactor covers, ceiling tile, covers for finned tube radiation, grilles, etc. are in-place, in areas scheduled to be painted.

F. Description of Colors and Finishes:

1. Color Selection:
 - a. OCWS reserves the right to select all non-standard colors for all paint systems specified within the ability of manufacturer to produce such non-standard colors. CONTRACTOR shall supply such colors at no additional expense to OWNER.
2. Color Coding of Pipelines, Valves, and Equipment:
 - a. In general, all color coding of pipelines, valves, and equipment and shall comply with applicable standards of ANSI A13.1, ANSI Z535.1 and CFR 1910.144. Provide color coding for pipelines included in Article 1.1.F.3.b, Pipeline Color Table, for specified pipelines.
3. Color Coding of Pipelines and Equipment:
 - a. Finish coats of paint for pipelines and equipment shall be coded in basic colors. Colors shall be brilliant, distinctive shades matching the following safety colors In accordance with ANSI Z535.1 color specifications for safety colors and other primary colors:

TABLE OF STANDARD COLORS

<u>Color</u>	<u>Designation*</u>
Black	Safety Black; IN06
Blue	Safety Blue; SC06
Brown	"Chipmunk"; YB23
Charcoal	"Graphite"; GR32
Gray	"Gray-ANSI 61"; IN05
Green	Safety Green; SC07
Light Gray	"Battleship Gray"; GR13
Light Green	"Misty Jade"; GB38
Orange	Safety Orange; SC03
Red	Safety Red; SC09
White	Safety White; WH0
Yellow	Safety Yellow; SC01

*Color designations are provided as Tnemec Company, Incorporated paint color numbers and are provided as a standard of quality; equivalent colors matching these colors will be acceptable

to OCWS. Provide OCWS with direct color comparisons of color numbers available from Manufacturer submitted at time of Shop Drawing submission.

- b. General Color Code: Unless otherwise specified, the following color code shall be used:

PIPELINE COLOR TABLE

<u>Pipeline</u>	<u>Color</u>
WATER	
Water	Blue
Drinking Water	Light Blue
Finished Water	Dark Blue
Fire Water	Red
Flushing Water	Blue
Potable Water	Blue

- c. The color of the final coats shall match as closely as possible, without custom blending, the color tabulated under the specific pipeline service.

4. After approval by OCWS of colors and Shop Drawing submittals and prior to beginning painting Work, OCWS will furnish color schedules for surfaces to be painted listed in Article 2.1, Painting Systems.

G. Abbreviations and Symbols:

1. Abbreviations and symbols used in Tables are explained in Article 2.2 and provide information on generic composition of the required materials, manufacturers, number of coats and their dry mil film thickness per coat (DMFTPC) and coverage for calculating the required number of gallons for the Work.

1.2 QUALITY ASSURANCE

A. Applicator Qualifications:

1. Engage a single applicator regularly performing installation of paint materials, with documented skill and successful experience in the installation of the types of materials required and who agrees to employ only tradesmen who are trained, skilled and have successful experience in installing the types of materials specified.
2. Submit name and qualifications to OCWS along with the following information on a minimum of three successful projects:
 - a. Names and telephone numbers of owners, architects, or OCWS responsible for projects.
 - b. Approximate contract cost of the paint materials.
 - c. Amount of area installed.

3. Submit proof of acceptability of applicator by manufacturer to OCWS.
- B. Source Quality Control:
1. Obtain materials only from manufacturers who will provide the services of a qualified manufacturer's representative at the Site at the commencement of painting Work to advise on materials, mock-ups, installation and finishing techniques, at the completion of the Work to advise OCWS on the acceptability of completed Work, and during the course of the Work as may be requested by OCWS.
 2. Certify long term compatibility of all coatings with surfaces.
 3. Do not submit products that decrease the number of coats, the surface preparation, or the generic type and formulation of coating(s) specified. Products exceeding VOC limits specified will not be approved.
 4. OCWS may review manufacturers' recommendations concerning methods of installation and number of coats of paint for each painting system. CONTRACTOR shall prepare construction cost estimates based on painting systems, number of coats, coveragers and installation methods specified.
 5. All proposed "or equal" products shall be submitted with direct comparison to products specified including information on durability, adhesion, color and gloss retention, percent solids, VOC's per gallon and recoatability after curing.
 6. "Or equal" manufacturers shall furnish the same color selection as the manufacturers specified, including intense chroma and custom pigmented colors in all painting systems.
 7. Color Pigments: Provide pure, nonfading, applicable types to suit the surfaces and services indicated. Comply with the following:
 - a. Lead and Chromate: Lead and chromate content shall not exceed amount permitted by governing authorities having jurisdiction.
 - b. Areas subject to hydrogen sulfide fume exposure shall be identified by OCWS. Manufacturer shall notify OCWS of colors that are not suitable for long-term color retention in such areas.
 - c. Manufacturer shall identify colors that meet the requirements of governing authorities having jurisdiction for use in locations subject to contact with potable water or water being prepared for use as potable water.
 8. Obtain each product from only one manufacturer. Multiple manufacturing sources for the same system component will not be approved by OCWS.
 9. Certify product shelf life history for each product source for materials manufactured by the same manufacturer, but purchased and stored at different locations or obtained from different sources.
 10. Constantly store materials to be used in the painting Work between 60 and 90 degrees F, and in accordance with the manufacturer's approved written recommendations, for not more than six months. Certify to OCWS that painting materials have been manufactured within six months of installation and have not, nor will be, subjected to freezing temperatures.

- C. Testing Agency Qualifications: To qualify for approval, an independent testing agency shall demonstrate to OCWS' satisfaction, based on evaluation of criteria submitted by testing agency, that it has the experience and capability to satisfactorily conduct the testing indicated without delaying the Work in accordance with ASTM E329.
- D. Requirements of Regulatory Agencies:
 - 1. Painting systems for surfaces in contact with potable water, or water being treated for potable use, shall not impart any taste or odor to the water or result in any organic or inorganic content in excess of the maximum allowable contaminant level established by governing authorities having jurisdiction. All such painting systems shall be approved by the applicable regulatory agency. CONTRACTOR shall revise painting systems specified herein to provide manufacturer's regulatory agency approved painting system(s) where required.
 - 2. Comply with the regulations of governing authorities having jurisdiction for air quality and material disposal regulations. Revise painting systems specified herein in order to provide manufacturer's regulatory agency approved painting systems, where required.
 - 3. Comply with governing authorities having jurisdiction for blast cleaning operations, confined space entry and disposition of spent abrasive and debris.
- E. Reference Standards: Comply with applicable provisions and recommendations of the following, except where otherwise shown or specified:
 - 1. ASTM D4417, Field Measurement of Surface Profile of Blast Cleaned Steel, Standard Test Methods for.
 - 2. ASTM D4541, Pull-Off Strength of Coatings Using Portable Adhesion-Testers, Standard Test Method for
 - 3. ASTM E329, Agencies Engaged in the Testing and/or Inspection of Materials Used in Construction, Standard Specification for.
 - 4. ANSI A13.1: Scheme for the Identification of Piping Systems.
 - 5. ANSI Z535.1: Safety Color Code.
 - 6. ANSI/NSF Standard 60: Drinking Water Chemicals - Health Effects.
 - 7. ANSI/NSF Standard 61: Drinking Water System Components - Health Effects.
 - 8. Code of Federal Regulations, 29 CFR 1910.144: Safety Color Code for Marking Physical Hazards.

1.3 SUBMITTALS

- A. Samples: Submit for approval the following:
 - 1. Copies of manufacturer's complete color charts for each coating system.
- B. Shop Drawings: Submit for approval the following:
 - 1. Copies of manufacturer's technical information and test performance data, including paint analysis, VOC content in comparison to maximum allowed by Specifications, and application instructions for each material proposed for use.

2. Submit proof of acceptability of proposed application techniques by the paint manufacturer selected.
3. Maintenance Manual: Upon completion of the painting Work, furnish OCWS copies of detailed maintenance manual including the following information:
 - a. Complete and updated product catalog of paint manufacturer's currently available products including complete technical information on each product. Identify product names and numbers of each product used in the painting Work.
 - b. Name, address, and telephone number of manufacturer, local distributor, applicator and technical representative.
 - c. Detailed procedures for routine maintenance and cleaning.
 - d. Detailed procedures for light repairs such as dents, scratches and staining.
- C. Certificates: Submit for approval the following:
 1. Certificate stating that materials meet or exceed Specification requirements.
 2. Evidence of shelf life history for all products verifying compliance with the requirements of the Specifications.
 3. CONTRACTOR shall provide notarized statement verifying that all painting systems are compatible with surfaces specified. All painting systems' components shall have been reviewed by an authorized technical representative of the paint manufacturer for use as a compatible system. Verify that all painting systems are acceptable for the exposures specified and that the manufacturer is in agreement that the selected systems are proper, compatible and are not in conflict with the paint manufacturer's recommended specifications. Show by copy of transmittal form that a copy of the letter has been transmitted to the paint applicator.
- D. Statement of Application: Upon completion of the painting Work, submit a notarized statement to OCWS signed by CONTRACTOR and painting applicator stating that the Work complies with the requirements of these Specifications and that application methods, equipment and environmental conditions were proper and adequate for the conditions of installation and use.

PART 2 - PRODUCTS

2.1 PAINTING SYSTEMS

- A. New and Existing Ferrous Metals, Structural Steel (not protected by sprayed fireproofing), Miscellaneous Ferrous Metals, Exterior Surfaces of Valves, Exterior Surfaces of Ferrous Piping, and Exterior Surfaces of all Ferrous Piping; Non-submerged, Interior:

TABLE 1.

Surface Preparation	Generic Components	Manufacturer, Coats, DMFTPC and Coverage
3.2.A., 3.2.C.1., 3.2.C.2., 3.2.C.4., 3.2.C.6., 3.2.C.7., 3.2.C.8.	Primer: E. Field Touchup: E. Finish: F.	Primer: 5d. Field Touchup: 5e. Finish: 7a.

- B. New and Existing Ferrous Metals, Galvanized (Zinc-Coated) Metals and Non-Ferrous Metals and Exterior Surfaces of Piping; Submerged or Intermittently Submerged, Interior and Exterior:

TABLE 2.

Surface Preparation	Generic Components	Manufacturer, Coats, DMFTPC and Coverage
3.2.A., 3.2.C.1., 3.2.C.3., 3.2.C.5., 3.2.E.	Primer: A. Prime Coat Preparation and Touchup: A. Finish: B.	Primer: 2a. Prime Coat Preparation and Touchup: 1a. Finish: 3a.

2.2 PAINTING SYSTEM COMPONENTS AND MANUFACTURERS

- A. Painting System Manufacturers:
- Acceptable manufacturers for each generic painting system are referenced in Article 2.1. Inclusion of a manufacturer in Article 2.2.A.1 does not mean that any paint systems of that listed manufacturer is automatically considered "equal" to the paint systems of manufacturers referenced under specific generic paint systems in Article 2.1.
 - Where two or more manufacturers are included under specific generic paint systems, the products of those manufacturers named are considered "equal" by OCWS. Products of other listed, or unlisted, manufacturers shall be submitted to OCWS for review.
 - Manufacturers for each generic product are specified under the Table of Products, Dry Film Thicknesses and Coverages using the following abbreviations.
 - Product and Manufacturer: Where referenced under generic painting systems, provide painting systems as manufactured by the following:
 - Tnemec Company, Incorporated. (**TCI**)
 - Sentry Polymers, Incorporated, part of the StonCor Group, An RMP Company. (**SPI**)

- c. The Carboline Company, part of the StonCor Group, An RMP Company. **(TCC)**
 - d. The Sherwin-Williams Company. **(SWC)**
 - e. E. I. duPont de Nemours & Company. **(EID)**
 - f. Advanced Polymer Sciences, Incorporated. **(APSI)**
 - g. California Products Corporation. **(CPC)**
 - h. Surface Protection Industries, International. **(SPII)**
 - i. Glidden Company. **(GC)**
 - j. Benjamin Moore & Company. **(BMC)**
 - k. Briner-Plasite, part of the StonCor Group, An RMP Company. **(BP)**
- B. Generic Painting System Components:
- 1. Provide the following generic products as scheduled in Article 2.1 - Painting Systems:

TABLE OF GENERIC PRODUCTS

A	Minimum 56 percent volume solids, high-build, two-component, polyamide-catalyzed epoxy; containing 3.40 pounds per gallon VOC, maximum.
B	Minimum 80 percent volume solids, high-build, two-component, cycloaliphatic amine-catalyzed epoxy coating, recommended by manufacturer's product literature as providing the same maximum long-term chemical and corrosion protection as the product series of manufacturer specified; containing 1.55 pounds per gallon VOC, maximum.

- C. Product Series, Manufacturers, Dry Mil Film Thickness per Coat (DMFTPC), and Coverage:
- 1. Provide the following products, manufacturers, and features as scheduled in Article 2.1 - Painting Systems:

TABLE OF PRODUCTS, DRY FILM THICKNESSES AND COVERAGES

1	Series 66 Hi-Build Epoxoline (TCI) ; CarboGuard 888 (TCC) ; Epolon II Multi-Mil Epoxy (SWC) : a. 1 coat, 1.5 to 2.5 dry mils, 280-475 square feet per gallon.
2	Series 66 Hi-Build Epoxoline (TCI) ; CarboGuard 888 (TCC) ; Macropoxy 646 (SWC) : a. 1 coat, 3.0 to 5.0 dry mils, 140-240 square feet per gallon.
3	Series 104 H.S. Epoxy (TCI) ; Dura-Plate 235 Multi-Purpose Epoxy (SWC) : a. 1 coat, 4.0 to 6.0 dry mils, 175-260 square feet per gallon.

PART 3 - EXECUTION

3.1 INSPECTION

- A. CONTRACTOR shall examine the areas and conditions under which painting Work is to be performed and notify OCWS in writing of conditions detrimental to the proper and timely completion of the Work. Do not proceed with the Work until unsatisfactory conditions have been corrected in a manner acceptable to OCWS.
- B. Do not paint over dirt, rust, scale, grease, moisture, scuffed surfaces, or conditions otherwise detrimental to the formation of a durable paint film capable of performing in accordance with claims made in manufacturer's product literature for the surfaces and conditions encountered.
- C. Do not paint over existing paint where there is no assurance that existing paint will provide an acceptable surface for the long-term adherence and durability of painting systems specified or where the manufacturer requires removal of all existing paint in order to recommend the use of the specified painting system.

3.2 SURFACE PREPARATION

- A. General:
 - 1. Perform all preparation and cleaning procedures as specified herein and in strict accordance with paint manufacturer's approved instructions for each particular surface and atmospheric condition.
 - 2. CONTRACTOR shall remove, as necessary, items, which must be field-painted where adjacent surfaces cannot be completely protected from splatter or overspray. Following completion of painting of each space or area, the removed items shall be reinstalled by workers skilled in the trades involved.
 - 3. Clean surfaces to be painted before applying any painting system components. Remove oil and grease with clean cloths and cleaning solvents prior to mechanical cleaning.
 - 4. Prepare all surfaces which were improperly shop-painted, and all abraded or rusted shop-painted surfaces, as specified.

3.3 ADJUSTMENT AND CLEAN-UP

- A. Correct all damages to the work by cleaning, repairing or replacing, and repainting, as acceptable to OCWS.
- B. During the progress of the Work, remove from the Site all discarded paint materials, rubbish, cans and rags at the end of each work day.
- C. Upon completion of painting, clean all paint-spattered surfaces. Remove spattered paint by proper methods of washing and scraping, using care not to scratch or otherwise damage finished surfaces.
- D. At the completion of Work, touch-up and restore all damaged or defaced painted surfaces.

**OKALOOSA COUNTY
WATER AND SEWER**

DIVISION 11

DIVISION 11 EQUIPMENT

SECTION 11145 LIFT STATION SPECIFICATIONS

SECTION 11145
LIFT STATION SPECIFICATIONS

PART 1 - GENERAL

1.1 DESCRIPTION

A. General Requirements:

1. As-Built Records:

- a. Contractor shall maintain field markups during construction and make the data available to OCWS staff upon request. The field markups should be provided to the Engineer of Record who will finalize the drawings and submit to OCWS. An electronic version of as-builts and dwg files, as well as a complete signed and sealed set, shall be delivered to OCWS upon completion of the work.

2. Flow Measurement:

- a. An indicating, totalizing, and recording flow measurement device is required for lift stations with a 350 gpm or greater design peak flow. Endress Hauser ProMag W10, McCrometer, or a pre-approved equal is to be supplied and installed by the Contractor. A 4-20 mA output from the flow meter will be needed for measuring the flow rate, and the calibrated flow range will need to be provided to OCWS.

B. Installation Requirements:

1. Coordination:

- a. Contractor must coordinate with OCWS to be on site during the wetwell installation (before any concrete is poured) to shoot the bottom elevation of the wetwell.
- b. The invert going into the wetwell shall be made once the wetwell reaches the project site with proper fiberglass techniques and with OCWS staff present.
- c. Concrete shall be installed by ballast as specified by the Engineer of Record.

2. Nameplate:

- a. Each piece of mechanical equipment and motors shall be provided with a substantial nameplate of non-corrodible metal securely fastened in place, and clearly and permanently inscribed with the manufacturer's name, model, or type designation, serial number, rated capacity, electrical or other power characteristics, and other appropriate nameplate data. Spare nameplates shall be provided for each lift station and placed inside each control panel (one nameplate for each model pump).

3. Lubricants:
 - a. All the equipment shall be delivered fully lubricated with oil and/or grease insofar as possible. If any point cannot be so serviced, it shall be clearly marked to the effect that it is not lubricated and requires servicing prior to operation. An adequate supply of the proper lubricant, with the instructions for its application, shall be supplied with the equipment for each point not lubricated prior to shipment. The Contractor shall also provide OCWS with a sufficient amount of proper lubricants for one complete change of lubricant for all equipment furnished.
4. Operating Manuals and Parts Listed:
 - a. The Contractor shall furnish three (3) complete, bound sets and one electronic pdf version of literature giving the following information to OCWS:
 - (1) Clear and concise instruction for operations, adjustment, and lubrication of the equipment. These instructions shall include a complete lubrication chart.
 - (2) A list of all parts of the equipment, with catalog number and other data necessary for ordering replacement parts.
 - (3) Such instructions and parts listed shall have been prepared specifically for the model and type of equipment furnished and shall not refer to other models and types of similar equipment.
 - (4) Complete sets of electrical schematic(s) (as-built), one of which shall be encapsulated in plastic and permanently mounted to the inside of panel door.

PART 2 - PRODUCTS

2.1 MATERIALS

A. Wetwell:

1. The wetwell shall be a stand-alone Fiberglass Reinforced Polymer (FRP) structure, with minimum dynamic load rating of 16,000 ft-lbs. The sides, top, and bottom shall be type Grade "E" glass, with smooth interior and exterior surfaces. Exterior resin shall include a minimum 1/8 inch layer of UV inhibitor. The top and bottom shall be reinforced with layup in accordance with ASTM D3299. The FRP structures must meet and or exceed ASTM-D3753 standards. The structures must be third party tested and certified to meet the ASTM-D3753 standards. The structures must have labels that have serial numbers visible and states the manufacturer, date of manufacture, depth, diameter, and that the structure meets ASTM-D3753 standards. The bottom shall be truncated as shown on drawings.
2. The fiberglass structures must have a standard 10 year structural warranty. The fiberglass structures must have a printed 10 year warranty label gel coated next to

the ASTM and serial number label. A copy of this warranty must be included with the submittal data. Approved manufacturers are L.F. Manufacturing, EFI, Xerxes, and Fiberglass Tank Solutions. An OCWS pre-approved equal may be substituted.

3. Access frames and covers shall be rated at 300 lb/sq. ft. complete with hinged and flush mounted automatic 316 stainless steel locking mechanism; hinged fall protection grating (safety orange) opposite opening of main hatch; two 316 S.S. upper guide cable holders (8 hook min); odor tight gasketed; removable cross bracing; independent opening access lids for duplex application with minimum 34 inch x 48 inch clear opening per pump or as specified on drawings. Frame shall be securely placed, with center of access opening mounted directly above the pumps. Frame shall be provided with sliding nut rails to attach the accessories required. Lower guide bar holders shall be integral with the discharge connection. Guide bars shall be of at least 316 stainless steel pipes. Doors shall be of skid proof design.
4. All fasteners inside wetwell shall be 316 stainless steel and coated with Never Seize or a pre-approved equal.
5. A guide rail system for pump removal shall be installed inside the wetwell for each pump. The guide rails shall be of at least 316 stainless steel pipe of the size indicated on the drawing, but a minimum of two (2") inches in diameter. The guide bars shall not support any portion of the weight of the pump. The lower guide bracket shall be incorporated and tightly secured to the discharge connection elbow with 316 stainless steel fasteners. The base elbow and sealing flange shall be constructed of Cast Iron and hard mounted to the base of wetwell.
6. The guardrail system shall be manufactured for use in NEC Class I, Division I, Group D environments.
7. All access opening shall have 12 inch risers with "drop in" aluminum hatch covers or OCWS pre-approved equal. Upon completion, the wetwell will have a 6 inch minimum concrete slab poured over top. On wetwells 8 feet in diameter or larger, an additional hatch cover shall be supplied on the opposite side of the wetwell over the invert piping to allow for installation of future equipment and maintenance.
8. Where piping passes through a wall, sleeves shall be used with rubber link seals to make a watertight penetration. The sleeves must be large enough for the flange of the pipe being used to pass freely through (Example: 4 inch pipe would require a 10 inch sleeve to allow 9-1/2 inch O.D. diameter of 4 inch flange). The link seals are used so that the rubber acts as vibration isolator while pump is running.
9. All piping in wetwell, including 24 inch exterior extension sections, shall be welded Flange X Flange Sch 40 316 SS-L piping (Class 250 ductile iron pre-approved equal may be substituted as an alternate if identified in proposal section). All wetwell ductile iron piping shall be interior coated with Tnemec Series 431 Perma-Shield PL or pre-approved equal, and all exterior surfaces shall be coated with two (2) layers of epoxy at 5 mils per coat.
10. Hardware used for connections must be 316 SST bolts and nuts with Anti-Seize.

B. Discharge Piping:

1. All exposed piping and hardware shall be of corrosion resistant, 316 stainless steel.
2. The check valves shall be Series 600 Swing Check (Lever and Weight) manufactured by AMERICAN or pre-approved equal. Valve shall be in accordance with ANSI/AWWA C508. Ductile Iron body and cover with internal and epoxy coating shall be in accordance with AWWA C550, ANSI B16.1, Class 125 Flanged connection. Disc shall be BUNA-N with 316 stainless steel hinge pin. Disc seats shall be 316 stainless steel, standard manufactured, and field replaceable.
3. Flow Isolation valves shall be AWWA C504 Ballcentric Plug Valve. The plug valves shall be manufactured by DeZurik or pre-approved equal, manufactured in accordance with ANSI/AWWA C606, resilient-faced, non-lubricating variety and shall be of an eccentric design, bubble-tight at the rated pressure (175 PSI 4 inch through 12 inch, 150 PSI 14 inch and above), and flanged cast iron body with epoxy coated interior and manual handwheel actuator.
4. Pressure gauges shall be equipped with sealing diaphragm and shall be located on each pump discharge line. IP 66 weather rated oil / glycerin filled pressure gauges shall be rated for 1-1/2 times specified pumping pressures with ¾ inch SST ball valves provided for each discharge. The gauge should be rated for sanitary sewer application, 316L material, and rated for up to 150 PSI. Gauges must be located between the check and plug valve so that static head can be observed when the pump is off, TDH can be observed while pumps are running, and valves can be shut to observe “dead head” pressure.
5. Air Release Valves (ARV) shall be designed for wastewater application and provided on the discharge piping as shown on the drawings. The ARV shall be 2 inch model 986SS (long body) and be manufactured by HTEC or a pre-approved equal. Valve shall be mounted in vertical position on host pipe, with equivalent size opening brass saddle tap and brass isolation valve. Provide 1 inch diameter sch 40 PVC drainpipe to contain discharged air or liquids and drain back into the wetwell.
6. All lift eyes within the interior and exterior of wetwell shall be cut off flush with the existing surface and sealed with a Bitumastic type sealant. Interior discharge piping shall be 316 stainless steel and will connect with bolted flange x flange to exterior discharge piping.
7. The discharge piping shall be intermediately supported inside the wetwell by the use of a stainless-steel uni-strut bolted to the well wall, and stainless-steel U-bolts and clamps secured to the discharge pipe and strut at manufacturers recommended spacing.
8. All fasteners inside wetwell shall be 316 stainless steel and coated with Never Seize or a pre-approved equal.

C. Fiberglass Manhole and Wetwell:

1. Fiber Reinforced Polymer (FRP) manholes/wetwell shall be suitable for wastewater applications.
2. Manufacturer shall be regularly engaged in the production of the specified manhole/wetwell and shall meet UL-1316 – Standard for Safety Glass Fiber Reinforced Plastic.
3. Acceptable manufacturers: L.F. Manufacturing, EFI, Xerxes, and Fiberglass Tank Solutions or a pre-approved equal.
4. Buoyancy and structural design calculations signed and sealed by a Professional Engineer registered in the State of Florida will be provided and shall include:
 - Empty tank buoyancy with fully flooded condition (water table at grade elevation)
 - Uplift with soil shear planes considered vertical with no angle
 - Structural calculations shall address manhole configuration, thickness, the calculations (moment of inertia), hydrostatic pressure, deflection due to soil and traffic load, buckling when manhole is above water level, and local buckling of the shell between ribs.

Fiberglass composites shall be a minimum of:

- | | |
|-------------------------|-------------|
| 1) Tensile Modules | 900,000 psi |
| 2) Flexural Modulus | 900,000 psi |
| 3) Tensile Strength | 10,000 psi |
| 4) Compressive Strength | 20,000 psi |
- Loading Conditions – manhole shall withstand a minimum 20-psig internal pressure test; withstand external surface H-20 and HS-20 axle loads; and withstand 7 feet of overburden external hydrostatic loads over the top of the manhole with a safety factor of 5:1 against general buckling when properly installed.
5. Manholes will be designed with external reinforcement ribs and structural domed ends.
 6. Manhole access manways shall be sized with a 12 inch raised collar to accept a drop in aluminum access hatch cover. Collar internal dimensions shall be 30 inch x 30 inch.
 7. Each manhole shall be equipped with a minimum of (2) lifting lugs evenly spaced to ensure a balanced lift and designed to carry (4) times the empty weight of the manhole.
 8. Prior to shipment, the unit shall be thoroughly cleaned internally; all flanges or openings shall be covered with wood or wood fiber.
 9. Packaged components susceptible to shipping damage shall be braced for shipment to prevent damage from vibration, fatigue, or shock.

D. Plates, Sheets, and Fastenings:

1. Aluminum Plates and Sheets:

- All aluminum plates shall be of type AA 5052 alloy conforming to applicable requirements of ASTM Designation B 209- 67, (latest revision).
- Aluminum extended plates and sheets shall be 6061 or 6062 alloy conforming to ASTM B 221-67, (latest revision).
- All surfaces in contact with concrete shall be coated with Bitumastic (Kopper's 50 or equal).

2. Stainless Steel Plates and Sheets:

- All stainless steel plates and sheets shall be type 316 alloy conforming to the applicable requirements of ASTM Designation A-182, (latest revision).
- Stainless steel pipe shall be schedule 40, type 316 alloy conforming to applicable requirements of ASTM – 312, (latest revision).

3. Fastenings:

- Fasteners, insofar as practical, shall be concealed. Where exposed, fastening shall be of 316 stainless steel, where not indicated otherwise and countersunk wherever possible.
- All fastenings coming into contact with aluminum and /or submerged shall be stainless steel.
- All hardware used to assemble ductile iron fittings shall be stainless steel. Threads shall be coated with Anti-Seize compound. All threaded fasteners to include threaded rods shall be coated with Anti-Seize compound.

E. Submersible Pumping Equipment:

1. Pumps:

- Pumps shall be submersible, heavy duty, explosion proof, and non-clog impeller type or a pre-approved equal.
- The pumps shall be capable of handling raw, unscreened sewage. The discharge connection elbow shall be permanently installed in the wetwell along with the discharge piping. The pumps shall be automatically connected to the discharge connection elbow when lowered into place, and shall be easily removed for inspection or service. There shall be no need for personnel to enter pump well. Sealing of the pumping unit to the discharge connection elbow shall be accomplished by the simple linear downward force of the pump.
- A sliding guide bracket shall be an integral part of the pump unit. The entire weight of the pump unit shall be guided by no less than two guide bars and

pressed tightly against the discharge connection elbow with metal-to-metal contact by gravity only. Sealing of the discharge interface by means of a diaphragm, O-ring, or other devices will not be acceptable. No portion of the pump shall bear directly on the floor of the wetwell.

- The pump, with its appurtenances and cable, shall be capable of continuous submergence underwater, without loss of water-tight integrity to a depth of 65 feet, totally submersible design, with all electrical parts housed in cast-iron, water tight enclosure. Pump must be able to operate continuously in dry or fully submerged conditions.
- Thrust and radial bearings shall be of the ball type. The motor shafting shall be stainless steel and designed for extremely difficult sewage pumping service.
- The motor shall be designed to operate on 3-phase, 60-cycle, and 240/480 volt current and shall be non-overloading at all points on the pump curve.
- The stator shall be insulated according moisture resistant Class H rated for 356°F. The stator windings shall be insulated with monomer-free polyester resin resulting in a winding fill rate of at least 96%. The design shall be inverter duty rated in accordance with NEMA MG1, Part 31.
- All submersible pump motors shall be manufactured for use in NEC Class I, Division I, Group D environments.
- The pump shall be fitted with a rigid explosion proof lifting bail of suitable strength to lift up to two times the weight of the pump. The lifting bail shall provide a large open loop so that the bail can be hooked from the surface, precluding the need for personnel to enter the dry well. The bail shall be designed so that standard, commercially available shackles and fittings can be used to attach lifting chains or wire rope lifting assemblies. All materials and fasteners of the lifting bail device shall be 316 stainless steel.

2. Manufacturing:

- The submersible pumps shall be as manufactured by WILO, FLYGT, GRUNDFOS, KSB, or a pre-approved equal by OCWS. Submittal data is required before approval if equal is requested.
- Pumps for stations greater than 25 HP shall be reviewed and approved by OCWS on a case-by-case basis.

3. Submittal Data:

- The contractor shall provide an electronic pdf of the following submittal data for each item of pumping equipment:
 - 1) Certified Dimensional Print
 - 2) Typical Performance Curve
 - 3) Pictorial and Schematic Wiring Prints

- 4) Parts Listed and Instructional Prints
- 5) Pump Components and Warranty

4. Pump Characteristics:

- Pumps shall furnish the following:
 - 1) Pump shall be capable of passing 3 inch diameter objects.
 - 2) Impeller and maximum motor size shall be specifically noted on drawings, "Pump Characteristics", unless otherwise approved by OCWS Engineering.
 - 3) Pump shall be equipped with self-aligning, oil float balanced, double mechanical seals. Seal shall be housed in oil filled reservoir. Both mating surfaces shall be **silicon carbide** faced.
 - 4) Impellers shall be cast iron or hardened steel as alternate, if identified in proposal section, with replaceable wear rings. Both impeller and volute shall receive two coats of ceramic coating equivalent to the Belzona 1321 product. Coating shall be installed in accordance with manufacturer requirements for high corrosive and abrasive wastewater application. Metal shall be sandblasted to near white finish prior to application to remove production coating surface. Impeller shall be fully balanced in two planes after coating application.
 - 5) The maximum allowed pump motor shaft speed shall be identified on the approved drawings. In no case shall a motor be supplied to operate under normal condition in excess of 1800 RPM, unless specifically noted on the drawings, "Pump Characteristics".
 - 6) Upper and lower bearings shall be sealed permanently lubricated, B10 life (100,000 hours at design hydraulic conditions). Provide sealed/shielded bearings.

5. Controls:

Controls/Monitoring Sensors

- A motor over-temp circuitry shall be installed, so that if the motor reaches an over-temp condition, the control voltage to that motor is interrupted. A seal fail circuitry shall be installed to detect potential failure or seepage of liquid into motor seal housing through shaft seal.

6. Additive Alternates:

Harden Steel Pump Impeller and Wear Ring

- Supplier to provide additional price to provide harden steel impeller and wear ring in place of coated system.

- Material shall be ASTM A532IIc with minimum 15% CrMo-HC. Hardness shall be minimum 690 Bn.

Closed Loop Glycol Motor Cooling System

- Supplier to provide additional price to provide “closed-loop” motor cooling system.
- Cooling fluid shall be propylene glycol with water mix.

7. Electrical:

For electrical and electronics relating to lift stations, please see Division 16 Electrical – Section 16005.

END OF SECTION

DIVISION 15 MECHANICAL

SECTION 15051 BURIED PIPING INSTALLATION

SECTION 15052 EXPOSED PIPING INSTALLATION

SECTION 15100 VALVES, 4-INCH AND LARGER

SECTION 15051

BURIED PIPING

PART 1 - GENERAL

1.1 DESCRIPTION

- A. Scope:
 - 1. CONTRACTOR shall provide all labor, materials, equipment and incidentals as shown, specified and required to install and test all buried piping, fittings, and specials. The Work includes, but is not limited to, the following:
 - a. All types and sizes of buried piping, except those specified under other Sections or other contracts.
 - b. Piping beneath structures.
 - c. Supports, restraints, and thrust blocks.
 - d. Pipe encasements.
 - e. Work on or affecting existing piping.
 - f. Testing.
 - g. Cleaning and disinfecting.
 - h. Installation of all jointing and gasketing materials, specials, flexible couplings, mechanical couplings, harnessed and flanged adapters, sleeves, tie rods, and all other Work required to complete the buried piping installation.
 - i. Incorporation of valves, meters and special items shown or specified into the piping systems as required and as specified in the appropriate Division 15 Sections.
 - j. Unless otherwise specifically shown, specified, or included under other Sections, all buried piping Work required, beginning at the outside face of structures or structure foundations and extending away from structure.
- B. Coordination:
 - 1. Review installation procedures under other Sections and other contracts and coordinate with the Work that is related to this Section.
 - 2. Section 15051 specifies the installation of all buried piping materials specified in Section 15052. Coordinate with this Section.
- C. Related Sections:
 - 1. Section 02220, Excavation and Backfill.
 - 2. Section 03300, Cast-In-Place Concrete.
 - 3. Section 09900, Painting.
 - 4. Division 15, Sections on Piping, Valves and Appurtenances.

1.2 QUALITY ASSURANCE

- A. Requirements of Regulatory Agencies:
 - 1. Comply with requirements of NFPA Standard No. 24 for "Outside Protection" where applicable to water pipe systems used for fire protection.
 - 2. Comply with requirements of UL, FM and other jurisdictional authorities, where applicable.
 - 3. Refer to the General and Supplementary Conditions regarding permit requirements for this Project.
- B. Reference Standards: Comply with applicable provisions and recommendations of the following, except as otherwise shown or specified.
 - 1. ASTM D 2321, Practice for Underground Installation of Flexible Thermoplastic Sewer Pipe.
 - 2. ASTM D 2774, Practice for Underground Installation of Thermoplastic Pressure Piping.
 - 3. AWWA C105, Polyethylene Encasement for Ductile-Iron Piping for Water and Other Liquids.
 - 4. AWWA C111, Rubber-Gasket Joints for Ductile-Iron Pressure Pipe and Fittings.
 - 5. AWWA C600, Installation of Ductile-Iron Water Mains and Their Appurtenances.
 - 6. AWWA C606, Grooved and Shouldered Joints.
 - 7. AWWA C651, Disinfecting Water Mains.
 - 8. AWWA M23, PVC - Design and Installation.
 - 9. ASCE MOP No. 37, Design and Construction of Sanitary and Storm Sewers.
 - 10. NFPA 24, Private Fire Service Mains and Their Appurtenances.

1.3 SUBMITTALS

- A. Shop Drawings: Submit for approval the following:
 - 1. Full details of piping, specials, manholes, joints, harnessing and thrust blocks, and connections to existing piping, structures, equipment and appurtenances.
- B. Tests: Submit description of proposed testing methods, procedures and apparatus. Prepare and submit report for each test.
- C. Certificates: Submit certificates of compliance with referenced standards.
- D. Record Drawings:
 - 1. Submit record drawings prior to the time of Substantial Completion.

1.4 PRODUCT STORAGE AND HANDLING

- A. Handle all pipe, fittings, specials and accessories carefully with approved handling devices. Do not drop or roll material off trucks. Do not otherwise drop, roll or skid piping.

- B. Store pipes and fittings on heavy wood blocking or platforms so they are not in contact with the ground.
- C. Unload pipe, fittings and specials opposite to or as close to the place where they are to be installed as is practical to avoid unnecessary handling. Keep pipe interiors completely free from dirt and foreign matter.
- D. Inspect delivered pipe for cracked, gouged, chipped, dented or other damaged material and immediately remove from site.

PART 2 - PRODUCTS

2.1 MATERIALS

- A. Approved pipe materials are listed in the Piping Schedule. Refer to applicable Sections for material specifications.
- B. General:
 - 1. Marking Piping:
 - a. Clearly mark each piece of pipe or fitting with a designation conforming to those shown on the laying schedule.
 - b. Cast or paint material, type and pressure designation on each piece of pipe or fitting 4 inches in diameter and larger.
 - c. Pipe and fittings smaller than 4 inches in diameter shall be clearly marked by manufacturer as to material, type and rating.

PART 3 - EXECUTION

3.1 INSTALLATION

- A. General:
 - 1. Install piping as shown, specified and as recommended by the manufacturer.
 - 2. If there is a conflict between manufacturer's recommendations and the Drawings or Specifications, request instructions from OCWS before proceeding
 - 3. All trench excavations shall be inspected by OCWS prior to laying pipe. Notify OCWS in advance of excavating, bedding and pipe laying operations.
 - 4. Minimum cover over piping shall be 3 feet unless otherwise shown or approved by OCWS.
 - 5. Earthwork required is specified in the applicable Sections of Division 2.
 - 6. Excavation in excess of that required or shown and which is not authorized by OCWS shall be replaced at CONTRACTOR'S expense with approved granular material. It shall be furnished, placed and compacted in accordance with the requirements of the applicable Section of Division 2.

- B. Manufacturer's Installation Specialist:
 - 1. Provide the services of a competent installation specialist of the pipe manufacturer when pipe laying commences for the following:
 - a. Thermoplastic pipe.
 - 2. Retain installation specialist at the site until competency of the pipe laying crew has been satisfactorily demonstrated.
- C. Separation of Sewers and Potable Water Pipe Lines:
 - 1. Horizontal and Vertical Separation:
 - a. Wherever possible, existing and proposed potable water mains and service lines, and sanitary and storm sewers shall be separated horizontally by a clear distance of not less than 10 feet.
 - b. If local conditions preclude a clear horizontal separation of not less than 10 feet, the installation will be permitted provided the potable water main is in a separate trench or on a undistributed earth shelf located on one side of the sewer and at an elevation so the bottom of the potable water main is at least 18 inches above the top of the sewer.
 - c. Exception:
 - 1) Where it is not possible to provide the minimum horizontal and vertical separation described above, both the potable water main and sewer must be constructed of cement lined ductile iron slip-on or mechanical joint pipe complying with public water supply design standards of the agency. Both pipes shall be pressure tested in accordance with the requirements of the buried piping schedule, but in no case less than 150 psi, to assure water tightness before backfilling.
 - 2. Crossings:
 - a. Provide a minimum vertical distance of 18 inches between the outside of the potable water main and the outside of the sewer when a sewer or drain must cross over a potable water main.
 - b. Center one full length section of potable water main over the sewer so that the sewer joints will be equidistant from the potable water main joints.
 - c. Provide adequate structural support where a potable water main crosses under a sewer to maintain line and grade.
 - d. Exceptions:
 - 1) Where it is not possible to provide the minimum horizontal and vertical separation described above, both the potable water main and sewer must be constructed of cement lined ductile iron pipe. Both pipes shall be pressure tested in accordance with the requirements of the buried piping schedule, but in no case less than 150 psi, to assure water tightness before backfilling.
 - 2) Encase either potable water main or sewer in a watertight carrier pipe, which extends 10 feet on both sides of the crossing, measured perpendicular to the potable water main.
- D. Plugs:

1. Temporarily plug installed pipe at the end of each day's work or other interruption to the installation of any pipe line. Plugging shall prevent the entry of animals, liquids or persons into the pipe or the entrance or insertion of deleterious materials.
 2. Install standard plugs into all bells at dead ends, tees or crosses. Cap all spigot ends.
 3. Fully secure and block all plugs and caps installed for pressure testing to withstand the specified test pressure.
 4. Where plugging is required for phasing of the Work or for subsequent connection of piping, install watertight, permanent type plugs.
- E. Bedding Pipe: Bed pipe as specified below and in accordance with the details shown.
1. Trench excavation and backfill, and bedding materials shall conform to the requirements of Section 02200, as applicable.
 2. Where the existing bedding material is deemed unsuitable by OCWS, remove and replace it with approved granular materials.
 3. Where pipe is installed in rock excavation, provide a minimum of 3 inches of crushed stone or gravel under pipes smaller than 4 inches in diameter and a minimum of 6 inches of crushed stone or gravel under pipes 4 inches in diameter and larger.
 4. Excavate trenches below the pipe bottom by an amount shown and specified. Remove all loose and unsuitable material from the trench bottom.
 5. Carefully and thoroughly compact all pipe bedding with hand held pneumatic compactors.
 6. Do not lay pipe until OCWS approves the bedding condition. If a conflict exists obtain clarification from OCWS before proceeding.
 7. No pipe shall be brought into position until the preceding length has been bedded and secured in its final position.
- F. Laying Pipe:
1. Conform to manufacturer's instructions and requirements of the standards listed below, where applicable:
 - a. Ductile Iron Pipe: AWWA C600, AWWA C105.
 - b. Thermoplastic Pipe: ASTM D 2774.
 - c. ASCE Manual of Practice No. 37.
 2. Install all pipe accurately to line and grade shown unless otherwise approved by OCWS. Remove and relay pipes that are not laid correctly.
 3. Slope piping uniformly between elevations shown.
 4. Ensure that ground water level in trench is at least 6 inches below bottom of pipe before laying piping. Do not lay pipe in water. Maintain dry trench conditions until jointing and backfilling are complete and protect and keep clean water pipe interiors, fittings and valves.
 5. Start laying pipe at lowest point and proceed towards the higher elevations, unless otherwise approved by OCWS.
 6. Place bell and spigot pipe so that bells face the direction of laying, unless otherwise approved by OCWS.

7. Excavate around joints in bedding and lay pipe so that the barrel bears uniformly on the trench bottom.
 8. Deflections at joints shall not exceed 75 percent of the amount allowed by the pipe manufacturer.
 9. For thermoplastic piping, snake piping in trench to compensate for thermal expansion.
 10. Carefully examine all pipe, fittings and specials for cracks, damage or other defects while suspended above the trench before installation. Immediately remove defective materials from site.
 11. Inspect interior of all pipe and fittings and completely clean all dirt, gravel, sand, debris or other foreign material from pipe interior and joint recesses before it is moved into the trench. Bell and spigot mating surfaces shall be thoroughly wire brushed, and wiped clean and dry immediately before the pipe is laid.
 12. Field cut pipe, where required, with a machine specially designed for cutting piping. Make cuts carefully, without damage to pipe or lining, and with a smooth end at right angles to the axis of pipe. Cut ends on push-on joint shall be tapered and sharp edges filed off smooth. Flame cutting will not be allowed.
 13. Blocking under piping will not be permitted unless specifically approved by OCWS for special conditions. If permitted, conform to requirements of AWWA C600.
 14. Touch up protective coatings in a satisfactory manner prior to backfilling.
 15. CONTRACTOR shall notify OCWS in advance of backfilling operations.
 16. On steep slopes, take measures acceptable to OCWS to prevent movement of the pipe during installation.
 17. Thrust Restraint: During the installation of the pipe, thrust blocks, tied joints, or proprietary restrained joint systems shall be provided wherever required for thrust restraint. Thrust restraint shall conform to the applicable requirements of Article 3.2.
- G. Polyethylene Encasement:
1. Provide polyethylene encasement for ductile iron piping to prevent contact between the pipe and surrounding bedding material and backfill.
 2. Polyethylene may be supplied in tubes or in sheet material.
 3. Polyethylene encasement materials and installation shall be in accordance with the requirements of AWWA C105.
- H. Jointing Pipe:
1. Ductile Iron Mechanical Joint Pipe:
 - a. Wipe clean the socket, plain end and adjacent areas immediately before making joint. Make certain that cut ends are tapered and sharp edges are filed off smooth.
 - b. Lubricate the plain ends and gasket with soapy water or an approved pipe lubricant, in accordance with AWWA C111, just prior to slipping the gasket onto the plain end of the joint assembly.

- c. Place the gland on the plain end with the lip extension toward the plain end, followed by the gasket with the narrow edge of the gasket toward the plain end.
- d. Insert the pipe into the socket and press the gasket firmly and evenly into the gasket recess. Keep the joint straight during assembly.
- e. Push gland toward socket and center it around pipe with the gland lip against the gasket.
- f. Insert bolts and hand tighten nuts.
- g. Make deflection after joint assembly, if required, but prior to tightening bolts. Alternately tighten bolts 180 degrees apart to seat the gasket evenly. The bolt torque shall be as follows:

<u>Pipe Size (inches)</u>	<u>Bolt Size (inches)</u>	<u>Range of Torque (ft-lbs)</u>
3	5/8	45-60
4-24	3/4	75-90
30-36	1	100-120
42-48	1-1/4	120-150

2. Ductile Iron Push-On Joint Pipe:

- a. Prior to assembling the joints, the last 8 inches of the exterior surface of the spigot and the interior surface of the bell shall be thoroughly cleaned with a wire brush, except where joints are lined or coated with a special protective lining or coating.
- b. Rubber gaskets shall be wiped clean and flexed until resilient. Refer to manufacturer's instructions for procedures to ensure gasket resiliency when assembling joints in cold weather.
- c. Insert gasket into joint recess and smooth out the entire circumference of the gasket to remove bulges and to prevent interference with the proper entry of the spigot of the entering pipe.
- d. Immediately prior to joint assembly, apply a thin film of approved lubricant to the surface of the gasket, which will come in contact with the entering spigot end of pipe. CONTRACTOR may, at his option, apply a thin film of lubricant to the outside of the spigot of the entering pipe.
- e. For assembly, center spigot in the pipe bell and push pipe forward until it just makes contact with the rubber gasket. After gasket is compressed and before pipe is pushed or pulled all the way home, carefully check the gasket for proper position around the full circumference of the joint. Final assembly shall be made by forcing the spigot end of the entering pipe past the rubber gasket until it makes contact with the base of the bell. When more than a reasonable amount of force is required to assemble the joint, the spigot end of the pipe shall be removed to verify the proper positioning of the rubber

- gasket. Gaskets, which have been scoured or otherwise damaged, shall not be used.
- f. Maintain an adequate supply of gaskets and joint lubricant at the site at all times when pipe jointing operations are in progress.
- 3. Proprietary Joints:
 - a. Pipe which utilizes proprietary joints such as Fastite, by American Cast Iron Pipe Company, Tyton by U.S. Pipe Incorporated, restrained joints described under Paragraph 3.2.D., or other such joints shall be installed in strict accordance with the manufacturer's instructions.
 - 4. Flanged Joints:
 - a. Assemble flanged joints using 1/8-inch ring-type gaskets for raised face flanges. Use full face gaskets for flat face flanges, unless otherwise approved by OCWS. Gaskets shall be suitable for the service intended in accordance with the manufacturer's ratings and instructions. Gaskets shall be properly centered.
 - b. Bolts shall be tightened in a sequence, which will insure equal distribution of bolt loads.
 - c. The length of bolts shall be uniform, and they shall not project beyond the nut more than 1/4-inch or fall short of the nut when fully taken up. The ends of bolts shall be machine cut so as to be neatly rounded. No washers shall be used.
 - d. Bolt threads and gasket faces for flanged joints shall be lubricated prior to assembly.
 - e. After assembly, coat all bolts and nuts with two 8-mil coats of a high-build epoxy or bituminous coating as manufactured by Tnemec, or equal.
 - 5. Thermoplastic Pipe Joints:
 - a. Solvent Cement Joints:
 - 1) Bevel pipe ends and remove all burrs before making joints. Clean both pipe and fittings thoroughly. Do not attempt to make solvent cement joints if temperature is below 40 F nor in wet conditions.
 - 2) Use solvent cement supplied or recommended by the pipe manufacturer.
 - 3) Apply joint primer and solvent cement and assemble joints in strict accordance with the recommendations and instructions of the manufacturer of the joint materials and the pipe manufacturer.
 - 4) Observe safety precautions with the use of joint primers and solvent cements. Allow air to circulate freely through pipelines to permit solvent vapors to escape. Slowly admit water when flushing or filling pipelines to prevent compression of gases within pipes.
 - b. Push-On Joints:
 - 1) Bevel all field-cut pipe, remove all burrs and provide a reference mark the correct distance from the pipe end.
 - 2) Clean the pipe end and the bell thoroughly before making the joint. Insert the O-ring gasket, making certain it is properly oriented.

Lubricate the spigot well with an approved lubricant; do not lubricate the bell or O-ring. Insert the spigot end of the pipe carefully into the bell until the reference mark on the spigot is flush with the bell.

- I. Backfilling:
 - 1. Conform to the applicable requirements of Section 02220 or 02223.
 - 2. Place backfill as construction progresses. Backfill by hand and use power tampers until pipe is covered by at least one foot of fill.
- J. Connections to Valves and Hydrants:
 - 1. Install valves and hydrants as shown.
 - 2. Provide suitable adapters when valves or hydrants and piping have different joint types.
 - 3. Provide thrust restraint at all hydrants and at valves at pipeline terminations.
- K. Transitions from One Type of Pipe to Another:
 - 1. Provide all necessary adapters, specials and connection pieces required when connecting different types and sizes of pipe or connecting pipe made by different manufacturers.
- L. Closures:
 - 1. Provide all closure pieces shown or required to complete the Work.

3.2 THRUST RESTRAINT

- A. Provide thrust restraint on all pressure piping systems and where otherwise shown and specified.
- B. Thrust restraint may be accomplished by means of restrained pipe joints, or by concrete thrust blocks. Thrust restraints shall be designed for the axial thrust exerted by the test pressure specified in the "Buried Piping Schedule".
- C. Place concrete thrust blocks against undisturbed soil. Where undisturbed soil does not exist, or for projects where the site consists of fill material, thrust restraint shall be provided by restrained pipe joints.
- D. Restrained Pipe Joints:
 - 1. Pipe joints shall be restrained by means suitable for the type of pipe being installed.
 - a. Restrain ductile iron push-on joints and mechanical joints utilizing a proprietary restrained joint system such as American Lok-Ring, Lok-Fast, Lok-Set; U.S. Pipe Field Lok Gasket, U.S. Pipe TR Flex System; lugs and tie rods, or other systems approved by OCWS.
 - b. Where push-on type or other non-restrained joints are utilized for thermoplastic piping, CONTRACTOR shall provide tie rods or other suitable joint restraint system, subject to the approval of OCWS.
- E. Concrete Thrust Blocks:
 - 1. Provide concrete thrust blocks on pressure piping at all changes in alignment of 15 degrees or more, at all tees, plugs and caps and where shown. Construct thrust blocks of Class B concrete.

2. Install thrust blocks against undisturbed soil. Place concrete so that pipe and fitting joints will be accessible for repair.
3. Size concrete thrust blocks as shown or as approved by OCWS.

3.3 WORK AFFECTING EXISTING PIPING

- A. Location of Existing Piping:
 1. Locations of existing piping shown should be considered approximate.
 2. CONTRACTOR shall determine the true location of existing piping to which connections are to be made, and location of other facilities which could be disturbed during earthwork operations, or which may be affected by CONTRACTOR'S Work in anyway.
 3. Conform to applicable requirements of Division 1 pertaining to cutting and patching, and connections to existing facilities.
- B. Taking Existing Pipelines Out of Service:
 1. Do not take pipelines out of service unless approved by OCWS.
 2. Notify OCWS at least 48 hours prior to taking pipeline out of service.
- C. Work on Existing Pipelines:
 1. Cut or tap pipes as shown or required with machines specifically designed for this work.
 2. Install temporary plugs to prevent entry of mud, dirt, water and debris.
 3. Provide all necessary adapters, fittings, pipe and appurtenances required to complete the Work.

3.4 TESTING OF PIPING

- A. General:
 1. Test all piping except as may be exempted in the Schedule.
 2. Notify OCWS and local authorities having jurisdiction at least 48 hours in advance of testing if their presence is required.
 3. Conduct all tests in the presence of OCWS.
 4. Remove or protect any pipeline-mounted devices which may be damaged by the test pressure.
 5. Provide all apparatus and services required for testing, including but not limited to, the following:
 - a. Test pumps, bypass pumps, hoses, calibrated gauges, meters, test containers, valves and fittings.
 - b. Temporary bulkheads, bracing, blocking and thrust restraints.
 6. Provide air if an air test is required and power if pumping is required.
 7. Unless otherwise approved by OCWS, CONTRACTOR will provide fluid required for testing.
 8. Repair observed leaks and any pipeline failing to meet acceptance criteria. Retest after repair.
- B. Test Schedule:

1. Refer to the Piping Schedule for the type of test required and the required hydrostatic test pressure.
 2. Unless otherwise specified, the required hydrostatic test pressures are at the lowest elevation of the pipeline.
 3. For piping not listed in the Schedule:
 - a. Hydrostatically test pipe that will be operating at a pressure greater than 5 psig.
 - b. Use exfiltration testing or low-pressure air testing for all other piping.
 4. Hydrostatic Test Pressure:
 - a. Use test pressures listed in the Schedule.
 - b. If a test pressure is not listed in the Schedule, or if a hydrostatic test is required for piping not listed in the Schedule, the test pressure will be determined by the OCWS based on the maximum anticipated sustained operating pressure and the methods described in the AWWA Manual or Standard which applies to the piping system.
- C. Hydrostatic Testing:
1. Preparation for Testing:
 - a. For plastic pipe, follow procedures described in Section 7 of AWWA Standard C605.
 - b. Ensure that adequate thrust protection is in place and that all joints are properly installed.
 - c. Special requirements:
 2. Test Procedure:
 - a. Fill pipeline slowly to minimize air entrapment and surge pressures. Fill rate should not exceed one foot per second in the pipe being tested.
 - b. Examine exposed joints and valves, and correct visible leakage.
 - c. After the wetting period prescribed above, add fluid to pressurize line to the required test pressure. Maintain test pressure for a stabilization period of 10 minutes before beginning test.
 - d. After the stabilization period, maintain test pressure for a two-hour period. Add fluid to restore test pressure if pressure drops 5 psi below test pressure at any time during the test period.
 - e. Pump from a test container to maintain test pressure. Measure the volume of fluid pumped from the container and record on the test report. Record pressure at the test pump at 15 minute intervals for the duration of the test.
 3. Allowable Leakage Rates: Leakage is defined as the quantity of fluid that must be supplied to the pipeline or any section thereof to maintain pressure within 5 psi of the test pressure during a two-hour period. The two-hour test period shall not begin until after the pipe has been filled, exposed to the required wetting period, air has been expelled and pressure has been stabilized. Allowable leakage rates for piping system are listed below:
 - a. No Leakage: Pipe with flanged or fused joints.
 - b. Rates based on the formula or table in AWWA Manual M41:

- 1) Metal pipe joined with rubber gaskets as sealing members. This includes the following joint types:
 - Push-on joints.
 - Mechanical joints.
 - Bolted sleeve type couplings.
 - Grooved and shouldered couplings.
 - c. Rates based on the formula or table in AWWA Standard 605:
 - 1) Plastic pipe joined with O-ring gasket sealing members.
- D. Exfiltration Testing:
1. Plug and bulkhead the section of pipe to be tested at both ends and admit fluid until the pipe is full.
 2. Provide a minimum head of 2 feet above the crown of the pipe at the upstream end.
 3. Add fluid from a test container or from a metered supply as required to maintain the level within 3 inches of the minimum head throughout the test duration.
 4. Test duration shall not be less than 2 hours.
 5. Allowable Leakage Rates:
 - a. Leakage is defined as the quantity of fluid that must be supplied to the pipeline or any section thereof to maintain the head within 3 inches of the test elevation during the test duration after the pipe has been filled and exposed to the required wetting period plus the quantity required to refill to the original head.
 - b. Leakage shall not be greater than that allowed by the regulatory agency having jurisdiction.
- E. Low Pressure Air Testing:
1. Test in accordance with requirements of the regulatory agency.
 2. If there are no regulatory requirements use test procedures described in ASTM Standards:
 - a. ASTM F1417 – For thermoplastic pipe.

3.5 CLEANING AND DISINFECTION

- A. Cleaning:
1. Thoroughly clean all piping and flush in a manner approved by OCWS, prior to placing in service.
 2. If piping which requires disinfection has not been kept clean during storage or installation, CONTRACTOR shall swab each section individually before installation with a five percent hypochlorite solution, to ensure clean piping.
- B. Disinfection:
1. Disinfect all potable and finished water piping.
 2. A suggested procedure for accomplishing complete and satisfactory disinfection is specified below. Other procedures will be considered for approval by OCWS.
 - a. Thoroughly flush piping prior to disinfection with water.

- b. Conform to procedures described in AWWA C651. Continuous feed method of disinfecting shall be used unless alternative method is acceptable to OCWS.
3. Water for initial flushing, testing and chlorination will be furnished by the CONTRACTOR. CONTRACTOR shall provide all temporary piping, hose, valves, appurtenances and services required. Cost of water required for re-disinfection will be paid by CONTRACTOR to OWNER at OWNER'S standard rates.
4. Chlorine will be supplied by CONTRACTOR.
5. Bacteriologic tests will be performed by OWNER. A certified test laboratory report will be made available to CONTRACTOR, if requested.
6. Chlorine concentration in the water entering the piping shall be between 50 and 100 parts per million, such that a minimum residual concentration of 25 mg/l will be left after a 24-hour retention period. Care shall be taken to ensure disinfection of the piping in all its parts. The operation shall be repeated as necessary to provide complete disinfection.
7. After the required retention period, the heavily chlorinated water shall be flushed to drain, unless otherwise directed.

3.6 PIPING SCHEDULE

Service	Size	Material	Interior Lining	Exterior Coating	Pressure Class	Joint	Test	Remarks
PW	4"-12"	D.I.	CL	BC	350	B.S.	HY	
PW	4"-12"	PVC	--	--	C900	B.S.	HY	
FM	4"-12"	D.I.	EC CL	BC	350	B.S.	HY	
FM	4"-12"	HDPE	--	--	As Required	B.W.	HY	
SS	8"-12"	D.I.	EC	BC	350	B.S.	AIR	
SS	8"-12"	PVC	--	--	ASTM 3034	B.S.	AIR	

The following abbreviations are used in the piping schedule:

- A. Service Abbreviations

Potable Water	PW	Secondary Sludge	SS
Force Main	FM		
- B. Material Abbreviations

Polyvinyl Chloride	PVC	Ductile Iron	DI
High Density Polyethylene	HDPE		
- C. Lining/Coating Abbreviations

Cement Lined	CL		
Bituminous Coated	BC		
Epoxy Coated	EC		
- D. Joint Abbreviations

Belt and Spigot	BS	Flanged	Flg
-----------------	----	---------	-----

	Mechanical Joint	MJ	Butt Welded	BW
E.	<u>Test Abbreviations</u>			
	Hydrostatic test (Pressure-psig)		HY ()	
	Exfiltration	EX		
	Low pressure air	AIR		
	No test required	NR		

SECTION 15052

EXPOSED PIPING

PART 1 - GENERAL

1.1 DESCRIPTION

A. Scope:

1. CONTRACTOR shall provide all labor, materials, equipment and incidentals as shown, specified and required to install and test all exposed piping, fittings, and specials. The Work includes, but is not limited to, the following:
 - a. All types and sizes of exposed piping, except those specified under other Sections or other contracts.
 - b. Piping embedded in concrete within a structure or foundation will be considered as exposed and included herein.
 - c. Supports, restraints, thrust blocks and other anchors.
 - d. Work on or affecting existing piping.
 - e. Testing.
 - f. Cleaning and disinfecting.
 - g. Installation of all jointing and gasketing materials, specials, flexible couplings, mechanical couplings, harnessed and flanged adapters, sleeves, tie rods, and all other Work required to complete the exposed piping installation.
 - h. Incorporation of valves, meters and special items shown or specified into the piping systems as required and as specified in the appropriate Division 15 Sections.
 - i. Unless otherwise specifically shown, specified, or included under other Sections, all exposed piping Work required, beginning at the outside face of structures or structure foundation and extending into the structure.

B. Coordination:

1. Review installation procedures under other Sections and other contracts and coordinate with the Work that is related to this Section.
2. Section 15052 specifies the installation of all exposed piping materials specified in Sections 15061 through 15070, and Sections 15121, and 15122. Coordinate with these Sections.

C. Related Sections:

1. Section 03300, Cast-In-Place Concrete.
2. Section 09900, Painting.
3. Division 15, Sections on Piping, Valves and Appurtenances.

1.2 QUALITY ASSURANCE

- A. Requirements of Regulatory Agencies:
 - 1. Comply with applicable requirements of and NFPA Standard No. 14 for "Standpipe and Hose Systems" used for fire protection.
 - 2. Comply with requirements of UL, FM and other jurisdictional authorities, where applicable.
 - 3. Refer to the General and Supplementary Conditions regarding requirements for this Project.
- B. Reference Standards: Comply with applicable provisions and recommendations of the following, except as otherwise shown or specified.
 - 1. ANSI B16.3, Malleable-Iron Threaded Fittings, Classes 150 and 300.
 - 2. ANSI B16.4, Cast Iron Threaded Fittings, Classes 125 and 250.
 - 3. ANSI B16.5, Pipe Flanges and Flanged Fittings, Steel Nickel Alloy and Other Special Alloys.
 - 4. AWWA C111, Rubber Gasket Joints for Ductile-Iron Pressure Pipe and Fittings.
 - 5. AWWA C600, Installation of Ductile Iron Water Mains and Their Appurtenances.
 - 6. AWWA C606, Grooved and Shouldered Type Joints.
 - 7. AWWA C651, Disinfecting Water Mains.
 - 8. NFPA 14, Standpipe and Hose Systems.

1.3 SUBMITTALS

- A. Shop Drawings: Submit for approval the following:
 - 1. Detailed drawings in plan and profile, and laying schedules.
 - 2. Details of piping, valves, supports, accessories, specials, joints, harnessing, and connections to existing pipes and structures.
- B. Tests: Submit description of proposed testing methods, procedures and apparatus. Submit copies of test report for each test.
- C. Record Drawings:
 - 1. Submit record drawings prior to the time of Final Acceptance.

1.4 PRODUCT STORAGE AND HANDLING

- A. Handle all pipe, fittings and accessories carefully with approved handling devices. Do not drop or roll pipe off trucks. Do not otherwise drop, roll or skid piping.
- B. Store pipes and fittings on heavy wood blocking or platforms so they are not in contact with the ground.
- C. Unload pipe, fittings and specials opposite to or as close to the place where they are to be installed as is practical to avoid unnecessary handling. Keep pipe interiors completely free from dirt and foreign matter.
- D. Inspect delivered pipe for cracked, gouged, chipped, dented or other damaged material and immediately remove from site.

PART 2 - PRODUCTS

2.1 MATERIALS

- A. Required pipe materials are listed in the Piping Schedule. Refer to applicable Sections for material specifications.
- B. General:
 - 1. Marking Piping:
 - a. Clearly mark each piece of pipe or fitting with a designation conforming to that shown on the Shop Drawings.
 - b. Cast or paint material, type and pressure designation on each piece of pipe or fitting 4 inches in diameter and larger.
 - c. Pipe and fittings smaller than 4 inches in diameter shall be clearly marked by manufacturer as to material, type and rating.
- C. Pipe Identification Markers and Arrows: Refer to Section 09900, Painting.

PART 3 - EXECUTION

3.1 INSTALLATION

- A. General:
 - 1. Install piping as shown, specified and as recommended by the manufacturer.
 - 2. If there is a conflict between manufacturer's recommendations and the Drawings or Specifications request instructions from OCWS before proceeding.
- B. Piping Installation:
 - 1. Install straight runs true to line and elevation.
 - 2. Install vertical pipe truly plumb in all directions.
 - 3. Protect and keep clean water pipe interiors, fittings and valves.
 - 4. Provide temporary caps or plugs over all pipe openings at the end of each days work, and when otherwise required or directed by OCWS.
 - 5. Cutting: Cut pipe from measurements taken at site, not from Drawings.
 - 6. Install dielectric unions wherever dissimilar metals are connected except for bronze or brass valves in ferrous piping.
 - 7. Provide a union downstream of each valve with screwed connections.
 - 8. Provide screwed or flanged unions at each piece of equipment, where shown, and where necessary to install or dismantle piping.
- C. Joints:
 - 1. General:
 - a. Make joints in accordance with the pipe manufacturer's recommendations and the requirements below.
 - b. Cut piping accurately and squarely and install without forcing or springing.

- c. Ream out all pipes to full inside diameter after cutting. Remove all sharp edges on end cuts.
- d. Remove all cuttings and foreign matter from the inside of pipe before installation. Thoroughly clean all pipe, fittings, valves, specials, and accessories before installing.

2. Mechanical Joint Pipe:

- a. Wipe clean the socket, plain end, and adjacent areas immediately before making joint. Make certain that cut ends are tapered and sharp edges are filed off smooth.
- b. Lubricate the plain end and gasket with soapy water or an approved pipe lubricant, in accordance with AWWA C111, just prior to slipping the gasket onto the plain end of the joint assembly.
- c. Place the gland on the plain end with the lip extension toward the plain end, followed by the gasket with the narrow edge of the gasket toward the plain end.
- d. Insert the pipe into the socket and press the gasket firmly and evenly into the gasket recess. Keep the joint straight during assembly.
- e. Push gland toward socket and center it around pipe with the gland lip against the gasket.
- f. Insert bolts and hand tighten nuts.
- g. Make deflection after joint assembly, if required, but prior to tightening bolts. Alternately tighten bolts 180 degrees apart to seat the gasket evenly. The bolt torque shall be as follows:

<u>Pipe Size (inches)</u>	<u>Bolt Size (inches)</u>	<u>Range of Torque (ft-lbs)</u>
3	5/8	45-60
4-24	3/4	75-90
30-36	1	100-120
42-48	1-1/4	120-150

3. Flanged Joints:

- a. Assemble flanged joints using 1/8-inch ring-type gaskets for raised face flanges. Use full face gaskets for flat face flanges unless otherwise approved by OCWS. Gaskets shall be suitable for the service intended in accordance with the manufacturer's ratings and instructions. Gaskets shall be properly centered.
- b. Bolts shall be tightened in a sequence, which will insure equal distribution of bolt loads.
- c. The length of bolts shall be uniform, and they shall not project beyond the nut more than 1/4-inch or fall short of the nut when fully taken up. The ends of bolts shall be machine cut so as to be neatly rounded. No washers shall be used.
- d. Bolt threads and gasket faces for flanged joints shall be lubricated prior to assembly.

- e. Alternately tighten bolts 180 degrees apart to compress the gasket evenly.
- D. Installing Valves and Accessories:
 - 1. Provide supports for large valves, flow meters and other heavy items as shown or required.
 - 2. Install floor stands as shown and as recommended by the manufacturer.
 - 3. Provide lateral restraints for extension bonnets and extension stems as shown and as recommended by the manufacturer.
 - 4. Provide steel sleeves where operating stems pass through floor. Extend sleeves 2 inches above floor.
 - 5. Position valve operators as shown. When the position is not shown, install the valve so that it can be conveniently operated and as approved by OCWS. Avoid placing operators at angles to the floors or walls.
 - 6. Position flow measuring devices in pipe lines so that they have the amount of straight upstream and down stream runs recommended by the manufacturer, unless specific location dimensions are shown. Position swing check valves so that they do not conflict with the discs of butterfly valves.
- E. Unions:
 - 1. Install dielectric unions wherever dissimilar metals are connected except for bronze or brass valves in ferrous piping.
 - 2. Provide a union downstream of each valve with screwed connections.
 - 3. Provide screwed or flanged unions at each piece of equipment, where shown, and where necessary to install or dismantle piping.
- F. Eccentric Reducers: Use eccentric reducers where shown and where air or water pockets would otherwise occur in mains because of a reduction in pipe size.
- G. Transitions from One Type of Pipe to Another:
 - 1. Provide all necessary adapters, specials and connection pieces required when connecting different types and sizes of pipe or connecting pipe made by different manufacturers.
- H. Taking Existing Pipelines Out of Service:
 - 1. Do not take pipelines out of service unless specifically approved by OCWS.
 - 2. Notify OCWS at least 48 hours prior to taking pipeline out of service.
- I. Work on Existing Pipelines:
 - 1. Cut or tap pipes as shown or required with machines specifically designed for this work.
 - 2. Install temporary plugs to keep out all dirt, water and debris.
 - 3. Provide all necessary adapters, fittings, pipe and appurtenances required.

3.2 THRUST RESTRAINT

- A. Provide thrust restraint on all pressure piping systems and where otherwise shown or specified.

- B. Thrust restraint may be accomplished by means of restrained pipe joints. Thrust restraints shall be designed for the axial thrust exerted by the test pressure specified in the "Exposed Piping Schedule".
- C. Restrained Pipe Joints:
 - 1. Pipe joints shall be restrained by means suitable for the type of pipe being installed.
 - a. Restrain concrete pipe joints utilizing bell bolt, clamp type, or snap ring type restrained joints.
 - b. Restrain ductile iron mechanical joint pipe utilizing tie rods and clamps or proprietary restrained joint system such as American Lok-Fast, Fast-Tite, U.S. Trim-Tite or equal.
 - c. Restrain ductile iron pipe connected by flexible couplings or flanged coupling adapters by harnessing across the coupling or adapter using tie rods or extended bolts connecting between flanges.
 - d. Steel pipe shall have butt-welded joints, flanged joints, or flexible or mechanical coupling connectors. Provide tie rods connected to ears welded to the steel pipe for restraint at all flexible coupling connectors.

3.3 PAINTING

- A. Field painting is under Section 09900.

3.4 TESTING OF PIPING

- A. General:
 - 1. Test all piping as specified below unless otherwise authorized by OCWS.
 - 2. Notify OCWS 48 hours in advance of testing.
 - 3. Provide all testing apparatus including pumps, hoses, gages, and fittings.
 - 4. Pipelines shall hold the specified test pressure for two hours.
 - 5. Repair and retest pipelines which fail to hold specified test pressures or which exceed the allowable leakage rate.
 - 6. Test pressures required are at the lowest elevation of the pipeline section being tested, unless otherwise specified.
 - 7. Conduct all tests in the presence of OCWS. Repeat tests in the presence of local authorities having jurisdiction, if required.
- B. Schedule of Pipeline Tests:
 - 1. Test piping at the test pressure listed in the Exposed Piping Schedule.
 - 2. For piping not included in the Schedule, OCWS will notify CONTRACTOR in writing of the test pressure to be utilized.
- C. Pressure Test Procedure:
 - 1. Insure that all supports and restraint protection are securely in place.
 - 2. Fill section to be tested slowly with water and expel all air. Install cocks, if necessary, to ensure removal of air.
 - 3. Test only one section of pipe at a time.
 - 4. Apply specified test pressure required for two hours and observe pressure gage. Check carefully for leaks while test pressure is being maintained.

3.5 CLEANING AND DISINFECTION

- A. Cleaning:
1. Thoroughly clean all piping and flush prior to placing in service in a manner approved by OCWS.
 2. Piping 24 inches in diameter and larger shall be inspected from inside and all debris, dirt and foreign matter removed.
 3. If piping which requires disinfection has not been kept clean during storage or installation, CONTRACTOR shall swab each section individually with a five percent hypochlorite solution, to ensure clean piping.
- B. Disinfection:
1. Disinfect all potable and finished water piping.
 2. A suggested procedure for accomplishing disinfection is specified below. Other procedures will be considered for approval by OCWS.
 - a. Thoroughly flush piping prior to disinfection with water.
 - b. Conform to procedures described in AWWA C651. Continuous feed method of disinfecting shall be used unless alternative methods is acceptable to OCWS.
 3. Water for initial flushing, testing and chlorination will be furnished by CONTRACTOR. CONTRACTOR shall provide all temporary piping, hose, valves, appurtenances and services required. Cost of water required for redisinfection will be paid by CONTRACTOR to OWNER at OWNER'S standard rates.
 4. Chlorine will be supplied by CONTRACTOR.
 5. Bacteriologic tests will be performed by OWNER. A certified laboratory report will be available to CONTRACTOR, if requested.
 6. Chlorine concentration in the water entering the piping shall be between 50 and 100 parts per million, such that a minimum residual concentration of 25 mg/l will be left after a 24-hour retention period. Care shall be taken to insure disinfection of the piping in all its parts. The operation shall be repeated as necessary to provide complete disinfection.
 7. After the required retention period, the heavily chlorinated water shall be flushed to drain, unless otherwise directed.

3.6 PIPING SCHEDULE

Service	Size	Material	Interior Lining	Exterior Coating	Pressure Class	Joint	Test	Remarks
PW	4"-12"	D.I.	CL	BC	350	Flg MJ	HY	
FM	4"-12"	D.I.	EC CL	BC	350	Flg MJ	HY	

The following abbreviations are used in the piping schedule.

- A. Service Abbreviations
 - Potable Water PW
 - Force Main FM
- B. Material Abbreviations
 - Ductile Iron DI
- C. Lining Abbreviations
 - Cement Lined CL
 - Painted P
 - Epoxy Coated EC
- D. Joint Abbreviations
 - Flanged Flg
 - Mechanical Joint MJ

SECTION 15100

VALVES, 4-INCH AND LARGER

PART 1 - GENERAL

1.1 DESCRIPTION

- A. Scope:
 - 1. CONTRACTOR shall provide all labor, materials, equipment and incidentals as shown, specified and required to furnish and install 4-inch and larger valves and appurtenances, complete and operational.
- B. Related Sections:
 - 1. Section 09900, Painting.
 - 2. Section 15051, Buried Piping Installation.
 - 3. Section 15052, Exposed Piping Installation.

1.2 REFERENCES

- A. Comply with the applicable provisions and recommendations of the following standards, except as otherwise shown or specified.
- B. ANSI Standards:
 - 1. B16.1, Cast-Iron Pipe Flanges and Flanged Fittings.
 - 2. B16.34, Valves-Flanged, Threaded, and Welding End.
- C. API Standards:
 - 1. 594, Wafer Check Valves.
 - 2. 598, Valve Inspection and Test.
 - 3. 609, Butterfly Valves, Lug-Type and Wafer-Type.
- D. ASTM Standards:
 - 1. A126, Gray Iron Castings for Valves, Flanges and Pipe Fittings.
 - 2. A193, Alloy Steel and Stainless Steel Bolting Materials for High Temperature Service.
 - 3. A194, Specification for Carbon and Alloy Steel Nuts for Bolts for High Pressure and High Temperature Service.
 - 4. A307, Carbon Steel Externally Threaded Standard Fasteners.
 - 5. A380, Practice for Cleaning and Descaling Stainless Steel Parts, Equipment and Systems.
 - 6. A536, Ductile Iron Castings.
 - 7. A743, Castings, Iron-Chromium, Iron-Chromium-Nickel, Corrosion Resistant, for General Application.
 - 8. B21, Naval Brass, Rod, Bar, and Shapes.
 - 9. B61, Steam or Valve Bronze Castings.
 - 10. B62, Composition Bronze or Ounce Metal Castings.
 - 11. B98, Copper-Silicon Alloy Rod, Bar, and Shapes.
 - 12. B124, Copper and Copper Alloy Forging Rod, Bar and Shapes.

13. B138, Manganese Bronze Rod, Bar and Shapes.
 14. D429, Test Methods for Rubber Property - Adhesion to Rigid Substrates.
 15. B584, Copper Alloy Sand Castings for General Applications.
- E. AWWA Standards:
1. C502, Dry-Barrel Fire Hydrants.
 2. C504, Rubber-Seated Butterfly Valves.
 3. C507, Ball Valves, 6 Inch Through 48 Inch.
 4. C508, Swing-Check Valves for Waterworks Service, 2 Inch Through 24 Inch.
 5. C509, Resilient-Seated Gate Valves for Water Supply Service.
 6. C550, Protective Epoxy Interior Coatings for Valves and Hydrants.

1.3 QUALITY ASSURANCE

- A. Qualifications:
1. Manufacturer:
 - a. Minimum of five years of experience producing substantially similar equipment and able to show evidence of at least five installations in satisfactory operation for at least five years in the continental United States.
 - b. Equipment shall be manufactured in the United States.
- B. Component Supply and Compatibility:
1. Obtain all equipment included in this Section, regardless of the component manufacturer, from the valve manufacturer to ensure compatibility and proper operation.

1.4 SUBMITTALS

- A. Shop Drawings:
1. Product data sheets.
 2. Complete catalog information, including dimensions, weight, specifications, and identification of materials of construction of all parts.
 3. C_v values and headloss curves.
 4. Certificates of compliance with AWWA Standards where applicable.
 5. Corrosion resistance information to confirm suitability of the valve materials for the application. Information on chemical resistance of elastomers shall be furnished from the elastomer manufacturers.
- B. Certified copies of shop test results and inspection data.
- C. Operation and Maintenance Data: Submit complete manuals including:
1. Copies of all approved Shop Drawings, test reports, maintenance data and schedules, description of operation, and spare parts information.

PART 2 - PRODUCTS

2.1 GENERAL PROVISIONS

- A. Manually operated valves, with or without extension stems, shall require not more than a 40-pound pull on the manual operator to open or close a valve against the specified criteria. The gear actuator and the valve components shall be able to withstand a minimum pull of 200 pounds on the manual operator and an input torque of 300 foot pounds to an actuator nut. Manual operators include handwheel, and a T-handle wrench.
- B. Provide all valves to turn clockwise to close, unless otherwise specified.
- C. Provide all valves with permanent markings for direction to open.
- D. Provide exposed valves with flanged ends conforming to ANSI B16.1. The pressure class of the flanges shall be equal to or greater than the specified pressure rating of the valves.
- E. Provide buried valves with mechanical or push-on joints, restrained or unrestrained, as required by the piping with which they are installed.
- F. All materials of construction of the valves shall be suitable for the application as shown on the Drawings.
- G. Protect wetted parts from galvanic corrosion due to contact of two different metals.
- H. Provide all valves with manufacturer's name and rated pressure cast in raised letters on the valve body.
- I. Provide valves with brass or Type 316 stainless steel nameplates attached with Type 316 stainless steel screws. Nameplates shall have engraved letters and shall include the following information as a minimum:
 - 1. Valve size.
 - 2. Pressure and temperature ratings.
 - 3. Application (other than water and wastewater).
 - 4. Date of manufacture.
 - 5. Manufacturer's name.
- J. Clean and descale fabricated stainless steel items in accordance with ASTM A380, and as follows:
 - 1. Passivate all stainless steel welded fabricated items after manufacture by immersion in a pickling solution of 6 percent nitric acid and 3 percent hydrofluoric acid. Temperature and detention time shall be sufficient for removal of oxidation and ferrous contamination without etching the surface. Perform a complete neutralizing operation by immersion in a trisodium phosphate rinse followed by a clean water wash.
 - 2. Scrub welds with the same pickling solution or pickling paste and clean with stainless steel wire brushes or by grinding with non-metallic abrasive tools to remove weld discoloration, and then neutralize and wash clean.
- K. For stainless steel bolting, except where Nitronic-60 nuts are required, use anti-seize compound, graphite free, to prevent galling. Strength of the joint shall not be affected by the use of anti-seize compound.

2.2 APPURTENANCES FOR EXPOSED METALLIC VALVES

- A. Handwheels:
 - 1. Conform to the applicable AWWA Standards.
 - 2. Material of Construction: Ductile iron or cast aluminum.
 - 3. Arrow indicating direction of opening and word "OPEN" shall be cast on the trim of the handwheel.
 - 4. Maximum Handwheel Diameter: 30 inches.

2.3 APPURTENANCES FOR BURIED METALLIC VALVES

- A. Wrench Nuts:
 - 1. Provide wrench nuts on all buried valves of nominal 2-inch size conforming to AWWA C500.
 - 2. Arrow indicating direction of opening the valve shall be cast on the nut along with the word "OPEN".
 - 3. Material: Ductile iron.
 - 4. The nut shall be secured to the stem by mechanical means.
- B. Extension Stems for Non-Rising Stem Gate Valves and Quarter Turn Buried Valves:
 - 1. Provide extension stems to bring the operating nut to 6 inches below the valve box cover.
 - 2. Minimum Size and Material: Same as valve stem.
 - 3. Maximum Unsupported Length: 3 feet.
 - 4. Provide top nut and bottom coupling of ductile iron with pins and set screws of Type 316 stainless steel.
- C. Valve Boxes:
 - 1. Valve boxes shall be as indicated and as required.
 - 2. Type: Heavy duty, suitable for highway loading, 2-piece telescopic, and adjustable. Lower section shall enclose operating nut and stuffing box and rest on bonnet.
 - 3. Material: Cast or ductile iron.
 - 4. Coating: Two coats of asphalt varnish conforming to Federal Specification TT-C-494.
 - 5. Marking: As required for service.

2.4 ANCHOR AND MISCELLANEOUS MOUNTING BOLTS

- A. All bolts, nuts and washers for connection of the valve appurtenances to concrete structure or other structural members shall be obtained from the valve manufacturer, and shall be of ample size and strength for the purpose intended. Anchor bolts shall be hooked or adhesive type.
- B. Provide anchor bolts for stem guides of required strength to prevent twisting or sagging of the guides under load.
- C. Provide bolts and washers of Type 316 stainless steel and nuts of Nitronic 60. The bolts shall have rolled threads and both bolts and nuts shall be electropolished to remove burrs.

- D. Minimum Size of Anchor Bolts: 5/8 inch.

2.5 PAINTING OF EXPOSED VALVES, HYDRANTS AND APPURTENANCES

- A. Exterior steel, cast-iron, and ductile iron surfaces except machined surfaces of all exposed valves and appurtenances shall be finish painted in the shop. The surface preparation, priming, finish painting, and field touch-up painting shall conform to Section 09900.

2.6 PAINTING OF BURIED VALVES

- A. Exterior steel, cast-iron, and ductile iron surfaces except machined or bearing surfaces of all buried valves shall be shop-painted with two coats of asphalt varnish conforming to Federal Specification TT-C 494.

PART 3 - EXECUTION

3.1 INSTALLATION

- A. Install all valves and appurtenances in accordance with the manufacturer's instructions.
- B. Conform to appendices of AWWA Standards, where applicable.
- C. Install all valves so that operating handwheels or levers can be conveniently turned from operating floor without interfering with access to other valves and equipment, and as approved by the ENGINEER. Orient chain operators out of the way of the walking areas. Mount valves so that indicator arrows are visible from floor level.
- D. For motor-operated valves located lower than five feet above the operating floor, orient the motor actuator to permit easy access to the push buttons and the handwheel.
- E. Install all valves plumb and level. Install all valves to be free from distortion and strain caused by misaligned piping, equipment or other causes.
- F. For buried valve installations, set valve boxes plumb and centered, with soil carefully tamped to a lateral distance of 4 feet on all sides of the box, or to the undisturbed trench face if less than 4 feet. Provide a flexible coupling next to a buried valve for ease of valve removal.
- G. Install plug valves in horizontal liquid lines with the stem horizontal and the plugs on top when the valves are open and the plugs on upstream end when the valves are closed. Install valves in vertical liquid lines with the plug at the top when closed.

3.2 FIELD TESTS AND ADJUSTMENTS

- A. Adjust all parts and components as required to provide correct operation of the valves.

- B. Conduct a functional field test on each valve in the presence of the ENGINEER to demonstrate that each valve operates correctly.
- C. Verify satisfactory operation and controls of motor operated valves.
- D. Demonstrate satisfactory opening and closing of valves at the specified criteria requiring not more than 40 pounds effort on the manual actuators.
- E. Test 10 percent valves of each type by applying 200 pounds effort on the manual operators. There shall be no damage to the gear actuator or the valve.

DIVISION 16 ELECTRICAL

SECTION 16005	ELECTRICAL
SECTION 16600	INTEGRATED SPECIFICATION
SECTION 16610	TRANSIENT VOLTAGE SURGE SUPPRESSION (TVSS) EQUIPMENT

SECTION 16005
ELECTRICAL

PART 1 - GENERAL

1.1 REFERENCES

- A. The following is a list of standards which may be referenced in this section:
1. American Association of State Highway Transportation Officials (AASHTO).
 2. ASTM International (ASTM):
 - a. A167, Standard Specification for Stainless and Heat-Resisting Chromium-Nickel Steel Plate, Sheet, and Strip.
 - b. A240/A240M, Standard Specification for Heat-Resisting Chromium and Chromium-Nickel Stainless Steel Plate, Sheet, and Strip for Pressure Vessels.
 - c. A1011/A1011M, Standard Specification for Steel, Sheet and Strip, Hot-Rolled, Carbon, Structural, High-Strength Low-Alloy and High-Strength Low-Alloy with Improved Formability.
 - d. B8, Standard Specification for Concentric-Lay-Stranded Copper Conductors, Hard, Medium-Hard, or Soft.
 - e. C857, Standard Practice for Minimum Structural Design Loading for Underground Precast Concrete Utility Structures.
 3. Electronic Industries Association (EIA/TIA):
 - a. 569, Commercial Building Standard for Telecommunications Pathways and Spaces.
 - b. 359-A-1, Special Colors
 4. Federal Specifications (FS):
 - a. W-C-596, Connector, Electrical, Power, General Specification for.
 - b. W-S-896, Switch, Toggle (Toggle and Lock), Flush Mounted (General Specification).
 5. Hydraulic Institute Standards (HIS)
 6. Institute of Electrical and Electronics Engineers, Inc. (IEEE):
 - a. C62.41, Recommended Practice on Surge Voltages in Low-Voltage AC Power Circuits.
 - b. PC62.41.1, Draft Guide on the Surge Environment in Low-Voltage (1000 V and less) AC Power Circuits.
 - c. 112, Standard Test Procedure for Polyphase Induction Motors and Generators.
 - d. 114, IEEE Standard Test Procedure for Single-Phase Induction Motors.
 - e. 519, Recommended Practices and Requirements for Harmonic Control in Electrical Power Systems.
 7. International Electrical Testing Association (NETA): ATS, Acceptance Testing Specifications for Electrical Power Distribution Equipment and Systems.

8. National Electrical Contractor's Association, Inc. (NECA):
 - 1, Standard Practices for Good Workmanship in Electrical Contracting.
 - 407, Recommended Practice for Installing and Maintaining Panelboards.
9. National Electrical Manufacturers Association (NEMA):
 - a. C80.1, Rigid Steel Conduit-Zinc Coated.
 - b. C80.3, Electrical Metallic Tubing-Zinc Coated.
 - c. C80.6, Intermediate Metal Conduit-Zinc Coated (IMC).
 - d. 250, Enclosures for Electrical Equipment (1,000 Volts Maximum).
 - e. CC1, Electrical Power Connectors for Substations.
 - f. ICS 1, Industrial Control and Systems: General Requirements.
 - g. ICS 2, Industrial Control and Systems: Controllers, Contactors, and Overload Relays Rated Not More Than 2000 Volts AC or 750 Volts DC.
 - h. ICS 2.3, Industrial Control and Systems: Instructions for the Handling, Installation, Operation and Maintenance of Motor Control Centers.
 - i. MG 1, Motors and Generators.
 - j. PB 1, Panelboards.
 - k. PB 1.1, General Instructions for Proper Installation, Operation and Maintenance of Panelboards Rated 600 Volts or Less.
 - l. RN 1, Polyvinyl Chloride (PVC) Externally Coated Galvanized Rigid Steel Conduit and Intermediate Metal Conduit.
 - m. ST 20, Dry Type Transformers for General Applications.
 - n. TC 2, Electrical Polyvinyl Chloride (PVC) Tubing and Conduit.
 - o. TC 3, PVC Fittings for Use with Rigid PVC Conduit and Tubing.
 - p. WC 55, Instrumentation Cables and Thermocouple Wire.
 - q. WC 70, Standard for Non-Shielded Power Cables Rated 2000 V or Less for the Distribution of Electrical Energy.
 - r. WC 71, Standard for Non-Shielded Cables Rated 2001-5000 Volts for use in the Distribution of Electrical Energy.
 - s. WC 74, 5-46 KV Shielded Power Cable for use in the Transmission and Distribution of Electric Energy.
 - t. WD 1, General Color Requirements for Wiring Devices.
10. National Fire Protection Association (NFPA):
 - a. 70, National Electrical Code (NEC).
 - b. 79, Electrical Standard for Industrial Machinery.
11. Underwriters Laboratories, Inc. (UL):
 - a. 1, Flexible Metal Conduit.
 - b. 6, Electrical Rigid Metal Conduit—Steel.
 - c. 13, Power-Limited Circuit Cables.
 - d. 44, Thermoset Insulated Wires and Cables.
 - e. 62, Flexible Cord and Fixture Wire.
 - f. 67, Panelboards.
 - g. 98, Enclosed and Dead-Front Switches.
 - h. 198C, High Interrupting Capacity Fuses, Current Limiting Types.
 - i. 198E, Class R Fuses.
 - j. 360, Liquid-Tight Flexible Steel Conduit.

- k. 486A, Wire Connectors and Soldering Lugs for Use with Copper Conductors.
- l. 486C, Splicing Wire Connectors.
- m. 489, Molded-Case Circuit Breakers, Molded-Case Switches, and Circuit Breaker Enclosures.
- n. 508, Industrial Control Equipment.
- o. 510, Polyvinyl Chloride, Polyethylene and Rubber Insulating Tape.
- p. 514B, Fittings for Cable and Conduit.
- q. 651, Schedule 40 and 80 PVC Conduit.
- r. 674, Electric Motors And Generators for use in Division 1 Hazardous (Classified) Locations.
- s. 797, Electrical Metallic Tubing.
- t. 854, Service-Entrance Cables.
- u. 870, Wireways, Auxiliary Gutters, and Associated Fittings.
- v. 943, Ground-Fault Circuit Interrupters.
- w. 1059, Terminal Blocks.
- x. 1242, Intermediate Metal Conduit.
- y. 1277, Electrical Power and Control Tray Cables with Optional Optical-Fibre Members.
- z. 1449, Transient Voltage Surge Suppressors.
- aa. 1561, Dry-Type General Purpose and Power Transformers.
- bb. 2111, Overheating Protection for Motors.

1.2 DEFINITIONS

- A. AFD: Adjustable frequency drive.
- B. AHJ: Authority Having Jurisdiction.
- C. Conduit: Tubing that protects electrical and signal wires and cables. Access to the wiring and cables is not possible after installation.
- D. Cable Raceway: A form of electrical conduit that allows access to the wiring inside after installation.
- E. CMOS: Complementary metal oxide semiconductor.
- F. CSI: Current source inverter.
- G. EMU: Energy monitoring unit.
- H. GTO: Gate turn-off thyristor.
- I. MPR: Motor protection relay.
- J. MTBF: Mean time between failure.
- K. PWM: Pulse width modulation.
- L. ROM: Read only memory.
- M. RTD: Resistance temperature detector.
- N. RTU: Remote Telemetry Unit.
- O. Rated Load: Load specified for equipment.
- P. Rated Speed: Nominal rated (100 percent) speed specified for equipment.
- Q. TDD: Total demand distortion.
- R. THD: Total harmonic distortion.
- S. TTL: Transistor transistor logic.

1.3 ELECTRICAL COORDINATION

- A. Existing equipment: This project requires the relocation of level floats and leak detectors as shown on Drawings.
- B. Coordination with client for SCADA requirements.
- C. Obtain as built/approved Shop Drawings of existing equipment from the owner to ensure proper installation of existing equipment.

1.4 SUMMARY OF WORK

- A. Furnish, install, terminate, and test all interconnecting power, control and instrumentation wiring as shown on Drawings.
- B. The electrical contractor shall field verify and relocate existing conduits, re-pull and re-terminate the cables. Provide completely operable system following relocation.
- C. Provide means of temporary power and illumination where required.

1.5 SUBMITTALS

- A. Action Submittals:
 - 1. Service entrance and metering equipment.
 - 2. Boxes.
 - 3. Junction and pull boxes.
 - 4. Control devices, terminal blocks
 - 5. Circuit breakers and switches.
 - 6. Motor-rated switches.
 - 7. Transformers.
 - 8. Support and framing channels.
 - 9. Nameplates and nameplate schedule.
 - 10. Unit heaters and thermostats.
 - 11. SPD.
 - 12. Conduit, fittings, and accessories.
 - 13. Conductors, cable, and accessories.
 - 14. Motor Controls: Arrangement drawings, ratings, schematic and wiring diagrams, bill of materials, nameplate schedule, manufacturer information on components.
 - 15. Pump Control Panels: Arrangement drawings, schematic and wiring diagrams, bill of materials, nameplate schedule, manufacturer information on components.
 - 16. Luminaires.
 - 17. Grounding materials.
 - 18. Manufacturer's data sheets for each type of panelboard, protective device, accessory item, and component.
 - 19. Manufacturer's Shop Drawings including dimensioned plan, section, and elevation for each panelboard type, enclosure, and general arrangement.
 - 20. Tabulation of features for each panelboard to include the following:
 - a. Protective devices with factory settings.

- b. Provisions for future protective devices.
 - c. Space for future protective devices.
 - d. Voltage, frequency, and phase ratings.
 - e. Enclosure type.
 - f. Bus and terminal bar configurations and current ratings.
 - g. Provisions for circuit terminations with wire range.
 - h. Short circuit current rating of assembled panelboard at system voltage.
 - i. Features, characteristics, ratings, and factory settings of auxiliary components.
 - j. Wiring and schematic diagrams detailing control wiring and differentiating between manufacturer-installed and field-installed wiring.
 - k. Anchorage and bracing drawings and cut sheets.
21. Adjustable Frequency Drives:
- a. Overall drive system operating data, including efficiencies, input currents, and power factors, at driven equipment actual load and rated system input voltage, at 0, 40, 60, 80, 100, and 110 percent of rated speed.
 - b. Individual and total harmonic content (voltage and current) reflected in system normal source supply at driven equipment actual load at 70 percent and 100 percent of rated speed at the service-entrance equipment.
 - c. Individual and total current and voltage harmonic content reflected in standby power source, at the service-entrance equipment, at driven equipment actual load at 70 percent and 100 percent of rated speed determined by using actual size and subtransient reactance of standby system obtained from standby source manufacturer.
 - d. AFD output pulse maximum peak voltage, pulse rise time, and pulse rate of rise including justification for proposed deviation from specified values. Include motor manufacturer's certification motor insulation will withstand long-term overvoltages caused at motor terminals due to specified output pulse data or proposed deviation from this data.
 - e. Data on shelf life of "dc link" capacitor.
 - f. Complete system rating, including nameplate data, continuous operation load capability throughout speed range of 0 percent to 120 percent of rated speed.
 - g. Complete adjustable frequency controller rating coordinated with motor full load nameplate current rating; list controller special features being supplied.
 - h. Controller, reactor, harmonic filter, and isolating transformer (if applicable) dimensional drawings; information on size and location of space for incoming and outgoing conduit.
 - i. Maximum heat dissipation from enclosure.

- j. Layout of controller face showing pushbuttons, switches, instruments, and indicating lights.
 - k. Complete system operating description.
 - l. Complete system schematic (elementary) wiring diagrams.
 - m. Complete system interconnection diagrams between controller, drive motor, and related components or controls external to system, including wire numbers and terminal board point identification.
 - n. One-line diagram of system, including component ratings.
 - o. Description of diagnostic features being provided.
 - p. Descriptive literature for control devices such as relays and timers.
 - q. Itemized bill-of-materials listing system components.
- B. Informational Submittals:
- 1. Field test reports.
 - 2. Signed permits indicating Work is acceptable to regulatory authorities having jurisdiction.
 - 3. Operation and Maintenance Data:
 - a. Operation and Maintenance Data.
 - b. Provide for all equipment, as well as each device having features that can require adjustment, configuration, or maintenance.
 - c. Minimum information shall include manufacturer's preprinted instruction manual, one copy of the approved submittal information for the item, tabulation of any settings, and copies of any test reports.
 - 4. Statement of Supplier qualifications.
 - 5. Special shipping, storage and protection, and handling instructions.
 - 6. Manufacturer's printed installation instructions.
 - 7. Factory functional test reports.
 - 8. Certified copy of test report for identical motor tested in accordance with NEMA MG 1-12.53a and IEEE 112, Test Method B, showing rated load, rated speed efficiency meeting or exceeding specified values; motors not as specified will be rejected.
 - 9. Field test reports.
 - 10. Suggested spare parts list to maintain equipment in service for period of 1 year and 5 years. Include list of special tools required for checking, testing, parts replacement, and maintenance with current price information.
 - 11. List special tools, materials, and supplies furnished with equipment for use prior to and during startup and for future maintenance

1.6 APPROVAL BY AUTHORITY HAVING JURISDICTION

- A. Provide the Work in accordance with NFPA 70, National Electrical Code (NEC). Where required by the Authority Having Jurisdiction (AHJ), material and equipment shall be labeled or listed by a nationally recognized testing laboratory or other organization acceptable to the AHJ, in order to provide a basis for approval under the NEC.
- B. Materials and equipment manufactured within the scope of standards published by Underwriters Laboratories, Inc., shall conform to those standards and shall have an applied UL listing mark or label.

1.7 QUALIFICATIONS

- A. Testing Firm Qualifications: Professionally independent of manufacturers, suppliers, and installers, or electrical equipment and systems being tested.

PART 2 - PRODUCTS

2.1 GENERAL

- A. Products shall comply with all applicable provisions of NFPA 70.
- B. Provide materials and equipment listed by UL wherever standards have been established by that agency.
- C. Pre-approved changes are allowed with coordination and approval from the Okaloosa County water and Sewer Department, Electronics Supervisor.
- D. Like Items of Equipment: End products of one manufacturer to achieve standardization for appearance, operation, maintenance, spare parts, and manufacturer's service.
- E. Equipment and Devices Installed Outdoors or in Unheated Enclosures: Capable of continuous operation within ambient temperature range of -10 degrees F to 150 degrees F.
- F. Equipment Finish:
 - 1. Manufacturer's standard finish color, except where specific color is indicated.
 - 2. If manufacturer has no standard color, finish equipment in accordance with white color finish as approved by Owner.

2.2 SERVICE ENTRANCE EQUIPMENT AND METERING

- A. Equipment, installation arrangement, and scope of work shall be provided in accordance with requirements of the local electric utility.

2.3 WIRING DEVICES

- A. Receptacle, Ground Fault Circuit Interrupter:
 - 1. Duplex, listed Class A to UL Standard 943, tripping at 5 mA.
 - 2. Color: Gray.
 - 3. Rating: 125 volts, NEMA WD 1, Configuration 5-15R, 15 amps.
 - 4. Size: For 2-inch by 4-inch outlet boxes.
 - 5. Standard Model: NEMA WD 1, with No. 12 AWG copper USE/RHH/RHW-XLPE insulated pigtails and provisions for testing.
 - 6. Feed-Through Model: NEMA WD 1, with No. 12 AWG copper USE/RHH/RHW-XLPE insulated pigtails and provisions for testing.
 - 7. Impact resistant nylon face.
 - 8. Manufacturers:
 - a. Bryant.
 - b. Hubbell.
 - c. Leviton.

2.4 DEVICE PLATES

- A. General: Sectional type plates not permitted.
- B. Metal:
 - 1. Material: Specification grade, one-piece, 0.040-inch nominal thickness stainless steel.
 - 2. Finish: ASTM A167, Type 302/304, satin.
 - 3. Mounting Screw: Oval-head, finish matched to plate.
- C. Engraved:
 - 1. Character Height: 1/8 inch.
- D. Filler: Red.

2.5 OUTLET AND DEVICE BOXES

- A. Type 316 Stainless Steel Device Boxes:
 - 2. Box: Type 316 Stainless Steel.
 - 3. Cover: Gasketed, weatherproof, stainless steel with stainless steel screws.
 - 4. Hubs: Threaded.
 - 5. Manufacturer:
 - a. Crouse-Hinds.
 - b. Appleton.
 - c. Or approved equal.

2.6 CIRCUIT BREAKER

- A. Match existing panelboard AIC rating. NEMA AB 1, UL 489 listed to be used at location of installation.
- B. Thermal-magnetic, quick make, quick break, molded case, of indicating type showing ON/OFF and Tripped position of operating handle.
- C. Non-interchangeable, in accordance with NFPA 70.
- D. Type: Bolt-on circuit breakers in 208Y/120 and 240/120 Volt panelboards.
- E. Multi pole circuit breaker designed to automatically open all poles when an overload occurs on one pole.
- F. Do not substitute single pole circuit breakers with handle ties for multi pole breakers.
- G. Do not use tandem or dual circuit breakers in normal single pole spaces.

2.7 PUSHBUTTONS, INDICATING LIGHTS, AND SELECTOR SWITCHES

- A. Type: Heavy-duty, oiltight. Provide contact arrangements, colors, inscriptions, and functions as shown.
- B. Contact Rating: NEMA ICS 2, Type A600.
- C. Unless otherwise shown, provide the following features:
 - 1. Selector Switch Operating Lever: Standard.
 - 2. Indicating Lights: Push-to-test, transformer-type.
 - 3. Pushbutton Color:
 - a. ON or START: Green.
 - b. OFF or STOP: Red.
 - 4. Pushbuttons and selector switches lockable in OFF position where indicated.
- D. Legend Plate:
 - 1. Material: Aluminum.
 - 2. Engraving: Indicating specific function, or as shown.
 - 3. Letter Height: 7/64 inch.
- E. Manufacturers and Products:
 - 1. General Electric Co.; Type CR 104P.
 - 2. Square D Co.; Type T.
 - 3. Eaton; Type 10250T.

2.8 TERMINAL BLOCKS

- A. Type: UL 1059. Compression screw clamp, with current bar providing direct contact with wire and yoke, with individual rail mounted terminals. Marking system shall permit use of preprinted or field-marked tags.
- B. Yokes and Clamping Screws: Zinc-plated, hardened steel.
- C. Rating: 600V ac.
- D. Manufacturers:
 - 1. Phoenix.
 - 2. Weidmuller, Inc.

3. Ideal.

2.9 MAGNETIC CONTROL RELAYS

- A. NEMA ICS 2, Class A600 (600 volts, 10 amperes continuous, 7,200VA make, 720VA break), machine tool type with field convertible contacts.
- B. Manufacturer and Model:
 1. Eaton; Type M-600.
 2. General Electric; Type CR120B.
 3. IDEC; Type RY, RH.
 4. Allen Bradley; Type 700.

2.10 TIME DELAY RELAY

- A. Industrial Relay Rated: 150 volts, 5 amps continuous, (3600 VA make, 360 VA break).
- B. Solid-state electronic, field convertible ON/OFF delay.
- C. Two Form-C contacts (minimum).
- D. Repeat accuracy plus or minus 2 percent.
- E. Timer Adjustment: Multiple adjustable ranges, including 1 second to 60 seconds, unless otherwise shown.
- F. Manufacturers:
 1. Omron.
 2. Eaton.
 3. General Electric Co.
 4. Crouzet.

2.11 ELAPSED TIME METERS

- A. Type: Synchronous motor driven, 0 to 99,999.9 hours range, nonreset, suitable for semiflush, panel mounting.
- B. Manufacturers:
 1. General Electric Co.
 2. Veeder-Root.
 3. Trumeter.
 4. Redington.
 5. Eagle Signal.

2.12 PHASE MONITOR RELAY

- A. Voltage and phase monitor relay shall drop out on low voltage, voltage unbalance, loss of phase, or phase reversal.
- B. Contacts: Single-pole, double-throw, 10 amperes, 277V ac. Where additional contacts are shown or required, provide magnetic control relays.
- C. Adjustable trip and time delay settings.

- D. Transient Protection: 1,000V ac.
- E. Mounting: Multipin plug-in socket base.
- F. Manufacturer and Product: Dayton; 31EE09.

2.13 DRY TYPE POWER TRANSFORMERS (0- TO 600-VOLT PRIMARY)

- A. Type: Self-cooled, two-winding.
- B. UL 1561 and NEMA ST 20.
- C. Insulation Class, Temperature Rise, and Impedance: Manufacturer's standard.
- D. Core and Coil:
 - 1. 30 kVA or Less: Encapsulated.
 - 2. 37.5 kVA and Larger: Varnish impregnated.
- E. Enclosure:
 - 1. 30 kVA or Less: NEMA 250, Type 3R, nonventilated.
 - 2. 37.5 kVA and Larger: NEMA 250, Type 2, ventilated.
- F. Voltage Taps: Full capacity, 2-1/2 percent, two above and two below normal voltage rating.
- G. Sound Level: Not to exceed NEMA ST 20 levels.
- H. Vibration isolators to minimize and isolate sound transmission.
- I. Manufacturers:
 - 1. General Electric.
 - 2. Eaton.
 - 3. Square D.
 - 4. Hubble.
 - 5. ACME.

2.14 SUPPORT AND FRAMING CHANNELS

- A. Stainless Steel Framing Channel: Rolled, ASTM A167, Type 316 stainless steel, 12 gauge.
- B. Extruded Aluminum Framing Channel: Extruded from Type 6063-T6 aluminum alloy. Fittings fabricated from Alloy 5052-H32.
- C. Manufacturers:
 - 1. B-Line Systems, Inc.
 - 2. Unistrut Corp.

2.15 NAMEPLATES

- A. Material: Laminated plastic.
- B. Attachment: Adhesive.
- C. Color: Black, engraved to a white core, or as shown.
- D. Engraving:
 - 1. Devices and Equipment: Name or tag shown, or as required.
 - 2. Panelboards:
 - a. Designation.
 - b. Service voltage.

- c. Phases.
 - d. Phase Rotation.
- 3. Minimum Requirement: Label metering and power distribution equipment, local control panels, junction boxes, motor controls, and transformers.
- E. Letter Height:
 - 1. Pushbuttons, Selector Switches, and Other Devices: 1/8 inch.
 - 2. Equipment and Panelboards: 1/4 inch.

2.16 SURGE PROTECTIVE DEVICES

- A. References:
 - 1. UL:
 - a. 497A, Standard for Secondary Protectors for Communications Circuits.
 - b. 1283, Standard for Electromagnetic Interference Filters.
 - c. 1449, Standard for Surge Protective Devices.
- B. General:
 - 1. Unless indicated otherwise, provide direct bus-connected and factory-installed SPDs inside distribution equipment.
 - 2. SPD Operating Conditions: Capable of performing at ambient temperatures between minus 40 degrees C and 60 degrees C, at relative humidity ranging from 0 percent to 95 percent, and at altitudes ranging from sea level to 12,000 feet.
 - 3. Connect SPDs through a fused switch or circuit breaker as selected by manufacturer. Provide overcurrent protection to allow full surge handling capabilities and afford safety protection from thermal overloads and short circuits.
 - 4. SPD Short Circuit Current Rating (SCCR): No less than the SCCR of distribution equipment.
 - 5. Design SPD devices to protect all modes (L-L, L-N, L-G, N-G) of electrical system being used.
 - 6. Power Filter: Include a high-frequency extended range power filter for each SPD complimentary listed to UL 1283 as an electromagnetic interference filter.
 - 7. Provide SPDs with the following monitoring and diagnostics:
 - 8. LED-type indication lights to show normal and failed status of each protected phase.
 - 9. Surge event counter.
 - 10. Form C dry contact which operates when unit fails.
 - 11. Provide UL Type 2 SPDs.
 - 12. EMI/RFI Noise Suppression: -50dB attenuation at 100 kHz, tested per MIL-STD 220C.
 - 13. Voltage Protection Rating (VPR):

Voltage Rating	L-N	N-G	L-G	L-L
208Y/120	800	800	800	1200

Voltage Rating	L-N	N-G	L-G	L-L
480Y/277	1200	1200	1200	2000
240 Δ	--	--	1200	1200
480 Δ	--	--	2000	2000

- C. Service Entrance and Distribution SPD:
1. Provide SPD meeting IEEE C62.41.1 and IEEE C62.41.2 Location in accordance with Category C.
 2. Surge Current Capacity:
 - a. Service Entrance:
 - 1) 200 kA per phase.
 - 2) 100 kA per mode.
 - b. Distribution:
 - 1) 120 kA per phase.
 - 2) 60 kA per mode.
 3. Maximum Continuous Operating Voltage (MCOV): Not less than 115 percent of nominal system voltage.
 4. Nominal Discharge Current (I_N): 20kA.

2.17 CONDUIT AND FITTINGS

- A. PVC Schedule 40 Conduit:
 1. Meet requirements of NEMA TC 2 and UL 651.
 2. UL listed for concrete encasement, underground direct burial, concealed, or direct sunlight exposure, and 90 degrees C insulated conductors.
- B. Flexible Metal, Liquid-Tight Conduit:
 1. UL 360 listed for 105 degrees C insulated conductors.
 2. Material: Aluminum, with an extruded PVC jacket.
- C. Flexible, Nonmetallic, Liquid-Tight Conduit:
 1. Material: PVC core with fused flexible PVC jacket.
 2. UL 1660 listed for:
 3. Dry Conditions: 80 degrees C insulated conductors.
 4. Wet Conditions: 60 degrees C insulated conductors.
 5. Manufacturers and Products:
 - a. Carlon; Carflex or X Flex.
 - b. T & B; Xtraflex LTC or EFC.
- D. Fittings:
 1. Provide bushings, grounding bushings, conduit hubs, conduit bodies, couplings, unions, conduit sealing fittings, drain seals, drain/breather fittings, expansion fittings, and cable sealing fittings, as applicable.
 2. PVC Conduit:
 - a. Meet requirements of NEMA TC 3.
 - b. Type: PVC, slip-on.

3. Flexible Metal, Liquid-Tight Conduit:
 - a. Aluminum insulated throat connectors with integral nylon or plastic bushing rated for 105 degrees C.
 - b. Insulated throat and sealing O-rings.

2.18 CONDUIT ACCESSORIES

- A. Identification Devices:
 1. Raceway Tags:
 - a. Material: Permanent, nonferrous metal.
 - b. Shape: Round.
 - c. Raceway Designation: Pressure stamped, embossed, or engraved.
 - d. Tags relying on adhesives or taped-on markers not permitted.
 2. Warning Tape:
 - a. Material: Polyethylene, 4-mil gauge with detectable strip.
 - b. Color: Red.
 - c. Width: Minimum 3 inches.
 - d. Designation: Warning on tape that electric circuit is located below tape.
 - e. Identifying Letters: Minimum 1-inch high permanent black lettering imprinted continuously over entire length.
- B. Raceway Band:
 1. Slip-on Type:
 - a. Provide heat-shrinkable, black, medium-wall polyolefin tubing with factory-applied adhesive/sealant. Select product size based upon raceway outside diameter.
 - b. Manufacturer and Product: 3M; Type IMCSN, medium wall cable sleeve.
 2. Wrap-around Type:
 - a. Provide 4-inch width, 20-mil thickness, nonprinted black PVC corrosion protection tape with primer.
 - b. Manufacturer and Product: 3M; Type Scotchrap 51 with Scotchrap Pipe Primer.

2.19 CONDUCTORS AND CABLES

- A. Conductors 600 Volts and Below:
 1. Conform to applicable requirements of NEMA WC 71, WC 72, and WC 74.
 2. Conductor Type:
 - a. 120- and 277-Volt Lighting, No. 10 AWG and Smaller: Solid copper.
 - b. 120-Volt Receptacle Circuits, No. 10 AWG and Smaller: Solid copper.
 - c. All Other Circuits: Stranded copper.
 3. Insulation: Cables No. 10 AWG and below shall be THHN/THWN stranded copper, suitable for wet locations. Low voltage cables No. 8 AWG and larger shall be XHHW stranded copper suitable for wet locations.

- 4. Direct Burial and Aerial Conductors and Cables:
 - a. Type USE/RHH/RHW insulation, UL 854 listed or Type RHW-2/USE-2.
 - b. Conform to physical and minimum thickness requirements of NEMA WC 70.
- 5. Flexible Cords and Cables:
 - a. Type SOW-A/50 with ethylene propylene rubber insulation in accordance with UL 62.
 - b. Conform to physical and minimum thickness requirements of NEMA WC 70.
- B. 600-Volt Rated Cable:
 - 1. General:
 - a. Type TC, meeting requirements of UL 1277, including Vertical Tray Flame Test at 20,000 Btu per hour, and NFPA 70, Article 340, or UL 13 meeting requirements of NFPA 70, Article 725.
 - b. Permanently and legibly marked with manufacturer's name, maximum working voltage for which cable was tested, type of cable, and UL listing mark.
 - c. Suitable for installation in open air, in cable trays, or conduit.
 - d. Minimum Temperature Rating: 90 degrees C dry locations, 75 degrees C wet locations.
 - e. Overall Outer Jacket: PVC, flame-retardant, sunlight- and oil-resistant.
- C. General:
 - 1. Type TC, meeting requirements of UL 1277, including Vertical Tray Flame Test at 70,000 Btu per hour, and NFPA 70, Article 340, or UL 13 meeting requirements of NFPA 70, Article 725.
 - 2. Permanently and legibly marked with manufacturer's name, maximum working voltage for which cable was tested, type of cable, and UL listing mark.
 - 3. Suitable for installation in open air, in cable trays, or conduit.
 - 4. Minimum Temperature Rating: 90 degrees C dry locations, 75 degrees C wet locations.
 - 5. Overall Outer Jacket: PVC, flame-retardant, sunlight- and oil-resistant.
- D. Grounding Conductors:
 - 1. Equipment: Stranded copper with green, Type USE/RHH/RHW-XPLE or THHN/THWN, insulation.
- E. Type 1, Multiconductor Control Cable:
 - 1. Conductors:
 - a. 14 AWG, seven-strand copper.
 - b. Insulation: 15-mil PVC with 4-mil nylon.
 - c. UL 1581 listed as Type THHN/THWN rated VW-1.
 - d. Conductor group bound with spiral wrap of barrier tape.
 - e. Color Code: In accordance with ICEA S-58-679, Method 1, Table 2.
 - 2. Cable: Passes the ICEA T-29-520, 210,000 Btu per hour Vertical Tray Flame Test.

3. Cable Sizes:

No. of Conductors	Max. Outside Diameter (Inches)	Jacket Thickness (Mils)
3	0.41	45
5	0.48	45
7	0.52	45
12	0.72	60
19	0.83	60
25	1.00	60
37	1.15	80

4. Manufacturers:

- a. Okonite Co.
- b. Southwire.

F. Type 2, Multiconductor Power Cable:

1. General:

- a. Meet or exceed UL 1277 for direct burial and sunlight-resistance.
- b. Overall Jacket: PVC.

2. Conductors:

- a. Class B stranded, coated copper.
- b. Insulation: Chemically cross-linked ethylene-propylene or cross-linked polyethylene.
- c. UL rated VW-1 or listed Type XHHW-2.
- d. Color Code:
 - 1) Conductors, size 8 AWG and smaller, colored conductors, ICEA S-58-679, Method 1, Table 1.
 - 2) Conductors, size 6 AWG and larger, ICEA S-73-532, Method 4.

3. Cable shall pass ICEA T-29-520, 210,000 Btu per hour Vertical Tray Flame Test.

4. Cable Sizes:

Conductor Size	Minimum Ground Wire Size	No. of Current Carrying Conductors	Max. Outside Diameter (Inches)	Nominal Jacket Thickness (Mils)
12	12	2 3 4	0.42 0.45 0.49	45
10	10	2 3 4	0.54 0.58 0.63	60
8	10	3 4	0.66 0.75	60
6	8	3 4	0.74 0.88	60

Conductor Size	Minimum Ground Wire Size	No. of Current Carrying Conductors	Max. Outside Diameter (Inches)	Nominal Jacket Thickness (Mils)
4	6	3 4	0.88 1.04	60 80
2	6	3 4	1.01 1.16	80
1	6	3 4	1.10 1.25	80
1/0	6	3 4	1.22 1.35	80
2/0	4	3 4	1.32 1.53	80
3/0	4	3 4	1.40 1.60	80
4/0	4	3 4	1.56 1.78	80 110

5. Manufacturers:
 - a. Okonite Co.
 - b. Southwire.
- G. Type 3, 16 AWG, Twisted, Shielded Pair, Instrumentation Cable: Single pair, designed for noise rejection for process control, computer, or data log applications meeting NEMA WC 57 requirements.
 1. Outer Jacket: 45-mil nominal thickness.
 2. Individual Pair Shield: 1.35-mil, double-faced aluminum/synthetic polymer overlapped to provide 100 percent coverage.
 3. Dimension: 0.31-inch nominal OD.
 4. Conductors:
 - a. Bare soft annealed copper, Class B, seven-strand concentric, meeting requirements of ASTM B8.
 - b. 20 AWG, seven-strand tinned copper drain wire.
 - c. Insulation: 15-mil nominal PVC.
 - d. Jacket: 4-mil nominal nylon.
 - e. Color Code: Pair conductors, black and red.
 5. Manufacturers:
 - a. Okonite Co.
 - b. Alpha Wire Corp.
 - c. Belden.
- H. Type 8, Multiconductor Adjustable Frequency Drive Power Cable:
 1. Conductors:
 - a. Class B, stranded coated copper.
 - b. Insulation: 600-volt cross-linked polyethylene, UL Type XHHW-2.
 - c. Grounding Conductors: Insulated stranded copper.

2. Sheath:
 - a. UL 1277 Type TC, 90 degrees C.
 - b. Continuous shield, A1/polyester foil, drain wires, overall copper braid.
3. Outer Jacket: Polyvinyl chloride (PVC) per UL 1569.
4. Cable Sizes:

Conductor Size	Minimum Ground Wire Size (AWG)	No. of Insulated Conductors	Max. Outside Diameter (Inches)	Minimum Jacket Thickness (Mils)
12 AWG	12	4	0.655	50
10 AWG	10	4	0.769	50
8 AWG	8	4	0.940	50
6 AWG	6	4	1.038	50
4 AWG	4	4	1.180	50
2 AWG	2	4	1.351	50

5. Manufacturers and Products:
 - a. Belden; Series 29500.
 - b. Alpha Wire; Series V
 - c. LAPP USA; OLFLEX VFD Slim.

I. Type 9, Multi-Conductor, 3 Symmetrical Grounds, Adjustable Frequency Drive Cable:

1. Meeting requirements of UL 1277 and UL 2277.
2. Conductors:
 - a. Flexible fine wire stranded tinned copper.
 - b. Insulation: 2000-volt cross-linked polyethylene, UL Type XHHW-2.
 - c. Grounding Conductors: Flexible fine wire stranded tinned copper.
Provide three symmetrical grounding conductors.
3. Sheath: UL 1277 Type TC, 90 degrees C. Continuous shield, A1/polyester foil, drain wires, overall tinned copper braid (Minimum 80 percent optical coverage).
4. Outer Jacket: PVC per UL 1569.
5. Bending radius: 7.5 times outside diameter of cable.
6. Cable Sizes:

Conductor Size	Minimum Ground Wire Size (AWG)	No. of Insulated Conductors	Max. Outside Diameter (Inches)	Jacket Thickness (Mils)
6 AWG	3x12	3x3	0.93	50
4 AWG	3x12	3x3	1.015	50

Conductor Size	Minimum Ground Wire Size (AWG)	No. of Insulated Conductors	Max. Outside Diameter (Inches)	Jacket Thickness (Mils)
2 AWG	3x10	3	1.155	50
1 AWG	3x10	3	1.335	50
1/0 KCM	3x10	3	1.395	50
2/0 AWG	3x8	3	1.50	50
4/0 AWG	3x8	3	1.865	60
250 KCM	3x8	3	1.980	60
350 KCM	3x8	3	2.220	60
500 KCM	3x8	3	2.505	75

7. Manufacturer and Product:
 - a. Belden, Series 29500.
 - b. Or approved Equal.

J. Accessories:

1. Tape:
 - a. General Purpose, Flame Retardant: 7 mils, vinyl plastic, Scotch Brand 33, rated for 90 degrees C minimum, meeting requirements of UL 510.
 - b. Flame Retardant, Cold and Weather Resistant: 8.5 mils, vinyl plastic, Scotch Brand 88.
 - c. Arc and Fireproofing:
 - 1) 30 mils, elastomer.
 - 2) Manufacturers and Products:
 - a) 3M; Scotch Brand 77, with Scotch Brand 69 glass cloth tapebinder.
 - b) Plymount; Plyarc 53, with Plyglas 77 glass cloth tapebinder.
2. Identification Devices:
 - a. Sleeve-type, permanent, PVC, yellow or white, with legible machine-printed black markings.
 - b. Manufacturer and Products: Raychem; Type D-SCE or ZH-SCE.

3. Connectors and Terminations:
 - a. Nylon, Self-Insulated Crimp Connectors:
 - 1) Manufacturers and Products:
 - a) Thomas & Betts; Sta-Kon.
 - b) Burndy; Insulug.
 - c) ILSCO.
 - d) 3M.
4. Self-Insulated, Freespring Wire Connector (Wire Nuts):
 - a. Plated steel, square wire springs.
 - b. UL Standard 486C.
 - c. Manufacturers and Products:
 - 1) Thomas & Betts.
 - 2) Ideal; Twister.
5. Cable Lugs:
 - a. In accordance with NEMA CC 1.
 - b. Rated 600 volts of same material as conductor metal.
 - c. Uninsulated Crimp Connectors and Terminators:
 - 1) Suitable for use with 75 degrees C wire at full NFPA 70, 75 degrees C ampacity.
 - 2) Manufacturers and Products:
 - a) Thomas & Betts; Color-Keyed.
 - b) Burndy; Hydent.
 - c) ILSCO.
 - d. Uninsulated, Bolted, Two-Way Connectors and Terminators:
 - 1) Manufacturers and Products:
 - a) Thomas & Betts; Locktite.
 - b) Burndy; Quiklug.
 - c) ILSCO.
6. Cable Ties:
 - a. Nylon, adjustable, self-locking, and reusable.
 - b. Manufacturer and Product: Thomas & Betts; TY-RAP.
7. Heat Shrinkable Insulation:
 - a. Thermally stabilized, crosslinked polyolefin.
 - b. Manufacturer and Product: Thomas & Betts; SHRINK-KON.

2.20 GROUNDING

- A. Ground Rods: Provide copper with minimum diameter of 3/4 inch, and minimum length of 10 feet. Multiple ground rods may be used to achieve desired ground resistance of 10 ohms or less.
- B. Ground Conductors: As specified in Article Conductors and Cable.
- C. Connectors:
 1. Exothermic Weld Type:
 - a. Outdoor Weld: Suitable for exposure to elements or direct burial.
 - b. Indoor Weld: Use low-smoke, low-emission process.

- c. Manufacturers:
 - 1) Erico Products, Inc.; Cadweld and Cadweld Exolon.
 - 2) Thermoweld.
- 2. Compression Type:
 - a. Compress-deforming type; wrought copper extrusion material.
 - b. Single indentation for conductors 6 AWG and smaller.
 - c. Double indentation with extended barrel for conductors 4 AWG and larger.
 - d. Single barrels prefilled with oxide-inhibiting and antiseizing compound.
 - e. Manufacturers:
 - 1) Burndy Corp.
 - 2) Thomas and Betts Co.
 - 3) ILSCO.
- 3. Mechanical Type:
 - a. Split-bolt, saddle, or cone screw type; copper alloy material.
 - b. Manufacturers:
 - 1) Burndy Corp.
 - 2) Thomas and Betts Co.

2.21 ENCLOSURES

- A. Finish: Sheet metal structural and enclosure parts shall be completely painted using an electrodeposition process so interior and exterior surfaces as well as bolted structural joints have a complete finish coat on and between them.
- B. Color: Manufacturer's standard color (white) baked-on enamel, unless otherwise shown.
- C. Barriers: Provide plastic barriers within enclosures to separate wiring of different systems and voltage.
 - 1. Manufacturers: Panduit.
- D. Enclosure Selections: Except as shown otherwise, provide electrical enclosures according to the following table:

ENCLOSURES			
Location	Finish	Environment	NEMA 250 Type
Indoor	Finished	Dry	1
Indoor	Unfinished	Dry	12
Indoor	Unfinished	Industrial Use	12
Indoor and Outdoor	Any	Wet	4X Aluminum or 316 Stainless Steel
Indoor and Outdoor	Any	Denoted "WP"	3R
Indoor and Outdoor	Any	Wet and Corrosive	4X Aluminum or 316 Stainless Steel

2.22 COMBINATION FULL-VOLTAGE, MAGNETIC STARTER

- A. Rating: Horsepower rated at 600 volts, UL labeled for 22,000 amperes with overload protection.
- B. Three-phase, nonreversing, full voltage.
- C. Control: As shown.
- D. Disconnect Type: Circuit breaker.
- E. Enclosure: As shown.
- F. Padlockable operating handle.
- G. Electronic Overload Protection:
 - 1. Inverse-time-limit characteristic.
 - 2. Relay Trip: Integral, selectable trip class.
 - 3. Manual reset with indicator.
 - 4. Provide in each ungrounded phase.
 - 5. Integral with contactor.
 - 6. Provide N.O. auxiliary contact for remote status indication.
- H. Suitable for use with 75 degrees C wire at full NFPA 70, 75 degrees C ampacity.
- I. Operating Conditions:
 - 1. Ambient Temperature: Maximum 45 degrees C.
 - 2. Equipment to be fully rated without any derating for operating conditions listed above.

2.23 PANELBOARDS

- A. Manufacturers:
 - 1. Materials, equipment, and accessories specified in this section shall be products of:
 - a. Eaton/Cutler-Hammer.
 - b. General Electric Co.
 - c. Square D Co.
 - d. Siemens.
- B. General:
 - 1. Provide low voltage panelboards for application at 600V or less in accordance with this section.
 - 2. Provide equipment in accordance with NEMA PB 1, NFPA 70, and UL 67.
 - 3. Wire Terminations:
 - a. Provide panelboard assemblies, including protective devices, suitable for use with 75 degrees C or greater wire insulation systems at NFPA 70, 75 degrees C conductor ampacity, and in accordance with UL 486E.
 - b. Lugs for termination of conductors shall comply with Section 2.16 Conductors and Cables.
 - c. Lugs for termination of copper feeder phase and neutral conductors shall be replaceable, bolted mechanical or crimp compression type.

4. Load Current Ratings:
 - a. Unless otherwise indicated, load current ratings for panelboard assemblies, including bus and circuit breakers, are noncontinuous as defined by NEC. Continuous ratings shall be 80 percent of noncontinuous rating.
 - b. Where indicated “continuous” or “100 percent”, selected components and protective devices shall be rated for continuous load current at value shown.
 5. Short Circuit Current Rating (SCCR): Equipment short circuit rating for each panelboard assembly shall be fully rated at the indicated SCCR on the Drawing or the following:
 - a. Minimum SCCR at 208Y/120 or 120/240 volts shall be 22,000 amperes rms symmetrical, unless otherwise shown on the Drawings.
 - b. Minimum SCCR at 480Y/277 volts shall be 42,000 amperes rms symmetrical, unless otherwise shown on the Drawings.
 6. Series-Connected Short Circuit Current Ratings: Panelboards shall be fully rated; application of series-connected device ratings is unacceptable.
- C. Overcurrent Protective Devices:
1. Overcurrent Device Mounting and Arrangement: Design panelboards to accommodate device installation and replacement without disturbing adjacent devices and without removing main bus.
 2. Overcurrent Protective Devices: In accordance with NEMA KS 1, UL 98, and UL 489. Protective devices shall be adapted to panelboard installation.
 3. Provisions for Future Overcurrent Device:
 - a. Provide space, mountings and bus connections such that like device may be installed without additional hardware.
 - b. Panel openings shall be closed with individual removable cover for each provision for future device.
 - c. Unless otherwise indicated, “spaces” in panelboards shall be fully equipped provision for future like devices.
 - d. Provisions for future devices shall be suitable devices rated no less than 20 amperes.
 4. Protective Device Locking: Furnish provisions for handle padlocking for main, subfeed, and branch devices where indicated.
 5. Branch Protective Devices:
 - a. Locking: Furnish devices with provisions for handle padlocking.
 - b. Load Connections: Wire lugs shall be mechanical or crimp compression type, removable/replaceable, and suitable for 75 degrees C rated conductors without derating switch nor conductor ampacity.
 - c. Provide a nameplate for each circuit, blanks for spares.
- D. Circuit Breakers:
1. General: Thermal-magnetic unless otherwise indicated, quick-make, quick-break, molded case, of indicating type showing ON/OFF and TRIPPED positions of operating handle.
 2. Noninterchangeable: In accordance with NEC.

3. Bus Connection: Bolt-on circuit breakers in all panelboards.
 4. Trip Mechanism:
 - a. Individual permanent thermal and magnetic trip elements in each pole.
 - b. Variable magnetic trip elements with a single continuous adjustment 3X to 10X for frames greater than 100 amps.
 - c. Two and three pole, common trip.
 - d. Automatically opens all poles when overcurrent occurs on one pole.
 - e. Test button on cover.
 - f. Calibrated for 40 degrees C ambient, unless shown otherwise.
 5. Unacceptable Substitution:
 - a. Do not substitute single-pole circuit breakers with handle ties for multi-pole breakers.
 - b. Do not use tandem or dual circuit breakers in normal single-pole spaces.
 6. Specialty Breakers: Where indicated, provide breakers with the following features:
 - a. Ground Fault Circuit Interrupter (GFCI): Where indicated, equip breaker as specified above with ground fault sensor and rated to trip on 5-mA ground fault within 0.025 second (UL 943, Class A sensitivity, for protection of personnel).
 - 1) Ground fault sensor shall be rated same as circuit breaker.
 - 2) Push-to-test button.
 - 3) Reset button.
 - b. Equipment Ground Fault Interrupter (EGFI): Where indicated, equip breaker specified above with ground fault sensor and rated to trip on 30-mA ground fault (UL listed for equipment ground fault protection).
 7. Solid State Trip Units: Where indicated, equip breakers with solid state trip units as follows:
 - a. Long (Time) Short (Time) Instantaneous (LSI): Electronic trip unit with fixed long-time trip, adjustable short-time trip and delay, and adjustable instantaneous trip settings.
 - b. Long (Time) Short (Time) Instantaneous Ground (Fault) (LSIG): Electronic trip unit as above and also with adjustable ground fault trip and delay settings.
- E. Enclosures:
1. General:
 - a. Type 1, Type 3R, and Type 3S material code-gauge, hot-dip galvanized sheet steel with reinforced steel frame. Type 4X shall be Type 316 stainless steel (Type 316L if subjected to heat from welding).
 - b. Provide surface-mount panelboard from trim with same dimensions as box front.
 2. Finish: Rust inhibitor prime followed by manufacturer's standard gray baked enamel or lacquer.

3. NEMA 250 Type 1 Branch Panelboard Enclosure:
 - a. Secure front trim to box with concealed trim clamps.
 - b. Overlap flush panelboards front trims with box nominal 3/4 inch on all sides.
 - c. Provide door in panelboard front trim, with concealed hinges, to access protective device operating handles.
 - d. Provide multi-point latching for doors over 30 inches in height.
 - e. Door Lock: Secure with flush catch and tumbler lock; all panelboards keyed alike, with two milled keys each lock.
 - f. Circuit Directory: Metal frame with transparent plastic face and enclosed card, mounted inside each panel door.
 - g. Hinged Front Cover (Door In Door): Entire front trim hinged to surface box with standard door within hinged trim cover.
- F. Bussing and Terminal Bars:
 1. Bus:
 - a. Material: Tin-plated copper full sized throughout length.
 - b. Provide for mounting of future protective devices along full length of bus regardless of number of units and spaces shown. Machine, drill, and tap as required for current and future positions.
 2. Equipment Ground Terminal Bus: Copper with suitably sized provisions for termination of ground conductors, and bonded to box.
 - a. Provide individual mechanical termination points no less than the quantity of breaker pole positions.
 - b. Provide individual termination points for all other grounding conductors such as feeder, grounding electrode, etc.
 - c. Termination points shall be bolted crimp compression lugs for conductors 6 AWG and larger.
 3. Neutral Terminal Bus: Copper with suitably sized provisions for termination of neutral conductors, and isolated from box.
 - a. Provide individual mechanical termination points no less than the quantity of breaker pole positions.
 - b. Provide individual termination points for all other neutral conductors.
 - c. Termination points shall be bolted crimp compression lugs for conductors 6 AWG and larger.
 - d. Oversize Neutral: Provide oversized neutral terminal bus as indicated.
 4. Provision for Future Devices: Equip with mounting brackets, bus connections, and necessary appurtenances for future protective device ampere ratings indicated.
- G. Special Features:
 1. General: Where indicated on the Drawings or schedules, provide special features as specified.
 2. Service Equipment Approval: Listed for use as service equipment for panelboards having service disconnecting means.
 3. Extra Gutter Space: Dimensions and arrangement indicated.
 4. Gutter Barrier: Arranged to isolate section of gutter as shown.

5. Subfeed: Protective device or lugs indicated, with additional terminals on neutral and ground bus to accommodate feeder.
 6. Feed-Through Lugs: At opposite end of phase bus from mains, with additional terminals on neutral and ground buses, sized to accommodate feeders indicated.
 7. Double Main Lugs: Furnish additional terminals on neutral and ground buses, sized to accommodate feeders indicated.
 8. Surge Arresters:
 - a. Provide protective device within panelboard as disconnecting means and short circuit protection per manufacturer's recommendation.
 - b. Provide factory mounting within panelboard utilizing UL-recognized mounting device.
- H. Lighting and Appliance Branch Circuit Panelboards:
1. Protective Device Locking: Furnish provisions for handle padlocking for main and subfeed devices; also provide for branch devices where indicated.
 2. NEMA 250 Type 1 Branch Panelboard Enclosure:
 - a. Front trim shall be secured to box with concealed trim clamps.
 - b. Surface-mount panelboard front trim shall have same dimensions as box.
 - c. Flush panelboards front trims shall overlap box nominal 3/4 inch on all sides.
 - d. Door in panelboard front trim, with concealed hinges, shall provide access to protective device operating handles.
 - e. Doors over 30 inches in height shall have multi-point latching.
 - f. Door lock shall be secure with flush catch and tumbler lock; all panelboards keyed alike, with two milled keys each lock.
 - g. Circuit Directory: Metal frame with transparent plastic face and enclosed card, mounted inside each panel door.
 - h. Hinged Front Cover (Door In Door): Entire front trim hinged to surface box with standard door within hinged trim cover.
- I. Power Distribution Panelboards:
1. Branch Protective Devices:
 - a. Locking: Furnish devices with provisions for handle padlocking.
 - b. Load Connections: Wire lugs shall be mechanical or crimp compression type, removable/replaceable, and suitable for 75 degrees C rated conductors without derating switch nor conductor ampacity.
 - c. Provide a nameplate for each circuit, blanks for spares.
- J. Execution:
1. Install in accordance with NECA 407, NEMA PB 1.1, and manufacturers' written installation instructions.
 2. Install securely, plumb, in-line and square with walls.
 3. Install top of cabinet trim 78 inches above floor, unless otherwise shown. Install cabinet so tops of protective device operating handles are no more than 78 inches above the floor.

4. Ground Fault Protection: Install panelboard ground fault circuit interrupter devices in accordance with installation guidelines of NEMA 289.
5. Install filler plates in unused spaces.
6. Wiring in Panel Gutters: Train conductors neatly in groups; bundle and wrap with nylon wire ties.
7. Mount flush panels uniformly flush with wall finish.
8. Provide typewritten circuit directory for each panelboard.
9. In addition to conduit or nipples otherwise required for feeder and branch circuit wiring between multi-section panelboard sections, provide nipples for branch circuits two trade sizes larger than required for installed branch circuit wires or an empty 2-inch nipple, or a 1-1/4-inch trade size conduit if tubs are more than 24 inches apart.
10. Provide engraved identification for each protective device.

2.24 COMBINATION REDUCED VOLTAGE SOFT STARTER

- A. The solid state reduced voltage controller shall accept an input voltage from 200-480VAC three-phase plus 10 percent or minus 15 percent.
- B. The solid-state reduced-voltage controller shall have a minimum short-circuit current rating of 65 kA when protected with a type CC/J/L fuses (up to 600V).
- C. Environmental Ratings
 1. Operating ambient temperature range: 050°C.
 2. The relative humidity range: 5% 95% non-condensing
- D. The RVSS power module shall include built-in 3-phase current monitoring and overload protection. It shall consist of three power poles with integral heatsinks and be modular in design that each is easily replaceable.
- E. The RVSS logic module shall be a self-contained control module, and directly to the power module. It shall provide digital microprocessor control and supervision of all controller operation. It shall accept control power input from 100-240VAC.
- F. The RVSS will have internal bypass contactor
 1. Manufacturers and Models:
 - a. Allen-Bradley; SMC-3 150C85NBD
 - b. ABB; PSE-85-600-70
 - c. Danfoss; MCD202-045-T6-CV3

2.25 LOW-VOLTAGE ADJUSTABLE FREQUENCY DRIVE SYSTEM REFERENCES

- A. General:
 1. 6-pulse ultra-low harmonic VFD.
 - a. VFD shall be normal operation.
 - b. Profibus DP communication required with existing RTU Control Panel.
 - c. Complete system shall be housed in a NEMA-3R enclosure identical to an enclosed 18-pulse VFD system of the same I_H rating. Minimum enclosure dimensions of 36-inch wide by 42-inch high by 16-depth.
 2. Refer to Plans for Manufacturer and Product Number.

- B. Performance Requirements:
1. Composite drive/motor efficiency (CE) is defined as ratio of motor shaft kW to drive input kW. AFD system minimum requirements:
 - a. At 60-Hz drive output and 100 percent load, CE equals 92 percent.
 - b. At 50-Hz drive output and 60 percent load CE equals 89 percent.
 - c. At 40-Hz drive output and 30 percent load CE equals 84 percent.
 - d. At 30-Hz drive output and 12.5 percent load CE equals 77 percent.
 2. Rated Continuous Operation Capacity: Not less than 1.15 times full load current rating of driven motor, as indicated on motor nameplate, and suitable for continuous operation at continuous overload which may be imposed on motor by driven pump operating over specified speed range.
 3. Normal Source Current Harmonic Distortion: Manufacturer standard for 6-Pulse ultra-low harmonic drives.
- C. Design Requirements:
1. Drive system consisting of adjustable frequency controller, drive motor, auxiliary items, and components necessary for complete operating system.
 2. Other equipment is being powered from same bus as adjustable frequency drives. Ensure proper operation of drives and other loads under normal and emergency conditions.
 3. Furnish AFDs rated on basis of actual motor full load nameplate current rating times the service factor.
 4. Drive System: Convert incoming three-phase, 60-Hz ac power to variable voltage, adjustable frequency output for adjustable speed operation of a standard ac induction squirrel-cage motor, using pulse-width-modulation (PWM) technique to produce adjustable frequency output.
 5. System rated for continuous industrial duty and suitable for use with NEMA MG 1, Design B motors.
 6. Incoming Line Circuit Breaker: Provide positive means of disconnecting incoming power, and overcurrent protection for drive system.
 7. Incoming Line Reactor: Design to minimize harmonic distortion on incoming power feeder; 5%.
 8. Output dv/dt filter.
- D. Quality Assurance
1. Supplier: Minimum 5 years' experience in furnishing similar size and type adjustable frequency, controlled speed, drive systems.
- E. Extra Materials: Furnish for each drive unit:
1. Complete set of components likely to fail in normal service.
 2. Printed circuit boards.
 3. SCRs.
 4. Potentiometers.
 5. Integrated circuits.
 6. One complete power bridge and one spare printed circuit card for each modular, plug-in type card in controller.
- F. Manufacturer's

1. Components and accessories specified in this section shall be products of:
 - a. ABB. Refer to Drawings.
 - b. No “or-equal” or substitute products will be considered.

G. Service Conditions

1. Ambient Operating Temperature: 25 degrees F to 104 degrees F.
2. Storage Temperature: Minus 40 degrees F to 158 degrees F.
3. Humidity: 0 percent to 95 percent relative (noncondensing).
4. Altitude: 0 foot to 3,300 feet.
5. Frequency Stability: Plus or minus 0.1 percent of maximum frequency.

H. Drive Units:

1. Incorporate switching power supply operating from dc bus, to produce PWM output waveform simulating sine wave and providing power loss ride through of 2 milliseconds at full load, full speed.
2. Current-limiting semiconductor fuses for protection of internal power semiconductors.
3. Employ diode bridge rectifier providing constant displacement power factor of 0.95 minimum at all operating speeds and loads.
4. Use transistors for output section, providing a minimum 97 percent drive efficiency at full speed, full load.
5. Employ dc power discharge circuit so that after removal of input power dc link capacitor voltage level will decay below 50 volts dc within 1 minute after de-energizing following NEMA CP 1 and NFPA 79. Design dc link capacitor for a MTBF of 5 years.
6. Operate with open circuited output.
7. Input Voltage: 480V ac plus or minus 10 percent.
8. Output Voltage: 0 to 480V ac, three-phase, 0 to 66-Hz.
9. Maximum peak voltage of PWM AFD output pulse of 1,000 volts, with pulse rise time of not less than 2 microseconds, and maximum rate of rise of 500 volts per microsecond. Maximum frequency of PWM AFD output pulse (carrier) frequency of 3,000-Hz. Should magnitudes of these characteristics be more stressful to motor insulation than specified values, furnish insulation systems on motors suitable for proposed values.
10. Motor Audible Noise Level: When operating throughout speed range of PWM AFD, no more than 3 dBA above that designated in NEMA MG 1 for same motor operated at constant speed with a 60-Hz supply voltage.
11. Short-Time Overload Capacity: 125 percent of rated load in rms current for 1 minute following full load, full speed operation.
12. Equipment Short-Circuit Rating: Suitable for connection to system with maximum source three-phase, bolted fault, short-circuit available of 42,000 amps rms symmetrical at 480V ac.
13. Furnish drives with output dv/dt low-pass filters mounted within equipment enclosure.
14. Furnish drives with 5 percent input reactors mounted within equipment enclosure.

15. Diagnostics: Comprehensive for drive adjustment and troubleshooting:
 - a. Memory battery backup; 100-hour minimum during power loss.
 - b. Status messages will not stop drive from running but will prevent it from starting.
 - c. Fault Condition Messages and History: First fault protection function to be activated, ability to store six successive fault occurrences in order. Minimum faults numerically:
 - 1) Overcurrent (time and instantaneous).
 - 2) Overvoltage.
 - 3) Undervoltage (dc and ac).
 - 4) Overtemperature (drive, motor windings, motor bearing, pump bearing).
 - 5) Serial communication fault.
 - 6) Short-circuit/ground fault (motor and drive).
 - 7) Motor stalled.
 - 8) Semiconductor fault.
 - 9) Microprocessor fault.
 - 10) Single-phase voltage condition.
16. Drive Protection:
 - a. Fast-acting semiconductor fuses.
 - b. Overcurrent, instantaneous overcurrent trip.
 - c. Dc undervoltage protection, 70 percent dropout.
 - d. Dc overvoltage protection, 130 percent pickup.
 - e. Overtemperature, drive, inverter, converter, and dc link components.
 - f. Overtemperature, motor, and pump.
 - g. Single-phase protection.
 - h. Reset overcurrent protection (manual or automatic reset).
 - i. Active current limit/torque limit protection.
 - j. Semiconductor fault protection.
 - k. Short-circuit/ground fault protection.
 - l. Serial communication fault protection.
 - m. Microprocessor fault.
 - n. Surge protection for transient overvoltage (6,000 volts, 80 joule surge, tested per IEEE C62.41).
 - o. Visual display of specific fault conditions.
17. Operational Features:
 - a. Use manufacturer's standard unless otherwise indicated.
 - b. Sustained power loss.
 - c. Momentary power loss.
 - d. Power interruption.
 - e. Power loss ride through (0.1 second).
 - f. Start on the fly.
 - g. Electronic motor overload protection.
 - h. Stall protection.
 - i. Slip compensation.

- j. Automatic restart after power return (ability to enable/disable function).
 - k. Critical frequency lockout (three selectable points minimum, by 1.5-Hz steps in 10-Hz bands, to prevent resonance of system).
 - l. Drive maintenance system software for complete programming and diagnostics.
 - m. Ground fault protection, drive, and motor.
 - n. Operate with no motor connected to output terminals.
- I. Rectifier:
 - 1. Three-phase 6-pulse full wave diode bridge rectifier to provide constant dc voltage to drive's dc bus.
- J. Furnish series choke and capacitors on dc bus to reduce ripple in rectifier output and to reduce harmonic distortion reflected into incoming power feeders.
- K. Controller:
 - 1. Microprocessor-controller PWM inverter to convert to dc voltage to variable voltage, adjustable frequency, three-phase ac output. Output voltage shall vary proportionally with frequency to maintain constant ratio of volts to hertz up to 60-Hz; above 60-Hz, voltage shall remain constant with drive operating in constant horsepower output mode.
- L. Enclosure:
 - 1. NEMA 250, Type 3R, wall mounted enclosure, completely front accessible, and hinged doors. Enclosure shall be designed for 6-pulse enclosed drive. Properly sized to dissipate heat generated by controller within limits of specified operating conditions (including ambient temperature and ambient airflow). Minimum enclosure dimensions of 36-inch wide by 42-inch high by 16-inch depth.
 - 2. Cable termination compartment door interlocked main circuit breaker, defeatable (lockable in the open position), emergency stop pushbutton, alphanumeric keypad and display, and operator's controls.
 - 3. Wire drive from below for power and control wiring.
 - 4. Size forced-ventilation for periodic operation to cool each unit with maximum ambient temperature of 95 degrees F. Furnish redundant fans such that if one fan fails remaining fans furnish adequate ventilation for drive when operating at maximum capacity. Furnish filters on ventilation intakes.
 - 5. Wiring:
 - a. Bundle stranded copper wiring neatly with nylon tie wraps or with continuous plastic spiral binding.
 - b. Label each terminal for permanent identification of leads.
 - c. Identify each wire at each end with imprinted mylar adhesive-back wire markers.
 - d. Incorporate in as-installed wiring diagrams for wire and terminal numbers shown.

- e. Wiring across door hinge, use 19-strand, NEMA WC 57 Class C stranding looped for proper twist rather than bending at hinge.
 - f. Wire connections internal to panels by crimp-on terminal types.
 - g. For multiple enclosure systems, complete interconnection wiring with gasketed enclosure openings for wiring.
 - h. Multipoint plug receptacles for control wiring crossing equipment shipping splits.
 - 6. Selector switches, indicating lights, potentiometers, instruments, protective devices, and major system components identified by means of mechanically attached, engraved, laminated nameplates.
- M. Operator Interface:
- 1. Controls: Mount drive local control on front door of enclosure and include control switch and membrane type keypad for the following operator functions:
 - a. Start (when in local mode).
 - b. Stop (when in local mode).
 - c. Speed increase (when in local mode).
 - d. Speed decrease (when in local mode).
 - e. Parameter mode selection (recall programmed parameters).
 - f. LOCAL/OFF/REMOTE control selection (in remote, furnish for remote RUN command digital input and speed increase/decrease via remote 4 mA to 20 mA analog signal).
 - g. Fault reset, manual for faults, except loss of ac voltage which is automatic upon return.
 - h. RUN/preset speed.
 - i. Parameter lock, password or key switch lockout of changes to parameters.
 - j. Start disable, key switch or programmed code.
 - 2. Control circuit disconnect shall de-energize circuits in units that are not de-energized by main power disconnect device.
 - 3. 120 volts, single-phase, 60-Hz circuits for control power and operator controls from external control power transformer. Furnish power for motor space heaters rated 120 volts.
 - 4. Arrange component and circuit such that failure of a single component cannot cause cascading failure(s) of other component(s).
 - 5. Alphanumeric Display: During normal operation and routine test, the following parameters shall be available:
 - a. Motor current (percent of drive rated current).
 - b. Output frequency (Hertz).
 - c. Output voltage.
 - d. Running time.
 - e. Local/remote indicator.
 - f. Status of digital inputs and outputs.
 - g. Analog input and output values.
 - h. Output motor current per leg.
 - i. All test points.

6. Adjustable Parameters: Set drive operating parameters and indicate in numeric form. Potentiometers may not be used for parameter adjustment. Minimum setup parameters available:
 - a. Frequency range, minimum, maximum.
 - b. Adjustable acceleration/deceleration rate.
 - c. Volts per Hertz (field weakening point).
 - d. Active current limit/torque limit, 0 percent to 140 percent of drive rating.
 - e. Adjustable voltage boost (IR compensation).
 - f. Preset speed (adjustable, preset operating point).
 - g. Provision for adjustment of minimum and maximum pump speed to be furnished as function of 4 mA to 20 mA remote speed signal.
- N. Signal Interface:
 1. Digital Input: As shown on the Drawings.
 2. Digital Output: As shown on the Drawings.
 3. Analog Input: As shown on the Drawings.
 4. Analog Output: As shown on the Drawings.
- O. Accessories:
 1. Equipment Identification Plate: 16-gauge stainless steel with 1/4-inch die-stamped equipment tag number securely mounted in readily visible location.
 2. Lifting Lugs: Equipment weighing over 100 pounds.
 3. Anchor Bolts: Type 316 stainless steel, sized by equipment manufacturer.
 4. Motor Protection Relay (MPR): For each drive include functions within drive system.

2.26 FACTORY FINISHING

- A. Enclosure: As shown on the Drawings.

2.27 SOURCE QUALITY CONTROL

- A. Factory Inspections: Inspect control panels for required construction, electrical connection, and intended function.
- B. Factory Tests and Adjustments: Test all control panels actually furnished.
- C. Record test data for report.
- D. Functional Test: Perform manufacturer's standard, tests in addition to the following:
 1. Test diodes, transistors, and GTOs at a thermal level of 125 degrees C.
 2. Test TTL and CMOS chips at 70 degrees C.
 3. Test printed circuit boards while heat cycled to maximum temperature of 65 degrees C.
 4. Test run power sections at maximum 40 degrees C for 12 hours and run with motors for 6 hours.
 5. Test assembled drive at maximum 40 degrees C and full load, full speed for 4 hours.

6. Test power capacitors and active components.
7. Operate controller with motor throughout its specified range, and at rated power supply load for 1 hour.
8. Resonance: When harmonic filters are furnished to meet specified harmonic distortion requirements, perform analysis and furnish documentary evidence that filter elements do not resonate with remainder of system parameters at harmonic frequencies present.

PART 3 - EXECUTION

3.1 GENERAL

- A. Install materials and equipment in accordance with manufacturer's instructions and recommendations.
- B. Work shall comply with all applicable provisions of NECA 1.
- C. Install materials and equipment in hazardous areas in a manner acceptable to regulatory authority having jurisdiction for the class, division, and group of hazardous areas shown.
- D. Electrical Drawings show general locations of equipment, devices, and raceway, unless specifically dimensioned.

3.2 DEMOLITION

- A. General Demolition:
 1. Where shown, de-energize and disconnect nonelectrical equipment for removal by others.
 2. Where shown, de-energize, disconnect, and remove electrical equipment.

3.3 PROTECTION FOLLOWING INSTALLATION

- A. Protect materials and equipment from corrosion, physical damage, and effects of moisture on insulation.
- B. Cap conduit runs during construction with manufactured seals.
- C. Close openings in boxes or equipment during construction.
- D. Energize space heaters furnished with equipment.

3.4 SERVICE ENTRANCE EQUIPMENT AND METERING

- A. Unless otherwise specified or shown, schedule and coordinate work of serving utility as required to provide electric service to the Work.

3.5 JUNCTION AND PULL BOXES

- A. Install where shown and where necessary to terminate, tap-off, or redirect multiple conduit runs.
- B. Install pull boxes where necessary in raceway system to facilitate conductor installation.
- C. Install in conduit runs at least every 150 feet or after the equivalent of three right-angle bends.
- D. Use outlet boxes as junction and pull boxes wherever possible and allowed by applicable codes.
- E. Use conduit bodies as junction and pull boxes where no splices are required and their use is allowed by applicable codes.
- F. Installed boxes shall be accessible.
- G. Do not install on finished surfaces.
- H. Install plumb and level.
- I. Support boxes independently of conduit by attachment to building structure or structural member.
- J. Flush Mounted:
 - 1. Install with concealed conduit.
 - 2. Holes in surrounding surface shall be no larger than required to receive box.
 - 3. Make edges of boxes flush with final surface.
- K. Mounting Hardware:
 - 1. Noncorrosive Indoor Dry Areas: Galvanized.
 - 2. Outdoor or Noncorrosive Indoor Wet Areas: Stainless steel.
 - 3. Corrosive Areas: Stainless steel.
- L. Location/Type:
 - 1. Indoor, Dry: NEMA 250, Type 1.
 - 2. Indoor and Outdoor, Wet: NEMA 250, Type 4.
 - 3. Indoor and Outdoor, Wet and Corrosive: NEMA 250, Type 4X, stainless steel.
 - 4. Indoor and Outdoor, Wet, Dust, or Oil: NEMA 250, Type 13.
 - 5. Underground Conduit: Concrete.
 - 6. Corrosive: NEMA 250, Type 4X, stainless steel.
 - 7. Outdoor, Where Indicated Weatherproof (WP): NEMA 250, Type 3R.
 - 8. Industrial Use in Areas Not Otherwise Classified: NEMA 250, Type 12, unless otherwise shown.
- M. Install Drain/breather fittings in NEMA 250, Type 4X enclosures.

3.6 CIRCUIT BREAKERS AND SWITCHES

- A. Location and Enclosure Type:
 - 1. Hazardous Gas: NEMA 250, Type 7.
 - 2. Hazardous Dust: NEMA 250, Type 9.
 - 3. Wet or Outdoor: NEMA 250, Type 4.
 - 4. Corrosive: NEMA 250, Type 4X.
 - 5. Wet and Corrosive: NEMA 250, Type 4X.
 - 6. Indoor Dry, Industrial Use: NEMA 250, Type 12.

7. Indoor Dry, General Purpose: NEMA 250, Type 1.
8. Where Denoted WP: NEMA 250, Type 3R.

3.7 TERMINAL BLOCKS

- A. Install for termination of control circuits entering or leaving equipment and local control panels.

3.8 DRY TYPE POWER TRANSFORMERS (0- TO 600-VOLT PRIMARY)

- A. Load external vibration isolator such that no direct transformer unit metal is in direct contact with mounting surface.
- B. Provide moisture-proof flexible conduit for electrical connections.
- C. Connect voltage taps to achieve (approximately) rated output voltage under normal plant load conditions.
- D. Provide wall brackets where required.

3.9 SUPPORT AND FRAMING CHANNELS

- A. Install where required for mounting and supporting electrical equipment and raceway systems.
- B. Channel Type:
 1. Interior, Wet or Dry Noncorrosive Locations: Aluminum.
 2. Interior, Wet or Dry Corrosive Locations: Type 316 stainless steel.
 3. Outdoor, Noncorrosive Locations: Aluminum.
 4. Outdoor, Corrosive Locations: Type 316 stainless steel.

3.10 NAMEPLATES

- A. Provide identifying nameplate on all equipment.

3.11 SURGE PROTECTIVE DEVICE

- A. Install in accordance with manufacturer's instructions, including lead length, overcurrent protection, and grounding.

3.12 REUSE OF EXISTING CONDUITS

- A. Where Drawings indicate existing conduits may be reused, they may be reused only where they meet the following criteria.
 1. Conduit is in useable condition with no deformation, corrosion, or damage to exterior surface.
 2. Conduit is sized per the NEC.
 3. Conduit is of the type specified in Contract Documents.

4. Conduit is supported as specified in Contract Documents.
- B. Conduit shall be reamed with wire brush, then with a mandrel approximately 1/4 inch smaller than raceway inside diameter then cleaned prior to pulling new conductors.

3.13 CONDUIT AND FITTINGS

- A. General:
 1. Cable raceways are not permitted.
 2. Crushed or deformed conduits are not permitted.
 3. Immediately after installation, plug or cap conduit ends with watertight and dust-tight seals until time for pulling in conductors.
 4. Avoid moisture traps where possible. When unavoidable in exposed conduit runs, provide junction box and drain fitting at conduit low point.
 5. Install watertight fittings in outdoor, underground, or wet locations.
 6. Paint threads and cut ends, before assembly of fittings, galvanized conduit, PVC-coated galvanized conduit, installed in exposed or damp locations with zinc-rich paint or liquid galvanizing compound.
 7. Metal conduit to be reamed, burrs removed, and cleaned before installation of conductors, wires, or cables.
 8. Install concealed, embedded, and buried conduits so that they emerge at right angles to surface and have no curved portion exposed.
 9. Install conduits for fiber optic cables, telephone cables, and Category 5 data cables in strict conformance with the requirements of EIA/TIA 569.
- B. Conduit Application:
 1. Diameter:
 - a. Interior Minimum: 3/4 inch.
 - b. Exterior Minimum: 3/4 inch.
 2. Outdoor, Exposed: PVC Schedule 40.
 3. Indoor, Exposed: PVC Schedule 40.
 4. Indoor, Concealed (Not Embedded in Concrete): PVC Schedule 40.
 5. Aboveground, Embedded in Concrete Walls, Ceilings, or Floors: PVC Schedule 40.
 6. Direct Earth Burial: PVC Schedule 80.
 7. Concrete encased: PVC Schedule 40.
 8. Corrosive Areas: PVC Schedule 40.
- C. Connections:
 1. For motors-, wall-, or ceiling-mounted fans and unit heaters, dry type transformers, electrically operated valves, instrumentation, and other equipment where flexible connection is required to minimize vibration:
 - a. General: Flexible nonmetallic, liquid-tight conduit.
 - b. Wet or Corrosive Areas: Flexible nonmetallic liquid-tight.
 - c. Length: 18 inches minimum, 60 inches maximum, sufficient to allow movement or adjustment of equipment.
 2. Lighting Fixtures in Dry Areas: Flexible nonmetallic, liquid-tight conduit.

3. Outdoor areas, process areas exposed to moisture, and areas required to be oiltight and dust-tight: Flexible nonmetallic, liquid-tight conduit.
 4. Transition From Underground or Concrete Embedded to Exposed: PVC Schedule 40.
 5. Under Equipment Mounting Pads: PVC Schedule 40.
- D. Penetrations:
1. Make at right angles, unless otherwise shown.
 2. Notching or penetration of structural members, including footings and beams, not permitted.
 3. Fire-Rated Walls, Floors, or Ceilings: Firestop openings around penetrations to maintain fire-resistance rating
 4. Concrete Walls, Floors, or Ceilings (Aboveground): Provide nonshrink grout dry-pack.
 5. Entering Structures:
 - a. General: Seal raceway at the first box or outlet with oakum or expandable plastic compound to prevent the entrance of gases or liquids from one area to another.
 - b. Concrete Roof or Membrane Waterproofed Wall or Floor: Provide watertight seal.
 - c. Heating, Ventilating, and Air Conditioning Equipment:
 - 1) Penetrate equipment in area established by manufacturer.
 - 2) Terminate conduit with flexible metal conduit at junction box or conduit attached to exterior surface of equipment prior to penetrating equipment.
 - 3) Seal penetration with Type 5 sealant.
 - d. Corrosive-Sensitive Areas:
 - 1) Seal all conduit passing through room walls.
 - 2) Seal conduit entering equipment panelboards and field panels containing electronic equipment.
 - 3) Seal penetration with Type 5 sealant.
 - e. Existing or Precast Wall (Underground): Core drill wall and install watertight entrance seal device.
 - f. Nonwaterproofed Wall or Floor (Underground, without Concrete Encasement):
 - 1) Provide Schedule 40 PVC pipe sleeve or watertight entrance seal device.
- E. Support:
1. Support from structural members only, at intervals not exceeding NFPA 70 requirements, and in any case not exceeding 8 feet. Do not support from piping, pipe supports, or other conduits.
 2. Application/Type of Conduit Strap:
 - a. Aluminum Conduit: Aluminum
 - b. PVC-Coated Rigid Steel Conduit: PVC-coated metal.
 - c. Nonmetallic Conduit: Nonmetallic or PVC-coated metal.
 3. Provide and attach wall brackets, strap hangers, or ceiling trapeze as follows:

- a. Wood: Wood screws.
 - b. Hollow Masonry Units: Toggle bolts.
 - c. Concrete or Brick: Expansion shields, or threaded studs driven in by powder charge, with lock washers and nuts.
 - d. Steelwork: Machine screws.
 - e. Location/Type of Hardware:
 - 1) Dry, Noncorrosive Areas: Aluminum.
 - 2) Wet, Noncorrosive Areas: Stainless steel.
 - 3) Corrosive Areas: Stainless steel.
- F. Bends:
 - 1. Make bends and offsets of longest practical radius. Bends in conduits and ducts being installed for fiber optic cables shall be not less than 20 times cable diameter, 15 inches minimum.
 - 2. Install with symmetrical bends or cast metal fittings.
 - 3. Avoid field-made bends and offsets, but where necessary, make with acceptable hickey or bending machine.
 - 4. Make bends in parallel or banked runs from same center or centerline with same radius so that bends are parallel.
 - 5. PVC Conduit:
 - a. Bends 30 Degrees and Larger: Provide factory-made elbows.
 - b. Use manufacturer's recommended method for forming smaller bends.
 - 6. Flexible Conduit: Do not make bends that exceed allowable conductor bending radius of cable to be installed or that significantly restricts conduit flexibility.
- G. PVC Conduit:
 - 1. Solvent Welding:
 - a. Provide manufacturer recommended solvent; apply to all joints.
 - b. Install such that joint is watertight.
 - 2. Adapters:
 - a. PVC to Metallic Fittings: PVC terminal type.
 - b. PVC to Rigid Metal Conduit: PVC female adapter.
 - 3. Belled-End Conduit: Bevel the unbelled end of the joint prior to joining.
- H. Termination at Enclosures:
 - 1. Cast Metal Enclosure: Provide manufacturer's premolded insulating sleeve inside metallic conduit terminating in threaded hubs.
 - 2. Nonmetallic, Cabinets, and Enclosures: Terminate conduit in threaded conduit hubs, maintaining enclosure integrity.
 - 3. Sheet Metal Boxes, Cabinets, and Enclosures:
 - a. Electric Metallic Tubing: Provide gland compression, insulated connectors.
 - b. Flexible Metal Conduit: Provide two-screw type, insulated, malleable iron connectors.
 - c. PVC-Coated Rigid Galvanized Steel Conduit: Provide PVC-coated, liquid-tight, metallic connector.
 - d. PVC Schedule 40 Conduit: Provide PVC terminal adapter with locknut.

4. Free-Standing Enclosures:
 - a. Terminate metal conduit entering bottom with grounding bushing; provide a grounding jumper extending to equipment ground bus or grounding pad.
 - b. Terminate PVC conduit entering bottom with bell end fittings.

3.14 CONDUCTORS AND CABLES

- A. Conductor storage, handling, and installation shall be in accordance with manufacturer's recommendations.
- B. Do not exceed manufacturer's recommendations for maximum pulling tensions and minimum bending radii.
- C. Conduit system shall be complete prior to drawing conductors. Lubricate prior to pulling into conduit. Lubrication type shall be as approved by conductor manufacturer.
- D. Terminate all conductors and cables, unless otherwise shown.
- E. Do not splice conductors, unless specifically indicated or approved by Engineer.
- F. Bundling: Where single conductors and cables in manholes, handholes, vaults, cable trays, and other indicated locations are not wrapped together by some other means, bundle conductors from each conduit throughout their exposed length with cable ties placed at intervals not exceeding 12 inches.
- G. Wiring within Equipment and Local Control Panels: Remove surplus wire, dress, bundle, and secure.
- H. Power Conductor Color Coding:
 1. No. 6 AWG and Larger: Apply general purpose, flame retardant tape at each end, and at accessible locations wrapped at least six full overlapping turns, covering an area 1-1/2 inches to 2 inches wide.
 2. No. 8 AWG and Smaller: Provide colored conductors.
 3. Colors:
 - a. Neutral Wire: White.
 - b. Live Wires, 120/240-Volt, Single-Phase System: Black and Red (L1/L2).
 - c. Live Wires, 120/208-Volt, Three-Phase System: Black, Red, and Blue (L1/L2/L3).
 - d. Live Wires, 277/480-Volt, Three-Phase System: Brown, Orange, and Yellow (L1/L2/L3).
 - e. Ground Wire: Green.
- I. Circuit Identification:
 1. Circuits Appearing in Circuit Schedules: Identify power, instrumentation, and control conductor circuits, using circuit schedule designations, at each termination and in accessible locations such as manholes, handholes, panels, switchboards, motor control centers, pull boxes, and terminal boxes.
 2. Circuits Not Appearing in Circuit Schedules: Assign circuit name based on device or equipment at load end of circuit. Where this would result in same name being assigned to more than one circuit, add number or letter to each otherwise identical circuit name to make it unique.

3. Method: Identify with sleeves. Taped-on markers or tags relying on adhesives not permitted.
- J. Connections and Terminations:
 1. Install nylon self-insulated crimp connectors and terminators for instrumentation and control circuit conductors.
 2. Tape insulate all uninsulated connections.
 3. Install crimp connectors and compression lugs with tools approved by connector manufacturer.

3.15 GROUNDING

- A. Grounding shall be in compliance with NFPA 70 and as shown.
- B. Ground electrical service neutral at service entrance equipment to supplementary grounding electrodes.
- C. Ground each separately derived system neutral to nearest effectively grounded building structural steel member or separate grounding electrode.
- D. Bond together system neutrals, service equipment enclosures, exposed noncurrent-carrying metal parts of electrical equipment, metal raceways, ground conductor in raceways and cables, receptacle ground connections, and metal piping systems.
- E. Shielded Instrumentation Cables:
 1. Ground shield to ground bus at power supply for analog signal.
 2. Expose shield minimum 1 inch at termination to field instrument and apply heat shrink tube.
 3. Do not ground instrumentation cable shield at more than one point.
- F. Equipment Grounding Conductors: Provide in all conduits containing power conductors and control circuits above 50 volts.

3.16 ADJUSTABLE FREQUENCY DRIVE

- A. Install in accordance with manufacturer's instructions.

3.17 FIELD QUALITY CONTROL

- A. General:
 1. Test equipment shall have an operating accuracy equal to, or greater than, requirements established by NETA ATS.
 2. Test instrument calibration shall be in accordance with NETA ATS.
 3. Perform inspection and electrical tests after equipment has been installed.
 4. Perform tests with apparatus de-energized whenever feasible.
 5. Inspection and electrical tests on energized equipment are to be:
 - a. Scheduled with Engineer prior to de-energization.
 - b. Minimized to avoid extended period of interruption to the operating plant equipment.

- B. Tests and inspection shall establish that:
 - 1. Electrical equipment is operational within industry and manufacturer's tolerances.
 - 2. Installation operates properly.
 - 3. Equipment is suitable for energization.
 - 4. Installation conforms to requirements of Contract Documents and NFPA 70.
- C. Perform inspection and testing in accordance with NETA ATS, industry standards, and manufacturer's recommendations.
- D. Adjust mechanisms and moving parts for free mechanical movement.
- E. Adjust adjustable relays and sensors to correspond to operating conditions, or as recommended by manufacturer.
- F. Verify nameplate data for conformance to Contract Documents.
- G. Realign equipment not properly aligned and correct unlevelness.
- H. Properly anchor electrical equipment found to be inadequately anchored.
- I. Tighten accessible bolted connections, including wiring connections, with calibrated torque wrench to manufacturer's recommendations, or as otherwise specified.
- J. Clean contaminated surfaces with cleaning solvents as recommended by manufacturer.
- K. Provide proper lubrication of applicable moving parts.
- L. Investigate and repair or replace:
 - 1. Electrical items that fail tests.
 - 2. Active components not operating in accordance with manufacturer's instructions.
 - 3. Damaged electrical equipment.
- M. Electrical Enclosures:
 - 1. Remove foreign material and moisture from enclosure interior.
 - 2. Vacuum and wipe clean enclosure interior.
 - 3. Remove corrosion found on metal surfaces.
 - 4. Repair or replace, as determined by Engineer, door and panel sections having damaged surfaces.
 - 5. Replace missing or damaged hardware.
- N. Provide certified test report(s) documenting the successful completion of specified testing. Include field test measurement data.
- O. Test the following equipment and materials:
 - 1. Conductors: Insulation resistance, No. 4 and larger only.
 - 2. Panelboards, switches, and circuit breakers.
 - 3. Motor controls.
 - 4. Grounding electrodes.
 - 5. Motors.
- P. Controls:
 - 1. Test control and signal wiring for proper termination and function.
 - 2. Test local control panels and other control devices for proper terminations, configuration and settings, and functions.
 - 3. Demonstrate control, monitoring, and indication functions in presence of Owner and Engineer.

- Q. Balance electrical load between phases on panelboards and mini-power centers after installation.
- R. Voltage Testing:
1. When installation is complete and facility is in operation, check voltage at point of termination of electric utility supply system to Project.
 2. Check voltage amplitude and balance between phases for loaded and unloaded conditions.
 3. Record supply voltage for 24 continuous hours.
 4. If unbalance exceeds 1 percent, or if voltage varies throughout the day and from loaded to unloaded conditions more than plus or minus 4 percent of nominal, make written request to electric utility to correct condition.
 5. If corrections are not made, obtain written statement from a responsible electric utility official that voltage variations and/or unbalance are within their normal standards.
- S. Equipment Line Current:
1. Check line current in each phase for each piece of equipment.
 2. If electric utility makes adjustments to supply voltage magnitude or balance, make line current check after adjustments are made.
- T. Adjustable Frequency Drives and Systems:
1. Functional Test:
 - a. Conduct on each controller.
 - b. Inspect controller for electrical supply termination connections, interconnections, proper installation, and quiet operation.
 - c. Vibration Test:
 - 1) Complete assembly, consisting of motor, load, and flexible shafting, connected and in normal operation shall not develop amplitudes of vibration exceeding limits recommended by HIS.
 - 2) Where loads and drives are separated by intermediate flexible shafting, measure vibration both at top motor bearing and at two points on top pump bearing, 90 degrees apart.
 - d. Record test data for report.
 2. Performance Test:
 - a. Conduct on each controller.
 - b. Perform under actual or approved simulated operating conditions.
 - c. Test for continuous 12-hour period without malfunction.
 - d. Demonstrate performance by operating continuous period while varying application load, as input conditions allow, to verify system performance.
 - e. With plant load connected to normal utility source, measure and record the:
 - 1) Total and individual current harmonic distortion, up to and including 35th harmonic under following load conditions:
 - 2) AFDs running at full load and half load.
 - 3) Half of specified AFDs running at full load and half load.

- 4) Power factor at input side of each drive. Documented verification that power factor is maintained at 95 percent as speed of drive goes down from 100 percent to 33 percent.
3. Test Equipment:
 - a. Use Dranetz, Model No. 626-PA, harmonic distortion monitor and Series 626 disturbance analyzer or equivalent instrument to document results.
 - b. Provide diagnostic plug-in test card complete with instructions, multiposition selector switch, and meters or built-in diagnostic control panel or ROM-based processor for monitoring ac, dc, and digital signals to assist in troubleshooting and startup of drive.

3.18 MANUFACTURERS' SERVICES

- A. Manufacturer's Representative: Present at Site for minimum person-days listed below, travel time excluded:
 1. 2 person-days for installation assistance and inspection.
 2. 2 person-days for functional and performance testing, programming of the VFD or represented equipment, and completion of Manufacturer's Certificate of Proper Installation.
 3. 1 person-day for pre-startup classroom or Site training.

END OF SECTION

SECTION 16600

INTEGRATED SPECIFICATION

PART 1 – GENERAL REQUIREMENTS

1.1 GENERAL INTEGRATOR SPECIFICATIONS

- A. The control system shall be a complete integrated system with the MCC pedestal panel with starters, KW meter section and L2000 controller, instrumentation, telemetry and SCADA as a complete package. The integrator shall assume responsibility for the performance of the complete integrated control system. The integrator shall perform a factory test as a complete integrated package prior to shipment. The factory test of the completed system shall be witnessed by the Engineer and/or the End User prior to shipment to the job site. The equipment shall not be shipped to the job site unless written notice to ship is received from the Engineer. The integrated control system shall be supplied by TESCO Controls Incorporated or pre-approved equal.

1.2 ENCLOSURE

- A. Furnish and install all equipment as shown on drawings in a low profile 60-inch high (as specified on drawing), U.L. listed weatherproof NEMA 3R switchboard and instrument pedestal. Enclosure shall consist of a TESCO Class 24-000 section, with dead front interior and hinged gasketed exterior doors. Outer enclosure shall be constructed of 14 gauge 304 stainless steel with no exposed bolts, screws or lifting eyes. Doors shall be equipped with 316 stainless steel handles with 3-point roller bearing latches and hasps for owner padlocks. Concrete base with anchor bolts to meet applicable seismic requirements shall be provided. Provide an integrated pedestal panel with a fluorescent light and door switch per door, GFCI receptacle, ATS - if required, strip heater, thermostat and TVSS's - as required per specification. Integrated into the pedestal panel will also be the KW Meter with approval of Golf Power and meet all WUESSC requirements, DM Series Power Monitor per pump, PFR power fail relay and integrated L2000 controller, which will communicate back to SCADA all the above alarm points. Seal all openings to prevent entrance of insects and rodents. Finish shall be polyester dry powder, electrostatically applied and baked on at 380 deg. F. The painting process shall include five stages of metal preparation using dip tanks as follows: 1) Alkaline cleaner, 2) Clear water rinse, 3) Iron phosphate application, 4) Clear water rinse, and 5) Inhibitive rinse to seal phosphated surfaces. All bussing and wire shall be copper. All wire shall be stranded with locking spade pressure connectors and labeled with clip-on permanent plastic wire markers. All circuit breakers and dead front mounted devices (lights and switches) shall be equipped with engraved phenolic nameplates.

- B. The enclosure shall be compartmentalized such that the programmable pump controller and power sections are isolated from each other. The compartments containing the programmable pump controller and power sections shall be separated by barriers behind the inner dead front door. Doors shall be hinged on the same side and shall open to greater than 90 degrees. All dead front latches are 1/4 turn adjustable with 1/8" thick latching dog and knurled knob.
- C. Thermostatically controlled heating and cooling systems shall be provided, if required, and as approved by the Engineer to maintain suitable climate conditions within the control panel as required to provide proper operation of the panel and to comply with the Drawings and Specifications.

1.3 CIRCUIT BREAKERS

- A. All 480 volt circuit breakers shall have interrupting capacities at 14,000 amperes. All 120 volt breakers shall be rated 10,000 amperes interrupting capacity. Circuit breakers shall be of the indicating type, providing ON, OFF and TRIPPED positions of the operating handle. Circuit breakers shall be quick-make, quick-break, with a thermal-magnetic action, except when protecting motor feeders where motor circuit protector (MCP) breakers may be used. Circuit breakers shall be the bolted on type. The use of tandem or dual circuit breakers in a normal single-pole space to provide the number of poles or spaces specified is not acceptable. All multiple-pole circuit breakers shall be designed so that an overload on one pole automatically causes all poles to open. Circuit breakers shall meet the requirements of UL and NEMA AB 1. Breakers shall be Westinghouse EHD, MCP, or equal.

1.4 GROUNDING SYSTEM

- A. The switchboard ground bus and incoming neutral service conductor shall be connected to a "rod" type "ground". The ground rod shall be 3/4" x 10' copper clad with connection made by exothermic weld and driven in earth at base of pedestal. The ground rod shall extend up into pedestal for visible connection with an approved "exothermic weld". Grounding and bonding wires shall be installed in all PVC conduit runs and connected to ground bus and all equipment.
 - 1. Thermite welding materials shall be of size and type recommended by the manufacturer for the intended use. Materials shall be Burndy, Cadweld, manufactured by Erico Products, Inc., or equal.
 - 2. Grounding conductor - All grounding conductor shall be sized as shown on plans or in accordance with NEC Table 250-95, whichever is larger.
 - 3. Ground bus - A ground bus shall be provided in the service equipment. It shall be connected to the grounding electrode system by exothermic welded stranded copper grounding conductors. Screw type lugs shall be provided for connection of equipment grounding conductors
 - 4. Okaloosa County Minimum Requirements – for Lightning Protection, Grounding and Bonding

1.5 LIGHTNING PROTECTION

- A. Each site shall have its electrical power protected by transient voltage surge suppression (TVSS) at the "service entrance," power section, at the generator transfer switch - if equipped, the power to the SCADA equipment and at each electrical panel serving the site. The manufacturer of these surge protective devices (SPD) shall ensure that their products as submitted meet or exceed the minimum standards as set forth in SECTION 16610 – attached.

1.6 GROUNDING AND BONDING

- A. Each site shall have its electrical service entrance properly grounded and bonded as per National Electrical Code (NEC) with sufficient ground rods driven to a SUFFICIENT depth as to ensure a measured ground resistance of 25 Ohms, or less. Ground rods shall be 5/8" diameter, copper-clad with threaded ends at a minimum. The wire used for grounding shall be un-insulated #6 solid copper wire at a minimum as well. Exothermic welding shall be used to permanently bond the ground wire to the ground rods. The contractor shall be required to provide documentation of the measured ground resistance testing that proves compliance with this requirement. Each electrical ground for equipment situated at the site shall be properly bonded to this single point ground. Multiple independent ground rods are not allowed. Every effort to ensure that there is no difference in ground potential between equipment at the site shall be made.
- B. Okaloosa County reserves the right to bring in an outside contractor to check and verify compliance with this standard.

1.7 LUMINARIES

- A. The luminaries shall be the size and type normally supplied with the specified cubicles. As a minimum, the luminaries shall be a 15 to 30 watt rapid start fluorescent strip type fixture with warm white lamps. A lens or guard shall be furnished and installed over each lamp. The fixture ballasts shall be capable of providing reliable starts with ambient temperatures down to 30 degrees. Ballast noise shall not exceed 50 dBA. "Noisy" ballasts shall be replaced by and at the Contractor's expense.

1.8 MOTOR CONTROLS, GENERAL

- A. Provide each motor with a suitable controller and devices that will perform the functions as specified for the respective motors. Controllers shall conform to the applicable requirements of NEMA ICS, ANSI C19.1, the NEC, and UL. Anticipated horsepower ratings and enclosures are shown on the plans. This information is for guidance only and does not limit the equipment size. When motors furnished differ from the expected ratings indicated, make the necessary adjustments to wiring, conduit, disconnect devices, motor starters, branch circuit protection, and other affected material or equipment to accommodate the motors actually installed, at no additional cost to the Owner.

- B. Each motor control system shall be equipped with a hand- off-auto control switch, indicating lights, elapsed time meter, motor starter, control transformer with primary fuses and secondary control power fuse.
 - 1. Control switches and indicating lights shall be U.L. listed oil-tight devices rated heavy duty. Provide Idec, Westinghouse, or equal.
 - 2. Elapsed time meters shall be non-resettable with 0.0 to 99,999.9 readout. Provide Engler, Yokogawa, or equal.
 - 3. Motor starters shall be NEMA rated with an electrically held contractor and a single reset, 3 phase, overload relay with a normally closed holding contact and a normally open isolated contact for overload alarm. Each overload shall be ambient compensated and shall trip on 600% of full load current in less than 6 seconds. Each motor starter Size 3 and larger shall be furnished with a minimum of 4 auxiliary contacts and provisions for adding 2 more. Auxiliary contacts shall be convertible, in the field, from normally open to normally closed. Each overload relay shall have a test trip push-button built-in and a adjustable calibrated trip with indicating dial. There shall be an unbreakable steel operator, with insulated plastic foot (for safety) through the front door for manual reset. Provide Westinghouse A201, Allen Bradley 100, or equal.
 - 4. Control power transformers shall be sized as shown on the plans, minimum size shall be 100VA where not designated. Provide Micron, G.E., Hevi-Duty, or equal.

1.9 NAMEPLATES

- A. Nameplates shall be black phenolic with white lettering. Nameplates shall be screw mounted. Glue type will not be acceptable.

1.10 PANELBOARD

- A. Panelboard shall be circuit breaker type custom constructed to utilize minimum enclosure space with breakers as shown. Circuit breakers shall be bolted on type. The panelboard shall be furnished with phenolic nameplates. The panelboard transformer shall be dry type construction sized as shown on the plans with primary breaker protection. The panelboard transformer shall be a Jefferson 211, Westinghouse, or equal.

1.11 PANEL LIGHTS

- A. Furnish and install push-to-test lights to indicate status and alarm conditions locally as shown on drawings. Engraved phenolic nameplates shall specify each light's function. Lights shall be wired as shown on drawings.

1.12 PUSH BUTTONS AND SELECTOR SWITCHES

- A. Push-buttons, and selector switches, for non hazardous indoor dry locations shall be of the oil-tight type, Westinghouse Type OT, Idec ASN, General Electric Type CR 240, Square D Class 9001, or equal, and shall be mounted in equipment covers or oil-tight NEMA 1 enclosures, as indicated. These devices shall have individual, extra large nameplates indicating their specific function.

1.13 RECEPTACLES, DUPLEX

- A. Receptacles shall be of specification grade and of NEMA configuration and rated 2 pole, 3 wire grounding, 20 amperes, 125 volts, such as Pass & Seymour 5252, Bryant 5252, or equal. Contact arrangement shall be such that contact is made on two sides of each inserted blade. Bases shall be of ivory phenolic composition. Wire terminals shall be suitable for 10 AWG wire and shall be screw type. Receptacles shall be UL listed. The receptacles shall have corrosion resistant conducting parts of nickel-plated brass and other metal parts of stainless steel. All external and dead front receptacles shall be installed on ground fault interrupter circuits "GFCI".

1.14 RELAYS, CONTROL

- A. Control relays shall be Potter and Brumfield KU, Square D Type KU, Idec Type RH or equal. Two form-C contacts (minimum) shall be provided on each relay. Provide relay energized neon lamp (inside relay case).

1.15 POWER MONITORS AND POWER FAIL RELAYS

- A. Power monitors shall communicate to the PLC controller with Modbus communications. Each unit shall have up to 10 channels of analog outputs, shall be able to show power quality, shall have a bright LED display, shall be able to show bidirectional with min/max on all electrical parameters and shall have true RMS measurements of Voltage, Current & Power as a minimum. Provide Electro Industries/GaugeTech model DMMS300+.
- B. The power fail relay shall continuously monitor the three phases for power loss, low voltage, phase loss, phase reversal and have automatic reset. The power fail monitor shall have a drop-out voltage adjustment and a failure indicating LED. Provide Diversified model SLA, or equal.

1.16 RELAYS, PROBE

- A. Probe relays shall be provided for functions as shown on plans, i.e. moisture probes, motor over-temperature, etc. The unit shall be specifically designed for monitoring conductivity type probes and switching type sensors in hazardous areas. The unit shall utilize low current (120 micro amps maximum) and low voltage (12 volts d-c maximum) limiting the power entering the hazardous area

to less than 1.5 milli-watts. Unit sensitivity shall allow pick-up on circuit closures of 100 K ohms or less. The probe relay shall be a TESCO 72-144, or equal.

1.17 RELAYS, TIME DELAY

- A. Time delay relays shall be solid state relays with a timer adjustable over the range 1 to 60 seconds unless other ranges are indicated or required. Provide LED relay energized indicator lamp. Time delay relays shall be IDEC RTE, Agastat STA, or equal.

1.18 SERVICE ENTRANCE

- A. The electric service meter compartment shall be arranged approximately as shown to meet the electric utility company Gulf Power and WUESSC requirements. Provide neutral bar for grounding and a L&G Meter Socket with disconnect handle for bypass mechanism. Provide guard over power company watt hour meter with hinged access cover that has a hasp for utility company padlock. Provide wire and lugs for service entrance as required by utility company. The pull section and utility compartments shall be accessible only by the utility company. A lightning arrestor shall be provide to protect the panel equipment from lightning and utility power surges.
- B. Provide a meter base, test perch with test by-pass and other materials, as required by the electric utility which will provide service to the facility, for installation of metering equipment and attachment of service conductors.

1.19 TERMINAL AND DISTRIBUTION BLOCKS

- A. Distribution blocks shall be furnished and installed as required for "fan-out" of control power and other 120V sources within the enclosure. The blocks shall be rated 300V at a minimum of 20 amperes and sized for the conductors served. Distribution blocks shall be similar to Square D, Connectron NFT, or equal.

1.20 TVSS SPECIFICATIONS

- A. The TVSS shall be from the Surge Suppression Incorporated Company line of products. TVSS shall have the capabilities of protecting the 120V PLC Equipment, 3Phase incoming Power & 3 Phase ATS (If Required).

1.21 PROGRAMABLE CONTROLLER SPECIFICATION

- A. The Programmable Controller shall have all the characteristics and features listed herein. All these features shall be readily available as an integral part of the Programmable Controller and shall be standard catalog items for the product. The use of any third party hardware or software add-on products to meet this specification is not acceptable. The Programmable Controller shall be an L2000 controller from Tesco Controls, Inc - no exceptions.

- B. Manufacturer
 - 1. The Programmable Controller shall be procured from a manufacturer that has at least 10 years experience manufacturing its own Programmable Controllers designed specifically for the water and waste water industry. The Programmable Controller itself and support for the controller shall be available directly from the manufacturer. Programming services shall be available direct from the manufacturer as a normal practice. The manufacturer shall also produce a Supervisory Control and Data Acquisition (SCADA) system that integrates directly with the Programmable Controller, supporting the controller's native communications protocol, to take full advantage of its capabilities.
- C. Warranty
 - 1. The Programmable Controller manufacturer shall provide a 5-year warranty with the unit. A 10-year warranty shall be available at additional cost. These warranties shall be available in writing directly from the manufacturer before bid acceptance. A warranty or service contract from a source other than the Programmable Controller manufacturer is not an acceptable substitute. The manufacturer shall provide personnel to perform the warranty service, at no additional cost to the purchaser. The replacement controller shall be available within 24 hours, installed and running at the station, without requiring that the original unit first be removed and returned to the factory.
- D. Telephone Support
 - 1. The Programmable Controller manufacturer shall provide telephone support for questions related to any aspect of the controller, including general use, application-specific issues, programming, and use of the programming software. This support shall be available directly from the manufacturer at no extra charge with the purchase of a controller.
- E. Construction
 - 1. The Programmable Controller should be constructed using a card cage architecture incorporating a 96 pin 3U DIN VME standard backplane interconnection. The printed circuit cards shall be designed to slide into the card rack and interconnect with the VME backplane. A high density I/O card with a mix of I/O types as well as an I/O card for each individual I/O type shall be available. The system shall operate with a minimum of 2 cards and shall be easily expandable to 20 cards. The Programmable Controller shall be solidly mountable, but shall be capable of being removed easily in the field. Card cages with a capacity of 2 to 20 slots shall be readily available. All field wiring to the I/O cards shall be done at externally mounted terminal blocks with ribbon cable interconnects to the relative I/O card.
- F. Operating Conditions
 - 1. The Programmable Controller shall operate correctly under an ambient temperature range of -40 to +200 degrees F without requiring forced air or other special cooling measures. Coatings on connectors, component leads, and other materials used in the construction of the Programmable

Controller shall be substantially resistant to atmospheres containing significant amounts of Hydrogen Sulfide gas and Chlorine gas. Each component shall have passed testing and be certified in writing by the manufacturer to be acceptable for use in water treatment and waste water treatment environments.

G. Other

1. The Programmable Controller shall have a low-power shut-down mode suitable for use in solar or other sites where power consumption is critical.
2. The Programmable Controller shall be provided with a complete operations and maintenance manual.
3. At minimum each Programmable Controller shall be subjected by the manufacturer to a 5 day burn-in procedure at 165 degrees F before installation into the MCC pedestal panel.

H. Input/Output Characteristics

1. The Programmable Controller shall provide built-in digital filtering of analog inputs. The filter constants shall be adjustable from the keyboard and through the communications ports. Each analog input shall have an independent filter constant. The Programmable Controller shall provide a virtually infinitely variable wide range of adjustment from no filtering to extreme filtering. Each analog output shall have the ability to maintain output or zero output when entering standby mode. Each digital output shall be turned off when entering standby mode.

I. Field Wiring Terminal Blocks

1. The terminal blocks shall support the following listed characteristics:
 - a. pull-apart two piece wiring blocks for fast and easy wiring/re-wiring
 - b. separate wiring blocks for each I/O type and each wire point fully labeled
 - c. versatile internal or external analog power source
 - d. digital outputs shall have socketed 10A relays with LED "ON" indicators
 - e. entire terminal block shall snap on/off standard track mount
 - f. onboard passive circuit protection to protect programmable controller
 - g. shall be available with a built-in isolated current loop power supply, powered from the 12V DC main power. The current loop power supply shall be capable of producing at least 24V DC and 161 mA.
2. 3 distinct classes of lightning protection shall be available:
 - a. Standard Class A lightning protection shall consist of
 - 1) dual MOVs at each AI/AO
 - 2) individually fused AI/AO power source
 - 3) fused DI source and common with clamping diodes
 - 4) onboard spare fuses for all fuse types
 - b. Class AA lightning protection shall, in addition to Class A, include dual gas discharge tube at each AI/AO
 - c. Class AAA lightning protection shall offer the most comprehensive protection full 500 joule 12 stage lightning protection at each AI/AO

J. Power Supply

1. The Programmable Controller shall be powered by a 15V/5V DC power supply, with an allowed operating range of at least +/- 10%. A 12V battery backup of the 12V DC shall be available such that the 5V DC is also maintained by the 12V battery.
- K. Operator Interfaces
1. The Programmable Controller shall be available with the choice of at least two operator interface units that easily flush-mount in the enclosure door.
 2. The compact model shall have at least the following attributes:
 - a. 60 Brite Lite LED annunciators with adjacent site-specific label descriptions
 - b. 8 Brite Lite LED mode annunciators and communication activity annunciators
 - c. 8 character Brite Lite alphanumeric display of at least 0.5 inches high
 - d. 4 keys to easily traverse a user-friendly menu tree that allows full control of operation
 - e. 4 user-programmed macro keys with adjacent site specific label descriptions
 3. The full display model shall have at least the following attributes:
 - a. 360 Brite Lite LED annunciators with adjacent site-specific label descriptions
 - b. 8 character Brite Lite alphanumeric display of at least 0.5 inches high
 - c. 4 keys to easily traverse a user-friendly menu tree that allows full control of operation
 - d. 32 keys for full front panel programming
 - e. 4 user-programmed macro keys with adjacent site specific label descriptions
 4. The operator interfaces and site specific nomenclature and labels shall be completely covered with a mylar overlay that is impervious to corrosive atmospheres and wash-down environments.
- L. Communications
1. The Programmable Controller shall have the ability to simultaneously support at least 4 serial communication ports which includes an Ethernet/IEEE 802.3 and a DeviceNet industrial network. Any of these serial ports shall be usable for both communications of telemetry data and control program/configuration upload/download and support baud rates of 230,400 bps or higher. The ports shall be configurable to support the following media:
 2. Full handshake RS-232 (at least 3 ports must be configurable this way)
 3. RS-485 (at least 3 ports must be configurable this way, selectable for 2/4-wire)
 4. Direct Modem available with radio interface, supporting Bell 202 standard
- M. QuickLoad Software
1. A fast and easy to use software program shall be available free of charge to Upload and Download from a laptop computer to the controller all calibration points, setpoints and native control programming.

2. A complete user's manual shall be provided which describes the use of all programming software.

1.22 REACTIVE AIR LEVEL MONITORING SYSTEM

- A. The level monitoring shall be done by a reactive air system consisting of an air compressor, compression bell, 3-way solenoid valve, and level transducer. The level transducer senses the back pressure of the static air column set up in the compression bell that is periodically replenished by the purge air compressor. The compression bell shall be designed with high strength non-corrosive plastics and shaped to provide a resistance to buildup of foreign material. The specially designed programmed multi-cycle cleaning system shall prevent the compression bell from plugging while minimizing compressor run time. The reactive air control shall also provide a means of manually actuating the purging cycle when immediate purging and cleaning is necessary.
- B. The purge sequence shall be as follows:
 1. The 3-way valve is sequenced to the purge position by the controller's purge mode automatically every 8 hours (adjustable). While in the purge mode the last level transducer value is electronically held by the hold circuit.
 2. The compressor is then started to purge and clean the air lines and replenish the compression bell with a 50 PSI air blast. The air blast is retained for 4 seconds (adjustable).
 3. The 3-way valve is held in the purge position an additional 4 seconds after the compressor is stopped to allow the air dynamics to settle.
 4. The 3-way air valve is now transferred to the normal level monitoring position and the level transducer signal is held thru the purge cycle, plus 10 seconds, then released to reflect the real time level value.
 5. The system is now recharged with a 30 day supply of air in the compression bell and the controller operation is back to normal mode.
 6. Specifications:
 - a. Standard Level Range: 0-35ft.
 - b. Optional Level Ranges: 1 ft, 5 ft, 12 ft, 70 ft, 140 ft, 240 ft, 480ft
 - c. Operating Voltage: 120 VAC or 12 VDC
 - d. Temperature Range: 0 to 200 degrees Fahrenheit
 - e. Accuracy: +/- 0.125 @ 35 ft.
 - f. Repeatability: 0.2%
 - g. Interface: 2-wire analog current loop, 4-20 mA
 - h. Compressor Type: Oil-less, direct drive
 - i. Compressor Construction: Aluminum piston, teflon-sleeved aluminum cylinder
 - j. Compressor Torque: Initialize into 250 PSI head
 - k. Compressor Displacement: 0.65 CFM @ 50 PSI
 - l. Relays, Float Switch Interface
- C. Float interface relays shall be provided for functions as shown on plans. The units shall be specifically designed for monitoring intrinsically safe circuits. The unit

shall utilize low current (120 micro amps maximum) and low voltage (12 volts d-c maximum) limiting the power entering the hazardous area to less than 1.5 milliwatts. Unit sensitivity shall allow pick-up on circuit closures of 100 K ohms or less. The float switch interface relays shall be TESCO 72-144, Warwick Series 2, or pre approved equal.

1.23 MERCURY FLOAT SWITCH BACKUP CONTROL SYSTEM

- A. Provide float switches, stainless steel mounting bracket, mercury switch contact not affected by rotation of float about longitudinal axes, and type 50, neoprene jacket control cable to reach control panel for low level/high level alarm status as a backup for reactive air system and PC level control. The power applied to the level sensors shall be a maximum of 24 VAC with a current of less than 30 mA for intrinsic safety. Electrical connections of sensor leads and signal conditioning shall be in conformance with NEC requirements for intrinsic safety.

1.24 SCADA SYSTEM

- A. The central computer software shall provide the user interface to perform all graphic display presentation, alarm reporting and shall do all background tasks such as report generation, data archiving, and data base maintenance. The SCADA system shall integrate Data Express Plus to communicate directly with the Programmable Controllers, supporting the controller's native communications protocol, to take full advantage of its capabilities. Configuration of the SCADA Screens, Reports, Trends, Alarms, Communications and the HDS system shall meet the standard set by Okaloosa County and configured by Tesco Controls, Inc. – no exceptions.

1.25 SCADA SERVERS

- A. Configure the existing Hot-Standby SCADA servers with the following:
 - 1. SCADA Configuration
 - a. The SCADA system communications driver shall utilize the field RTU's native protocol Data Express Plus to communicate directly with the programmable controllers. This strategy allows the system to take full advantage of the PLC's built-in communications functions. All RTU and SCADA alarm setpoints, control setpoints, timer settings, and PID settings shall be selectable from the SCADA system screen.
 - 2. Screens
 - a. Each physical RTU site under this contract shall receive a graphical depiction on the SCADA system encompassing each of the field parameters that are being monitored. Graphical depiction shall include a rendering of the site, including all pertinent physical items such as pumps, tanks, meters, etc. Analog values shall be displayed in engineering units. Status points shall be displayed as ON/OFF and color coded per the OWNER'S requirements. Each site screen shall be

accessible from the main overview screen via point-and-click functionality built into the overview screen. Other screen types shall be Communications Status, Alarm Summary, Runtime Manager, Trends.

3. Reports
 - a. Process data reports shall consist of Min., Max., and Average values on an hourly, daily, weekly, monthly basis for all pertinent analog values at each site. Totalized flow data where applicable per site, shall be archived in the SCADA system's historical database and displayed in printed report format. Mechanical / maintenance data such as pump run time and number of starts shall also be archived in the historical database and displayed in printed report format.
4. Trends
 - a. Analog points shall be trended on an independent trend screen per site. Historical and real-time trends shall be provided for each analog point. Each variable per screen shall be color coded independently from the other "pen" lines on the graph. The operator shall be able to zoom in and zoom out on any part of the trend for ease of reading. A cursor function shall be included which allows the operator to select a given point on the trend and receive information on the value of the trend at that point. The operator shall be given the ability to scroll forward and backward through the allotted time on any given trend by the day and by the hour.
5. Alarms
 - a. SCADA alarming software shall be configured for notification of field, communications, and system alarms. Provide high, low, instrument fail and mechanical malfunction alarms for all analog points in the system. Provide communications fail alarms. Whenever an analog point exceeds its associated alarm limit, or discreet point changes to an alarm state, an alarm message shall be printed on the alarm printer and stored to the historical database. The alarm message shall include, time, date, tag number, and alarm status. When the operator acknowledges alarms, the alarm message shall be stored to the database and printed again. When the alarm point returns to its normal range, the alarm message shall be printed and stored to the database.
6. Communications
 - a. Communications status shall be provided on each SCS display for each RTU that is associated with the points on the active display. Communications status for all RTU's shall be provided on an overview screen. Provide trends for each RTU-SCS communications link and communication alarms for each SCS-RTU communications link. Communications system diagnostic capabilities shall be provided via radio diagnostics software resident in the master radio and remotes. Diagnostic functions shall include: power output, signal strength, deviation, frequency and voltage measurements.
7. System Database

- a. All field data collected by the SCADA server, as well as second-order-derived data, shall be stored to a central data repository that resides on the Ethernet network. This architecture is reserved for applications where data volume is large enough to warrant dedicated data handling - to avoid impedance of the SCADA server in its system control and data collection tasks.
- b. All access to the historical database, regardless of its location, shall be password protected. Access to the server upon which the data is maintained is denied without the proper password and PIN number. Access to the data itself shall be protected with another layer of password protection. Protection of data from intentional outside intervention shall be fairly easy to maintain. No one shall be given write access to the database engine except for those authorized in very unusual maintenance circumstance.
- c. Historical data integrity shall be maintained by archiving each day's, week's and month's data onto one or more storage media. The primary virtue of SCADA system data backup, shall be the retention of historical information. This historical data shall be accessible to generate detailed reports on production, energy usage, water quality etc. The data for those reports shall be made available on a type of storage medium that will deliver easy, fast, non-sequential data access. For efficient facilitation of data retrieval, 1 year's worth of data shall be inquired readily available on the hard drive.
- d. The database application shall perform several functions automatically. These functions are as follows:
 - 1) Automatic data replication
 - 2) Automatic data compression w/ generation of min., max., and avg. data tables for every analog variable collected.
 - 3) Automatic data synchronization
 - 4) Automatic data links to Microsoft's Access and Excel
- e. The HDS shall integrate seamlessly with the redundant, hot-standby SCADA Servers. The SCADA application software shall have the ability to log all data and events directly to the HDS system without requiring conversions of any kind. The database application shall monitor the LAN and/or WAN connections between the actual SCADA Servers and the HDS system. Each of the SCADA Servers shall have the MS-SQL Server application installed and fully operational. In the event that the LAN connection is lost between the primary and/or secondary SCADA Servers and the HDS system, each of the SCADA servers shall log data locally on their respective local HDD's. As soon as the connection is reestablished, the HDS system shall execute VBA that will handle all database synchronization automatically, if required.
- f. A front-end GUI application shall be supplied to allow the operators direct access to all of the database application data. This GUI shall provide a complete set of automated scripts and stored procedures that

allow MS-Access and Excel direct and automated access to the SQL database engine. Programmable function blocks shall be supplied that automatically insert data arrays into a MS-Access or Excel application. These data arrays shall consist of the analog points in the compressed SQL data tables. The GUI shall also allow direct and seamless interface between the analog trending package and the SQL database engine.

- g. The entire HDS application software shall consist of Windows-2000, SQL Server, VBA scripts, stored procedures, Excel macros, Access Basic, and an integrated RDBMS Enterprise Backup System that is fully compatible with the latest version of software.

8. Laptop Computer

- a. The laptop shall be configured and tested for the new sites.

B. SCADA System Integrator Supplied Services

1. Installation

- a. All software shall be installed and configured by the SCADA System Integrator Tesco Controls, Inc. – no exceptions.

2. Startup

- a. The SCADA System Integrator shall provide at least _ days of on-site start-up time by qualified personnel.

3. Factory Test and Testing

- a. All field electronic components of the instrumentation system shall be thoroughly tested and burned in by the SCADA System Integrator or manufacturer before shipment.
- b. The SCADA System Integrator shall conduct a factory test of the complete system to be witnessed by the Engineer and/or the End User, at the witness' option, prior to shipment to the job site. The equipment shall not be shipped to the job site unless written notice to ship is received from the Engineer.
- c. Final field testing of system shall include at least _ days acceptance test, if required. The system shall be operated by owner personnel and used to perform the functions described herein. The system will not be accepted unless the system functions as specified, and without failure, to the satisfaction of the Engineer

4. Training

- a. The SCADA System Integrator shall provide training of system engineering, operations, and maintenance personnel. The training shall consist of the following sessions:
 - 1) Plant operations (system exercise)
 - 2) Maintenance and calibration
 - 3) Engineering system modification
 - 4) Programming
 - 5) Training shall be administered on site using the delivered system in real time situations.

5. Maintenance and Service

- a. The SCADA System software, components, and peripherals supplied shall be warranted for a 1-year period after final implementation and acceptance. The SCADA System Integrator shall have a staff of experienced personnel available to provide service on 24-hour notice. Such personnel shall be capable of fully testing and diagnosing the hardware and software delivered and of implementing corrective measures. The SCADA System Integrator shall, as a standard provision, make available extended maintenance and warranty agreements subsequent to expiration of the warranty period specified.
- b. The SCADA system integrator is Tesco Controls, Inc. – no exceptions.

Okaloosa County Water & Sewer Department

Minimum Specifications for Lightning Protection, Grounding and Bonding at Facilities;
Including All Lift Stations, SCADA Sites, etc.

The purpose of this specification is to provide maximum protection for and to ensure continued operation of critical equipment from adverse electrical anomalies, including strong power surges as may result from nearby lightning strikes, etc.

Lightning Protection-

Each site shall have its electrical power protected by transient voltage surge suppression (TVSS) at the “service entrance” and at the generator transfer switch (if so equipped) and at each electrical panel serving the site, and on the power to the SCADA equipment itself (if so equipped). The manufacturer of these surge protective devices (SPD) shall ensure that their products as submitted meet or exceed the minimum standards as set forth in SECTION 16610 (attached).

Grounding and Bonding-

Each site shall have its electrical service entrance properly grounded and bonded as per the National Electrical Code (NEC) with sufficient ground rods, driven sufficient depth as to ensure a measured ground resistance of 25 Ohms, or less. Ground rods shall be 5/8” diameter, copper-clad with threaded ends at a minimum. The wire used for grounding shall be un-insulated #6 solid copper wire, at a minimum. Exothermic welding shall be used to permanently bond the ground wire to the ground rods. The contractor shall be required to provide documentation of the measured ground resistance testing that proves compliance with this requirement. Each electrical ground for equipment situated at the site shall be properly bonded to this single point ground. Multiple independent ground rods are not allowed. Every effort to ensure that there is no difference in ground potential between equipment at the site shall be made.

Okaloosa County reserves the right to bring in an outside contractor to check and verify compliance with this standard.

SECTION 16610

TRANSIENT VOLTAGE SURGE SUPPRESSION (TVSS) EQUIPMENT

PART 1 – GENERAL

1.1 RELATED DOCUMENTS

- A. Drawings and general provisions of Contract, including General and Supplementary Conditions, Special Conditions, Mechanical and Electrical Supplemental Requirements 15000/16000, and Division-1 Specification sections, apply to work specified in this section.

1.2 RELATED WORK AND REQUIREMENTS

- A. Section 16111 - Conduit
- B. Section 16115 - Conduit Fittings
- C. Section 16120 - Wires, Cables, and Connectors
- D. Section 16450 – Grounding

1.3 QUALITY ASSURANCE

- A. Manufacturer Qualifications: A minimum of 10 years engineering experience in the design and manufacture of permanently connected TVSS devices.
- B. Operates a Quality System Certified manufacturing facility as ISO 9001:2000 Compliant.
- C. CE Low Voltage Directive Compliant

1.4 CODES AND REFERENCED STANDARDS

- A. UL 1449 2nd Edition listed, UL 1283 listed, CUL, ANSI/IEEE C62.41.1-2002, C62.41.2-2002, C62.45-2002, NEMA LS-1 – 1992 Section 2.2.7, IEEE Std. 1100-1999 Section 8.6.1
- B. ANSI C84.1, American National Standard for Electric Power Systems and Equipment – Voltage Ratings (60 Hertz).
- C. N.E.C. Article 285

1.5 SUPPRESSOR LOCATIONS

- A. Provide TVSS at each building service entrance, switchboard, MCC & panel-board locations and/or as indicated on Contract Drawings.

1.6 SUBMITTALS

- A. Provide submittals for all required testing and pertinent manufacturer information described herein. Prior approval must be obtained for products by manufacturers not listed as “acceptable” below. Prior approval request must include proper documentation showing detailed (line-by-line) compliance with this specification and be submitted no less than 10 (TEN) business days prior to Contract Bid Date along with the line-by-line comparison. TVSS submittals shall include, but shall not be limited to the following items:
1. Complete schematic data for ALL suppressors indicating part numbers, conductor sizes, etc.
 2. Drawings showing dimensions of each suppressor type indicating mounting arrangement.
 3. Manufacturer shall include their UL 1449 Second Edition listing number(s).
 4. Manufacturer shall include their UL 1283 listing number(s).
 5. Letter from manufacturer stating the submitted TVSS product incorporates “directly connected protection elements” between all possible modes in every given service rating (i.e. line-to-neutral, line-to-line, line-to-ground, neutral-to-ground) “Reduced-Mode” variations will NOT be accepted.
 6. Certified test data from independent third party testing laboratory documenting NEMA LS-1 (1992) and IEEE C62.41-1991 testing (as defined herein), and the ability of the device to meet or exceed all requirements of this specification.

PART 2 – PRODUCTS

2.1 ACCEPTABLE MANUFACTURERS

- A. The listing of a manufacturer as “acceptable” does not imply automatic approval. It is the sole responsibility of the Contractor to ensure that any submittals made are for products that meet or exceed the specifications included herein. Subject to compliance with requirements, provide products by the following manufacturer(s) or “prior-approved” equal as described above:
1. Commonality: All TVSS devices at the service entrance, MCCs, distribution panels, sub-panels and individual load applications shall be provided by same TVSS manufacturer.
 - a. Surge Suppression Incorporated (Advantage Series), 109 Melvin St., P.O. Box 1212, Destin, FL 32540-1212 Tel: 1-888-987-8877 Point of Contact: Rick Stevens, Vice President
 - b. Liebert Corporation (Interceptor Series), 1050 Dearborn Drive, Columbus, OH. 43085. Tel: 1-614-888-0246
 - c. Control Concepts (IslaGuard Series), 328 Water Street, P.O. Box 1380, Binghamton, NY 13902-1380 Tel: 1-607-742-2484

2.2 GENERAL REQUIREMENTS

- A. TVSS devices shall be rated for the class of service necessary for the application. Protection shall be provided L-N, L-G, L-L & N-G (Per IEEE Std. 1100-1999 8.6.1 & NEMA LS-1 2.2.7) for all applications as defined in section 2.02.H.2 of this specification.
- B. TVSS must incorporate **“True” sine-wave tracking** directly connected protection elements for each and every mode within the electrical system to which it is connected. **Products utilizing basic EMI/RFI filter performance specifically will not be considered acceptable as equal to sine-wave tracking and therefore are not to be submitted.** See chart in section 2.02.G of this specification listing Category A “let-through-voltage” values acceptable (as a minimum) demonstrating requirements of sine-wave tracking product criteria. Acceptable manufacturers listed in previous sections of this specification must submit complete test data showing submitted device incorporates “true” sine-wave tracking circuitry in each and every mode available within the TVSS per the testing parameters defined in, and below chart for each mode and voltage found in the electrical system being protected, before final approval is given. Products displaying this capability in any less than ALL MODES will be deemed unacceptable. (e.g. L-N only, L-L only or L-G only)
- C. TVSS devices shall be designed for AC power systems with a minimum of AC follow current after operation. The surge current rating must be sufficient to meet the requirement of the application at clamp levels below the damage level of the equipment installed.
- D. Manufacturer shall provide permanently connected devices parallel-mounted to the service entrance, MCCs and sub panels, and series connected devices as required for individual equipment protection as indicated on Contract Drawings. TVSS device drawings shall be made available upon request.
- E. TVSS circuitry shall include only solid-state clamping components to limit the surge voltage and divert the surge current. TVSS components that “crowbar” (e.g. spark gaps, gas tubes, SCR’s, etc.) shall not be accepted. Device circuitry shall be bi-directional, enclosed in a UL listed encapsulation, thermal stress reducing compound and be of a parallel design.
- F. Electrical performance characteristics:

1. Service ratings:

120/240V	Single-phase	3-wire +Ground	Split
208/120V	Three-phase	4-wire +Ground	Wye
240/120V	Three-phase	3-wire +Ground	Hi-Leg Delta
480/277V	Three-phase	4-wire +Ground	Wye
480V	Three-phase	3-wire +Ground	Corner- Grounded Delta

2. MCOV levels:

Nominal System Voltage (VRMS)	MCOV (VRMS)
120	150
208	320
240	320
277	320

480

550

- G. TVSS Ratings: TVSS devices supplied shall meet or exceed (at a minimum) the capabilities as listed below:

Nominal System Voltage (VRMS)	*Max. ANSI/IEEE (Let-Through-Voltage)				*Max. ANSI/IEEE (Let-Through-Voltage)				**Max. ANSI/IEEE (Let-Through-Voltage)				Peak Surge Current “kA” (Per Phase)		
	Category C Device (Main Service)				Category B Device (Distribution)				Category A Device Sine-wave tracking (Branch)				Cat. C	Cat. B	Cat. A
	L-N/ L-L/ L-G/ N-G				L-N/ L-L/ L-G/ N-G				L-N/ L-L/ L-G/ N-G				Service Entrance	Dist. Panels	Branch Panels
120/240 1PH	950	1175	835	865	420	630	435	465	45	55	60	35	240kA	160kA	120kA
120/208 3PH	950	1175	835	865	420	630	435	465	45	55	60	35	240kA	160kA	120kA
120/240 3PH	950	1175	835	865	420	630	435	465	45	55	60	35	240kA	160kA	120kA
277/480 3PH	1200	1400	1035	1325	550	945	590	880	70	145	110	35	240kA	160kA	120kA
480 3PH	N/A	1400	1400	N/A	N/A	640	640	N/A	N/A	145	145	N/A	240kA	160kA	120kA

* Measured at IEEE C62.41.2-2002 Category C3; 20kV 1.2x50 uS/10 kA 8 x 20□s waveform & Category B3/C1; 6kV, 1.2x50 uS/3 kA 8 x 20uS waveform. Transient shall be applied at the 90° phase angle unless otherwise indicated above.

** Measured at IEEE C62.41.2-2002 Category A1; 2kV 1.2x50 □s /67A, 100kHz Ring-wave. Transient shall be applied at the 270° phase angle, positive polarity unless otherwise indicated above.

Measured Limiting Voltage Test Environment: All voltages shall be peak (±10%) Positive Polarity, Time base = 20uS, Sampling Rate = 250MS/s to ensure maximum Transient capture. Surge voltages shall be measured from the insertion of the surge on the sine wave to the peak of the surge. All tests are Static, except for the 120V circuits, which are Dynamic. All tests shall be performed in accordance with UL 1449 Second Edition with measurements performed at a point on the leads 15.24 cm (6 inches) outside of the device enclosure to simulate actual “as installed” performance. No data measured at a module, lugs, component, or undefined will be accepted.

****NOTE 1: Sine-Wave Tracking Requirements:** Along with the testing criteria marked (**) above, See section 2.02.B for further clarification of sine-wave tracking requirements

****NOTE 2: ATTN: FOR ALL HOSPITAL AND HEALTHCARE FACILITY PROJECTS,** TVSS manufacturer is to remove the “sine-wave tracking” circuitry in the N-G mode. The TVSS device itself however, must still incorporate the standard threshold clamping N-G mode circuitry within the device.

- H. Modes:

1. When a mode of protection is specified, the protective mode shall be specifically included.
(Note: Line-to-Neutral-to-Line is not acceptable where “Line-to-Line” is specified.)

2. The TVSS system shall provide (Per IEEE Std. 1100-1999 8.6.1 & NEMA LS-1 2.2.7), dedicated, independent, distinct protection circuitry for every mode found in the electrical distribution system at the point of TVSS application. For example, a 277/480V, 3-phase Wye, 4-wire plus ground system has TEN (10) distinct modes that require independent and dedicated protection (i.e., L1-L2, L2-L3, L3-L1, L1-N, L2-N, L3-N, L1-G, L2-G, L3-G, and N-G). Reduced mode TVSS with only 3, 4 or 7 dedicated, distinct, independent protection modes are not acceptable, and are not to be submitted. For 6 mode Delta systems, SIX (6) dedicated, independent, distinct protection modes are required (Per IEEE Std. 1100-1999 8.6.1 & NEMA LS-1 2.2.7) (L1-L2, L2-L3, L3-L1, L1-G, L2-G, L3-G).
- I. Fusing:
1. The TVSS shall provide as a minimum, over-current, over temperature protection in the form of component-level thermal fusing to ensure safe failure and prevent thermal runaway. Surge protective devices shall contain short circuit current safety fusing within each device where no circuit breaker is specified, for over-current requirements of the NEC 2002.
 2. The fusing mechanisms employed must effectively coordinate their performance in conjunction with the high current abnormal over-voltage testing under UL 1449 2nd Edition as defined above.
- J. Features:
1. The TVSS shall be of a parallel design using fast-acting transient energy protection that will divert and dissipate the surge energy.
 2. The TVSS shall be self-restoring and fully automatic with a total response time not to exceed 1 nanosecond.
 3. The maximum continuous operating voltage shall be capable of sustaining 115% of nominal RMS voltage continuously without degrading in accordance with NEMA LS-1, 1992.
 4. The TVSS shall be UL listed at or above the available fault current level at the point of TVSS application, per UL 1449 2nd Edition, as amended. The TVSS shall be marked with the short circuit current rating. The TVSS short circuit rating shall be, as a minimum, the same rating as the power distribution equipment to which it is connected.
 5. Circuit Configuration: The circuit configuration of the TVSS shall be bi-directional, thermal stress reducing, totally encapsulated, custom parallel and solid state.
 6. TVSS devices shall provide on-board visual status of their operational readiness by indicator lights and one set of NO/NC Form C dry relay contacts for remote alarm capabilities, if such features are specifically requested.
- K. Maintenance Restrictions:
1. No TVSS device shall be supplied which requires scheduled preventive maintenance or replacement parts. Devices requiring functional testing, any special test equipment, or special training to monitor surge protection

device (SPD) status are not acceptable. TVSS devices shall require no routine maintenance. TVSS devices are considered non-repairable items and shall be fully replaced upon expiration.

- L. Warranty:
 - 1. The manufacturer shall provide unlimited free replacement of the entire TVSS (not just modules, components or sub-assemblies) for all inoperable TVSS during the warranty period. Minimum warranty period shall be 10 (TEN) years.
- M. Enclosures:
 - 1. Unless otherwise noted, NEMA 4 (or better) enclosures for indoor installations where fire suppression systems are utilized and NEMA 4X (or better) enclosures for wet/outdoor locations shall be utilized.

PART 3 – EXECUTION

3.1 INSTALLATION

- A. Provide a TVSS to be installed at each building service entrance gear, MCC's, transfer switch or other location (service entrance), that the service encounters as it enters the facility and/or as indicated on Contract Drawings. Also provide TVSS devices at all distribution and panel-board locations as indicated on Contract Drawings. The TVSS shall be located immediately adjacent to the switchboard or panel-board being protected (close-nipple). The TVSS may not be located integral within the switchboard or panel-board(s) unless the switchgear manufacturer providing such products expressly meets or exceeds ALL parameters of this specification for the TVSS. Any TVSS devices not meeting or exceeding the performance criteria outlined in this specification will be deemed unacceptable.
- B. The TVSS devices are to be connected on the load-side of the over-current protective device to which it is connected as per UL 1449 and NEC Art. 285, of the electrical service it is protecting.
- C. ***NOTE: TVSS marked L1, L2, L3, N and GND (as applicable) must be connected respectively, to phase(s), neutral and ground.**
- D. The location of the TVSS shall be chosen to minimize the lead lengths between the TVSS and the circuit breaker to which it is connected. TVSS device leads which are mounted external to the panel, must be routed within a metal conduit when necessary (rigid nipple if possible), and kept as short and straight as possible. Wire size for leads shall be as specified by manufacturer (minimum of No. 10 AWG, maximum of No. 4 AWG).
- E. TVSS devices shall be installed neatly. Twist (1 twist per 12" of lead length) the phase & neutral conductors tightly, over the entire run, from the suppressor to the service panel, and always use the shortest length of connecting cable possible.
- F. When installing a series connected TVSS, bind the supply side conductors separately from the load-side conductors.
- G. When specified, install TVSS devices in light pole bases and connect in accord with manufacturer's instructions.

- H. Connect TVSS to the basic grounding system.
- I. The electrical contractor (installer) shall verify the proper application of the TVSS (i.e. voltage, phases, etc.). The electrical contractor shall assure that all Neutral conductors are bonded to the system Ground at the service entrance or the serving isolation transformer prior to installation of the associated TVSS. The electrical contractor shall further ensure that neutral-to-ground bonds do not exist at locations that are not service entrances or newly derived power sources.
- J. All labor, materials, equipment, and services necessary for, and incidental to, the installation of the TVSS system components as specified herein shall be provided by the electrical contractor (installer).
- K. The TVSS manufacturer shall make available a trained representative to witness installation of products and to provide technical assistance. This service shall be provided on an “as-needed” cost reimbursable basis and shall be requested no less than 15 days prior to installation. This service shall be included in bid price and documentation if specified herein.

DRAWINGS

MISCELLANEOUS DETAILS

PIPE BEDDING REQUIREMENTS	100
TRENCH BACKFILL ABOVE PIPE ZONE	110
ENCASEMENT SPACERS	120
THRUST BLOCK SIZING DETAIL	130
TYPICAL STREET LAYOUT.....	160

WATER DISTRIBUTION DETAILS

FIRE HYDRANT DETAIL	200
DOUBLE CHECK BACKFLOW	230
WATER SERVICE CONNECTION	250

SANITARY SEWER DETAILS

PRECAST CONCRETE MANHOLE.....	300
PRECAST DROP MANHOLE	310
SHALLOW SERVICE LATERAL	320
DEEP SERVICE LATERAL.....	320A
SEWER SERVICE DETAILS.....	330
ABOVE GROUND ARV DETAIL.....	340

STANDARD PUMP STATION DETAILS

GENERAL PUMP STATION STANDARD DETAILS	G-1.0 to G-1.5
GENERAL PUMP STATION MECHANICAL DETAILS.....	D-1.0
GENERAL PUMP STATION FOUNDATION/STRUCTURAL NOTES.....	S-1.0
PUMP STATION CONTROL PANEL DUPLEX 5-15HP/240 V.....	10-E-01 to 10-E-04
PUMP STATION CONTROL PANEL DUPLEX 5-25HP/480 V	20-E-01 to 20-E-04
PUMP STATION CONTROL PANEL DUPLEX 20-30HP/240 V.....	30-E-01 to 30-E-04
PUMP STATION CONTROL PANEL DUPLEX 30-60HP/480 V.....	40-E-01 to 40-E-04
PUMP STATION CONTROL PANEL TRIPLEX.....	50-E-01 to 50-E-04

POTABLE WELL DETAILS

POTABLE WELL CONTROL PANEL.....	60-E-01 to 60-E-04
---------------------------------	--------------------

SECTION 4
FINAL RECORD DRAWINGS/AS-BUILTS

OKALOOSA COUNTY
WATER AND SEWER

DRAWINGS

MISCELLANEOUS DETAILS

PIPE BEDDING REQUIREMENTS	100
TRENCH BACKFILL ABOVE PIPE ZONE	110
ENCASEMENT SPACERS	120
THRUST BLOCK SIZING DETAIL	130
TYPICAL STREET LAYOUT	160

WATER DISTRIBUTION DETAILS



FIRE HYDRANT DETAIL	200
DOUBLE CHECK BACKFLOW	230
WATER SERVICE CONNECTION	250


SANITARY SEWER DETAILS

PRECAST CONCRETE MANHOLE	300
PRECAST DROP MANHOLE	310
SHALLOW SERVICE LATERAL	320
DEEP SERVICE LATERAL	320A

STANDARD PUMP STATION DETAILS

GENERAL PUMP STATION SITE PLAN	1
GENERAL PUMP STATION SECTION VIEW	2
PUMP STATION RTU PANEL 120/240 VOLT	3
PUMP STATION RTU PANEL 120/240 VOLT	4
PUMP STATION RTU PANEL 120/240 VOLT	5
PUMP STATION RTU PANEL 120/240 VOLT	6
PUMP STATION RTU PANEL 120/240 VOLT	7
PUMP STATION RTU PANEL 120/240 VOLT	8
PUMP STATION RTU PANEL 277/480 VOLT	9
PUMP STATION RTU PANEL 277/480 VOLT	10
PUMP STATION RTU PANEL 277/480 VOLT	11
PUMP STATION RTU PANEL 277/480 VOLT	12
PUMP STATION RTU PANEL 277/480 VOLT	13
PUMP STATION RTU PANEL 277/480 VOLT	14

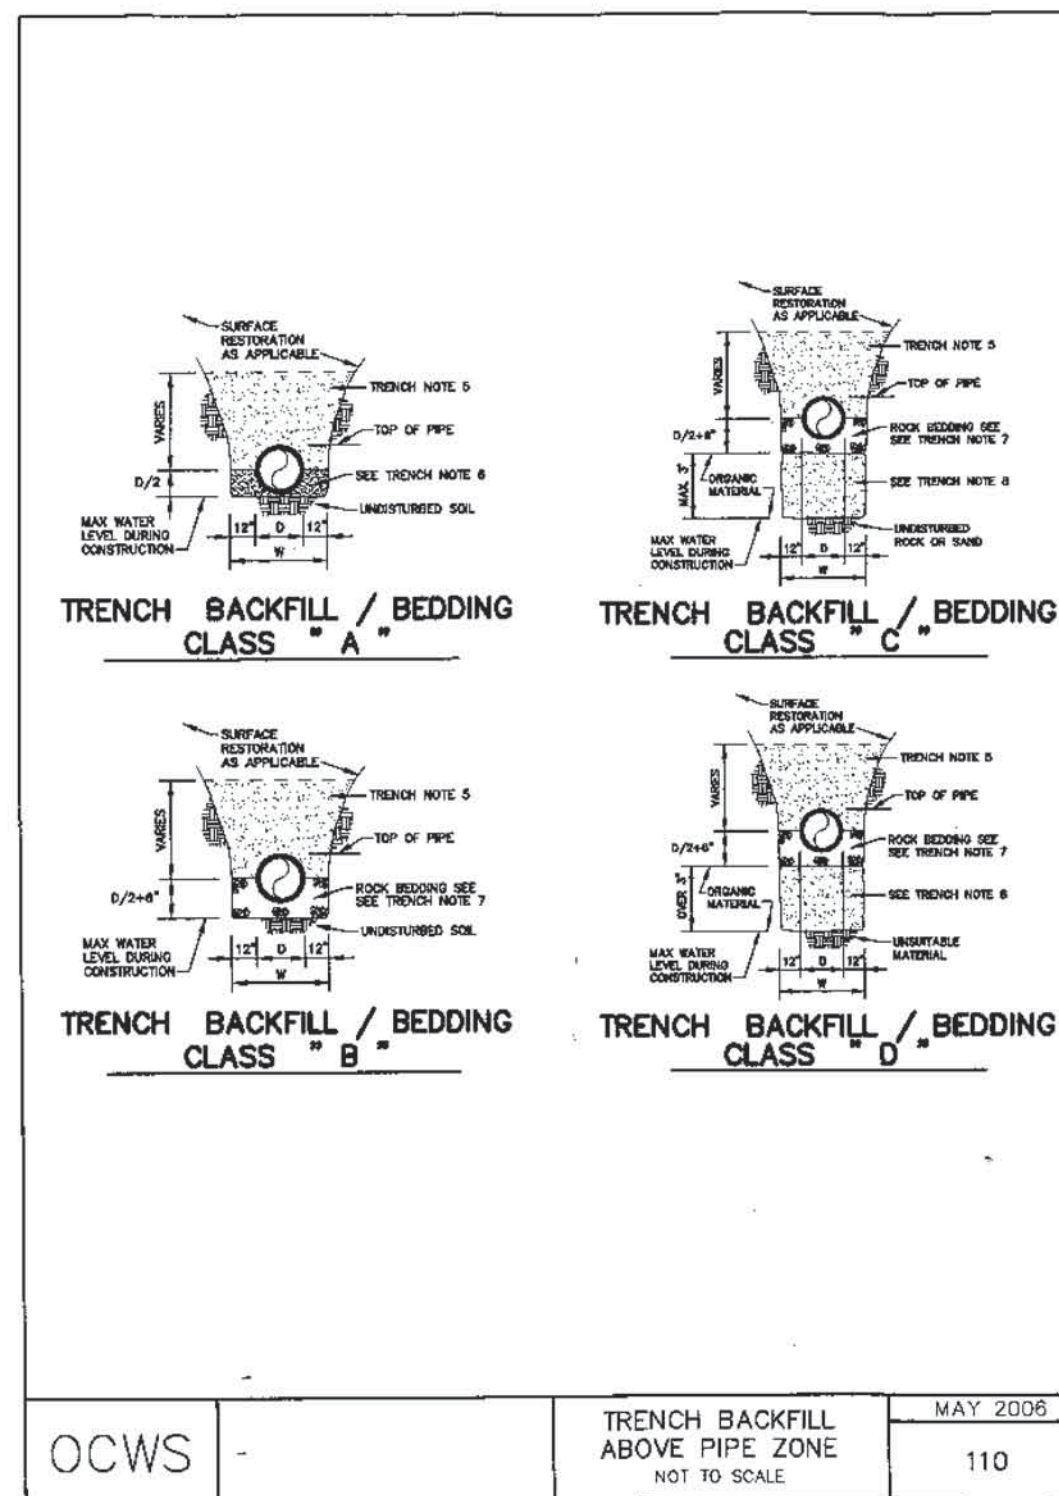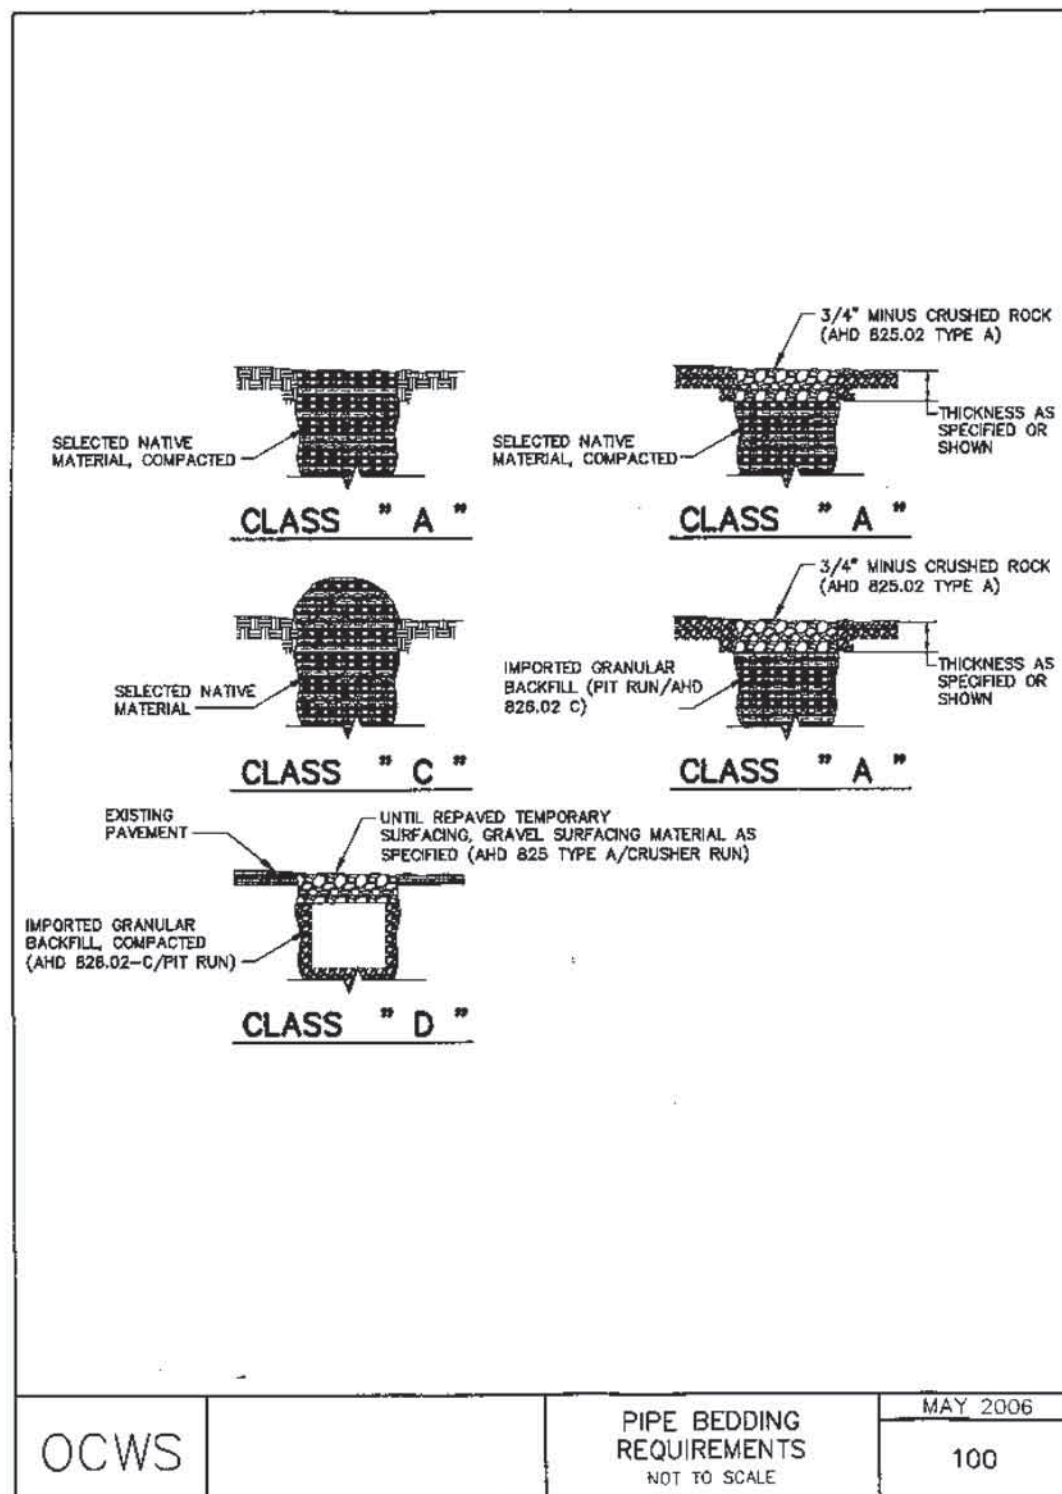


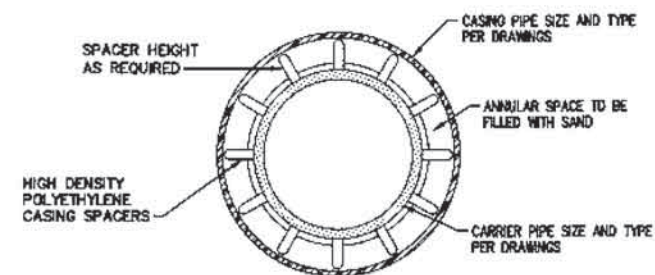

CASING SPACERS - END VIEW

NOTES:

1. CASING SPACERS SHALL BE USED TO INSTALL CARRIER PIPE INSIDE THE ENCASEMENT/CASING PIPE. TO PROVIDE SUPPORT AROUND THE PERIPHERY OF THE PIPE SHOULD THE PIPE TWIST AS IT IS PUSHED THROUGH THE CASING.
2. THE MAXIMUM SPAN SHOULD BE 6 1/2 FEET TO PREVENT SAGGING OF THE CARRIER PIPE. THE SPAN BETWEEN SPACERS SHOULD RESULT IN CONSERVATIVE LONG TERM SAFETY FACTOR PROVIDED TOTAL LOAD PER SPACER DOES NOT EXCEED THE MAXIMUM LOAD FOR PIPE FULL OF LIQUID PER SPACER LISTED IN THE LITERATURE. SPACERS SHALL HAVE MINIMUM HEIGHT THAT CLEARS THE PIPE BELL OR AS OTHERWISE INDICATED ON DRAWINGS. SPACER SHALL BE INSTALLED ACCORDING TO MANUFACTURERS RECOMMENDATIONS.
3. CASING SPACERS SHALL BE PROJECTED TYPE TOTALLY NON-CORRODIBLE SPACERS OF PREFORMED SECTIONS OF HIGH DENSITY POLYETHYLENE. SPACERS SHALL BE ISO 9002 CERTIFIED FOR STRENGTH AND QUALITY. PROJECTION TYPE SPACERS SHALL BE RACI TYPE SPACERS AS MARKED BY PUBLIC WORKS MARKETING, INC., P.O. BOX 38174, DALLAS, TEXAS, 75238-0174, PHONE 214-340-4226 OR 800-517-0395, OR DESIGN ENGINEER APPROVED EQUAL.
4. CASING SPACERS SHALL BE USED FOR ALL BORE AND JACK INSTALLATIONS.

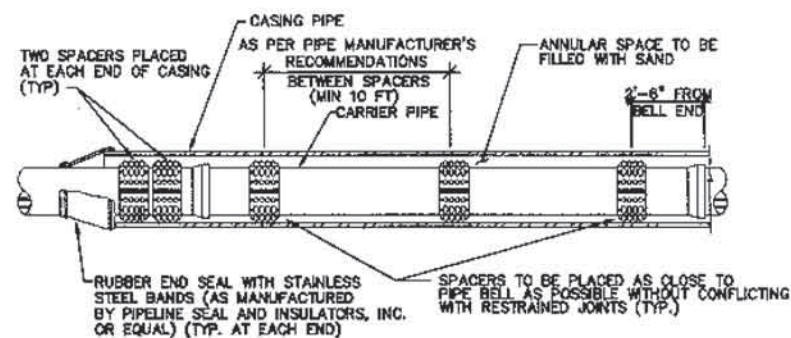

CASING SPACING DETAIL - SIDE VIEW

N.T.S.

NOTES:


1. RESTRAINED JOINTS NOT SHOWN FOR CLARITY.
2. SPACERS SHALL BE RACI HIGH DENSITY POLYETHYLENE OR ENGINEER APPROVED EQUAL.
3. CASING SPACERS SHALL BE EVENLY SPACED ALONG PIPE LENGTH.
4. A MINIMUM OF TWO CASING SPACERS SHALL BE PLACED ALONG EACH 20' PIPE LENGTH.
5. IF THE CASING SPACER MANUFACTURER'S RECOMMENDED CASING SPACING IS MORE STRINGENT THAT THE SPACING SHOWN ABOVE, THEN THE MANUFACTURER'S RECOMMENDED SPACING SHALL BE USED.
6. THE ENDS OF THE CASING SHALL BE SEALED USING PWM MODEL 1 WA WRAP AROUND END SEAL MADE OF 1/8" THICKNESS RUBBER AND STAINLESS STEEL BANDS OR DESIGN ENGINEER APPROVED EQUAL.

OCWS

ENCASEMENT
SPACERS
NOT TO SCALE

MAY 2006

120

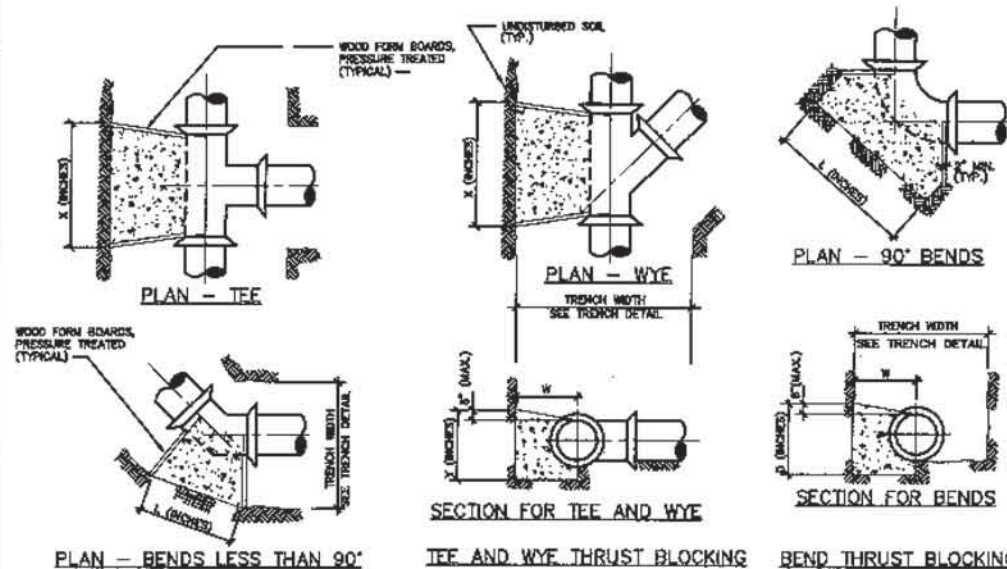

NOTES:

1. THRUST BLOCKS SHALL BE USED ONLY WHERE SHOWN ON THE DRAWINGS. THEY SHALL BE CONSTRUCTED WITH READY-MIX CONCRETE POURED BETWEEN THE FITTING AND UNDISTURBED EARTH. CAREFULLY PLACE THE CONCRETE SO THAT FITTING JOINTS ARE CLEAR AND ACCESSIBLE FOR REPAIR. WRAP ALL FITTINGS WITH POLYETHYLENE BEFORE POURING THE BLOCK. NEATLY FORM ALL THRUST BLOCKS TO THE SHAPE AND DIMENSIONS SHOWN OR INDICATED BY THE ENGINEER. NO THRUST BLOCK SHALL BE POURED UNTIL THE FORMING HAS BEEN OBSERVED BY THE ENGINEER.
2. "W" SHALL BE SUFFICIENT TO PROVIDE SOLID BACKING TO UNDISTURBED EARTH.
3. VALUES IN THE TABLE ARE BASED ON 150 PSI INTERNAL PRESSURE WITH A SILT-SAND SOIL TYPE (ASTM D2487 CLASSIFICATION = GC AND SM, GC = CLAYEY ORGILLUS, GRAVEL-SAND-CLAY MIXTURES, SM = SILTY SAND, SAND-SILT MIXTURES) AND 2,000 LBS PER SQUARE FOOT BEARING PRESSURE. THRUST BLOCKS WERE COMPUTED PER AASHTO THRUST RESTRAINT DESIGN FOR DUCTILE IRON PIPE.

THRUST BLOCK SIZE SCHEDULE												
SIZE OF THRUST BLOCKS FOR TEE AND WYE (INCHES)			SIZE OF THRUST BLOCKS FOR BENDS AND DEAD ENDS (INCHES)									
SIZE OF RUN	SIZE OF BRANCH		SIZE OF UNITY	DEGREE OF BEND								DEAD END
	X	Y		15°	30°	45°	60°	75°	90°			
6	22	18	6	12	6	12	12	22	12	28	16	22
8	22	18										
10	22	18										
12	22	18										
14	22	18										
16	22	18										
18	22	18										
20	22	18										
24	22	18										


CONCRETE THRUST BLOCK DATA

OCWS

THRUST BLOCK
SIZING DETAIL
NOT TO SCALE

MAY 2006

130

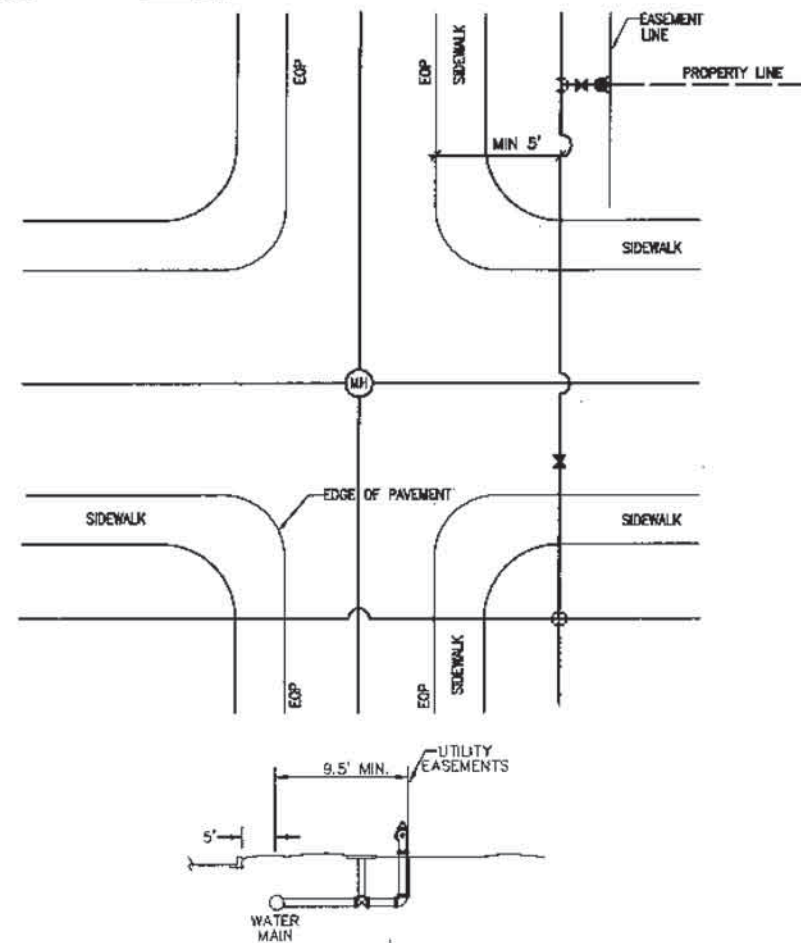

GENERAL NOTES:


1. SANITARY SEWER MAINS ARE PREFERRED IN CENTERLINE OF ROAD.
3. ALL TRENCHES WITHIN STREET BOUNDARIES (UNDER ASPHALT) SHALL BE COMPACTED TO OKALOOSA COUNTY ENGR. STANDARD SPECIFICATIONS.
4. MAIN LINE WATER VALVES AT INTERSECTIONS SHALL BE LOCATED WITHIN THE LIMITS OF THE PAVED STREET.
5. VALVE BOXES IN RESIDENTIAL GRASSED AREAS MUST BE SET IN CONCRETE PADS.
6. WATER METERS SHALL BE LOCATED AS INDICATED.
7. FIRE HYDRANTS SHOULD BE RODDED TO VALVES WITH 3/4" STEEL THRUST TIES.
8. SANITARY SEWER LATERALS MUST EXTEND SIX FEET (6') BEYOND LIMITS OF ALL UTILITY EASEMENTS ON BOTH SIDES OF STREET.

OCWS

TYPICAL STREET
LAYOUT
NOT TO SCALE

MAY 2006

160

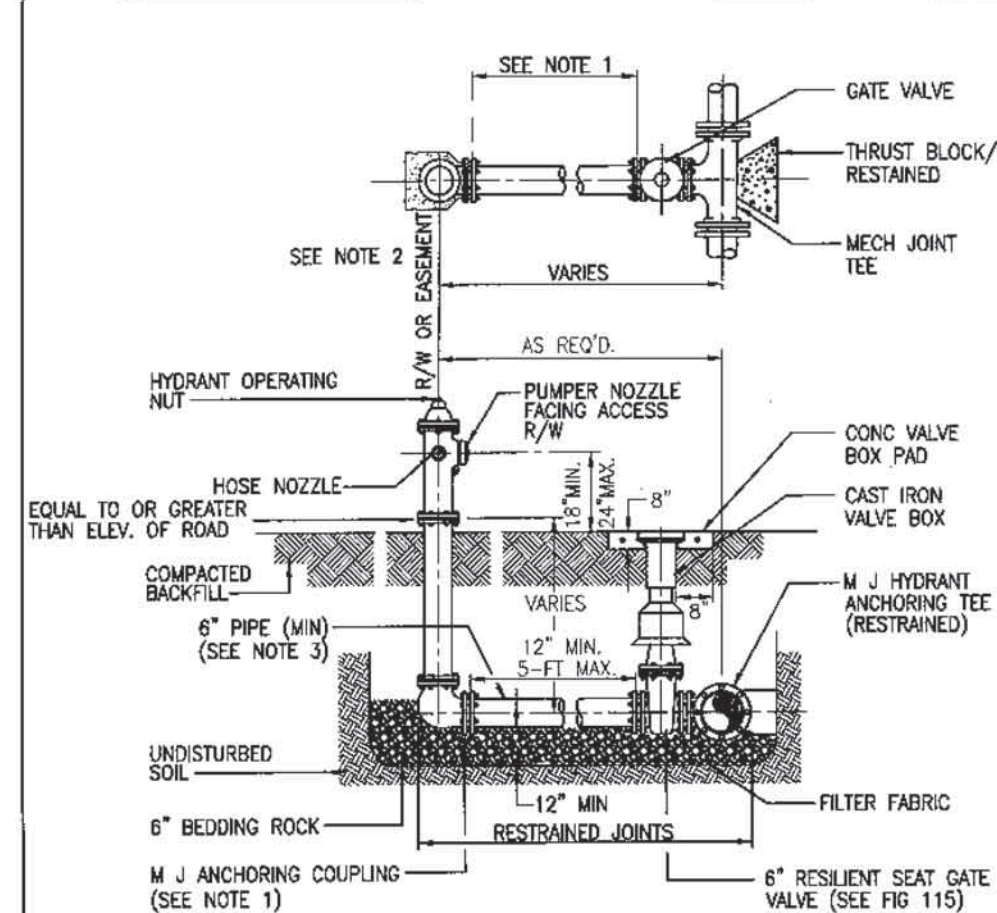

NOTES:


1. USE MECHANICAL JOINT RETAINER GLAND CLOW MODEL NO. F1058 OR APPROVED EQUAL.
2. HYDRANT SETBACK SHALL BE SET TO THE BACK OF THE EASEMENT OR RIGHT OF WAY.
3. SERVICE LINES FOR FIRE HYDRANTS TO BE SIZED TO ALLOW A MINIMUM OF 20 PSI RESIDUAL PRESSURE AT THE HYDRANT UNDER FIRE FLOW CONDITIONS.
4. TWO BLUE REFLECTIVE PAVEMENT MARKERS FOR IDENTIFICATION OF THE HYDRANT AND ITS VALVE LOCATION SHALL BE INSTALLED ON THE CENTER OF THE ADJACENT PAVED DRIVE LANE TO THE HYDRANT; MARKERS SHALL BE SPACED 1-FT APART, PERPENDICULAR TO THE ROAD CENTERLINE.
5. THE ELEVATION OF THE HYDRANT BASE SHALL BE EQUAL TO OR GREATER THAN THE ELEVATION OF THE EDGE OF PAVEMENT, BUT NOT LESS THAN 3 INCHES ABOVE THE FINISH GROUND SURFACE.

OCWS


FIRE HYDRANT
DETAIL
NOT TO SCALE

MAY 2006

200

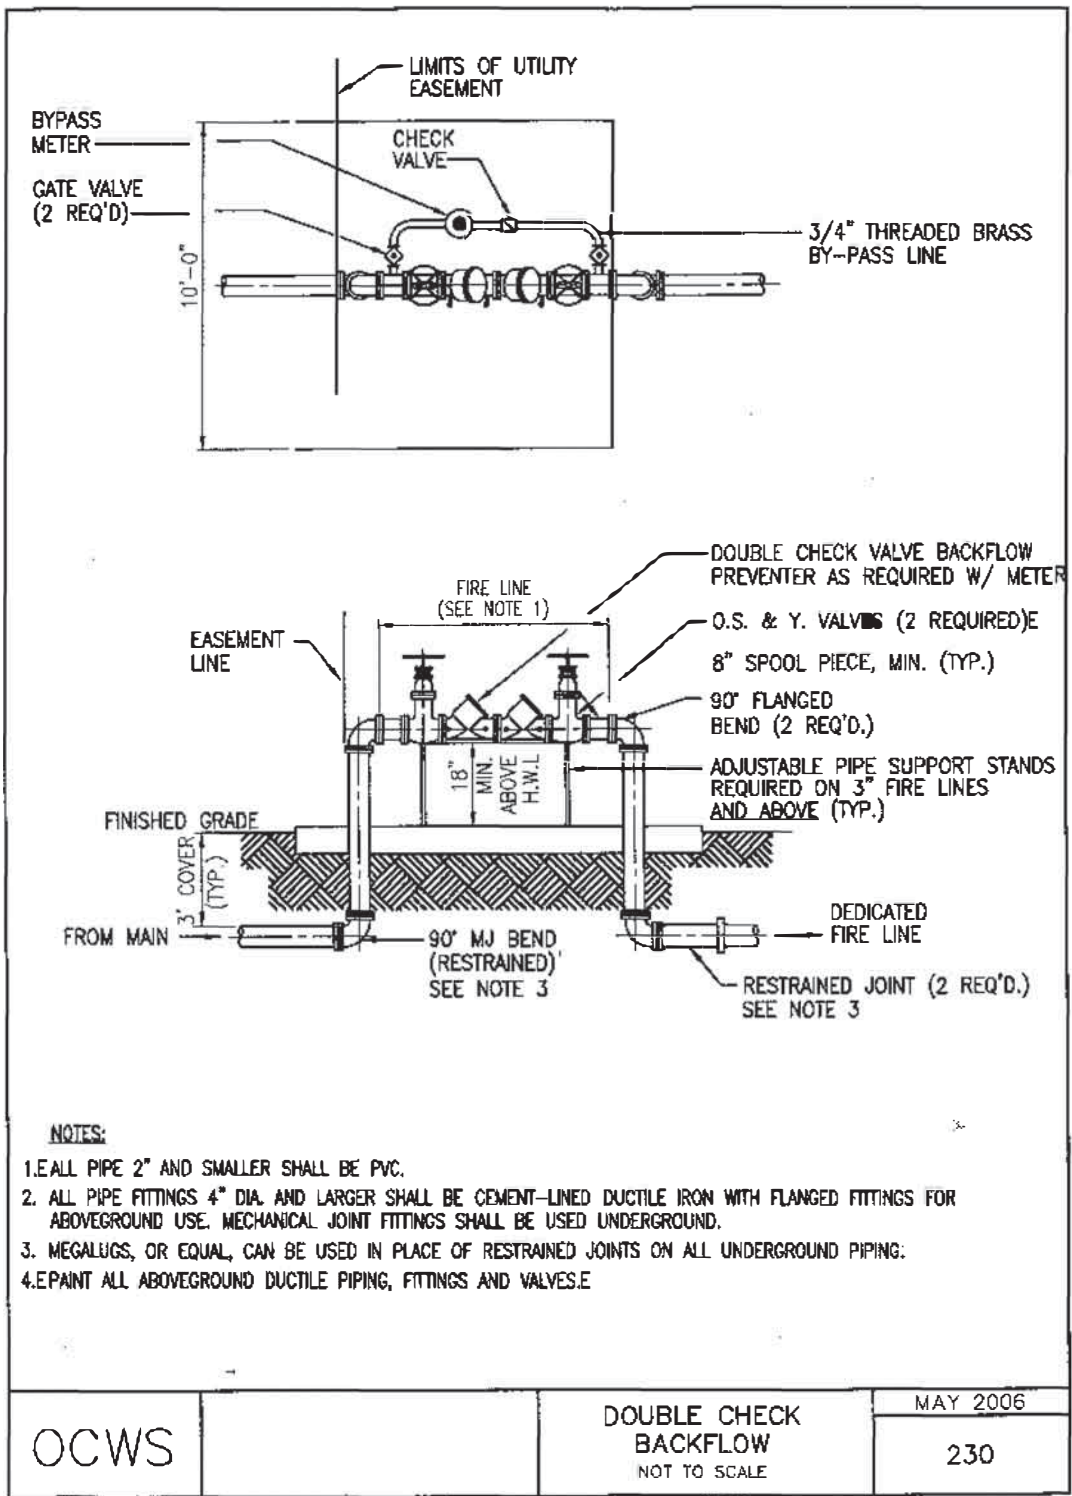


OKALOOSA COUNTY WATER & SEWER

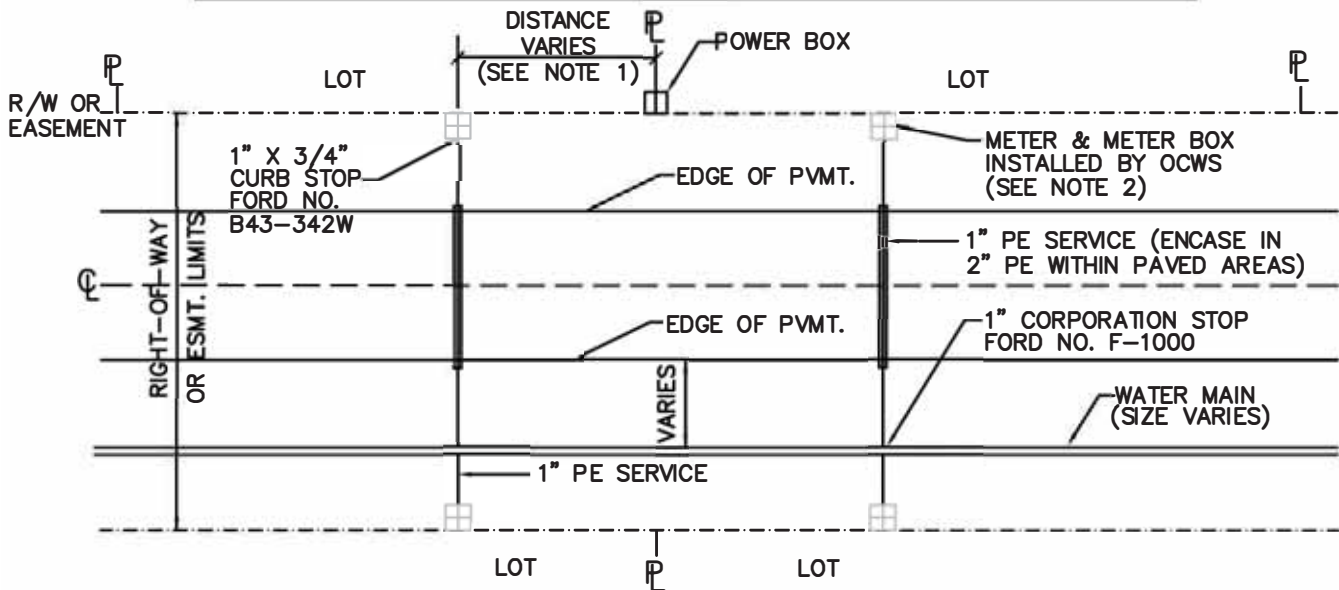

SINGLE WATER SERVICE CONNECTION
N T S

NOTE:

- 1-SERVICE SHALL BE INSTALLED 3' OFF PROPERTY LINE. IF A POWER BOX IS PRESENT, THE SERVICE MUST BE 3' OFF POWER BOX.
- 2-FUTURE METER SET BY OCWS TO INCLUDE:
 - DUAL CHECK BACKFLOW PREVENTER
 - 3/4" METER
 - METER BOX (TRAFFIC RATED WITHIN 3' OF PAVEMENT)

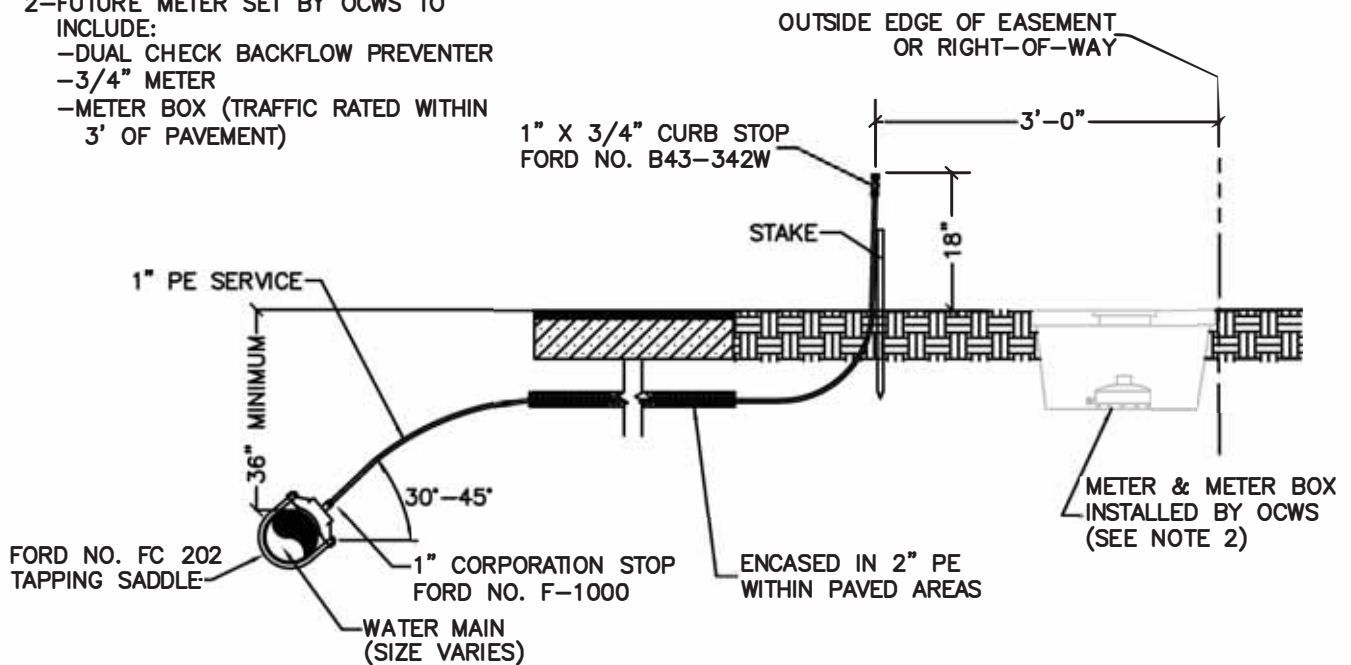


TYPICAL SINGLE FAMILY RESIDENTIAL WATER SERVICE DETAIL
N T S




WATER SERVICE DETAILS

REVISION	DATE	DRAWN BY:	J. HAMLIN
FOR DESIGN	01/13/2026	CHECKED BY:	C. LEWIS


250

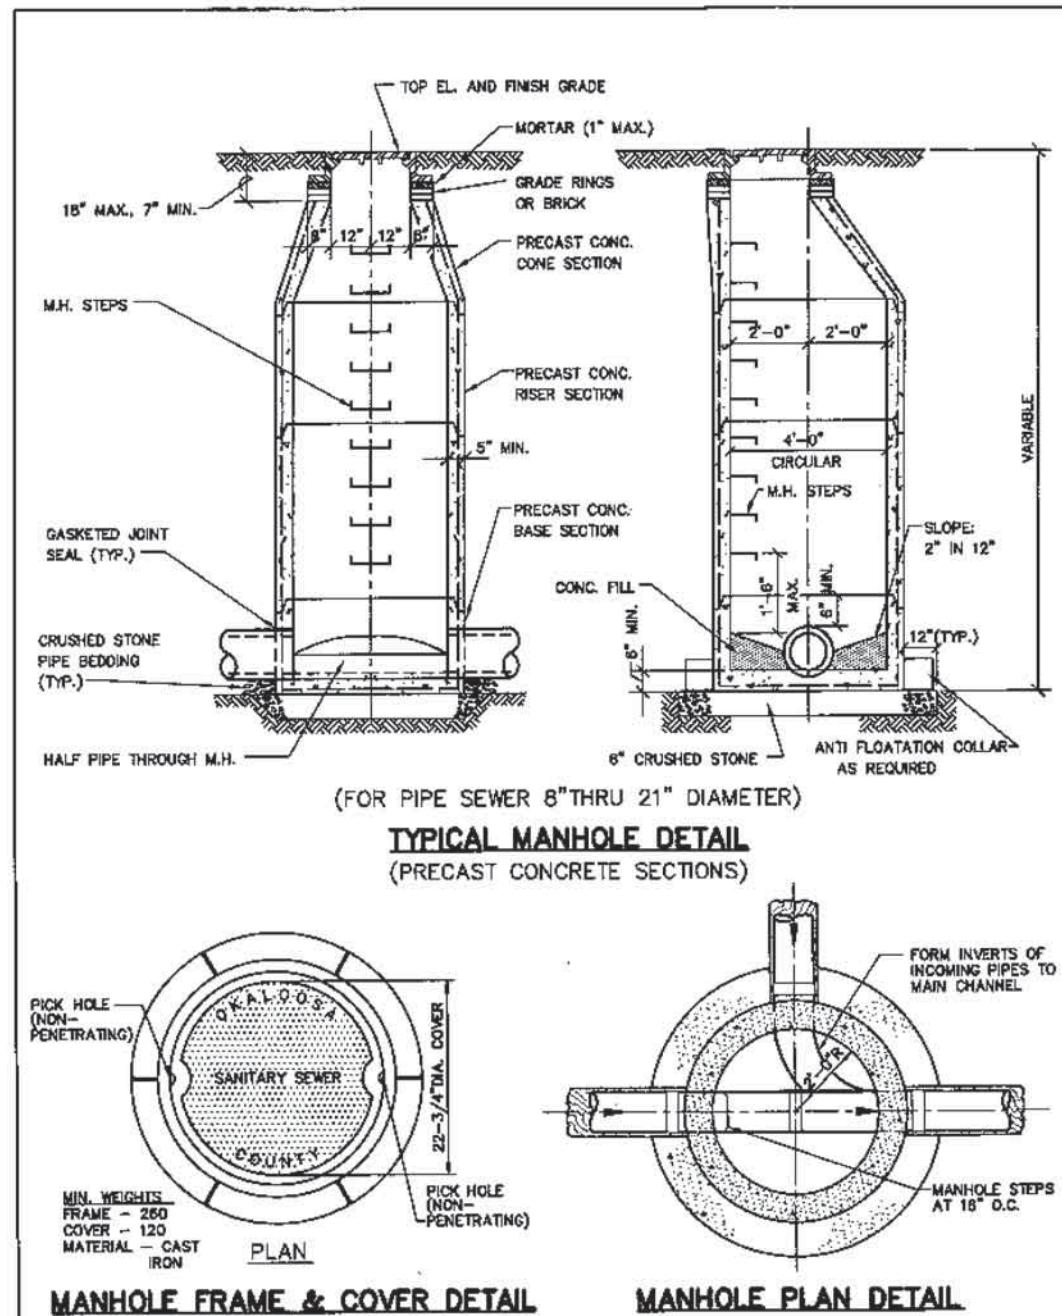

OCWS	PRECAST CONCRETE MANHOLE NOT TO SCALE	MAY 2006
		300

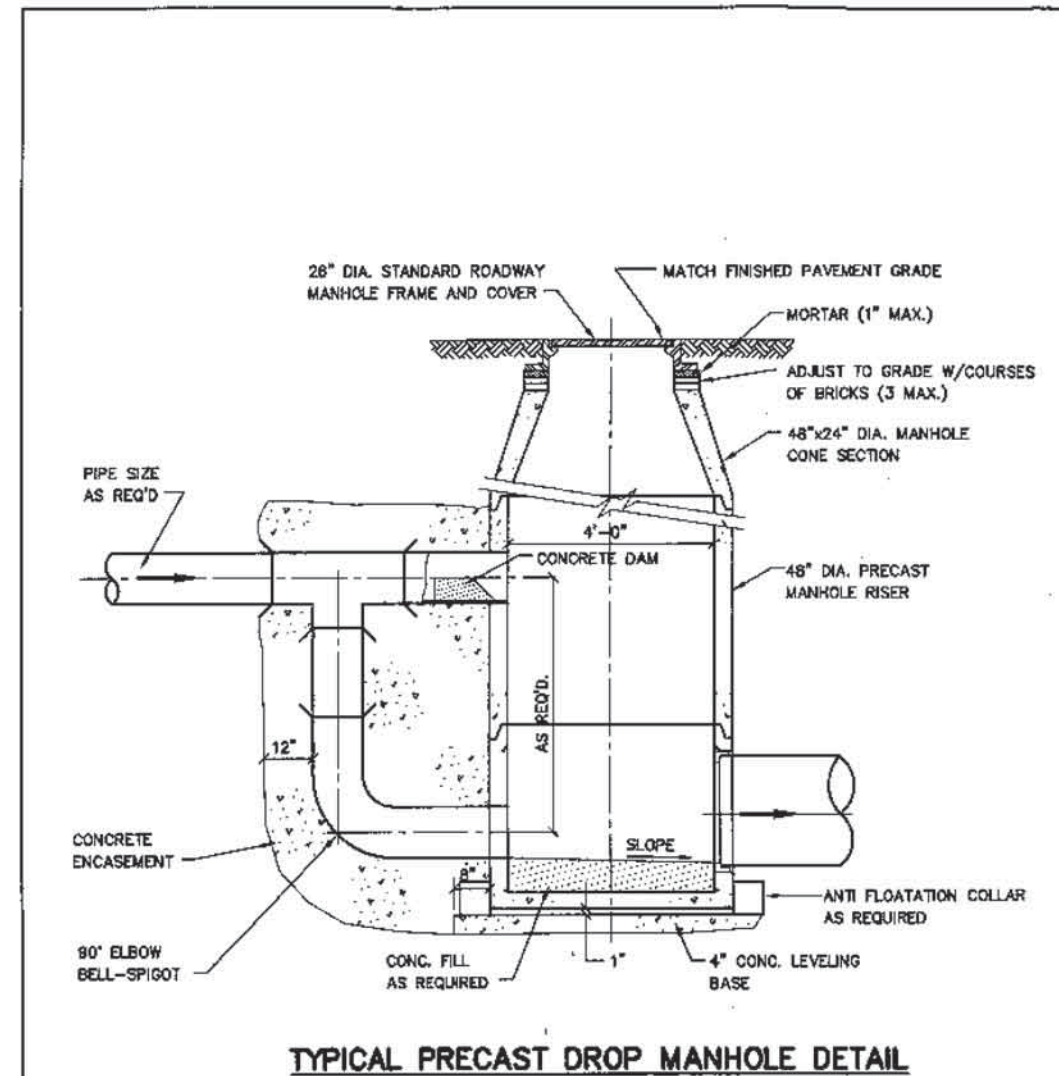

OCWS	PRECAST DROP MANHOLE NOT TO SCALE	MAY 2006
		310

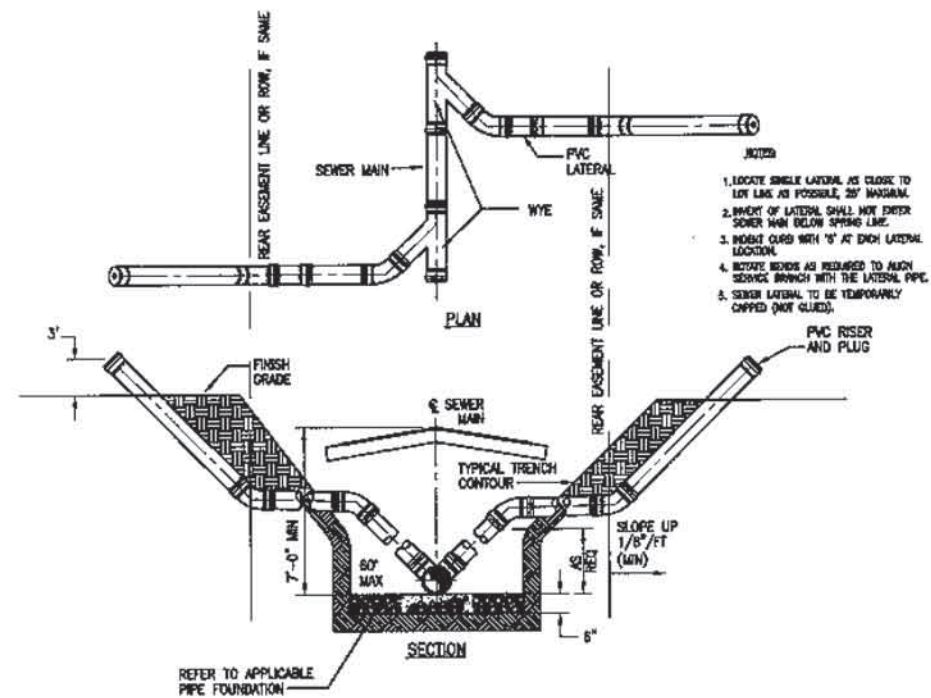


DEEP LATERAL DETAILS

OCWS

DEEP SERVICE
LATERAL DETAILS
NOT TO SCALE

MAY 2006
320A

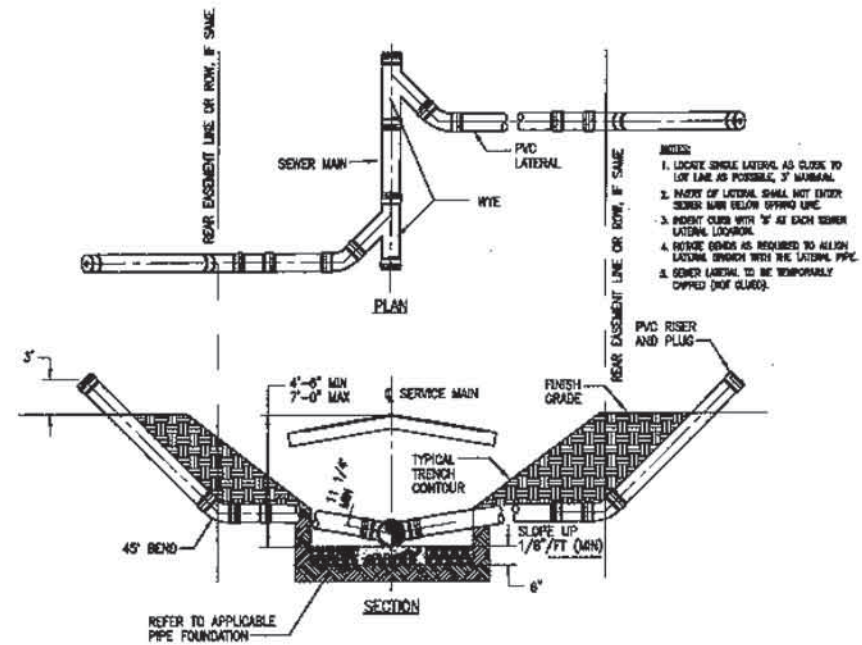


SHALLOW LATERAL DETAILS

OCWS


SHALLOW SERVICE
LATERAL DETAILS
NOT TO SCALE

MAY 2006
320


OKALOOSA COUNTY WATER & SEWER

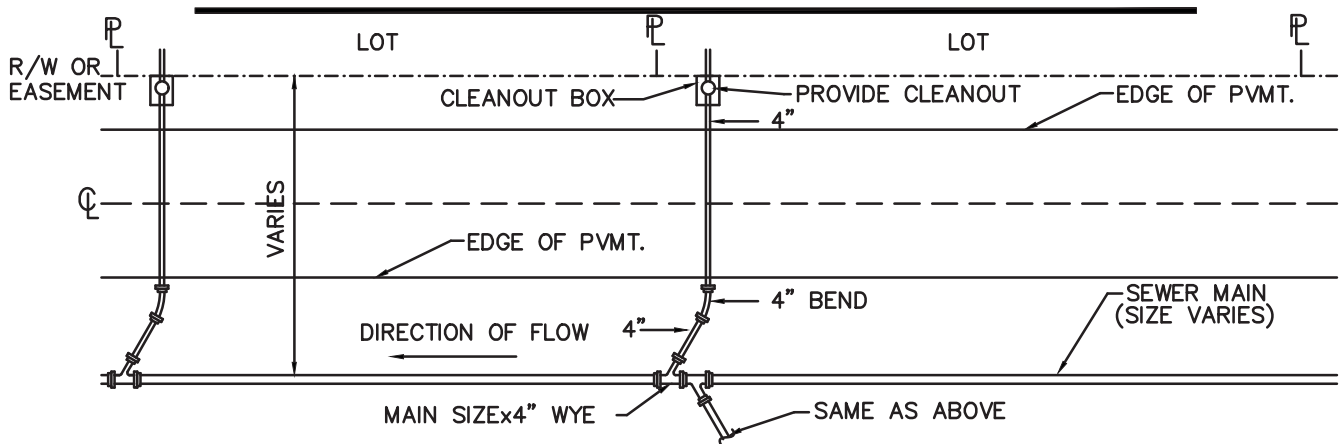


SINGLE SANITARY SEWER SERVICE
N T S

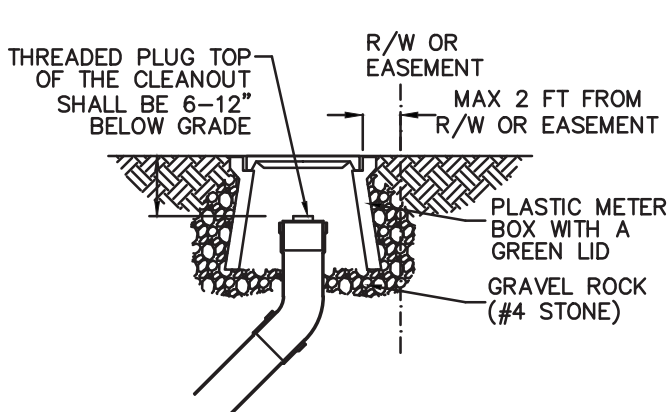


SEWER SERVICE CLEANOUT - NON PAVEMENT AREA
N T S

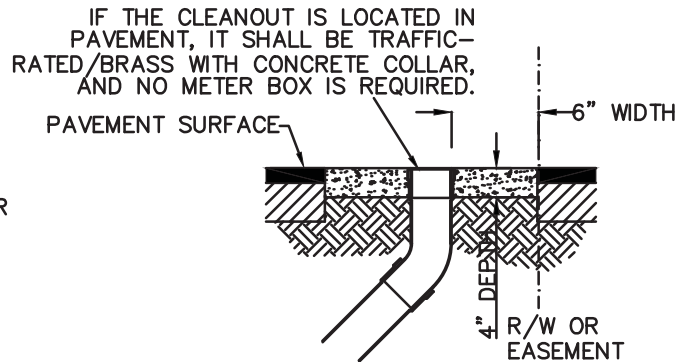

SEWER SERVICE CLEANOUT - PAVEMENT AREA
N T S

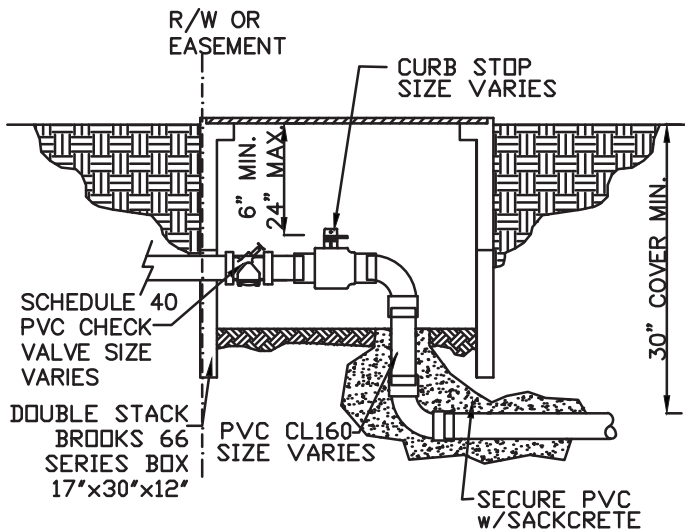

TYPICAL LOW PRESSURE SEWER VALVE BOX
N T S

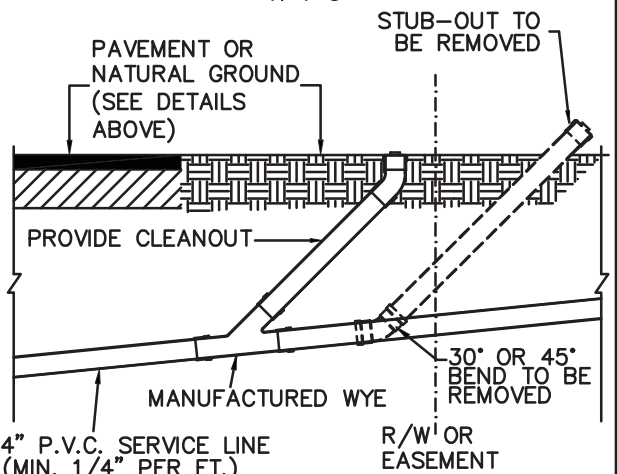

NOTE: BUILDER & PLUMBER TO BE RESPONSIBLE FOR ENSURING SOIL, DEBRIS AND INFILTRATION DOES NOT ENTER SERVICE LINE DURING SITE CONSTRUCTION ACTIVITY.

SEWER SERVICE PROFILE
N T S




SEWER SERVICE DETAILS


REVISION	DATE
DELIVER DURING CEC'S	02/10/2022
UPDATE	02/15/2024

DRAWN BY:	C. LEWIS
CHECKED BY:	J. KANAK

330

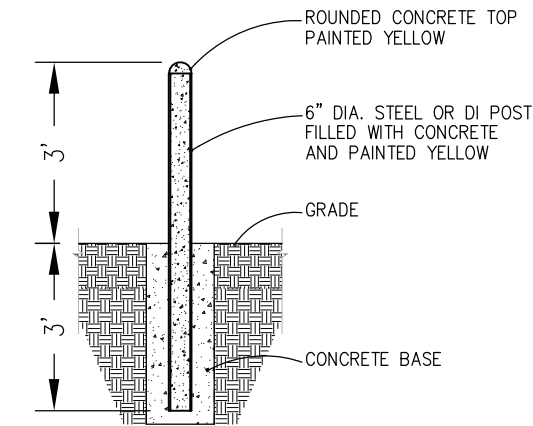

**PROTECTIVE BOLLARD
FOR ARV - 2 PER ARV**

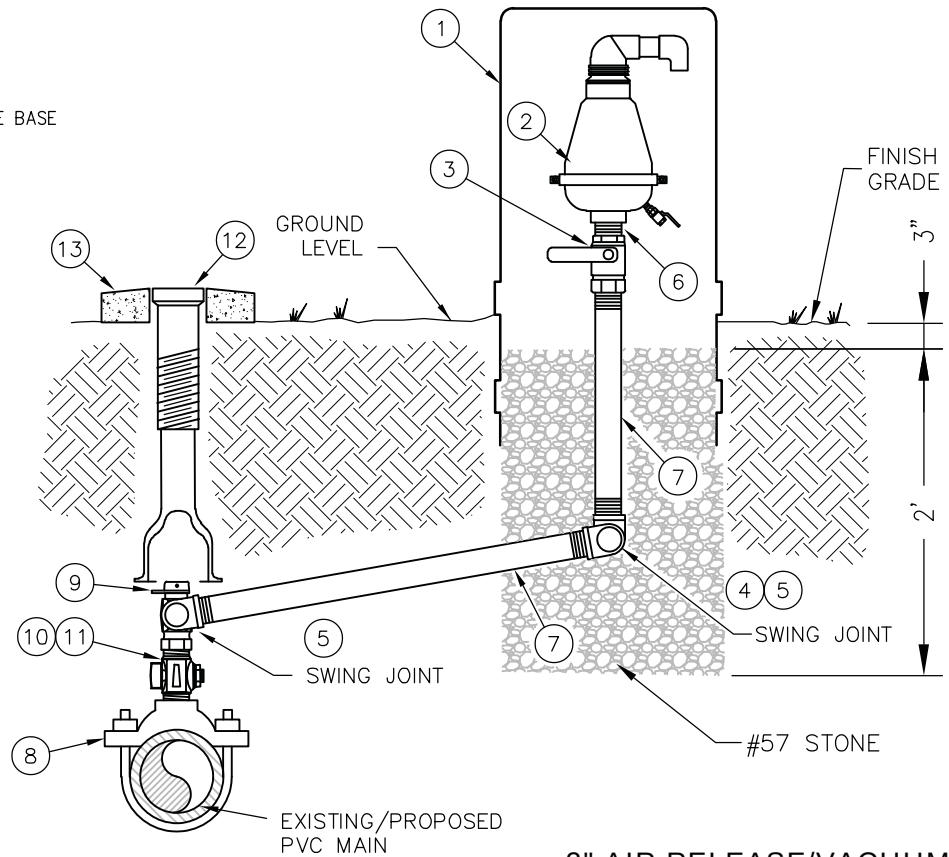

**2" AIR RELEASE/VACUUM
VALVE ABOVE GRADE**

MATERIALS

1	1	ENCLOSURE, WATER PLUS CORPORATION, MODEL #107-G GREEN, WITH PIN ALLEN LOCK AND VENTS
2	1	AIR RELEASE VALVE 2" NPT, HTEC MODEL 986 STAINLESS STEEL
3	1	2" BALL VALVE, 316 S.S.
4	1	2" STANDARD 90° ELBOW, 316 S.S.
5	2	2" STREET 90° ELBOW, 316 S.S.
6	3	2" SHORT NIPPLE, 316 S.S.
7	2	2" PIPE, 316 S.S. LENGTH AS REQUIRED, 2' ANGLE MIN. (3.5% SLOPE)
8	1	MAIN SIZE x 2" DOUBLE STRAP TAPPING SADDLE, IRON SADDLE WITH 316 S.S. STRAPS
9	1	2" x 90° FIPxFIP ANGLE BALL VALVE FORD PART No. BA11777W
10	1	2" CLOSE NIPPLE, 316 S.S. (EXISTING 2" BRASS CORPORATION STOP) (EXISTING AIR RELEASE VALVE ASSEMBLY INSTALLATION)
11	1	2" BRASS CORPORATION STOP FORD PART FB400-7-NL (NEW AIR RELEASE VALVE ASSEMBLY INSTALLATION)
12	1	VALVE BOX WITH LID LABELED "SEWER"
13	1	CONCRETE VALVE BOX COLLAR

NOTE: IN AS MUCH AS PRACTICAL, NEW FORCE MAINS IN SUBDIVISIONS SHOULD BE INSTALLED SUCH THAT HIGH POINTS / THE ARV LOCATION IS WITHIN 5 FEET OF LOT LINES.



OKALOOSA COUNTY WATER & SEWER ENGINEERING
1804 LEWIS TURNER BLVD., SUITE 300
FORT WALTON BEACH, FL 32547
PHONE: 850-609-7504
FAX: 850-609-5060

DATE	REVISION
7/11/2024	ORIGINAL

OCWS STANDARD DETAILS

2" AIR RELEASE/VACUUM
VALVE ABOVE GRADE

DETAIL 340


DRAWN BY: M. EVANS

APPROVED BY: R. EGAN


PREPARED FOR

OKALOOSA COUNTY

BOARD OF COMMISSIONERS

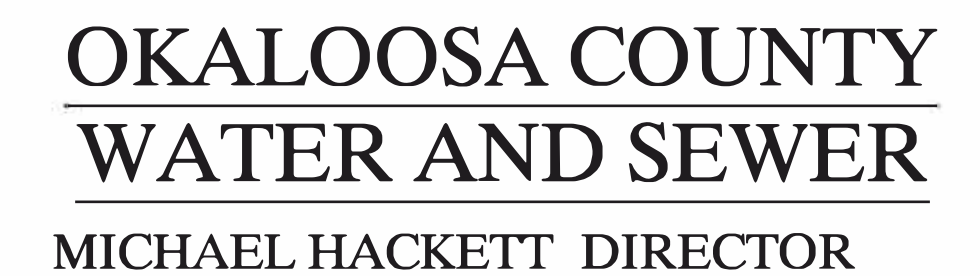

OKALOOSA COUNTY WATER & SEWER
1804 LEWIS TURNER BLVD
FORT WALTON BEACH, FL 32547

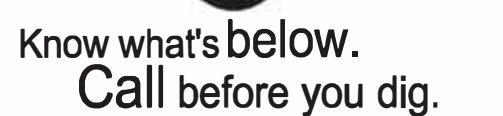

#	#	#	#
#	#	#	#
#	#	#	#
#	#	#	#
#	#	#	#
#	#	#	#
#	#	#	#
#	#	#	#
#	#	#	#
NO	DATE	REVISION	RY

#

#

#

JOB NO: 100502.16

DATE: JUNE 2024

G-1.0

-

-

-

GENERAL SYMBOLS		
DESCRIPTION	EXISTING	NEW
WATER VALVE		
WATER METER		
FIRE HYDRANT		
AIR RELEASE VALVE (BOX)		
GRAVITY SEWER LINE		
FORCE MAIN		
SEWER MANHOLE		
CLEAN OUT		
STORM DRAIN		
CATCH BASIN		
JUNCTION BOX		
GAS LINE		
GAS VALVE		
PAVED ROAD		
CURB & GUTTER		
DIRT/GRAVEL ROAD		
SIDEWALK		
GUARD RAIL		
FENCE LINE (LINK)		
FENCE LINE (WOOD)		
TREE LINE		
SIFT FENCE		
UNDERGROUND FIBER OPTIC		
POWER POLE		
SERVICE POLE		
LIGHT POLE		
CONCRETE MONUMENT		
BUILDING		
BENCHMARK		

MATERIALS

	EXISTING	PROPOSED
EARTH OR GRADE		
CONCRETE		
ASPHALTIC PAVEMENT		
GRATING		







GENERAL SYMBOLS

	NEW MAIN THIS PROJECT
 SB-1	SOIL BORING
 PZ-1	PIEZOMETER
 12	EXISTING CONTOUR
 12	NEW CONTOUR
 12.00	EXISTING SPOT ELEVATION
 12.00	NEW SPOT ELEVATION
	EXISTING STRUCTURES (TO BE MODIFIED)
	EXISTING STRUCTURES (TO BE REMOVED)
	<i>FUTURE STRUCTURES</i>


GENERAL NOTES:

1. SIMPLIFIED JOINT SYMBOL IS USED FOR ALL SINGLE LINE PIPING SHOWN ON THE INTERIOR AND EXTERIOR PIPING DRAWINGS.
2. BOTH SIMPLIFIED AND COMPLEX JOINT REPRESENTATIONS MAY BE SHOWN ON THE DRAWINGS.
3. UNLESS MODIFIED BY THE GENERAL PROJECT NOTES OR DETAILED ON THE LAYOUT AND SCHEMATIC DRAWING, THE PIPE AND FITTING JOINT REQUIREMENTS FOR THE VARIOUS PIPE MATERIALS ARE DEFINED IN THE SPECIFICATIONS.
4. THE CONTRACTOR SHALL CLEAN AND BACTERIOLOGICALLY CLEAR ALL POTABLE WATER LINES IN ACCORDANCE WITH AWWA C651, LATEST EDITION.


PIPING SYMBOLLOGY
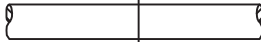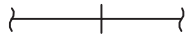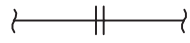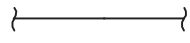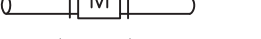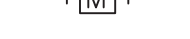
<u>DOUBLE LINE SYMBOL</u>	<u>SINGLE LINE SYMBOL</u>	<u>FEATURE</u>
		FLANGED JOINT SIMPLIFIED REPRESENTATION.
		FLANGED JOINT COMPLEX REPRESENTATION.
		MECHANICAL JOINT COMPLEX REPRESENTATION.
		DIRECTION OF FLOW
		FLEXIBLE COUPLING OR EXPANSION JOINT (SLEEVE TYPE)
		FLEXIBLE COUPLING OR EXPANSION JOINT (BELLWS TYPE)
		FLOW METER, GENERAL SYMBOL
		VENTURI FLOW METER


VALVE SYMBOLOLOGY

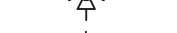SYMBOL	FEATURE
	UNCLASSIFIED. TYPE AS SHOWN ON THE DRAWINGS ADJACENT TO SYMBOL
	FLOW METER
	TELESCOPING VALVE
	GATE VALVE
	KNIFE GATE VALVE
	GLOBE VALVE
	BALL VALVE
	3-WAY BALL VALVE
	4-WAY BALL VALVE
	NEEDLE VALVE
	PINCH VALVE
	DIAPHRAGM VALVE
	BUTTERFLY VALVE
	PLUG VALVE, GENERAL SYMBOLS
	CHECK VALVE
	BALL CHECK VALVE
	SOLENOID VALVE
	MOTOR OPERATED VALVE
	MUD VALVE
	FLOOR DRAIN
	CALIBRATION CYLINDER
	AIR RELEASE VALVE


EXISTING OR FUTURE CONDITION DESIGNATION

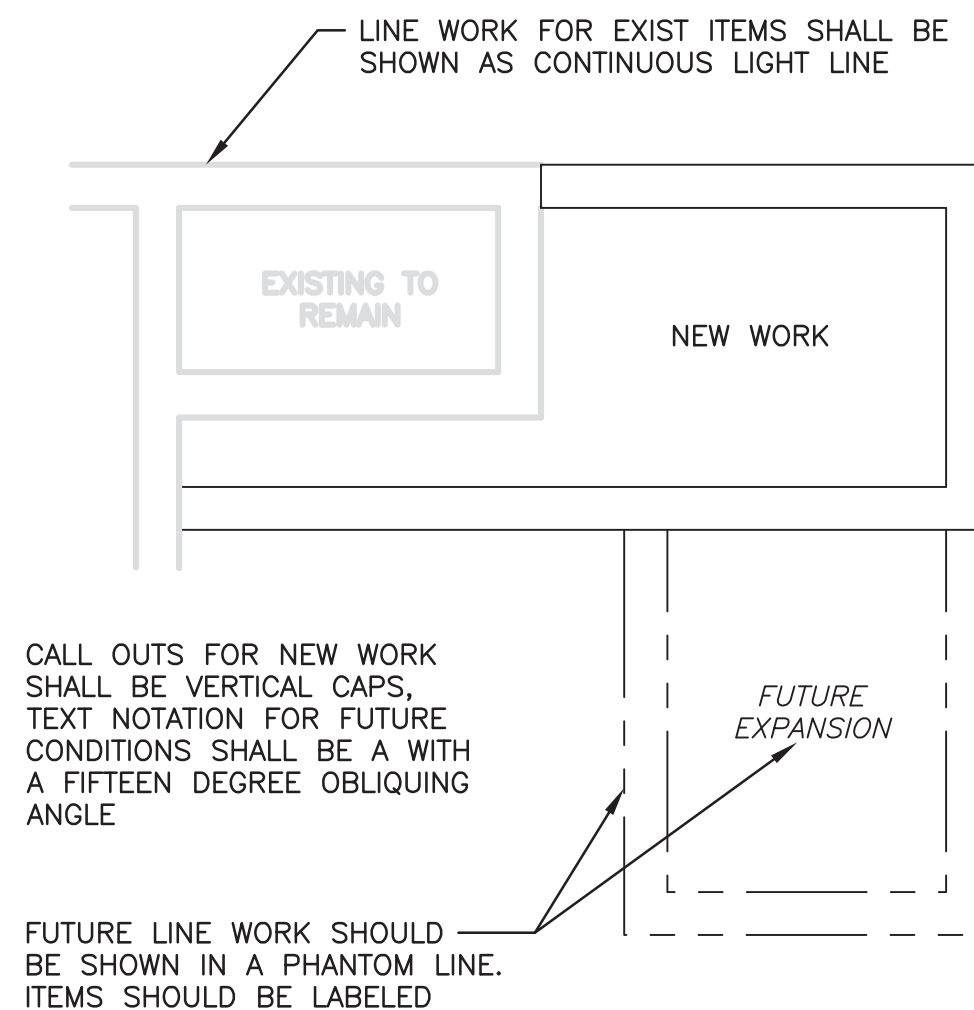


PIPE TAG

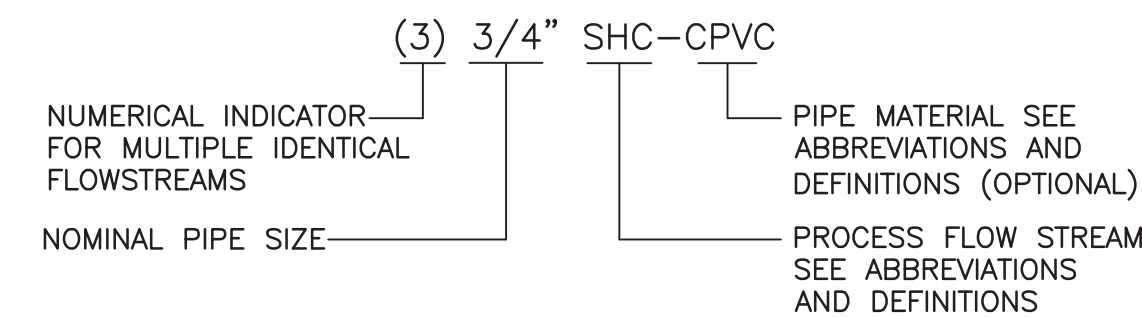

VALVE TAG (OPTIONAL)

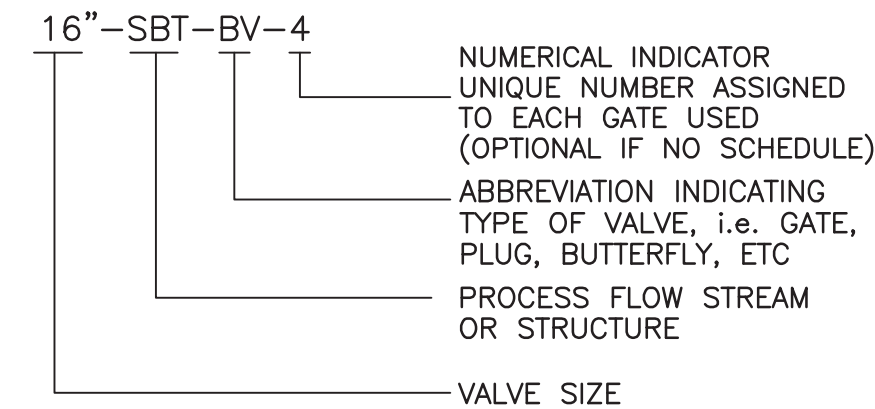


DETAIL CALL OUT SYMBOLS

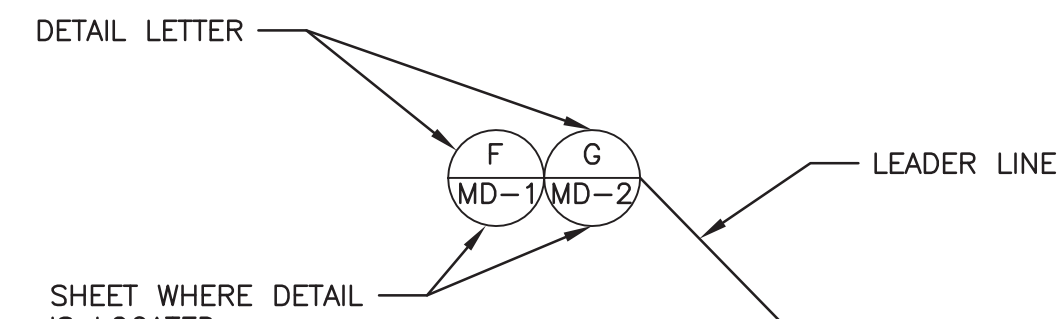

IF MULTIPLE DETAILS REFER TO THE SAME
ARE OF THE DRAWING, THE BUBBLES
SHOULD BE STACKED SIDE BY SIDE.

SECTION CUT SYMBOLS

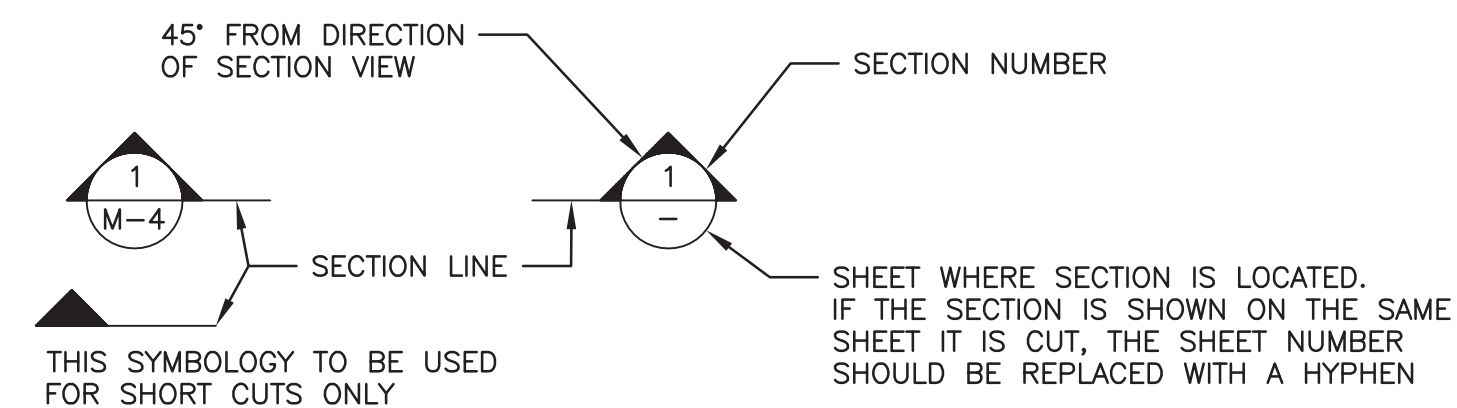


SUBTITLE OR DESCRIPTION (AS REQ'D)

PLAN

SCALE: 1/2" = 1'-0"

DRAWING, SECTION AND DETAIL TITLES

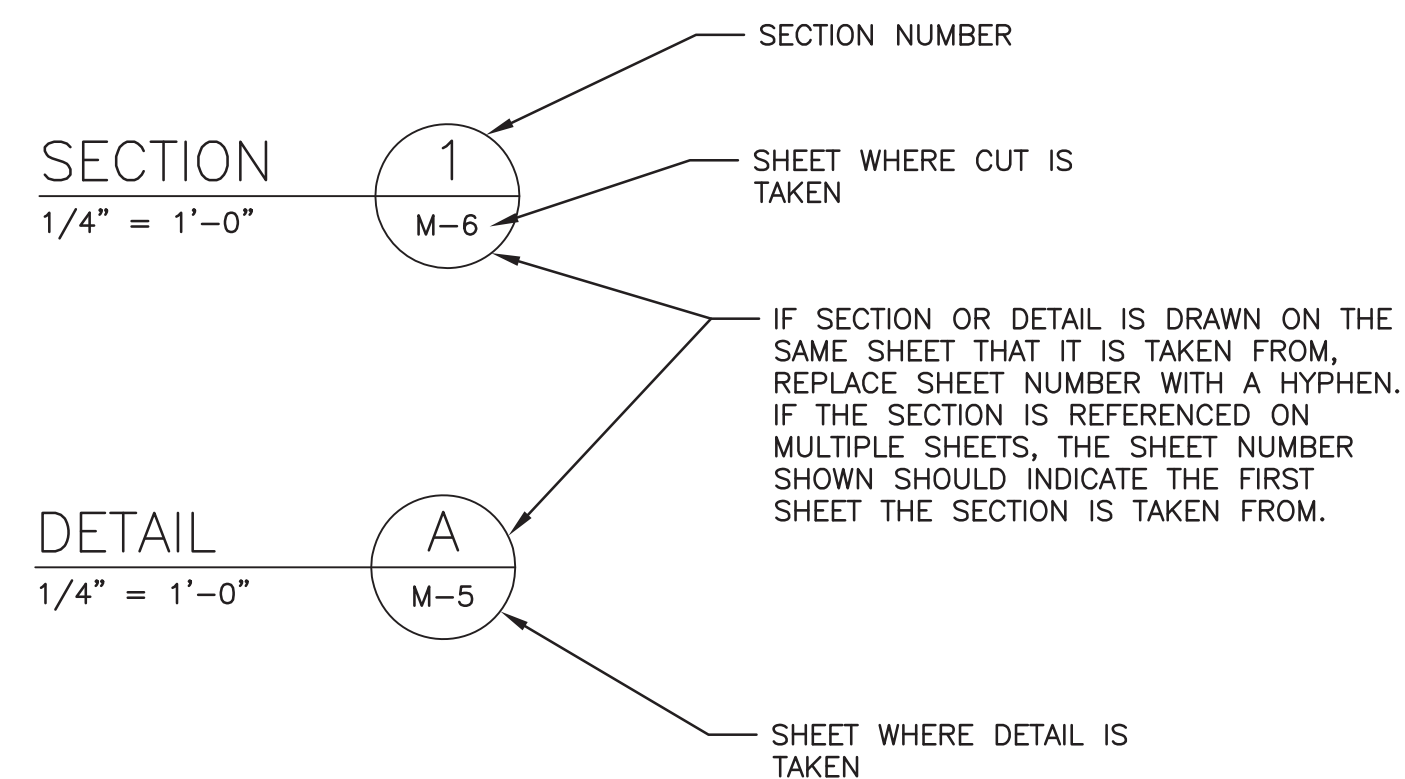[illegible]

OCWS LIFT STATION STANDARD DRAWINGS

LEGEND AND SYMBOLS

A	60' MIN.
B	WETWELL DIAMETER (SIZE VARIES)
C	B+10



**OKALOOSA COUNTY
WATER & SEWER**
1804 LEWIS TURNER BLVD
FORT WALTON BEACH, FL
32547

[illegible]

OCWS LIFT STATION STANDARD DRAWINGS

TYPICAL SITE PLAN

JOB NO:	100502.16
DATE:	JUNE 2024




G-1.3

TYPICAL SUBMERSIBLE PUMP STATION PLAN (DUPLEX DETAIL)


TYPICAL SUBMERSIBLE PUMP STATION PLAN
(TRIPLEX DETAIL)

TYPICAL SUBMERSIBLE PUMP STATION SECTION

LIFT STATION DATA TABLE TO BE SUBMITTED BY ENGINEER OF
RECORD DURING PRE-WORK SUBMITTALS

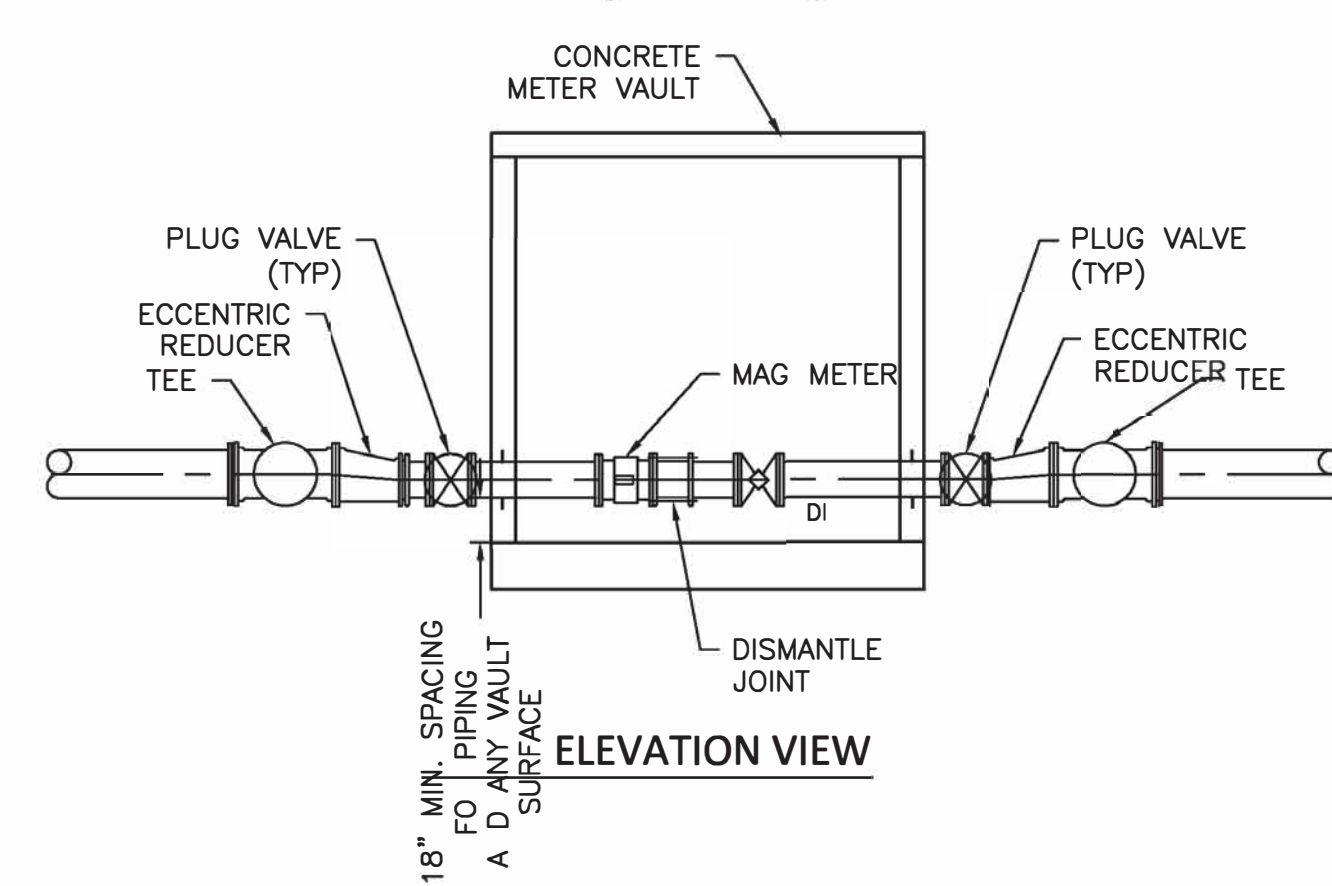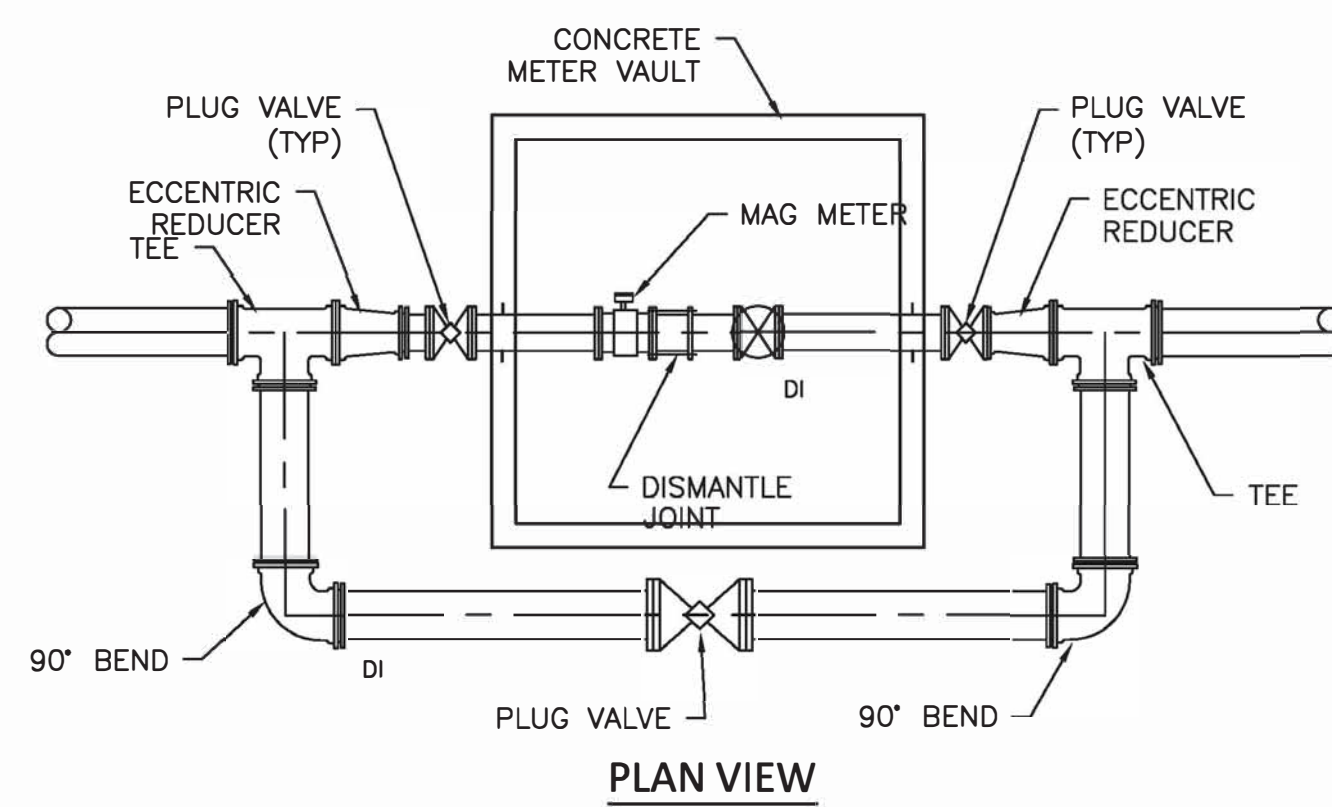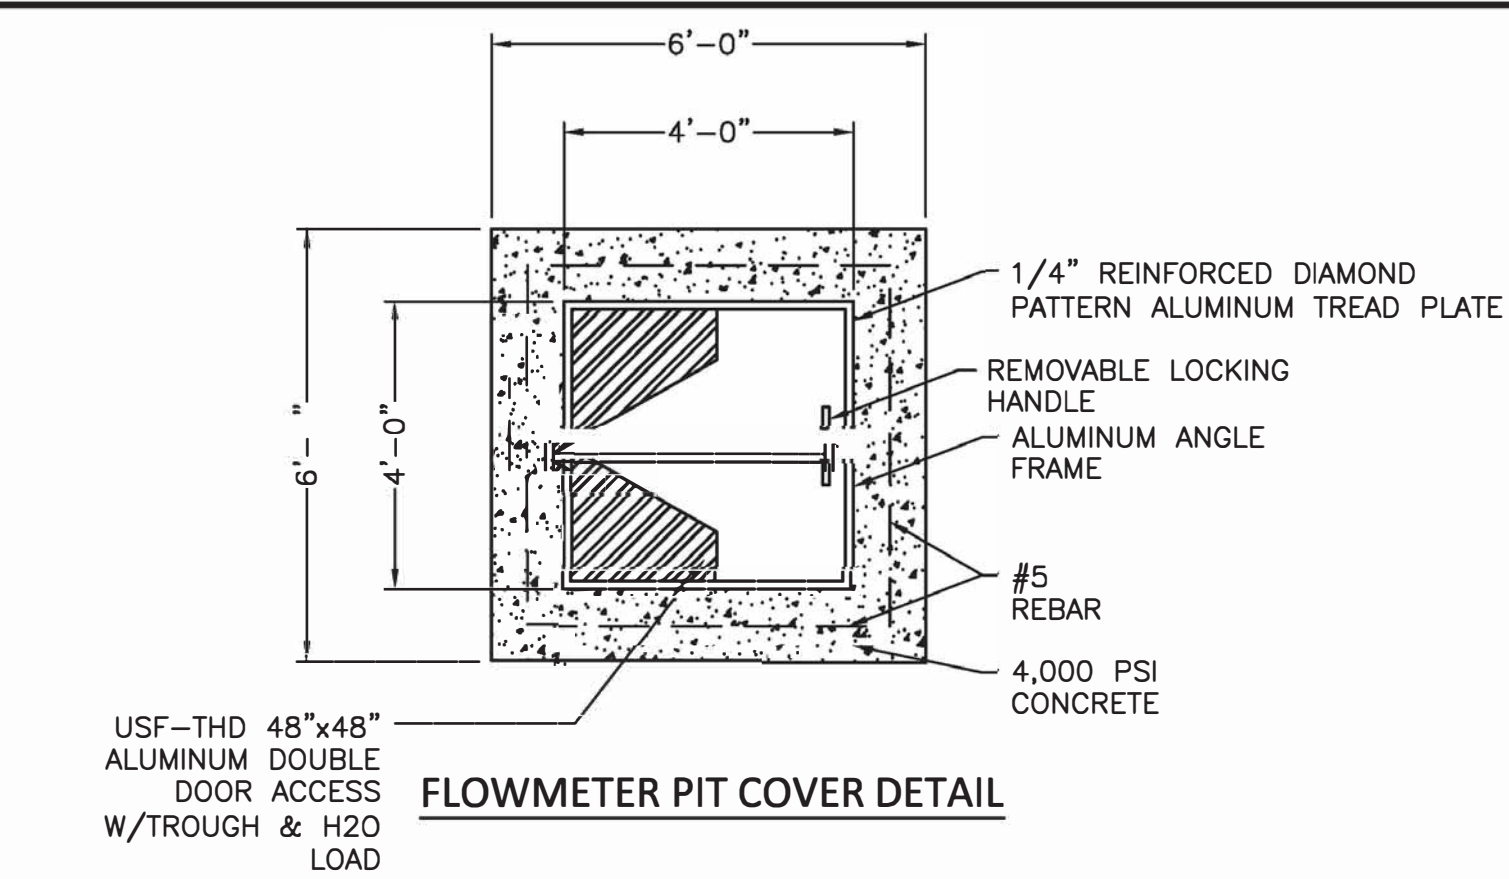

TYPICAL FLOWMETER VAULT DETAIL (REQUIRED OR FLOWS AT OR OVER 350 GPM PEAK LOW)

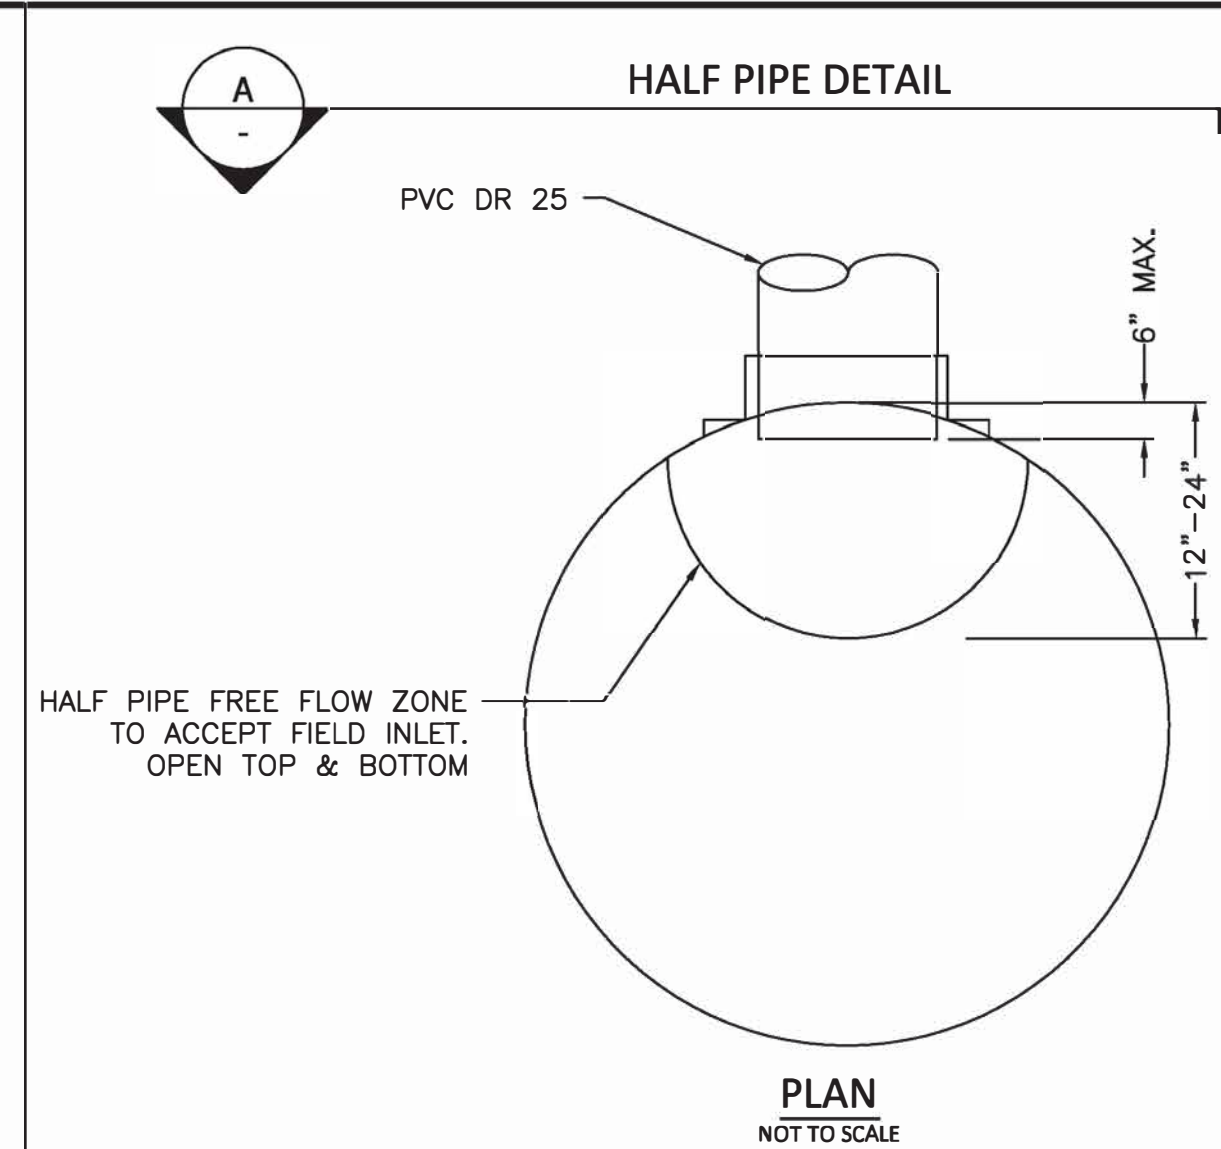

**OKALOOSA COUNTY
WATER & EWER
1804 LEWIS TURNER LVD
FORT WALTON BEACH, FL
32547**

[illegible]

OCWS LIFT STA' ION STANDARD DRAW NGS

ELOW GRADE PIPING AND METER VAULT

JOB NO	100502.16
DATE:	UNE 2024

G-1.5

THE STRUCTURAL FEATURES OF THIS FOUNDATION AND APPURTENANCES ARE DESIGNED AND PERFORMANCE SPECIFIED IN COMPLIANCE WITH THE REQUIREMENTS OF THE LATEST BUILDING CODE AND THE FOLLOWING SITE SPECIFIC WIND DESIGN CRITERIA:

METHODOLOGY: ASCE 7-16 YIELDING ULTIMATE
(FACTORED) WIND LOADS RISK CATEGORY: IV,
PUBLIC UTILITY WASTEWATER, ESSENTIAL FACILITY
EXPOSURE: B BUILDING CLASSIFICATION: ENCLOSED
WIND SPEED: 159 MPH, 3 SEC GUST, FACTORED
ULTIMATE WIND

GENERAL NOTES

1.00 FOUNDATIONS AND SLAB-AT-GRADE.

1.01 SHALLOW FOUNDATIONS HAVE BEEN DESIGNED FOR AN ALLOWABLE SOIL BEARING PRESSURE OF 1500 PSF.

1.02 A QUALIFIED GEOTECHNICAL ENGINEER SHALL VERIFY CONDITION AND/OR ADEQUACY OF ALL SUBGRADES, FILLS AND BACKFILLS BEFORE PLACEMENT OF FOUNDATIONS, FOOTINGS, SLABS, WALLS, FILLS, BACKFILLS, ETC. SHOULD THE CONTRACTOR FIND UNDESIRABLE SOILS, HE SHALL STOP WORK AND IMMEDIATELY CONTACT THE ENGINEER OF RECORD.

1.03 SIDES OF FOUNDATIONS SHALL BE FORMED.

1.04 CONTRACTOR IS RESPONSIBLE FOR ADEQUATELY PROTECTING ALL EXCAVATION SLOPES.

1.05 WHERE FOOTING STEPS ARE NECESSARY, THEY SHALL BE NO STEEPER THAN ONE VERTICAL TO TWO HORIZONTAL.

1.06 SLAB-AT-GRADE REQUIREMENTS:

A. PLACE CONTROL JOINTS AT LOCATIONS INDICATED BY "C.J." SAWCUT CONTROL JOINTS AS SOON AFTER POURING AS POSSIBLE, WHEN CONCRETE WILL NOT RAVEL; 12 HRS. MAX. CURE CONCRETE IN ACCORDANCE WITH ACI 301. BEGIN CURING IMMEDIATELY AFTER POURING TO LIMIT CRACKING PRIOR TO SAWCUTTING CONTROL JOINTS.

B. SUBGRADE SHALL BE PREPARED AS RECOMMENDED IN THE GEOTECHNICAL REPORT. IN THE ABSENCE OF A GEOTECHNICAL REPORT, THE TOP 12" OF THE SUBGRADE SHALL BE COMPACTED TO 95% OF THE MAXIMUM MODIFIED PROCTOR DENSITY. (3) DENSITY TESTS SHALL BE TAKEN AT EQUIP./BLDG. SLAB.

2.00 REINFORCED CONCRETE

2.01 ALL CONCRETE WORK SHALL CONFORM TO ACI 301-05, SPECIFICATIONS FOR STRUCTURAL CONCRETE FOR BUILDINGS. DESIGN IS BASED ON ACI 318-05, BUILDING CODE REQUIREMENTS FOR REINFORCED CONCRETE. DETAIL CONCRETE REINFORCEMENT AND ACCESSORIES IN ACCORDANCE WITH ACI 315, DETAILING MANUAL. SUBMIT SHOP DRAWINGS FOR APPROVAL, SHOWING ALL FABRICATION DIMENSIONS AND LOCATIONS FOR PLACING REINFORCING STEEL AND ACCESSORIES. DO NOT BEGIN FABRICATION UNTIL SHOP DRAWINGS ARE COMPLETED AND REVIEWED.

2.02 ALL CONCRETE SHALL BE NORMAL WEIGHT AND HAVE A MINIMUM 28 DAY COMPRESSIVE STRENGTH OF 3000 PSI. ALL CONCRETE SHALL HAVE ENTRAINED AIR, U.N.O. CONCRETE MAY CONTAIN A PROPERLY DESIGNED SUPERPLASTICIZER FOR WORKABILITY.

2.03 REINFORCING STEEL SHALL CONFORM TO ASTM A615, GRADE 60.

2.04 THE PROPOSED MATERIALS AND MIX DESIGN SHALL BE FULLY DOCUMENTED AND REVIEWED BY THE TESTING LABORATORY. RESPONSIBILITY FOR OBTAINING THE REQUIRED DESIGN STRENGTH IS THE CONTRACTOR'S.


2.05 USE OF CALCIUM CHLORIDE, CHLORIDE IONS, OR OTHER SALTS IN CONCRETE IS NOT PERMITTED.

2.06 CHAMFER OR ROUND ALL EXPOSED CORNERS A MINIMUM OF 3/4".

2.07 TIE ALL REINFORCING STEEL AND EMBEDMENTS SECURELY IN PLACE PRIOR TO PLACING CONCRETE. PROVIDE SUFFICIENT SUPPORTS TO MAINTAIN THE POSITION OF REINFORCEMENT WITHIN SPECIFIED TOLERANCE DURING ALL CONSTRUCTION ACTIVITIES.

2.08 DO NOT PLACE DUCTS EXCEEDING ONE-THIRD THE SLAB OR WALL THICKNESS WITHIN THE SLAB OR WALL UNLESS SPECIFICALLY SHOWN AND DETAILED ON STRUCTURAL DRAWINGS.

2.09 DO NOT WELD OR TACK WELD REINFORCING STEEL UNLESS APPROVED OR DIRECTED BY THE STRUCTURAL ENGINEER.

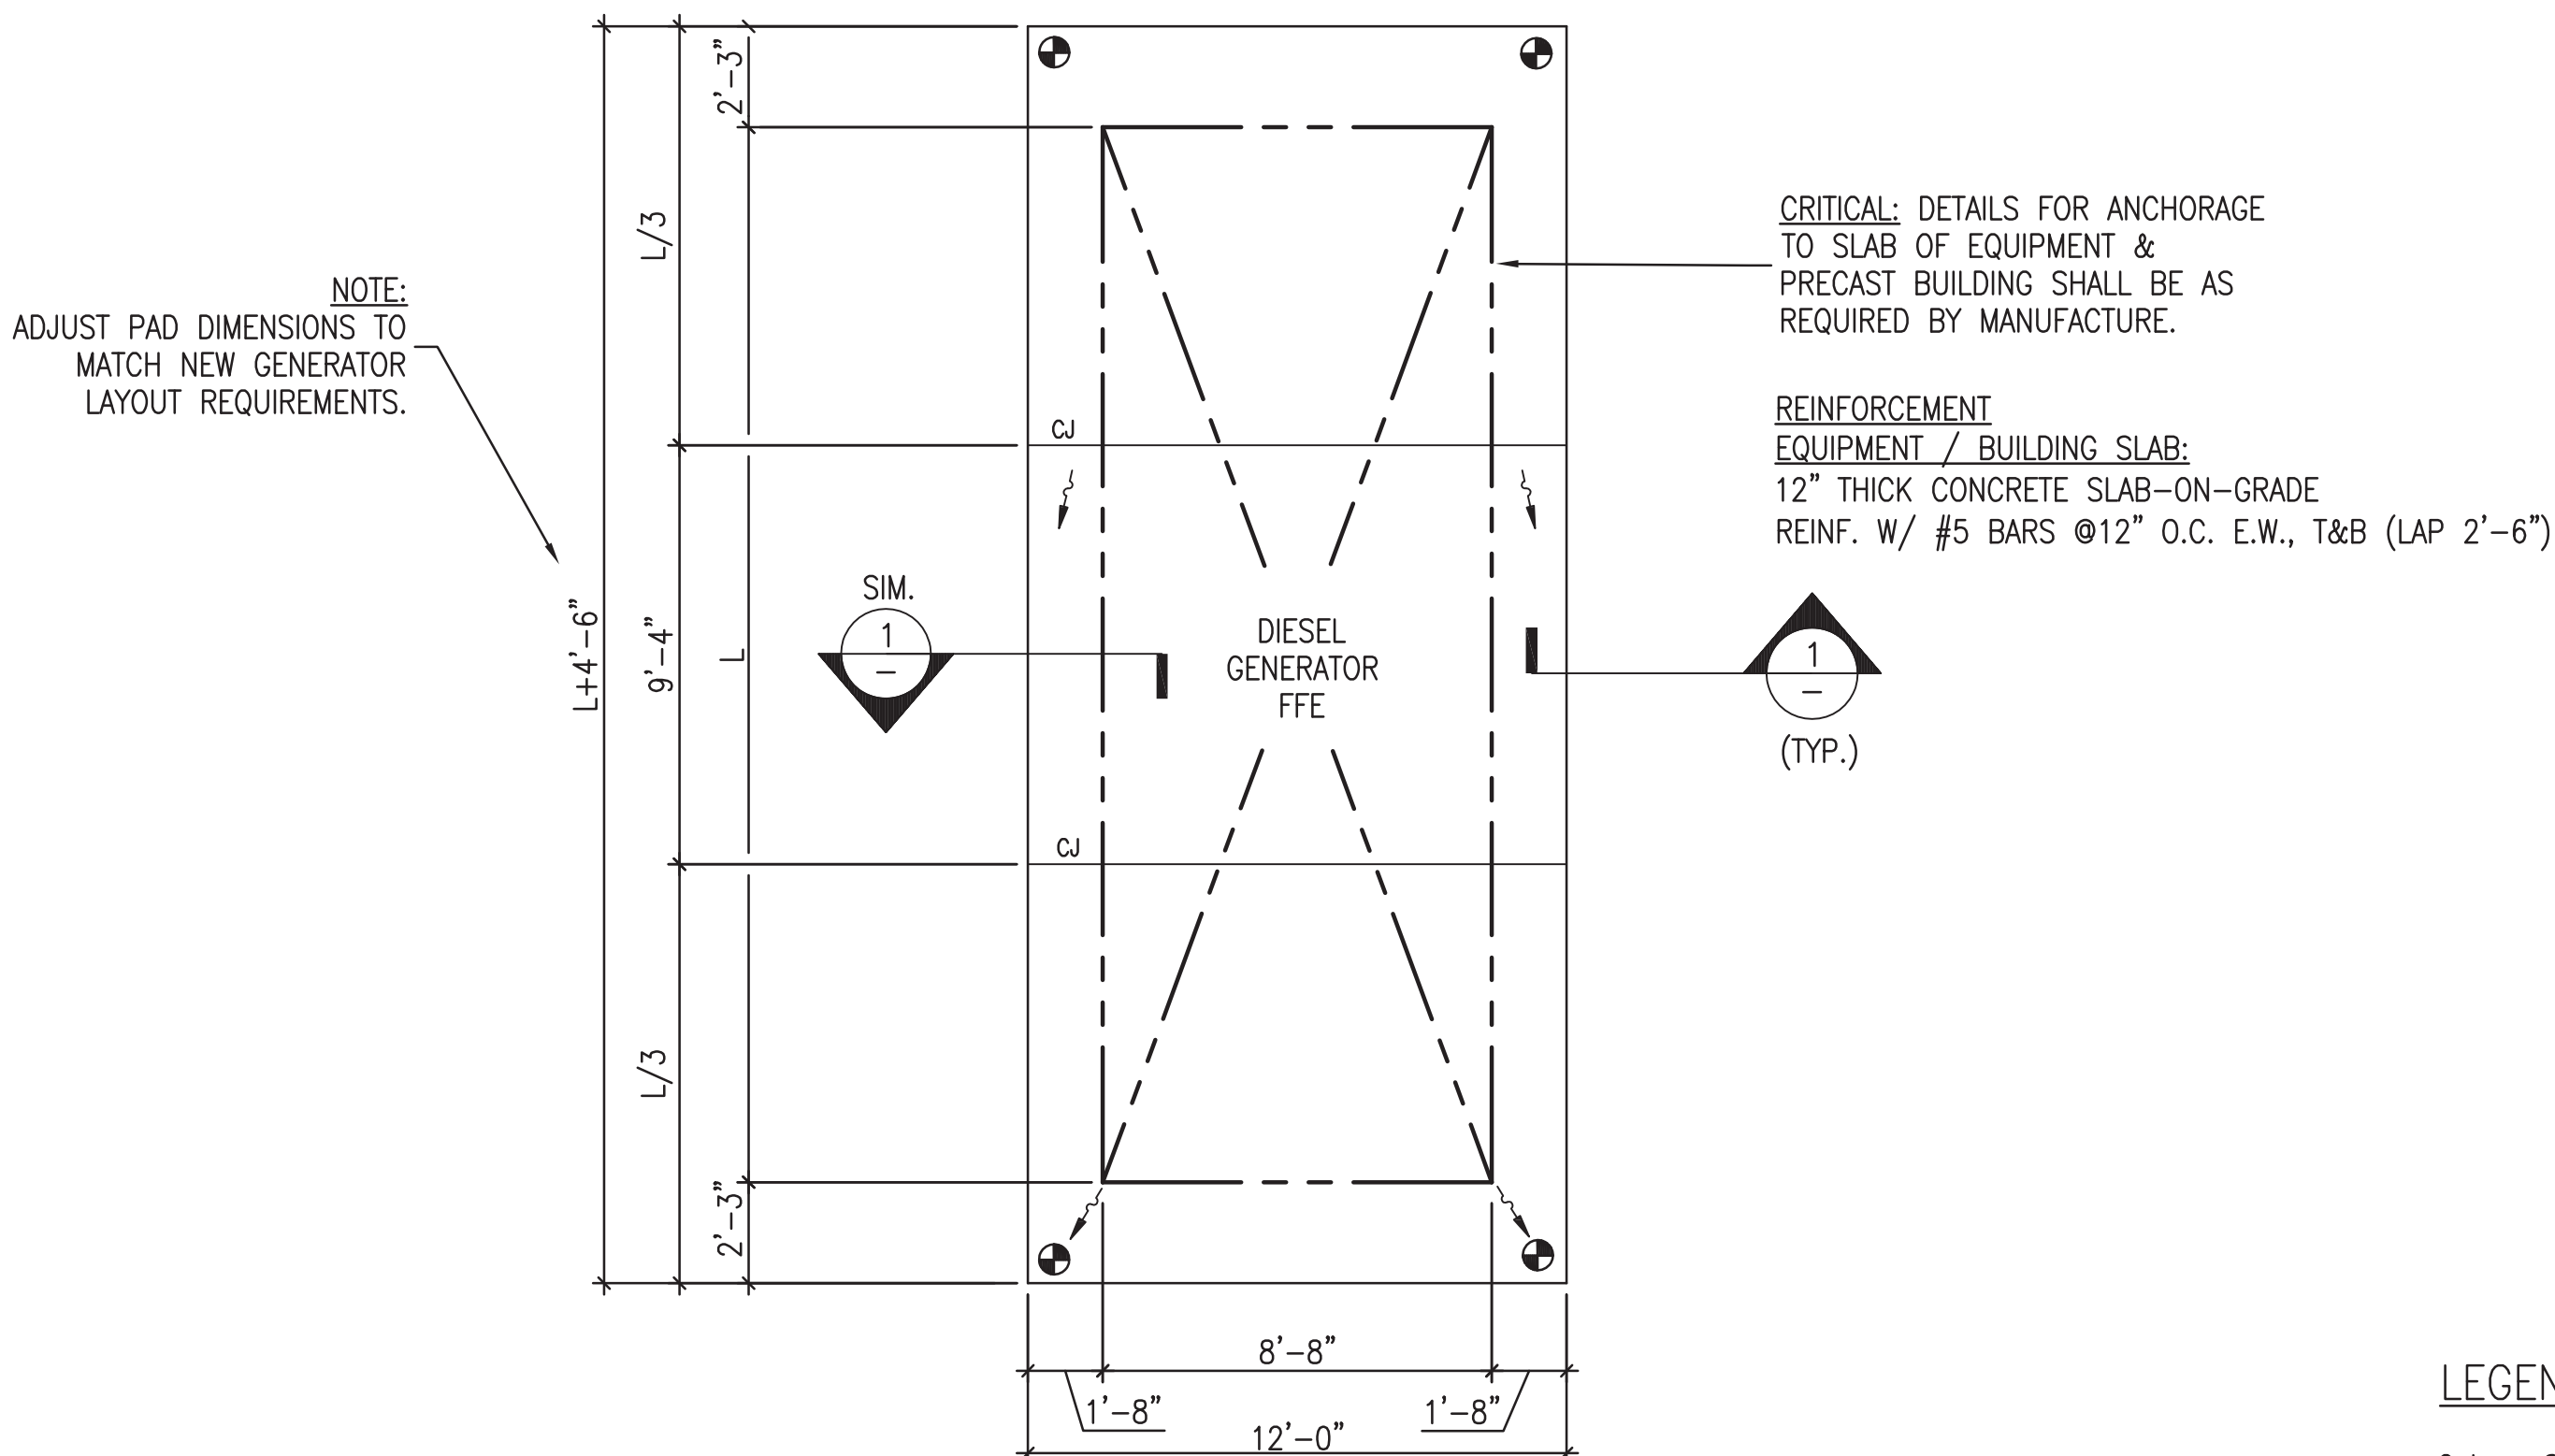

LEGEND

C.J. = SLAB-ON-GRADE CONTROL JOINT

 = SLAB ELEVATION "— TO BE DETERMINED BY ENGINEER



OKALOOSA COUNTY
WATER & SEWER
 1804 LEWIS TURNER BLVD
 FORT WALTON BEACH, FL
 32547


[illegible]

OCWS LIFT STATION STANDARD DRAWINGS

FOUNDATION PLAN & STRUCTURAL NOTES

JOB NO:	100502.16
DATE:	JUNE 2024

S-1.0

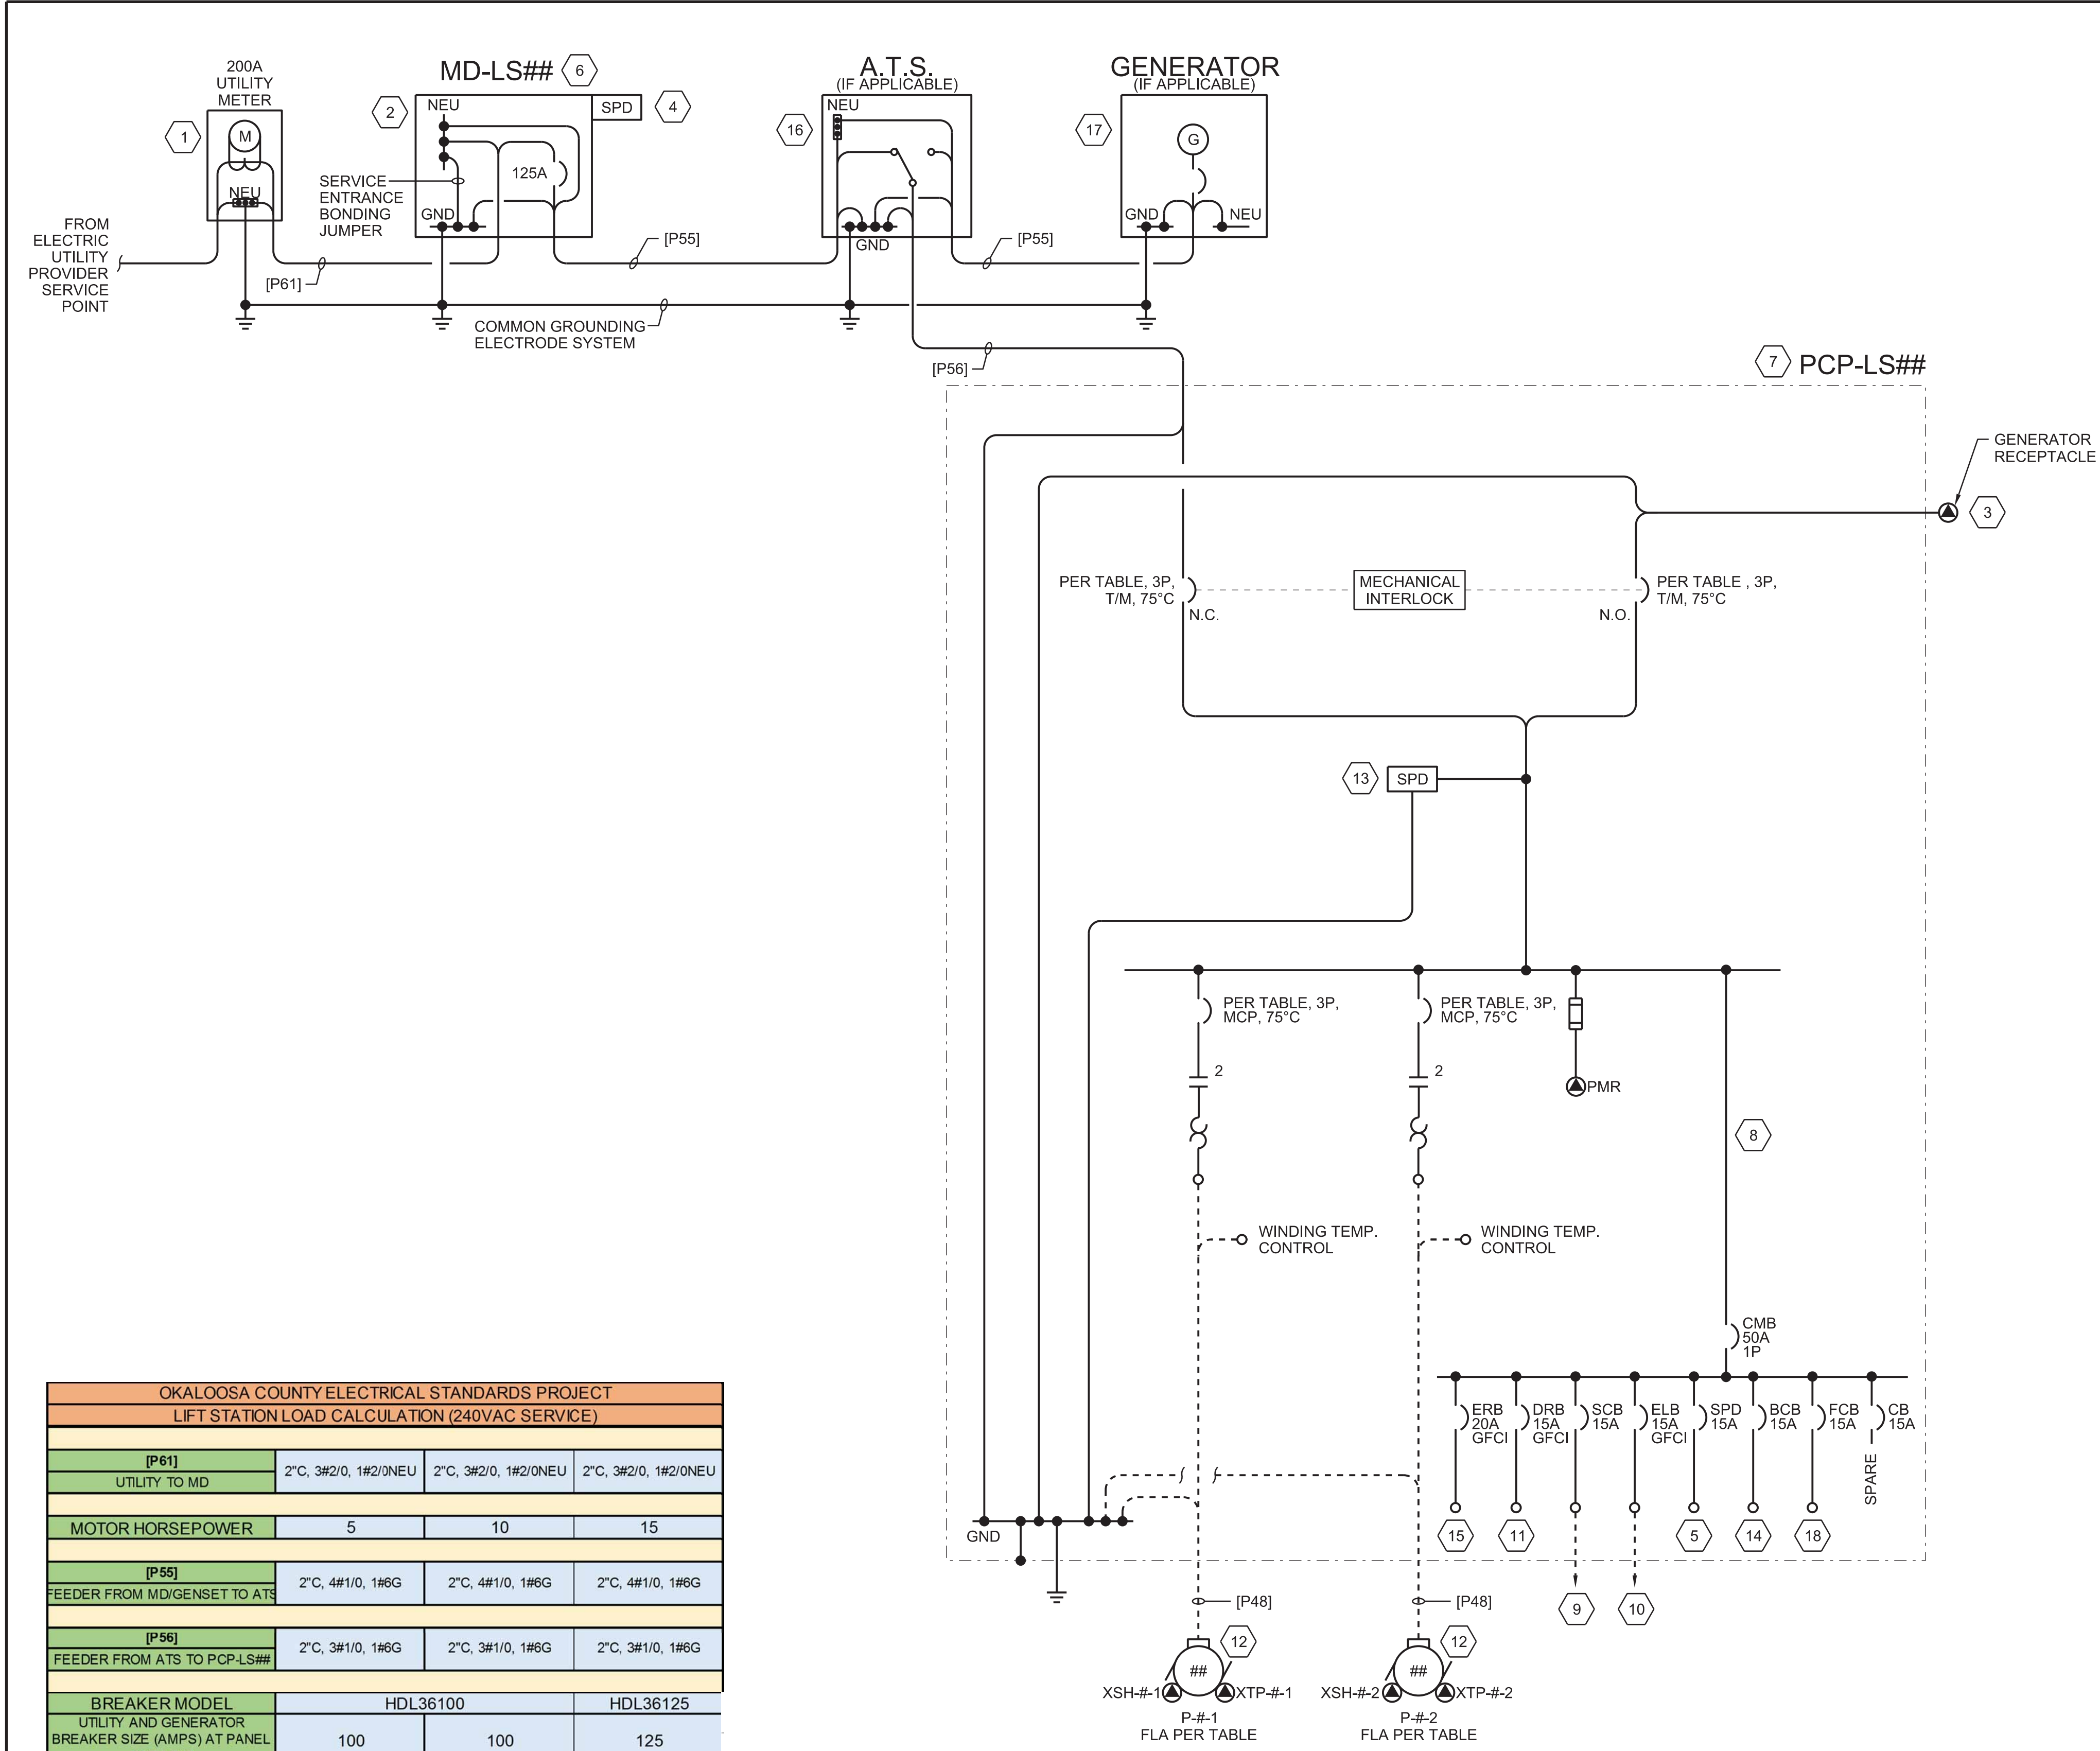

OKALOOSA COUNTY ELECTRICAL STANDARDS PROJECT			
LIFT STATION LOAD CALCULATION (240VAC SERVICE)			
[P61]	2°C, 3#2/0, 1#2/0NEU	2°C, 3#2/0, 1#2/0NEU	2°C, 3#2/0, 1#2/0NEU
UTILITY TO MD			
MOTOR HORSEPOWER	5	10	15
[P55]	2°C, 4#1/0, 1#6G	2°C, 4#1/0, 1#6G	2°C, 4#1/0, 1#6G
FEEDER FROM MD/GENSET TO ATS			
[P56]	2°C, 3#1/0, 1#6G	2°C, 3#1/0, 1#6G	2°C, 3#1/0, 1#6G
FEEDER FROM ATS TO PCP-LS##			
BREAKER MODEL	HDL36100	HDL36125	
UTILITY AND GENERATOR BREAKER SIZE (AMPS) AT PANEL PCP-LS##	100	100	125
BREAKER MODEL	HJL36030M71	HJL36050M72	HJL36100M73
BREAKER SIZE (AMPS) AT PCP-LS##	20	40	60
SCCR	10KA	10KA	10KA
FVNR STARTER NEMA SIZE	2	2	2
O/L SETTINGS (1.25 X FLA)	19	35	53
PUMP FLA (NEC 430.250)	15.2	28	42
[P48]	1-1/2°C, 3#10, 1#10G	1-1/2°C, 3#8, 1#10G	1-1/2°C, 3#6, 1#10G
FEEDER FROM FVNR TO PUMP	4#14, 1#14G	4#14, 1#14G	4#14, 1#14G

SINGLE-LINE DIAGRAM

NTS

SHEET KEYNOTES

- FURNISH AND INSTALL METERING SOCKET, HANDHOLES, CONDUIT AND WIRING PER ELECTRIC UTILITY PROVIDER'S SERVICE REQUIREMENTS AND STANDARDS. COORDINATE WITH THE ELECTRIC UTILITY PROVIDER FOR PHYSICAL LOCATION AND DETAILS. CONTRACTOR SHALL COORDINATE WITH OKALOOSA'S ELECTRIC DIVISION ALL ASPECTS ASSOCIATED WITH THE ELECTRIC SERVICE DELIVERY, FINAL INSPECTION, AND ESTABLISHING SERVICE TO THE LIFT STATION. METER SHALL BE 200 AMP HEAVY DUTY, RINGLESS, 600VAC, 3 PHASE, 4 WIRES, 7 JAW, SINGLE POSITION METER SOCKET, LEVER BYPASS, OVERHEAD/UNDERGROUND FEED, OPEN COVER PLATE, NEMA 3R ENCLOSURE, SIEMENS 40407-025 OR EQUIVALENT.
- FURNISH AND INSTALL SIGNAGE INDICATING THE MAIN CIRCUIT BREAKER IN THE MAIN DISCONNECT (MD) AS THE SERVICE DISCONNECT. SIGNAGE SHALL BE 6" BY 4" IN SIZE, RED LAMINATE, ETCHED TO A WHITE CORE, LETTERING APPROPRIATELY SIZED FOR THE SIGNAGE, AND ATTACHED TO THE FRONT EXTERIOR OF THE MD WITH S/S HARDWARE.
- GENERATOR RECEPTACLE SHALL BE AS MANUFACTURED BY APPLETON CAT. NO. ADJA1034-200.
- SURGE PROTECTIVE DEVICE: TYPE 2, CAT. C "TRUE" 10 MODE W/ DEDICATED PROTECTIVE ELEMENT IN EACH MODE. SSI CAT # LSEB3D1-E1-X2-S.
- SURGE PROTECTIVE DEVICE: APPROVED EQUAL TO EDCO HSP121BT-1RU.
- REFER TO MD REQUIREMENTS ON DRAWING 10-E-03.
- REFER TO PUMP CONTROL PANEL REQUIREMENT ON DRAWING 10-E-03.
- PRIMARY CONNECTION OF CONTROL CIRCUIT TO BE DONE BY CLIENT.
- POWER TO SCADA/RTU SYSTEM PROVIDED FOR OKALOOSA.
- 15A CIRCUIT BREAKER PROVIDED FOR SITE LIGHTING.
- PROVIDE 15A CIRCUIT BREAKER FOR PANEL INTERNAL LIGHT AND GFI INTERNAL RECEPTACLE.
- REFER TO TABLE FOR HORSEPOWER SIZE.
- SURGE PROTECTIVE DEVICE: APPROVED EQUAL TO SCHNEIDER SDSA2040D.
- 15A CIRCUIT BREAKER PROVIDED FOR BATTERY CHARGER.
- 20A CIRCUIT BREAKER PROVIDED FOR ENCLOSURE OUTDOOR GFI RECEPTACLE.
- THE GENERATOR NEUTRAL CONDUCTOR SHALL BE ROUTED THROUGH THE AUTOMATIC TRANSFER SWITCH (ATS). THE CONNECTION BETWEEN THE GENERATOR NEUTRAL AND THE SYSTEM NEUTRAL SHALL BE WITH AN INSULATED NEUTRAL BLOCK IN THE AUTOMATIC TRANSFER SWITCH.
- THE GENERATOR IS A NON-SEPERATELY DERIVED SOURCE. DO NOT BOND THE GENERATOR NEUTRAL TO THE GROUNDED GENERATOR FRAME. BRING THE GENERATOR NEUTRAL CONDUCTOR INTO THE ATS AND CONNECT TO SYSTEM NEUTRAL. GROUND GENERATOR ENCLOSURE/FRAME TO THE SIDE GROUND RING.
- 15A CIRCUIT BREAKER PROVIDED FOR SITE FLOWMETER.

Greg Terry

Digitally signed by Greg Terry
DN: C=US + OU=Jacobs
+ CN=Greg Terry +
E=greg.terry@jacobs.com
Date: 2024.07.25
14:06:17-0500'

DRAWN: A PASTRANA	CHECKED BY: B CALLAWAY	APPROVED BY: G TERRY	DATE: JULY 2024
ELECTRICAL DESIGN STANDARDS		ELECTRICAL TYPE 1 (DUPEX LIFT STATION) (240VAC SERVICE, 3Ø, <= 15HP) SINGLE LINE DIAGRAM	
REVISION		DATE	
SCALE: NTS			
Okaloosa County Water & Sewer Engineering 1804 Lewis Turner Blvd, Suite 300 Ft. Walton Beach, FL 32547			

STANDARD DESIGN DRAWINGS


- SHEET KEYNOTES
- 1

FURNISH AND INSTALL STAINLESS STEEL NARROW CHANNEL UNI-STRUT AND 3" STAINLESS STEEL MOUNTING STRAPS BOLTED TO POSTS WITH STAINLESS STEEL BOLTS & HARDWARE, AS REQUIRED TO PROPERLY SUPPORT RACK MOUNTED EQUIPMENT. ELEVATION VIEWS FOR EXAMPLE ONLY.
- 2


MASTIC SEAL. TYPICAL FOR ALL ALUMINUM POSTS.
- 3

3" DIA. ALUMINUM POSTS WITH PVC CAP.
- 4


REQUIRED 45W L.E.D. SECURITY LIGHT. ORIENT FIXTURE TOWARD PUMP STATION EQUAL TO AMERICAN ELECTRIC LIGHTING NEMA HEAD SERIES II. EXTEND POLE ADDITIONAL 5' TO MOUNT AN AREA LIGHT.

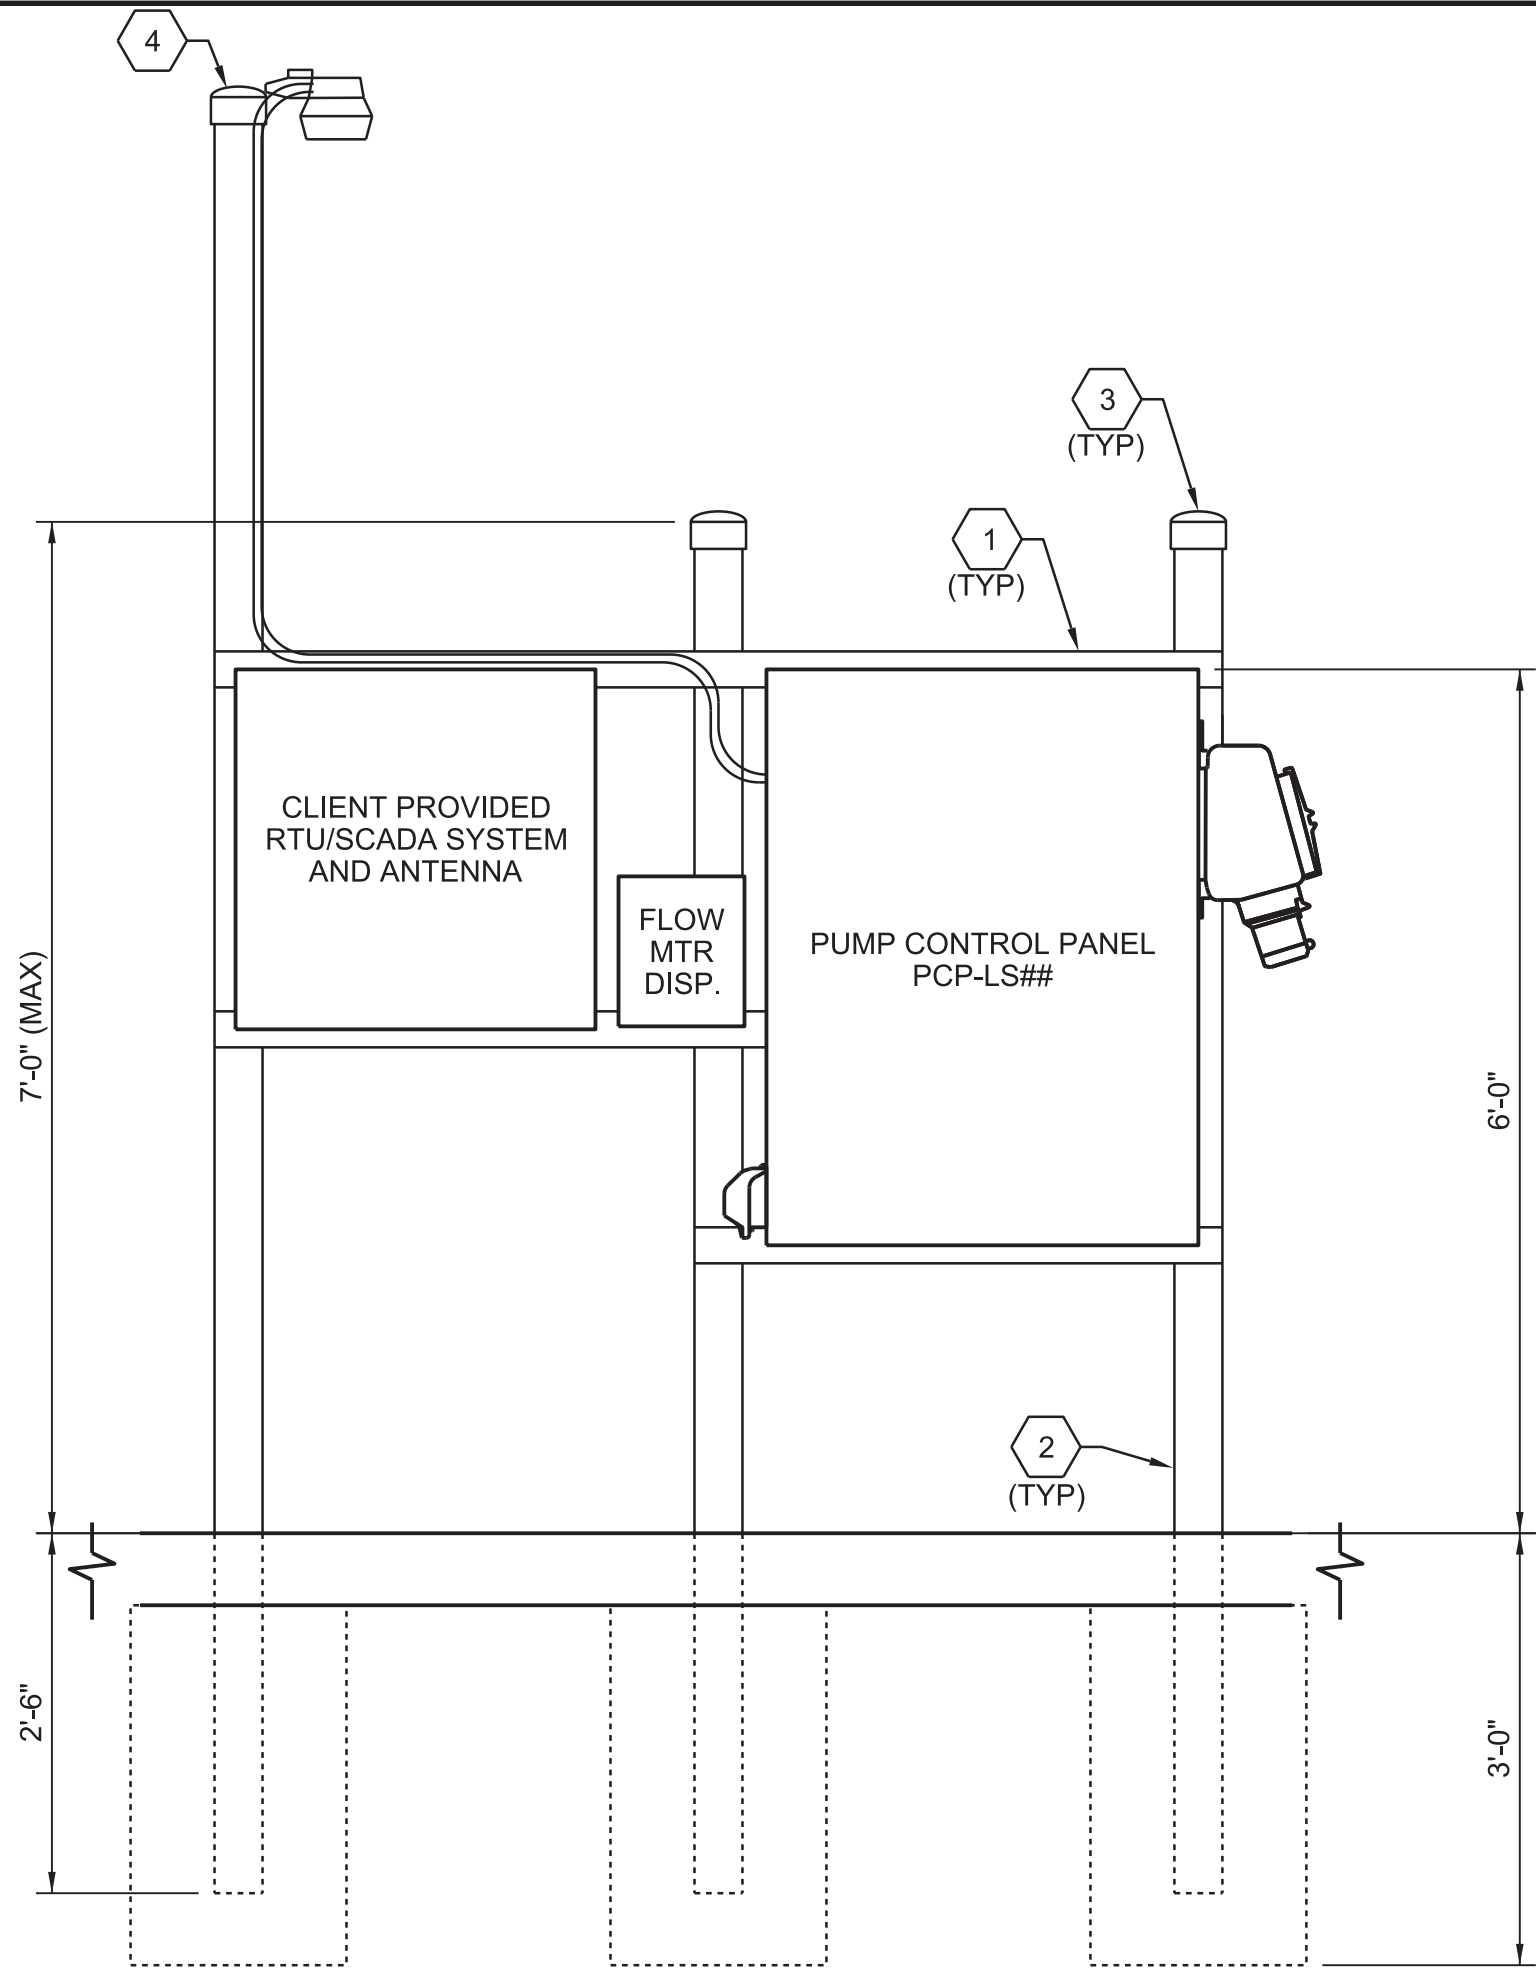

NORTH ELEVATION
3/4"=1'-0"

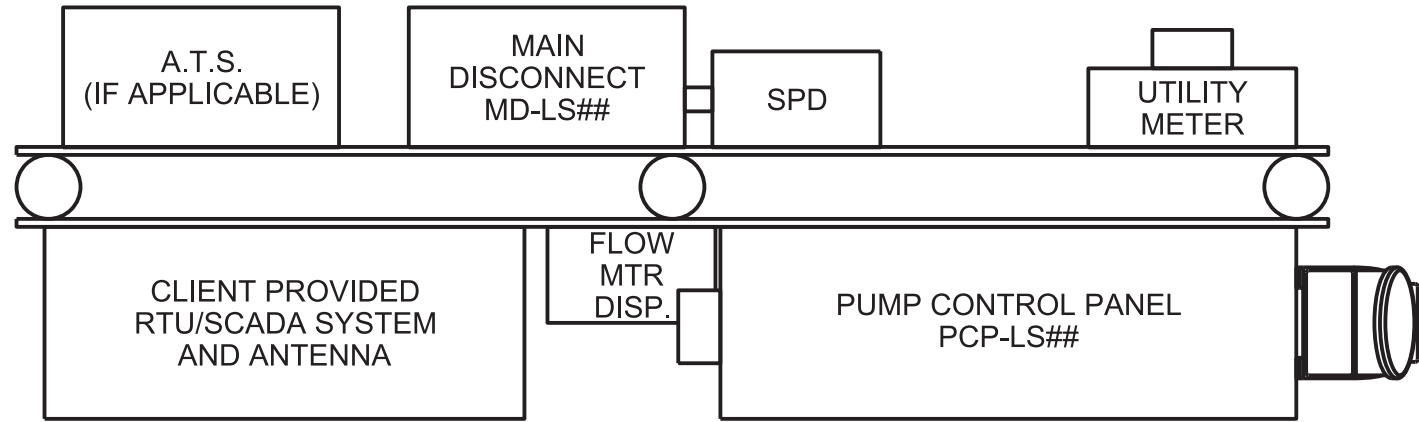

 **EQUIPMENT RACK**
1"=1'-0"

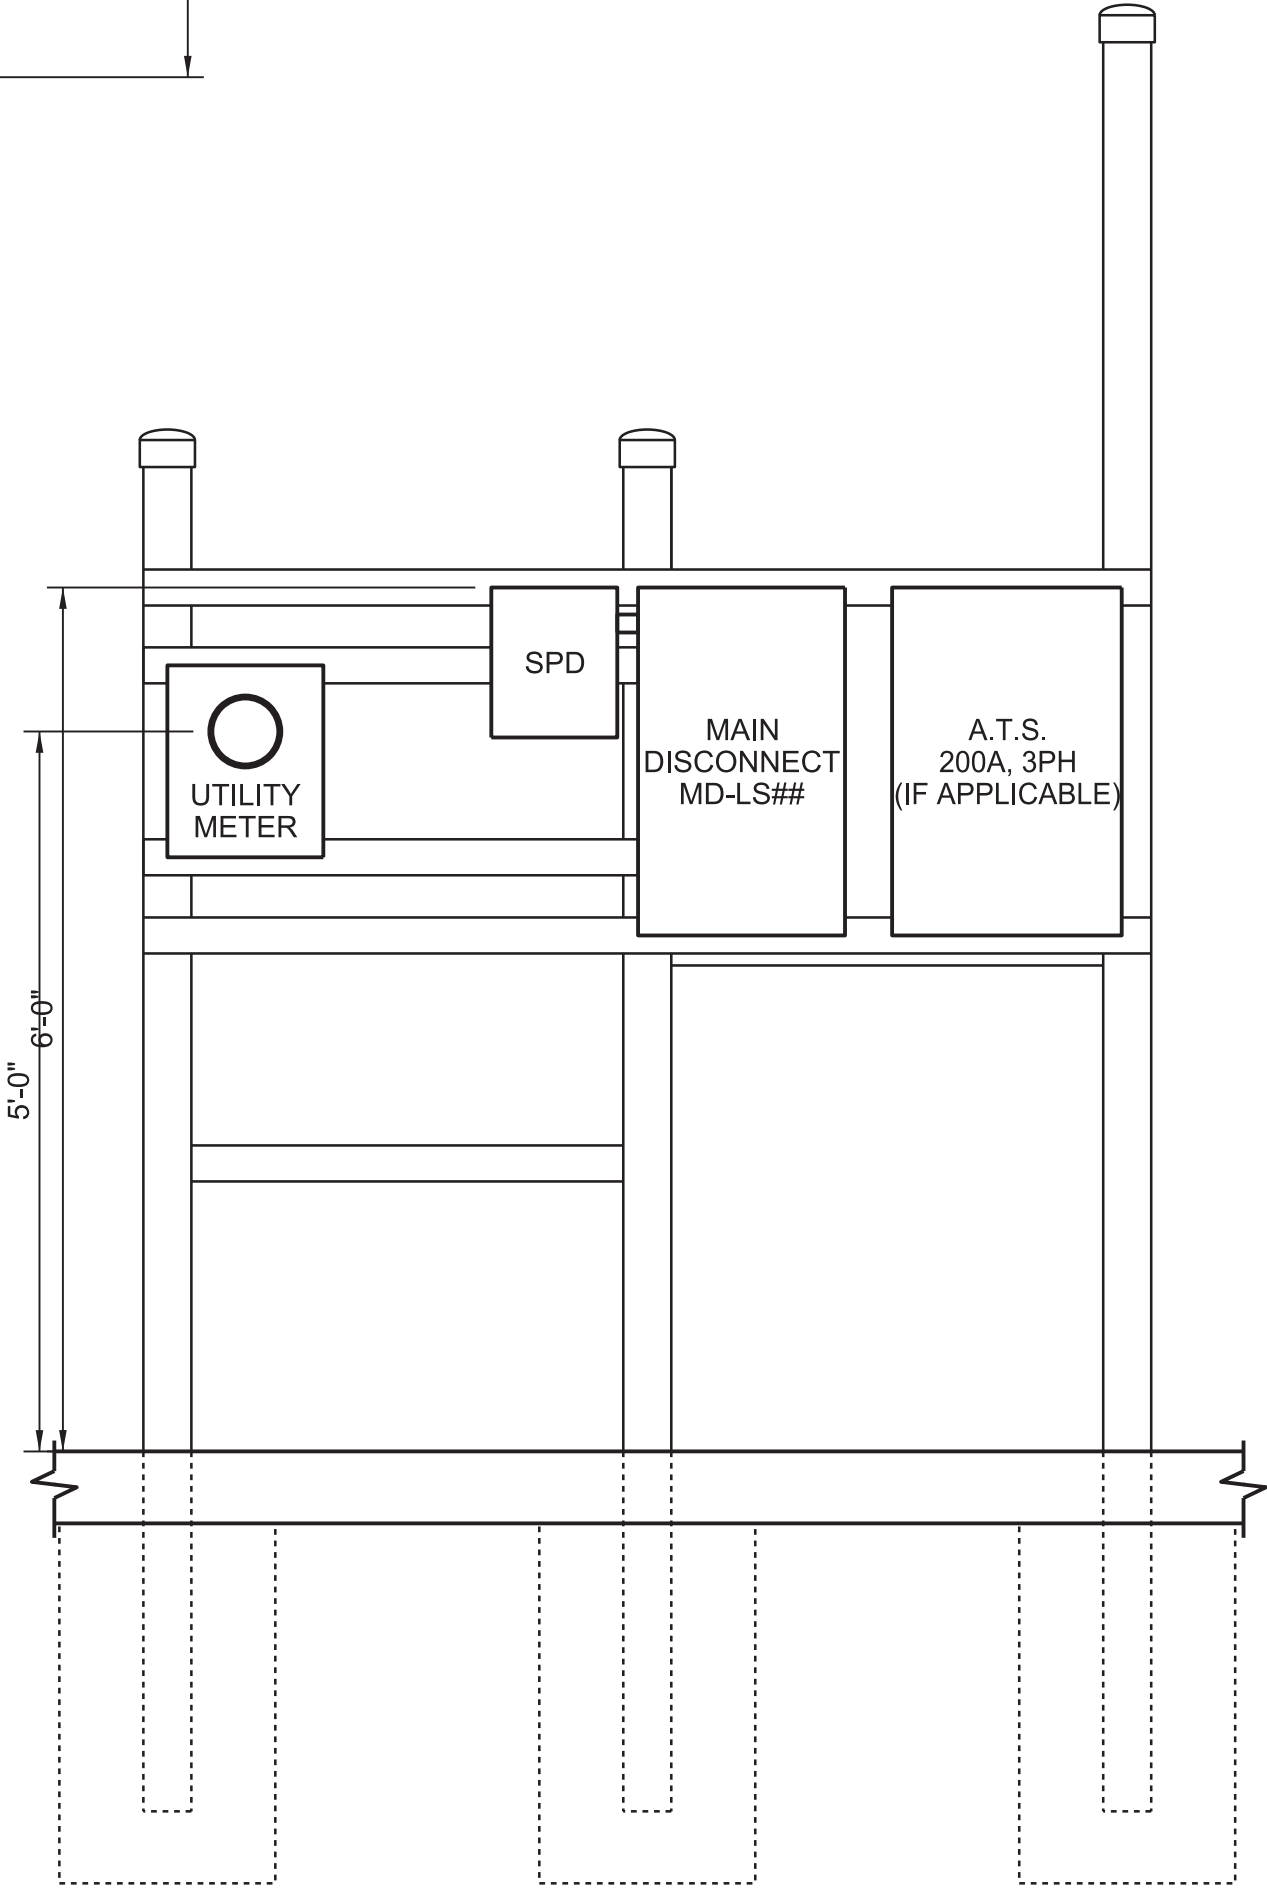

SOUTH ELEVATION
3/4"=1'-0"



Greg Terry

Digitally signed by Greg Terry
DN: C=US + OU=Jacobs + CN=Greg Terry + E=greg.terry@jacobs.com
Date: 2024.07.25 14:06:17 -05'00'

 Okaloosa County Water & Sewer Engineering 1804 Lewis Turner Blvd, Suite 300 Ft. Walton Beach, FL 32547	SCALE: NTS	DATE	REVISION	ELECTRICAL DESIGN STANDARDS	DRAWN: A PASTRANA	
				ELECTRICAL	CHECKED BY: B CALLAWAY	
				TYPE 1 (DUPLEX LIFT SATION) (240VAC SERVICE, 3Ø, <= 15HP)	APPROVED BY: G TERRY	
				EQUIPMENT ELEVATION	DATE: JULY 2024	
					DWG 10—E—02	


STANDARD DESIGN DRAWINGS

SHEET KEYNOTES


1. 125AMP, 3P, ENCLOSED MAIN BREAKER, NEMA 4X, STAINLESS STEEL. SERVICE ENTRANCE RATED.
2. NAMEPLATE #1 (REFER TO SPECIFICATIONS):
MD-LS##
3. NAMEPLATE #2 (REFER TO DWG 10-E-01, KEY NOTE 2 AND SPECIFICATIONS):

MD-LS##

LIFT STATION ##
SERVICE
DISCONNECT


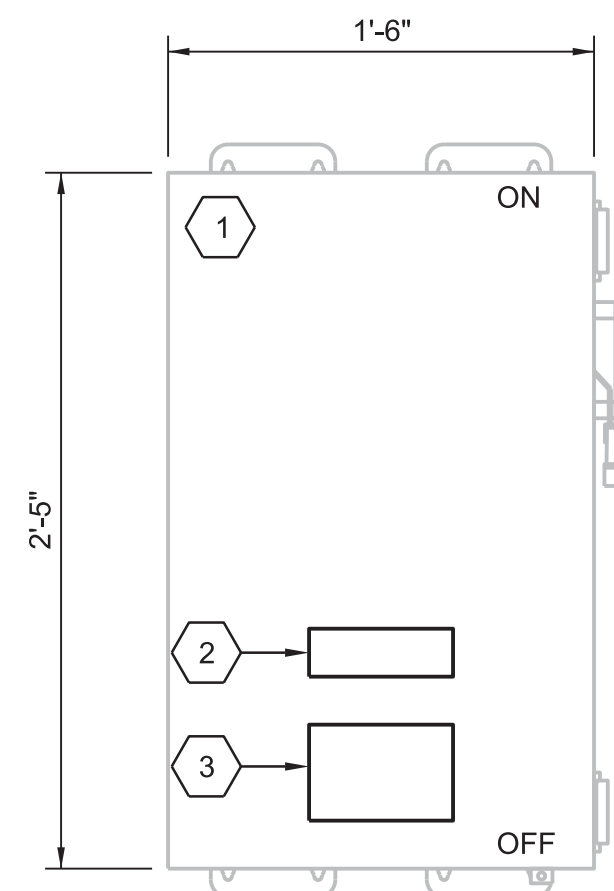


MD-LS## FRONT EXTERIOR

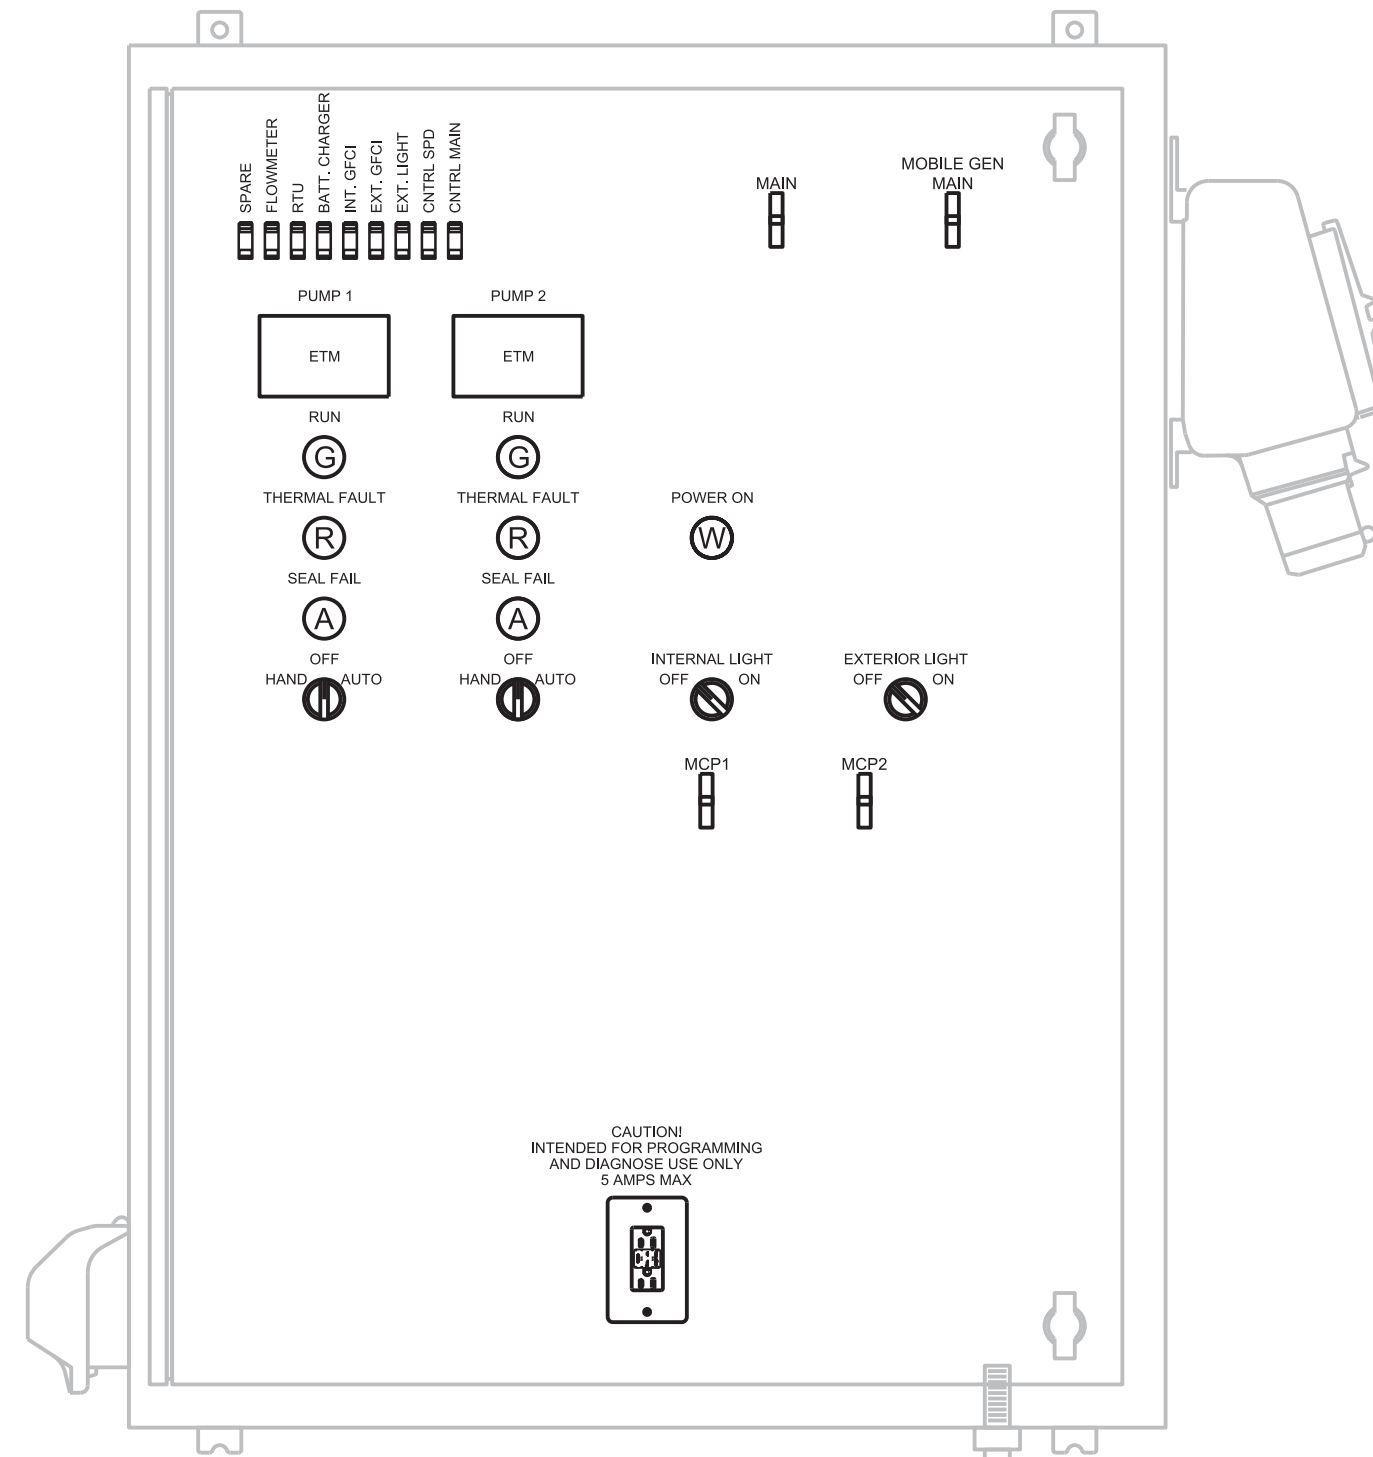

PCP-LS## INNER DOOR LAYOUT

NTS (OUTER DOOR REMOVED FOR CLARITY)

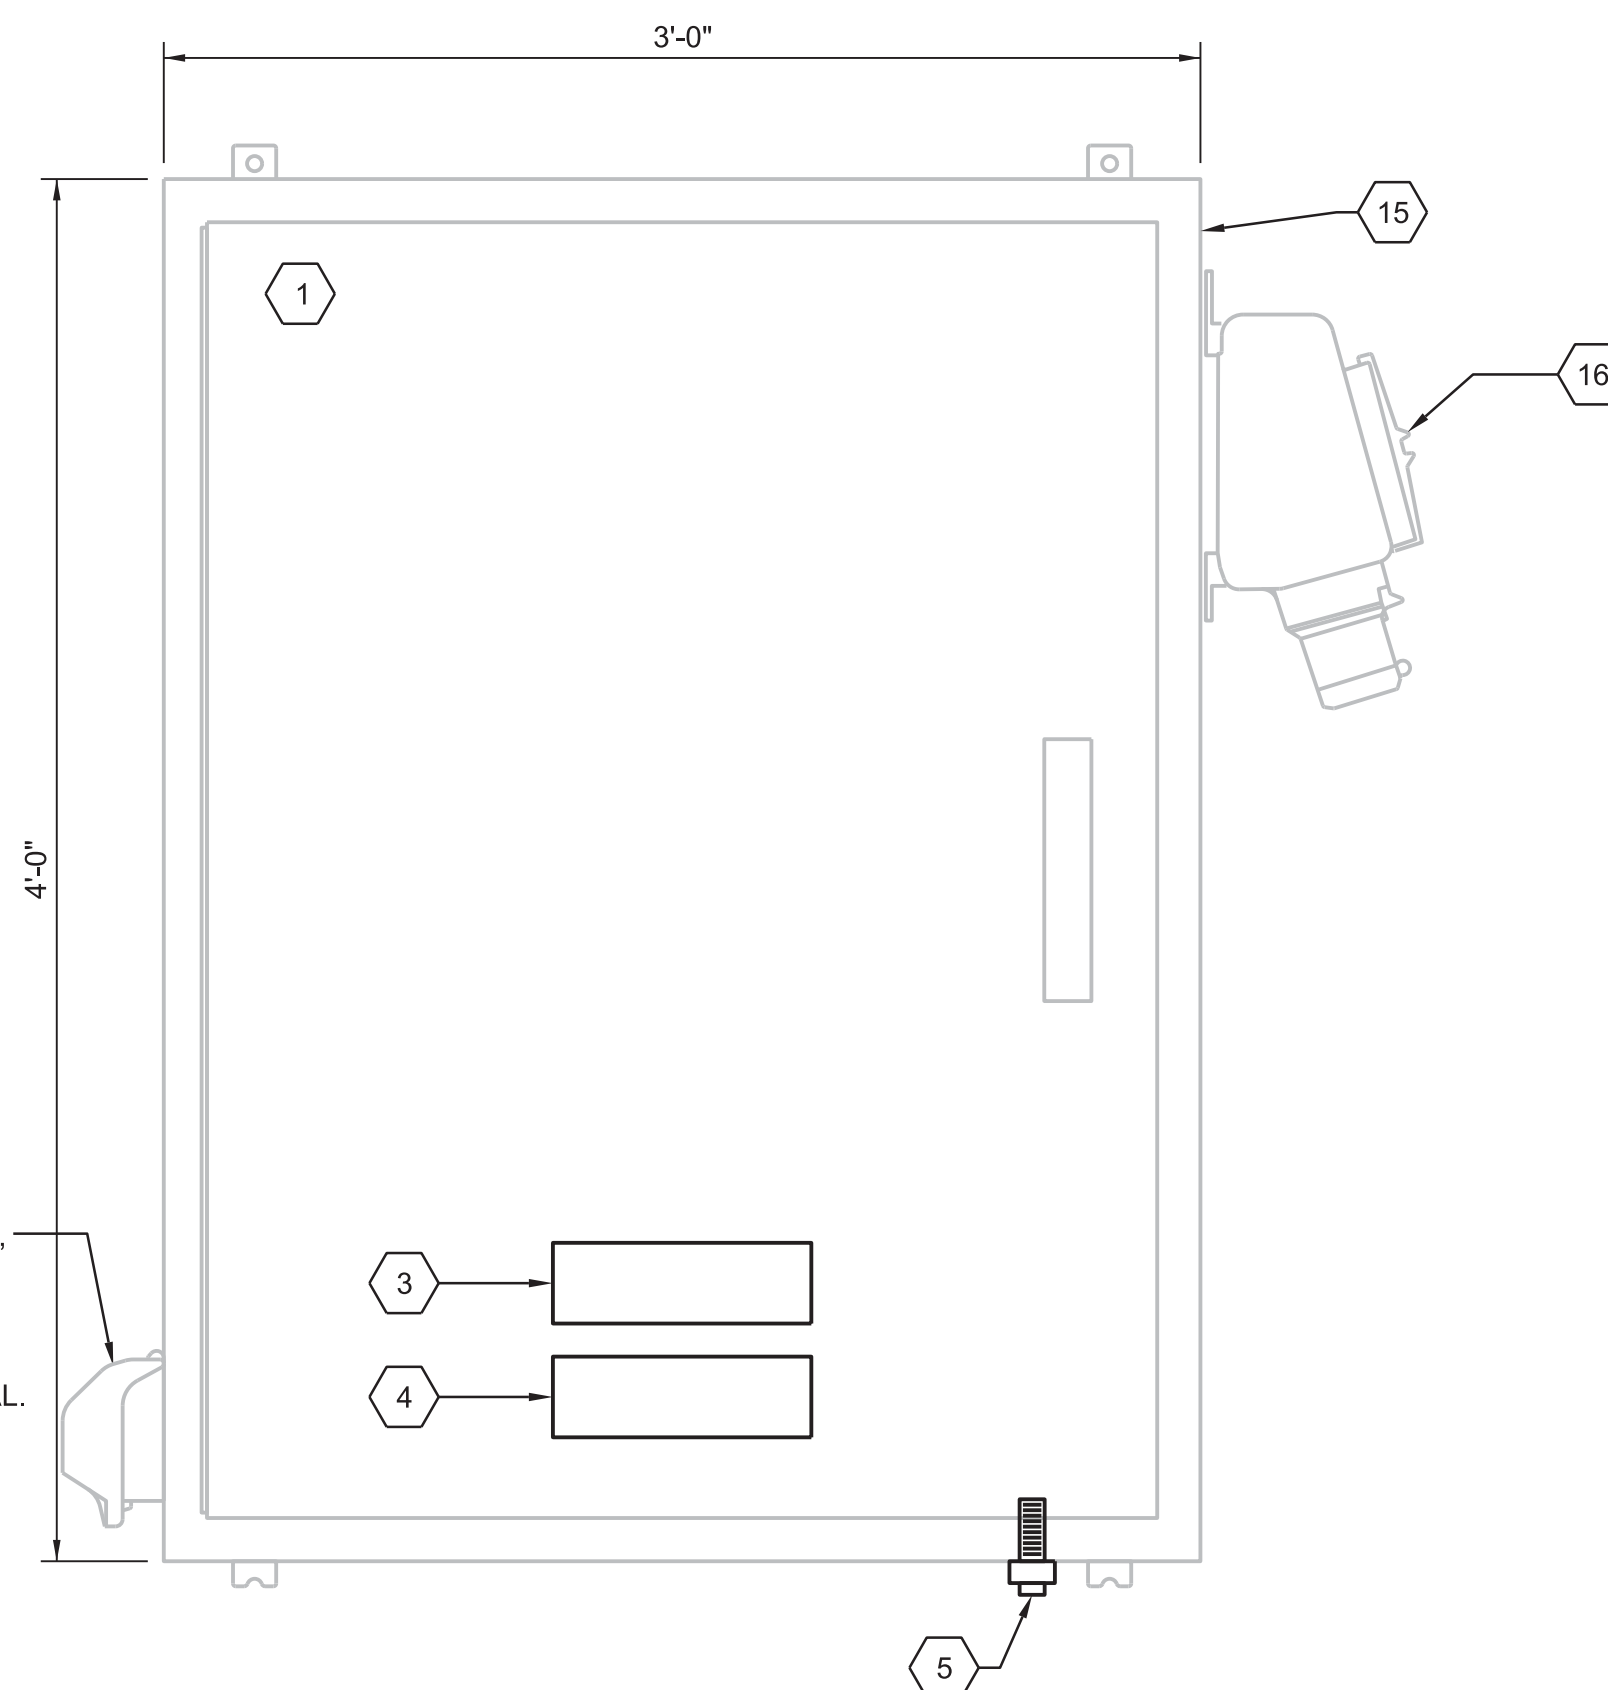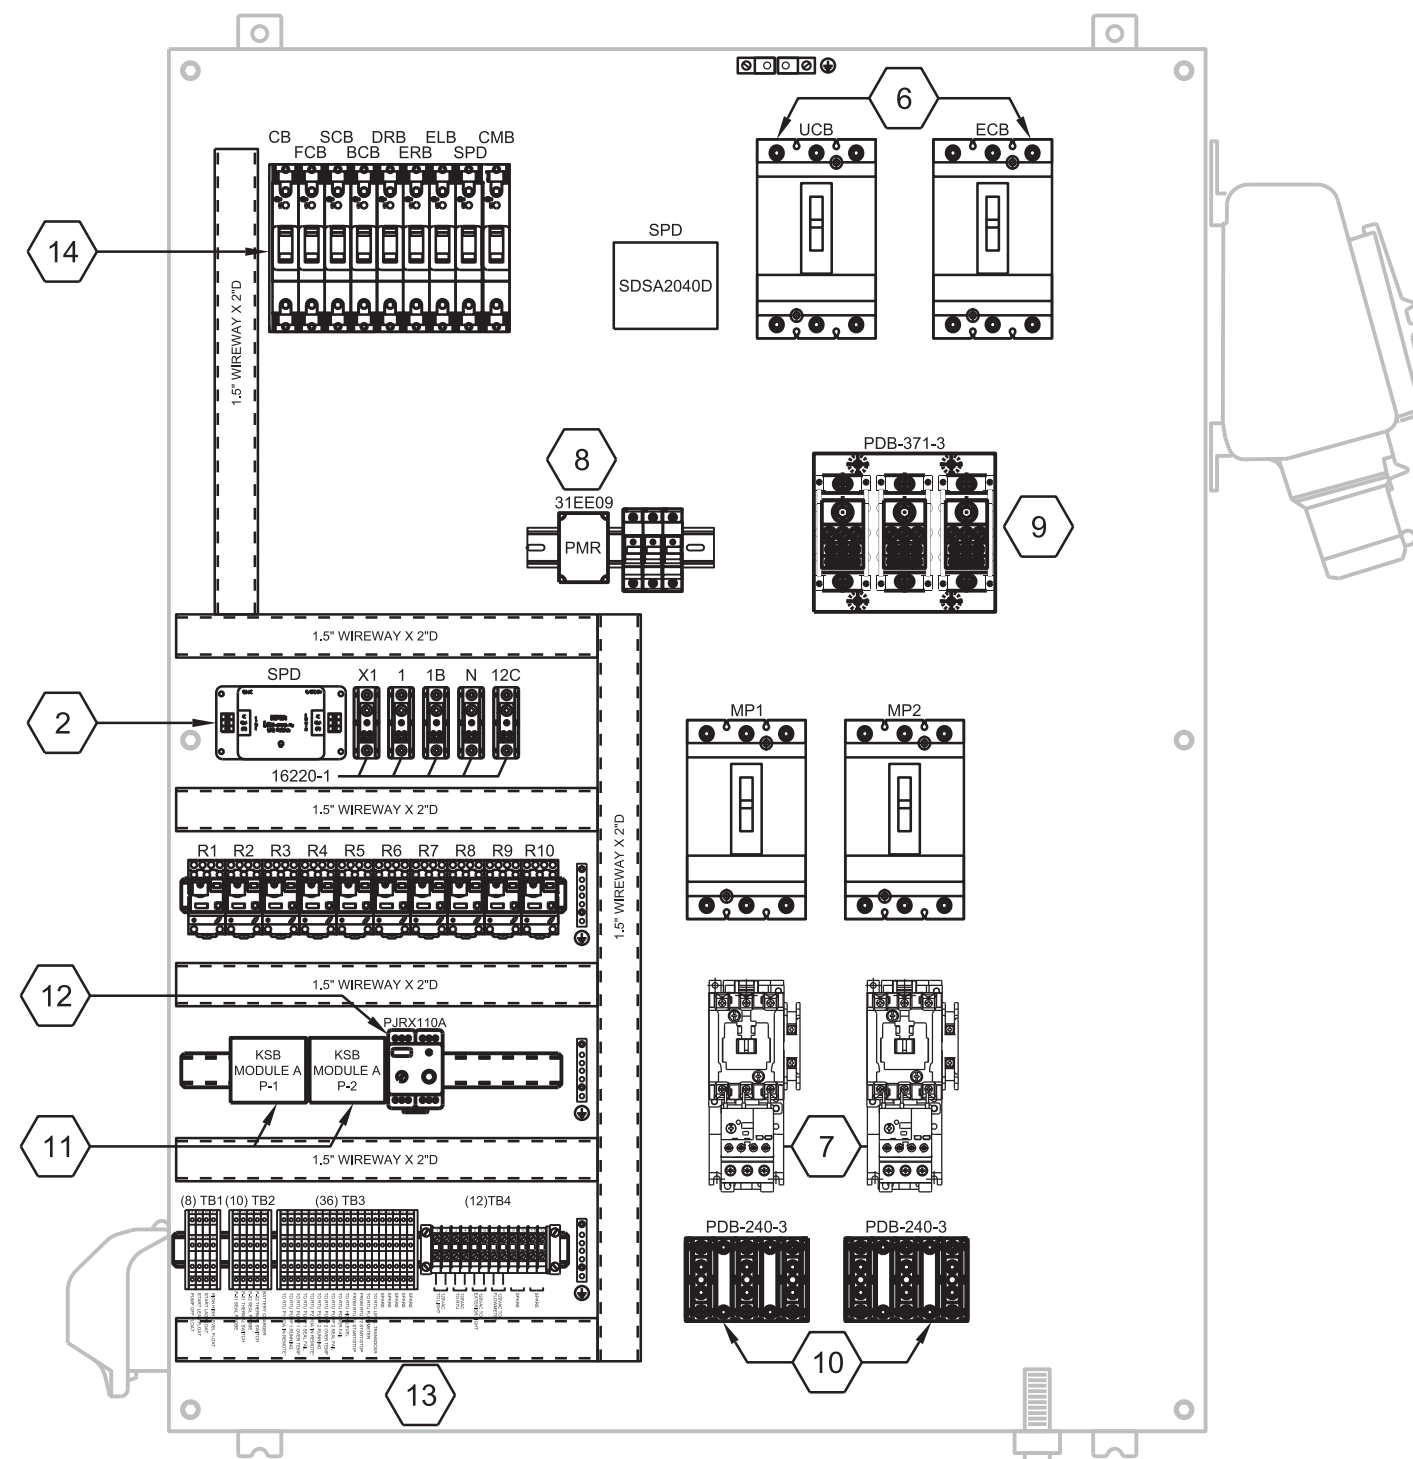PCP-LS## FRONT EXTERIOR
NTSPCP-LS### INTERIOR
NTS

GENERAL NOTES

1. FULLY ASSEMBLED ENCLOSURE SHALL BEAR AN UL-508A LABEL, AND A SCCR LABEL INDICATING THE ASSEMBLED UNIT HAS A SHORT CIRCUIT WITHSTAND OF 10KA.
2. EXPOSED INTERIOR LIVE COMPONENTS SHALL BE COVERED WITH AN INNER DOOR, HINGED ON ONE SIDE, LATCHED ON THE OTHER, TO PREVENT ACCIDENTAL CONTACT OF ENERGIZED COMPONENTS WHILE ALLOWING FOR MANUAL OPERATION OF THE SWITCHES. INNER DOOR FINISH TO BE A1, COLOR S078; WHITE (HOFFMAN #60) - SMOOTH GLOSSY.
3. APPROVED ENCLOSURE MANUFACTURERS ARE:
 - a. ECS
RALPH SINN
904.367.5000
RALPH@ECSCONTROLPANELS.COM
 - b. EG CONTROLS, INC.
BRIAN DAIL
904.292.0110
BDAIL@EGCONTROLS.COM
 - c. AUTOMATION CONTROL SERVICE
KEN FAUL
850.477.8440
KEN.FAUL@AUTOCONSERV.COM
 - d. TESCO CONTROLS
800.948.3726
SALES@TESCONTROLS.COM
 - e. SOUTHERN FLOW, INC.
770.667.5169
ADMIN@SOUTHERNFLOWINC.COM

SHEET KEYNOTES

1. ENCLOSURE SHALL BE PENTAIR/HOFFMAN, TYPE A48H3612WFSPL3PPT-MOD, 304 S/S, NEMA-4X FOR OUTDOOR USE. DIMENSIONS TO BE 36"Wx48"H WITH MINIMUM DEPTH OF 12". ENCLOSURE SHALL BE EQUIPPED WITH AN APPROPRIATE BACKPLATE FOR EQUIPMENT MOUNTING, FINISH TO BE A1, COLOR S078: WHITE (HOFFMAN #60) - SMOOTH GLOSSY.
2. SURGE PROTECTIVE DEVICE: EDCO CAT# HSP121BT-1RU.
3. NAMEPLATE #1 (REFER TO SPECIFICATIONS):
PCP-LS##
4. NAMEPLATE #2 (REFER TO SPECIFICATIONS):
MAY BE ENERGIZED FROM
TWO DIFFERENT SOURCES
MD-LS##
RTU-LS##
5. ONE-WAY BREATHER/DRAIN, T&B # ECD15-TB.
6. MAIN CIRCUIT BREAKERS: SQUARE D CAT# PER TABLE IN DRAWING 10-E-01, MECHANICALLY INTERLOCKED.
7. NEMA SIZE 2 STARTER, FULL VOLTAGE NON-REVERSING, COMBINATION MOTOR CIRCUIT PROTECTOR AND SOLID STATE OVERLOAD RELAY, 120V COIL, ZNO/ZNC AUXILIARY CONTACTS.
8. PHASE MONITOR RELAY: DAYTON CAT# 31EE09. NO SUBSTITUTION.
9. POWER DISTRIBUTION BLOCK: BUSSMAN HIGH SCCR SERIES, CAT# PDB371-3.
10. POWER DISTRIBUTION BLOCK: BUSSMAN HIGH SCCR SERIES, CAT# PDB204-3.
11. MOTOR PROTECTION MODULE: KSB MODEL A. NO SUBSTITUTION, UNLESS APPROVED IN WRITING FROM OCWS ELECTRICAL.
12. DUPLEX ALTERNATOR: CROUZET CAT# PJRX110A.
13. REFER TO DWG. 10-E-04 FOR CONTROL SCHEMATIC INFORMATION.
14. CIRCUIT BREAKERS, REFER TO DRAWING 10-E-04 FOR AMOUNT, SIZE AND TYPE.
15. NAMEPLATE #3 (REFER TO SPECIFICATIONS):

WARNING:
FOR CONNECTION OF A
SEPARATELY DERIVED
(BONDED NEUTRAL) SYSTEM
16. GENERATOR RECEPTACLE: APPLETON CATALOG NUMBER ADJA1034-200.

WARNING:
FOR CONNECTION OF A
SEPARATELY DERIVED
(BONDED NEUTRAL) SYSTEM

Greg Terry

Digitally signed by Greg Terry
DN: C=US + OU=Jacobs
+ CN=Greg Terry +
E=greg.terry@jacobs.com
Date: 2024.07.25
14:06:17-05'00'

DRAWN: A PASTRANA

CHECKED BY: B CALLAWAY

DATE: JULY 2024

DWG 10-E-03

ELECTRICAL DESIGN STANDARDS

ELECTRICAL

(DUPLIX LIFT STATION)


SERVICE, 30, <
PAGE: 1, LAYOUT

REVISION



DATE _____

SCALE: NTS


Okaloosa County
Water & Sewer Engineering
1804 Lewis Turner Blvd. Suite 300
Ft. Walton Beach, Fl. 32547

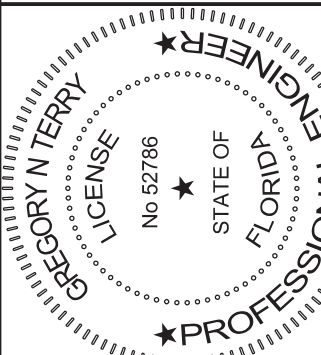

STANDARD DESIGN DRAWINGS

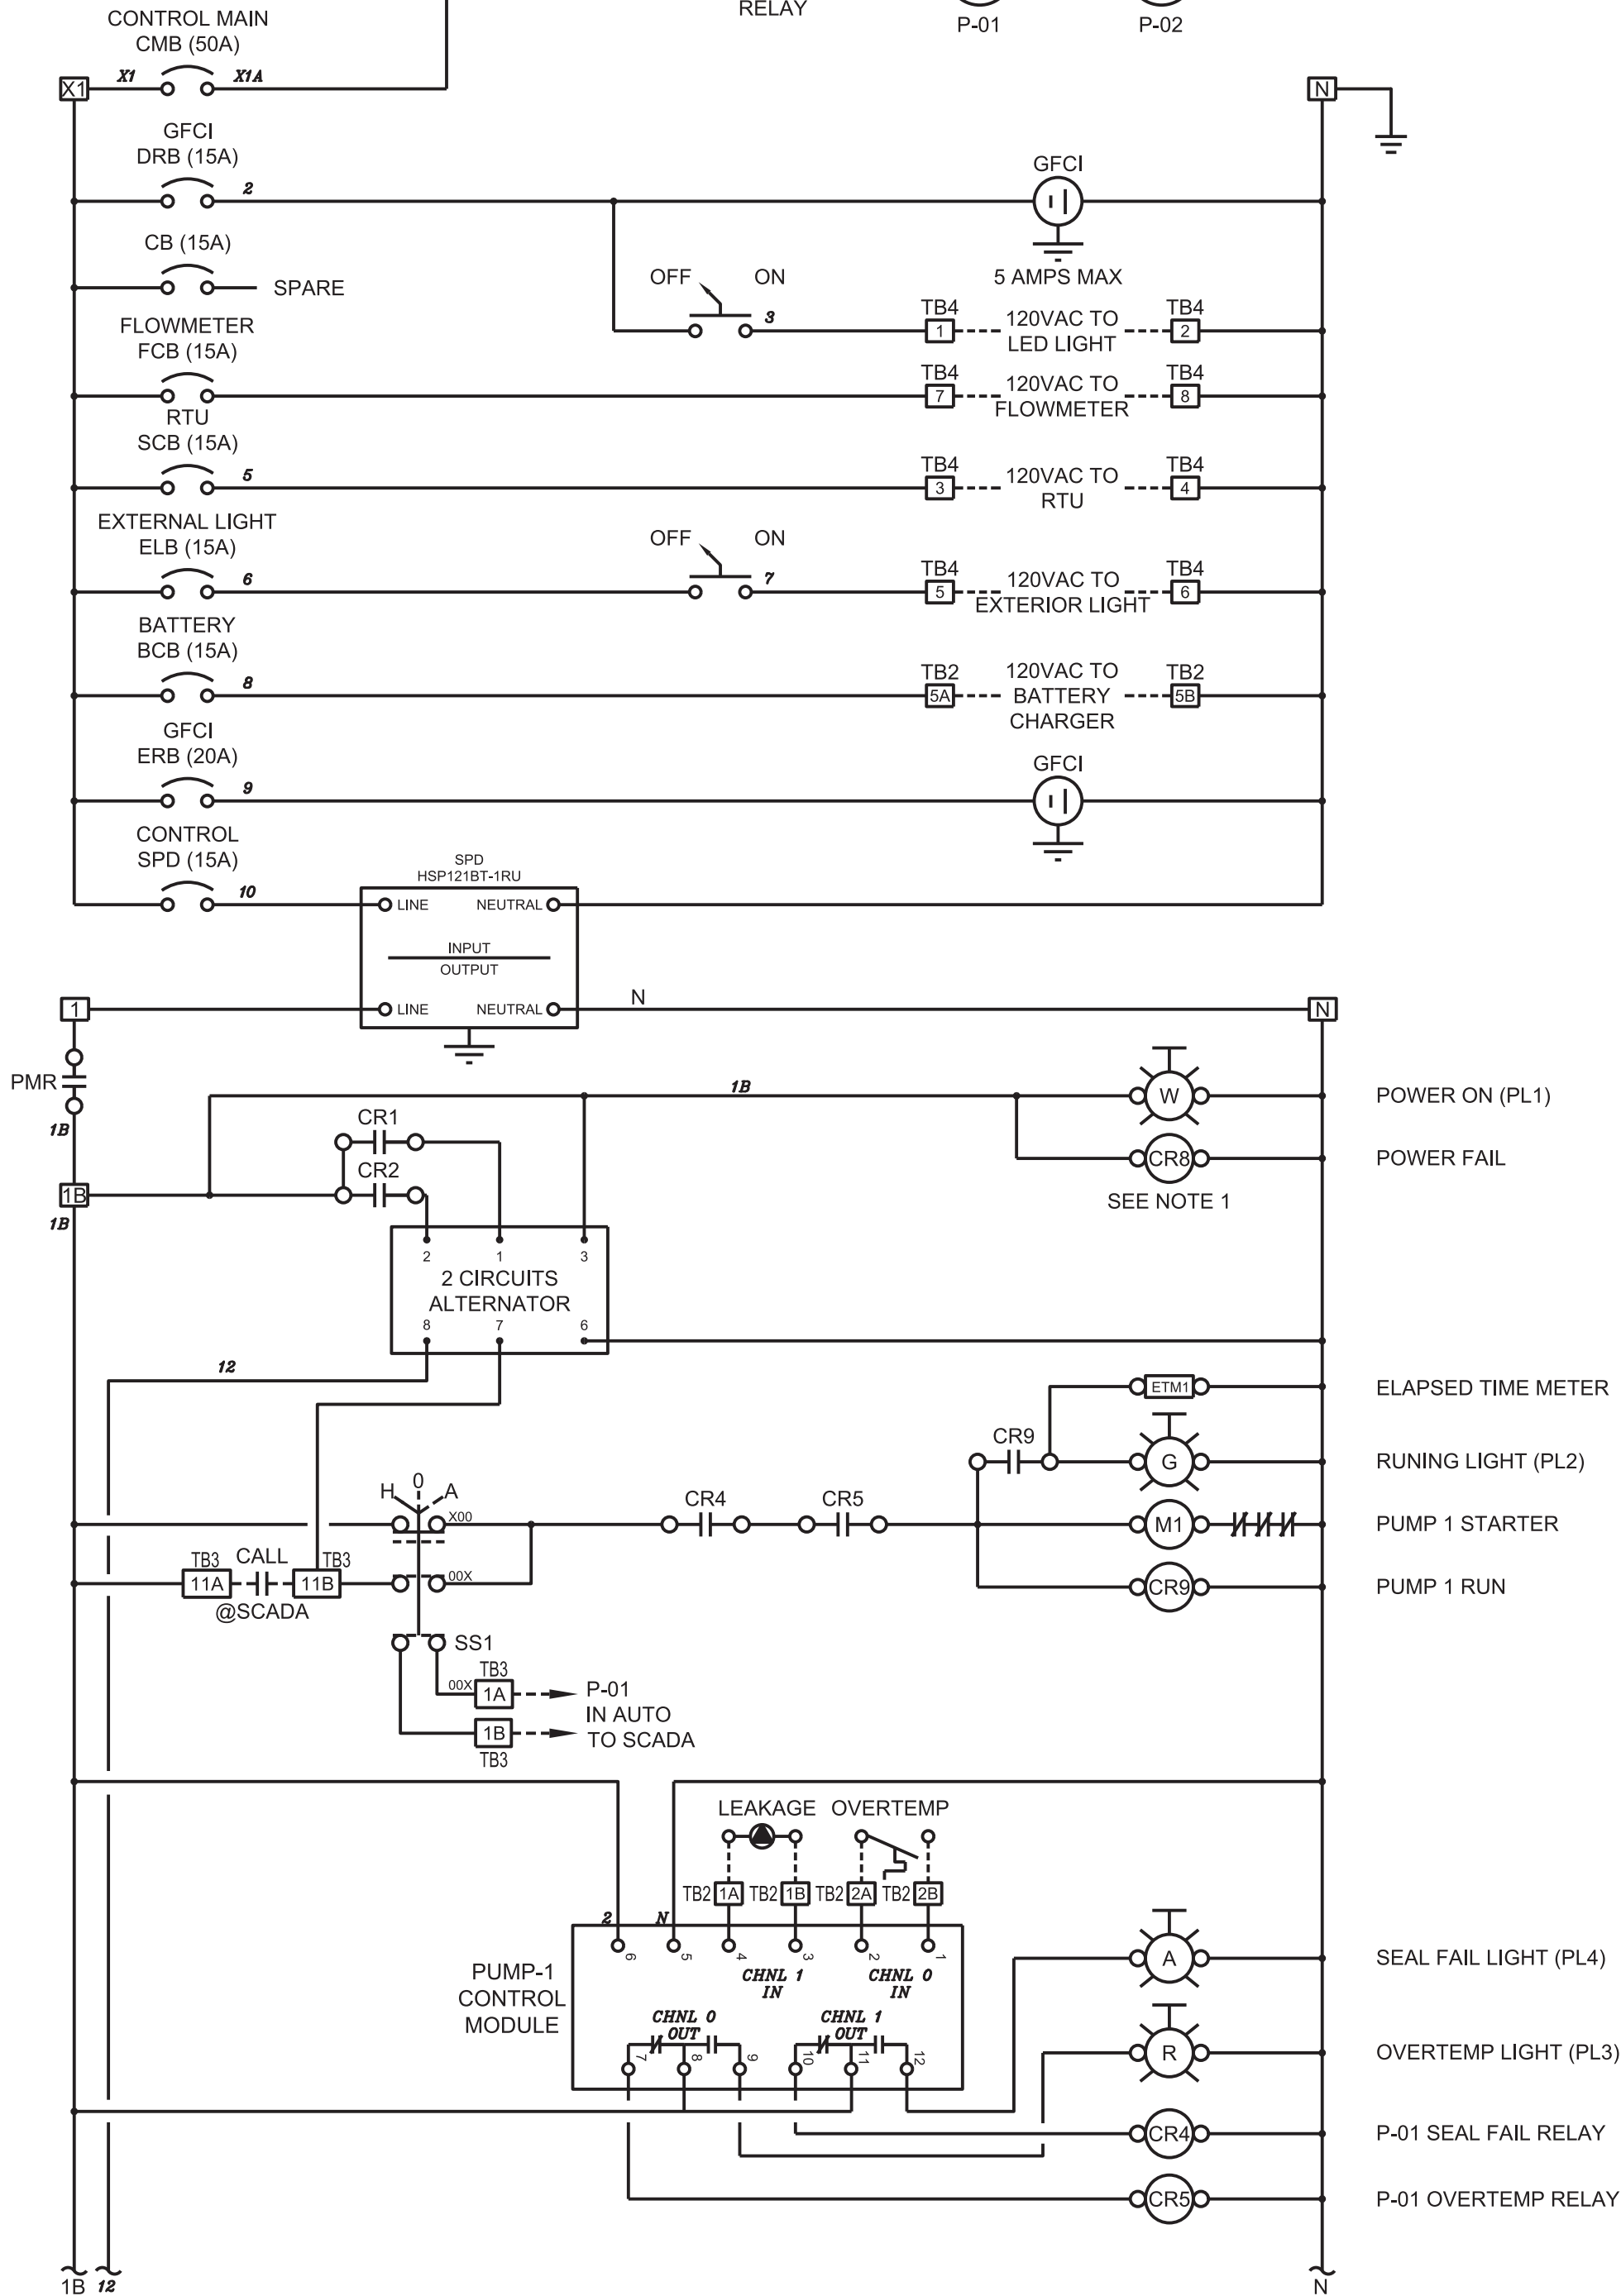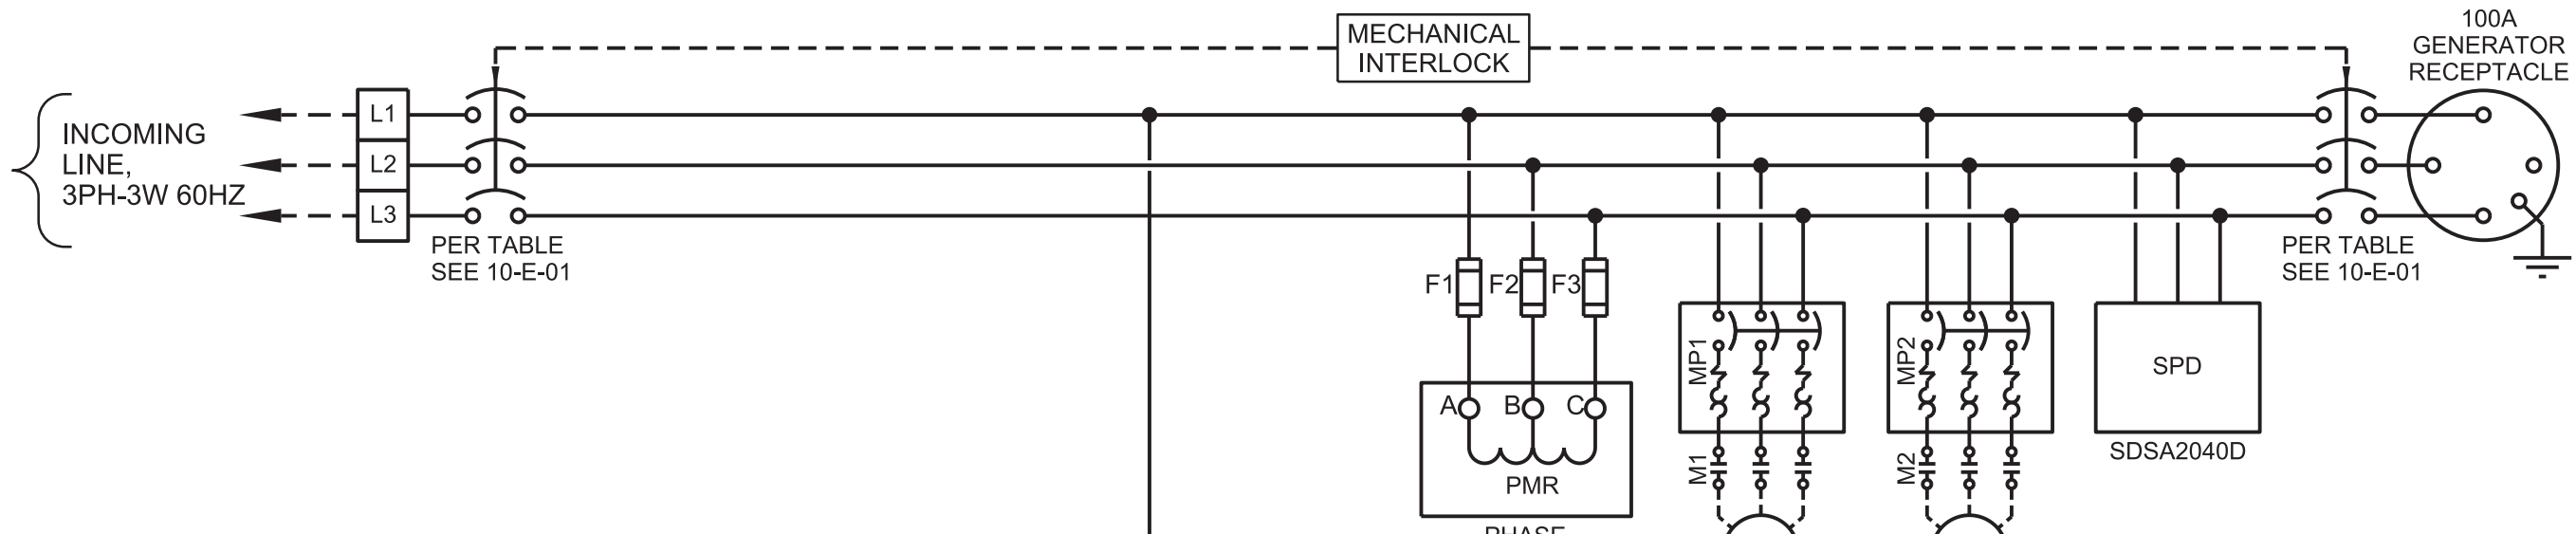

DUPLEX LIFT STATION CONTROL WIRING DIAGRAM
N.T.S.

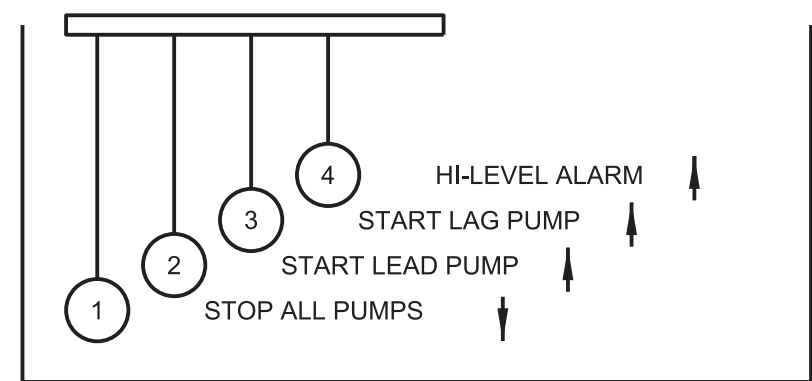

PIT FLOATS ARRANGEMENTS




GENERAL SHEET NOTES

- CR8 TO BE 3PDT, 120VAC, 10A, 11 PIN RELAY.
- TERMINAL BLOCK CONNECTORS FOR TB1, TB2, AND TB3 SHALL BE PHOENIX CONTACT 3044814, WITH 3047293 END BLOCK, NO SUBSTITUTION.
- TERMINAL BLOCK CONNECTORS FOR TB4 SHALL BE PHOENIX CONTACT 3044102 WITH 3047028 END BLOCK, NO SUBSTITUTION.


LEGEND


- FIELD WIRING
- CONTROL PANEL WIRING

Greg Terry
Digitally signed by Greg Terry
DN: C=US + OU=Jacobs
+ CN=Greg Terry +
E=greg.terry@jacobs.com
Date: 2024.07.25
14:06:17-0500'

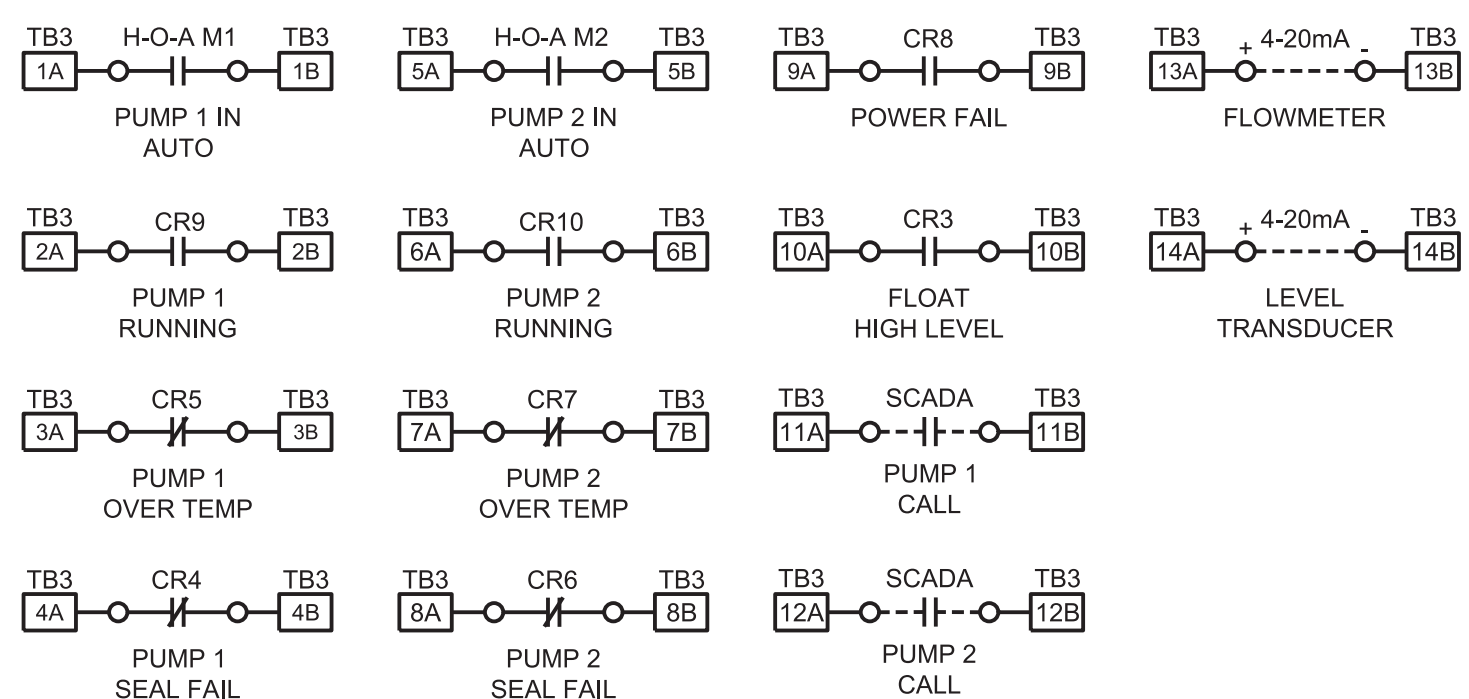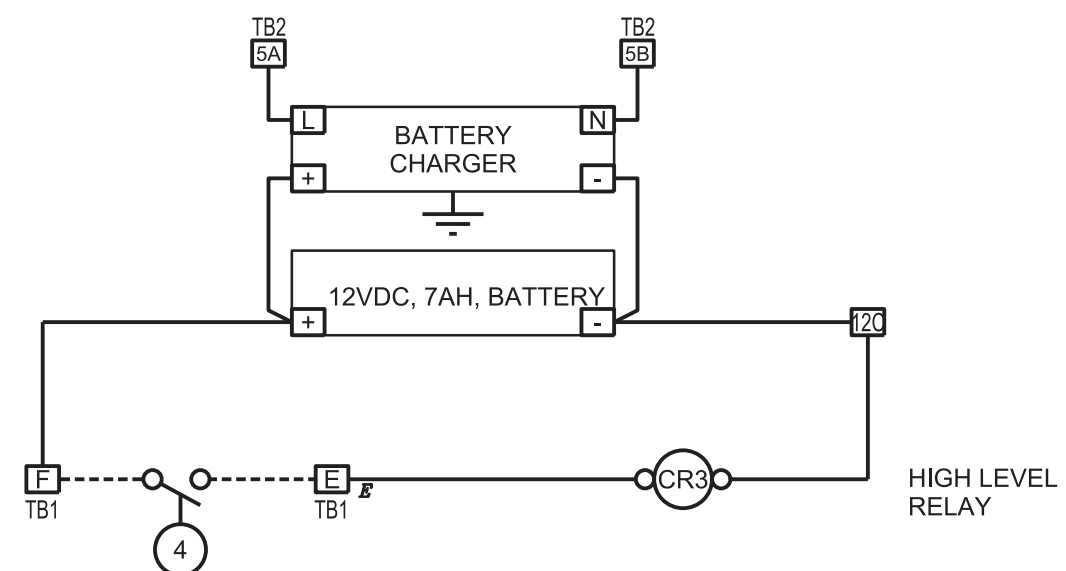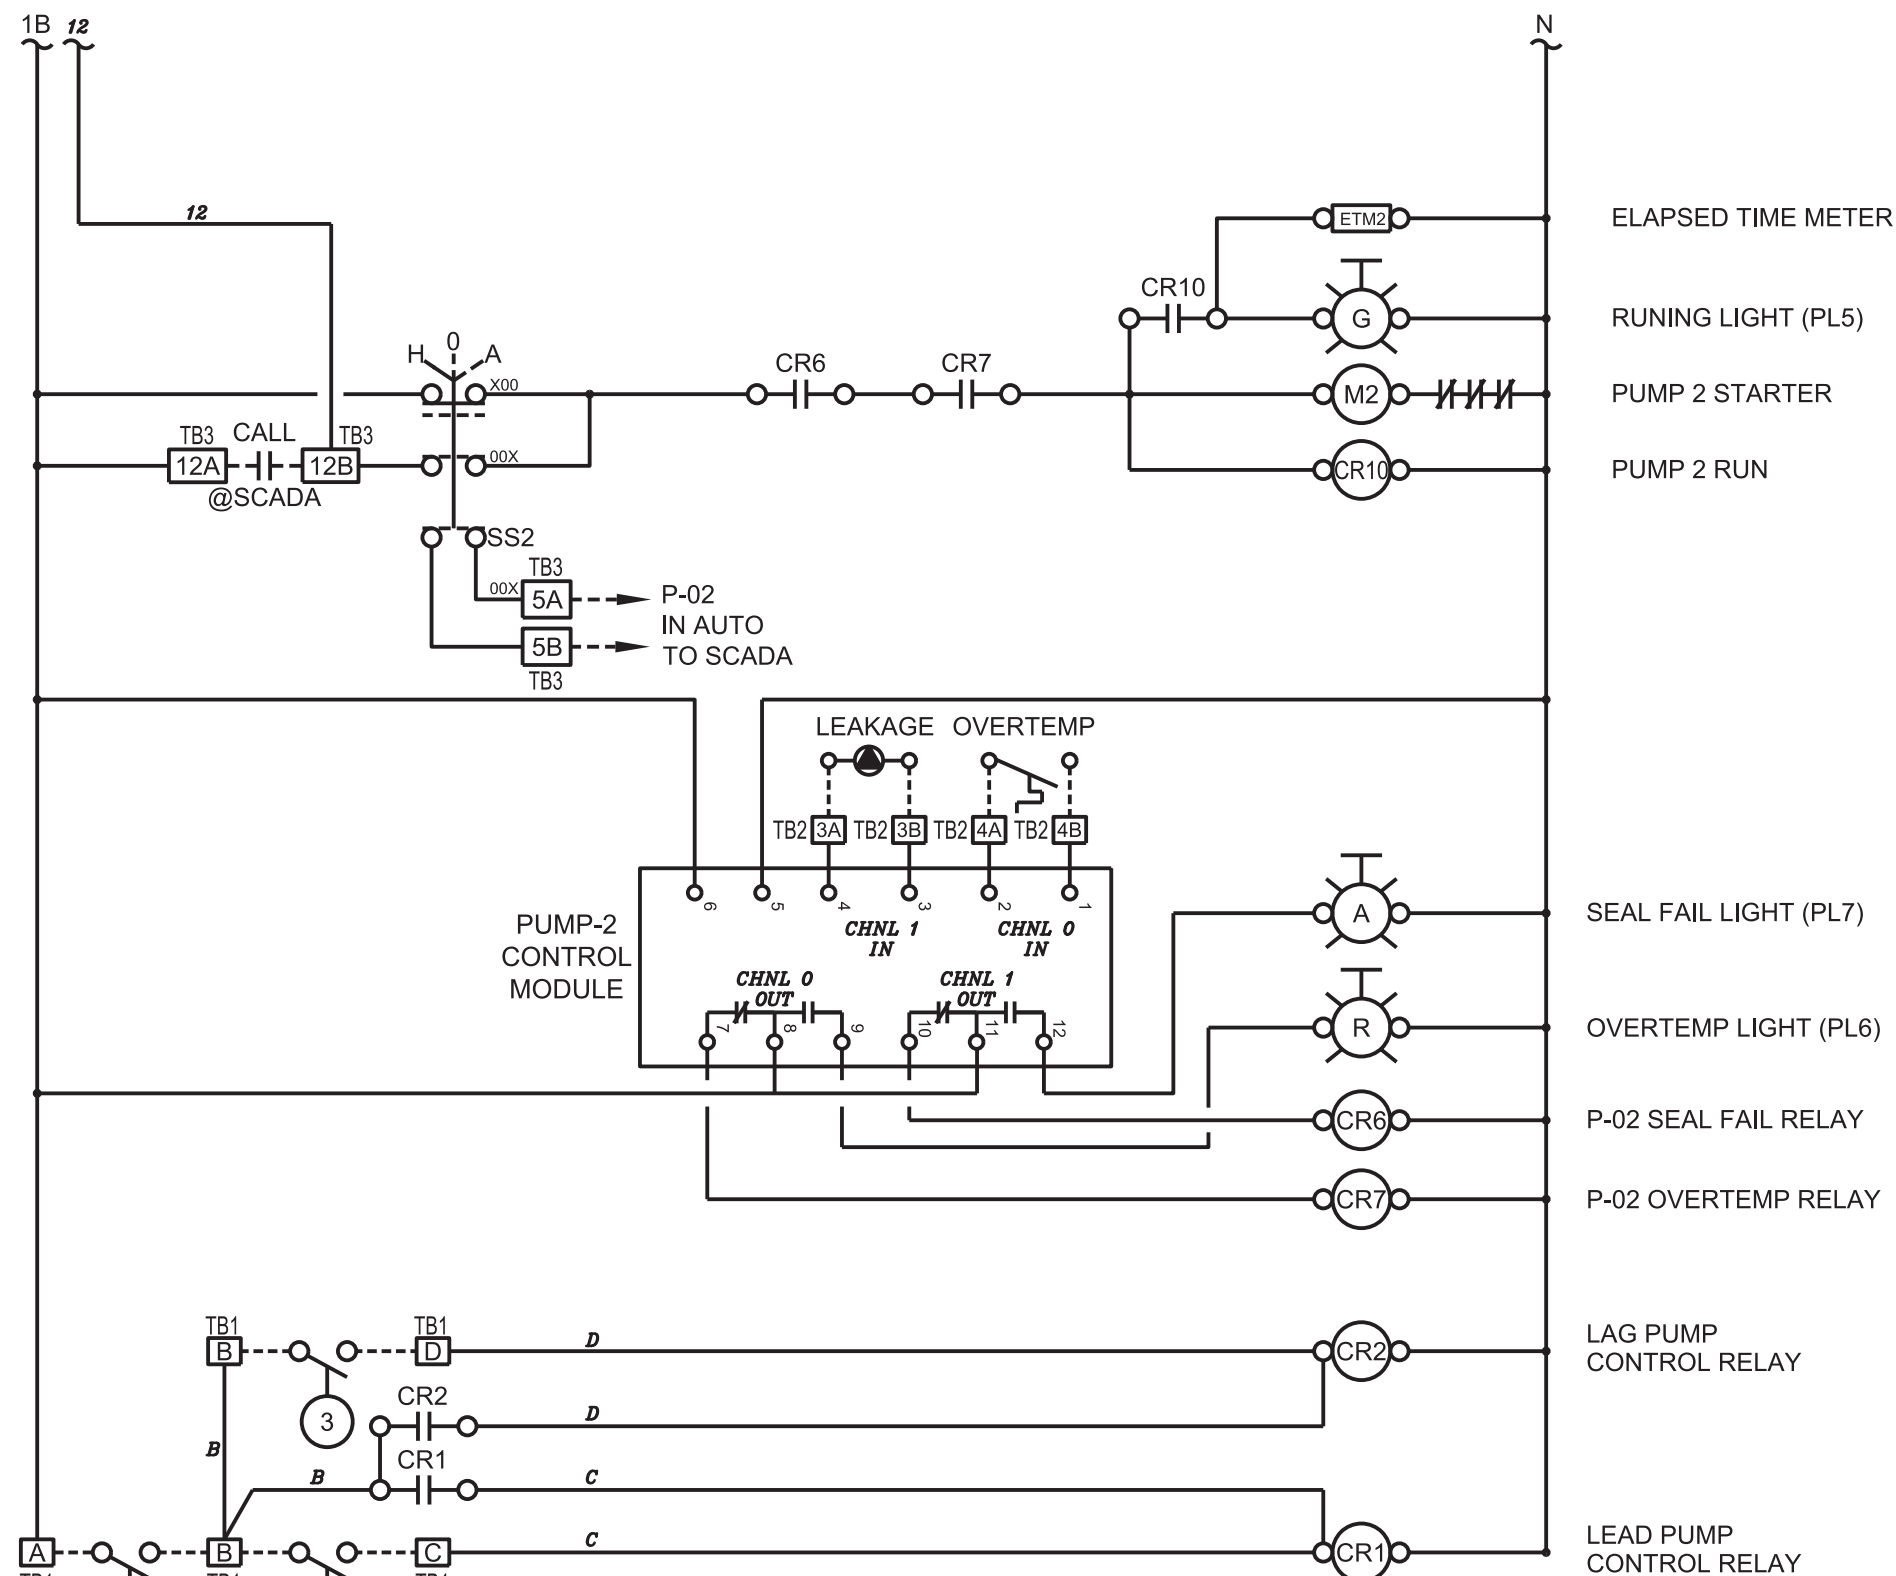

SPARE TERMINALS FOR FUTURE USE	
TB3 15A	TB3 15B
TB3 16A	TB3 16B
TB3 17A	TB3 17B
TB3 18A	TB3 18B
TB3 19A	TB3 19B

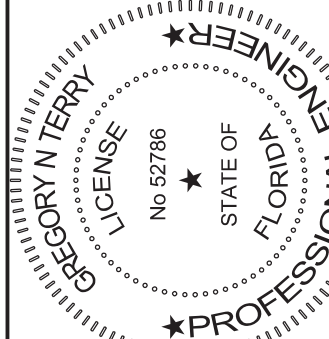DRAWN: A PASTRANA	CHECKED BY: B CALLAWAY	APPROVED BY: G TERRY	DATE: JULY 2024
DWG 10-E-04			
ELECTRICAL DESIGN STANDARDS			
ELECTRICAL TYPE 1 (DUPLEX LIFT STATION) (240VAC SERVICE, 3Ø, <= 15HP) CONTROL DIAGRAM			
REVISION			
DATE			
SCALE: NTS			
Okaloosa County Water & Sewer Engineering 1804 Lewis Turner Blvd, Suite 300 Ft. Walton Beach, FL 32547			
			
			

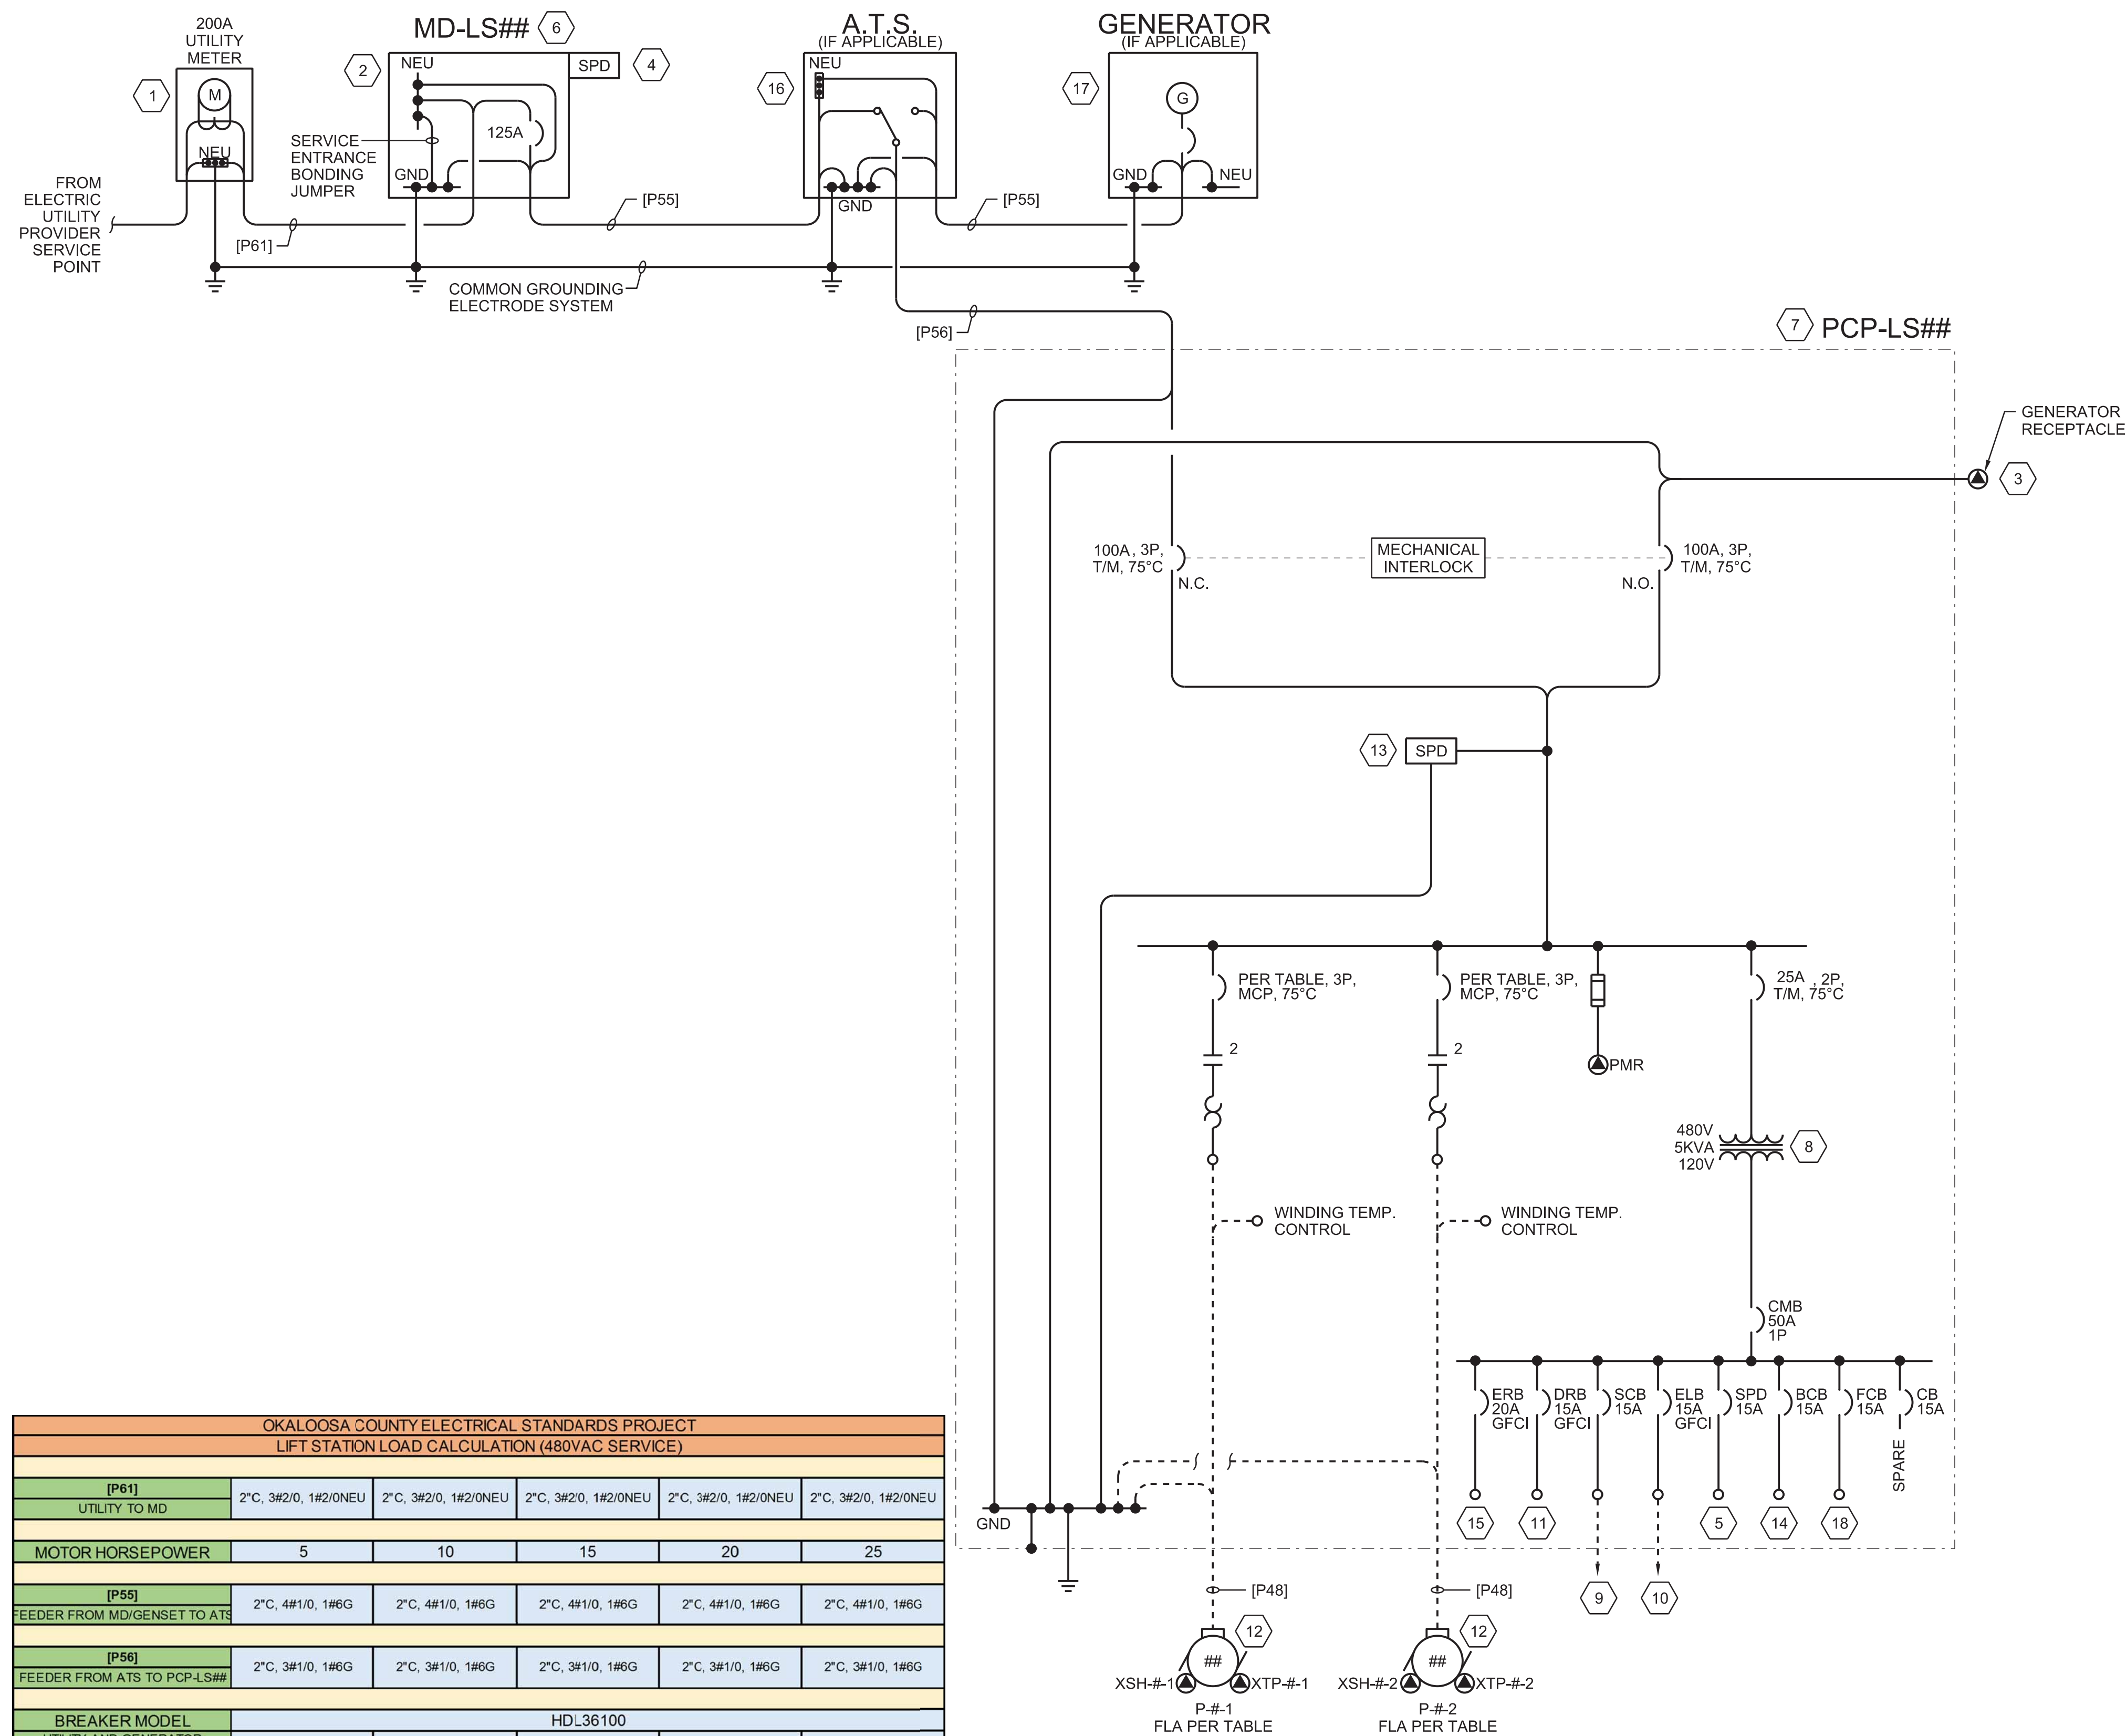

SINGLE-LINE DIAGRAM

NTS

SHEET KEYNOTES

1. FURNISH AND INSTALL METERING SOCKET, HANDHOLES, CONDUIT AND WIRING PER ELECTRIC UTILITY PROVIDER'S SERVICE REQUIREMENTS AND STANDARDS. COORDINATE WITH THE ELECTRIC UTILITY PROVIDER FOR PHYSICAL LOCATION AND DETAILS. CONTRACTOR SHALL COORDINATE WITH OKALOOSA'S ELECTRIC DIVISION ALL ASPECTS ASSOCIATED WITH THE ELECTRIC SERVICE DELIVERY, FINAL INSPECTION, AND ESTABLISHING SERVICE TO THE LIFT STATION. METER SHALL BE 200 AMP HEAVY DUTY, RINGLESS, 600VAC, 3 PHASE, 4 WIRES, 7 JAW. SINGLE POSITION METER SOCKET. LEVER BYPASS. OVERHEAD/UNDERGROUND FEED, OPEN COVER PLATE, NEMA 3R ENCLOSURE, SIEMENS 40407-025, OR EQUIVALENT.
2. FURNISH AND INSTALL SIGNAGE INDICATING THE MAIN CIRCUIT BREAKER IN THE MAIN DISCONNECT (MD) AS THE SERVICE DISCONNECT. SIGNAGE SHALL BE 6" BY 4" IN SIZE, RED LAMINATE, ETCHED TO A WHITE CORE, LETTERING APPROPRIATELY SIZED FOR THE SIGNAGE, AND ATTACHED TO THE FRONT EXTERIOR OF THE MD WITH S/S HARDWARE.
3. GENERATOR RECEPTACLE SHALL BE AS MANUFACTURED BY APPLETON CAT. NO. ADJA1034-200.
4. SURGE PROTECTIVE DEVICE; TYPE 2, CAT. C "TRUE" 10 MODE W/ DEDICATED PROTECTIVE ELEMENT IN EACH MODE. SSI CAT # LSEB3Y2-E1-X2-S.
5. SURGE PROTECTIVE DEVICE: APPROVED EQUAL TO EDCO HSP121BT-1RU.
6. REFER TO MD REQUIREMENTS ON DRAWING 20-E-03.
7. REFER TO PUMP CONTROL PANEL REQUIREMENT ON DRAWING 20-E-03.
8. CONTROL TRANSFORMER TO BE:
240X480V PRIMARY, 120V SECONDARY, 1-PHASE, 5KVA, TYPE T, SQUARE D PN 9070T5000D1 OR EQUIVALENT. PRIMARY CONNECTION OF TRANSFORMER TO BE DONE BY CLIENT.
9. POWER TO SCADA/RTU SYSTEM PROVIDED FOR OKALOOSA.
10. 15A CIRCUIT BREAKER PROVIDED FOR SITE LIGHTING.
11. PROVIDE 15A CIRCUIT BREAKER FOR PANEL INTERNAL LIGHT AND GFI INTERNAL RECEPTACLE.
12. REFER TO TABLE FOR HORSEPOWER SIZE.
13. SURGE PROTECTIVE DEVICE: APPROVED EQUAL TO SCHNEIDER SDSA4040D.
14. 15A CIRCUIT BREAKER PROVIDED FOR BATTERY CHARGER.
15. 20A CIRCUIT BREAKER PROVIDED FOR ENCLOSURE OUTDOOR GFI RECEPTACLE.
16. THE GENERATOR NEUTRAL CONDUCTOR SHALL BE ROUTED THROUGH THE AUTOMATIC TRANSFER SWITCH (ATS). THE CONNECTION BETWEEN THE GENERATOR NEUTRAL AND THE SYSTEM NEUTRAL SHALL BE WITH AN INSULATED NEUTRAL BLOCK IN THE AUTOMATIC TRANSFER SWITCH.
17. THE GENERATOR IS A NON-SEPARATELY DERIVED SOURCE. DO NOT BOND THE GENERATOR NEUTRAL TO THE GROUNDED GENERATOR FRAME. BRING THE GENERATOR NEUTRAL CONDUCTOR INTO THE ATS AND CONNECT TO SYSTEM NEUTRAL. GROUND GENERATOR ENCLOSURE/FRAME TO THE SIDE GROUND RING.
18. 15A CIRCUIT BREAKER PROVIDED FOR SITE FLOWMETER.

Greg Terry

Digitally signed by Greg
Terry
DN: C=US + OU=Jacobs
+ CN=Greg Terry +
E=greg.terry@jacobs.com
Date: 2024.07.25
14:06:17-05'00'

DRAWN: A PASTRANA

CHECKED BY: B CALLAWAY

APPROVED BY: G TERRY	DATE:
----------------------	-------

DWG 20-E-01

ELECTRICAL DESIGN STANDARDS

ELECTRICAL


TYPE 2 (DUPLEX LIFT STATION)
(480VAC SERVICE, 3Ø, <= 25HP)

REVISION

DATE _____

SCALE: NTS

Okaloosa County
Water & Sewer Engineering
1804 Lewis Turner Blvd. Suite 300
Ft. Walton Beach, Fl. 32547

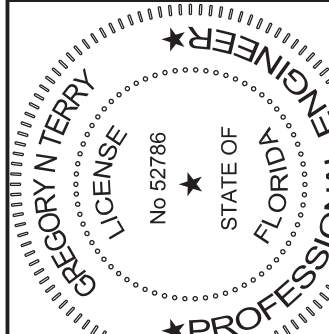

STANDARD DESIGN DRAWINGS


- SHEET KEYNOTES
- 1

FURNISH AND INSTALL STAINLESS STEEL NARROW CHANNEL UNI-STRUT AND 3" STAINLESS STEEL MOUNTING STRAPS BOLTED TO POSTS WITH STAINLESS STEEL BOLTS & HARDWARE, AS REQUIRED TO PROPERLY SUPPORT RACK MOUNTED EQUIPMENT. ELEVATION VIEWS FOR EXAMPLE ONLY.
- 2


MASTIC SEAL. TYPICAL FOR ALL ALUMINUM POSTS.
- 3

3" DIA. ALUMINUM POSTS WITH PVC CAP.
- 4


REQUIRED 45W L.E.D. SECURITY LIGHT. ORIENT FIXTURE TOWARD PUMP STATION EQUAL TO AMERICAN ELECTRIC LIGHTING NEMA HEAD SERIES II. EXTEND POLE ADDITIONAL 5' TO MOUNT AN AREA LIGHT.

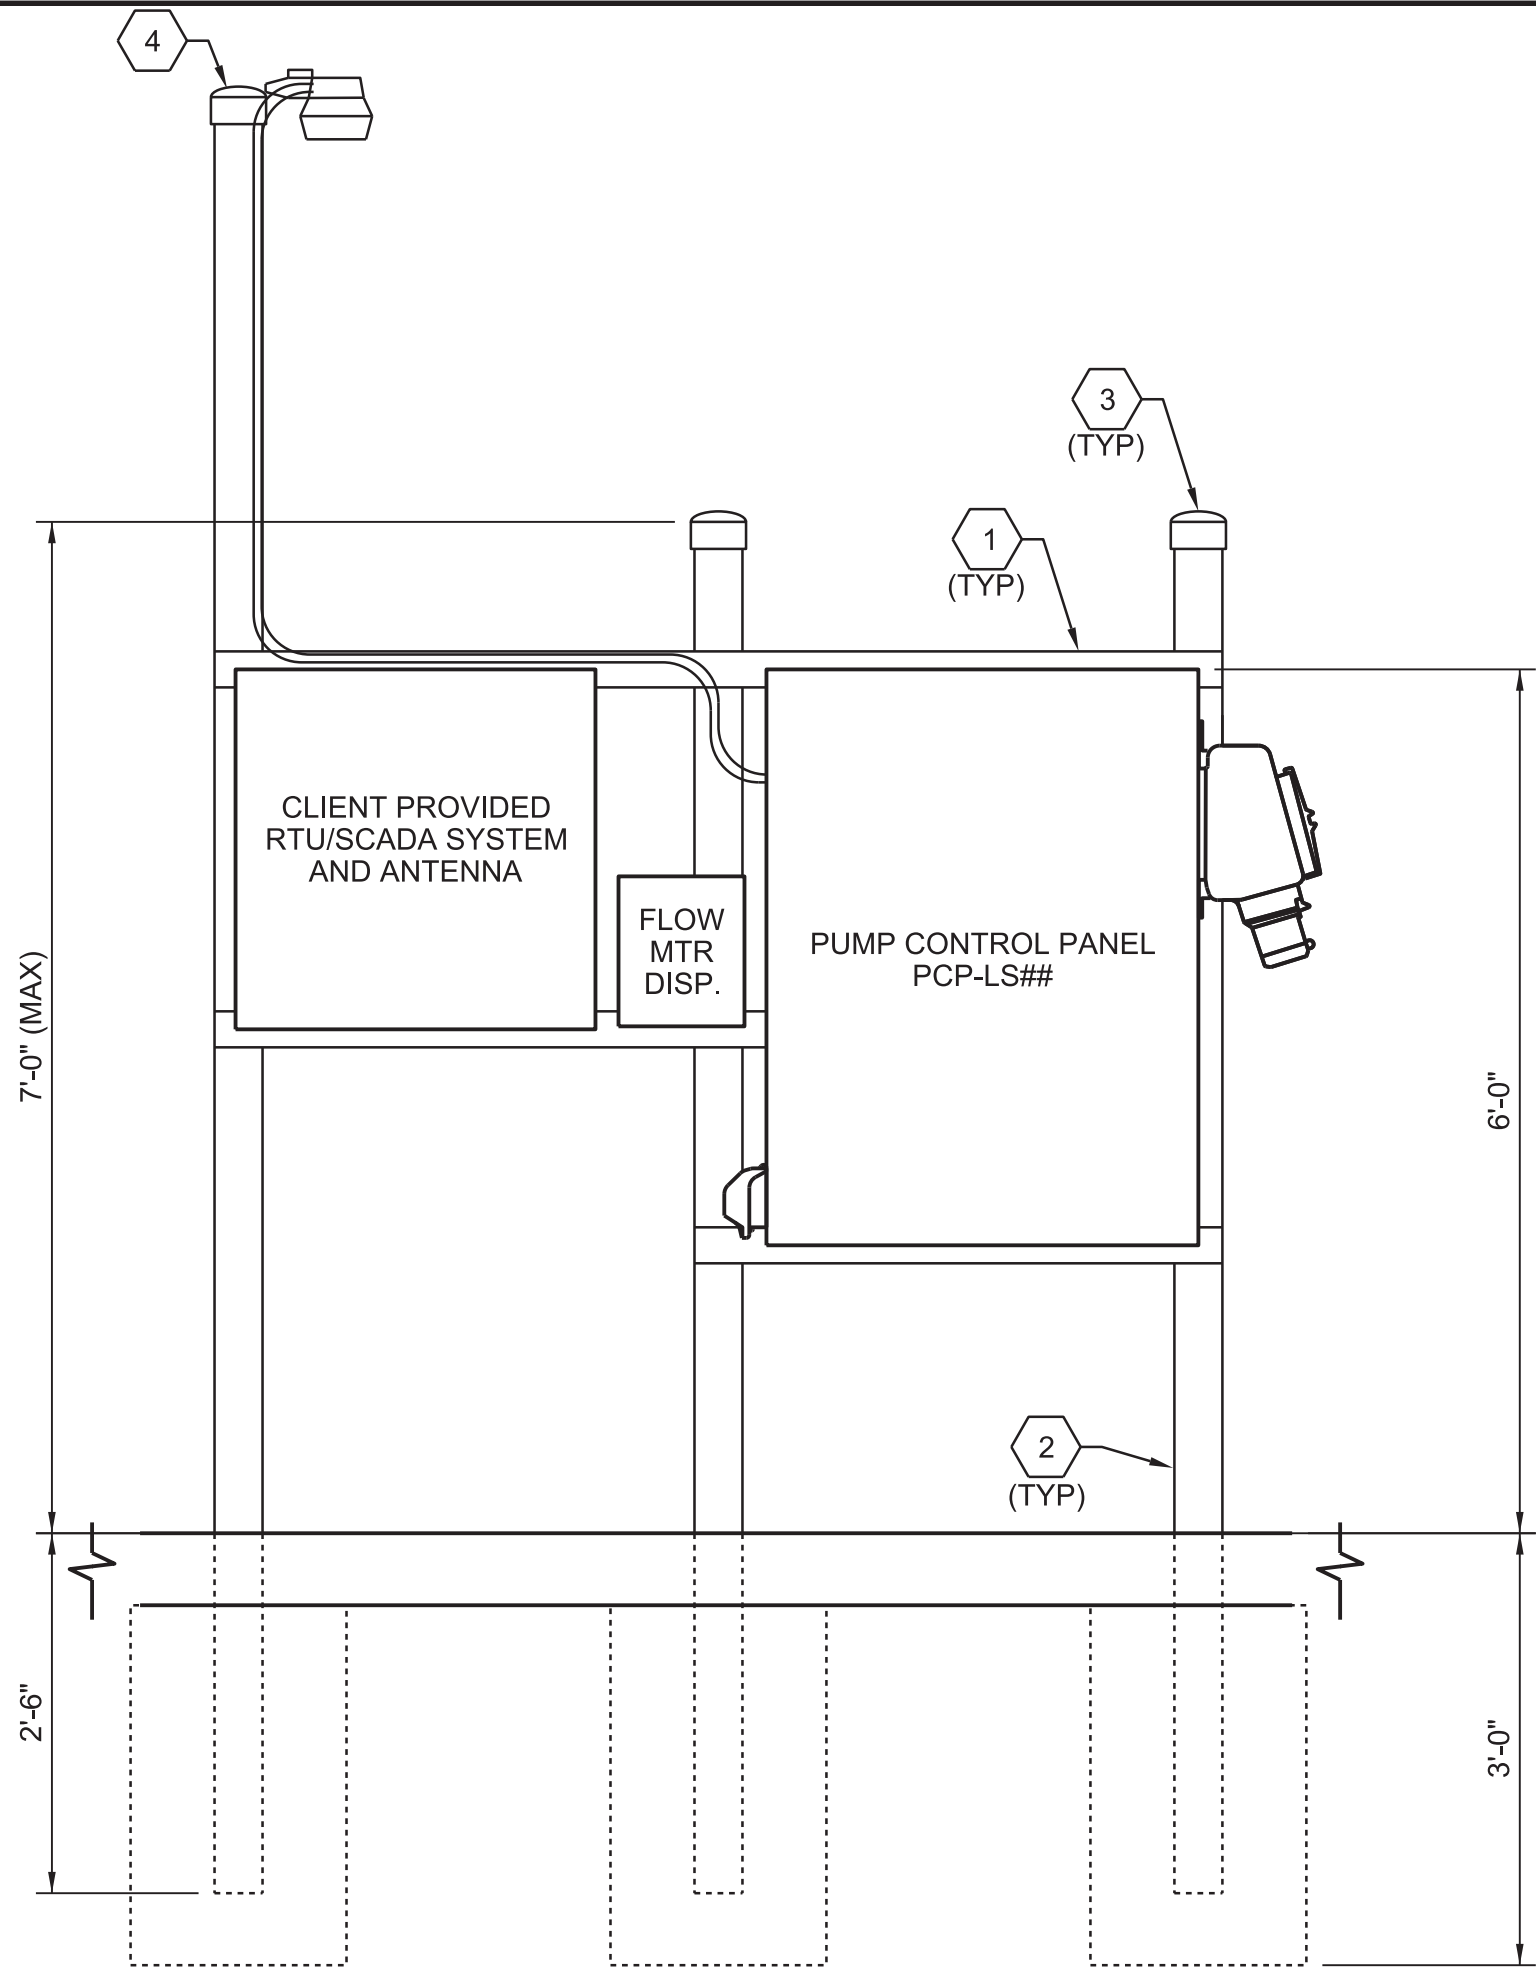

NORTH ELEVATION
3/4"=1'-0"

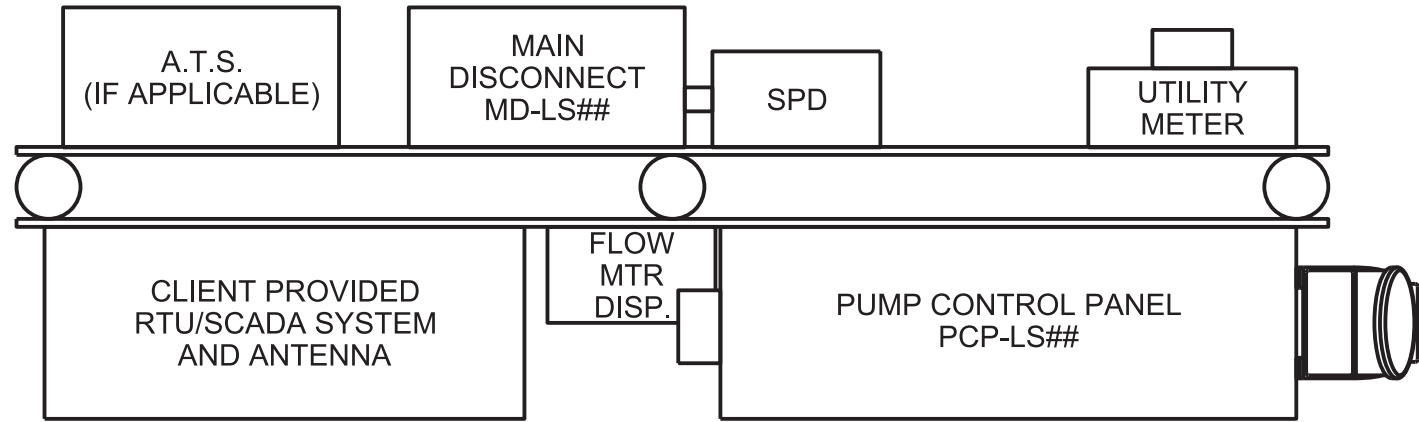

 **EQUIPMENT RACK**
1"=1'-0"

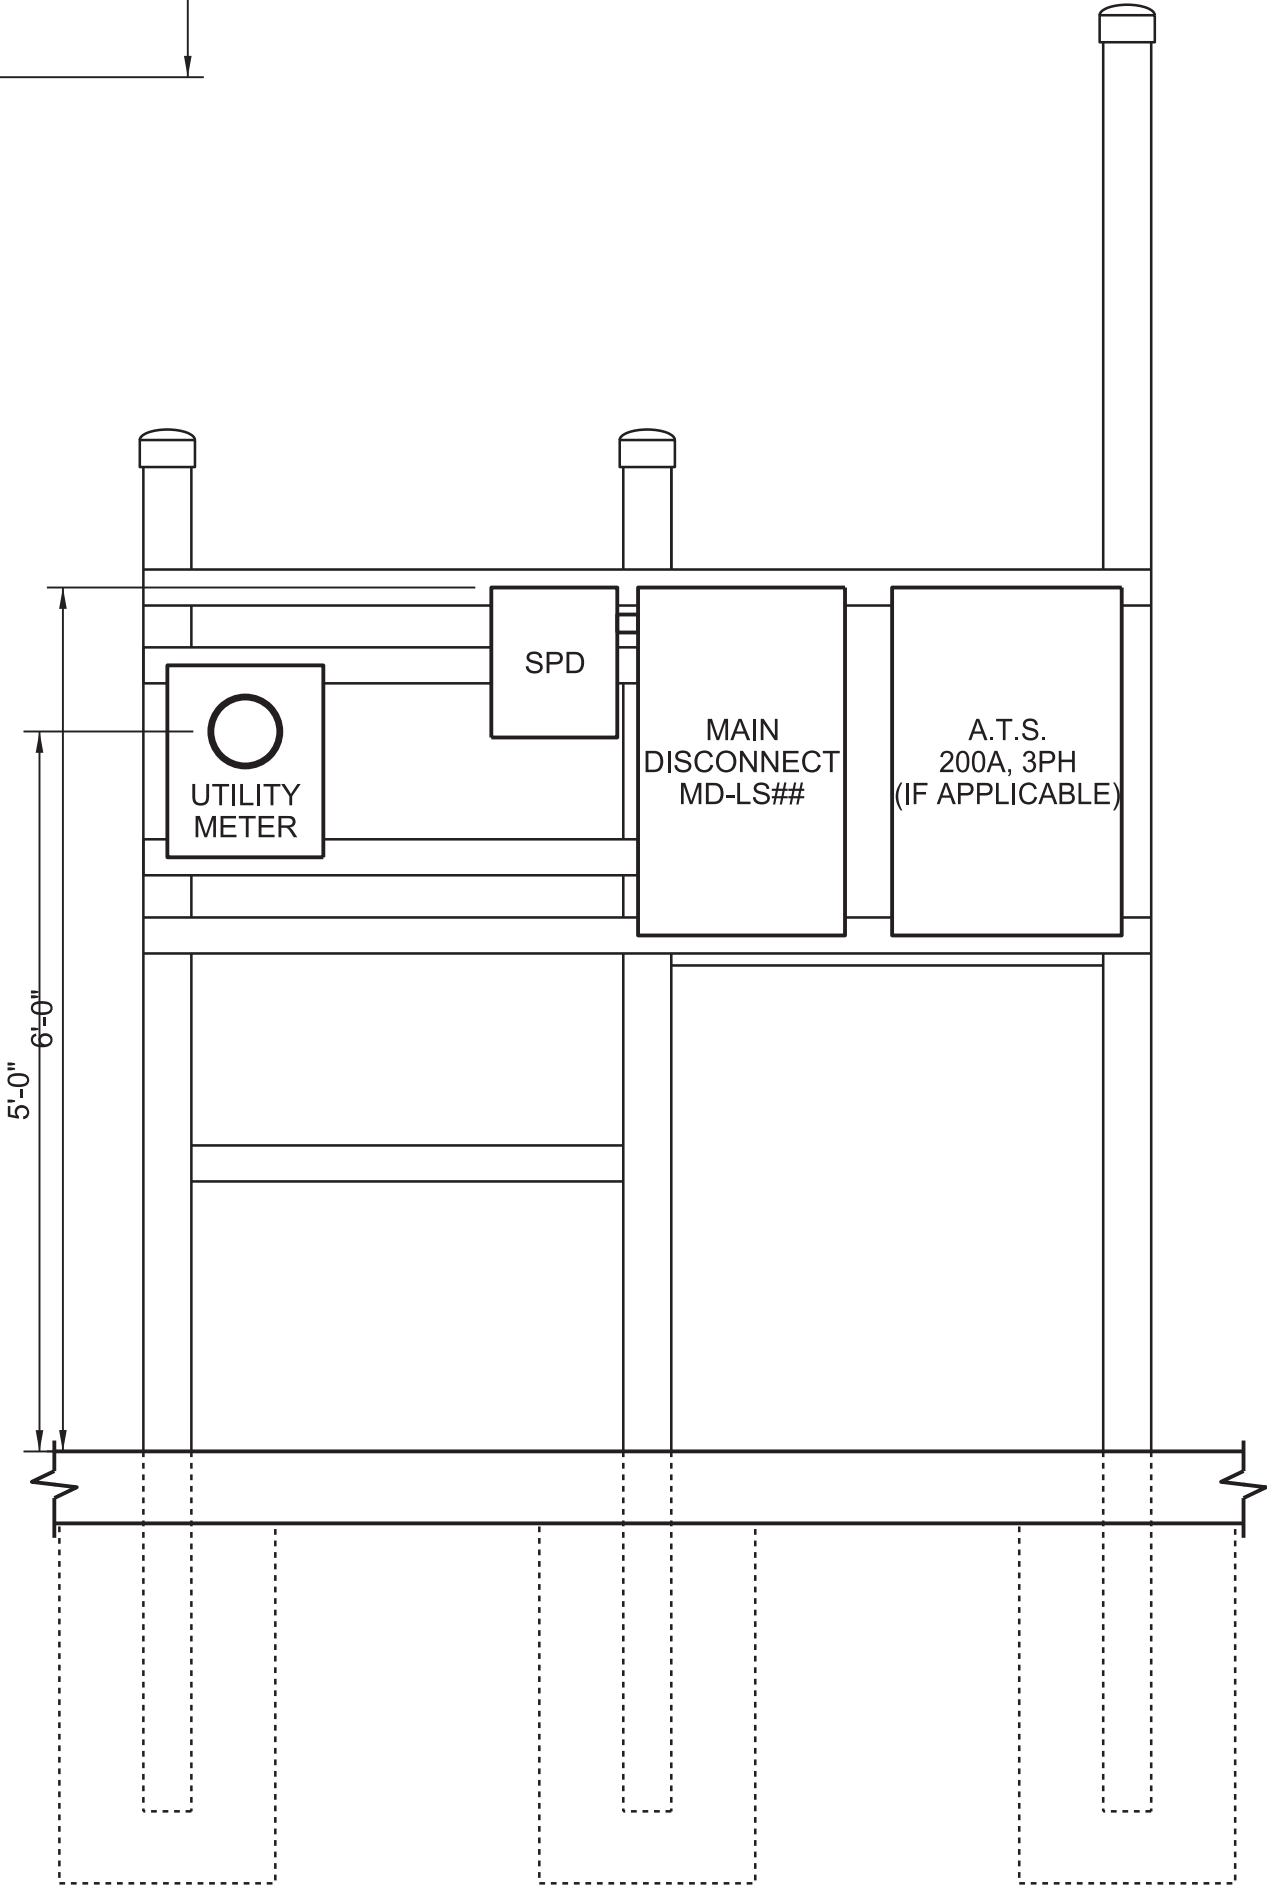

SOUTH ELEVATION
3/4"=1'-0"



Greg Terry

Digitally signed by Greg Terry
DN: C=US + OU=Jacobs + CN=Greg Terry + E=greg.terry@jacobs.com
Date: 2024.07.25 14:06:17 -05'00'

 OKALOOSA COUNTY Water & Sewer Engineering 1804 Lewis Turner Blvd, Suite 300 Ft. Walton Beach, FL 32547	
---	--	--	

STANDARD DESIGN DRAWINGS

- SHEET KEYNOTES
1.

125AMP, 3P, ENCLOSED MAIN BREAKER, NEMA 4X, STAINLESS STEEL. SERVICE ENTRANCE RATED.

2.


NAMEPLATE #1 (REFER TO SPECIFICATIONS):

MD-LS##


3.

NAMEPLATE #2 (REFER TO DWG 20-E-01, KEY NOTE 2 AND SPECIFICATIONS):


LIFT STATION ##
SERVICE
DISCONNECT

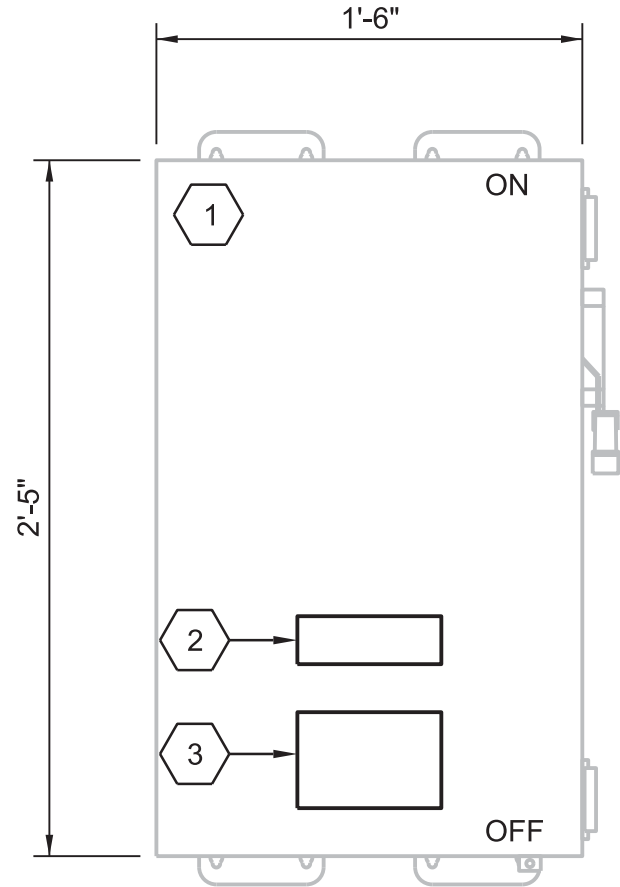


MD-LS## FRONT EXTERIOR
NTS

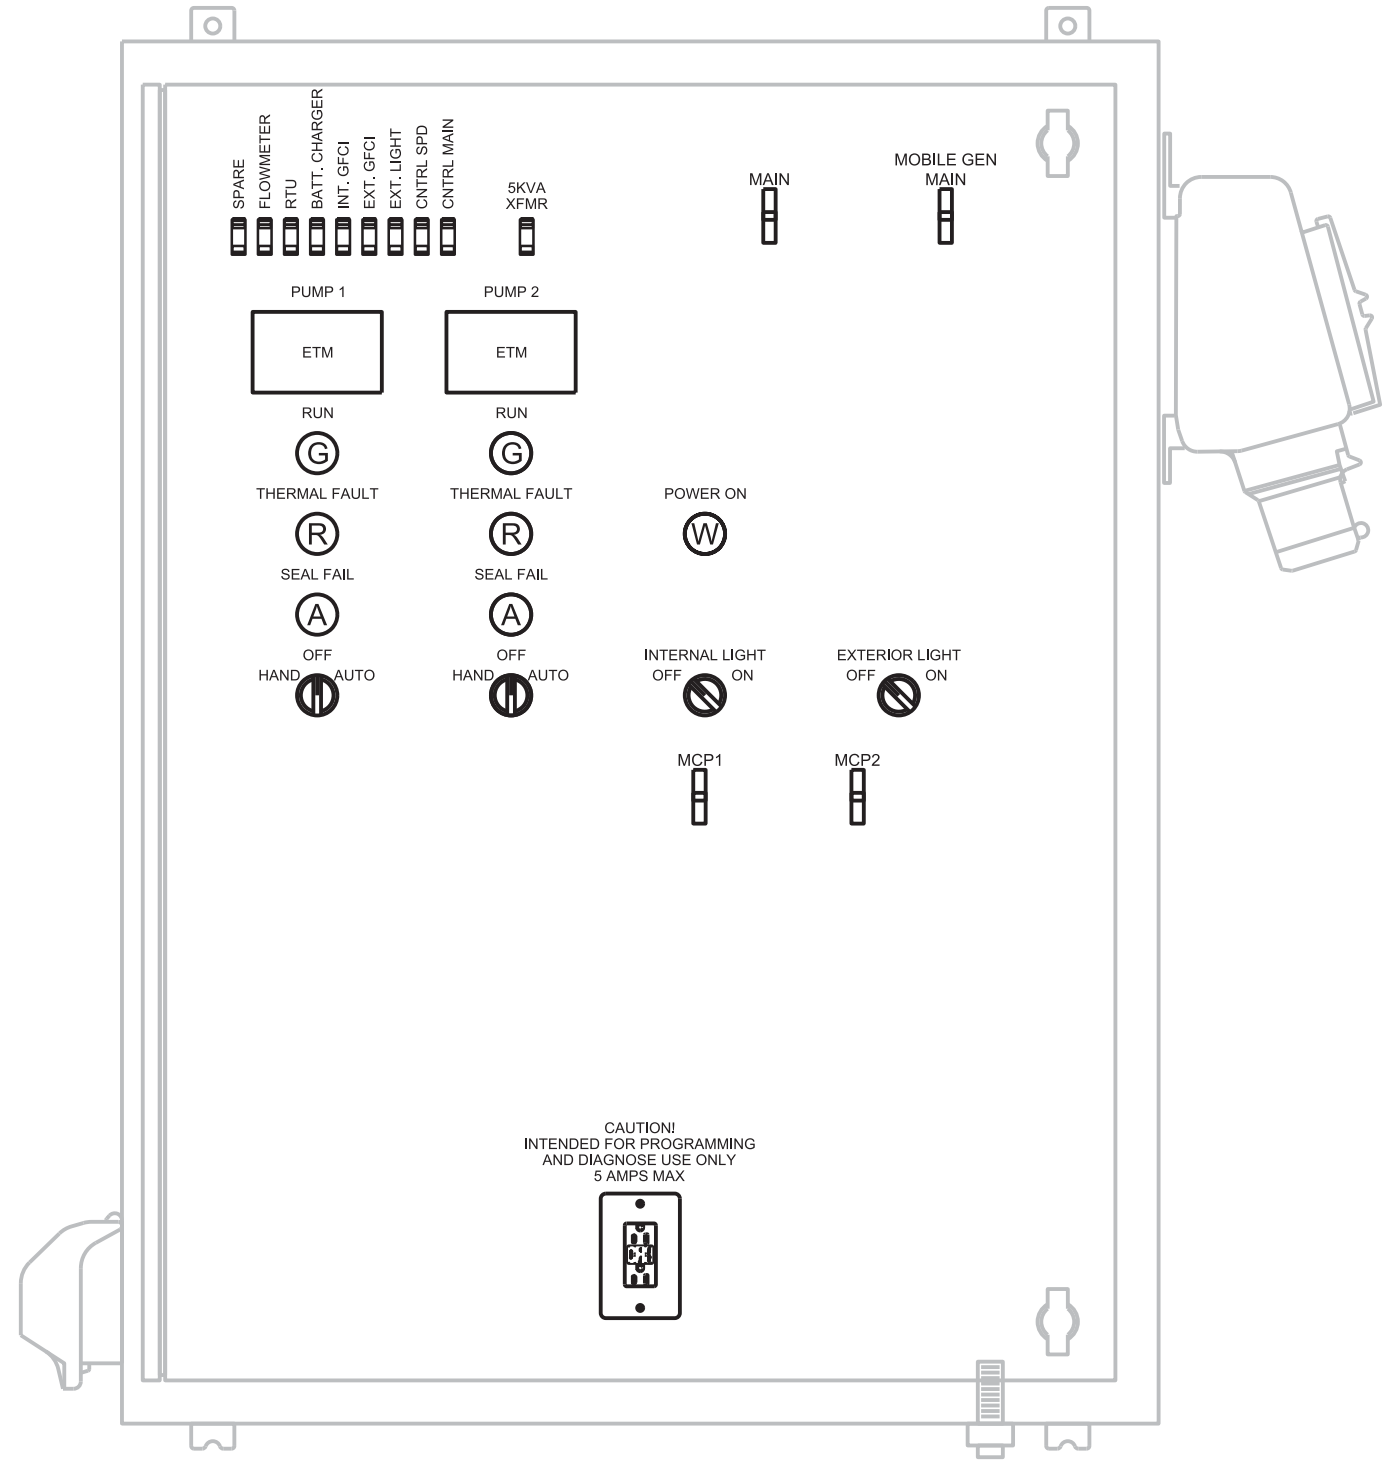

PCP-LS## INNER DOOR LAYOUT
NTS
(OUTER DOOR REMOVED FOR CLARITY)

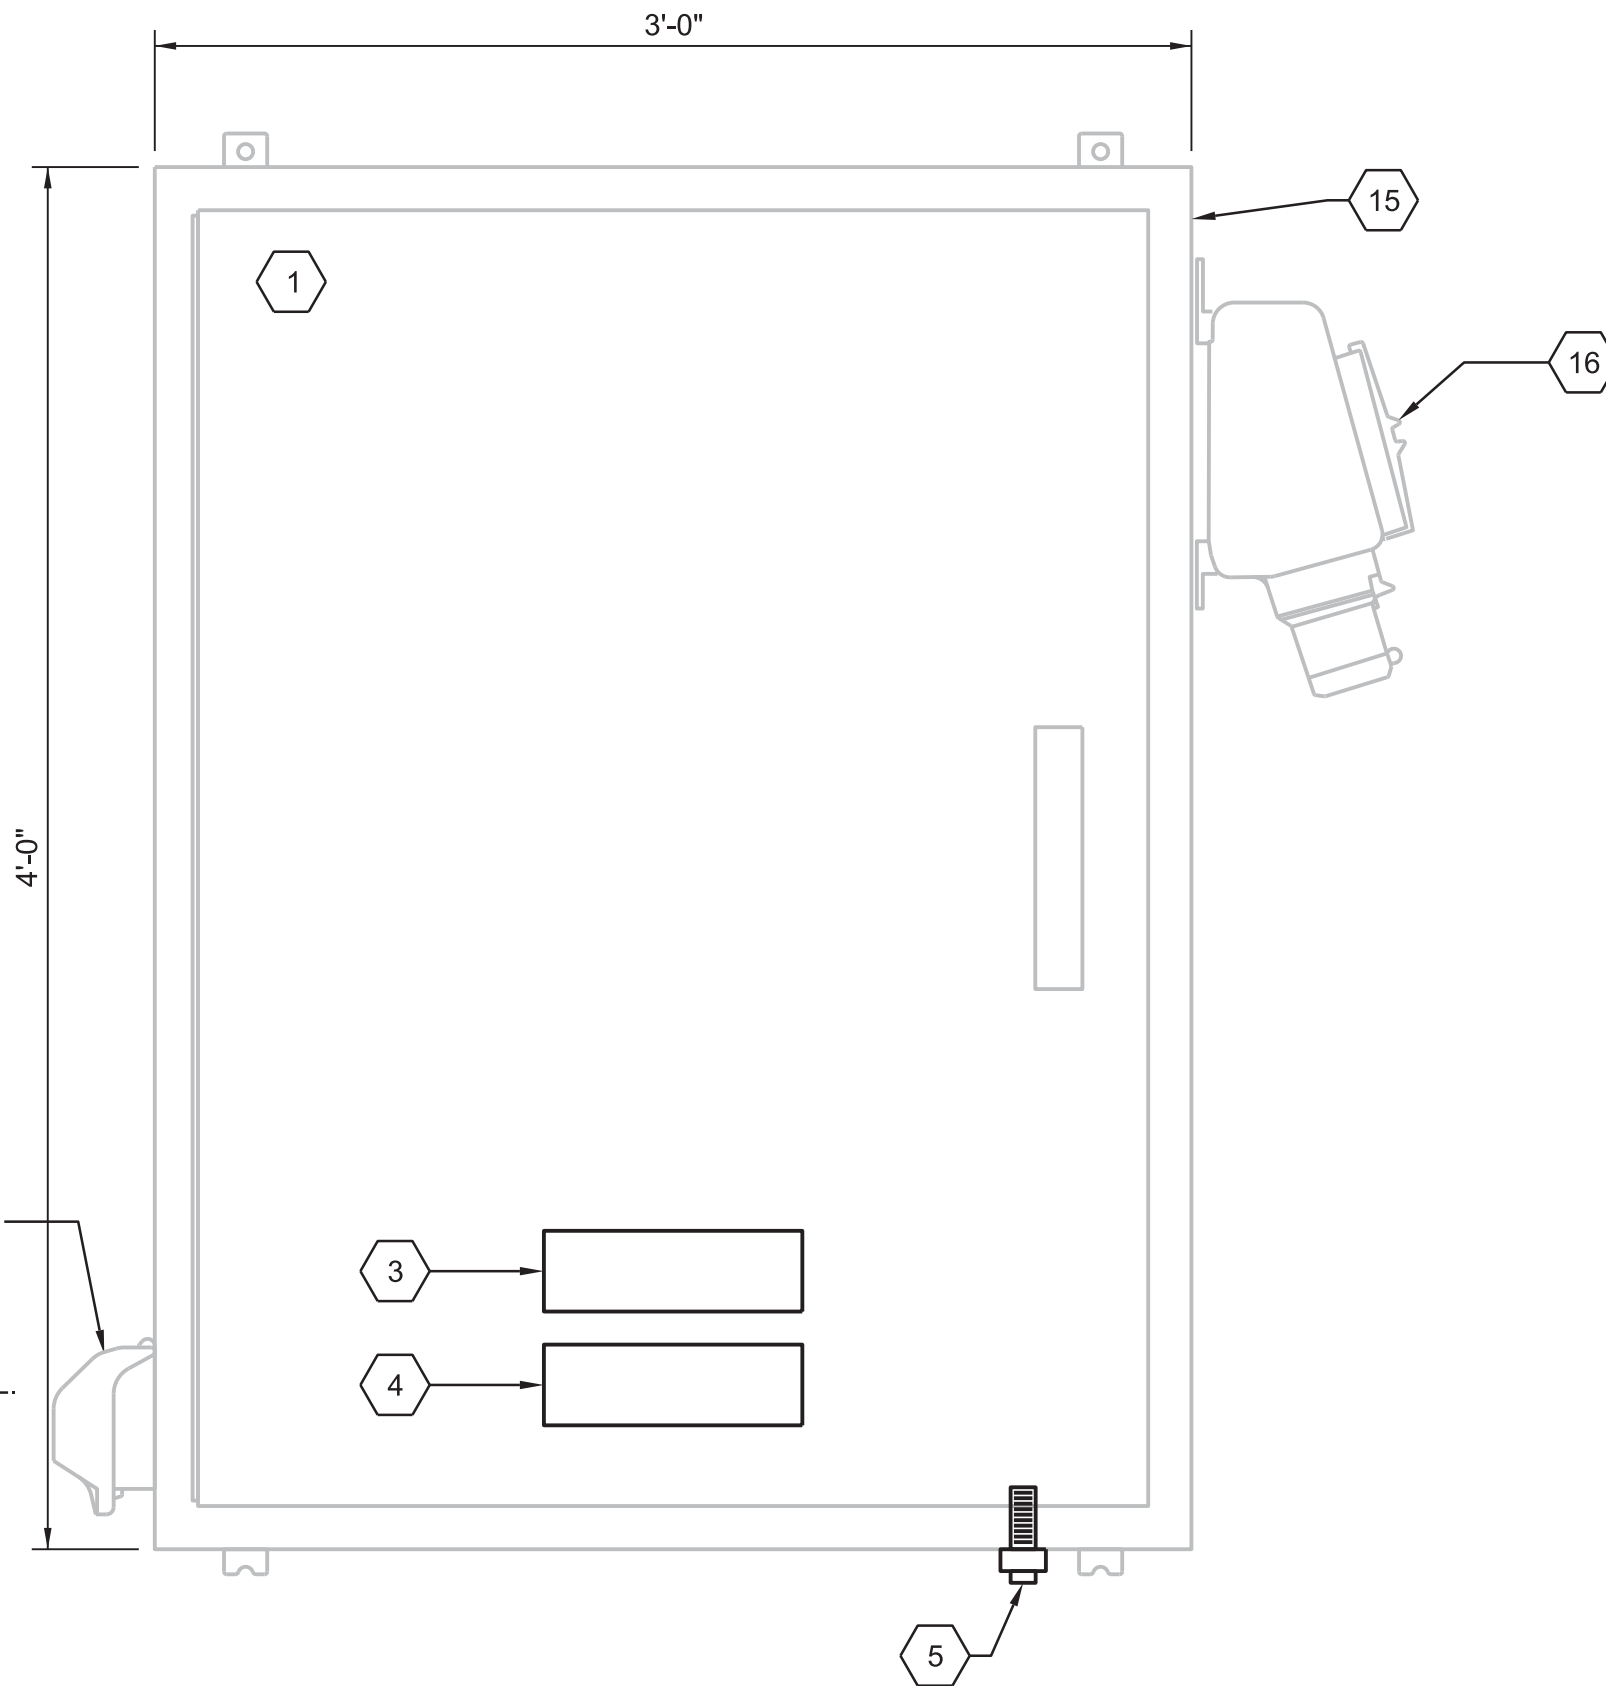

PCP-LS## FRONT EXTERIOR
NTS

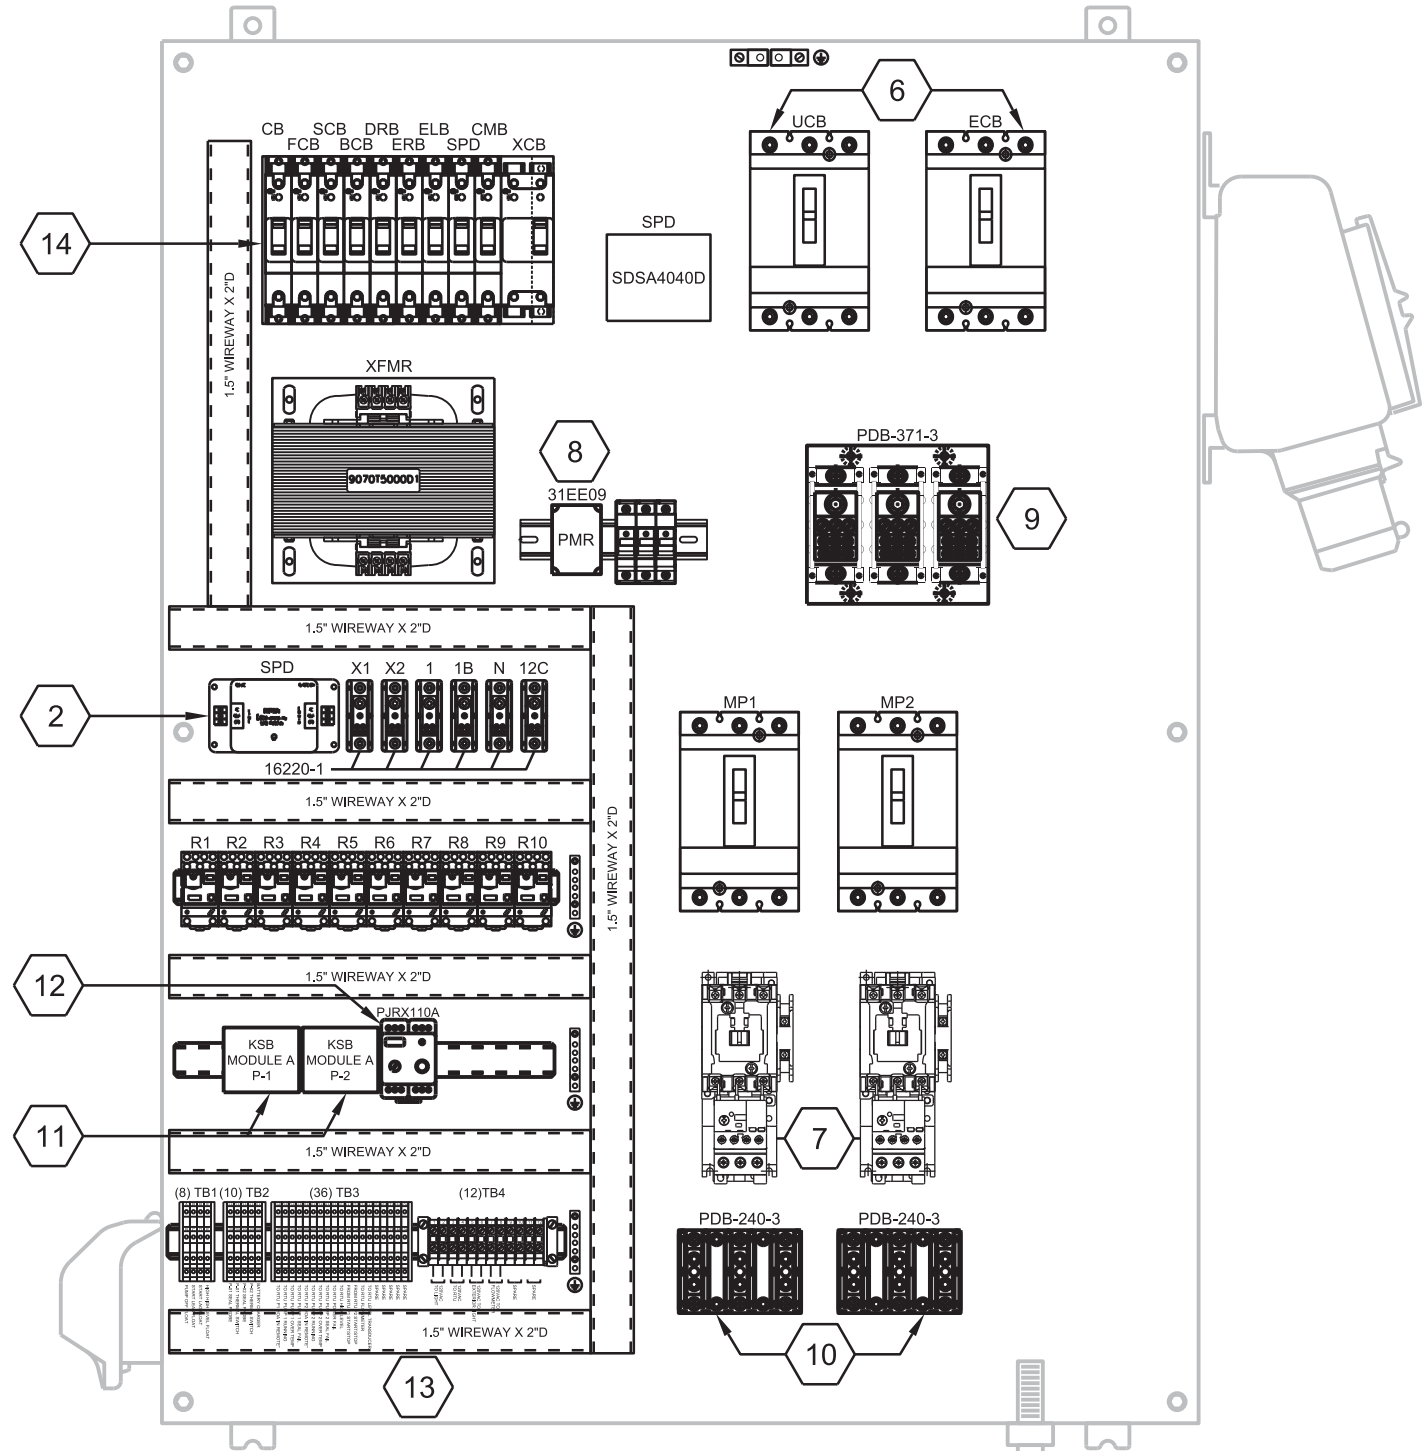

PCP-LS## INTERIOR
NTS

GENERAL NOTES

1.

FULLY ASSEMBLED ENCLOSURE SHALL BEAR AN UL-508A LABEL, AND A SCCR LABEL INDICATING THE ASSEMBLED UNIT HAS A SHORT CIRCUIT WITHSTAND OF 10KA.
2.

EXPPOSED INTERIOR LIVE COMPONENTS SHALL BE COVERED WITH AN INNER DOOR, HINGED ON ONE SIDE, LATCHED ON THE OTHER, TO PREVENT ACCIDENTAL CONTACT OF ENERGIZED COMPONENTS WHILE ALLOWING FOR MANUAL OPERATION OF THE SWITCHES. INNER DOOR FINISH TO BE A1, COLOR S078; WHITE (HOFFMAN #60) - SMOOTH GLOSSY.
3.

APPROVED ENCLOSURE MANUFACTURERS ARE:

a.

ECS
RALPH SINN
904.367.5000
RALPH@ECSCONTROLPANELS.COM

b.

EG CONTROLS, INC.
BRIAN DAIL
904.292.0110
BDAIL@EGCONTROLS.COM

c.

AUTOMATION CONTROL SERVICE
KEN FAUL
850.477.8440
KEN.FAUL@AUTOCONSERV.COM

d.

TESCO CONTROLS
800.948.3726
SALES@TESCONTROLS.COM

e.

SOUTHERN FLOW, INC.
770.667.5169
ADMIN@SOUTHERNFLOWINC.COM

SHEET KEYNOTES

1.

ENCLOSURE SHALL BE PENTAIR/HOFFMAN, TYPE A48H3612WFSSLP3PT-MOD, 304 S/S, NEMA-4X FOR OUTDOOR USE. DIMENSIONS TO BE 36"Wx48"H WITH MINIMUM DEPTH OF 12". ENCLOSURE SHALL BE EQUIPPED WITH AN APPROPRIATE BACKPLATE FOR EQUIPMENT MOUNTING, FINISH TYPE A1, COLOR S078; WHITE (HOFFMAN #60) - SMOOTH GLOSSY.
2.

SURGE PROTECTIVE DEVICE: EDCO CAT# HSP121BT-1RU.
3.

NAMEPLATE #1 (REFER TO SPECIFICATIONS):

PCP-LS##
4.

NAMEPLATE #2 (REFER TO SPECIFICATIONS):

MAY BE ENERGIZED FROM
TWO DIFFERENT SOURCES
MD-LS##
RTU-LS##
5.

ONE-WAY BREATHER/DRAIN, T&B # ECD15-TB.
6.

MAIN CIRCUIT BREAKERS: SQUARE D CAT# HDL36100, MECHANICALLY INTERLOCKED.
7.

NEMA SIZE 2 STARTER, FULL VOLTAGE NON-REVERSING, COMBINATION MOTOR CIRCUIT PROTECTOR AND SOLID STATE OVERLOAD RELAY, 120V COIL, 2NO/2NC AUXILIARY CONTACTS.
8.

PHASE MONITOR RELAY: DAYTON CAT# 31EE09. NO SUBSTITUTION.
9.

POWER DISTRIBUTION BLOCK: BUSSMAN HIGH SCCR SERIES, CAT# PDB371-3.
10.

POWER DISTRIBUTION BLOCK: BUSSMAN HIGH SCCR SERIES, CAT# PDB204-3.
11.

MOTOR PROTECTION MODULE: KSB MODEL A. NO SUBSTITUTION, UNLESS APPROVED IN WRITING FROM OCWS ELECTRICAL.
12.

DUPLEX ALTERNATOR: CROUZET CAT# PJRX110A.
13.

REFER TO DWG. 20-E-04 FOR CONTROL SCHEMATIC INFORMATION.
14.

CIRCUIT BREAKERS, REFER TO DRAWING 20-E-04 FOR AMOUNT, SIZE AND TYPE.
15.

NAMEPLATE #3 (REFER TO SPECIFICATIONS):


WARNING:
FOR CONNECTION OF A
SEPARATELY DERIVED
(BONDED NEUTRAL) SYSTEM
16.

GENERATOR RECEPTACLE:
APPLETON CATALOG NUMBER ADJA1034-200.

Greg Terry
Digitally signed by Greg Terry
DN: C=US + OU=Jacobs + CN=Greg Terry + E=greg.terry@jacobs.com
Date: 2024.07.25 14:06:17-0500'


DRAWN: A PASTRANA	CHECKED BY: B CALLAWAY	APPROVED BY: G TERRY	DATE: JULY 2024
ELECTRICAL DESIGN STANDARDS		ELECTRICAL TYPE 2 (DUPLEX LIFT STATION) (480VAC SERVICE, 3Ø, <= 25HP) PANEL LAYOUT	
REVISION		DATE	
SCALE: NTS			
Okaloosa County Water & Sewer Engineering 1804 Lewis Turner Blvd, Suite 300 Ft. Walton Beach, FL 32547			

STANDARD DESIGN DRAWINGS


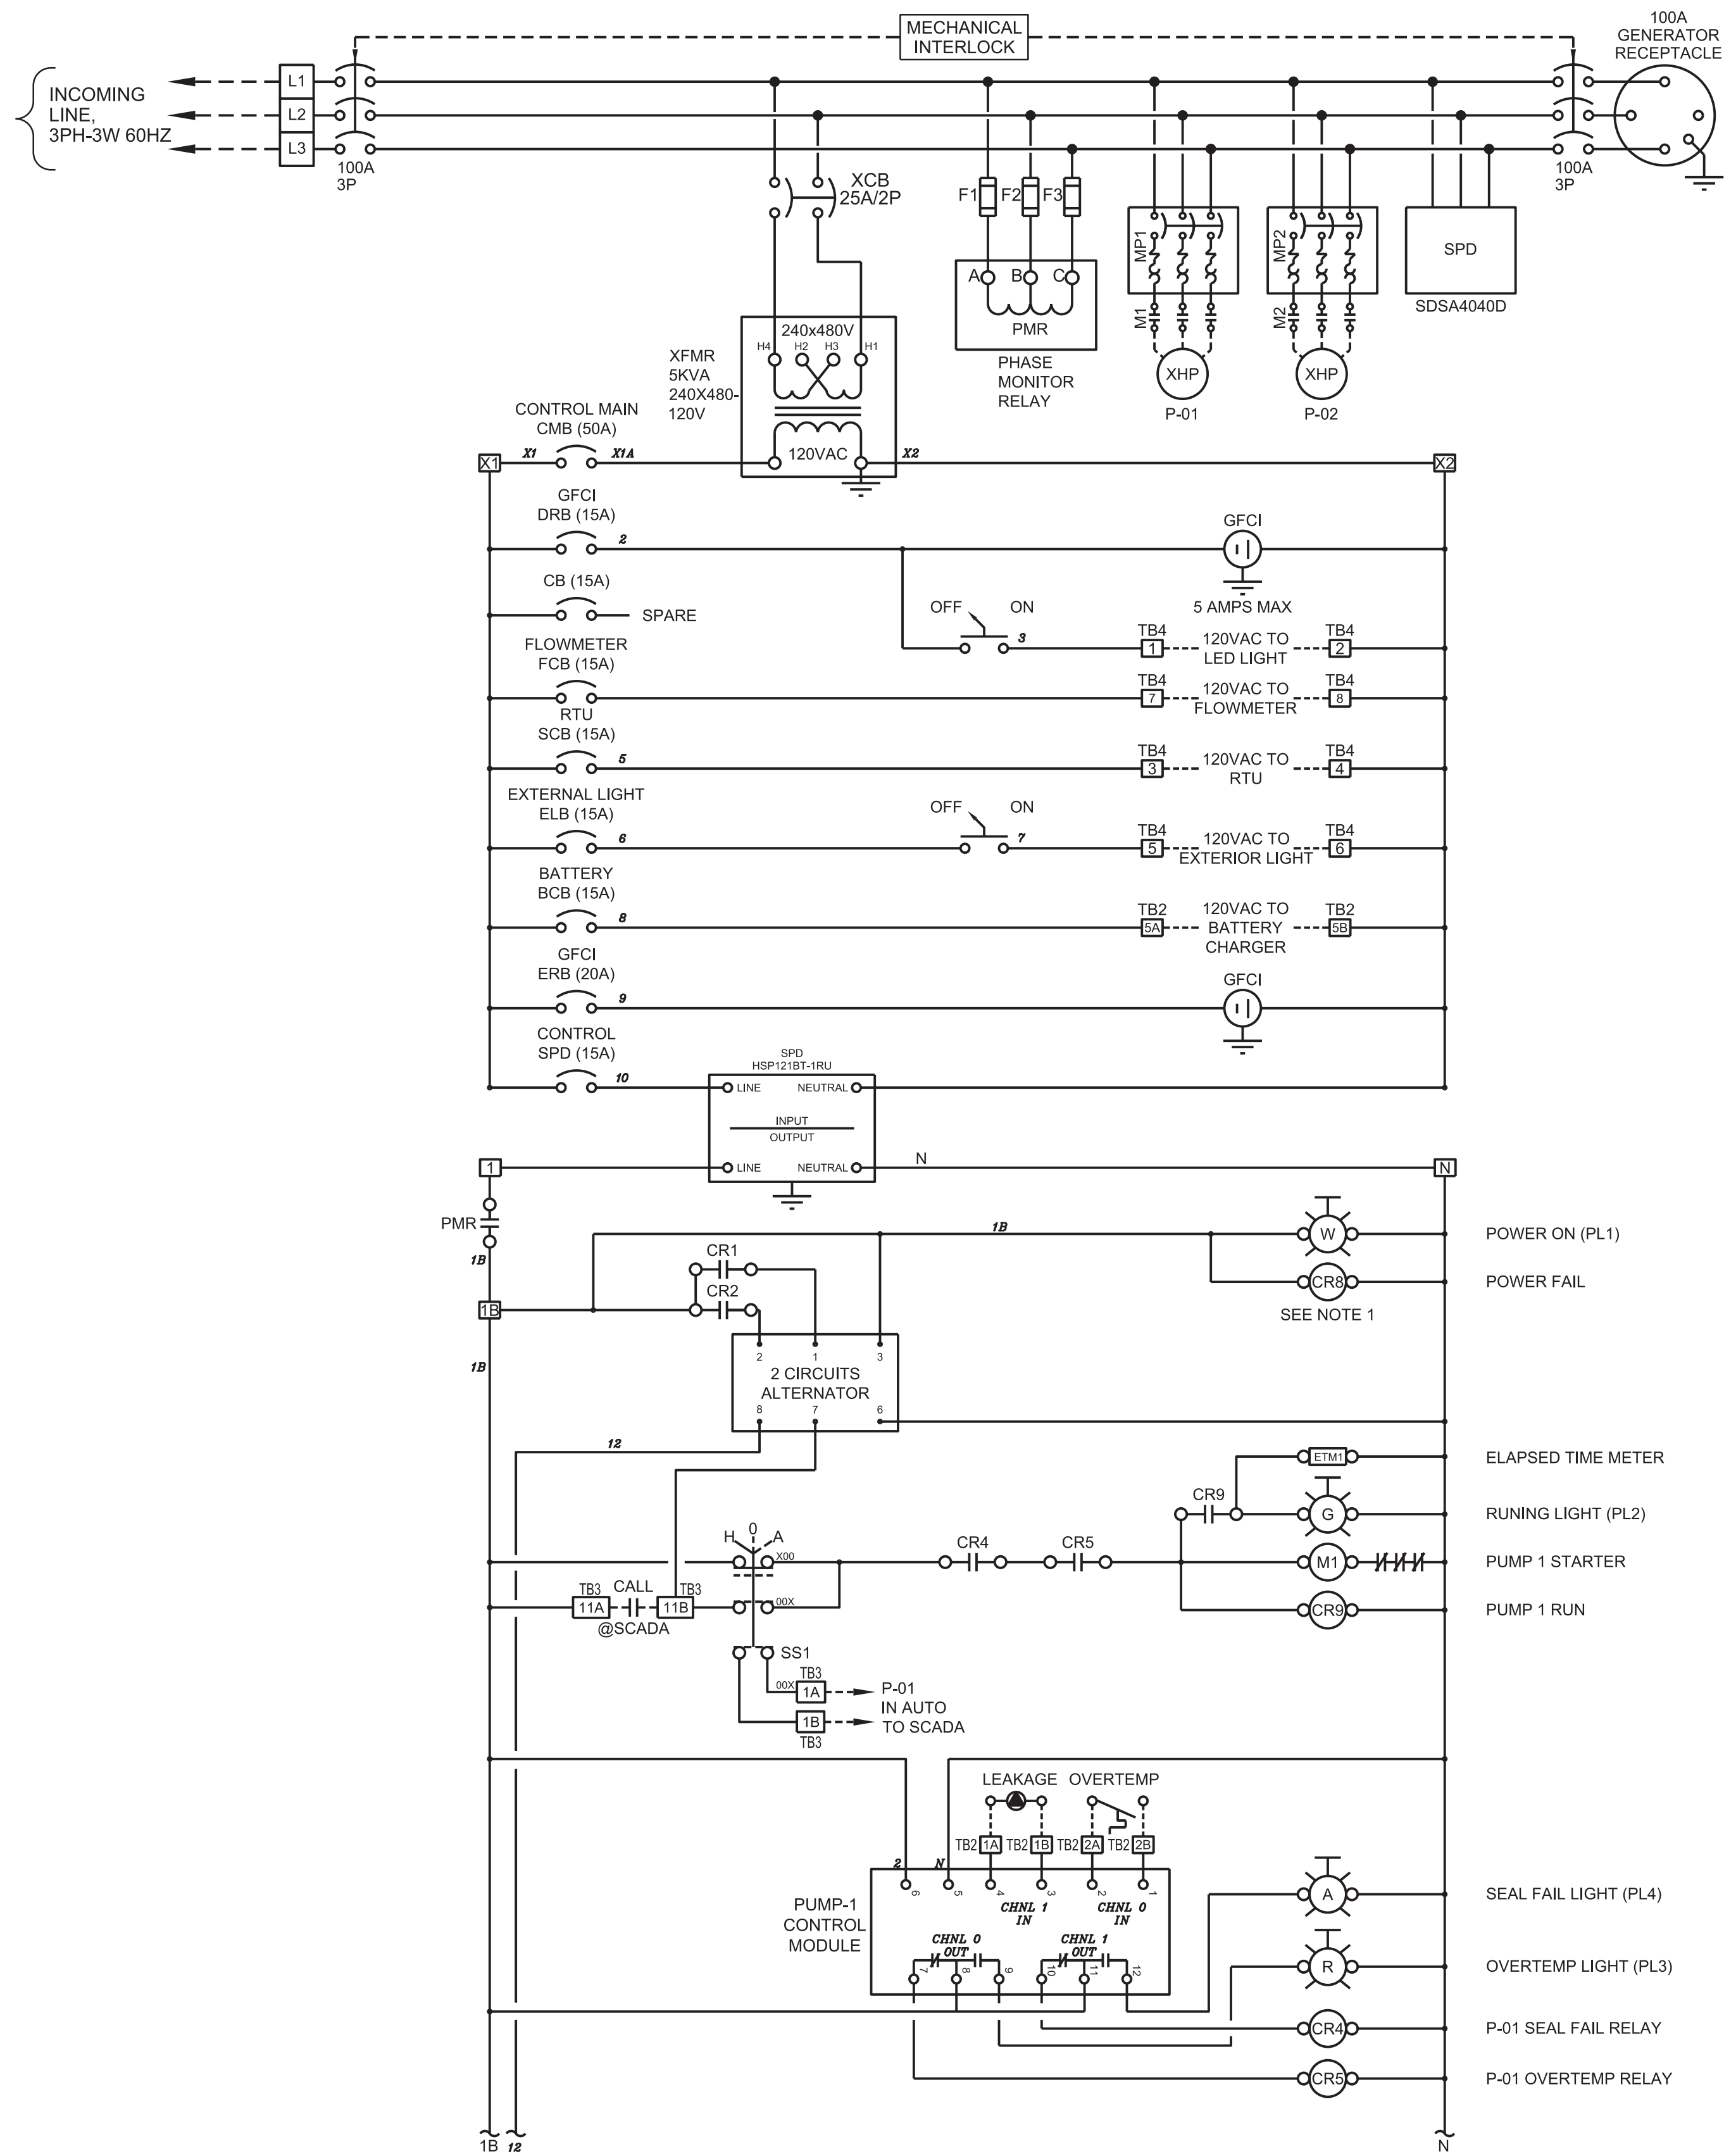


DUPLEX LIFT STATION CONTROL WIRING DIAGRAM

N.T.S.

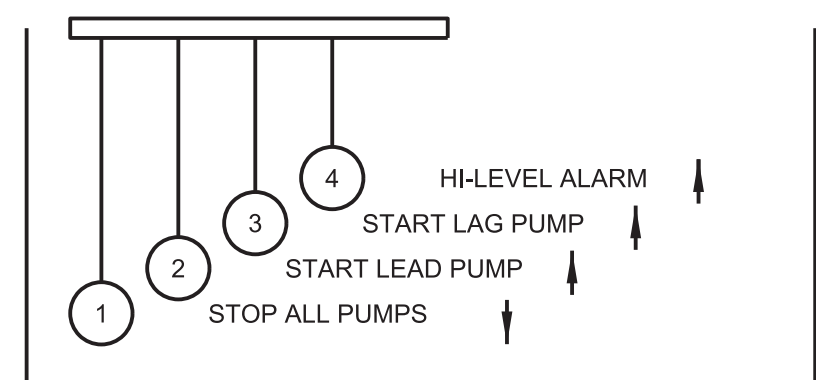

PIT FLOATS ARRANGEMENTS

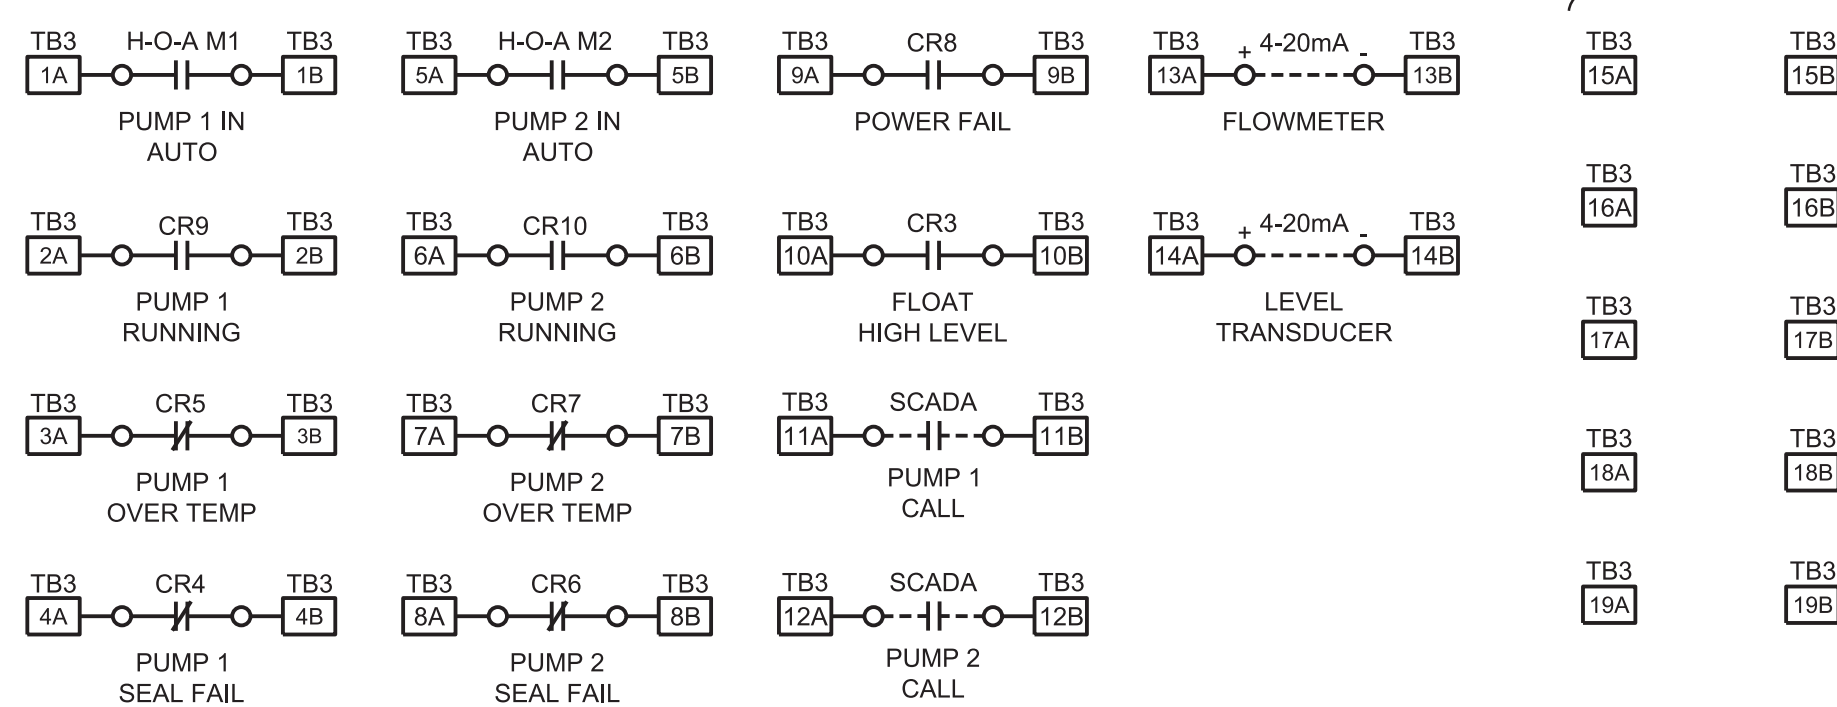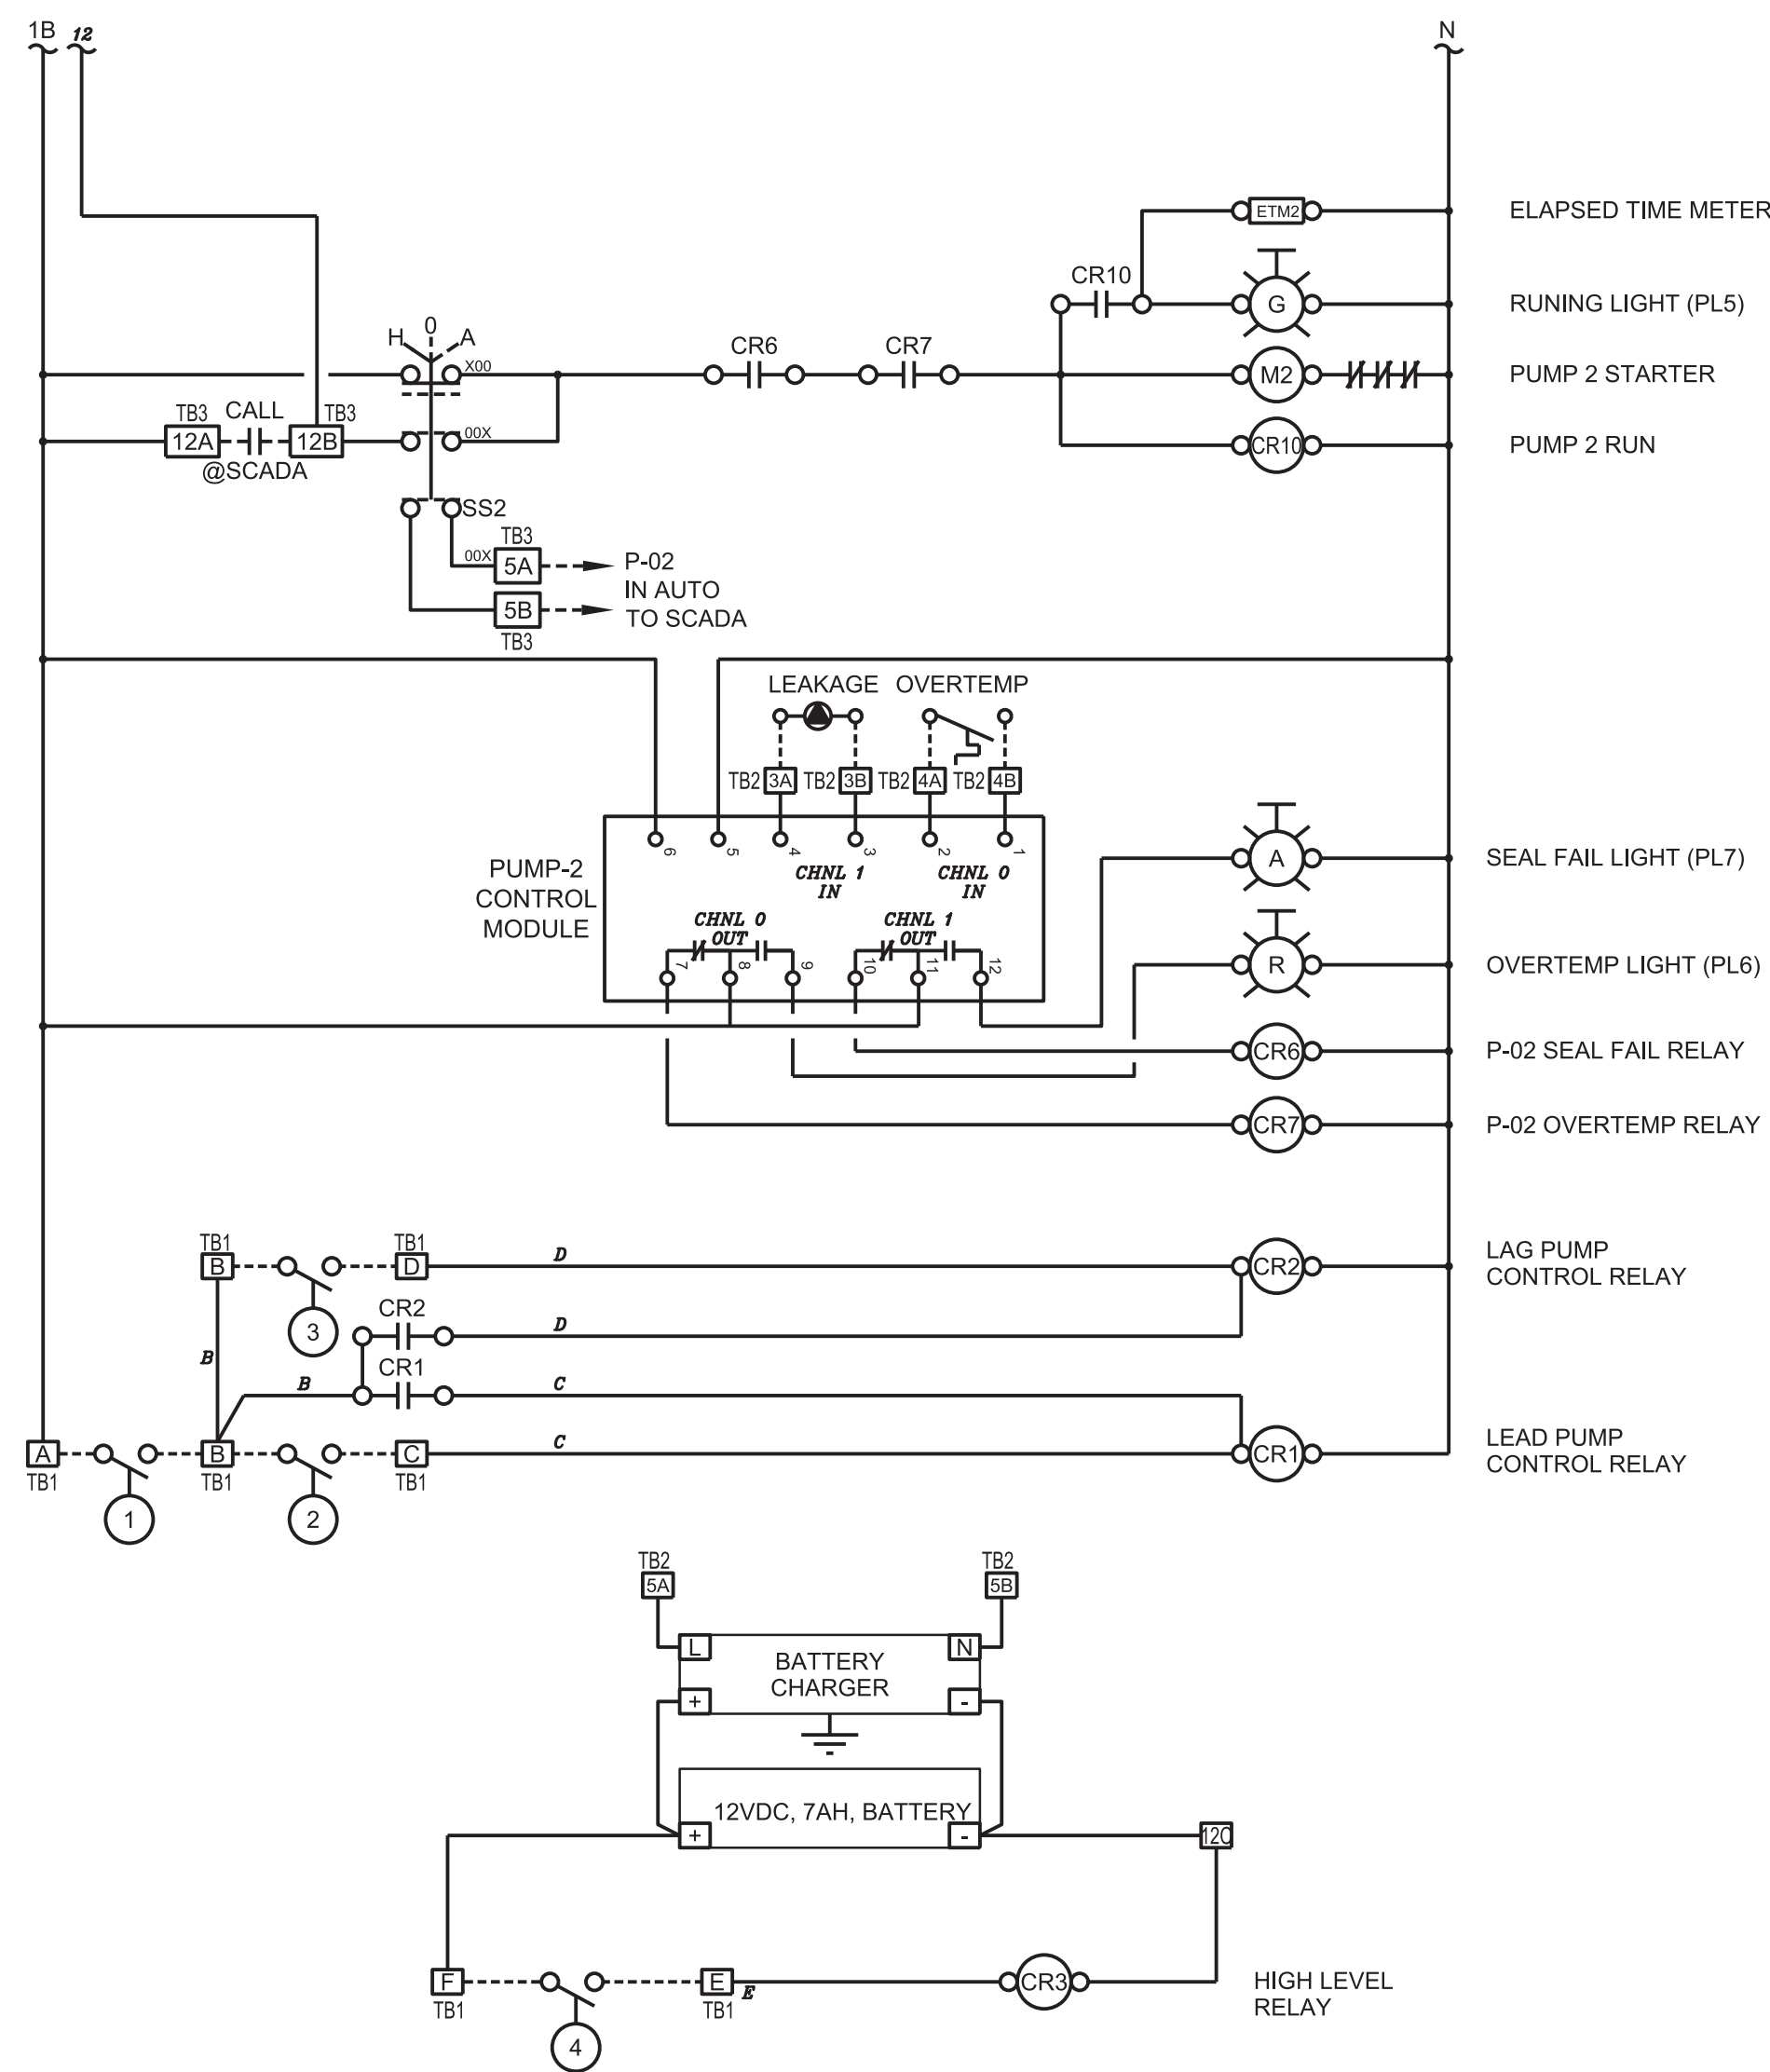

GENERAL SHEET NOTES

1. CR8 TO BE 3PDT, 120VAC, 10A, 11 PIN RELAY.
2. TERMINAL BLOCK CONNECTORS FOR TB1, TB2, AND TB3 SHALL BE PHOENIX CONTACT 3044814, WITH 3047293 END BLOCK, NO SUBSTITUTION.
3. TERMINAL BLOCK CONNECTORS FOR TB4 SHALL BE PHOENIX CONTACT 3044102 WITH 3047028 END BLOCK, NO SUBSTITUTION.

LEGEND

- - - - FIELD WIRING
 ———— CONTROL PANEL WIRING

Greg Terry

Digitally signed by Greg
Terry
DN: C=US + OU=Jacobs
/ + CN=Greg Terry +
E=greg.terry@jacobs.com
Date: 2024.07.25
14:06:18-05'00'

DRAWN: A PASTRANA

CHECKED BY: B CALLAWAY

APPROVED BY: G TERP

DWG 20-E-04

ELECTRICAL DESIGN STANDARDS

ELECTRICAL


TYPE 2 (DUPLEX LIFT STATION)
(480VAC SERVICE, 3Ø, <= 25HP)

REVISION


DATE _____

SCALE: NTS

Okaloosa County
Water & Sewer Engineering
1804 Lewis Turner Blvd. Suite 300
Ft. Walton Beach, Fl. 32547

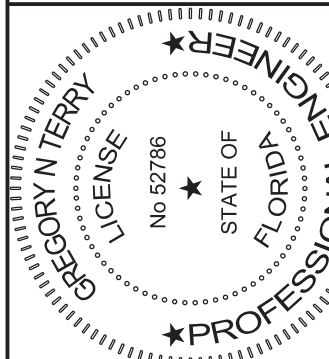

STANDARD DESIGN DRAWINGS

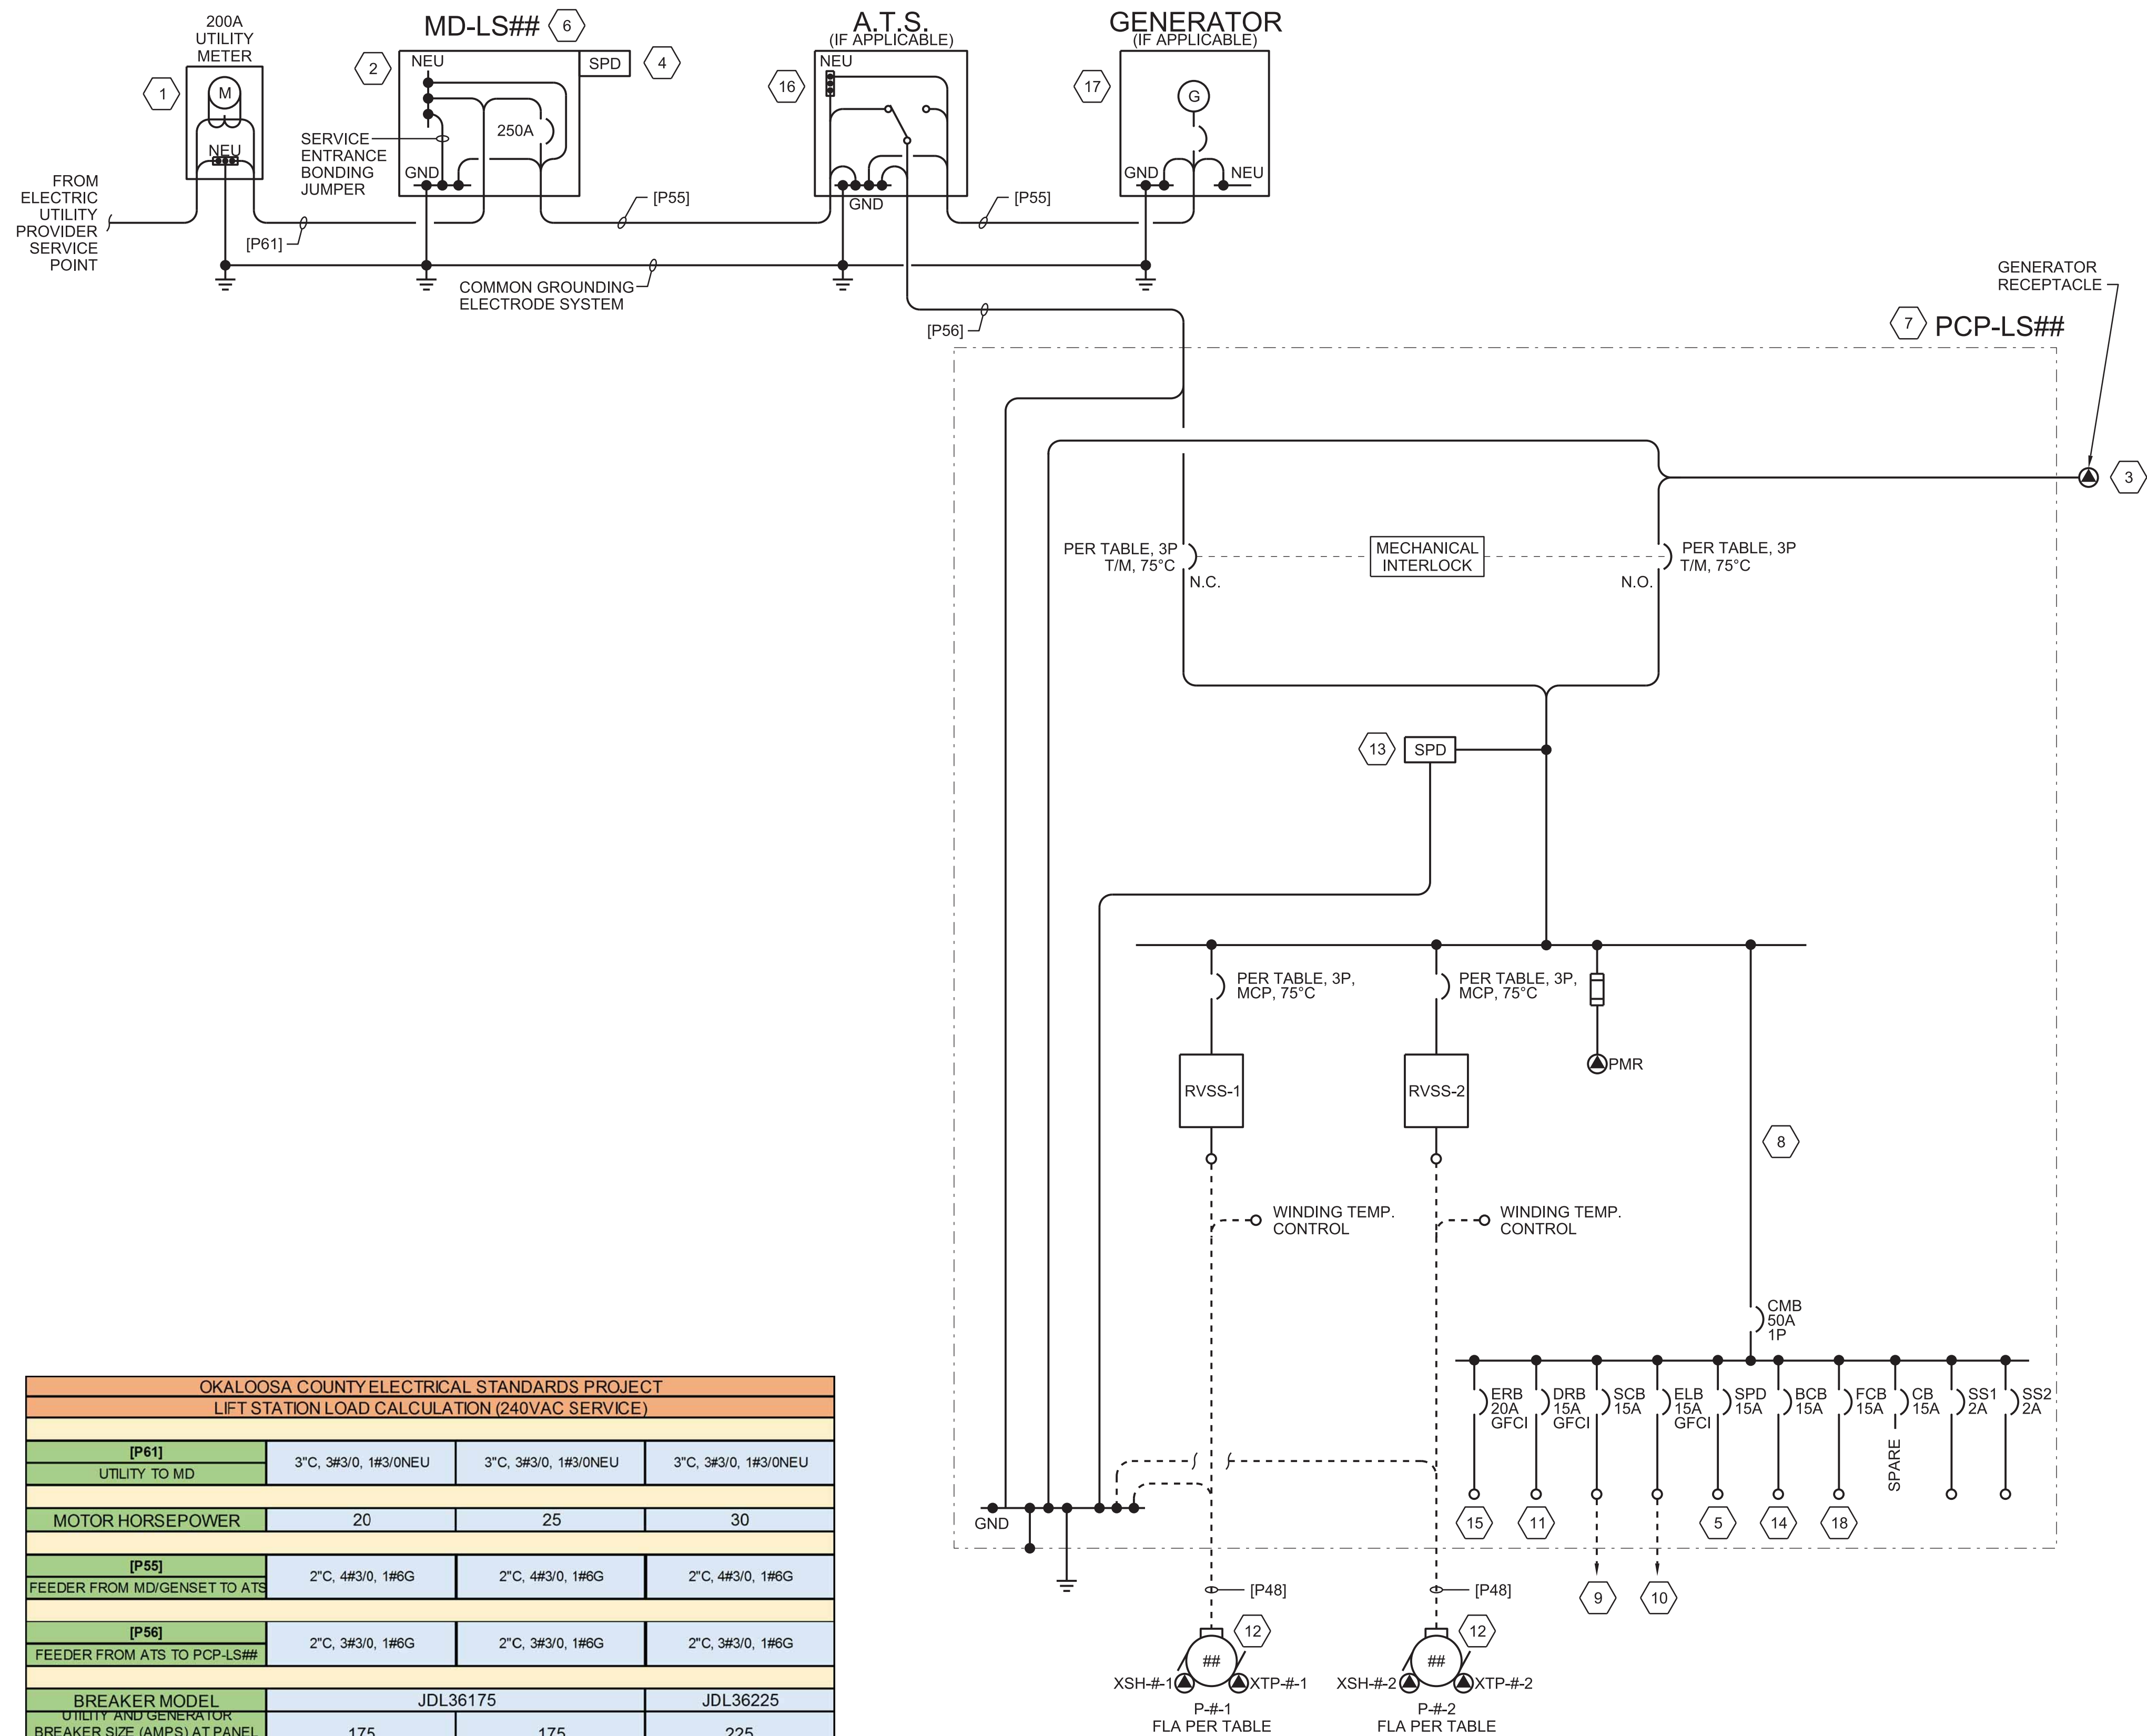

SHEET KEYNOTES

1. FURNISH AND INSTALL METERING SOCKET, HANDHOLES, CONDUIT AND WIRING PER ELECTRIC UTILITY PROVIDER'S SERVICE REQUIREMENTS AND STANDARDS. COORDINATE WITH THE ELECTRIC UTILITY PROVIDER FOR PHYSICAL LOCATION AND DETAILS. CONTRACTOR SHALL COORDINATE WITH OKALOOSA'S ELECTRIC DIVISION ALL ASPECTS ASSOCIATED WITH THE ELECTRIC SERVICE DELIVERY, FINAL INSPECTION, AND ESTABLISHING SERVICE TO THE LIFT STATION. METER SHALL BE 200 AMP HEAVY DUTY, RINGLESS, 600VAC, 3 PHASE, 4 WIRES, 7 JAW, SINGLE POSITION METER SOCKET, LEVER BYPASS, OVERHEAD/UNDERGROUND FEED, OPEN COVER PLATE, NEMA 3R ENCLOSURE, SIEMENS 40407-025 OR EQUIVALENT.
2. FURNISH AND INSTALL SIGNAGE INDICATING THE MAIN CIRCUIT BREAKER IN THE MAIN DISCONNECT (MD) AS THE SERVICE DISCONNECT. SIGNAGE SHALL BE 6" BY 4" IN SIZE, RED LAMINATE, ETCHED TO A WHITE CORE, LETTERING APPROPRIATELY SIZED FOR THE SIGNAGE, AND ATTACHED TO THE FRONT EXTERIOR OF THE MD WITH S/S HARDWARE.
3. GENERATOR RECEPTACLE SHALL BE AS MANUFACTURED BY APPLETON CAT. NO. AJA20034-200.
4. SURGE PROTECTIVE DEVICE: TYPE 2, CAT. C "TRUE" 10 MODE W/ DEDICATED PROTECTIVE ELEMENT IN EACH MODE. SSI CAT # LSEB3D1-E1-X2-S.
5. SURGE PROTECTIVE DEVICE: APPROVED EQUAL TO EDCO HSP121BT-1RU.
6. REFER TO MD REQUIREMENTS ON DRAWING 30-E-03.
7. REFER TO PUMP CONTROL PANEL REQUIREMENT ON DRAWING 30-E-03.
8. PRIMARY CONNECTION OF CONTROL CIRCUIT TO BE DONE BY CLIENT.
9. POWER TO SCADA/RTU SYSTEM PROVIDED FOR OKALOOSA.
10. 15A CIRCUIT BREAKER PROVIDED FOR SITE LIGHTING.
11. 15A CIRCUIT BREAKER PROVIDED FOR PANEL INTERNAL LIGHT AND GFI INTERNAL RECEPTACLE.
12. REFER TO TABLE FOR HORSEPOWER SIZE.
13. SURGE PROTECTIVE DEVICE: APPROVED EQUAL TO SCHNEIDER SD5A2040D.
14. 15A CIRCUIT BREAKER PROVIDED FOR BATTERY CHARGER.
15. 20A CIRCUIT BREAKER PROVIDED FOR ENCLOSURE OUTDOOR GFI RECEPTACLE.
16. THE GENERATOR NEUTRAL CONDUCTOR SHALL BE ROUTED THROUGH THE AUTOMATIC TRANSFER SWITCH (ATS), THE CONNECTION BETWEEN THE GENERATOR NEUTRAL AND THE SYSTEM NEUTRAL SHALL BE WITH AN INSULATED NEUTRAL BLOCK IN THE AUTOMATIC TRANSFER SWITCH.
17. THE GENERATOR IS A NON-SEPARATELY DERIVED SOURCE. DO NOT BOND THE GENERATOR NEUTRAL TO THE GROUNDED GENERATOR FRAME. BRING THE GENERATOR NEUTRAL CONDUCTOR INTO THE ATS AND CONNECT TO SYSTEM NEUTRAL. GROUND GENERATOR ENCLOSURE/FRAME TO THE SIDE GROUND RING.
18. 15A CIRCUIT BREAKER PROVIDED FOR SITE FLOWMETER.

Greg Terry

Digitally signed by Greg
Terry
DN: C=US + OU=Jacobs
+ CN=Greg Terry +
E=greg.terry@jacobs.com
Date: 2024.07.25
14:06:18-05'00'

DRAWN: A PASTRANA	
CHECKED BY: B CALLAWAY	
APPROVED BY: G TERRY	DATE: JULY 2024
DWG 30—E—01	

ELECTRICAL DESIGN STANDARDS

ELECTRICAL


TYPE 3 (DUPLEX LIFT STATION)
(240VAC SERVICE, 3Ø, > 15HP)

SINGLE LINE DIAGRAM

[illegible]

SCALE: NTS

Okaloosa County
Water & Sewer Engineering
1804 Lewis Turner Blvd. Suite 300
Ft. Walton Beach, FL 32547

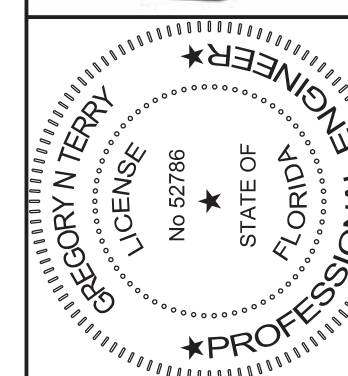

STANDARD DESIGN DRAWINGS


- SHEET KEYNOTES
- 1

FURNISH AND INSTALL STAINLESS STEEL NARROW CHANNEL UNI-STRUT AND 3" STAINLESS STEEL MOUNTING STRAPS BOLTED TO POSTS WITH STAINLESS STEEL BOLTS & HARDWARE, AS REQUIRED TO PROPERLY SUPPORT RACK MOUNTED EQUIPMENT. ELEVATION VIEWS FOR EXAMPLE ONLY.
- 2


MASTIC SEAL. TYPICAL FOR ALL ALUMINUM POSTS.
- 3

3" DIA. ALUMINUM POSTS WITH PVC CAP.
- 4


REQUIRED 45W L.E.D. SECURITY LIGHT. ORIENT FIXTURE TOWARD PUMP STATION EQUAL TO AMERICAN ELECTRIC LIGHTING NEMA HEAD SERIES II. EXTEND POLE ADDITIONAL 5' TO MOUNT AN AREA LIGHT.

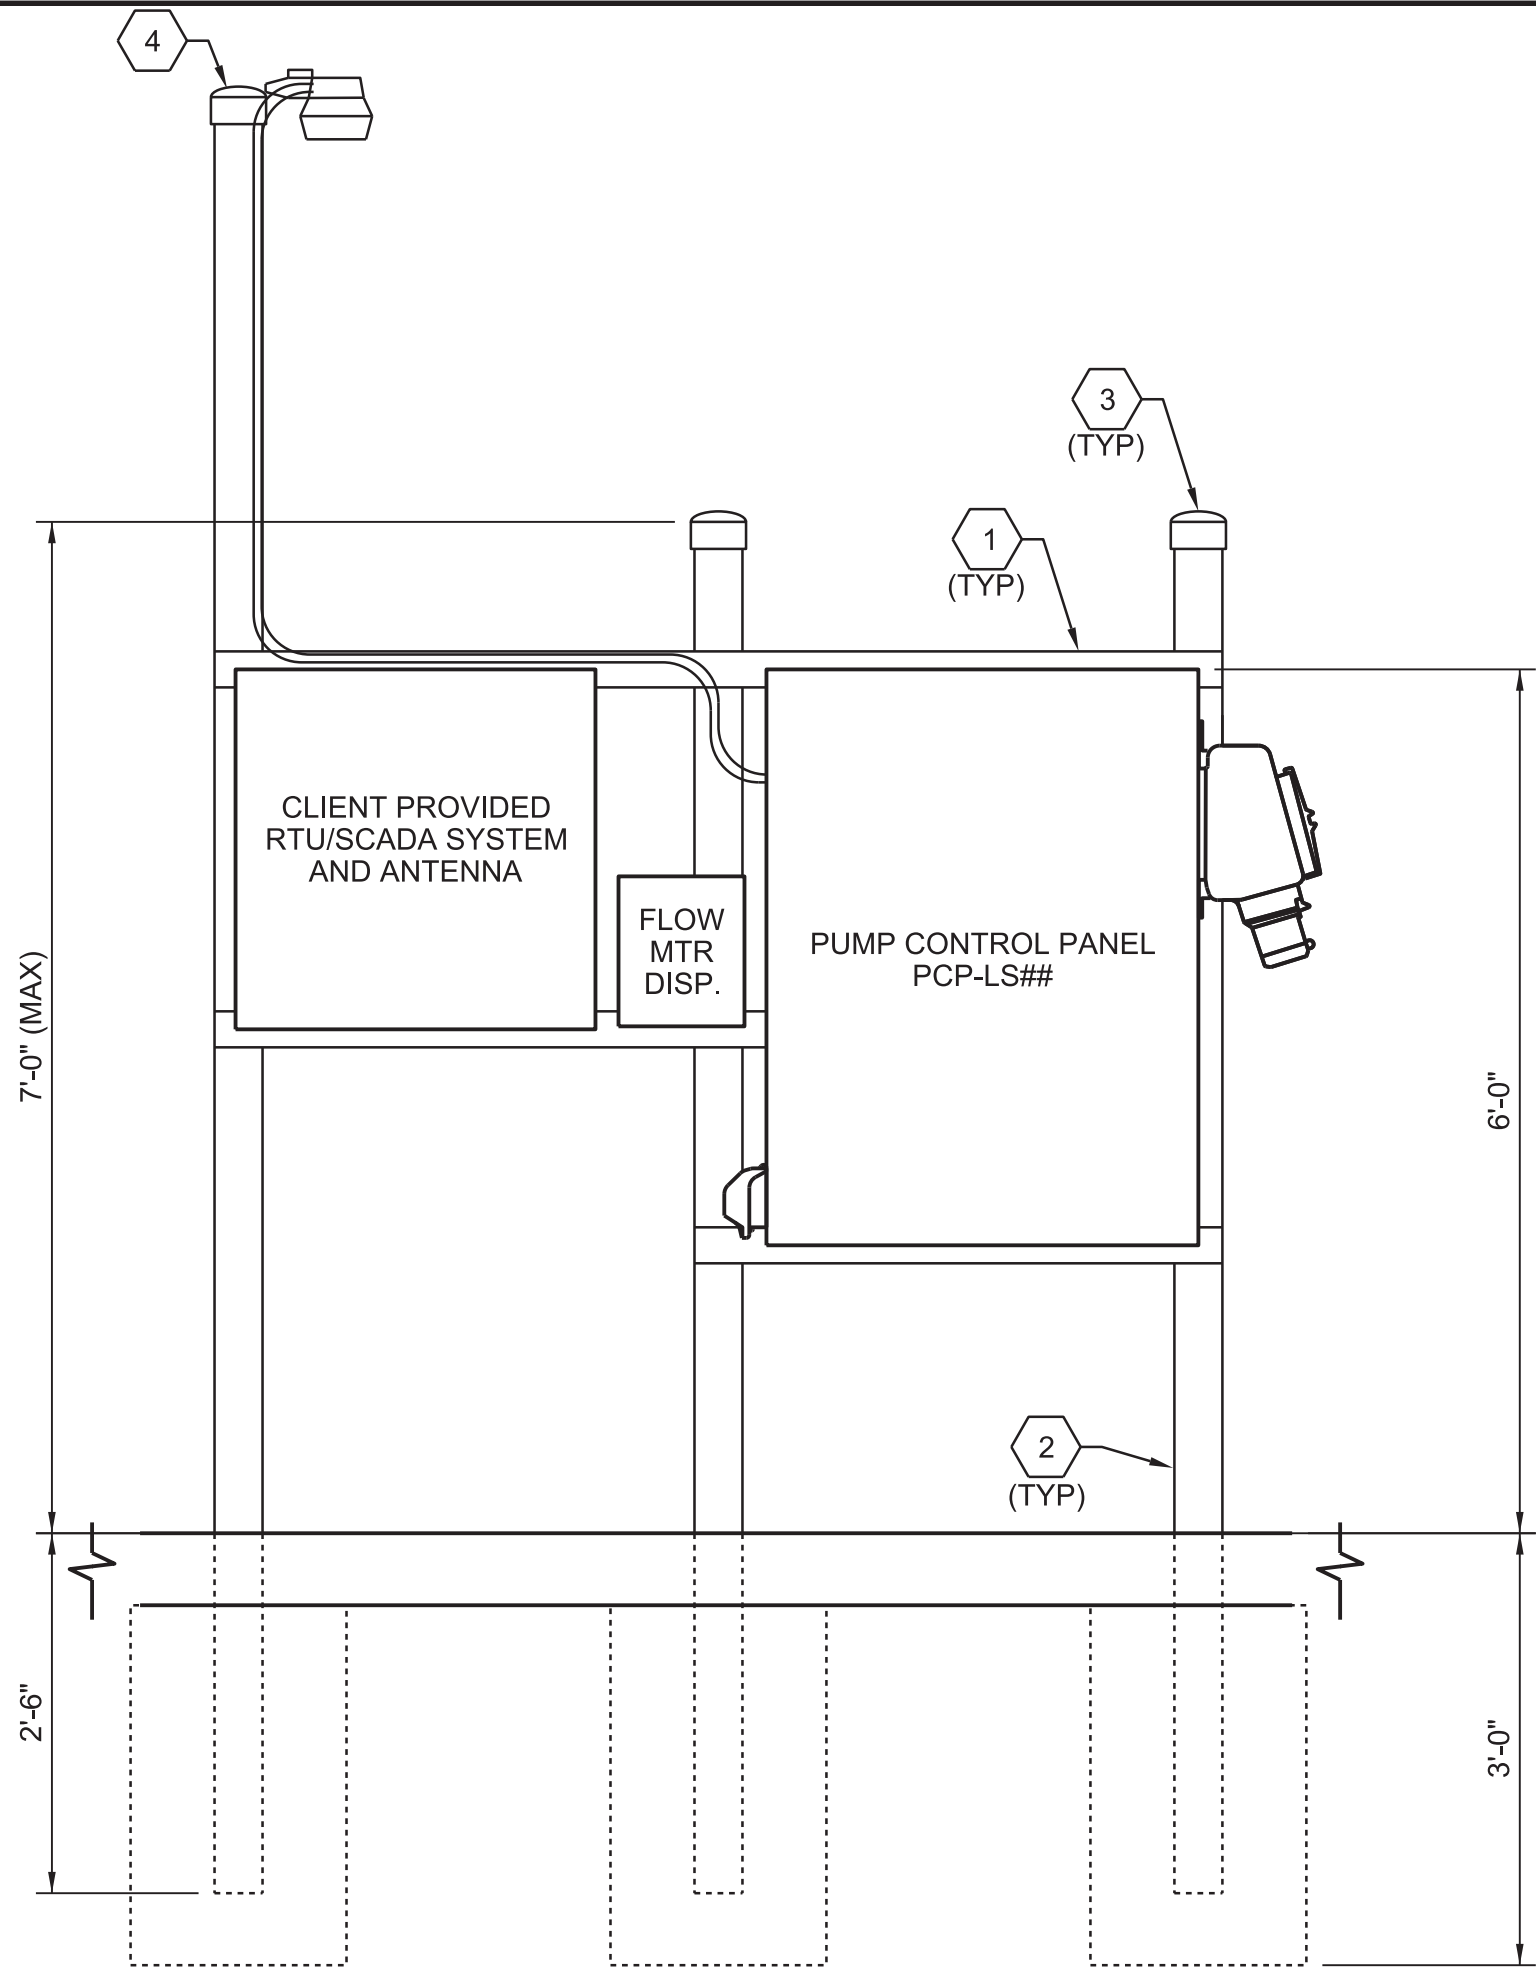

NORTH ELEVATION
3/4"=1'-0"

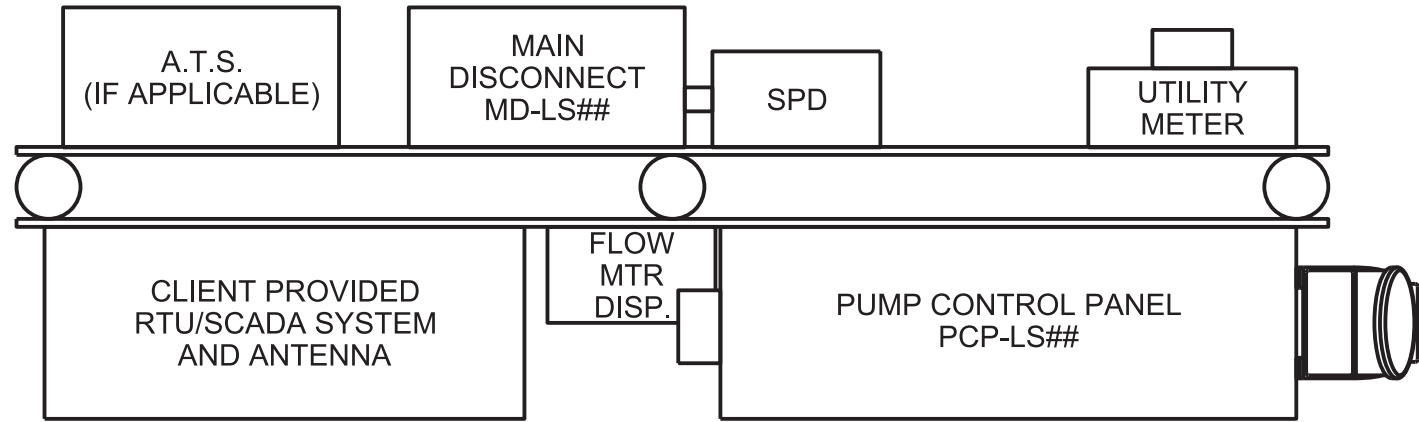

 **EQUIPMENT RACK**
1"=1'-0"

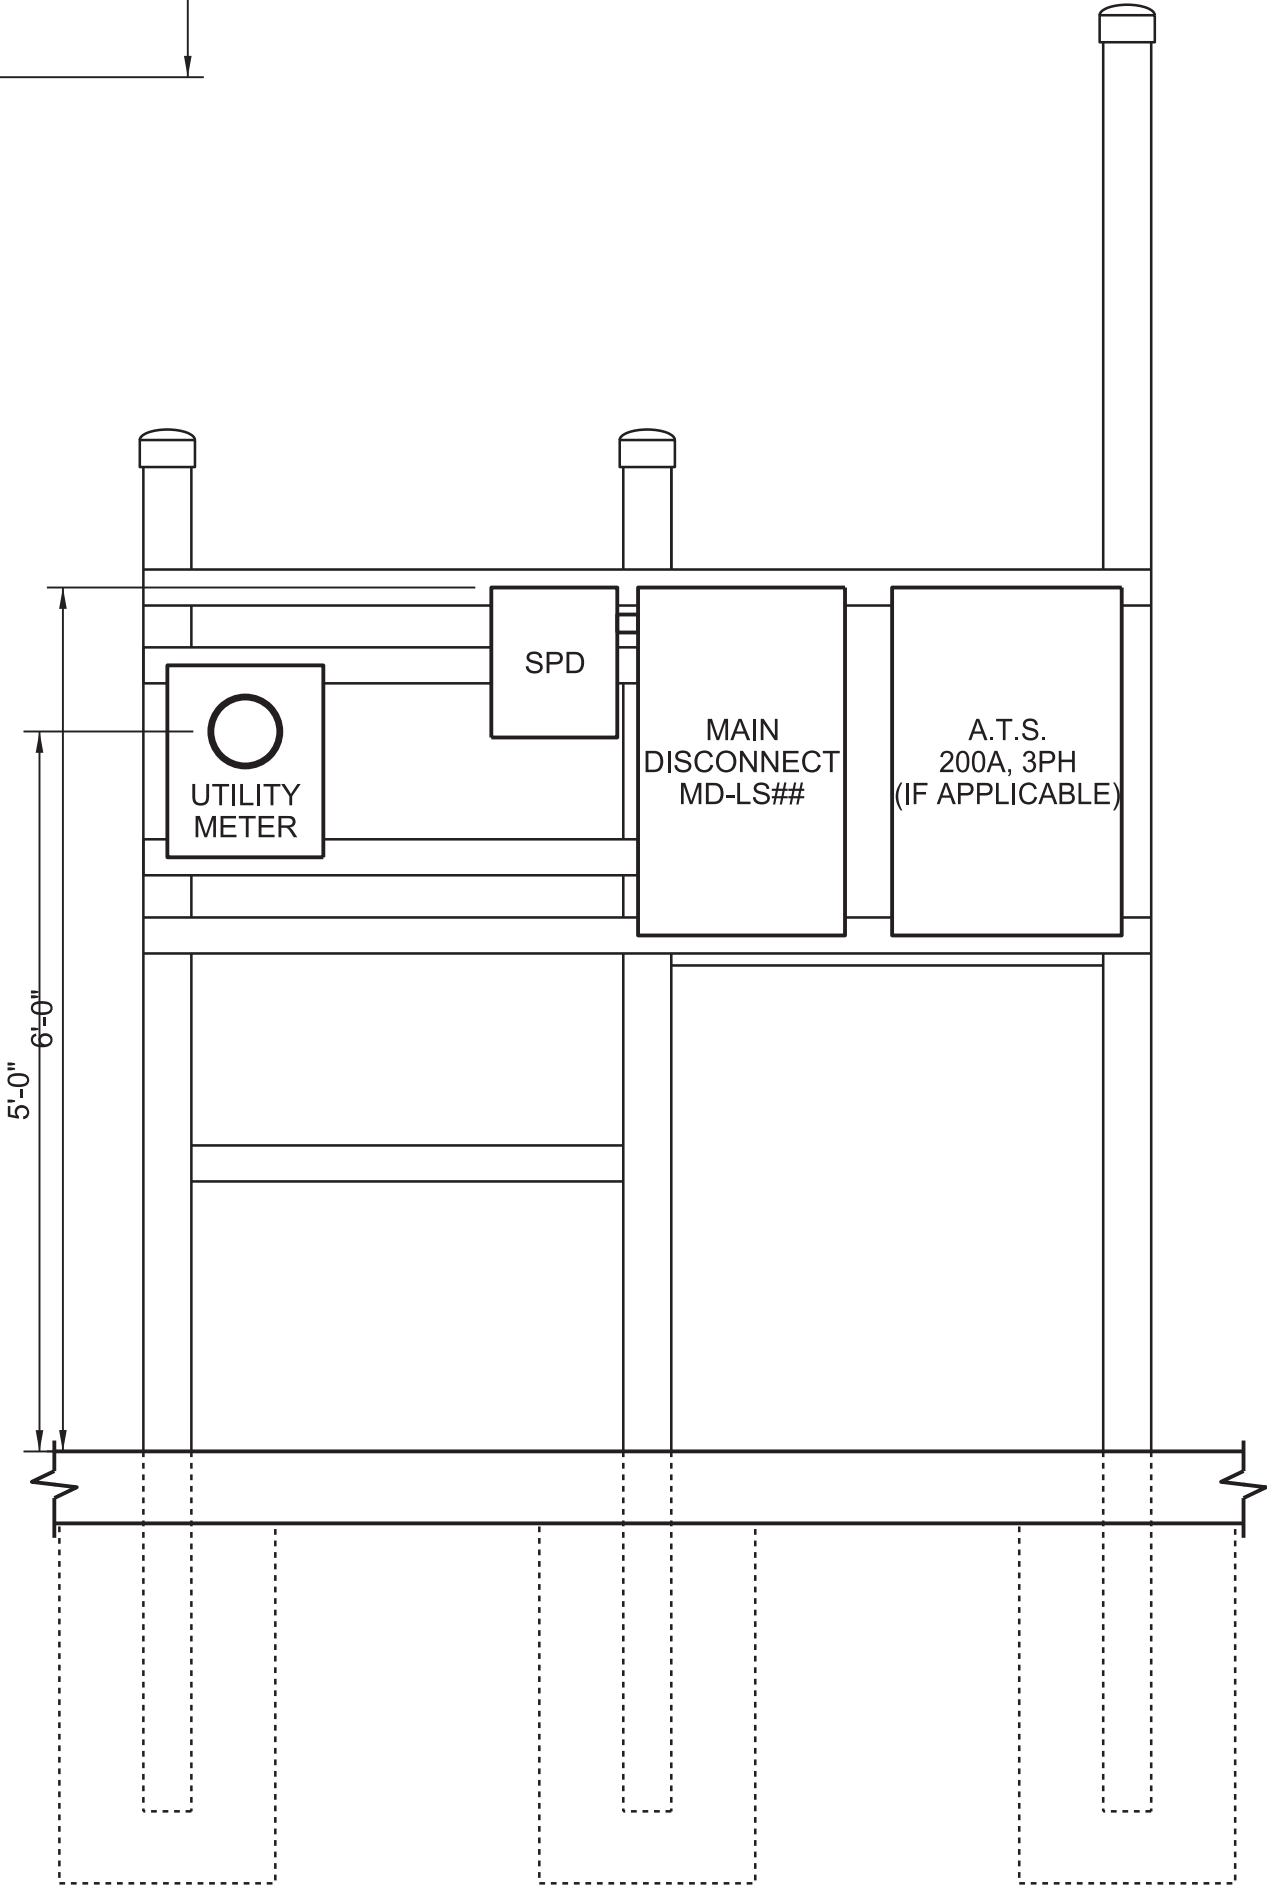

SOUTH ELEVATION
3/4"=1'-0"

Greg Terry

Digitally signed by Greg Terry

DN: C=US + OU=Jacobs + CN=Greg Terry + E=greg.terry@jacobs.com

Date: 2024.07.25 14:06:18-05'00'

	 Okaloosa County Water & Sewer Engineering 1804 Lewis Turner Blvd, Suite 300 Ft. Walton Beach, FL 32547	SCALE: NTS		DATE	REVISION	ELECTRICAL DESIGN STANDARDS	DRAWN: A PASTRANA
						ELECTRICAL	CHECKED BY: B CALLAWAY
						TYPE 3 (DUPLEX LIFT STATION) (240VAC SERVICE, 3Ø, > 15HP)	APPROVED BY: G TERRY
						EQUIPMENT ELEVATION	DATE: JULY 2024
							DWG 30-E-02

STANDARD DESIGN DRAWINGS


- SHEET KEYNOTES
1. 250AMP, 3P, ENCLOSED MAIN BREAKER, NEMA 4X, STAINLESS STEEL. SERVICE ENTRANCE RATED.

2. NAMEPLATE #1 (REFER TO SPECIFICATIONS):


MD-LS##

3. NAMEPLATE #2 (REFER TO DWG 30-E-01, KEY NOTE 2 AND SPECIFICATIONS):


LIFT STATION ##
SERVICE
DISCONNECT

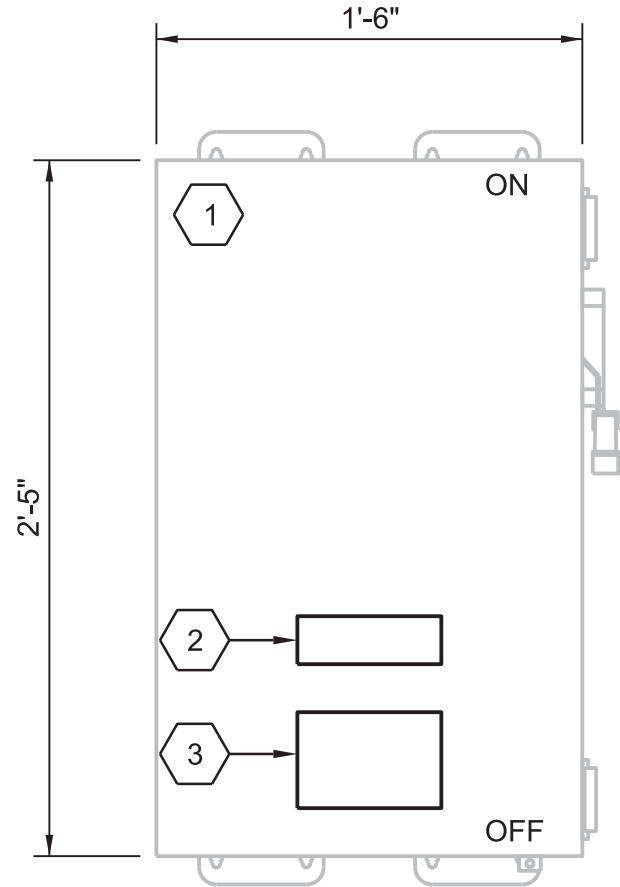


MD-LS## FRONT EXTERIOR
NTS

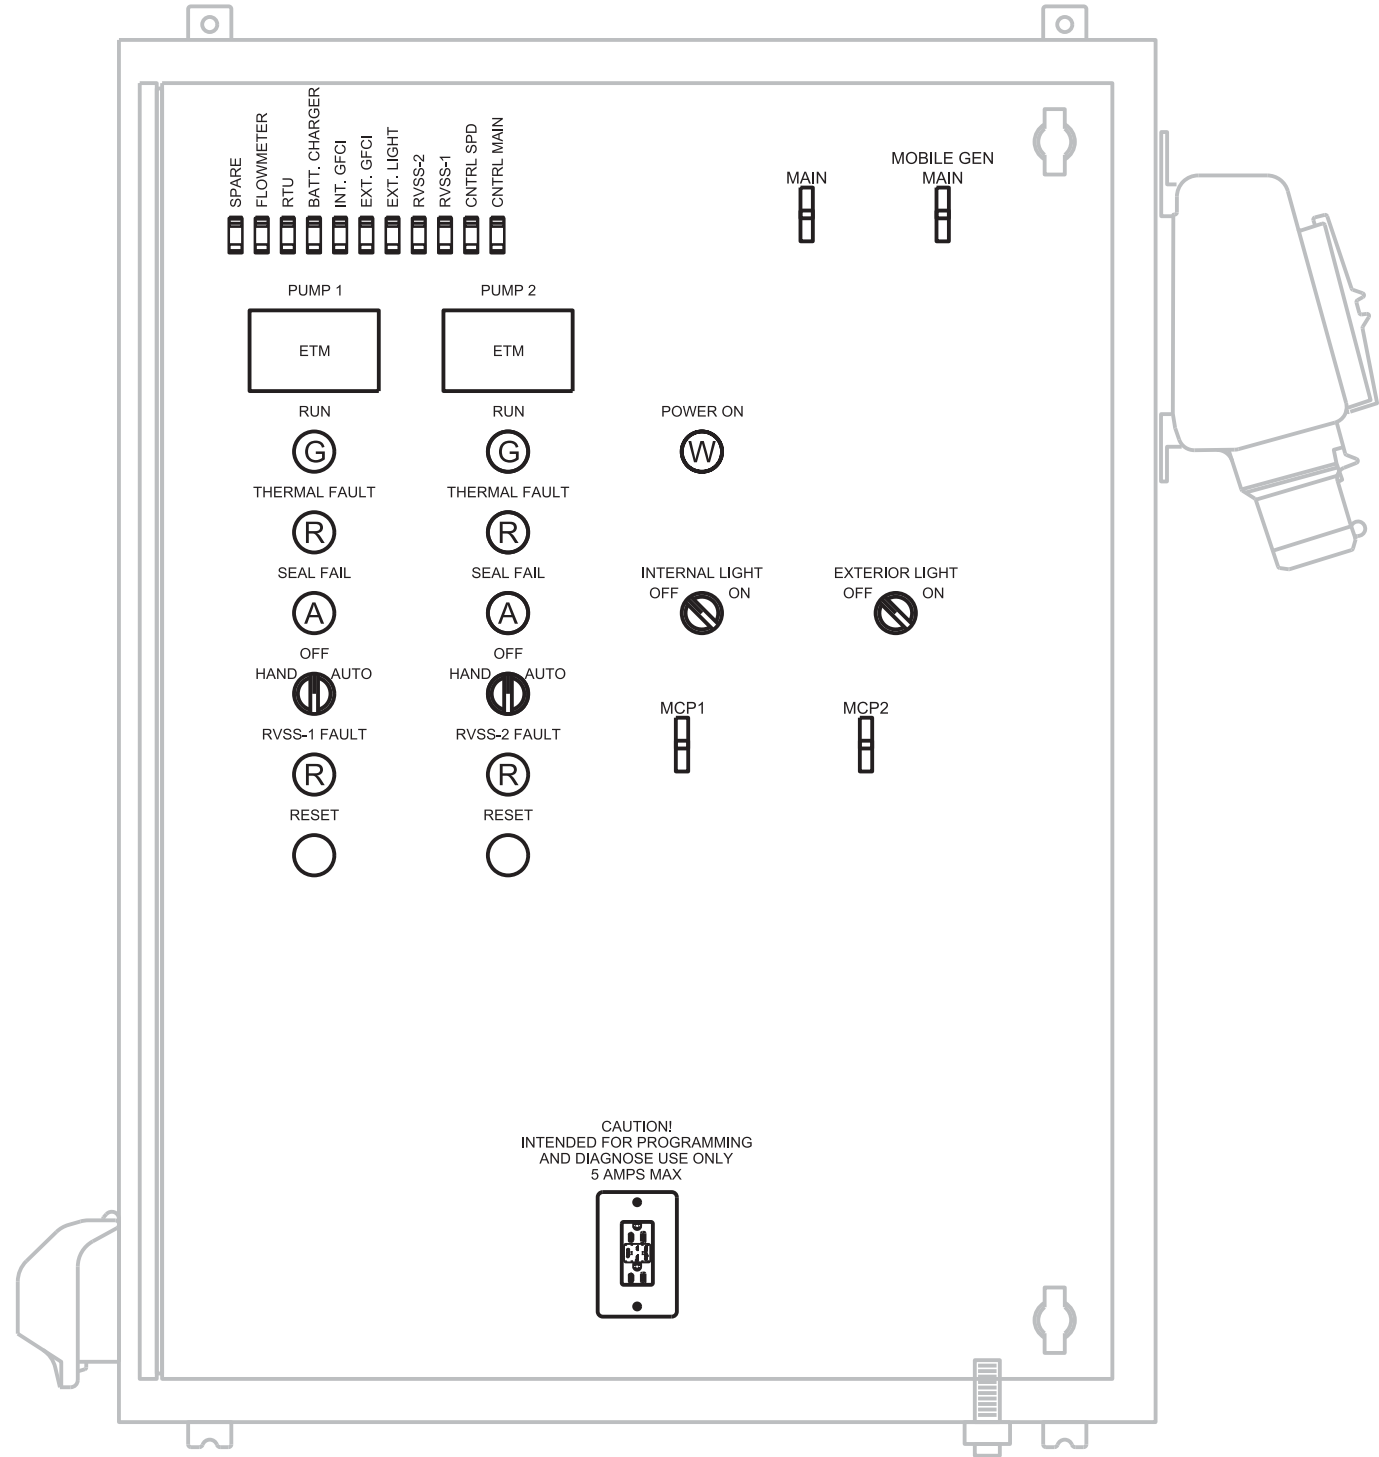

PCP-LS## INNER DOOR LAYOUT
NTS (OUTER DOOR REMOVED FOR CLARITY)

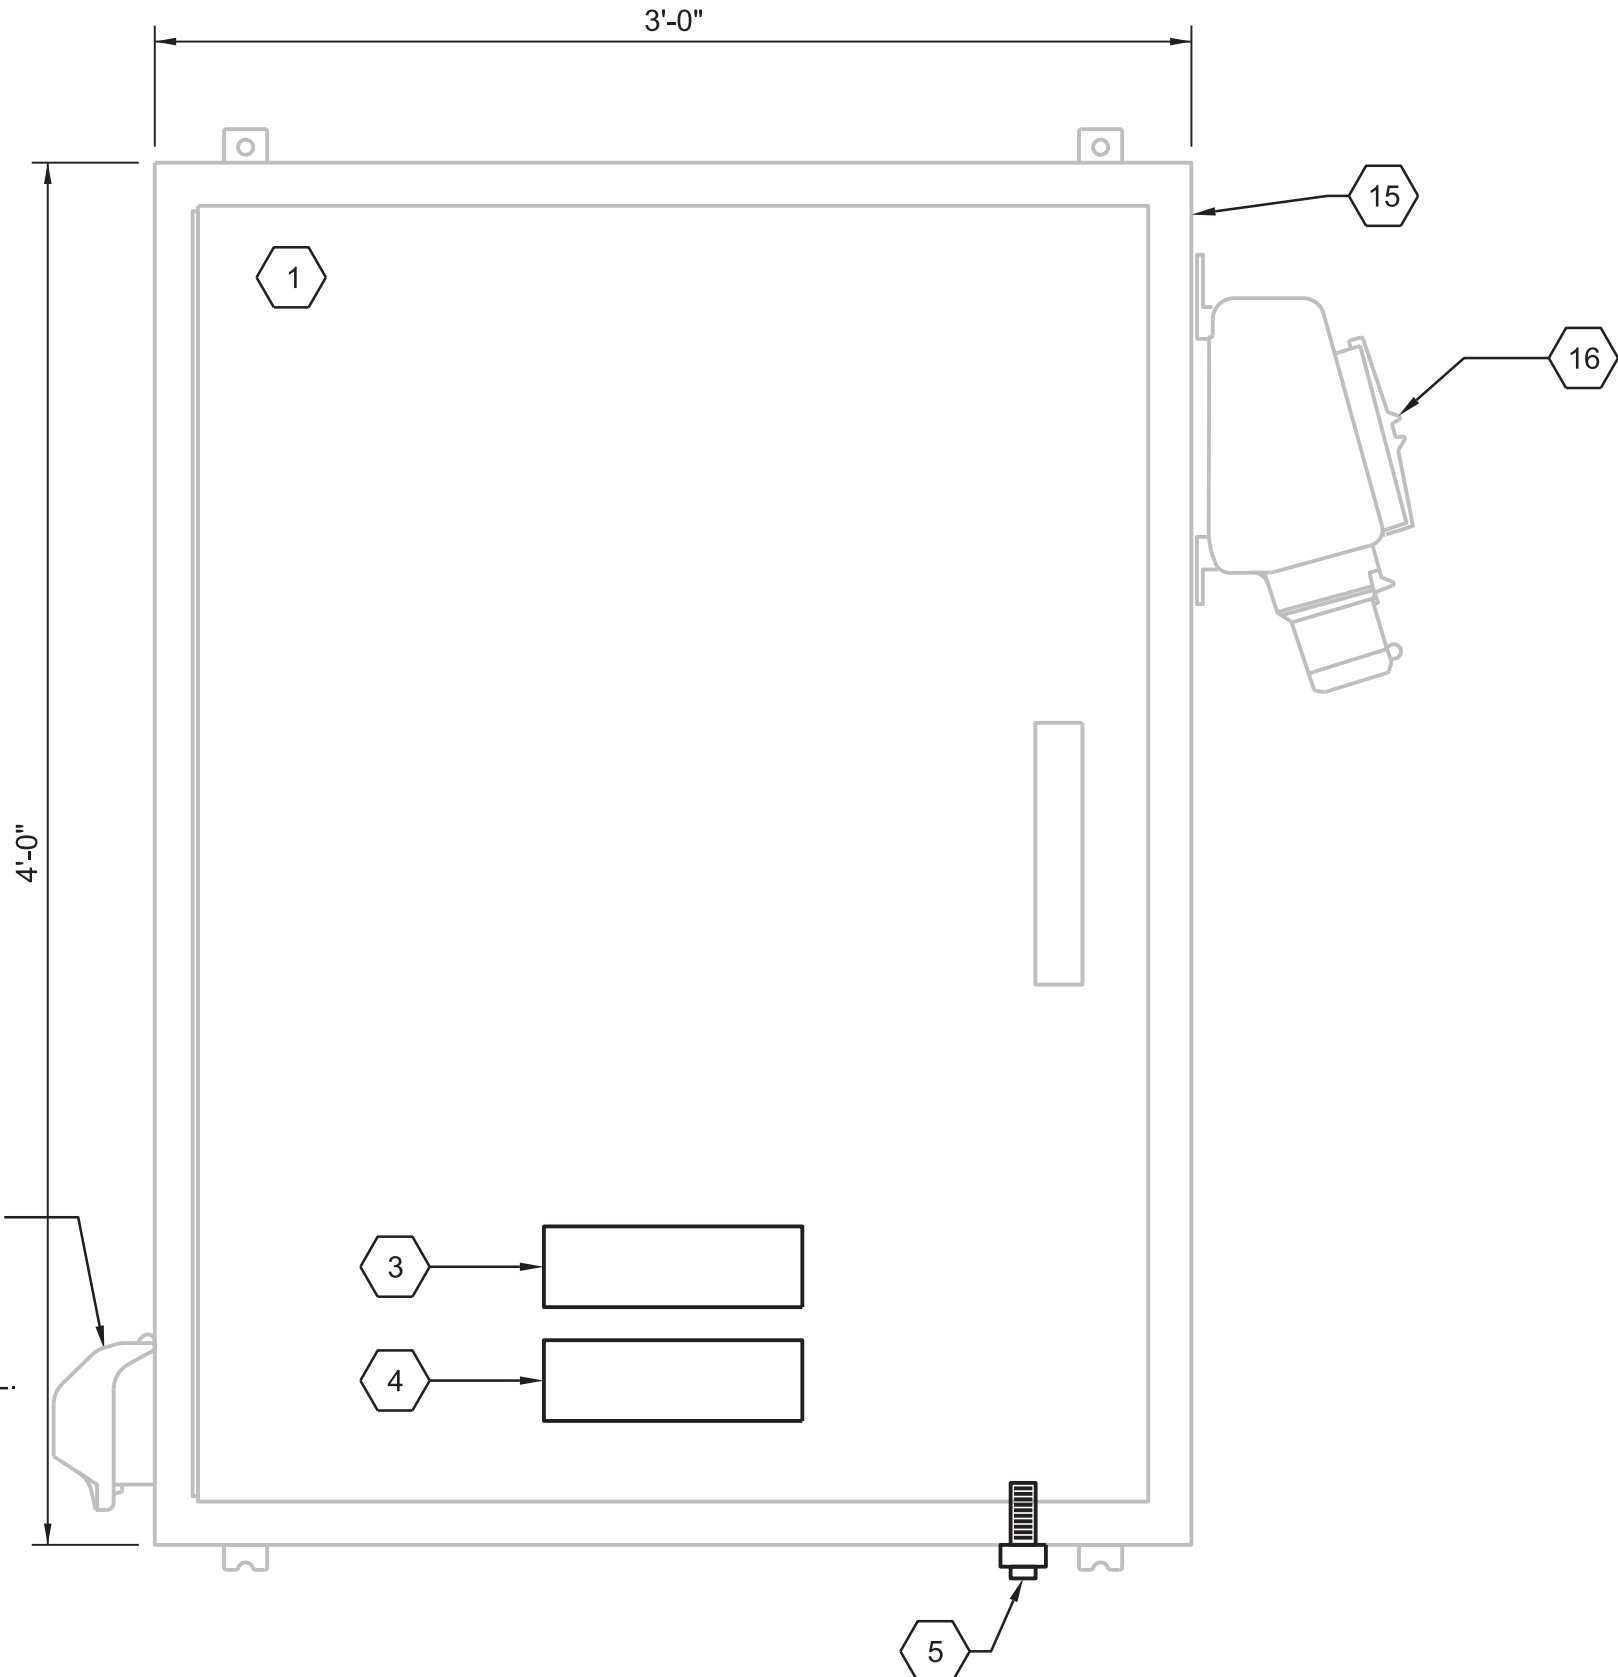

PCP-LS## FRONT EXTERIOR
NTS

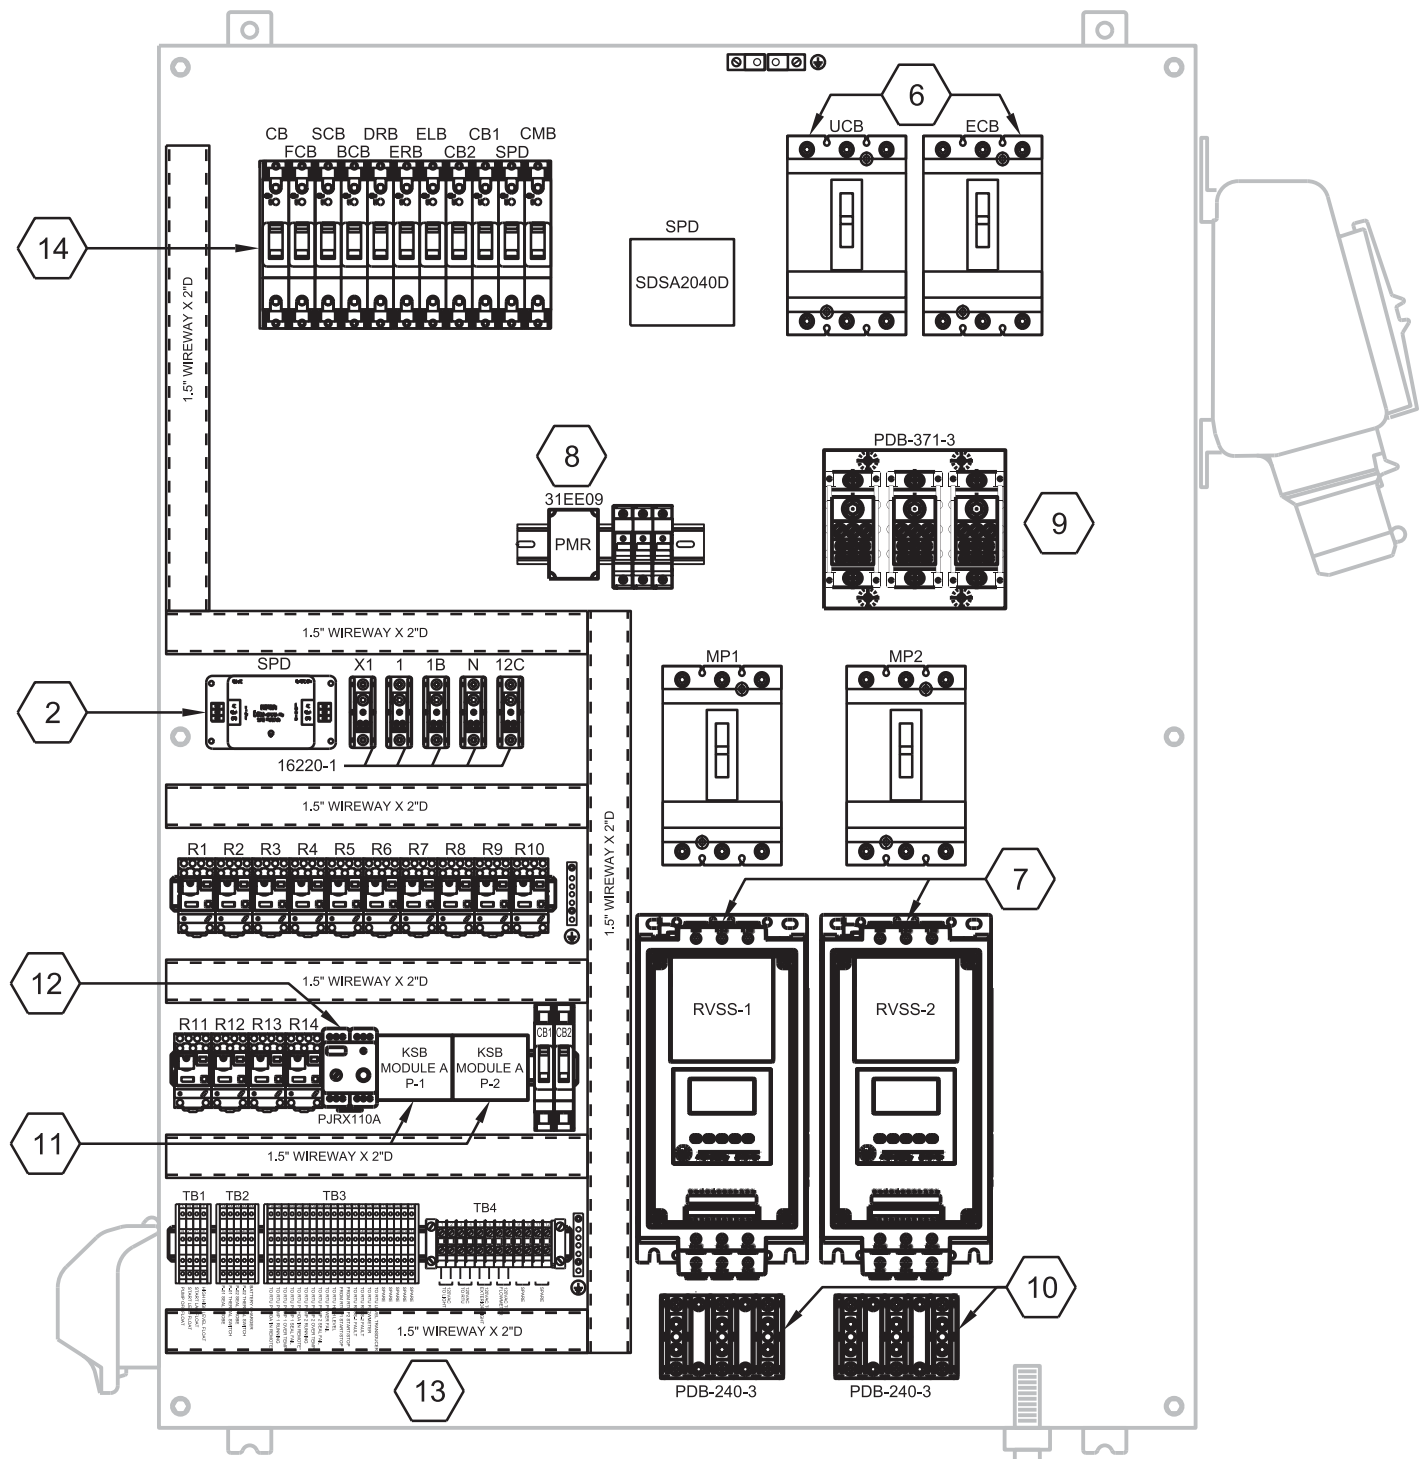

PCP-LS## INTERIOR
NTS

GENERAL NOTES

1. FULLY ASSEMBLED ENCLOSURE SHALL BEAR AN UL-508A LABEL, AND A SCCR LABEL INDICATING THE ASSEMBLED UNIT HAS A SHORT CIRCUIT WITHSTAND OF 10KA.
2. EXPOSED INTERIOR LIVE COMPONENTS SHALL BE COVERED WITH AN INNER DOOR, HINGED ON ONE SIDE, LATCHED ON THE OTHER, TO PREVENT ACCIDENTAL CONTACT OF ENERGIZED COMPONENTS WHILE ALLOWING FOR MANUAL OPERATION OF THE SWITCHES. INNER DOOR FINISH TO BE A1, COLOR S078; WHITE (HOFFMAN #60) - SMOOTH GLOSSY.
3. APPROVED ENCLOSURE MANUFACTURERS ARE:

a. ECS
RALPH SINN
904.367.5000
RALPH@ECSCONTROLPANELS.COM

b. EG CONTROLS, INC.
BRIAN DAIL
904.292.0110
BDAIL@EGCONTROLS.COM

c. AUTOMATION CONTROL SERVICE
KEN FAUL
850.477.8440
KEN.FAUL@AUTOCONSERV.COM

d. TESCO CONTROLS
800.948.3726
SALES@TESCONTROLS.COM

e. SOUTHERN FLOW, INC.
770.667.5169
ADMIN@SOUTHERNFLOWINC.COM

SHEET KEYNOTES

1. ENCLOSURE SHALL BE PENTAIR/HOFFMAN, TYPE A48H3612WFS3LP3PT-MOD, 304 S/S, NEMA-4X FOR OUTDOOR USE. DIMENSIONS TO BE 36"Wx48"H WITH MINIMUM DEPTH OF 12". ENCLOSURE SHALL BE EQUIPPED WITH AN APPROPRIATE BACKPLATE FOR EQUIPMENT MOUNTING, FINISH TYPE A1, COLOR S078: WHITE (HOFFMAN #60) - SMOOTH GLOSSY.
2. SURGE PROTECTIVE DEVICE: EDCO CAT# HSP121BT-1RU.
3. NAMEPLATE #1 (REFER TO SPECIFICATIONS):

PCP-LS##
4. NAMEPLATE #2 (REFER TO SPECIFICATIONS):

MAY BE ENERGIZED FROM
TWO DIFFERENT SOURCES
MD-LS##
RTU-LS##
5. ONE-WAY BREATHER/DRAIN, T&B # ECD15-TB.
6. MAIN CIRCUIT BREAKERS: SQUARE D CAT# HDL36100, MECHANICALLY INTERLOCKED.
7. ENCLOSURE SIZED TO ACCOMMODATE RVSS ALLEN-BRADLEY SMART CONTROLLER, TO BE CATALOG #: 150-F85NBD. NO SUBSTITUTIONS UNLESS APPROVED IN WRITING FROM OCWS ELECTRICAL.
8. PHASE MONITOR RELAY: DAYTON CAT# 31EE09. NO SUBSTITUTION.
9. POWER DISTRIBUTION BLOCK: BUSSMAN HIGH SCCR SERIES, CAT# PDB371-3.
10. POWER DISTRIBUTION BLOCK: BUSSMAN HIGH SCCR SERIES, CAT# PDB204-3.
11. MOTOR PROTECTION MODULE: KSB MODEL A. NO SUBSTITUTION, UNLESS APPROVED IN WRITING FROM OCWS ELECTRICAL.
12. DUPLEX ALTERNATOR: CROUZET CAT# PJRX110A.
13. REFER TO DWG. 20-E-04 FOR CONTROL SCHEMATIC INFORMATION.
14. CIRCUIT BREAKERS, REFER TO DRAWING 20-E-04 FOR AMOUNT, SIZE AND TYPE.
15. NAMEPLATE #3 (REFER TO SPECIFICATIONS):

WARNING:
FOR CONNECTION OF A
SEPARATELY DERIVED
(BONDED NEUTRAL) SYSTEM
16. GENERATOR RECEPTACLE:
APPLETON CATALOG NUMBER ADJA1034-200.

Greg Terry

Digitally signed by Greg Terry

DN: C=US + OU=Jacobs + CN=Greg Terry + E=greg.terry@jacobs.com

Date: 2024.07.25 14:06:18-05'00'

DRAWN: A PASTRANA

CHECKED BY: B CALLAWAY

APPROVED BY: G TERRY

DWG 30-E-03

ELECTRICAL DESIGN STANDARDS

ELECTRICAL

TYPE 3 (DUPLEX LIFT STATION)
(240VAC SERVICE, 3Ø, > 15HP)

PANEL LAYOUT



REVISION

DATE



SCALE: NTS

Okaloosa County
Water & Sewer Engineering
1804 Lewis Turner Blvd, Suite 300
Ft. Walton Beach, FL 32547

STANDARD DESIGN DRAWINGS

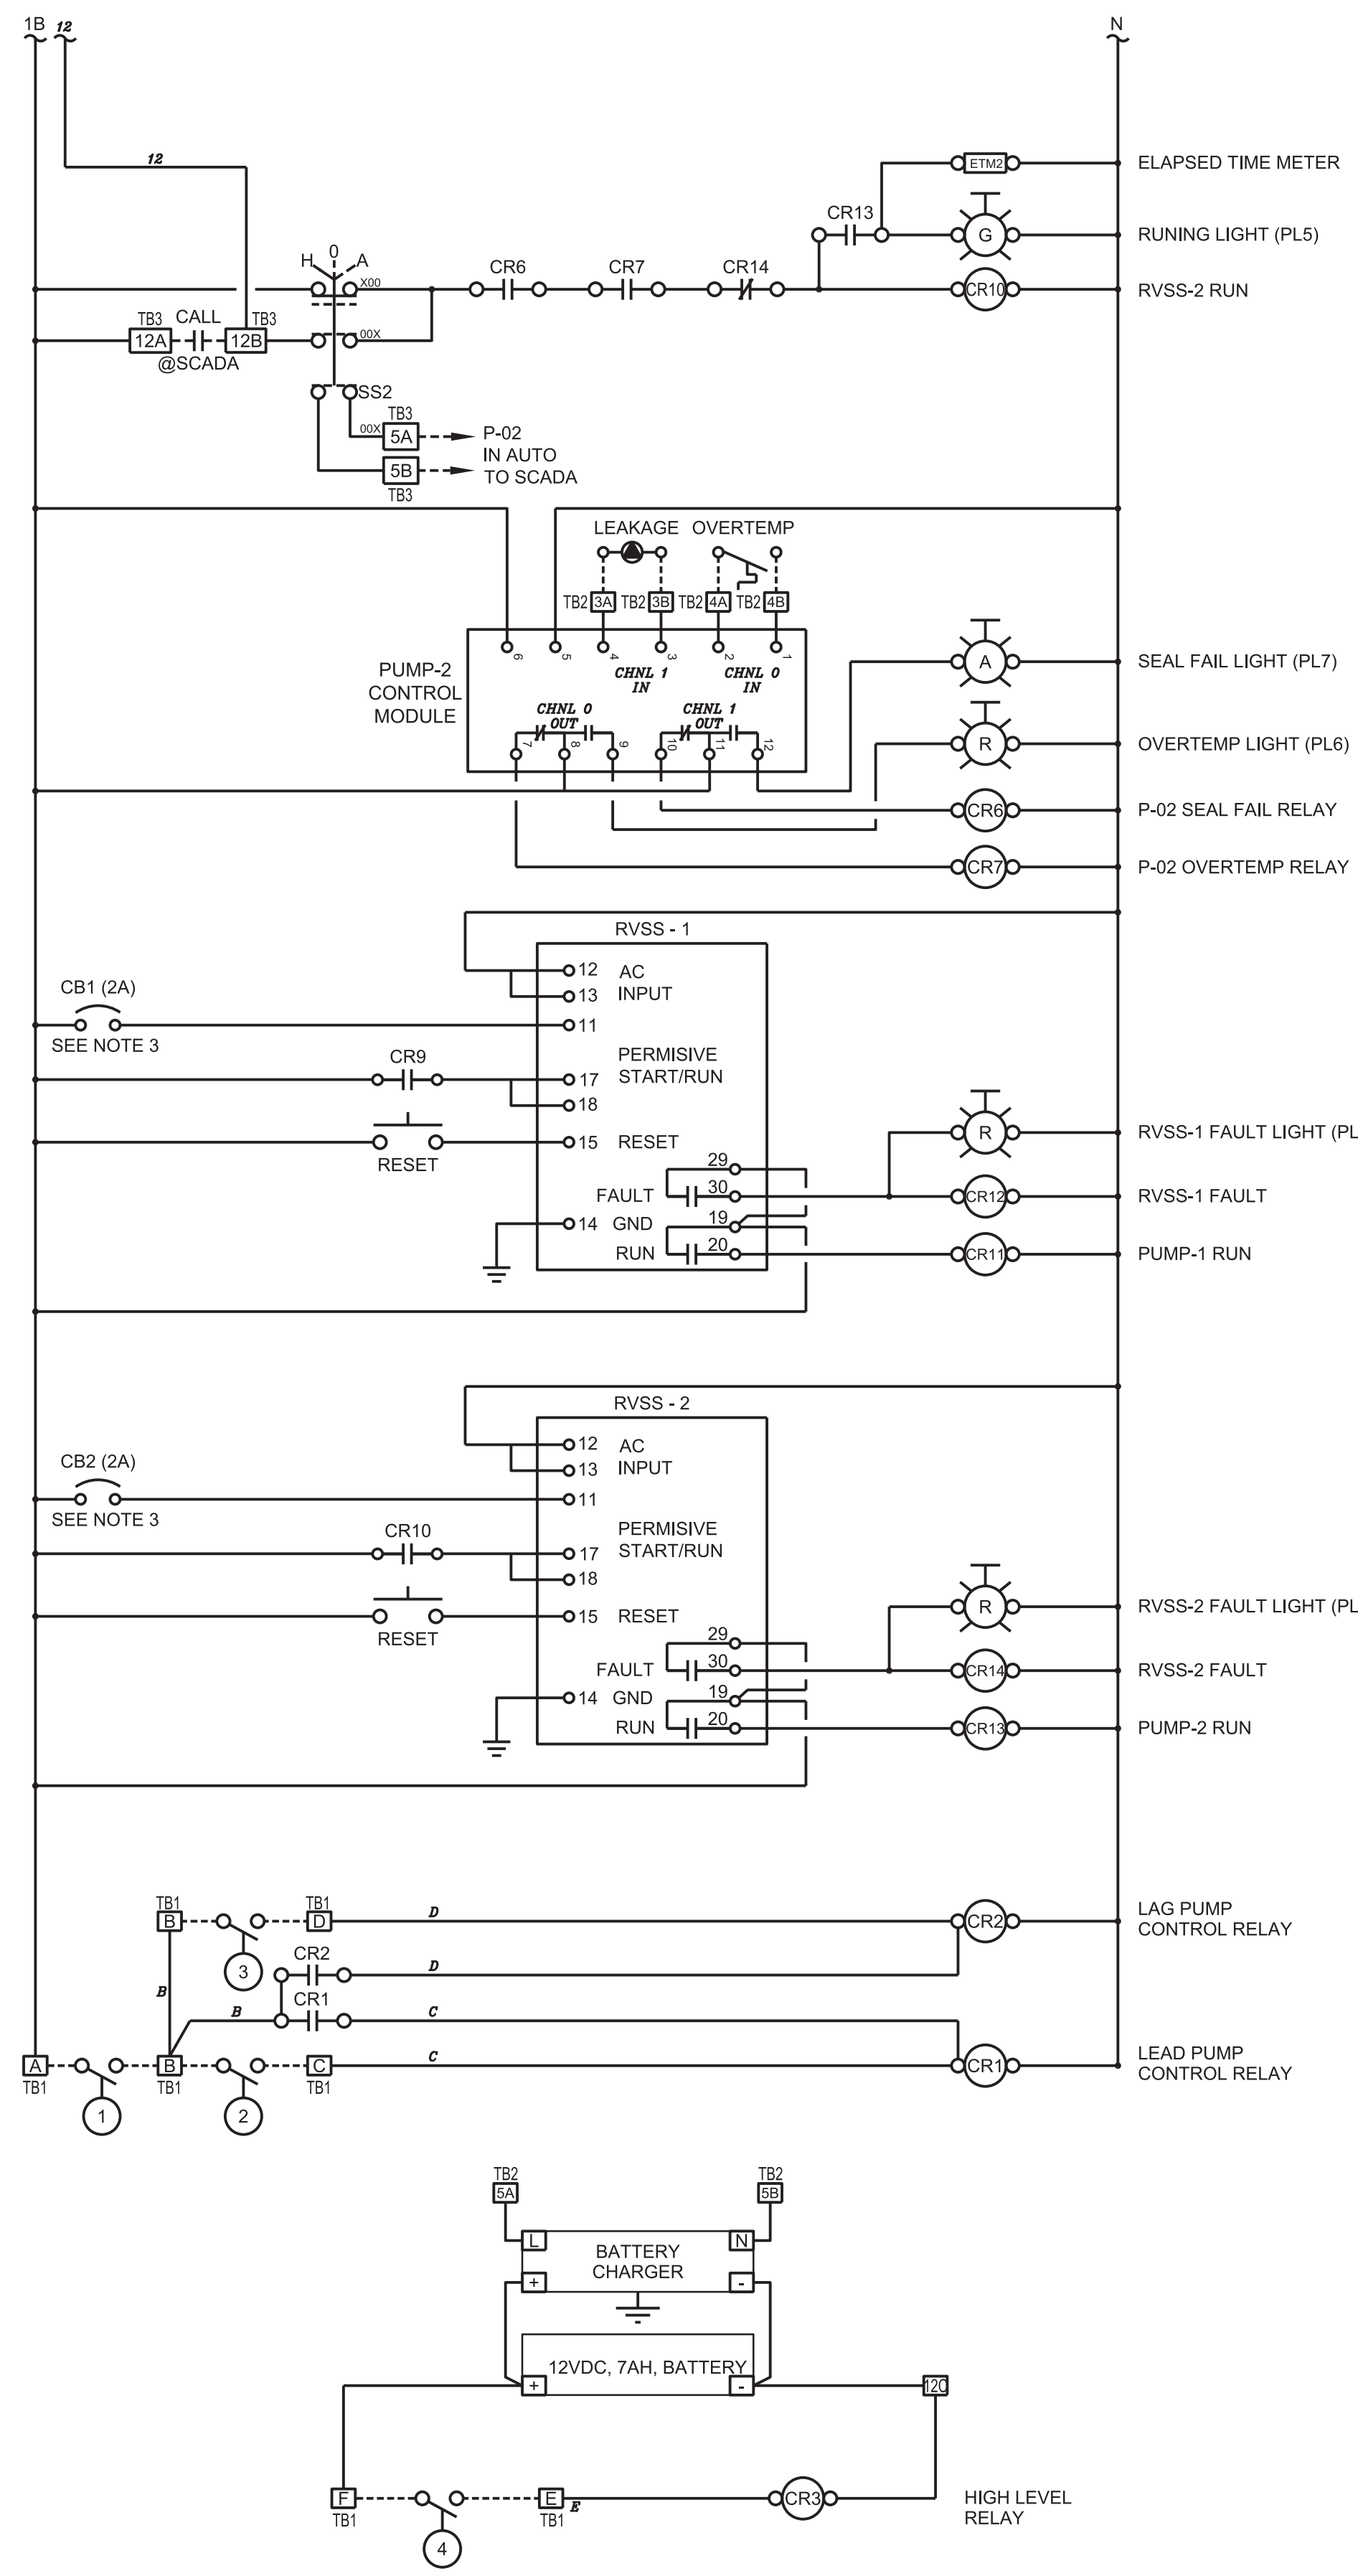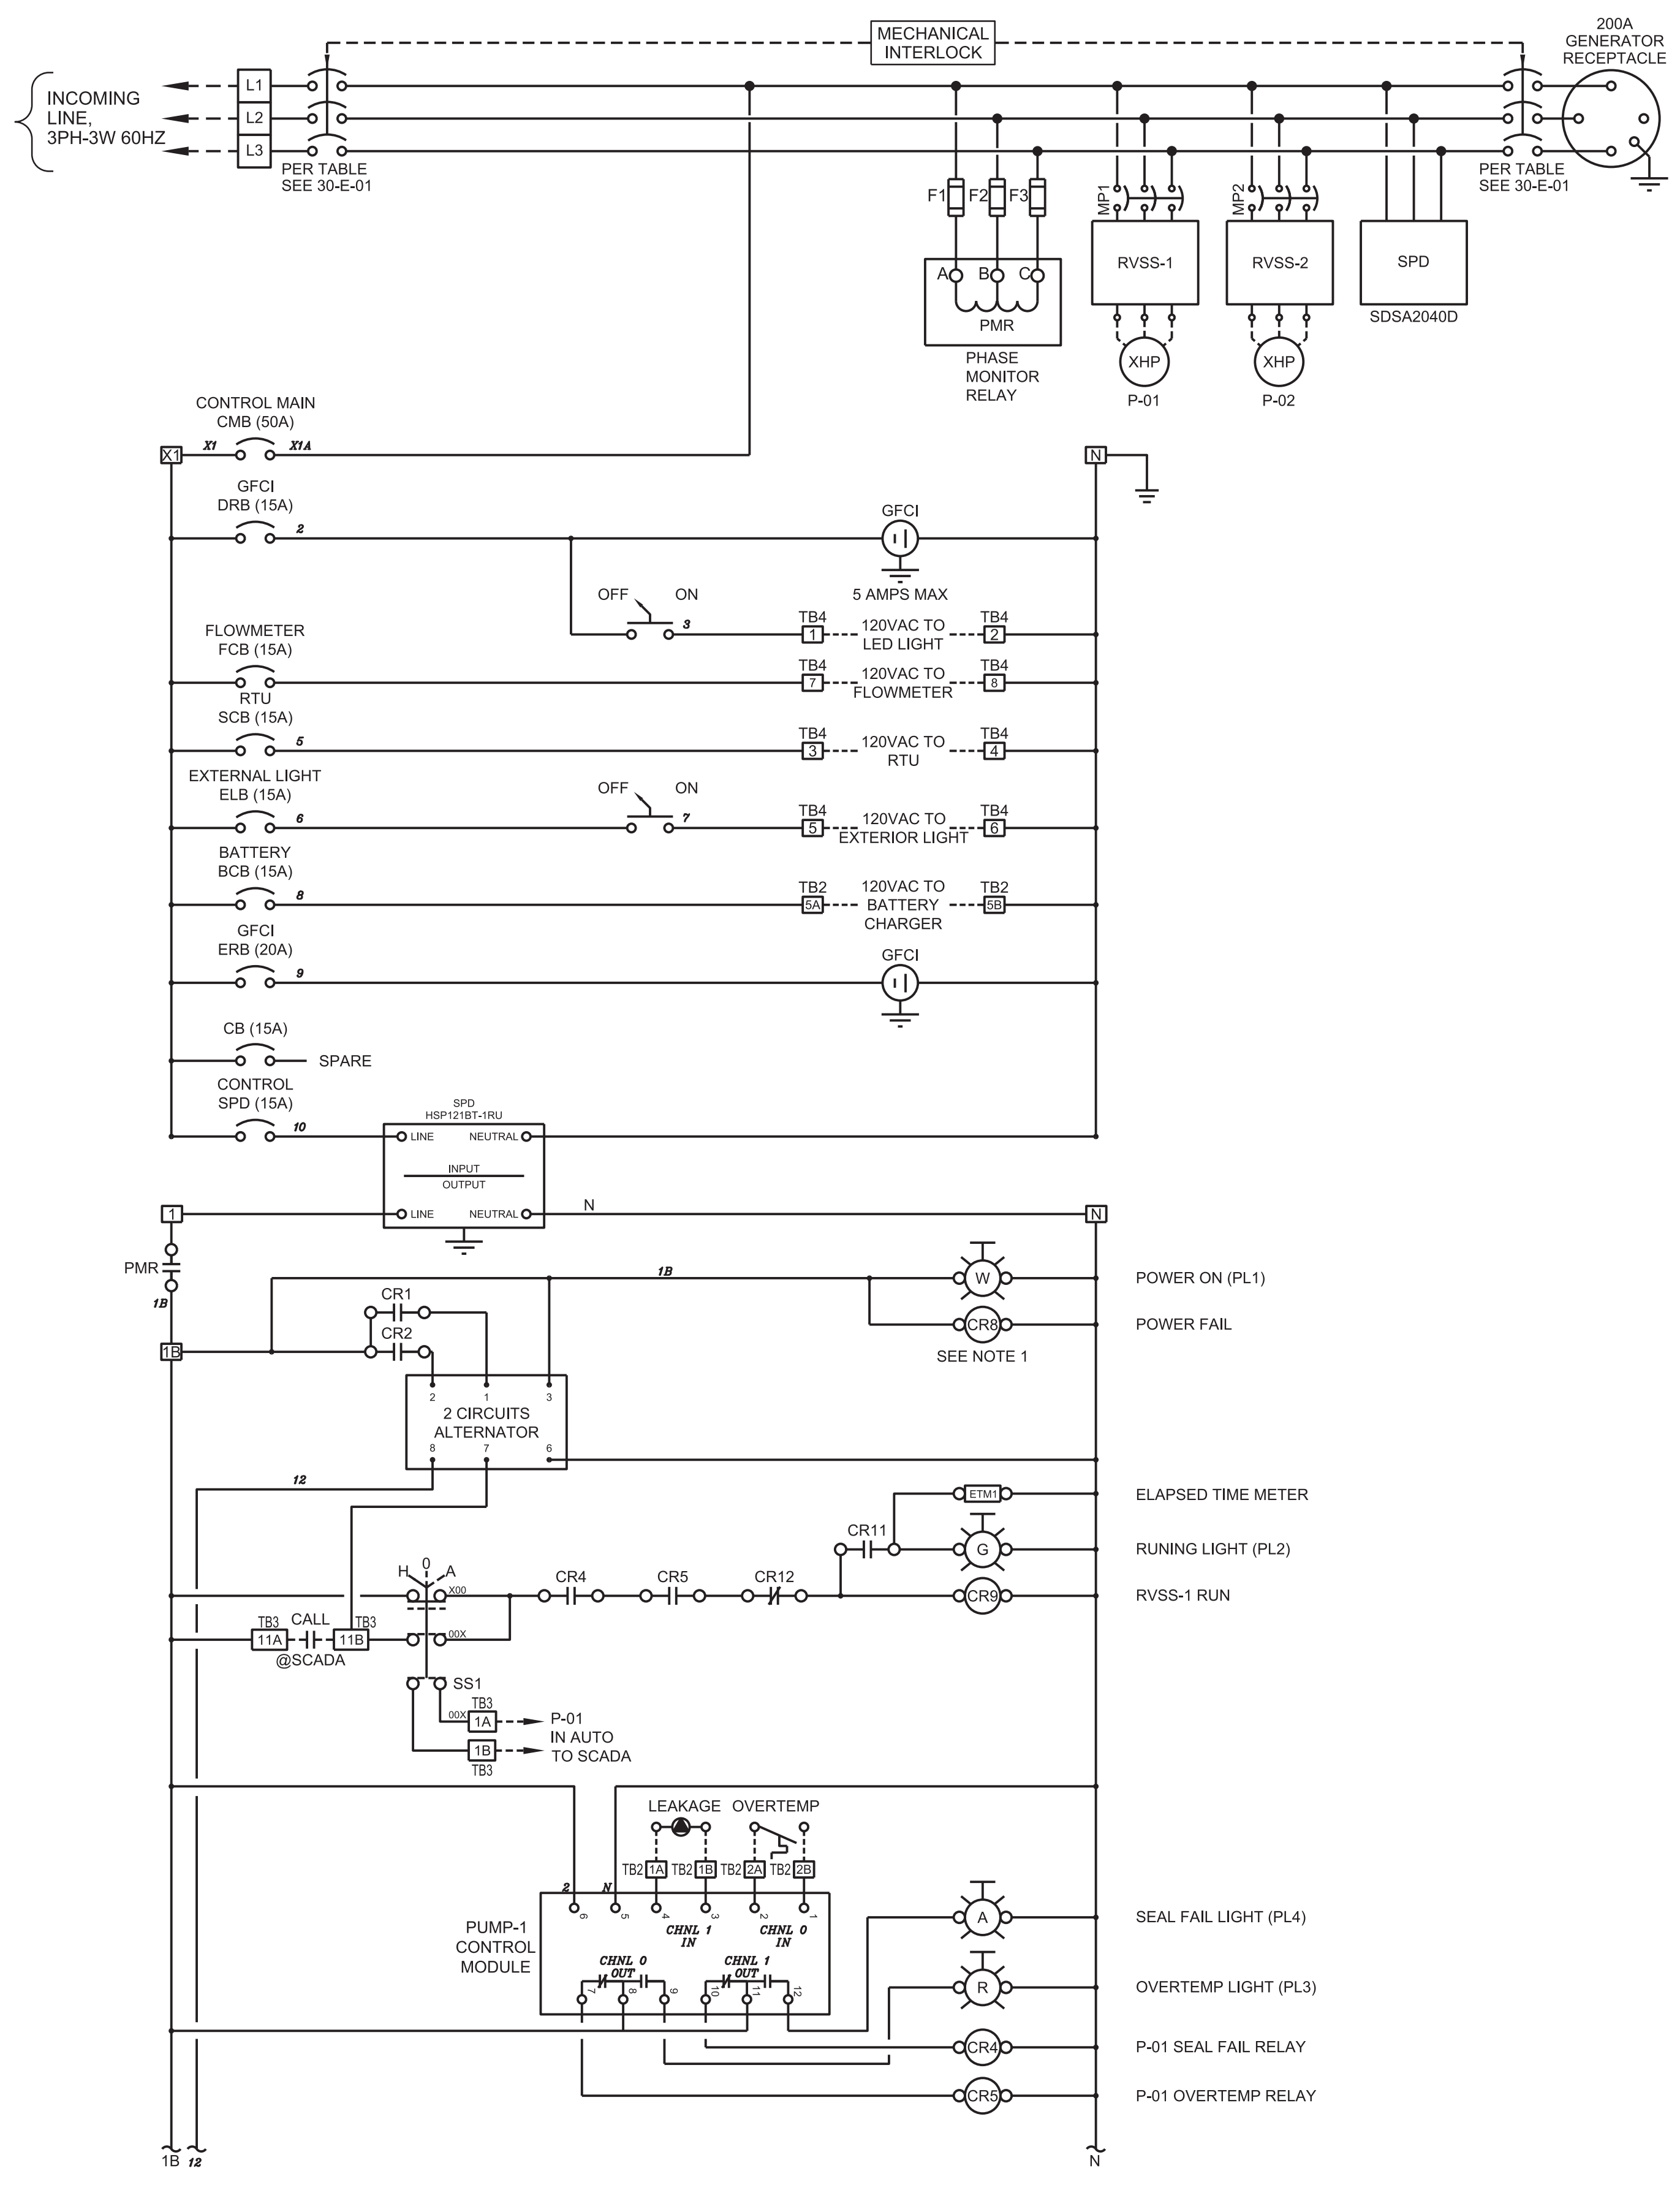

- ### GENERAL SHEET NOTES
- CR8 TO BE 3PDT, 120VAC, 10A, 11 PIN RELAY.
 - TERMINAL BLOCK CONNECTORS FOR TB1, TB2, AND TB3 SHALL BE PHOENIX CONTACT 3044814, WITH 3047293 END BLOCK, NO SUBSTITUTION.
 - MINIATURE CIRCUIT BREAKER, 1P, 120VAC, 2A, ALLEN BRADLEY # 1489-M1C020.
 - TERMINAL BLOCK CONNECTORS FOR TB4 SHALL BE PHOENIX CONTACT 3044102 WITH 3047028 END BLOCK, NO SUBSTITUTION.

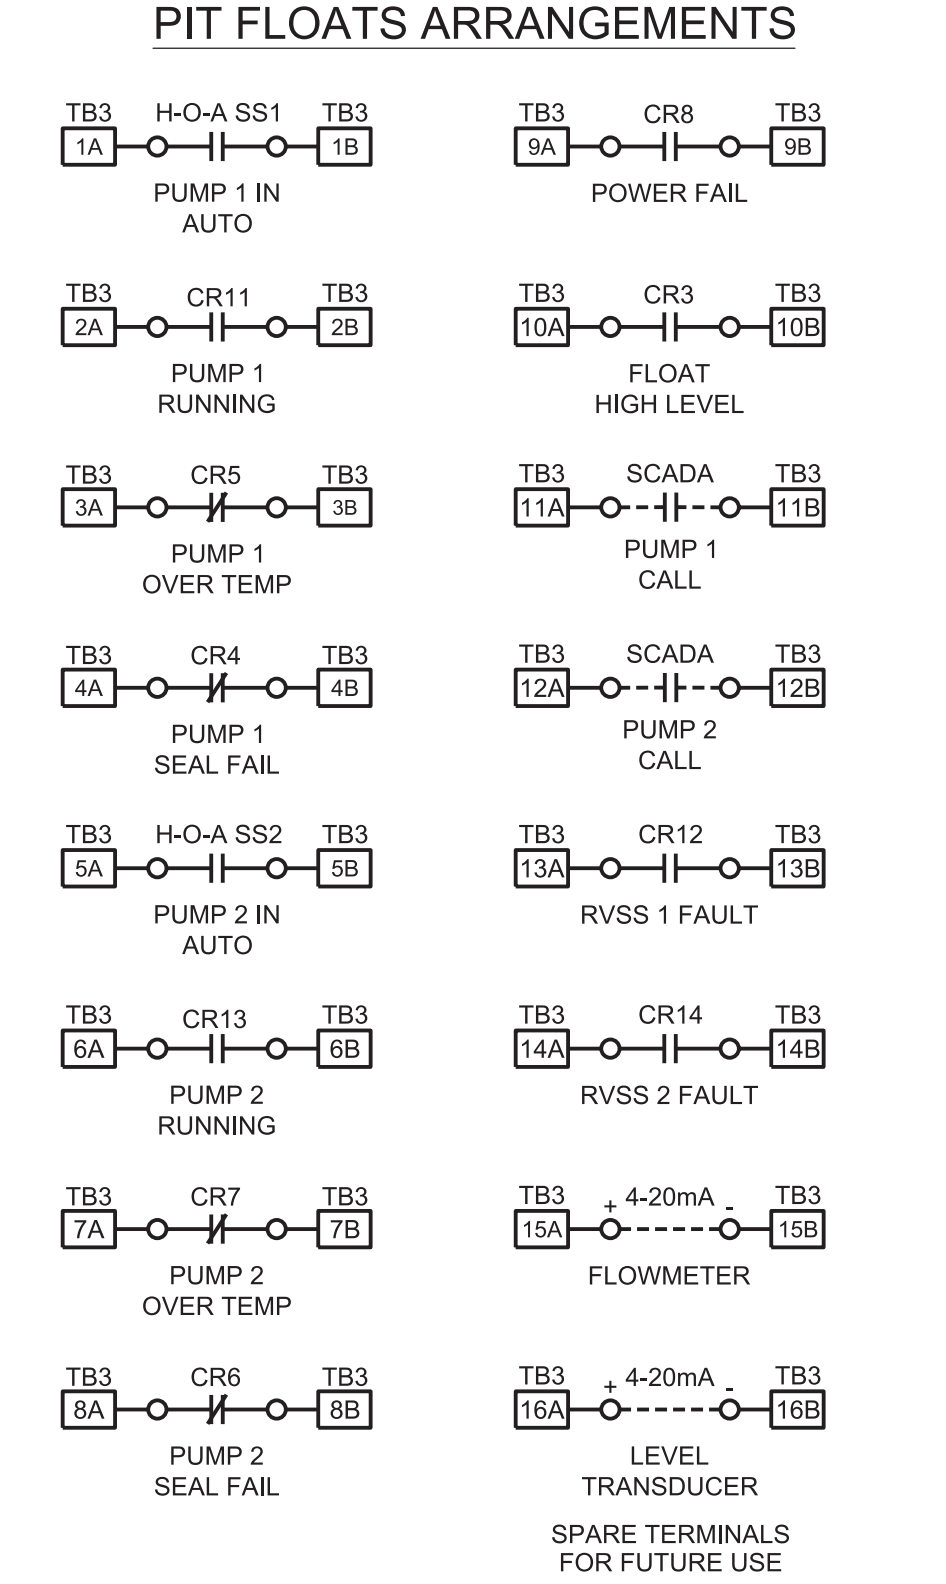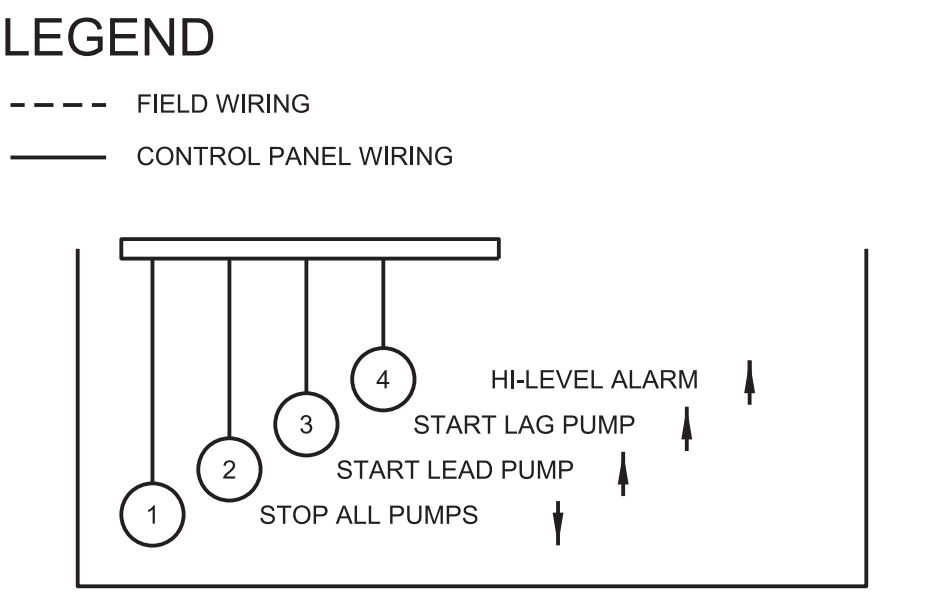


DUPLEX LIFT STATION CONTROL WIRING DIAGRAM
N.T.S.

Digitally signed by Greg Terry
DN: C=US + OU=Jacobs
+ CN=Greg Terry +
E=greg.terry@jacobs.com
Date: 2024.07.25
14:06:18-0500'

DRAWN: A PASTRANA	CHECKED BY: B CALLAWAY	APPROVED BY: G TERRY	DATE: JULY 2024	DWG 30-E-04
ELECTRICAL				
TYPE 3 (DUPLEX LIFT STATION) (240VAC SERVICE, 3Ø, > 15HP)				
CONTROL DIAGRAM				
REVISION				
DATE				
SCALE: NTS				
Okaloosa County Water & Sewer Engineering 1804 Lewis Turner Blvd, Suite 300 Ft. Walton Beach, FL 32547				
				
				

STANDARD DESIGN DRAWINGS

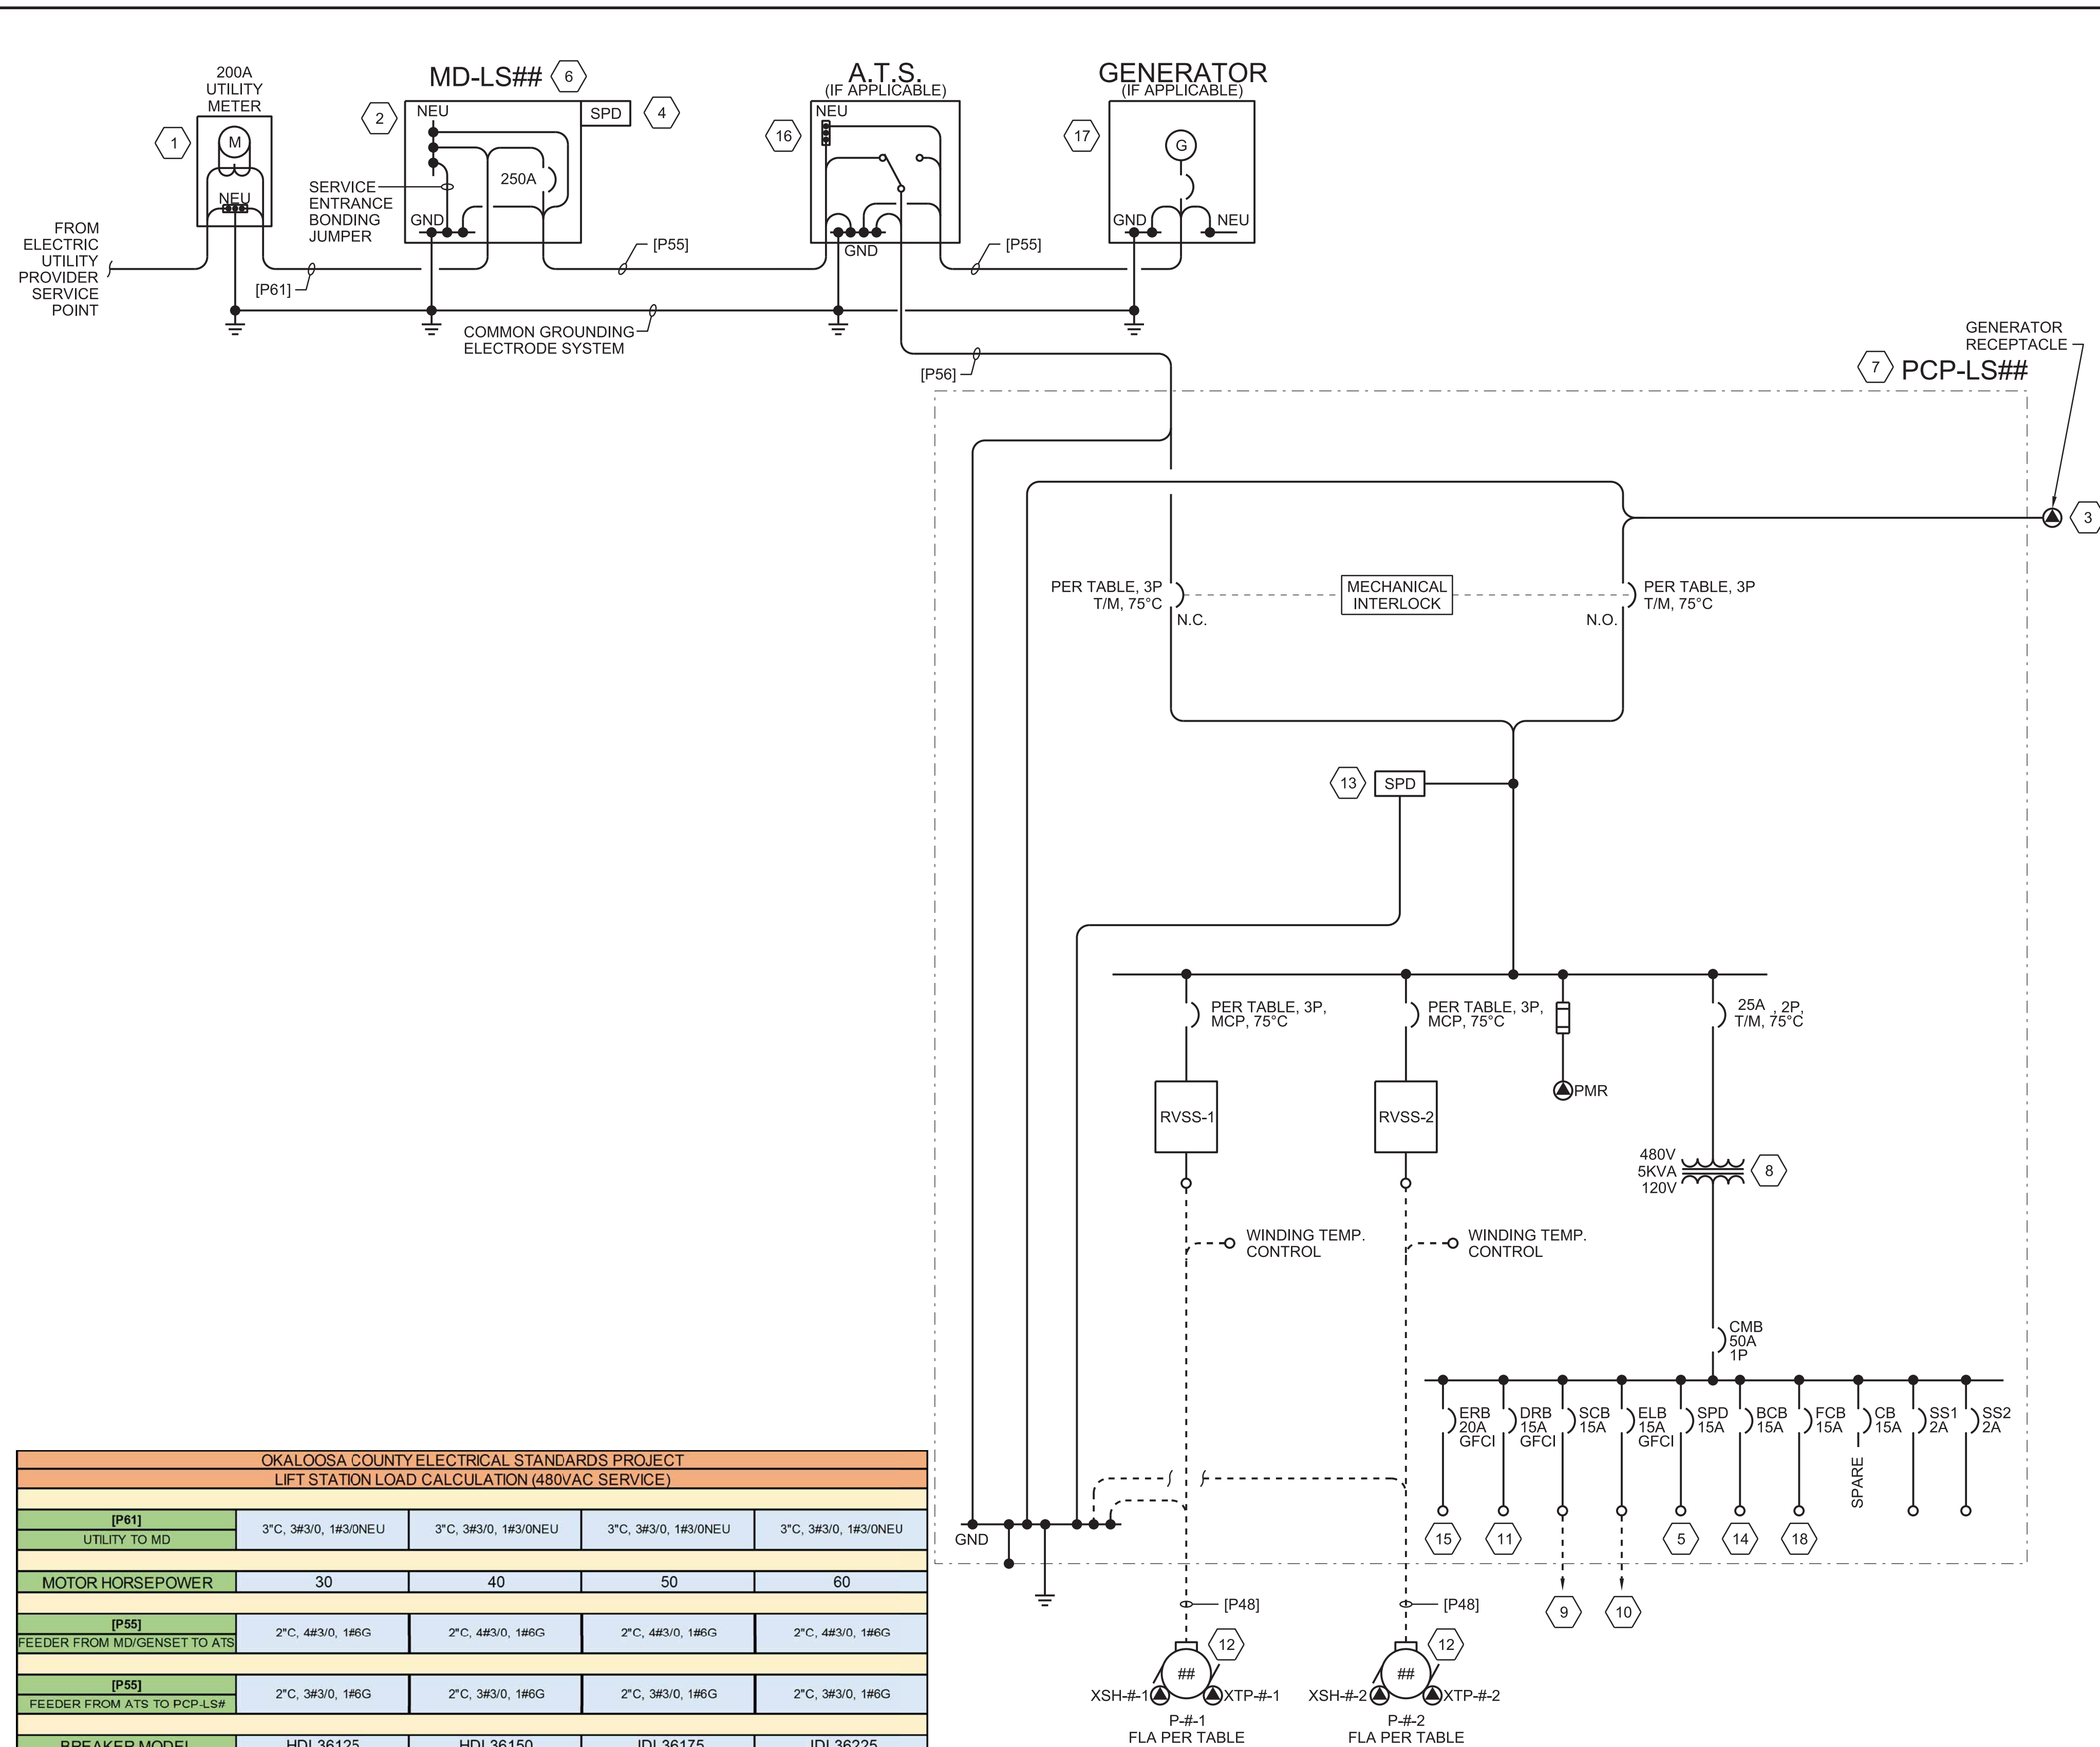

SINGLE-LINE DIAGRAM

NTS

SHEET KEYNOTES

1. FURNISH AND INSTALL METERING SOCKET, HANDHOLES, CONDUIT AND WIRING PER ELECTRIC UTILITY PROVIDER'S SERVICE REQUIREMENTS AND STANDARDS. COORDINATE WITH THE ELECTRIC UTILITY PROVIDER FOR PHYSICAL LOCATION AND DETAILS. CONTRACTOR SHALL COORDINATE WITH OKALOOSA'S ELECTRIC DIVISION ALL ASPECTS ASSOCIATED WITH THE ELECTRIC SERVICE DELIVERY, FINAL INSPECTION, AND ESTABLISHING SERVICE TO THE LIFT STATION. METER SHALL BE 200 AMP HEAVY DUTY, RINGLESS, 600VAC, 3 PHASE, 4 WIRES, 7 JAW, SINGLE POSITION METER SOCKET, LEVER BYPASS, OVERHEAD/UNDERGROUND FEED, OPEN COVER PLATE, NEMA 3R ENCLOSURE, SIEMENS 40407-025, OR EQUIVALENT.
2. FURNISH AND INSTALL SIGNAGE INDICATING THE MAIN CIRCUIT BREAKER IN THE MAIN DISCONNECT (MD) AS THE SERVICE DISCONNECT. SIGNAGE SHALL BE 6" BY 4" IN SIZE, RED LAMINATE, ETCHED TO A WHITE CORE, LETTERING APPROPRIATELY SIZED FOR THE SIGNAGE, AND ATTACHED TO THE FRONT EXTERIOR OF THE MD WITH S/S HARDWARE.
3. GENERATOR RECEPTACLE SHALL BE AS MANUFACTURED BY APPLETON CAT. NO. AJA20034-200.
4. SURGE PROTECTIVE DEVICE; TYPE 2, CAT. C "TRUE" 10 MODE W/ DEDICATED PROTECTIVE ELEMENT IN EACH MODE. SSI CAT # LSEB3Y2-E1-X2-S.
5. SURGE PROTECTIVE DEVICE: APPROVED EQUAL TO EDCO HSP121BT-1RU.
6. REFER TO MD REQUIREMENTS ON DRAWING 40-E-03.
7. REFER TO PUMP CONTROL PANEL REQUIREMENT ON DRAWING 40-E-03.
8. CONTROL TRANSFORMER TO BE:

240X480V PRIMARY, 120V SECONDARY, 1-PHASE, 5KVA, TYPE T, SQUARE D PN 9070T5000D1 OR EQUIVALENT. PRIMARY CONNECTION OF TRANSFORMER TO BE DONE BY CLIENT.
9. POWER TO SCADA/RTU SYSTEM PROVIDED FOR OKALOOSA.
10. 15A CIRCUIT BREAKER PROVIDED FOR SITE LIGHTING.
11. 15A CIRCUIT BREAKER PROVIDED FOR PANEL INTERNAL LIGHT AND GFI INTERNAL RECEPTACLE.
12. REFER TO TABLE FOR HORSEPOWER SIZE.
13. SURGE PROTECTIVE DEVICE: APPROVED EQUAL TO SCHNEIDER SDASA4040D.
14. 15A CIRCUIT BREAKER PROVIDED FOR BATTERY CHARGER.
15. 20A CIRCUIT BREAKER PROVIDED FOR ENCLOSURE OUTDOOR GFI RECEPTACLE.
16. THE GENERATOR NEUTRAL CONDUCTOR SHALL BE ROUTED THROUGH THE AUTOMATIC TRANSFER SWITCH (ATS). THE CONNECTION BETWEEN THE GENERATOR NEUTRAL AND THE SYSTEM NEUTRAL SHALL BE WITH AN INSULATED NEUTRAL BLOCK IN THE AUTOMATIC TRANSFER SWITCH.
17. THE GENERATOR IS A NON-SEPARATELY DERIVED SOURCE. DO NOT BOND THE GENERATOR NEUTRAL TO THE GROUNDED GENERATOR FRAME. BRING THE GENERATOR NEUTRAL CONDUCTOR INTO THE ATS AND CONNECT TO SYSTEM NEUTRAL. GROUND GENERATOR ENCLOSURE/FRAME TO THE SIDE GROUND RING.
18. 15A CIRCUIT BREAKER PROVIDED FOR SITE FLOWMETER.

Greg Terry

Digitally signed by Greg
Terry
DN: C=US + OU=Jacobs
+ CN=Greg Terry +
E=greg.terry@jacobs.com
Date: 2024.07.25
14:06:18-05'00'


DRAWN: A PASTRANA	
CHECKED BY: B CALLAWAY	
APPROVED BY: G TERRY	DATE: JULY 2024
DWG 40—E—01	

ELECTRICAL DESIGN STANDARDS

[illegible]

SCALE: NTS

Okaloosa County
Water & Sewer Engineering
1804 Lewis Turner Blvd. Suite 300
Ft. Walton Beach, FL 32547

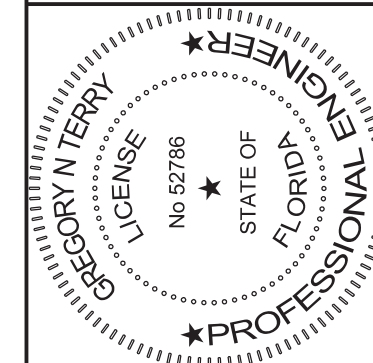

STANDARD DESIGN DRAWINGS


- SHEET KEYNOTES
- 1

FURNISH AND INSTALL STAINLESS STEEL NARROW CHANNEL UNI-STRUT AND 3" STAINLESS STEEL MOUNTING STRAPS BOLTED TO POSTS WITH STAINLESS STEEL BOLTS & HARDWARE, AS REQUIRED TO PROPERLY SUPPORT RACK MOUNTED EQUIPMENT. ELEVATION VIEWS FOR EXAMPLE ONLY.
- 2


MASTIC SEAL. TYPICAL FOR ALL ALUMINUM POSTS.
- 3

3" DIA. ALUMINUM POSTS WITH PVC CAP.
- 4


REQUIRED 45W L.E.D. SECURITY LIGHT. ORIENT FIXTURE TOWARD PUMP STATION EQUAL TO AMERICAN ELECTRIC LIGHTING NEMA HEAD SERIES II. EXTEND POLE ADDITIONAL 5' TO MOUNT AN AREA LIGHT.

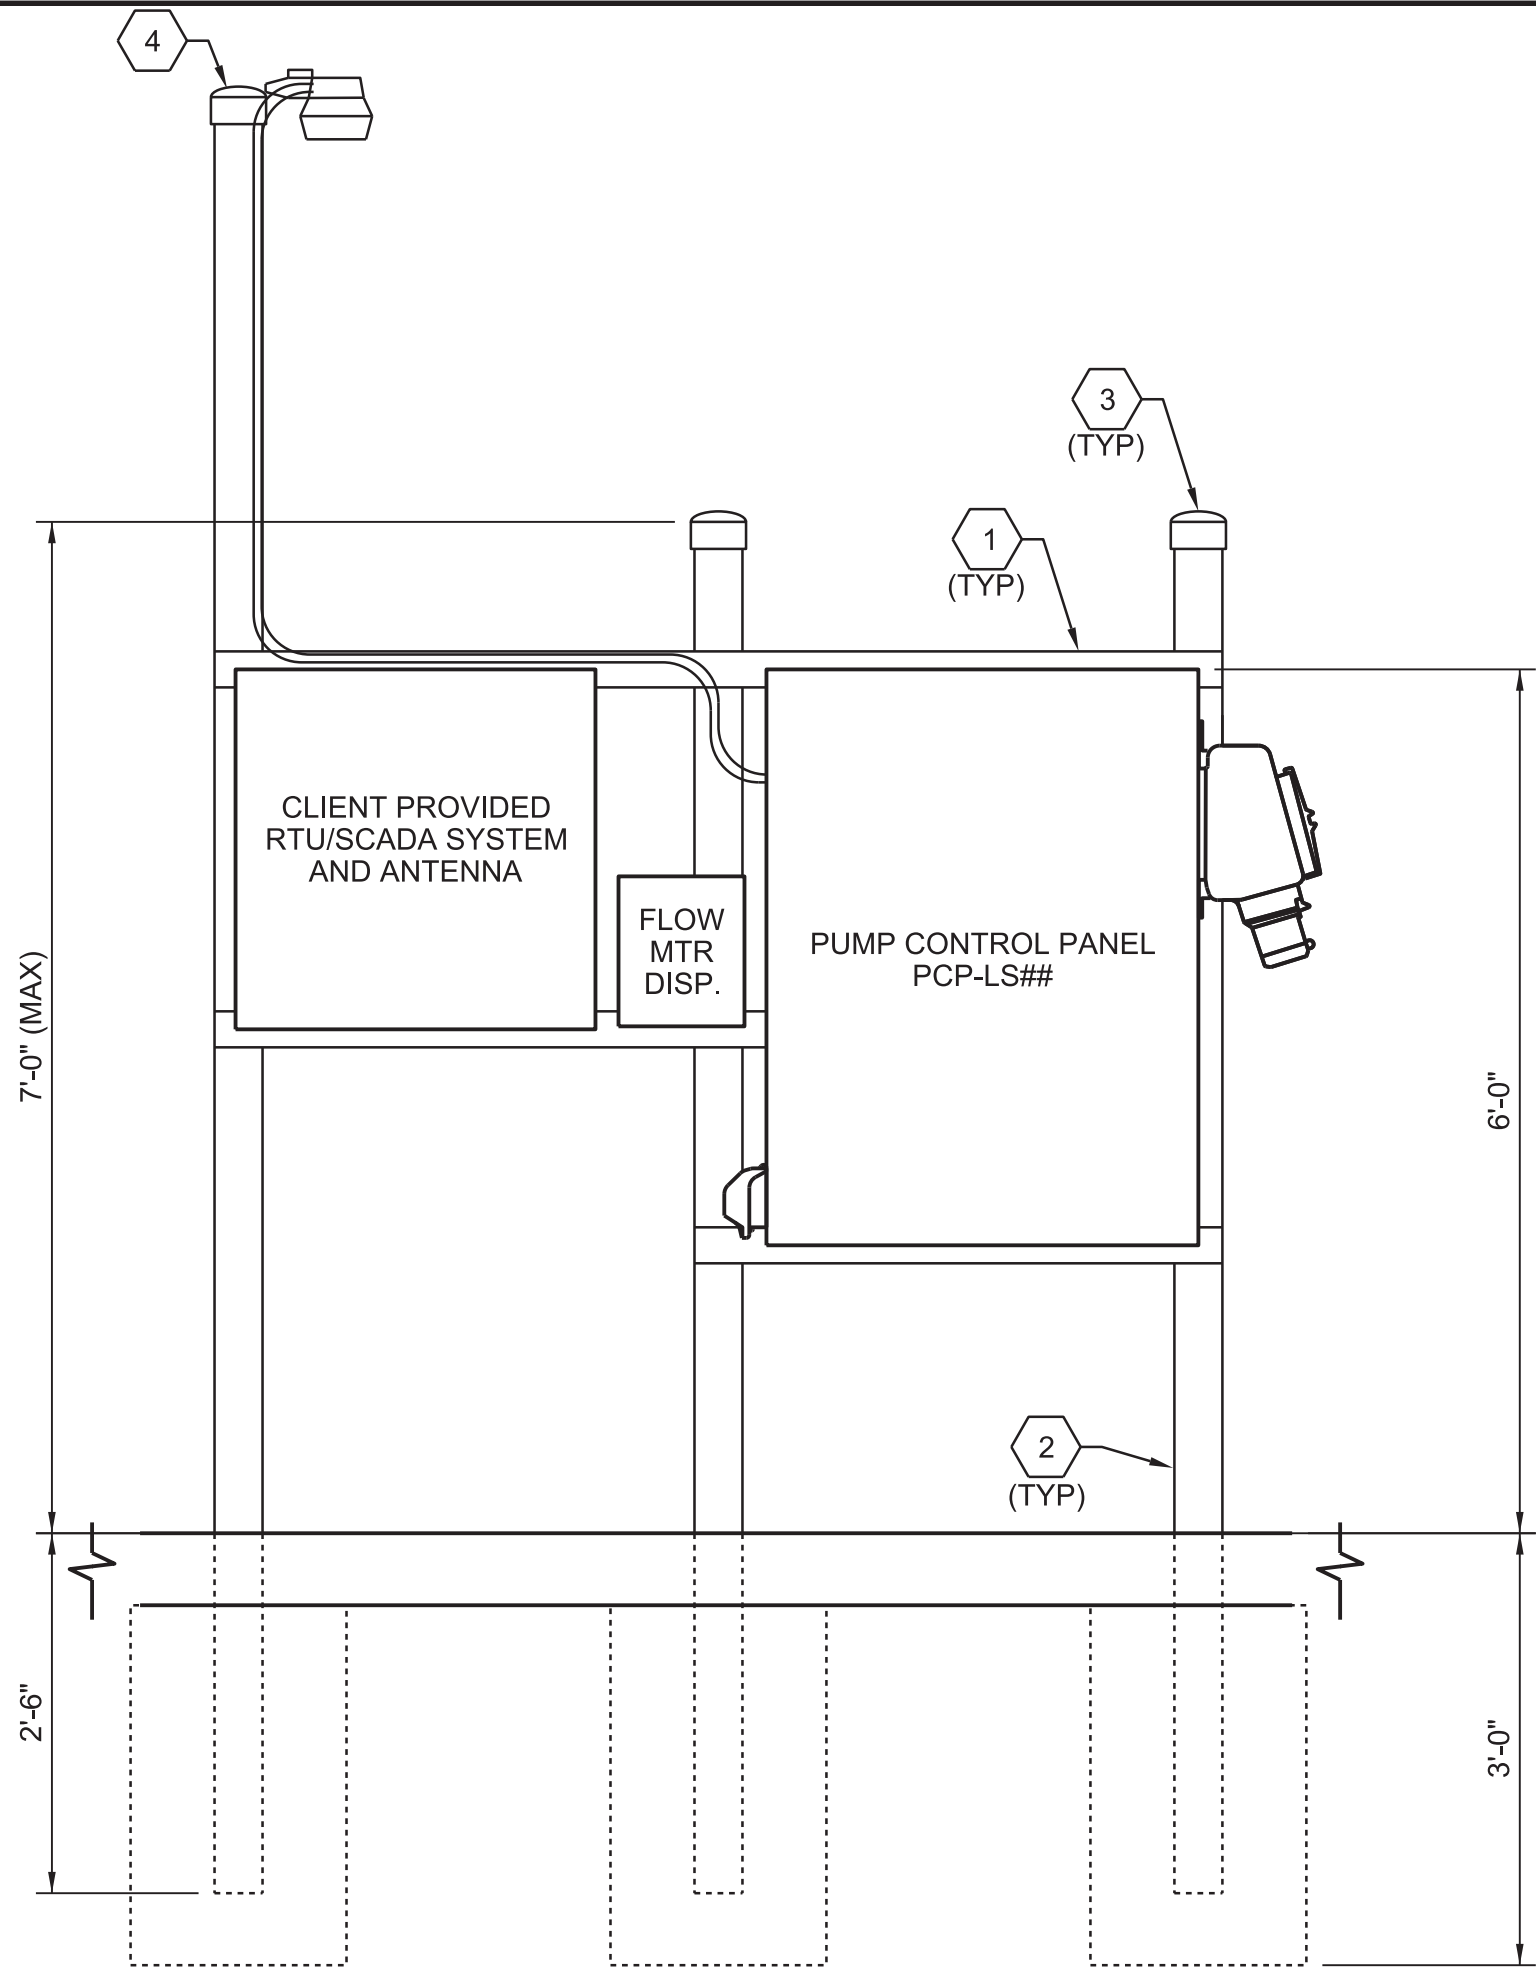

NORTH ELEVATION
3/4"=1'-0"

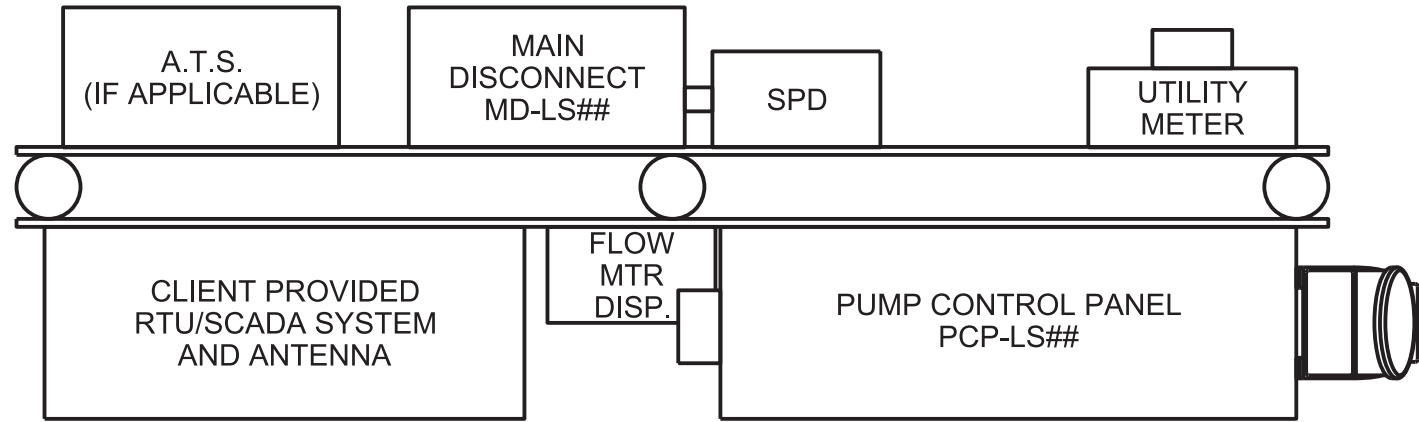

 **EQUIPMENT RACK**
1"=1'-0"

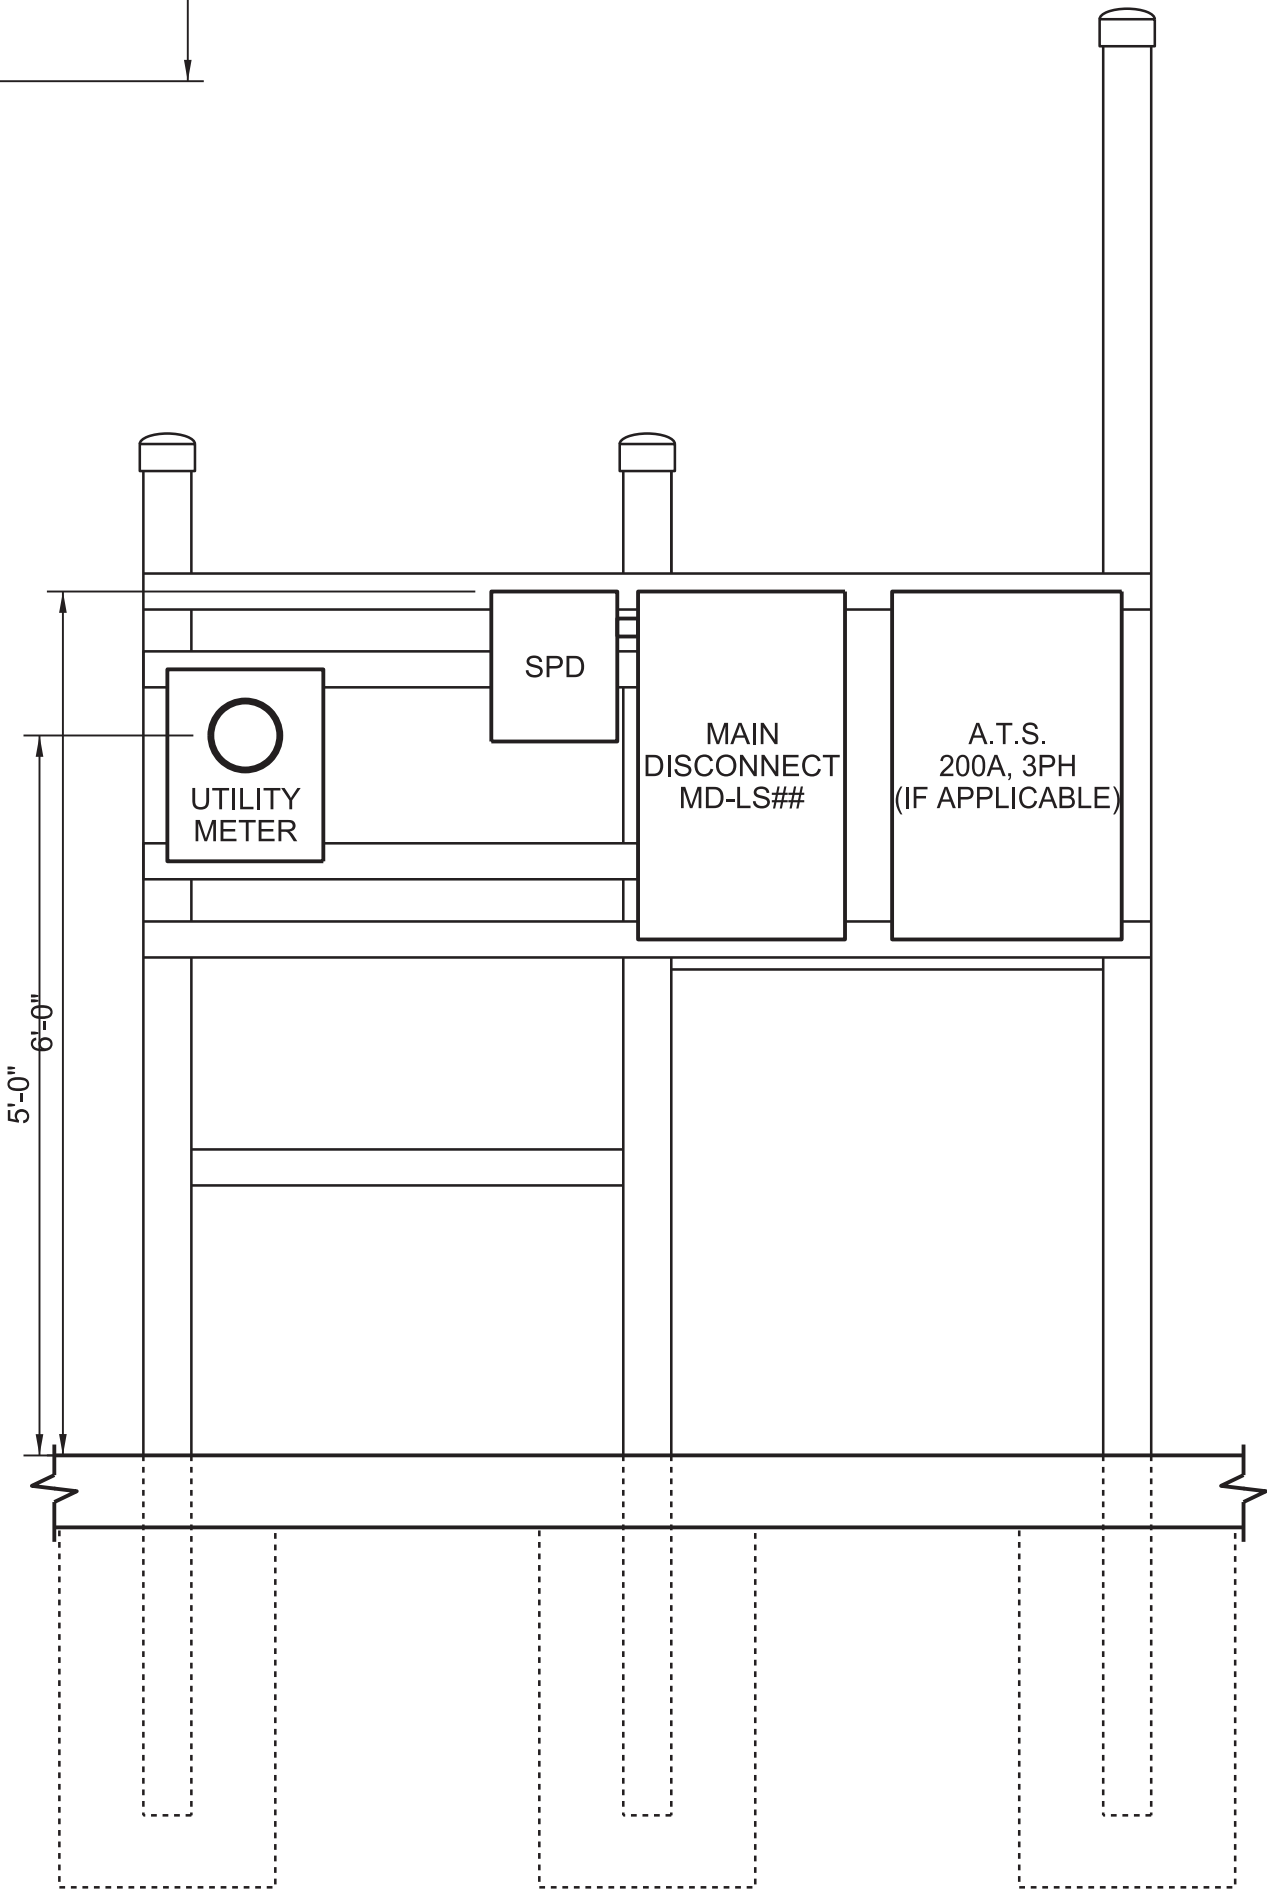

SOUTH ELEVATION
3/4"=1'-0"

Greg Terry

Digitally signed by Greg Terry

DN: C=US + OU=Jacobs + CN=Greg Terry + E=greg.terry@jacobs.com

Date: 2024.07.25 14:06:18-05'00'

 Okaloosa County Water & Sewer Engineering 1804 Lewis Turner Blvd, Suite 300 Ft. Walton Beach, FL 32547	SCALE: NTS DATE REVISION	ELECTRICAL DESIGN STANDARDS	DRAWN: A PASTRANA	
				ELECTRICAL TYPE 4 (DUPLEX LIFT STATION) (480VAC SERVICE, 3Ø, > 25HP) EQUIPMENT ELEVATION
		CHECKED BY: B CALLAWAY		
		APPROVED BY: G TERRY		

STANDARD DESIGN DRAWINGS


- SHEET KEYNOTES
1. 250AMP, 3P, ENCLOSED MAIN BREAKER, NEMA 4X, STAINLESS STEEL. SERVICE ENTRANCE RATED.

2. NAMEPLATE #1 (REFER TO SPECIFICATIONS):


MD-LS##

3. NAMEPLATE #2 (REFER TO DWG 40-E-01, KEY NOTE 2 AND SPECIFICATIONS):


LIFT STATION ##
SERVICE
DISCONNECT

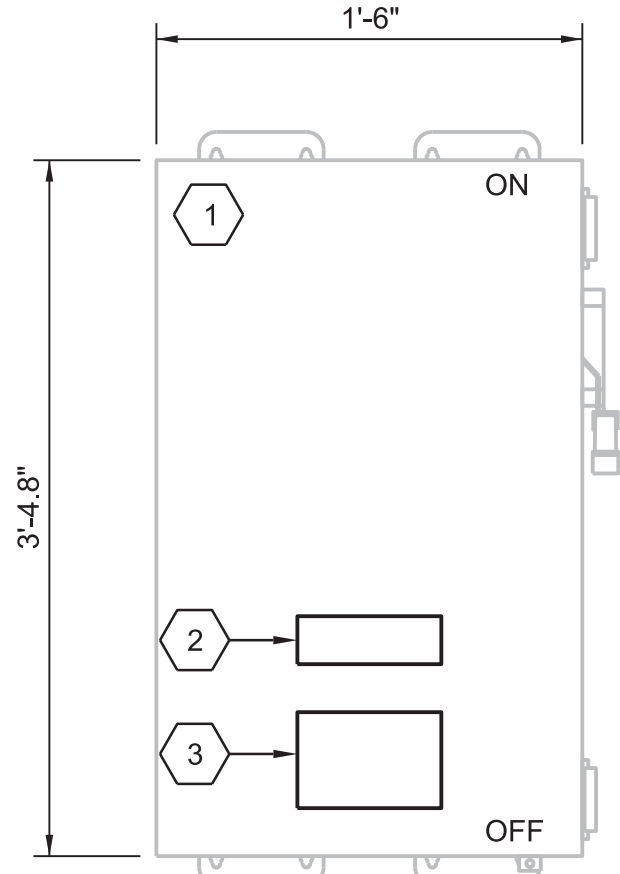


MD-LS## FRONT EXTERIOR
NTS

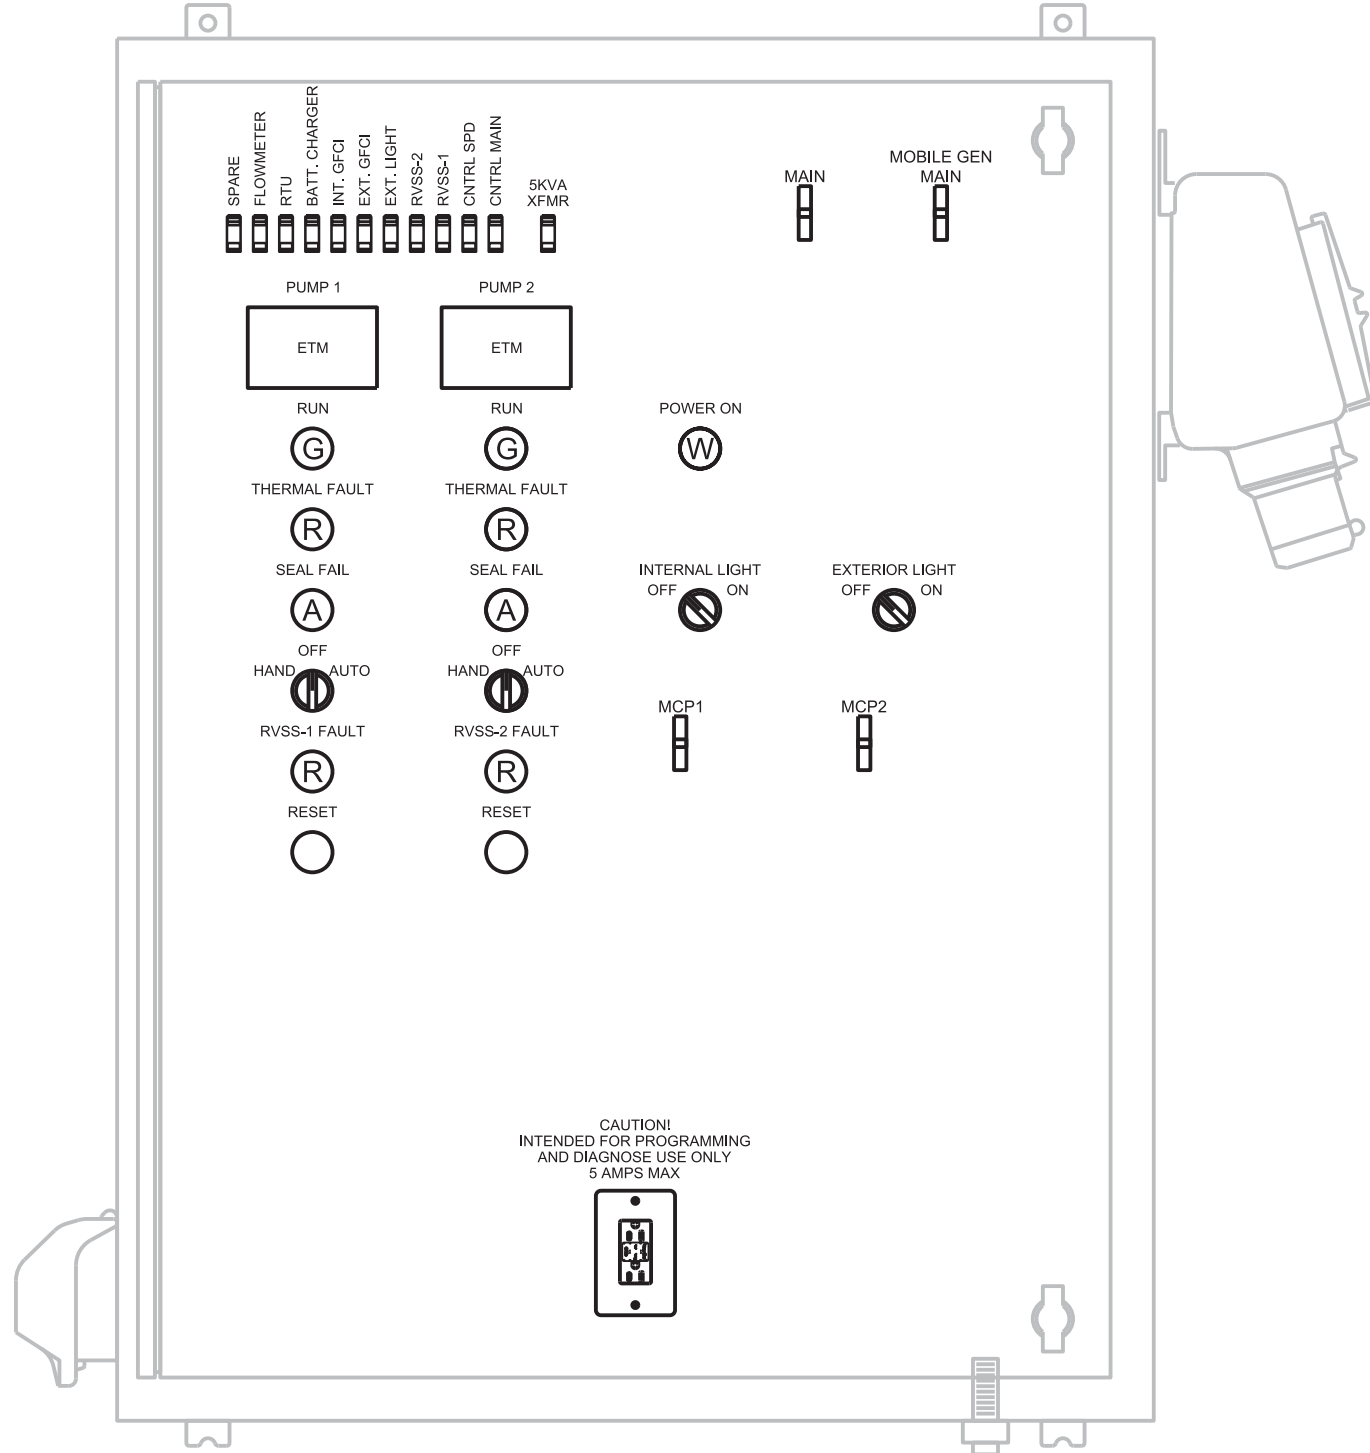

PCP-LS## INNER DOOR LAYOUT
NTS (OUTER DOOR REMOVED FOR CLARITY)

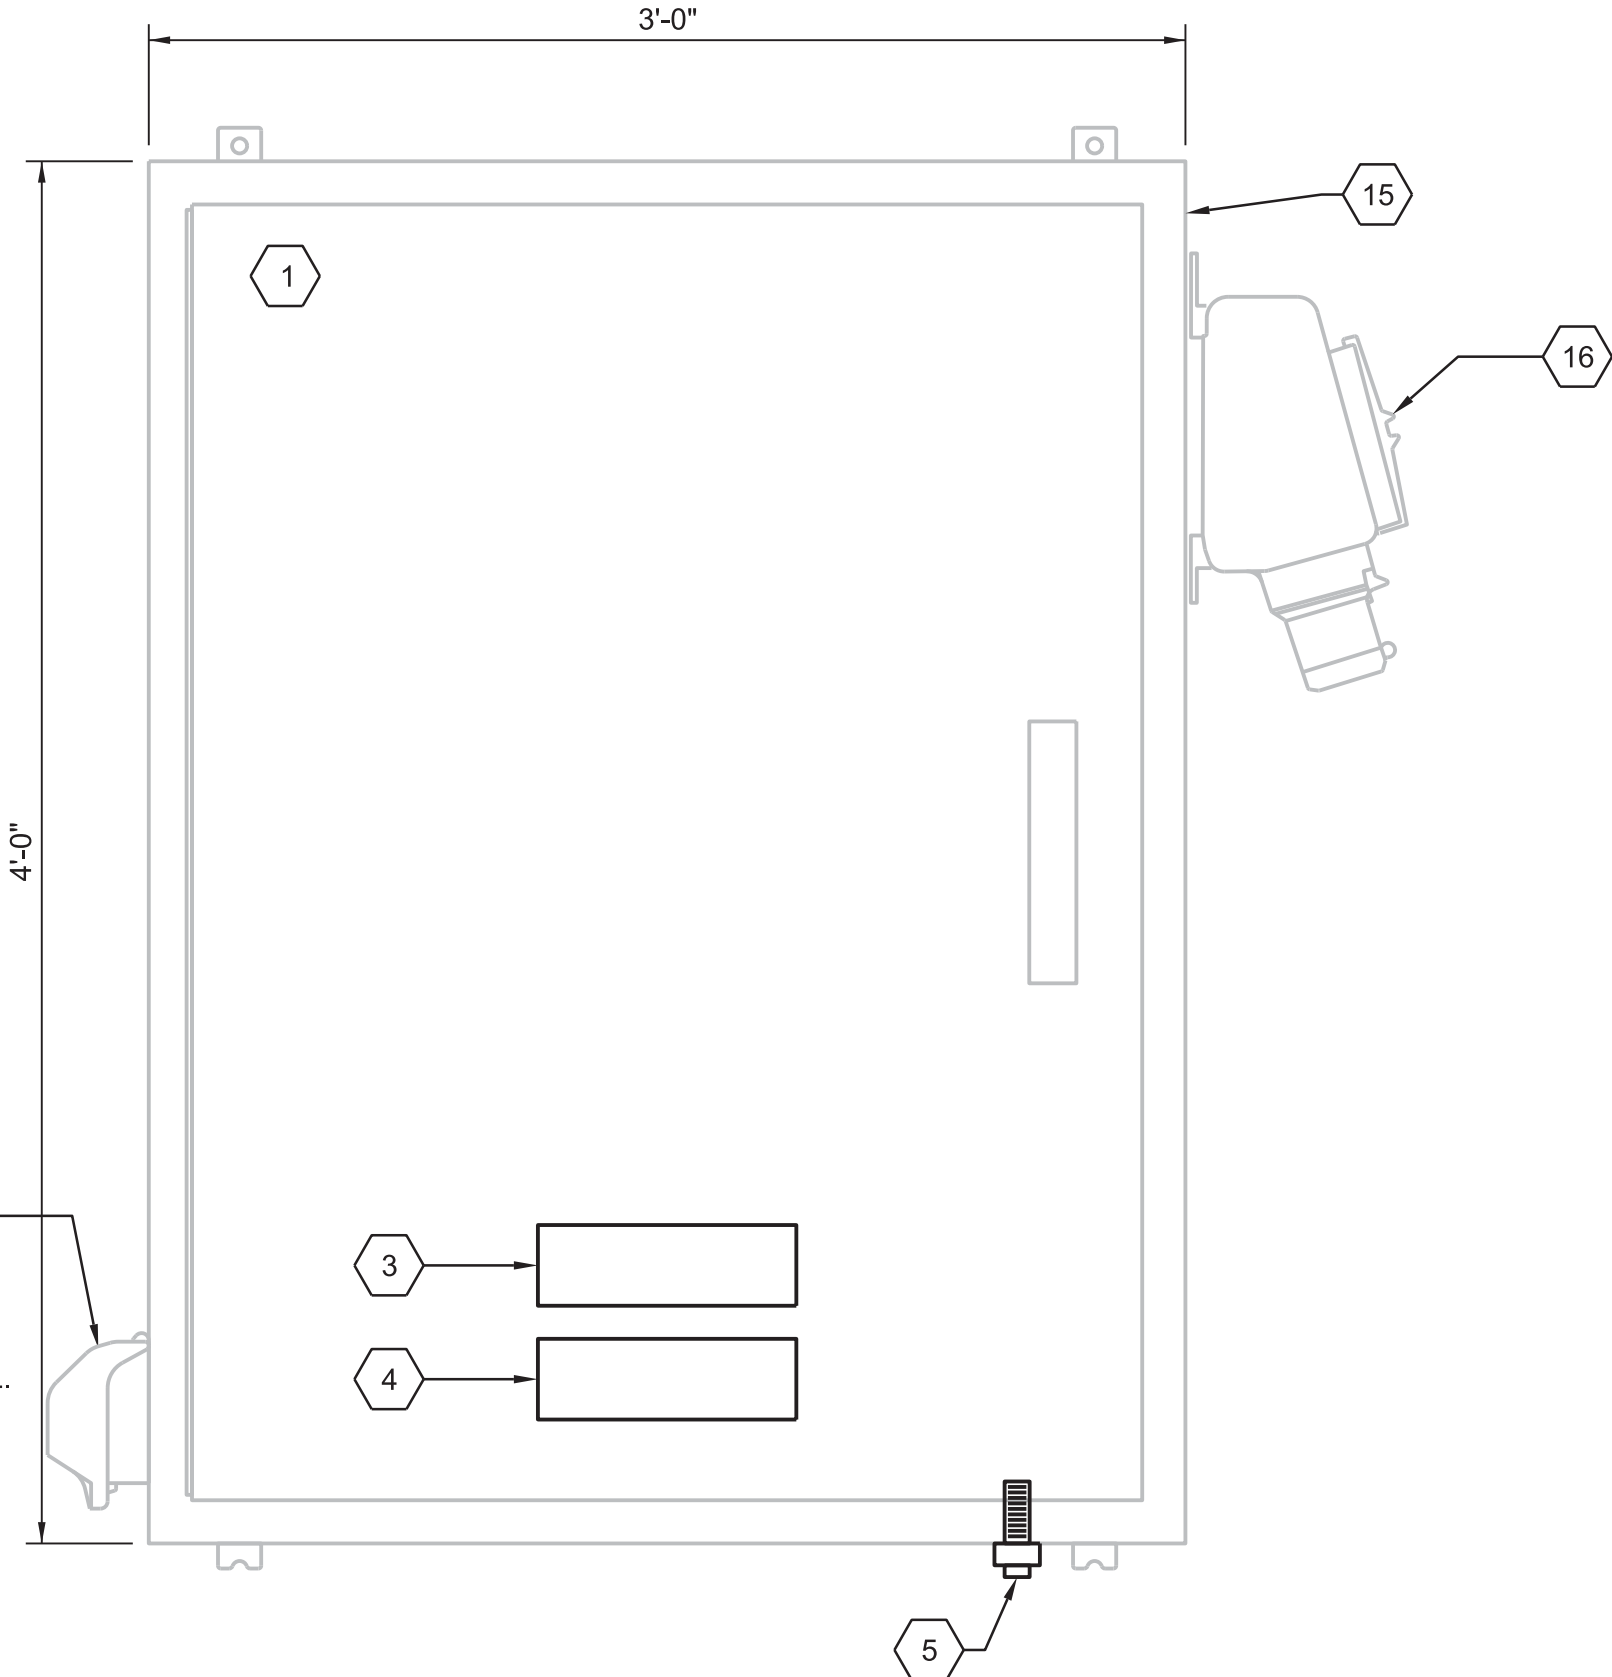

PCP-LS## FRONT EXTERIOR
NTS

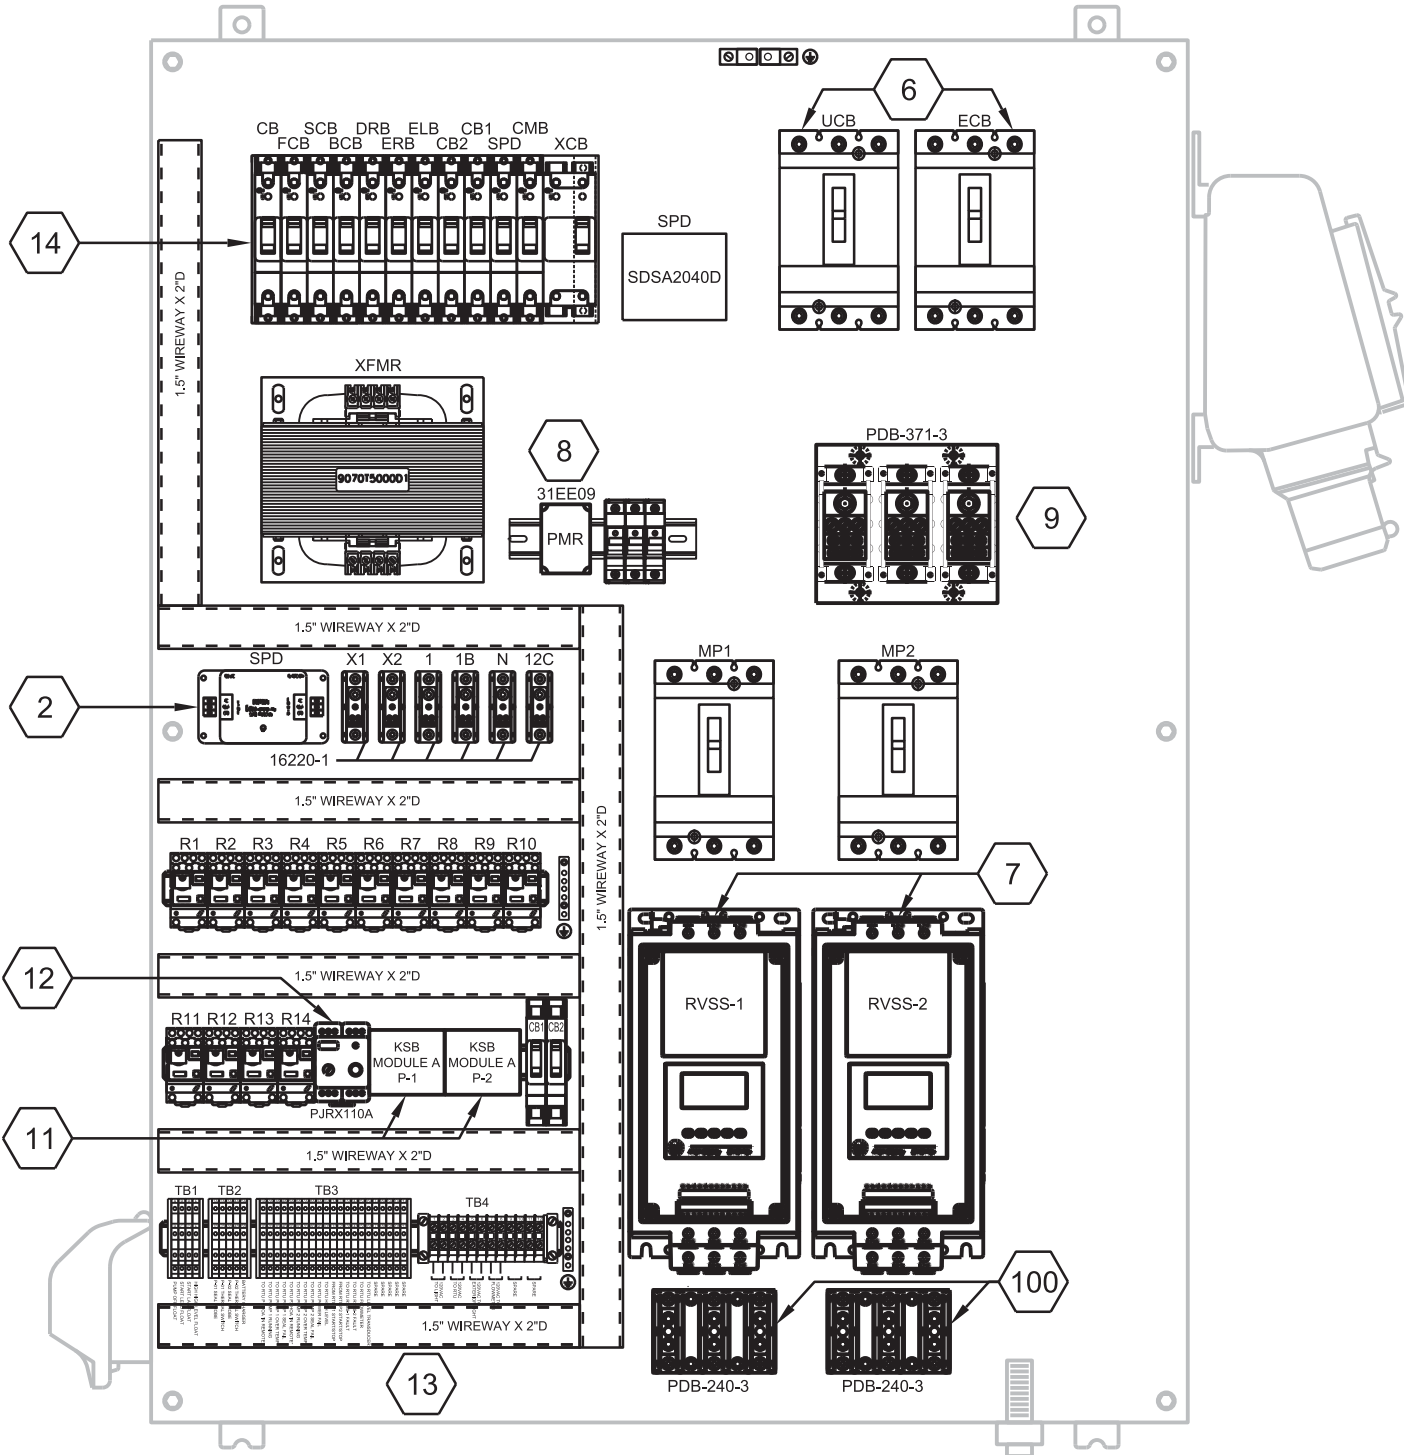

PCP-LS## INTERIOR
NTS

GENERAL NOTES

1. FULLY ASSEMBLED ENCLOSURE SHALL BEAR AN UL-508A LABEL, AND A SCCR LABEL INDICATING THE ASSEMBLED UNIT HAS A SHORT CIRCUIT WITHSTAND OF 10KA.
2. EXPOSED INTERIOR LIVE COMPONENTS SHALL BE COVERED WITH AN INNER DOOR, HINGED ON ONE SIDE, LATCHED ON THE OTHER, TO PREVENT ACCIDENTAL CONTACT OF ENERGIZED COMPONENTS WHILE ALLOWING FOR MANUAL OPERATION OF THE SWITCHES. INNER DOOR FINISH TO BE A1, COLOR S078; WHITE (HOFFMAN #60) - SMOOTH GLOSSY.
3. APPROVED ENCLOSURE MANUFACTURERS ARE:

a. ECS
RALPH SINN
904.367.5000
RALPH@ECSCONTROLPANELS.COM

b. EG CONTROLS, INC.
BRIAN DAIL
904.292.0110
BDAIL@EGCONTROLS.COM

c. AUTOMATION CONTROL SERVICE
KEN FAUL
850.477.8440
KEN.FAUL@AUTOCONSERV.COM

d. TESCO CONTROLS
800.948.3726
SALES@TESCONTROLS.COM

e. SOUTHERN FLOW, INC.
770.667.5169
ADMIN@SOUTHERNFLOWINC.COM

SHEET KEYNOTES

1. ENCLOSURE SHALL BE PENTAIR/HOFFMAN, TYPE A48H3612WFSSLP3PT-MOD, 304 S/S, NEMA-4X FOR OUTDOOR USE. DIMENSIONS TO BE 36"Wx48"H WITH MINIMUM DEPTH OF 12". ENCLOSURE SHALL BE EQUIPPED WITH AN APPROPRIATE BACKPLATE FOR EQUIPMENT MOUNTING, FINISH TYPE A1, COLOR S078; WHITE (HOFFMAN #60) - SMOOTH GLOSSY.
2. SURGE PROTECTIVE DEVICE: EDCO CAT# HSP121BT-1RU.
3. NAMEPLATE #1 (REFER TO SPECIFICATIONS):

PCP-LS##
4. NAMEPLATE #2 (REFER TO SPECIFICATIONS):



MAY BE ENERGIZED FROM
TWO DIFFERENT SOURCES
MD-LS##
RTU-LS##
5. ONE-WAY BREATHER/DRAIN, T&B # ECD15-TB.
6. MAIN CIRCUIT BREAKERS: SQUARE D CAT# HDL36100, MECHANICALLY INTERLOCKED.
7. ENCLOSURE SIZED TO ACCOMMODATE RVSS ALLEN-BRADLEY SMART CONTROLLER, TO BE CATALOG #: 150-F85NBD. NO SUBSTITUTIONS UNLESS APPROVED IN WRITING FROM OCWS ELECTRICAL.
8. PHASE MONITOR RELAY: DAYTON CAT# 31EE09. NO SUBSTITUTION.
9. POWER DISTRIBUTION BLOCK: BUSSMAN HIGH SCCR SERIES, CAT# PDB371-3.
10. POWER DISTRIBUTION BLOCK: BUSSMAN HIGH SCCR SERIES, CAT# PDB204-3.
11. MOTOR PROTECTION MODULE: KSB MODEL A. NO SUBSTITUTION, UNLESS APPROVED IN WRITING FROM OCWS ELECTRICAL.
12. DUPLEX ALTERNATOR: CROUZET CAT# PJRX110A.
13. REFER TO DWG. 20-E-04 FOR CONTROL SCHEMATIC INFORMATION.
14. CIRCUIT BREAKERS, REFER TO DRAWING 20-E-04 FOR AMOUNT, SIZE AND TYPE.
15. NAMEPLATE #3 (REFER TO SPECIFICATIONS):

WARNING:
FOR CONNECTION OF A
SEPARATELY DERIVED
(BONDED NEUTRAL) SYSTEM
16. GENERATOR RECEPTACLE:
APPLETON CATALOG NUMBER ADJA1034-200.



Greg Terry
Digitally signed by Greg Terry
DN: C=US + OU=Jacobs + CN=Greg Terry + E=greg.terry@jacobs.com
Date: 2024.07.25 14:06:19-05'00'

DRAWN: A PASTRANA	CHECKED BY: B CALLAWAY	APPROVED BY: G TERRY	DATE: JULY 2024
ELECTRICAL DESIGN STANDARDS		ELECTRICAL TYPE 4 (DUPLEX LIFT STATION) (480VAC SERVICE, 3Ø, > 25HP) PANEL LAYOUT	
REVISION		DATE	
SCALE: NTS			
Okaloosa County Water & Sewer Engineering 1804 Lewis Turner Blvd, Suite 300 Ft. Walton Beach, FL 32547			

STANDARD DESIGN DRAWINGS

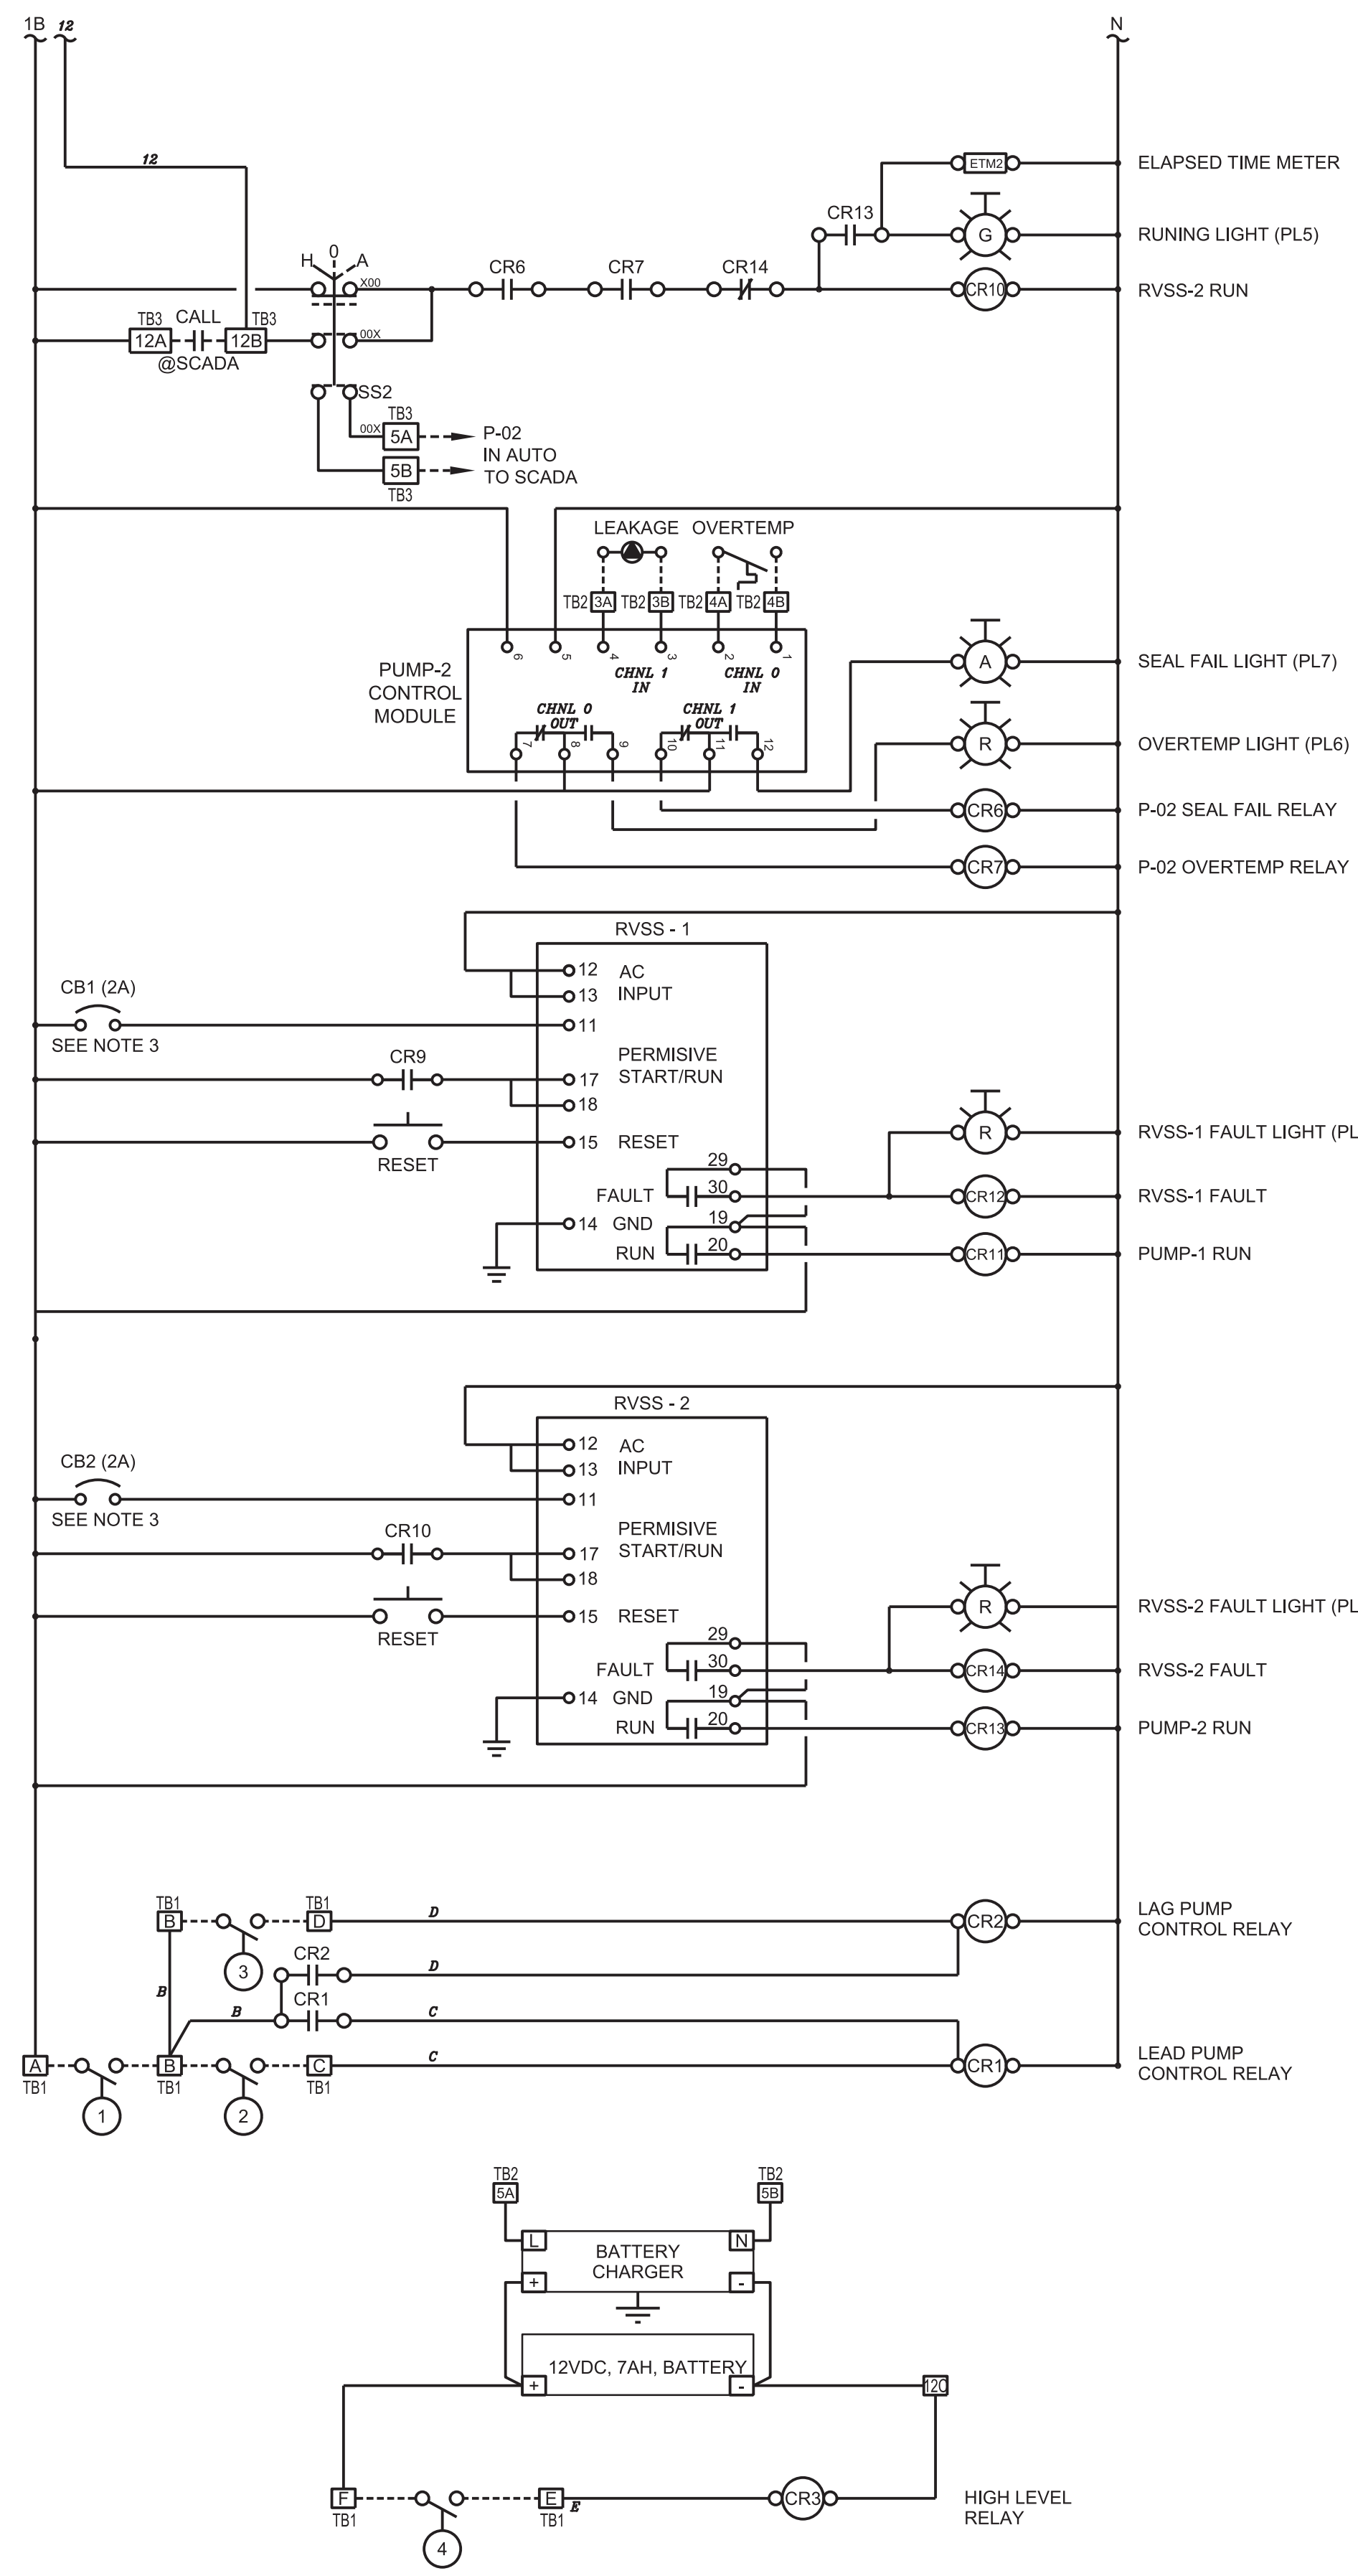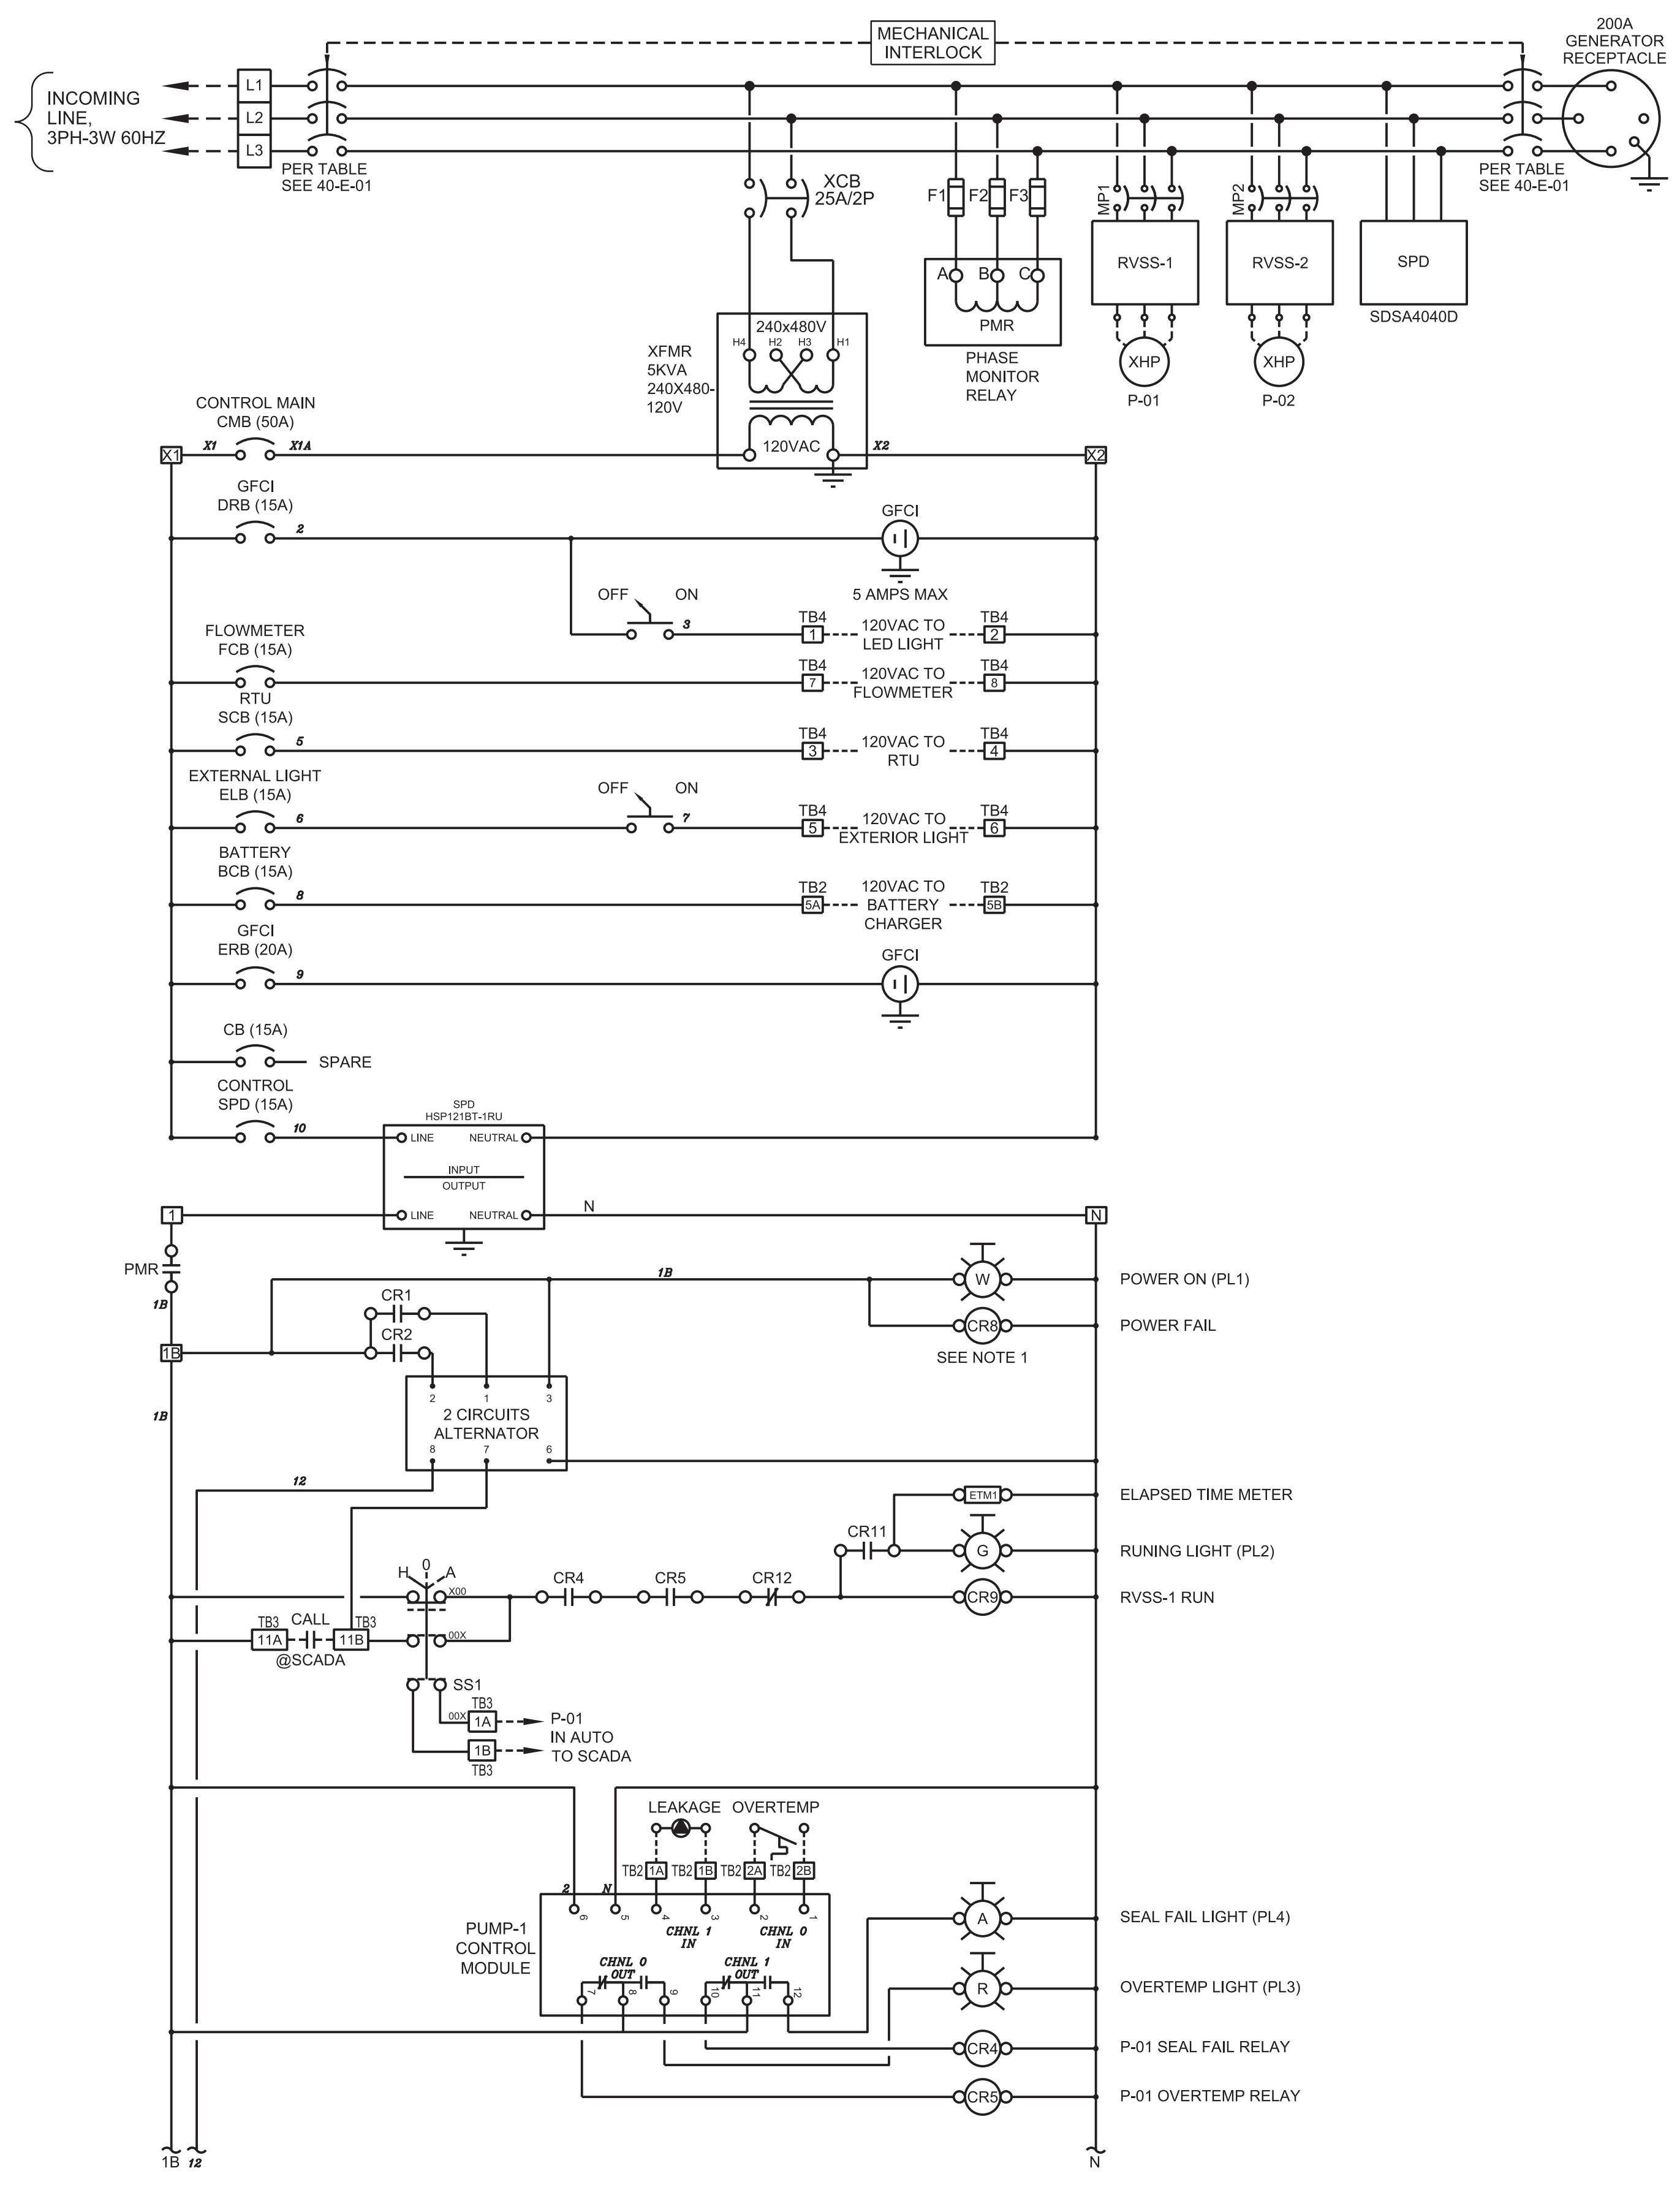



- ### GENERAL SHEET NOTES
- CR8 TO BE 3PDT, 120VAC, 10A, 11 PIN RELAY.
 - TERMINAL BLOCK CONNECTORS FOR TB1, TB2, AND TB3 SHALL BE PHOENIX CONTACT 3044814, WITH 3047293 END BLOCK, NO SUBSTITUTION.
 - MINIATURE CIRCUIT BREAKER, 1P, 120VAC, 2A, ALLEN BRADLEY # 1489-M1C020.
 - TERMINAL BLOCK CONNECTORS FOR TB4 SHALL BE PHOENIX CONTACT 3044102 WITH 3047028 END BLOCK, NO SUBSTITUTION.

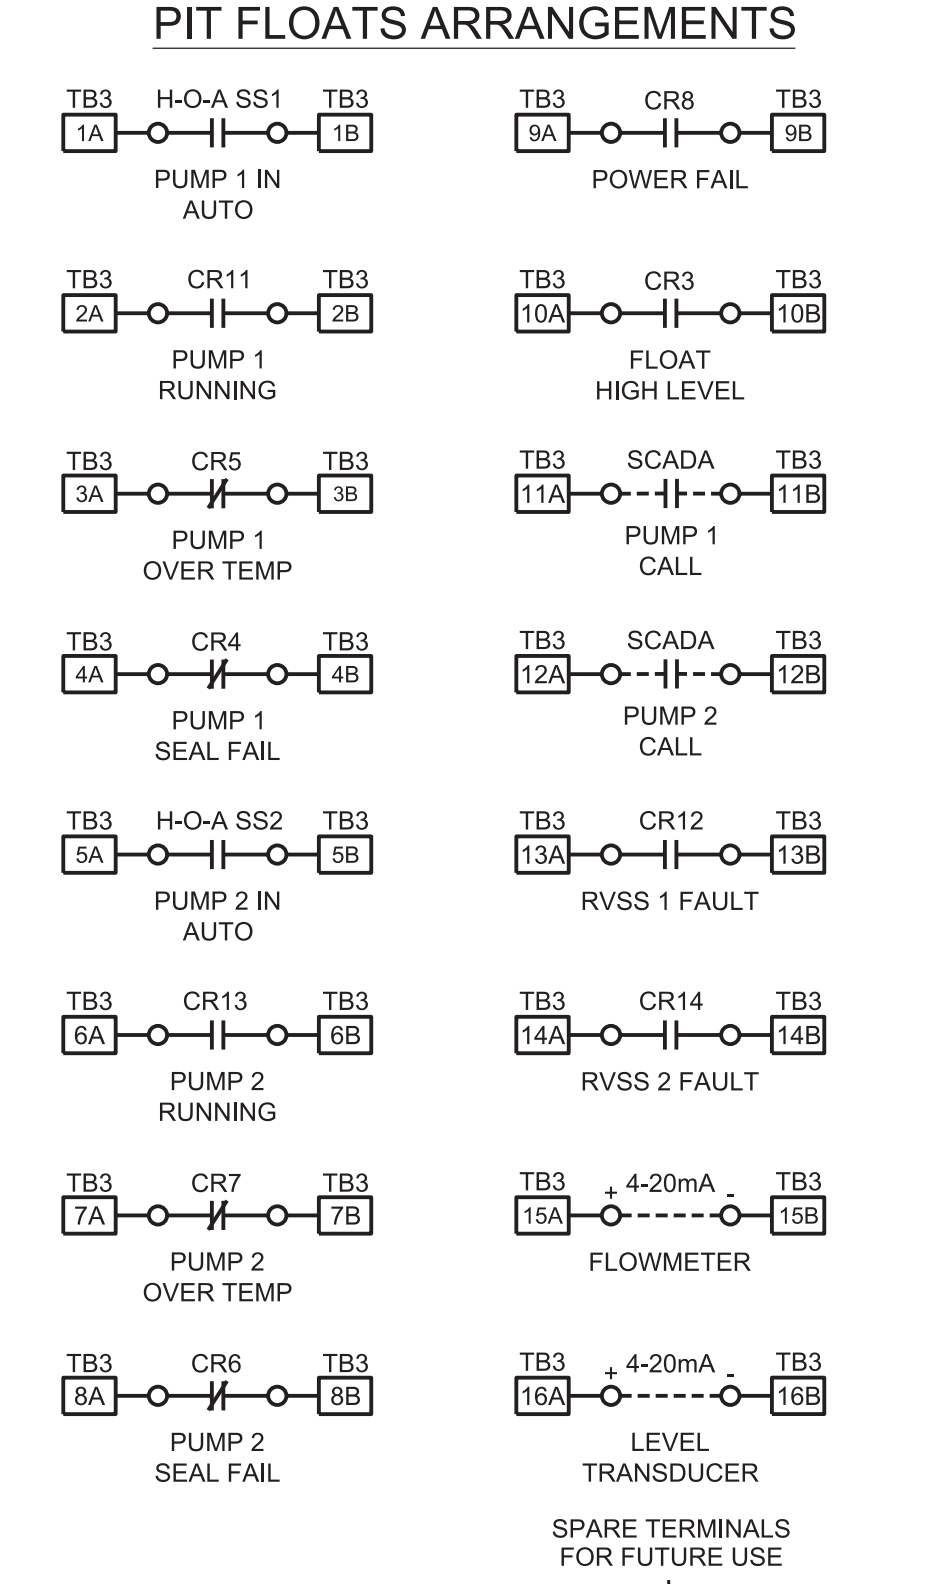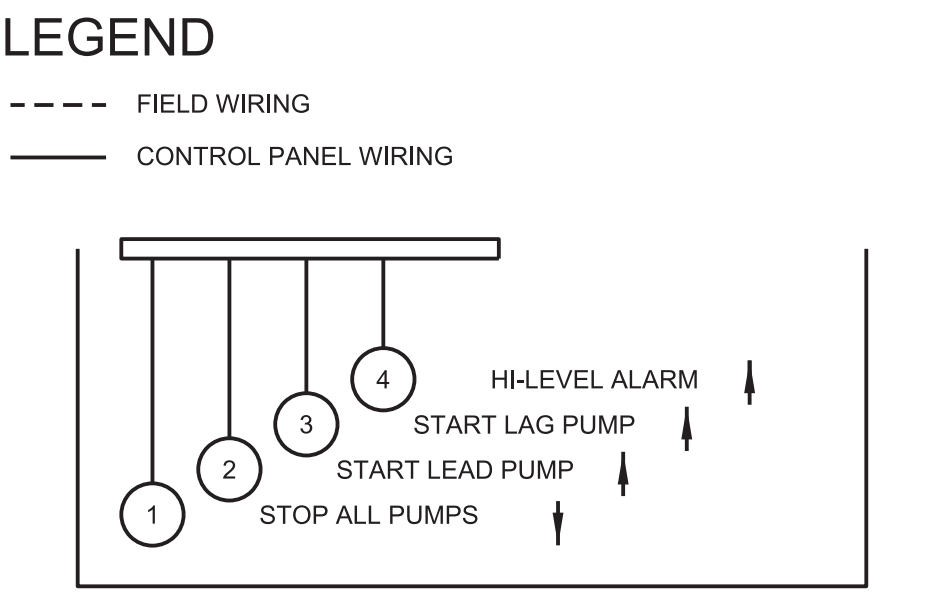

DUPLEX LIFT STATION CONTROL WIRING DIAGRAM
N.T.S.

Digitally signed by Greg Terry
DN: C=US + OU=Jacobs
+ CN=Greg Terry +
E=greg.terry@jacobs.com
Date: 2024.07.25
14:06:19-05'00'

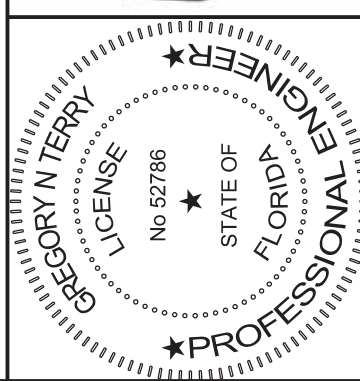DRAWN: A PASTRANA	CHECKED BY: B CALLAWAY	APPROVED BY: G TERRY	DATE: JULY 2024
ELECTRICAL			
TYPE 4 (DUPLEX LIFT STATION) (480VAC SERVICE, 3Ø, > 25HP)			
CONTROL DIAGRAM			
REVISION			
DATE			
SCALE: NTS			
Okaloosa County Water & Sewer Engineering 1804 Lewis Turner Blvd, Suite 300 Ft. Walton Beach, FL 32547			
			
			

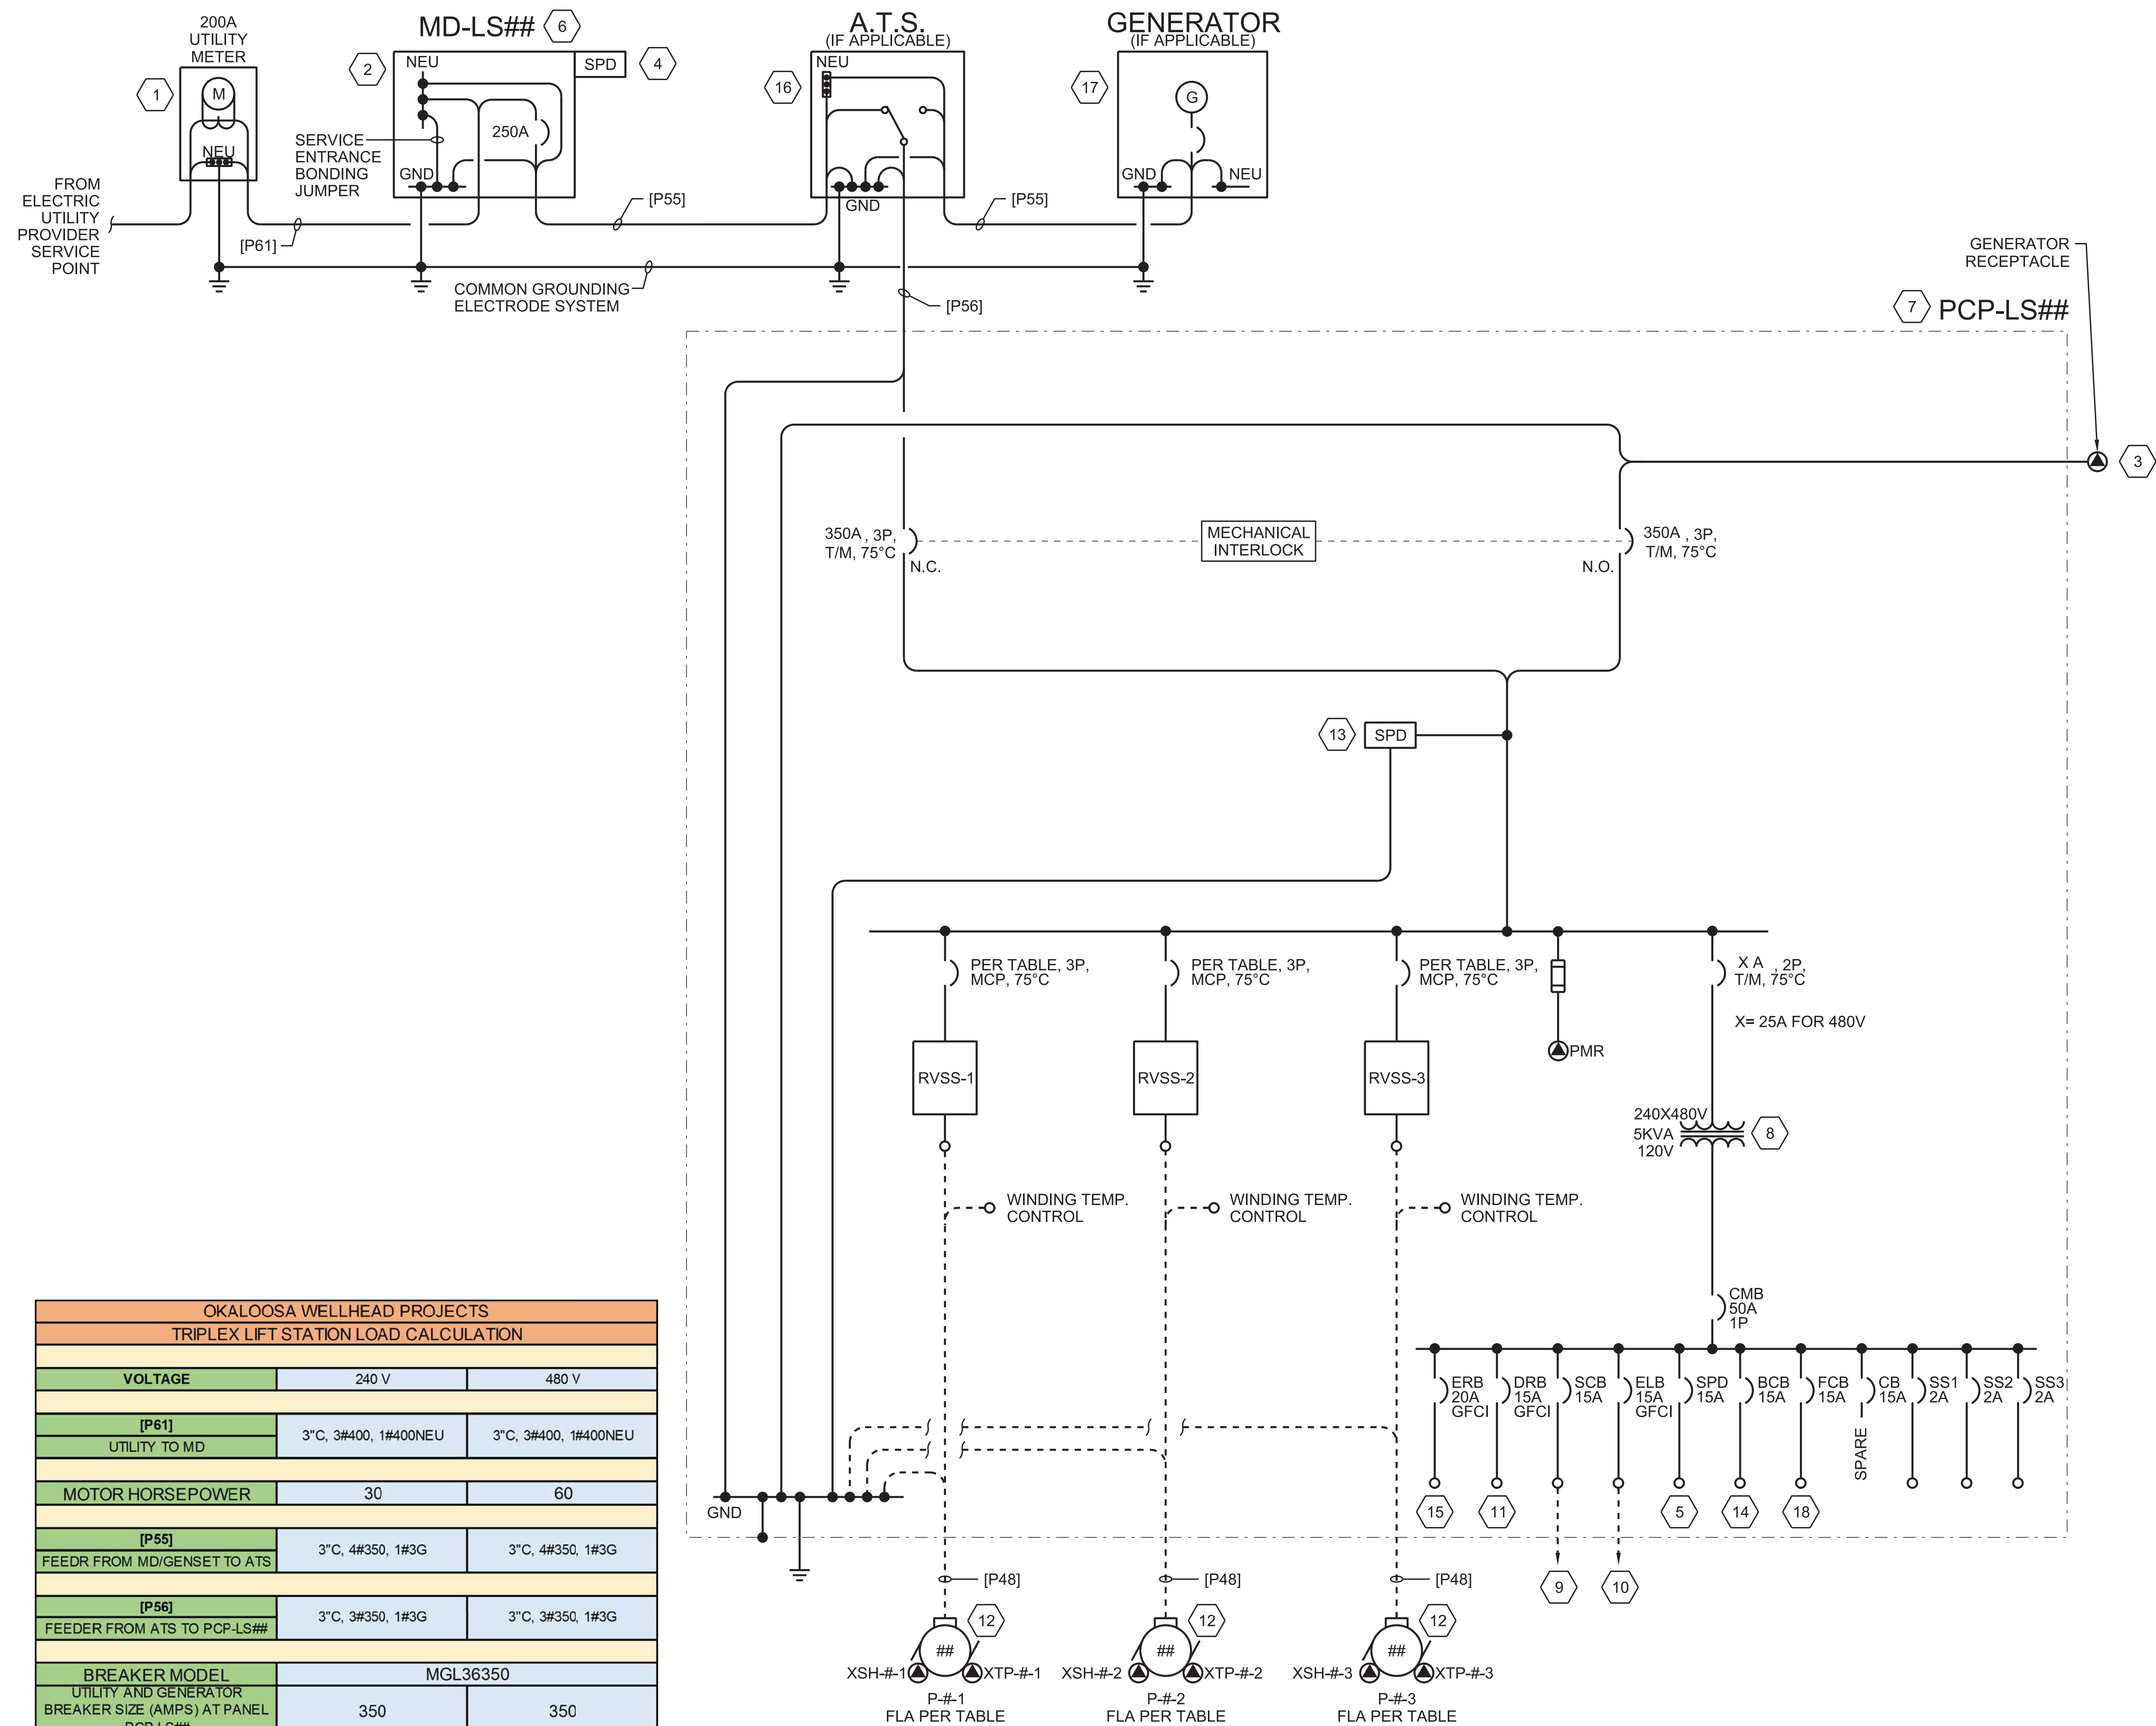

SHEET KEYNOTES

1. FURNISH AND INSTALL METERING SOCKET, HANDHOLES, CONDUIT AND WIRING PER ELECTRIC UTILITY PROVIDER'S SERVICE REQUIREMENTS AND STANDARDS. COORDINATE WITH THE ELECTRICAL UTILITY PROVIDER FOR PHYSICAL LOCATION AND DETAILS. CONTRACTOR SHALL COORDINATE WITH OKALOOSA'S ELECTRIC DIVISION ALL ASPECTS ASSOCIATED WITH THE ELECTRIC SERVICE DELIVERY, FINAL INSPECTION, AND ESTABLISHING SERVICE TO THE LIFT STATION. METER SHALL BE 400 AMP HEAVY DUTY, RINGLESS, 600VAC, 3 PHASE, 4 WIRES, 7 JAW, SINGLE POSITION METER SOCKET, LEVER BYPASS.
OVERHEAD/UNDERGROUND FEED, OPEN COVER PLATE, NEMA 3R ENCLOSURE, SIEMENS 48707-02 OR EQUIVALENT.
2. FURNISH AND INSTALL SIGNAGE INDICATING THE MAIN CIRCUIT BREAKER IN THE MAIN DISCONNECT (MD) AS THE SERVICE DISCONNECT. SIGNAGE SHALL BE 6" BY 4" IN SIZE, RED LAMINATE, ETCHED TO A WHITE CORE, LETTERING APPROPRIATELY SIZED FOR THE SIGNAGE, AND ATTACHED TO THE FRONT EXTERIOR OF THE MD WITH S/S HARDWARE.
3. GENERATOR RECEPTACLE SHALL BE AS MANUFACTURED BY APPLETON CAT. NO. AJA40144400N4.
4. SURGE PROTECTIVE DEVICE; TYPE 2, CAT. C "TRUE" 10 MDE W/ DEDICATED PROTECTIVE ELEMENT IN EACH MDE. SSI CAT # LSEB3D1-E1-X2-S (240V), LSEB3Y2-E1-X2-S (480V).
5. SURGE PROTECTIVE DEVICE: APPROVED EQUAL TO EDCO HSP121BT-1RU.
6. REFER TO MD REQUIREMENTS ON DRAWING 50-E-03. USED ON 480V ONLY.
7. REFER TO PUMP CONTROL PANEL REQUIREMENT ON DRAWING 50-E-03.
8. CONTROL TRANSFORMER TO BE: USED ON 480V ONLY.

240X480V PRIMARY, 120V SECONDARY, 1-PHASE, 5KVA, TYPE T, SQUARE D PN 9070T5000D1 OR EQUIVALENT. PRIMARY CONNECTION OF TRANSFORMER TO BE DONE BY CLIENT.
9. POWER TO SCADA/RTU SYSTEM PROVIDED FOR OKALOOSA.
10. 15A CIRCUIT BREAKER PROVIDED FOR SITE LIGHTING.
11. 15A CIRCUIT BREAKER PROVIDED FOR PANEL INTERNAL LIGHT AND GFI INTERNAL RECEPTACLE.
12. REFER TO TABLE FOR HORSEPOWER SIZE.
13. SURGE PROTECTIVE DEVICE: APPROVED EQUAL TO SCHNEIDER SDSA2040 (240V), SDSA4040D (480V).
14. 15A CIRCUIT BREAKER PROVIDED FOR BATTERY CHARGER.
15. 20A CIRCUIT BREAKER PROVIDED FOR ENCLOSURE OUTDOOR GFI RECEPTACLE.
16. THE GENERATOR NEUTRAL CONDUCTOR SHALL BE ROUTED THROUGH THE AUTOMATIC TRANSFER SWITCH (ATS). THE CONNECTION BETWEEN THE GENERATOR NEUTRAL AND THE SYSTEM NEUTRAL SHALL BE WITH AN INSULATED NEUTRAL BLOCK IN THE AUTOMATIC TRANSFER SWITCH.
17. THE GENERATOR IS A NON-SEPARATELY DERIVED SOURCE. DO NOT BOND THE GENERATOR NEUTRAL TO THE GROUNDED GENERATOR FRAME. BRING THE GENERATOR NEUTRAL CONDUCTOR INTO THE ATS AND CONNECT TO SYSTEM NEUTRAL. GROUND GENERATOR ENCLOSURE/FRAME TO THE SIDE GROUND RING.
18. 15A CIRCUIT BREAKER PROVIDED FOR SITE FLOWMETER.

Greg Terry

Digitally signed by Greg
Terry
DN: C=US + OU=Jacobs
+ CN=Greg Terry +
E=greg.terry@jacobs.com
Date: 2024.07.25
14:06:19-05'00'

DRAWN: A PASTRANA	
CHECKED BY: B CALLAWAY	
APPROVED BY: G TERRY	DATE: JULY 2024
DWG 50—E-01	


ELECTRICAL DESIGN STANDARDS

ELECTRICAL

TYPE 5 (TRIPLEX LIFT STATION)
(240VAC OR 480VAC SERVICE, 3Ø)
SINGLE LINE DIAGRAM

[illegible]

Okaloosa County
Water & Sewer Engineering
1804 Lewis Turner Blvd. Suite 300
Ft. Walton Beach, Fl. 32547

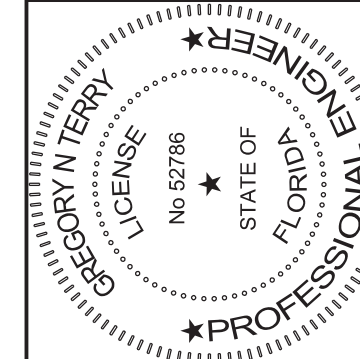

STANDARD DESIGN DRAWINGS

SHEET KEYNOTES

1

FURNISH AND INSTALL STAINLESS STEEL NARROW CHANNEL UNI-STRUT AND 3" STAINLESS STEEL MOUNTING STRAPS BOLTED TO POSTS WITH STAINLESS STEEL BOLTS & HARDWARE, AS REQUIRED TO PROPERLY SUPPORT RACK MOUNTED EQUIPMENT. ELEVATION VIEWS FOR EXAMPLE ONLY.

2


MASTIC SEAL. TYPICAL FOR ALL ALUMINUM POSTS.

3


3" DIA. ALUMINUM POSTS WITH PVC CAP.

4


REQUIRED 45W L.E.D. SECURITY LIGHT. ORIENT FIXTURE TOWARD PUMP STATION EQUAL TO AMERICAN ELECTRIC LIGHTING NEMA HEAD SERIES II. EXTEND POLE ADDITIONAL 5' TO MOUNT AN AREA LIGHT.

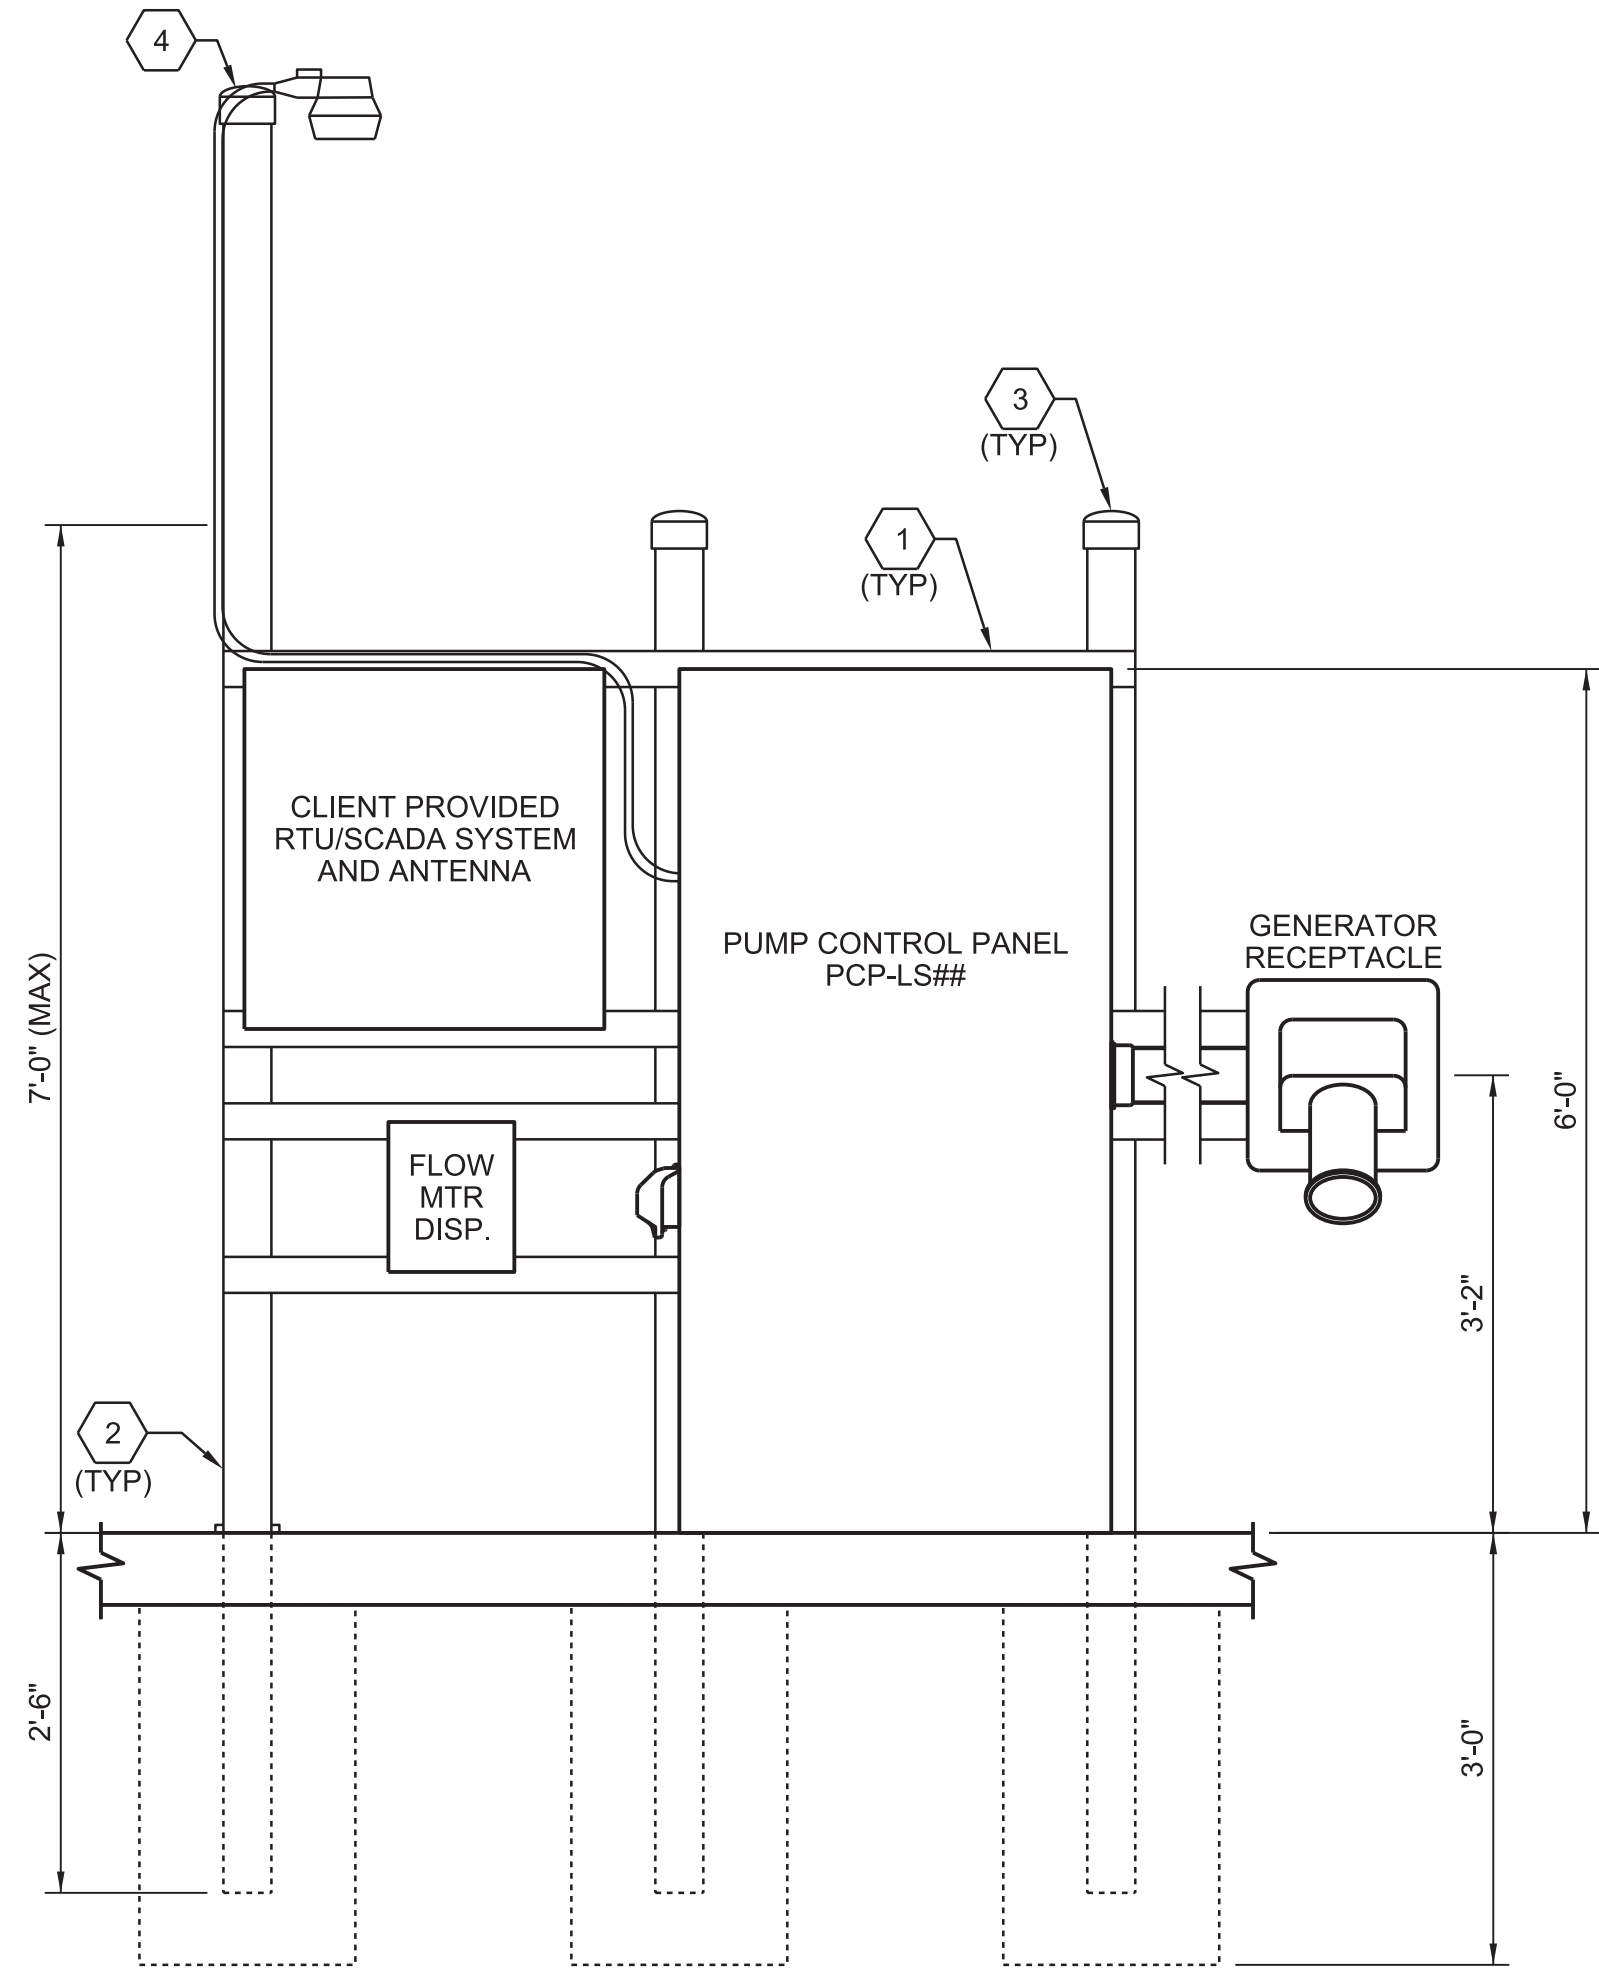

NORTH ELEVATION
3/4"=1'-0"

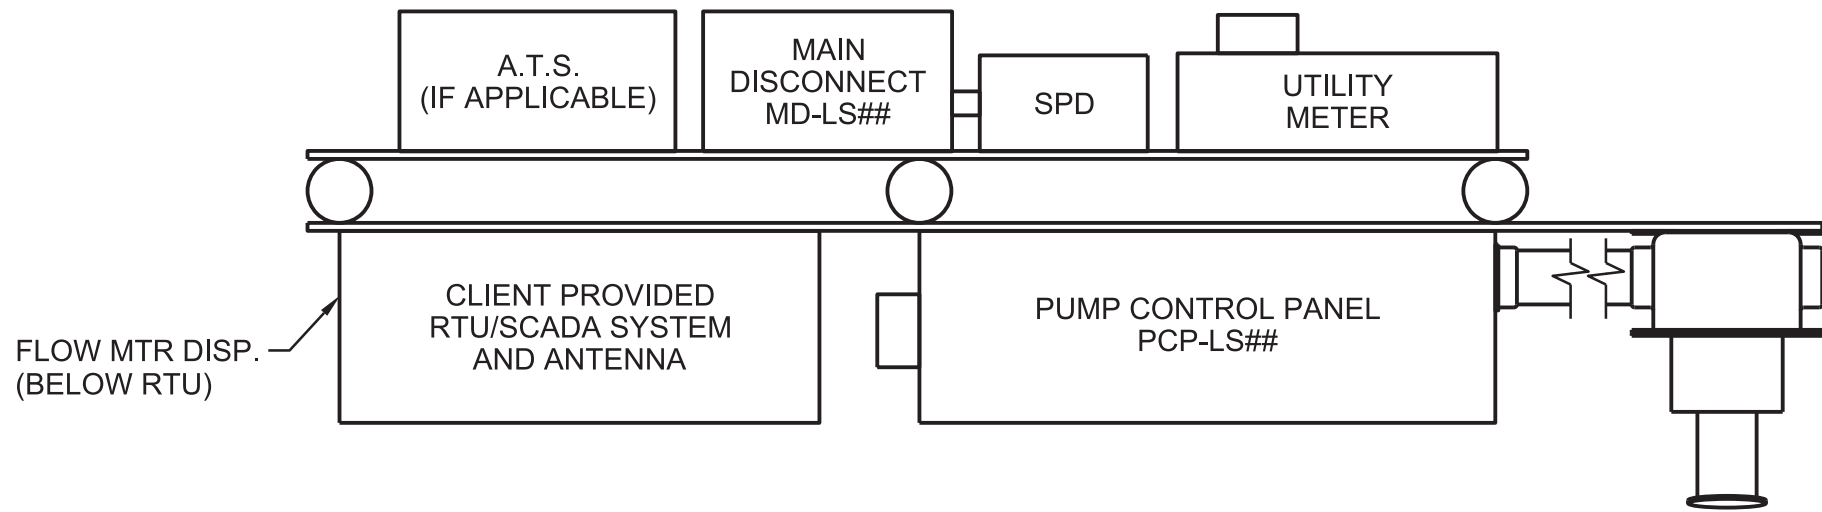


 **EQUIPMENT RACK**
1"=1'-0"

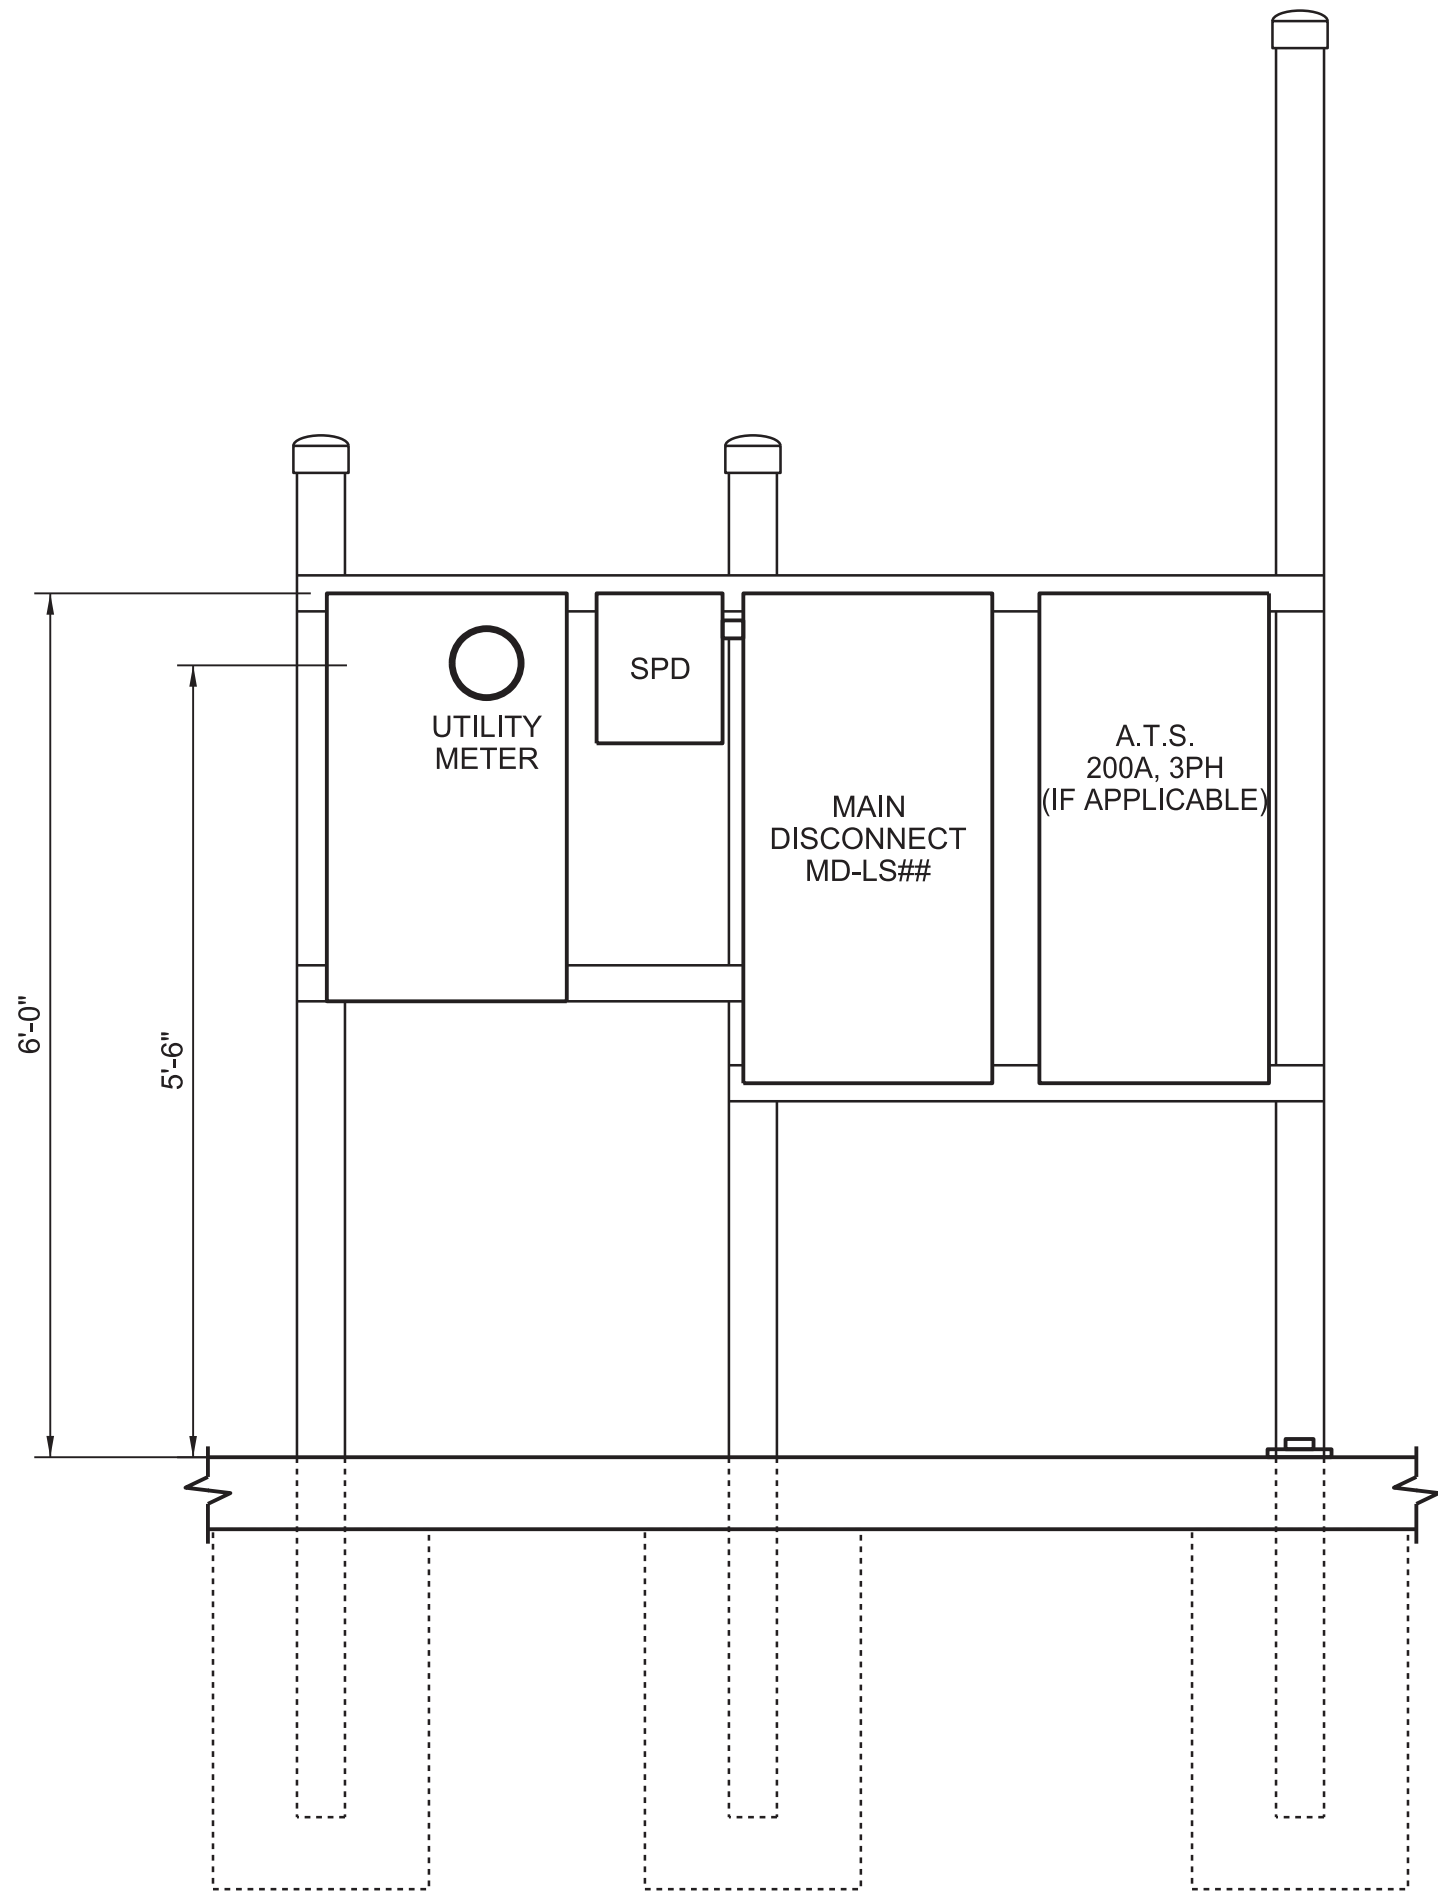

SOUTH ELEVATION
3/4"=1'-0"

Greg Terry

Digitally signed by Greg Terry
DN: C=US + OU=Jacobs
+ CN=Greg Terry +
E=greg.terry@jacobs.com
Date: 2024.07.25
14:06:19-05'00'

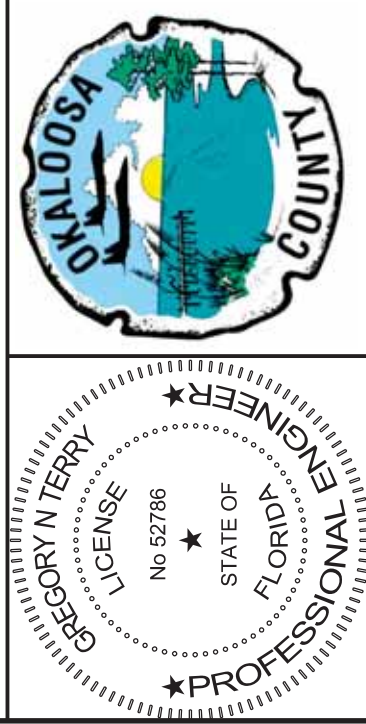DRAWN: A PASTRANA	CHECKED BY: B CALLAWAY	APPROVED BY: G TERRY	DATE: JULY 2024
ELECTRICAL DESIGN STANDARDS		ELECTRICAL TYPE 5 (TRIPLEX LIFT STATION) (240VAC OR 480VAC SERVICE, 3Ø) EQUIPMENT ELEVATION	
REVISION		DATE	
SCALE: NTS		DATE	
Okaloosa County Water & Sewer Engineering 1804 Lewis Turner Blvd, Suite 300 Ft. Walton Beach, FL 32547			
			


SHEET KEYNOTES

1. 350AMP, 3P, ENCLOSED MAIN BREAKER, NEMA 4X, STAINLESS STEEL. SERVICE ENTRANCE RATED.
2. NAMEPLATE #1 (REFER TO SPECIFICATIONS):

MD-LS##
3. NAMEPLATE #2 (REFER TO DWG 50-E-01, KEY NOTE 2 AND SPECIFICATIONS):

MD-LS##

LIFT STATION ##
SERVICE
DISCONNECT

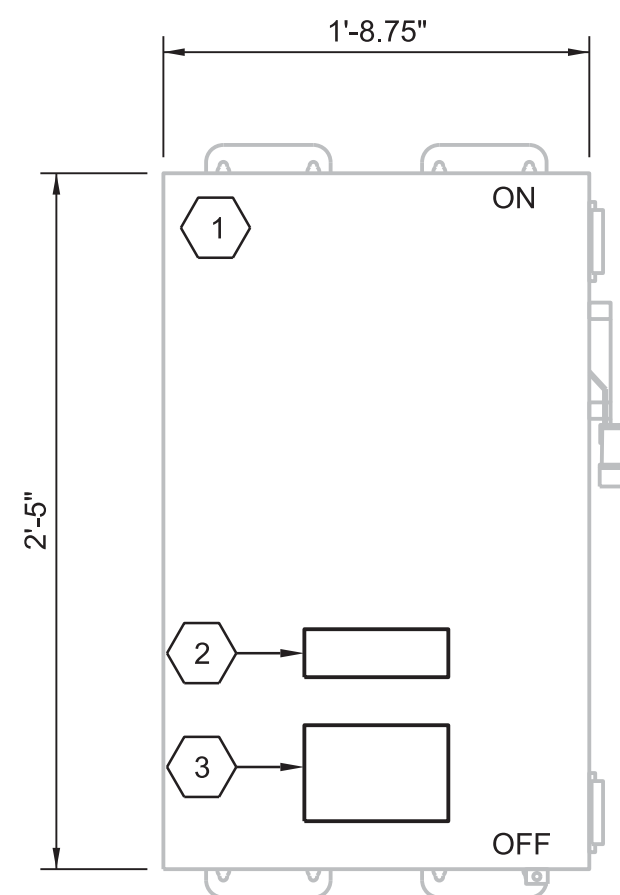MD-LS## FRONT EXTERIOR
NTS

GENERAL NOTES

1. FULLY ASSEMBLED ENCLOSURE SHALL BEAR AN UL-508A LABEL, AND A SCCR LABEL INDICATING THE ASSEMBLED UNIT HAS A SHORT CIRCUIT WITHSTAND OF 10KA.
2. EXPOSED INTERIOR LIVE COMPONENTS SHALL BE COVERED WITH AN INNER DOOR, HINGED ON ONE SIDE, LATCHED ON THE OTHER, TO PREVENT ACCIDENTAL CONTACT OF ENERGIZED COMPONENTS WHILE ALLOWING FOR MANUAL OPERATION OF THE SWITCHES. INNER DOOR FINISH TO BE A1, COLOR S078; WHITE (HOFFMAN #60) - SMOOTH GLOSSY.
3. APPROVED ENCLOSURE MANUFACTURERS ARE:
 - a. ECS
RALPH SINN
904.367.5000
RALPH@ECSCONTROLPANELS.COM
 - b. EG CONTROLS, INC.
BRIAN DAIL
904.292.0110
BDAIL@EGCONTROLS.COM
 - c. AUTOMATION CONTROL SERVICE
KEN FAUL
850.477.8440
KEN.FAUL@AUTOCONSERV.COM
 - d. TESCO CONTROLS
800.948.3726
SALES@TESCONTROLS.COM
 - e. SOUTHERN FLOW, INC.
770.667.5169
ADMIN@SOUTHERNFLOWINC.COM

SHEET KEYNOTES

1. ENCLOSURE SHALL BE PENTAIR/HOFFMAN, TYPE A7ZH3618WFFSSLP3PT-MOD, 304 S/S, NEMA-4X FOR OUTDOOR USE. DIMENSIONS TO BE 36"x672"H WITH MINIMUM DEPTH OF 18". ENCLOSURE SHALL BE EQUIPPED WITH AN APPROPRIATE BACKPLATE FOR EQUIPMENT MOUNTING, FINISH TO BE TYPE A1, COLOR S078: WHITE (HOFFMAN #60) - SMOOTH GLOSSY.
2. SURGE PROTECTIVE DEVICE: EDCO CAT# HSP121BT-1RU.
3. NAMEPLATE #1 (REFER TO SPECIFICATIONS):

PCP-LS##
4. NAMEPLATE #2 (REFER TO SPECIFICATIONS):

MAY BE ENERGIZED FROM
TWO DIFFERENT SOURCES
MD-LS##
RTU-LS##
5. MAIN CIRCUIT BREAKERS: SQUARE D CAT# MGL36350, MECHANICALLY INTERLOCKED.
6. ENCLOSURE SIZED TO ACCOMMODATE RVSS ALLEN-BRADLEY SMART CONTROLLER, TO BE CATALOG #. 150-F85NBD. NO SUBSTITUTIONS UNLESS APPROVED IN WRITING FROM OCWS ELECTRICAL.
7. PHASE MONITOR RELAY: DAYTON CAT# 31EE09. NO SUBSTITUTION.

SHEET KEYNOTES

8. POWER DISTRIBUTION BLOCK: BUSSMAN HIGH SCCR SERIES, CAT# PDB16528-3.
 9. POWER DISTRIBUTION BLOCK: BUSSMAN HIGH SCCR SERIES, CAT# PDB204-3.
 10. MOTOR PROTECTION MODULE: KSB MODEL A. NO SUBSTITUTION, UNLESS APPROVED IN WRITING FROM OCWS ELECTRICAL.
 11. TRIPLEX ALTERNATOR: CAT# ARA-120-AFE.
 12. REFER TO DWG. 50-E-04 FOR CONTROL SCHEMATIC INFORMATION.
 13. CIRCUIT BREAKERS, REFER TO DRAWING 50-E-04 FOR AMOUNT, SIZE AND TYPE.
 14. NAMEPLATE #3 (REFER TO SPECIFICATIONS):
- WARNING:**
FOR CONNECTION OF A
SEPARATELY DERIVED
(BONDED NEUTRAL) SYSTEM
15. GENERATOR RECEPTACLE:
APPLETON CATALOG NUMBER AJA00144400N4.
GENERATOR RECEPTACLE LOCATION SUBJECT TO CHANGE. CONFIRM LOCATION WITH OCWS ELECTRICAL/STAFF.
 16. X2 TRANSFORMER IS REQUIRED AND USED ON 480V SITES ONLY.

Greg Terry

Digitally signed by Greg
Terry
DN: C=US + OU=Jacobs
+ CN=Greg Terry +
E=greg.terry@jacobs.com
Date: 2024.07.25
14:06:19-05'00'

DRAVINSKY, A. D. ASTRONAVI

CHECKED BY: B CALLAWAY

APPROVED BY: G TERRY	DATE: JULY 2024
----------------------	-----------------

DWG 50-E-03

ELECTRICAL DESIGN STANDARDS

ELECTRICAL

TYPE 5 (TRIPLEX LIFT STATION)

(240VAC OR 480VAC SERVICE, 3Ø)

PANEL LAYOUT

REVISION



DATE _____

SCALE: NTS


Okaloosa County
Water & Sewer Engineering
1804 Lewis Turner Blvd. Suite 300
Ft. Walton Beach, Fl. 32547





STANDARD DESIGN DRAWINGS

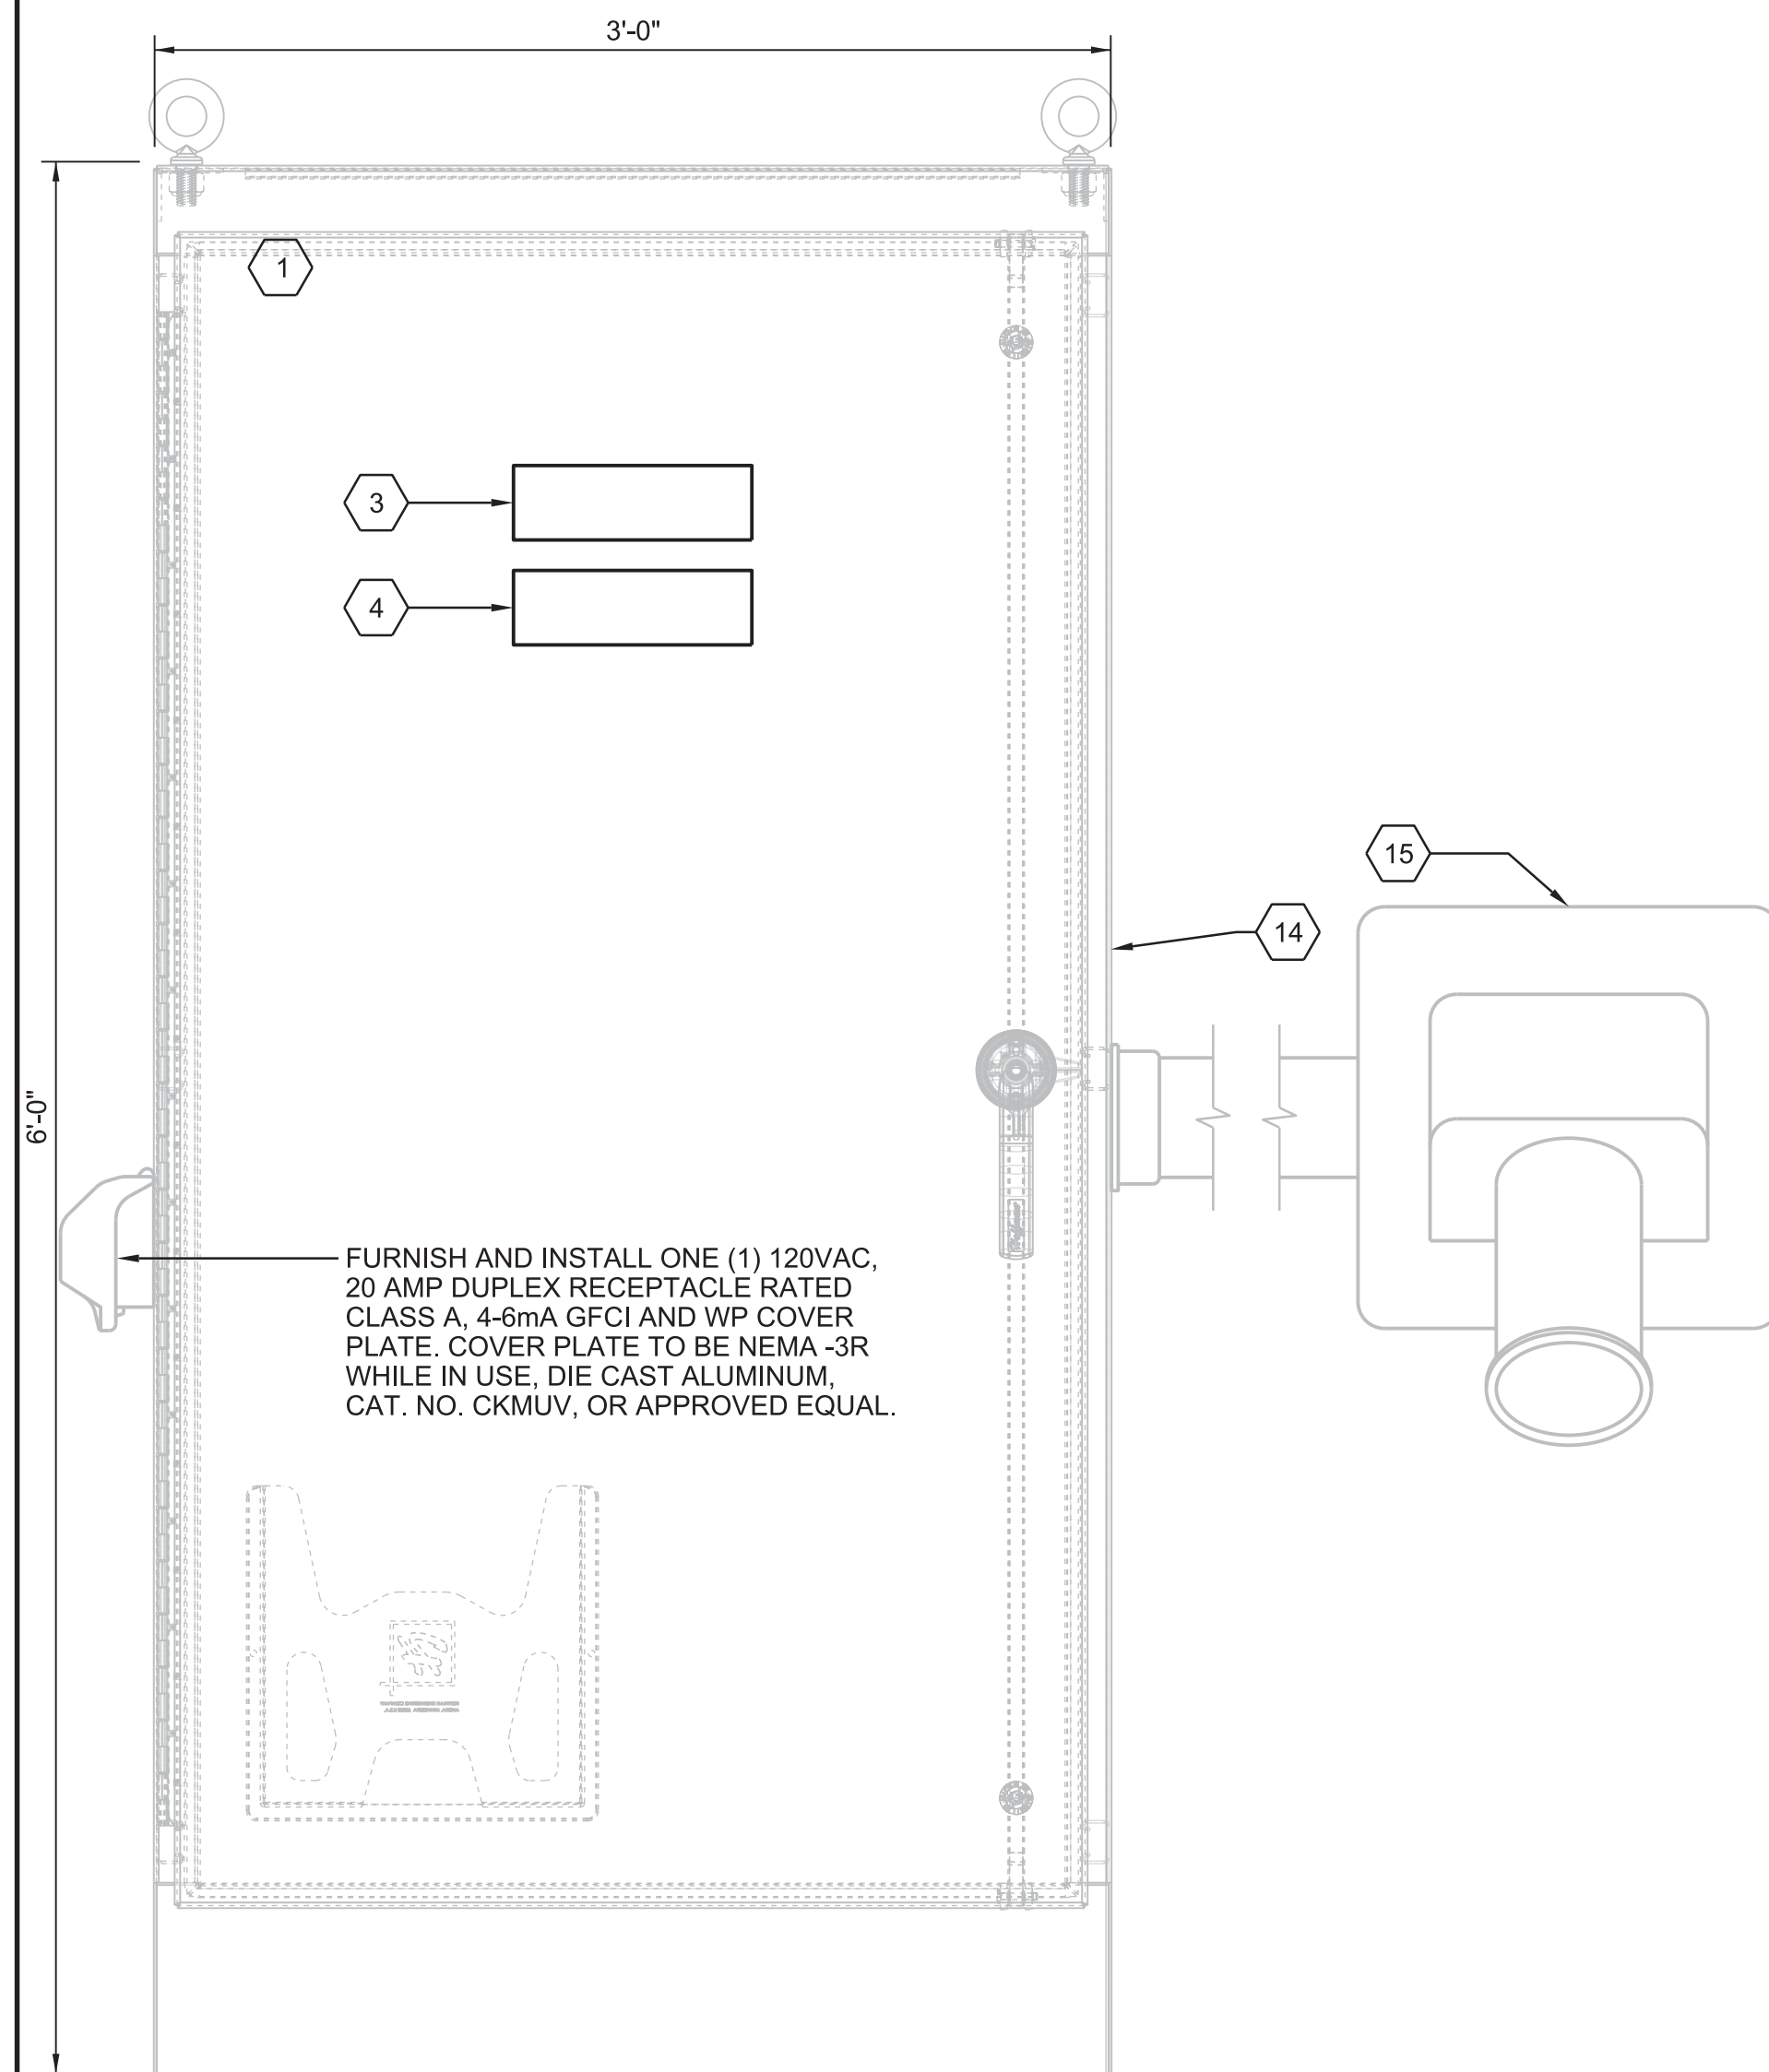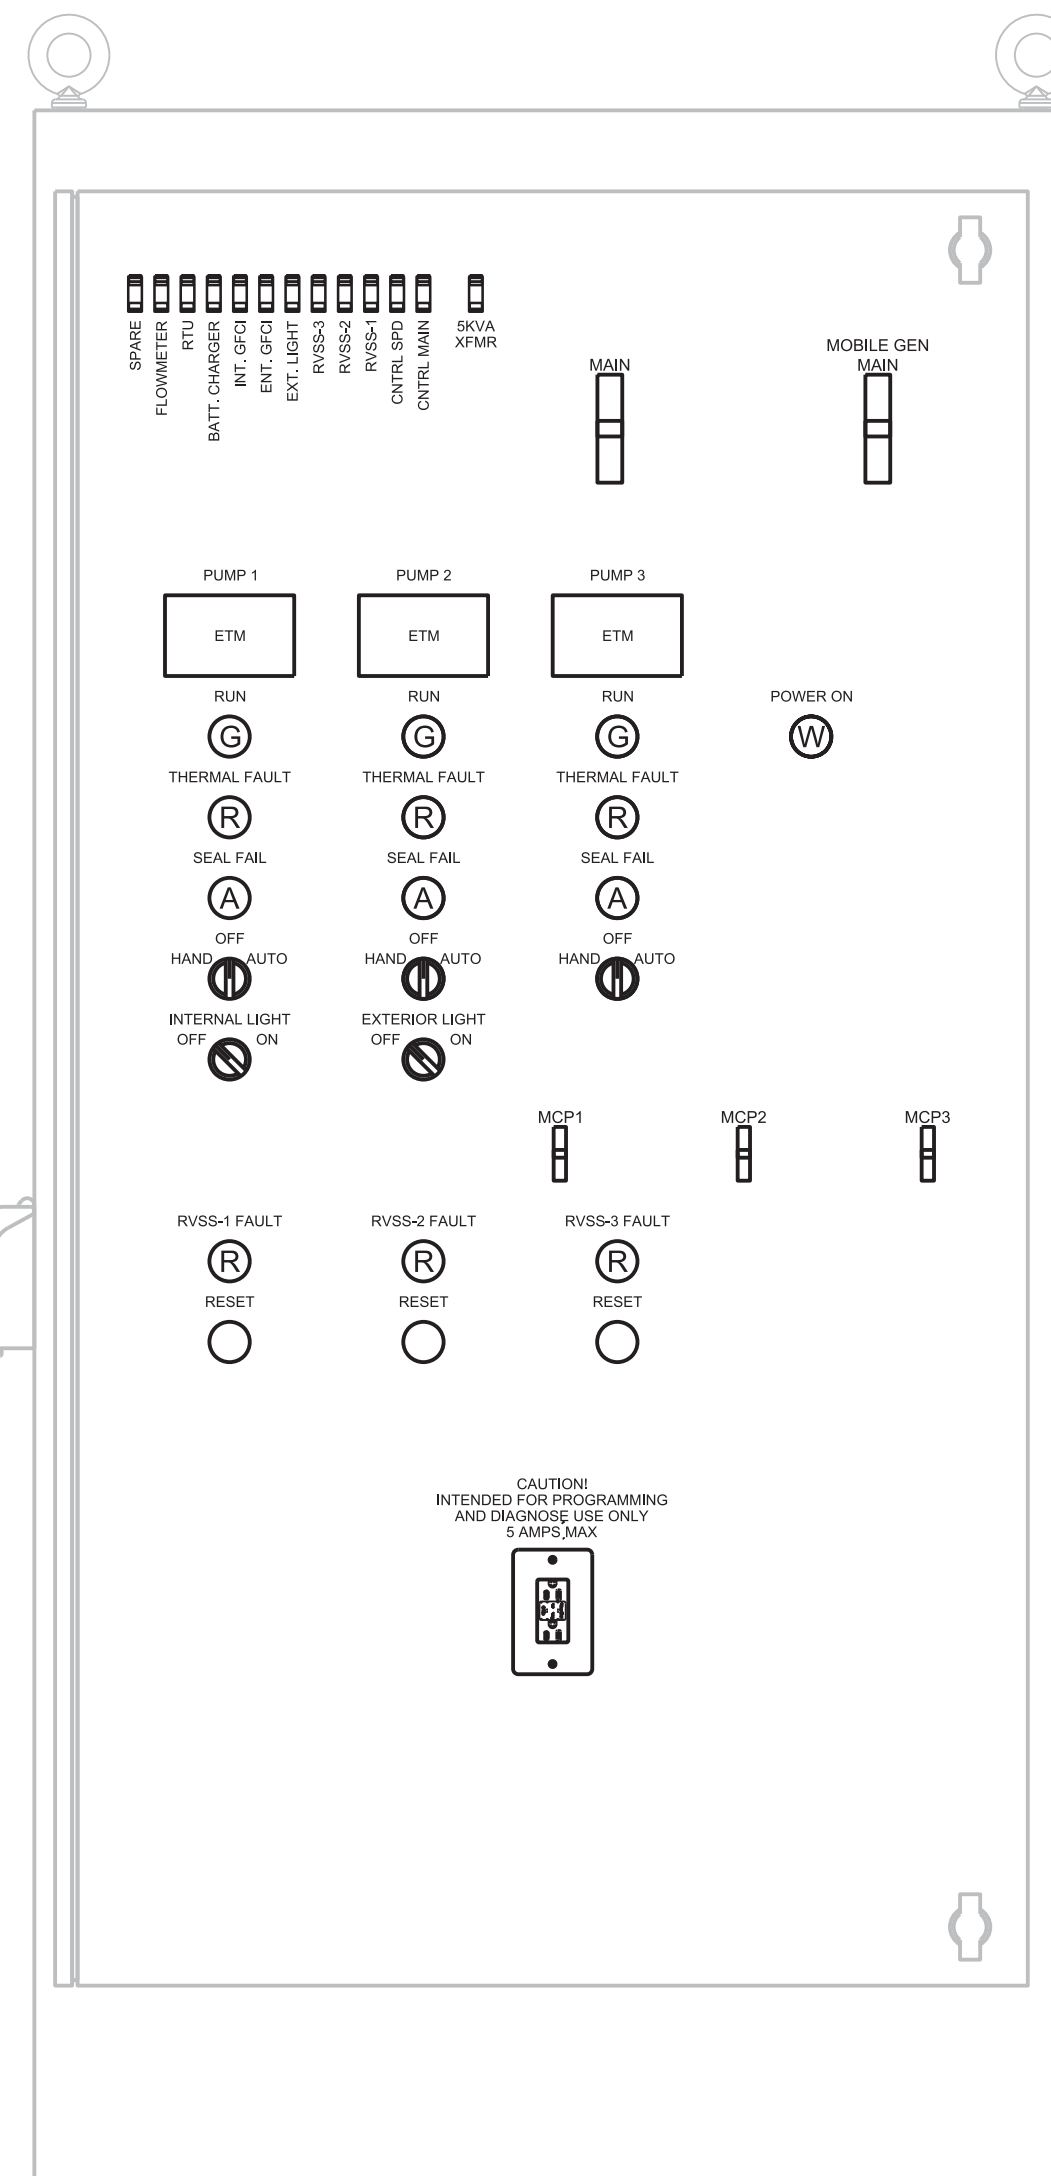PCP-LS## FRONT EXTERIOR
NTS

PCP-LS## INNER DOOR LAYOUT

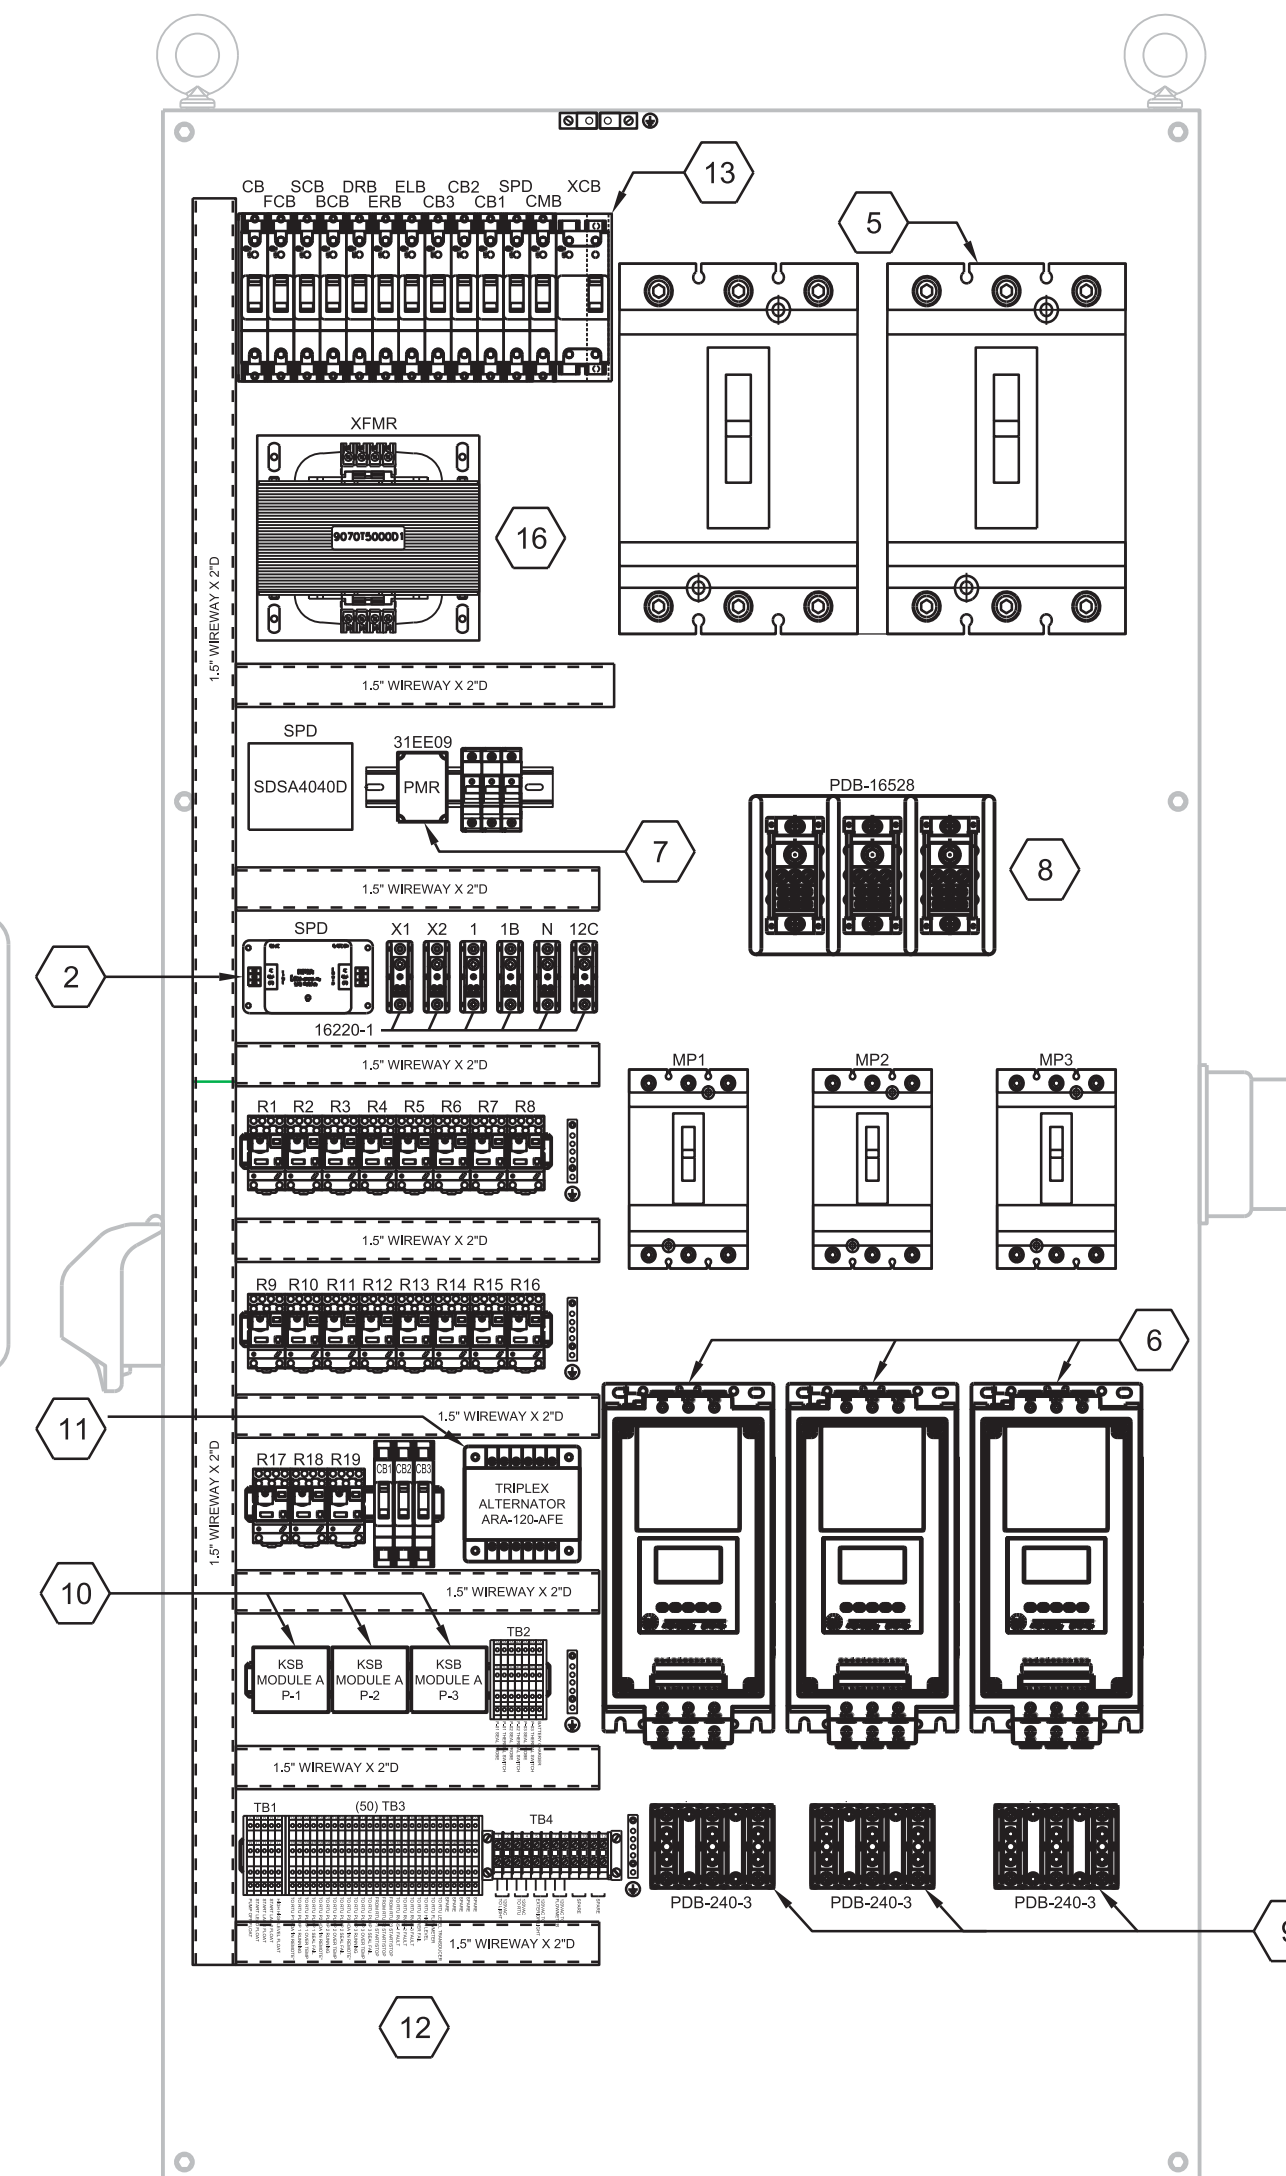PCP-LS## INTERIOR
NTS

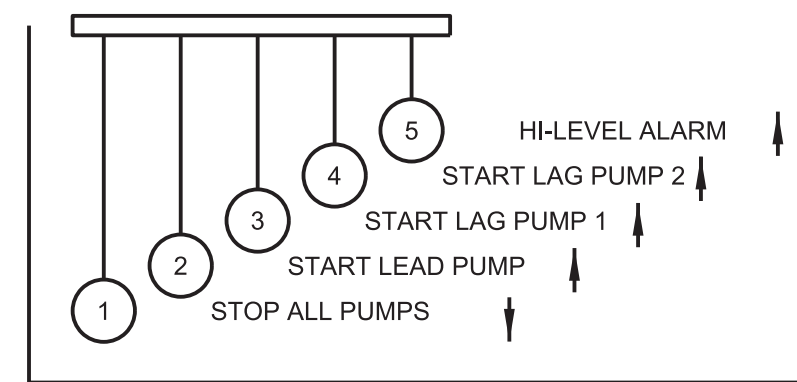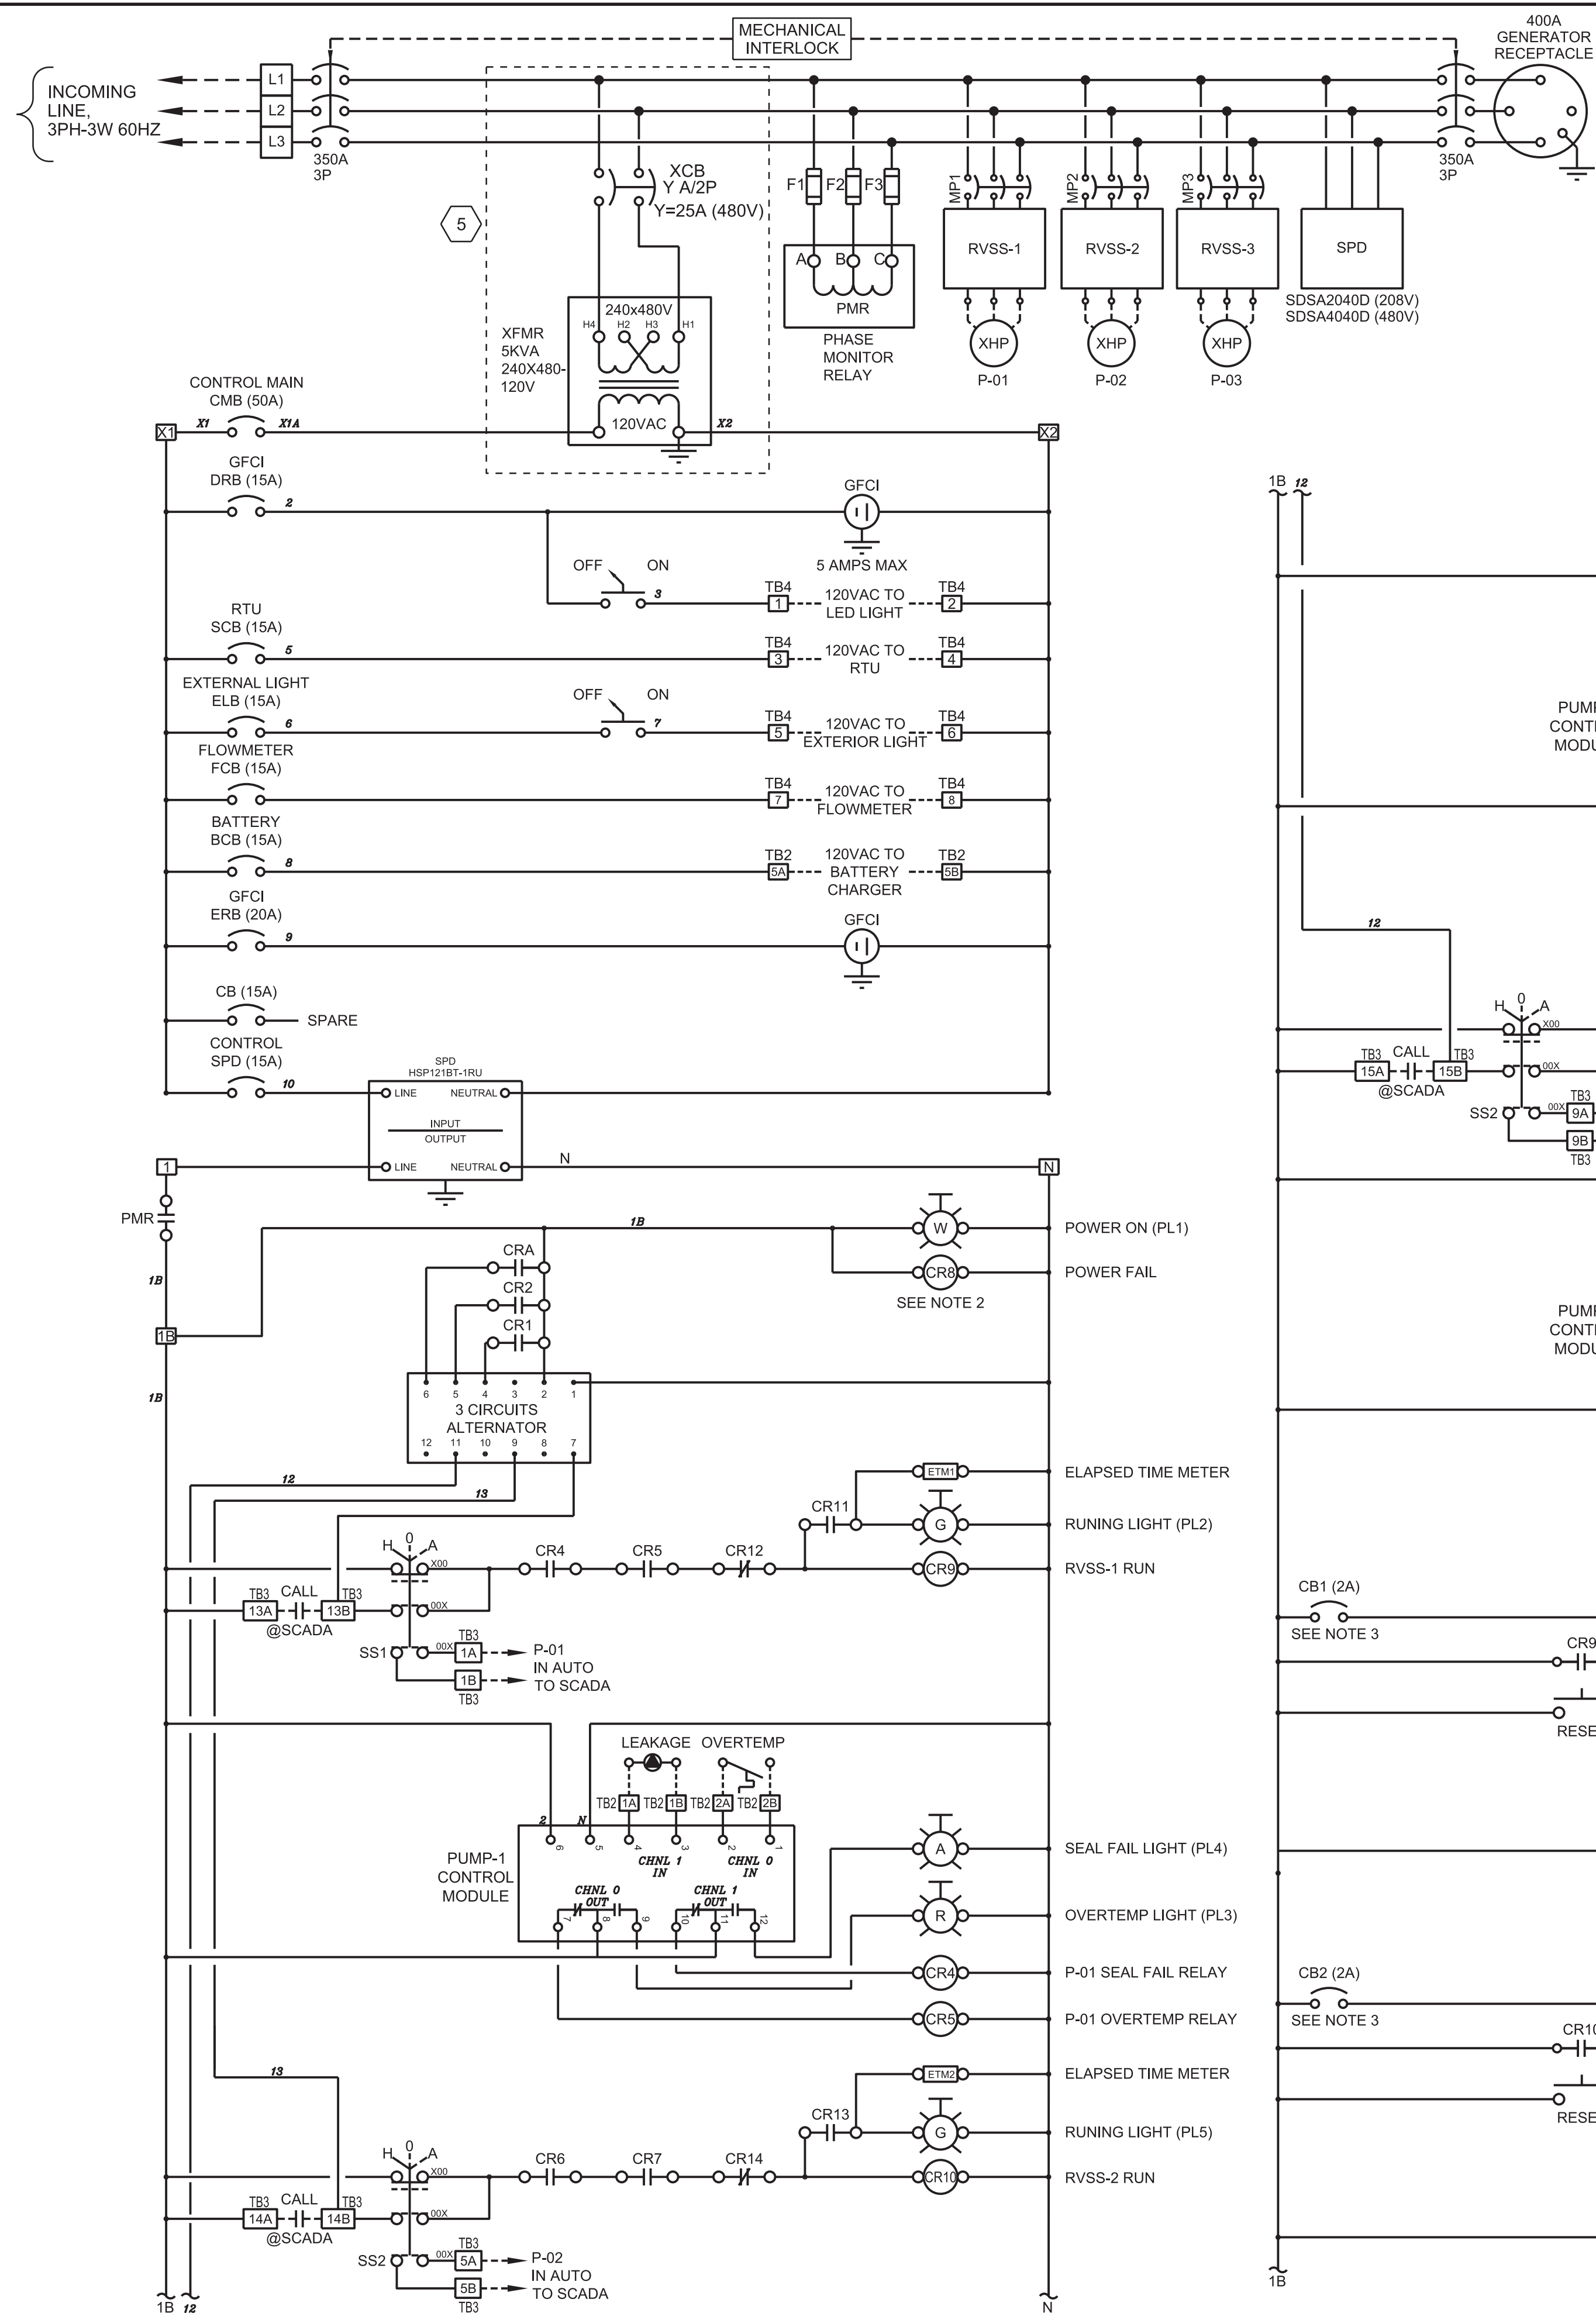

PIT FLOATS ARRANGEMENTS

GENERAL SHEET NOTES



1. CR8 TO BE 3PDT, 120VAC, 10A, 11 PIN RELAY.
2. TERMINAL BLOCK CONNECTORS FOR TB1, TB2, AND TB3 SHALL BE PHOENIX CONTACT 3044814, WITH 3047293 END BLOCK, NO SUBSTITUTION.
3. MINIATURE CIRCUIT BREAKER, 1P, 120VAC, 2A, ALLEN BRADLEY # 1489-M1C020.
4. TERMINAL BLOCK CONNECTORS FOR TB4 SHALL BE PHOENIX CONTACT 3044102 WITH 3047028 END BLOCK, NO SUBSTITUTION.
5. TRANSFORMER AND ASSOCIATED BREAKER APPLIES TO 480V SITES ONLY.

Greg Terry

Digitally signed by Greg
Terry
DN: C=US + OU=Jacobs
+ CN=Greg Terry +
E=greg.terry@jacobs.com
Date: 2024.07.25
14:06:19-05'00'


LEGEND

--- FIELD WIRING
— CONTROL PANEL WIRING

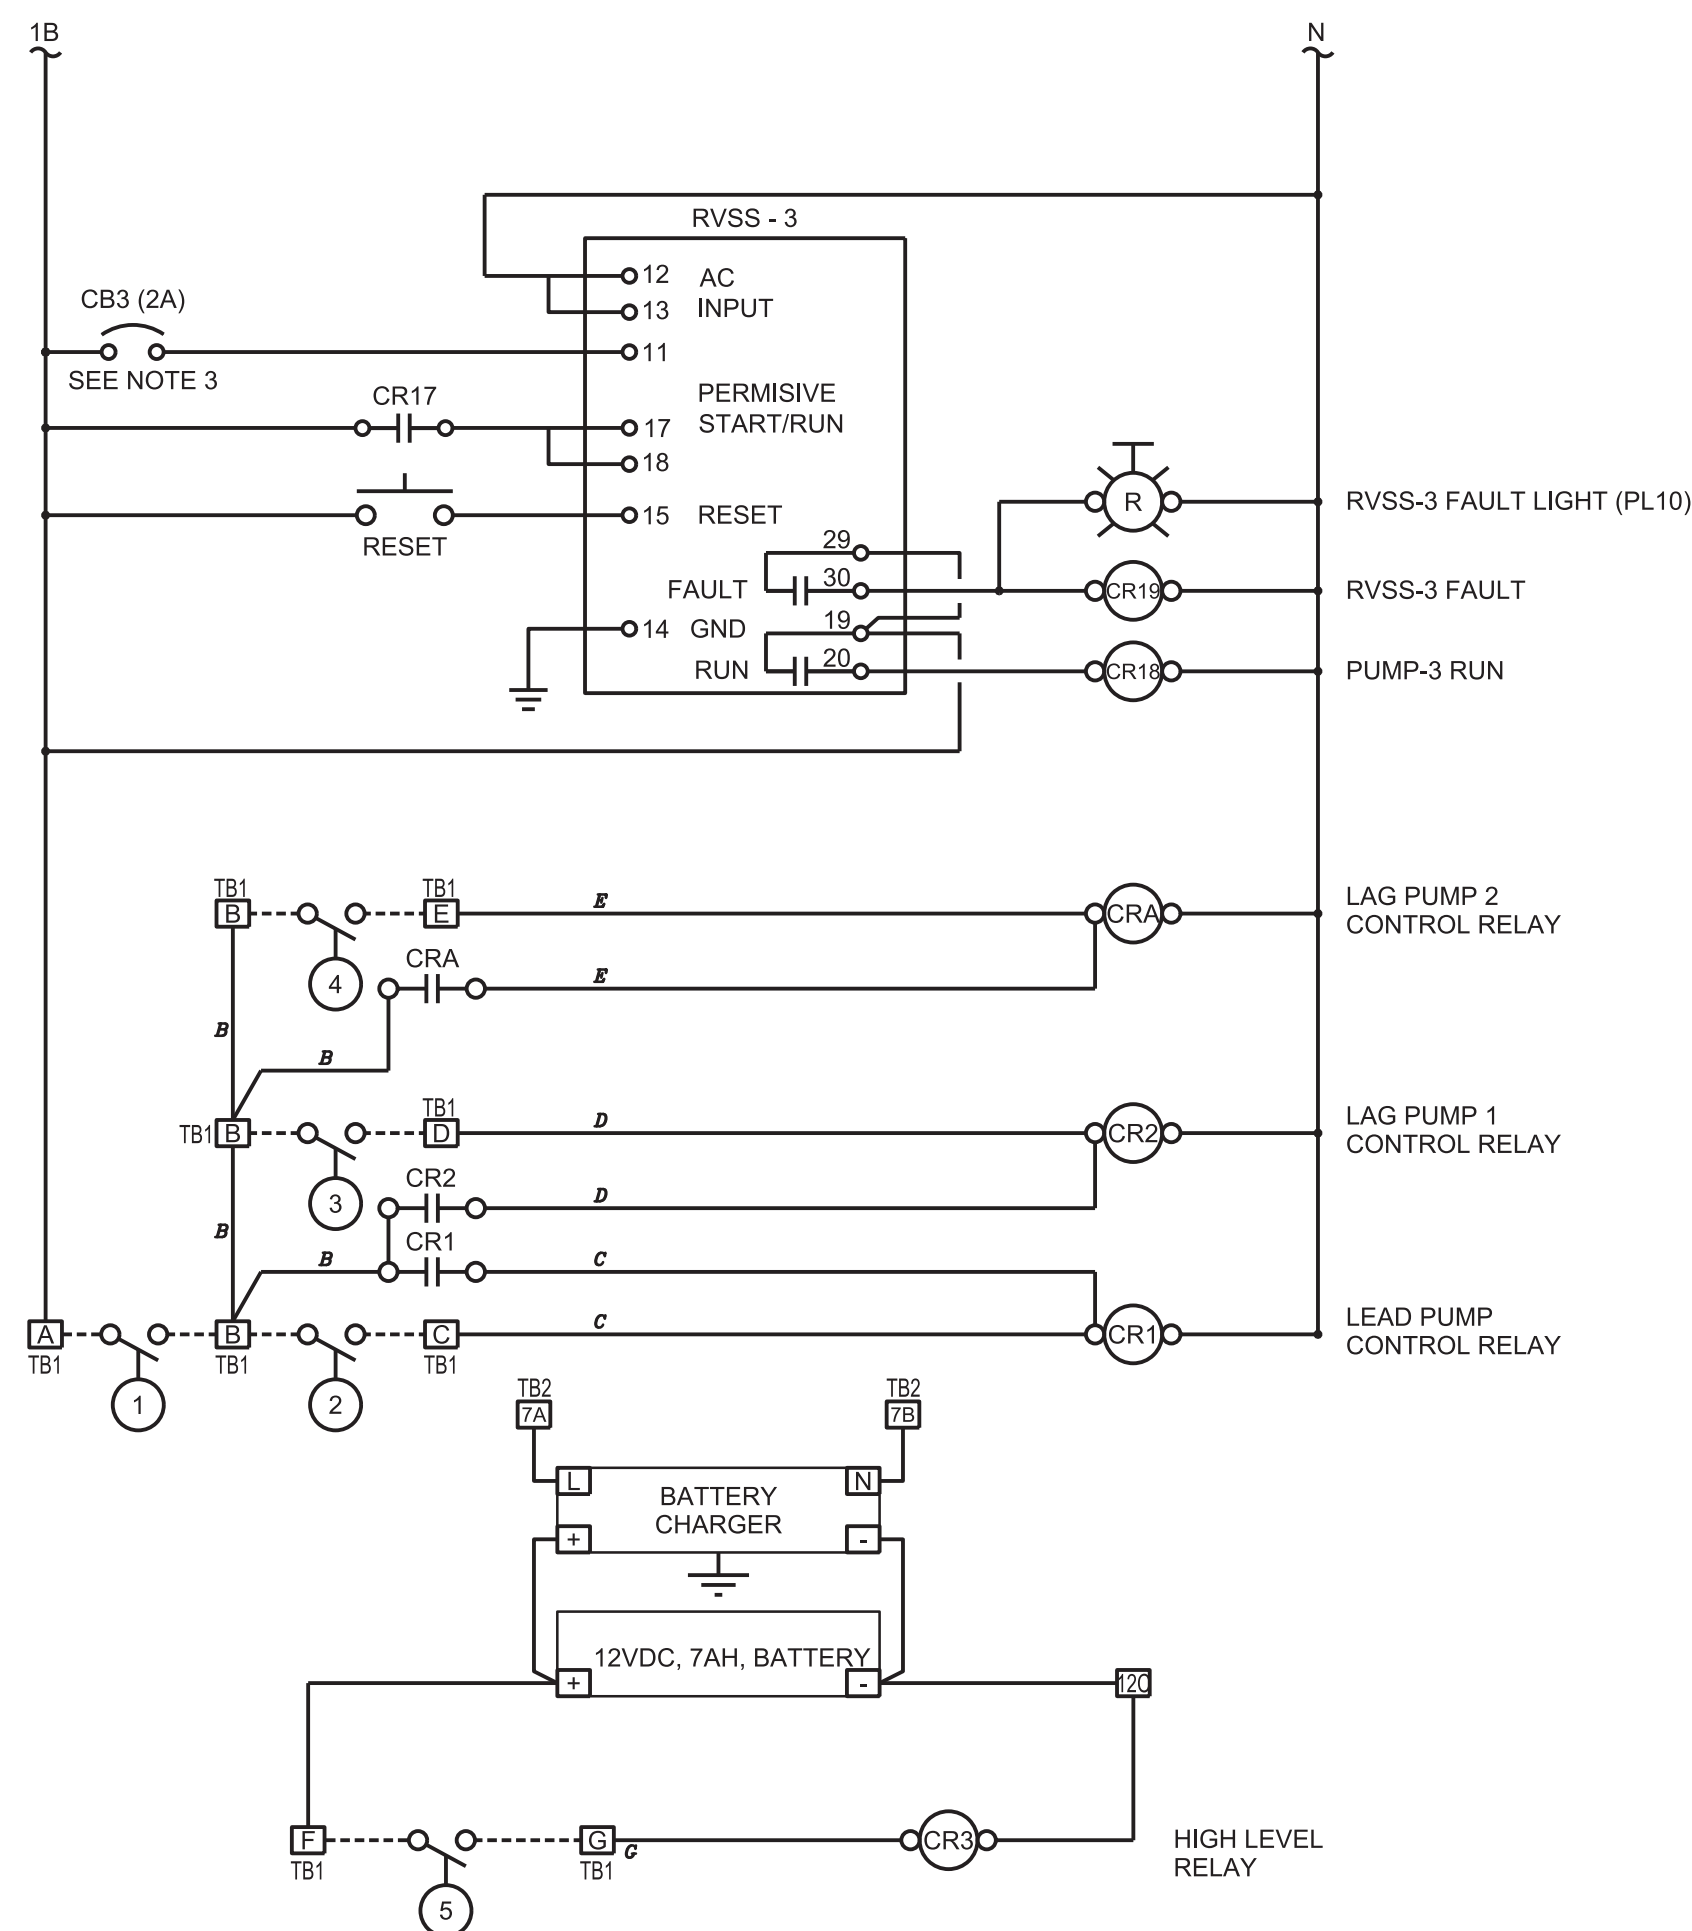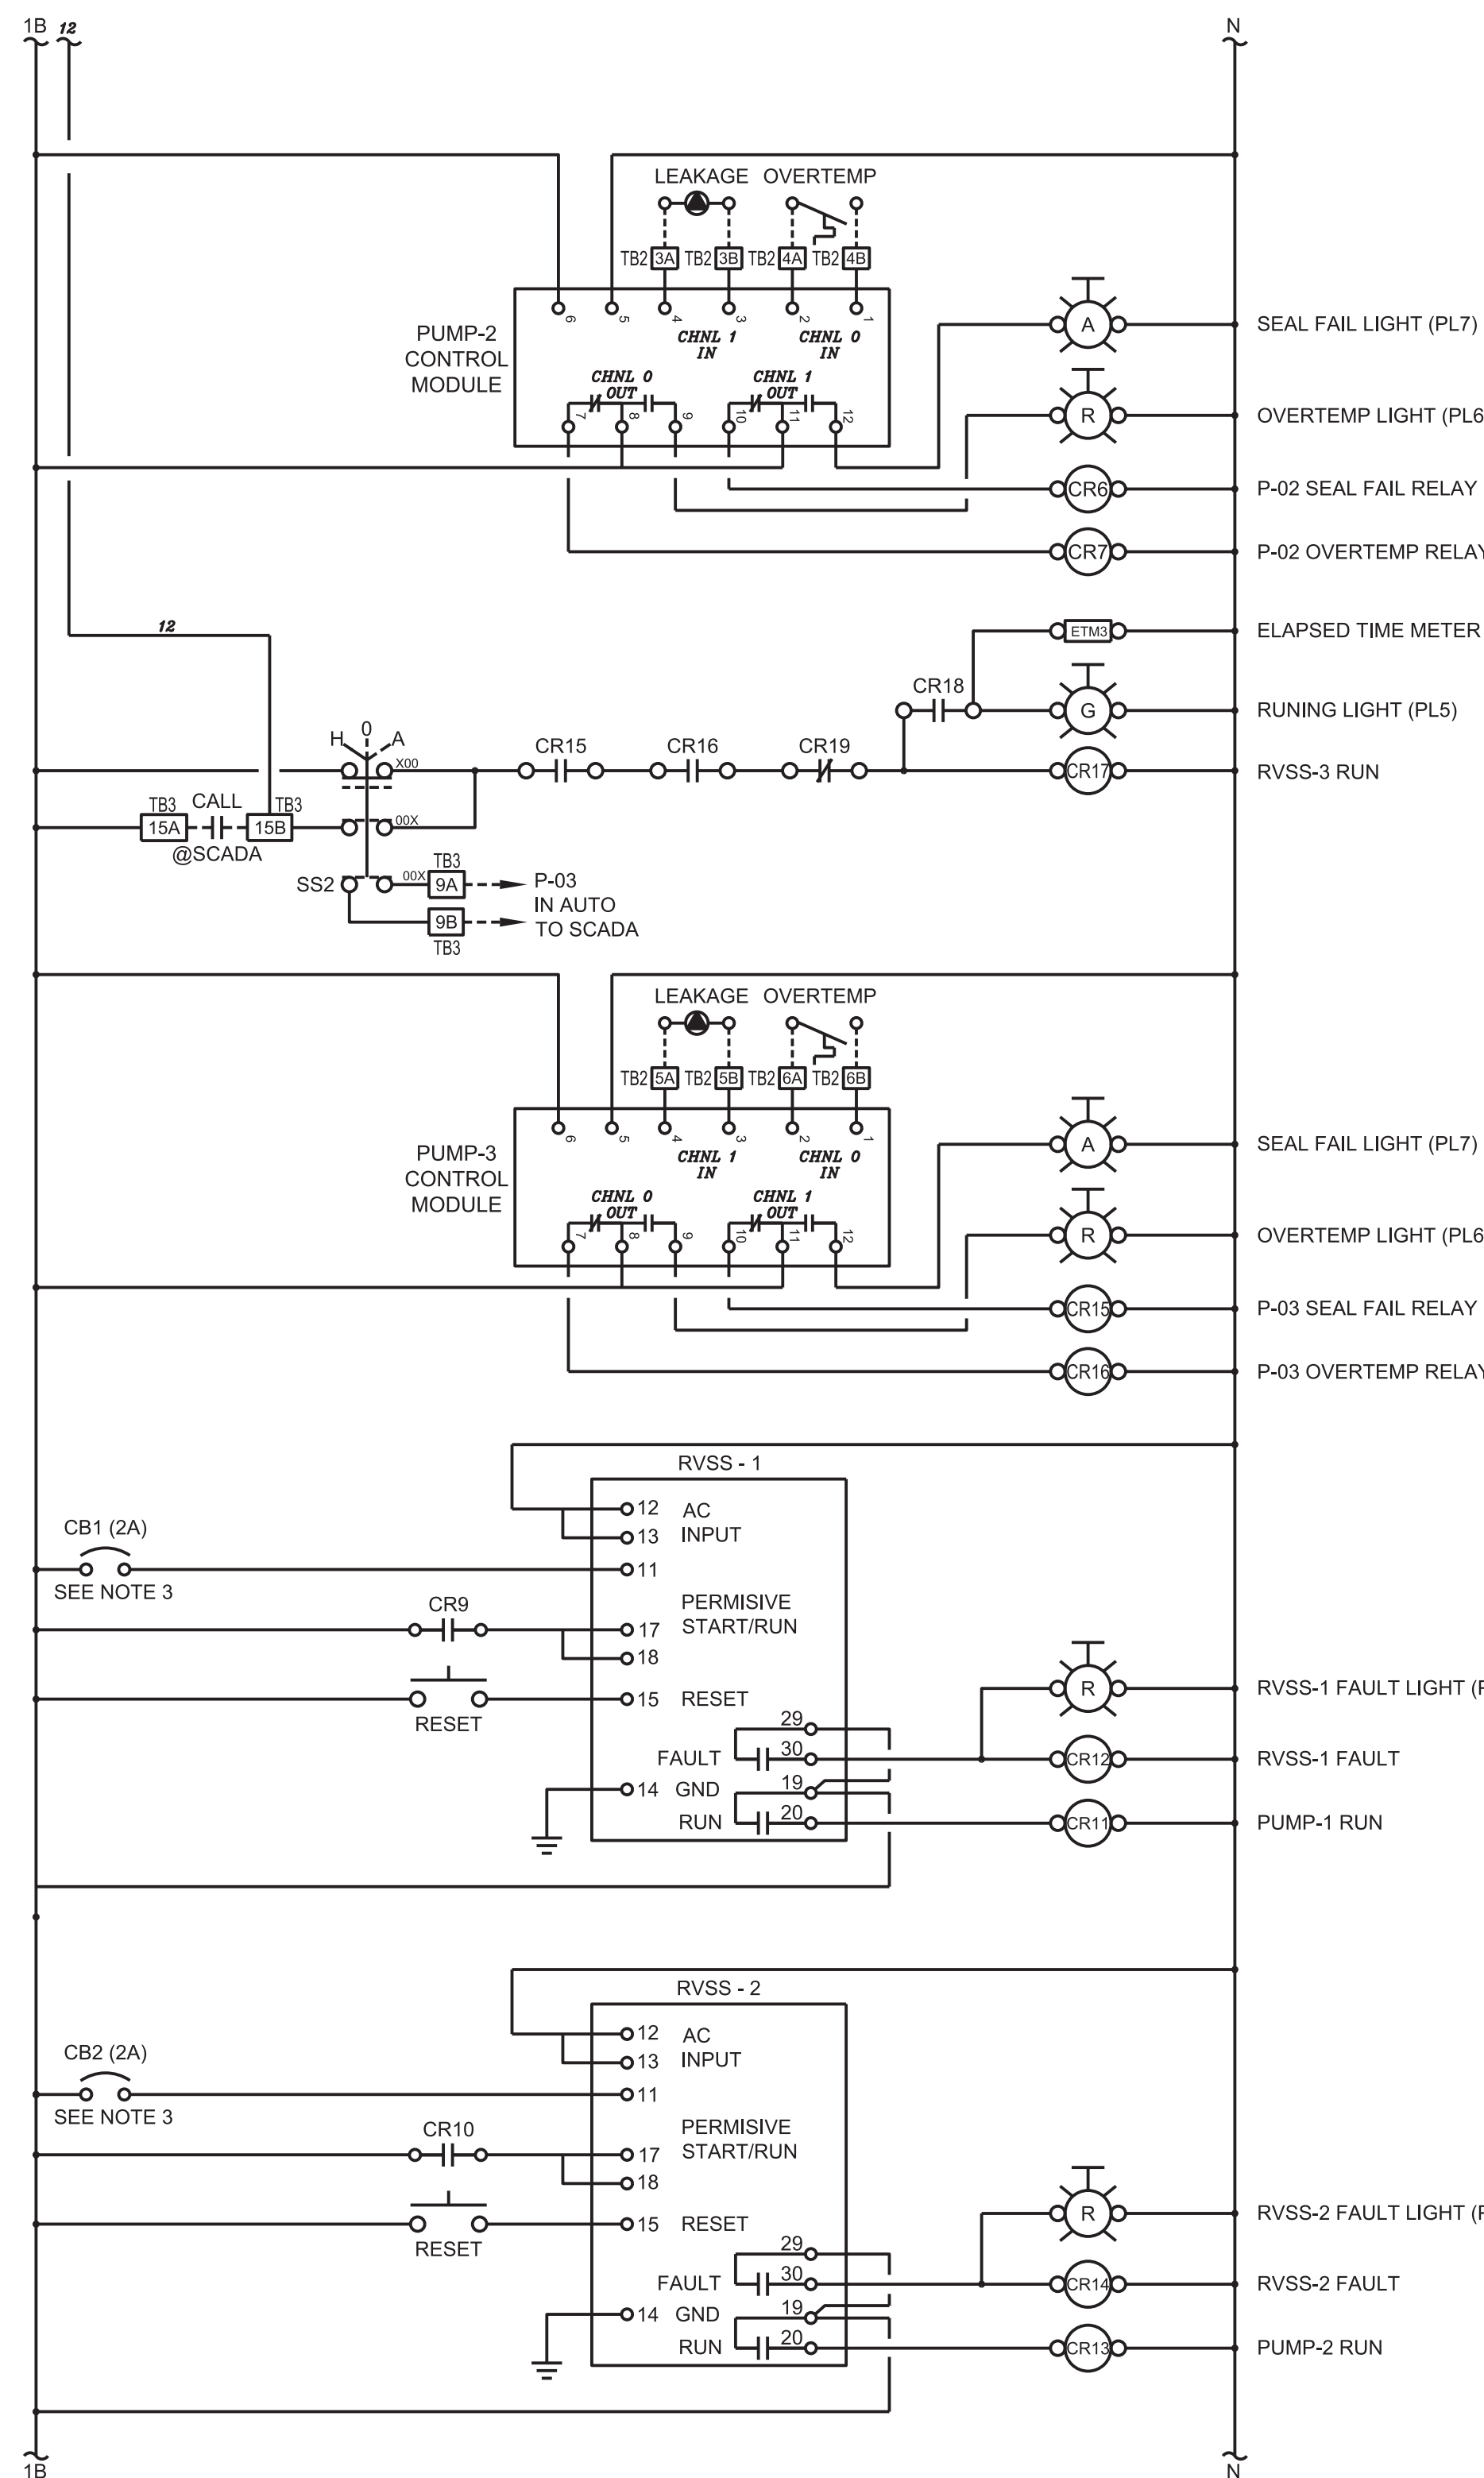


TRIPLEX LIFT STATION CONTROL WIRING DIAGRAM

N.T.S

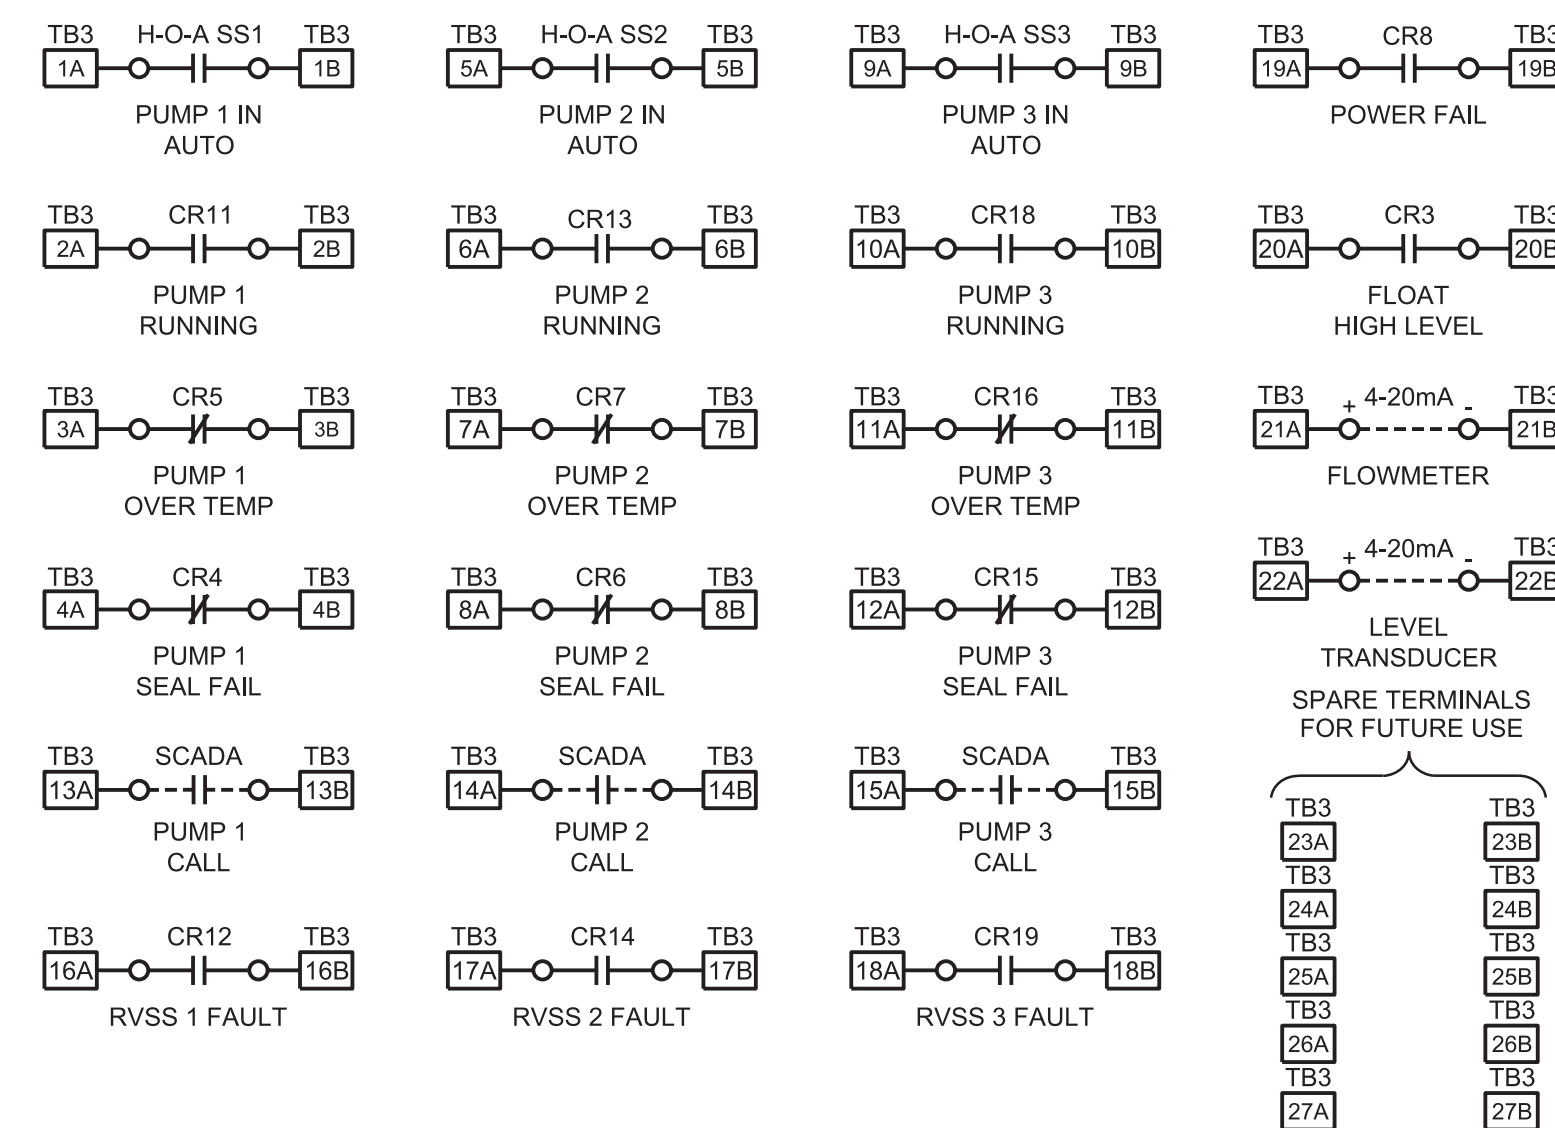

 Okaloosa County Water & Sewer Engineering 1804 Lewis Turner Blvd. Suite 300 Ft. Walton Beach, Fl. 32547	DATE	REVISION	ELECTRICAL DESIGN STANDARDS ELECTRICAL TYPE 5 (TRIPLEX LIFT STATION) (240VAC OR 480VAC SERVICE, 3Ø) CONTROL DIAGRAM	DRAWN: A PASTRANA
	SCALE: NTS			CHECKED BY: B CALLAWAY
				APPROVED BY: G TERRY
				DATE: JULY 2024
				DWG 50-E-04

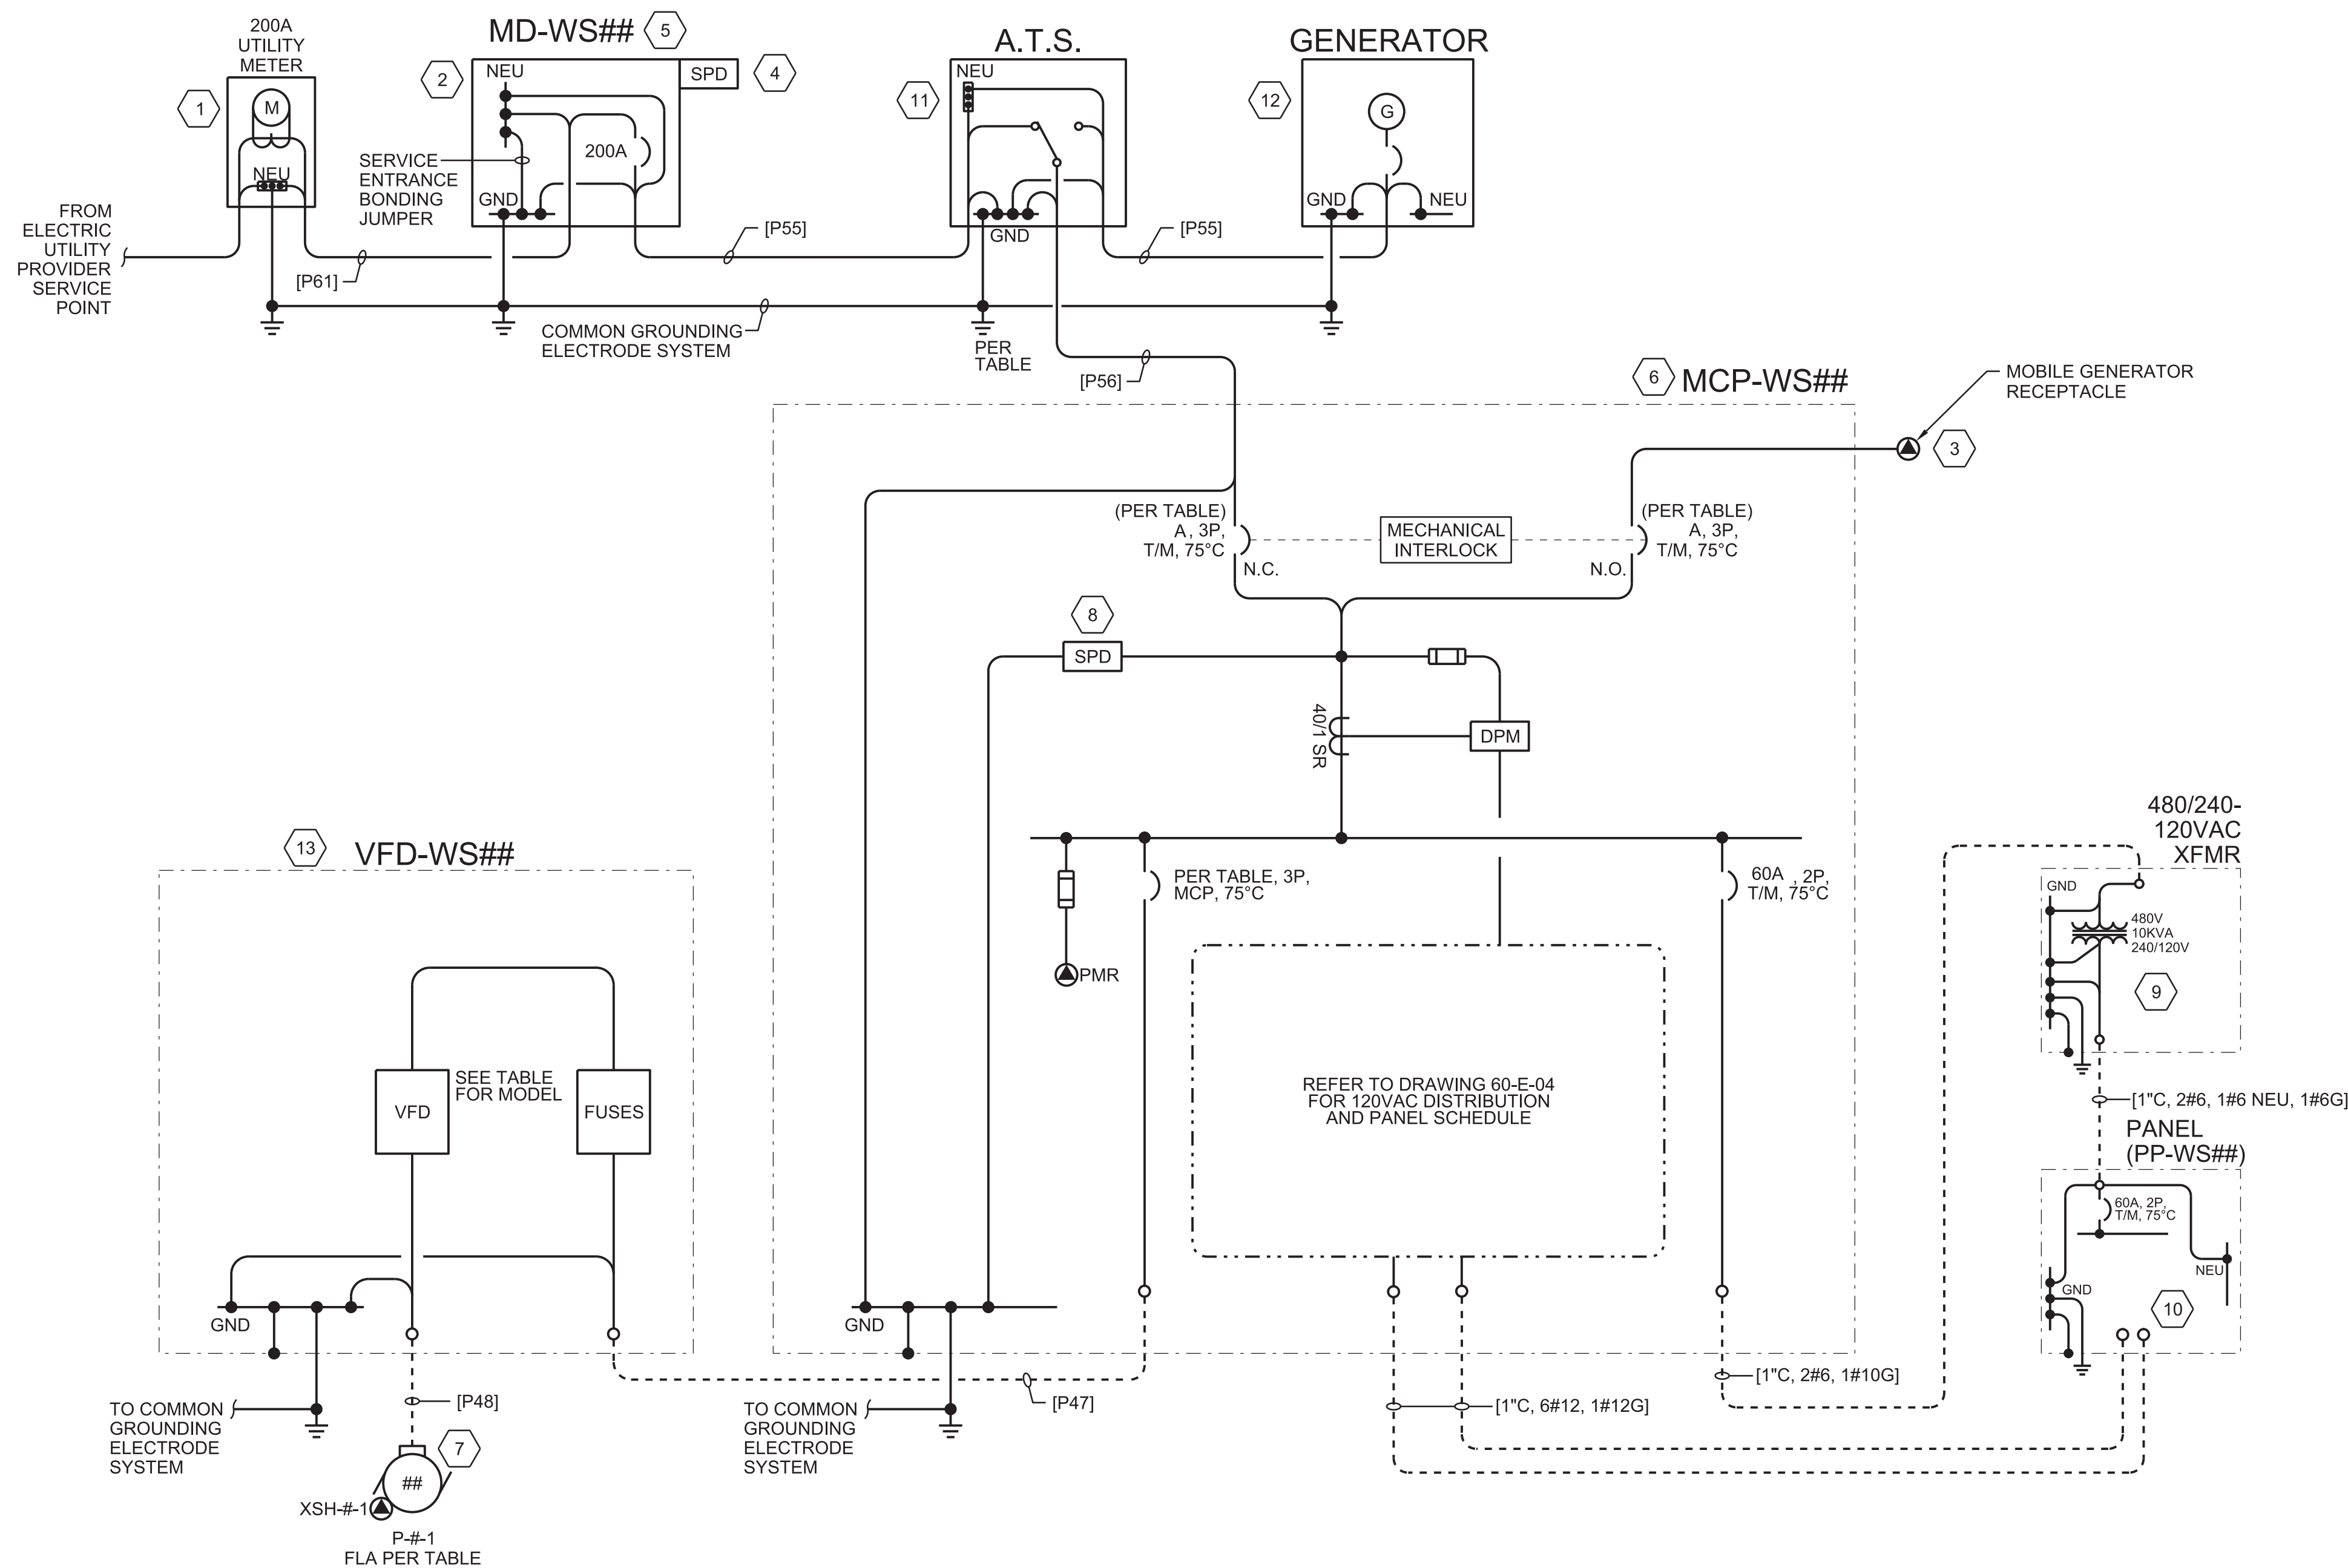

SINGLE-LINE DIAGRAM

NTS

OKALOOSA WELL STATION PROJECTS LOAD CALCULATION (480VAC SERVICE)											
[P61] UTILITY TO MD	3°C, 3#3/0, 1#3/0NEU	3°C, 3#3/0, 1#3/0NEU	3°C, 3#3/0, 1#3/0NEU	3°C, 3#3/0, 1#3/0NEU	3°C, 3#3/0, 1#3/0NEU	3°C, 3#3/0, 1#3/0NEU	3°C, 3#3/0, 1#3/0NEU	3°C, 3#3/0, 1#3/0NEU	3°C, 3#4/0, 1#2NEU	3°C, 3#4/0, 1#2NEU	
MOTOR HORSEPOWER	20	25	30	40	50	60	75	100	125	150	
[P55] FEEDER FROM MD/GENSET TO ATS	2°C, 4#2/0, 1#6G	2°C, 4#2/0, 1#6G	2°C, 4#2/0, 1#6G	2°C, 4#2/0, 1#6G	2°C, 4#2/0, 1#6G	2°C, 4#2/0, 1#6G	2°C, 4#2/0, 1#6G	2°C, 4#2/0, 1#6G	2-1/2°C, 4#300, 1#4G	2-1/2°C, 4#300, 1#4G	
[P56] FEEDER FROM ATS TO MCP	2°C, 3#2/0, 1#6G	2°C, 3#2/0, 1#6G	2°C, 3#2/0, 1#6G	2°C, 3#2/0, 1#6G	2°C, 3#2/0, 1#6G	2°C, 3#2/0, 1#6G	2°C, 3#2/0, 1#6G	2°C, 3#2/0, 1#6G	2-1/2°C, 3#300, 1#4G	2-1/2°C, 3#300, 1#4G	
BREAKER MODEL	HDL36100				HDL36125		JDL36150		„DL36175	JDL36250	
UTILITY AND GENERATOR BREAKER SIZE (AMPS) AT PANEL MCP-WS##	100	100	100	100	125	150	150	175	250	250	
MCP BREAKER MODEL	HJL3650M72		HJL36070M73		HJL36100M73			HJL36150M74			JJL36250M75
BREAKER SIZE (AMPS) AT MCP-WS##	50	50	70	100	100	150	150	150	250	250	
SCCR	10KA	10KA	10KA	10KA	10KA	10KA	10KA	18KA	25KA	25KA	
VFD MODEL	ACQ580-01-206A-4	ACQ580-01-206A-4	ACQ580-01-206A-4	ACQ580-01-206A-4	ACQ580-01-206A-4	ACQ580-01-206A-4	ACQ580-01-206A-4	ACQ580-01-206A-4	ACQ580-01-206A-4	ACQ580-01-206A-4	
O/L SETTINGS (1.25 X FLA)	34	43	50	65	81	96	120	155	195	225	
PUMP FLA (NEC 430.250)	27	34	40	52	65	77	96	124	156	180	
[P471] MCP TO VFD	1°C, 3#6, 1#6G	1°C, 3#6, 1#6G	1°C, 3#4, 1#4G	1-1/2°C, 3#3, 1#8G	1-1/2°C, 3#3, 1#8G	2°C, 3#1/0, 1#6G	2°C, 3#1/0, 1#6G	2°C, 3#1/0, 1#6G	2-1/2°C, 3#3/0, 1#6G	2-1/2°C, 3#4/0, 1#4G	
[P481] VFD TO PUMP	2°C, 1(3#6, 1#6G) TYPE 8	2°C, 1(3#6, 1#6G) TYPE 8	2°C, 1(3#4, 1#4G) TYPE 8	2-1/2°C, 1(3#2, 1#2G) TYPE 8	2-1/2°C, 1(3#2, 1#2G) TYPE 8	2-1/2°C, 1(3#1/0, 3#10G) TYPE 9	2-1/2°C, 1(3#1/0, 3#10G) TYPE 9	2-1/2°C, 1(3#1/0, 3#10G) TYPE 9	3°C, 1(3#250, 3#8G) TYPE 9	3°C, 1(3#250, 3#8G) TYPE 9	

SHEET KEYNOTES

1. FURNISH AND INSTALL METERING SOCKET, HANDHOLES, CONDUIT AND WIRING PER ELECTRIC UTILITY PROVIDER'S SERVICE REQUIREMENTS AND STANDARDS. COORDINATE WITH THE ELECTRICAL UTILITY PROVIDER FOR PHYSICAL LOCATION AND DETAILS. CONTRACTOR SHALL COORDINATE WITH OKALOOSA'S ELECTRIC DIVISION ALL ASPECTS ASSOCIATED WITH THE ELECTRIC SERVICE DELIVERY, FINAL INSPECTION, AND ESTABLISHING SERVICE TO THE WATER WELL. METER SHALL BE 200 AMP HEAVY DUTY, RINGLESS, 600VAC, 3 PHASE, 4 WIRES, 7 JAW, SINGLE POSITION METER SOCKET, LEVER BYPASS, OVERHEAD/UNDERGROUND FEED, OPEN COVER PLATE, NEMA 3R ENCLOSURE, SIEMENS 40407-025 OR EQUIVALENT.
2. FURNISH AND INSTALL SIGNAGE INDICATING THE MAIN CIRCUIT BREAKER IN THE MAIN DISCONNECT (MD) AS THE SERVICE DISCONNECT. SIGNAGE SHALL BE 6" BY 4" IN SIZE, RED LAMINATE, ETCHED TO A WHITE CORE, LETTERING APPROPRIATELY SIZED FOR THE SIGNAGE, AND ATTACHED TO THE FRONT EXTERIOR OF THE MD WITH S/S HARDWARE.
3. GENERATOR RECEPTACLE SHALL BE AS MANUFACTURED BY APPLETON CAT. NO. ADJA20034-200.
4. SURGE PROTECTIVE DEVICE; TYPE 2, CAT. C "TRUE" 10 MODE W/ DEDICATED PROTECTIVE ELEMENT IN EACH MODE. SSI CAT # LSEB3Y2-E1-X2-S.
5. REFER TO MD REQUIREMENTS ON DRAWING 60-E-03.
6. REFER TO MOTOR CONTROL PANEL REQUIREMENT ON DRAWING 60-E-03.
7. REFER TO TABLE FOR HORSEPOWER SIZE.
8. SURGE PROTECTIVE DEVICE: APPROVED EQUAL TO SCHNEIDER SD5A4040D.
9. STEP DOWN TRANSFORMER TO BE: 480/240-120, 1-PHASE, 10KVA SEALED UNIT, FULLY ENCAPSULATED ENCLOSURE 316 S/S, FRAME MOUNTED SQUARE D PN 4X10S40FSS OR EQUIVALENT. CONTRACTOR TO ADJUST SECONDARY TAPS TO OBTAIN PROPER SECONDARY VOLTAGE AT PANEL (PP).
10. PANELBOARD TO BE:

240/120VAC, 1P/3W, 100AMP INTERIOR, 60 AMP, 2-POLE MAIN CIRCUIT BREAKER, 10KA FULLY RATED, BOLT-ON CIRCUIT BREAKERS, TIN-PLATED COPPER BUS, COPPER GROUND AND NEUTRAL BUS, TYPED CIRCUIT DIRECTORY WITH SLEEVE, PANEL SCHEDULE AS SHOWN ON DWG. 60-E-04, 316 S/S ENCLOSURE, NEMA-4X SQUARE D TYPE NQ W/PTFDS-FD ENCLOSURE SYSTEM.
11. THE GENERATOR NEUTRAL CONDUCTOR SHALL BE ROUTED THROUGH THE AUTOMATIC TRANSFER SWITCH (ATS). THE CONNECTION BETWEEN THE GENERATOR NEUTRAL AND THE SYSTEM NEUTRAL SHALL BE WITH AN INSULATED NEUTRAL BLOCK IN THE AUTOMATIC TRANSFER SWITCH.
12. THE GENERATOR IS A NON-SEPARATELY DERIVED SOURCE. DO NOT BOND THE GENERATOR NEUTRAL TO THE GROUNDED GENERATOR FRAME. BRING THE GENERATOR NEUTRAL CONDUCTOR INTO THE ATS AND CONNECT TO SYSTEM NEUTRAL. GROUND GENERATOR ENCLOSURE/FRAME TO SITE GROUNDING RING.
13. REFER TO VFD ENCLOSURE REQUIREMENT ON DRAWING 60-E-03.


GENERAL SHEET NOTES

1. ALL VFD DRIVES WITH LONG MOTOR LEADS (100 FEET OR GREATER) SHALL INCLUDE OUTPUT FILTERING ELEMENTS WITHIN THE DRIVE TO LIMIT VOLTAGE PEAK AND VOLTAGE RISE TIME.

Greg Terry

Terry
DN: C=US + OU=Jacobs
/ + CN=Greg Terry +
E=greg.terry@jacobs.com
Date: 2024.07.25
14:06:19-05'00'

Okaloosa County
Water & Sewer Engineering
1804 Lewis Turner Blvd. Suite 300
Ft. Walton Beach, Fl. 32547

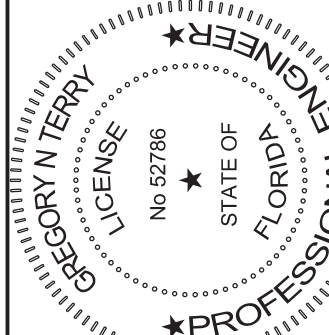

STANDARD DESIGN DRAWINGS

\$PWURL

pw://ProjectWiseAMER.jacobs.com:jacobs-americas-01/Documents/Okaloosa&space:County&space:FL/D3629800&space:-&space:Standard&space:Electrical&space:Design&space:Documents/4&space:Delivery/43&space:Sheets/EL/60-E-01 D3629800


FILENAME: 60-E-01 D3629800.dqr

PLOT DATE: 7/25/2024



PLOT TIME: 8:47:44 AM

SHEET KEYNOTES


- 1 FURNISH AND INSTALL STAINLESS STEEL NARROW
CHANNEL UNI-STRUT AND 3" STAINLESS STEEL
MOUNTING STRAPS BOLTED TO POSTS WITH
STAINLESS STEEL BOLTS & HARDWARE, AS
REQUIRED TO PROPERLY SUPPORT RACK
MOUNTED EQUIPMENT. ELEVATION VIEWS FOR
EXAMPLE ONLY.
- 2 MASTIC SEAL. TYPICAL FOR ALL ALUMINUM POSTS.
- 3 3" DIA. ALUMINUM POSTS WITH PVC CAP.
- 4 VFD ENCLOSURE SHALL BE NEMA-4X, STAINLESS
STEEL, WITH THE FOLLOWING DIMENSIONS:
ABB R7 FRAME 36"W X 48"H X 24"D.
- 5 LED FLOOD LIGHT, IP65, 5000K, 300W, 7X6 BEAM
SPREAD, TRUNNION MOUNT, (HALCO CAT #
SFL-300-50-U-TR).
- 6 FURNISH AND INSTALL ONE (1) 120VAC, 15 AMP
DUPLEX RECEPTACLE RATED CLASS A, 4-6mA GFCI
AND WP COVER PLATE. COVER PLATE TO
BE NEMA-3R WHILE IN USE, DIE CAST ALUMINUM, CAT.
NO. CKMUU, OR APPROVED EQUAL.

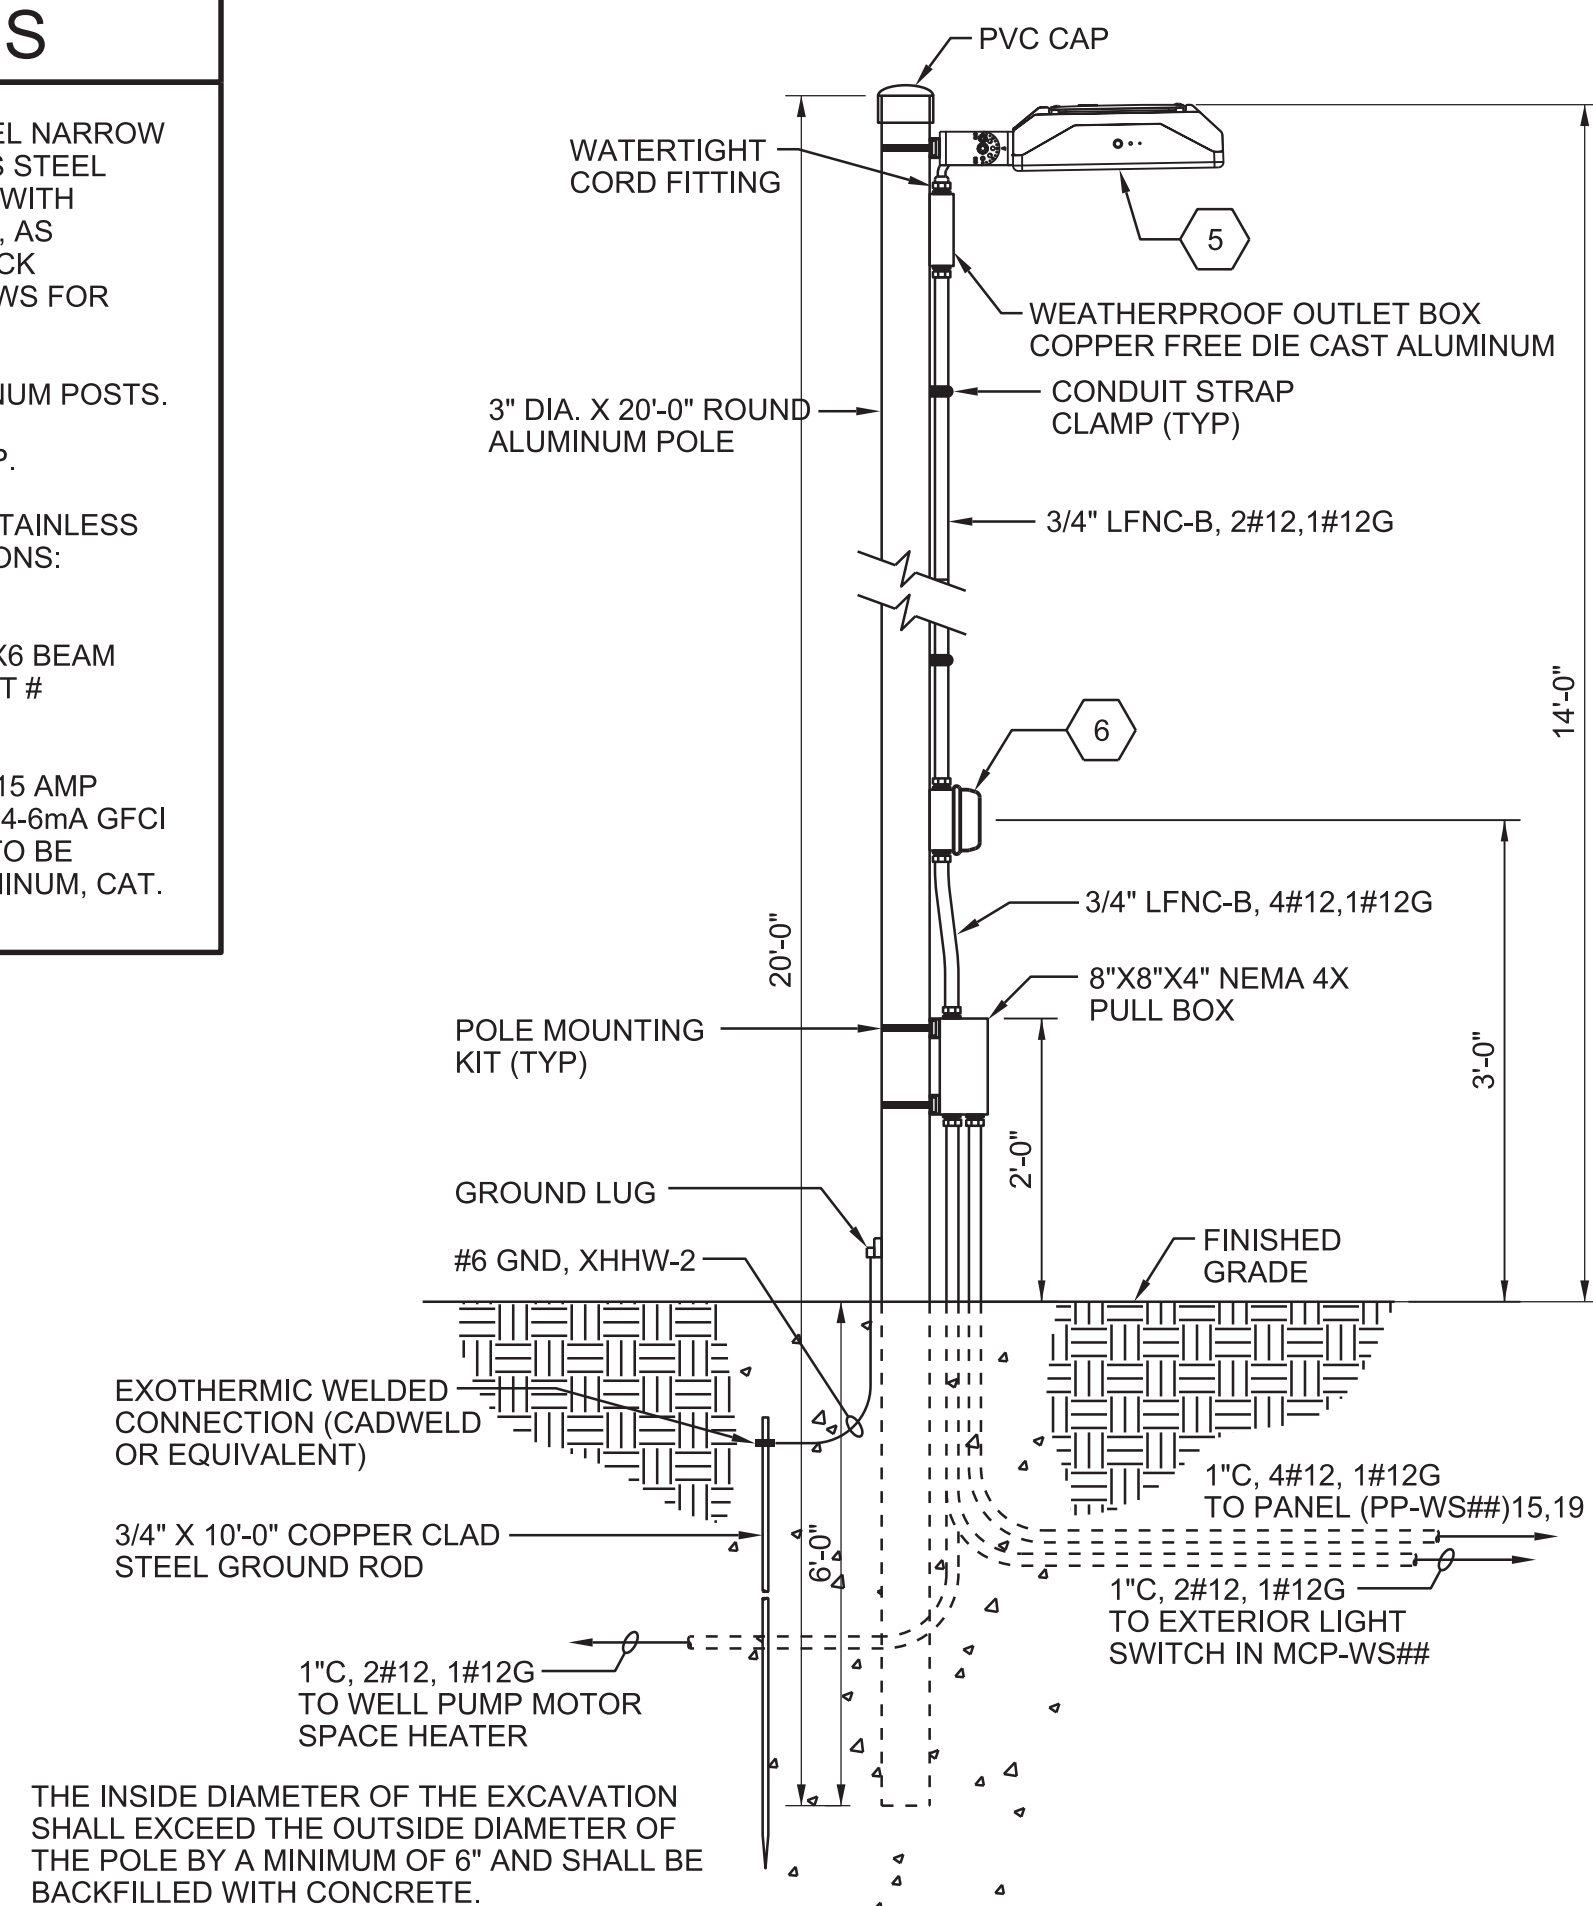

TYPICAL SITE LIGHT POLE
N.T.S.

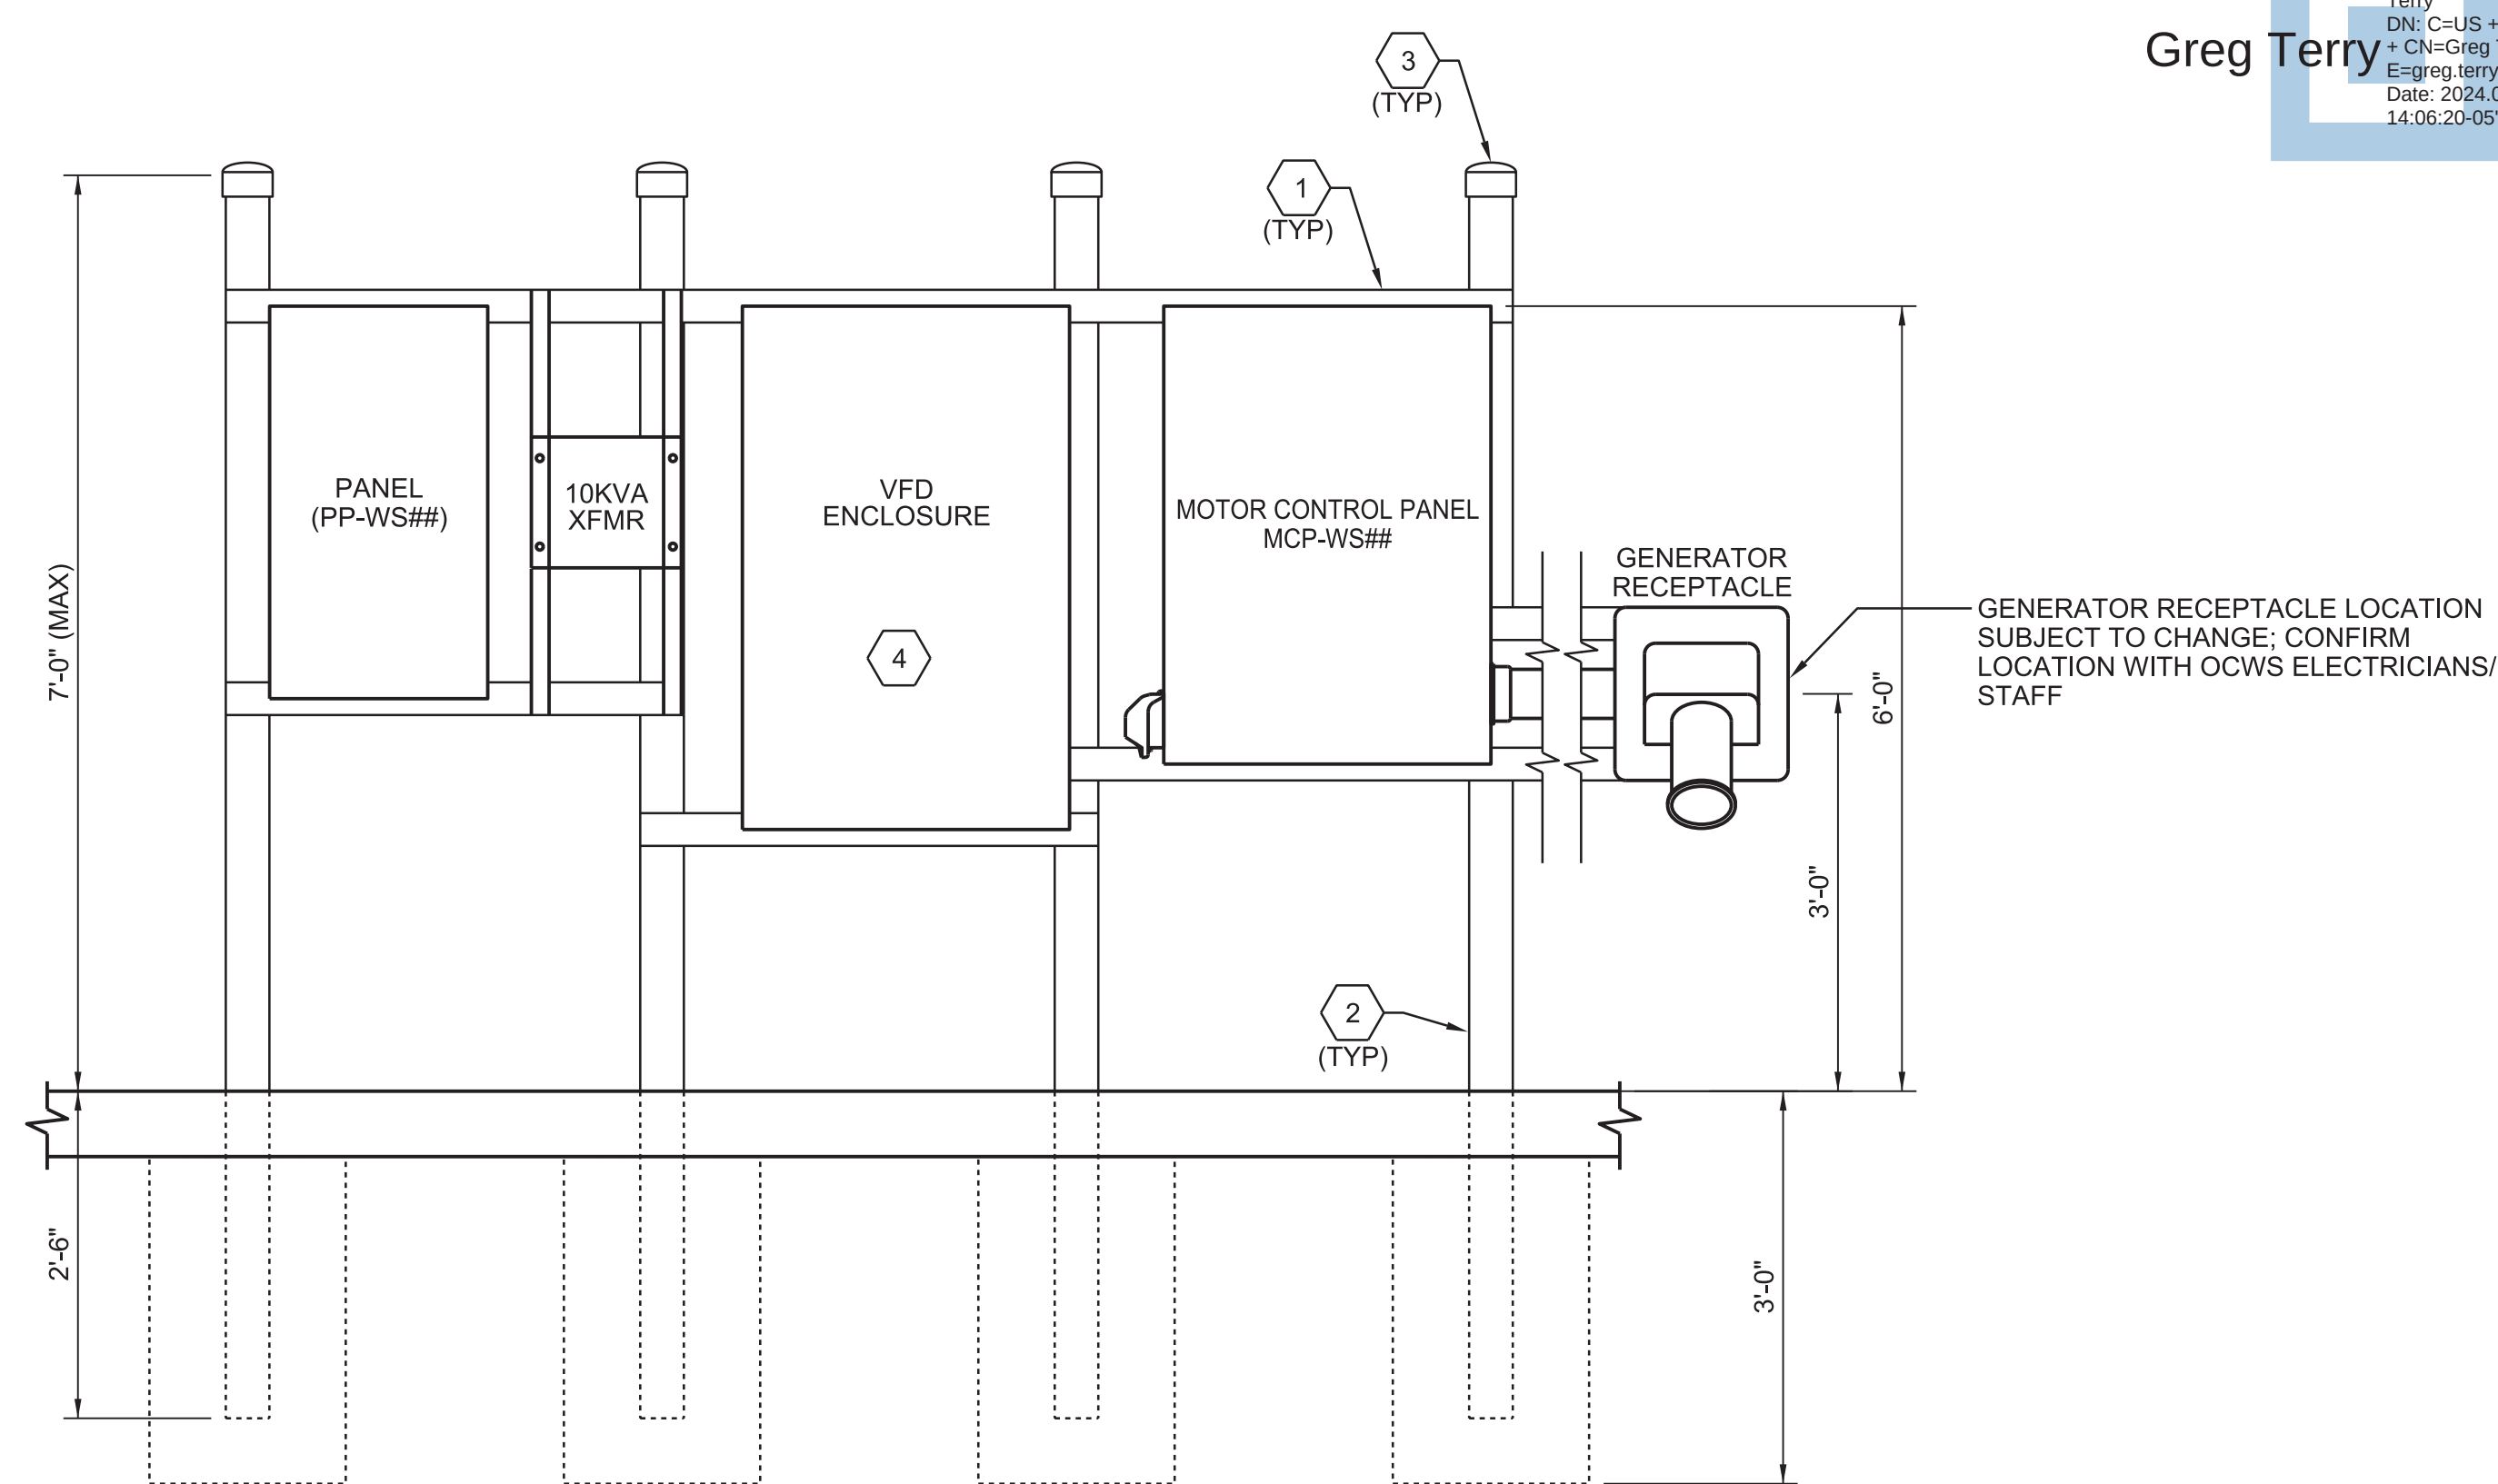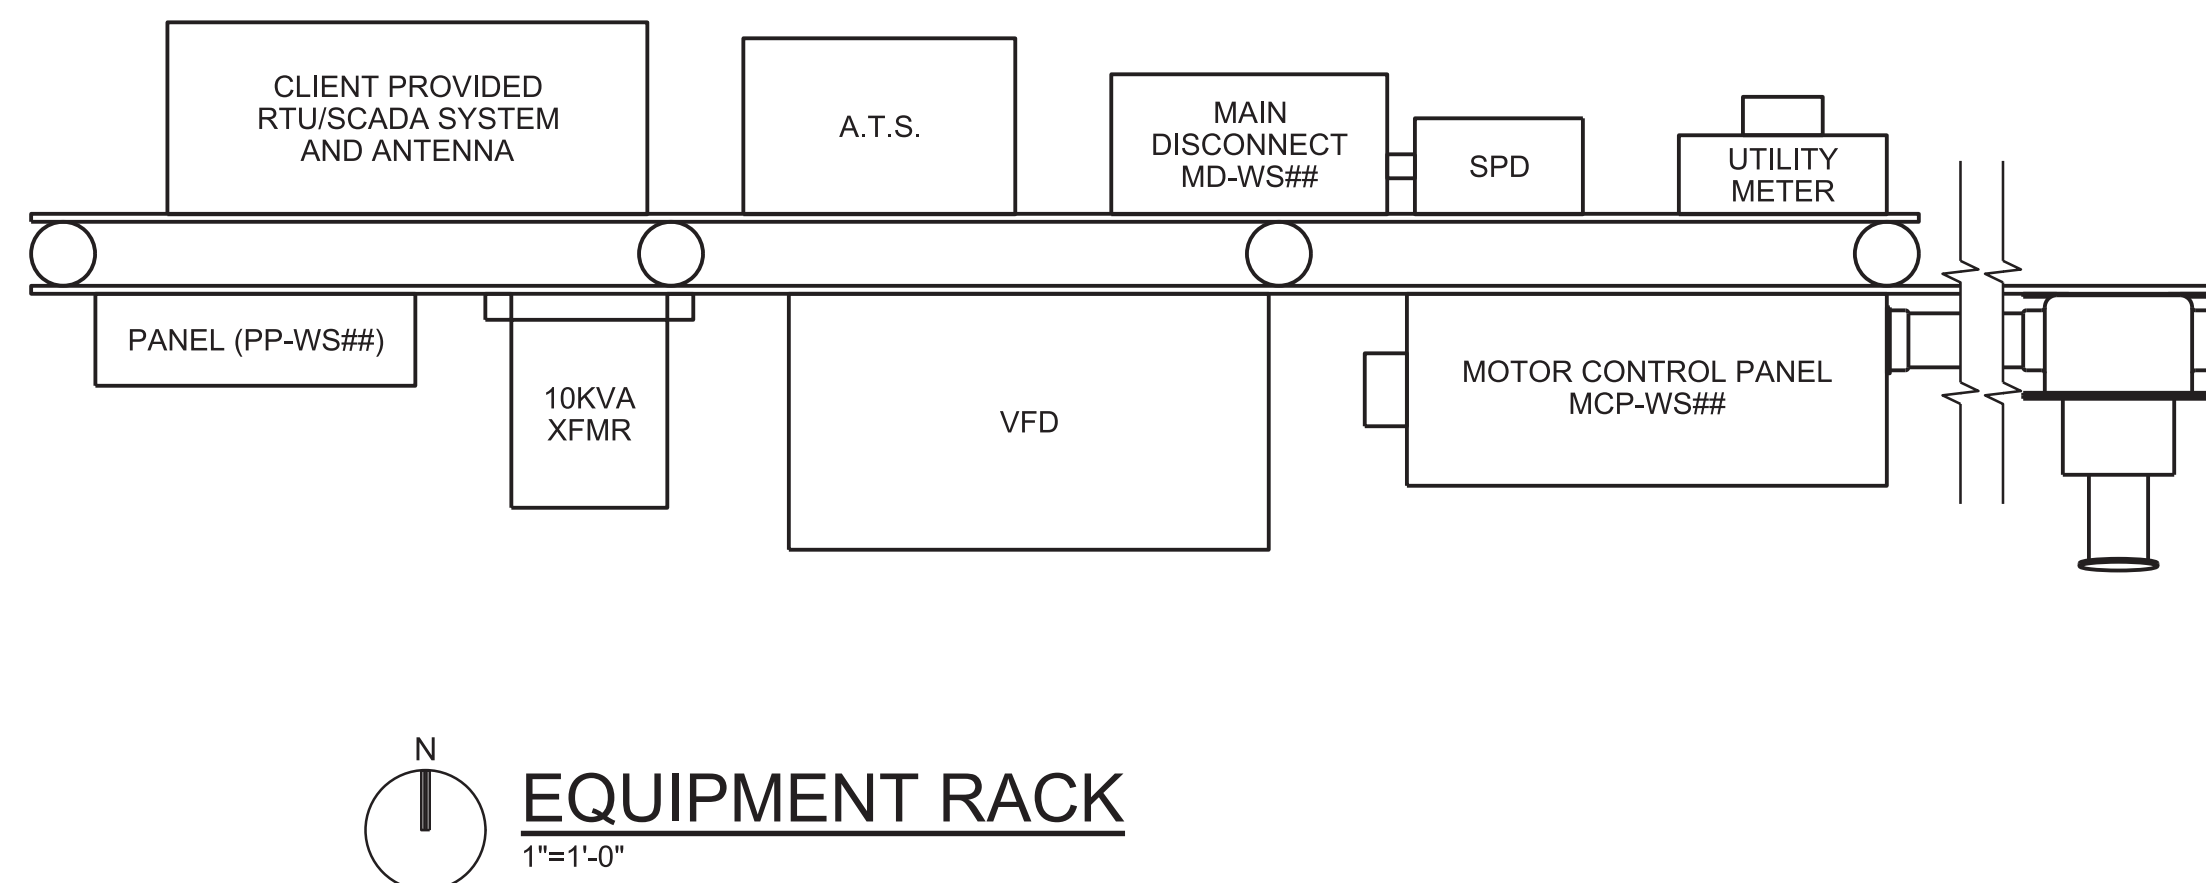

NORTH ELEVATION
3/4"=1'-0"

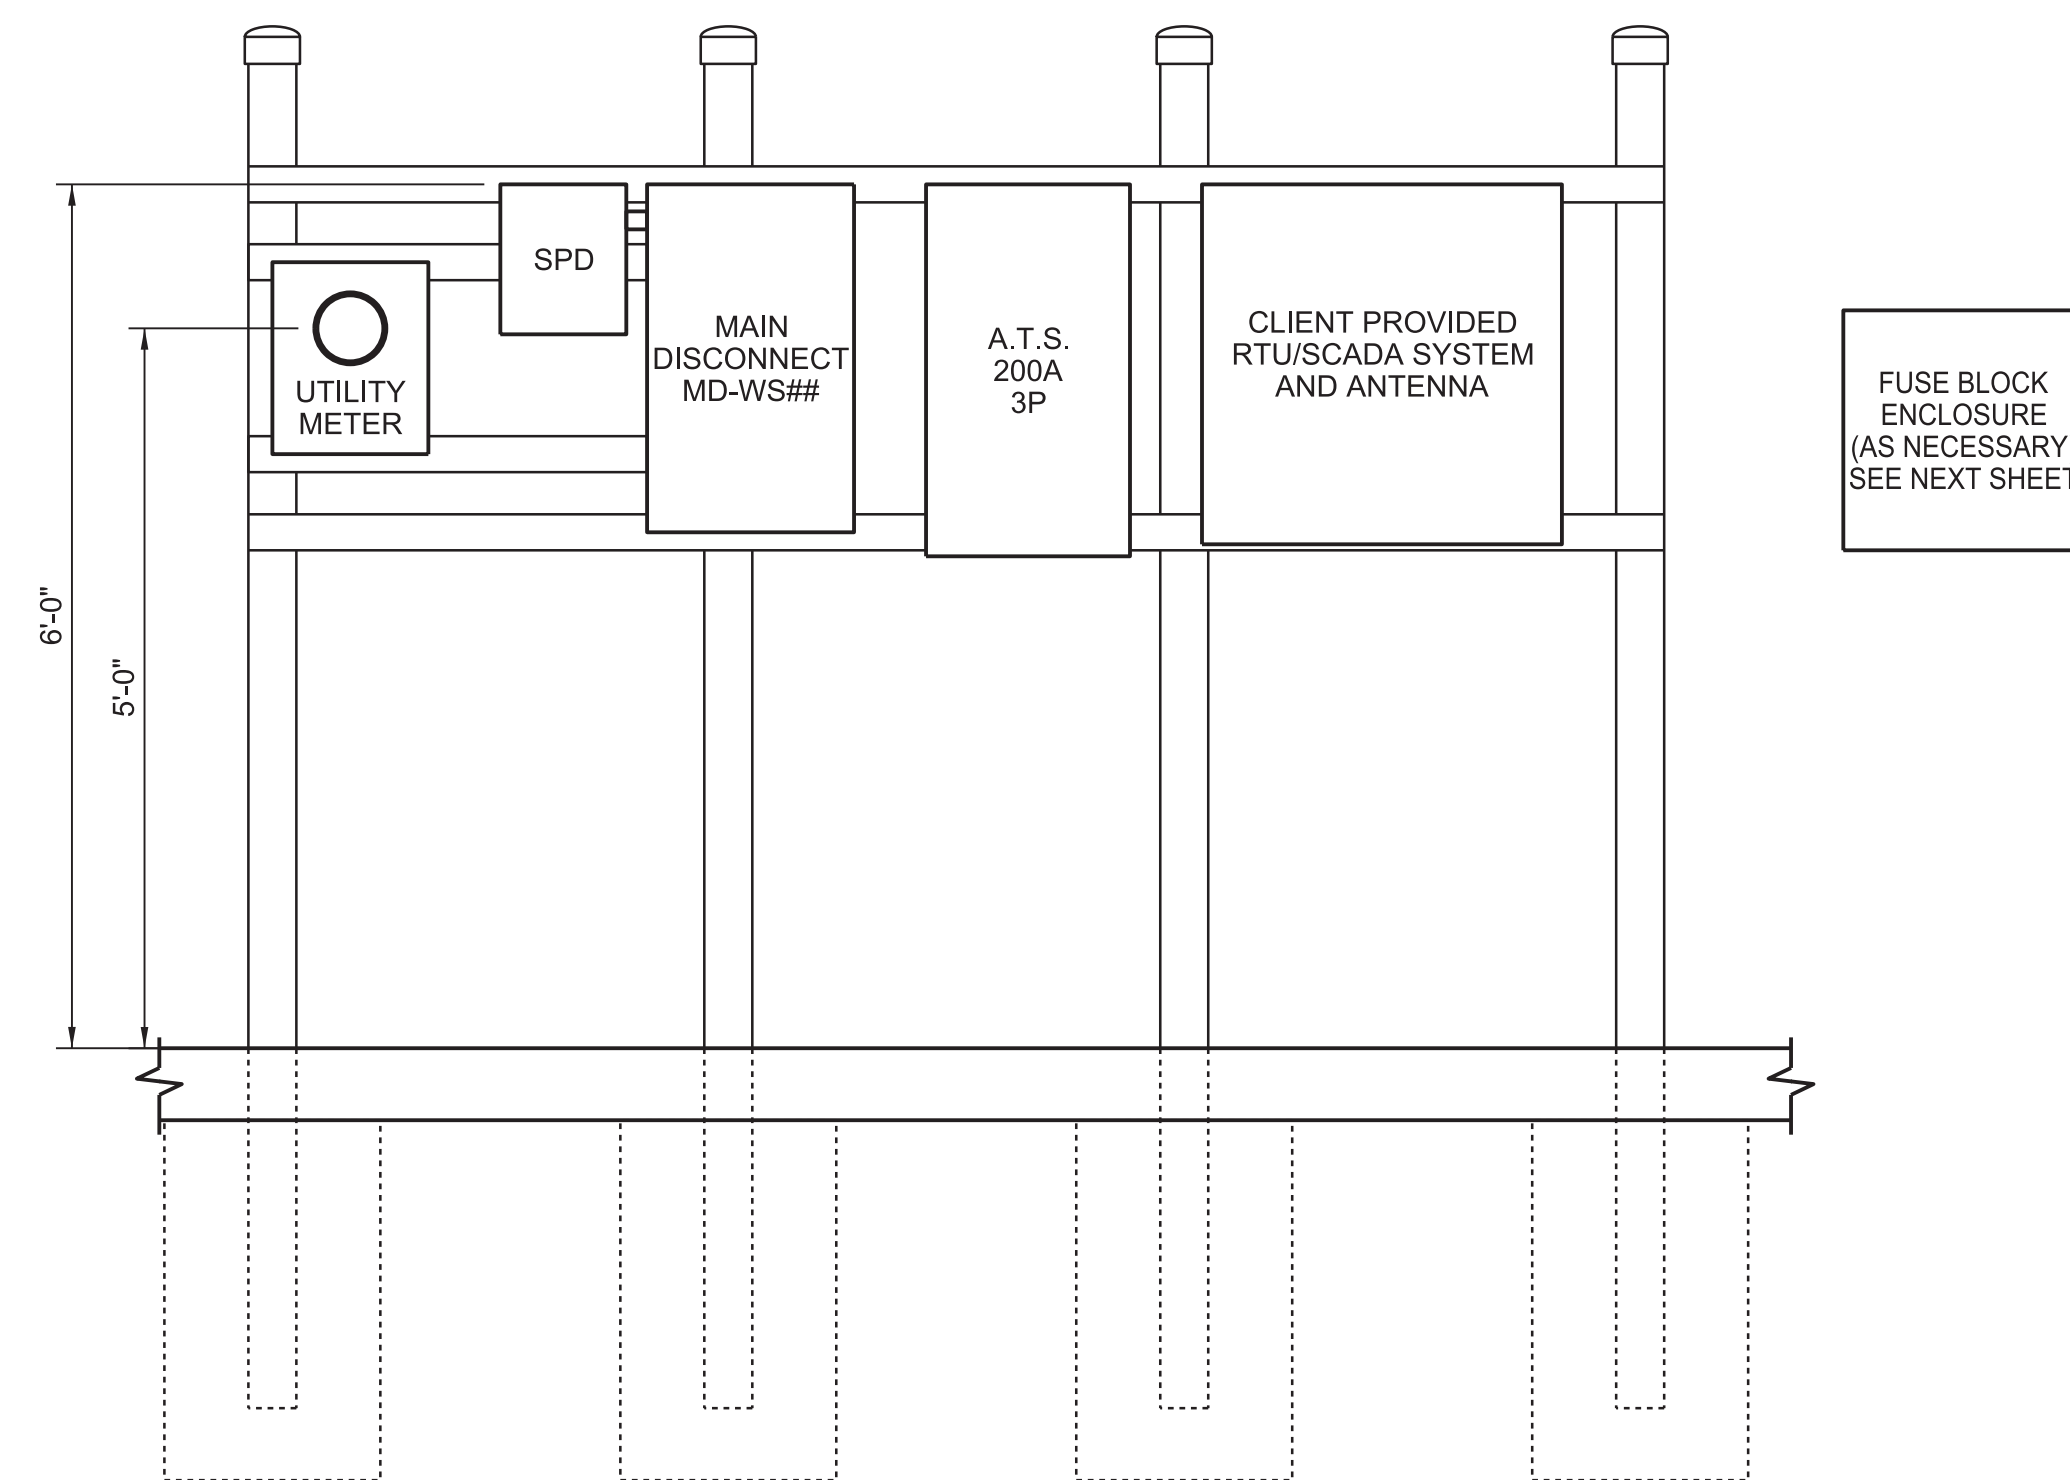


SOUTH ELEVATION
3/4"=1'-0"

Greg Terry

Digitally signed by Greg
Terry
DN: C=US + OU=Jacobs
+ CN=Greg Terry +
E=greg.terry@jacobs.com
Date: 2024.07.25
14:06:20-05'00'

Okaloosa County
Water & Sewer Engineering
1804 Lewis Turner Blvd. Suite 300
Ft. Walton Beach, Fl. 32547

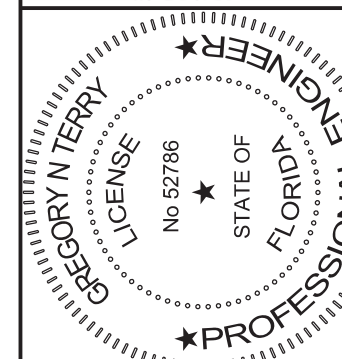

STANDARD DESIGN DRAWINGS

\$PWURL

pw://ProjectWiseAMER.iacobs.com:iacobs-americas-01/Documents/Okaloosa&space:County&space:FL/D3629800&space:-&space:Standard&space:Electrical&space:Design&space:Documents/4&space:Delivery/43&space:Sheets/EL/60-E-02 D3629800

FILENAME: 60-E-02 D3629800.dgn

PLOT DATE: 7/25/2024


PLOT TIME: 8:47:45 AM

SHEET KEYNOTES

1. 200AMP, 3P, ENCLOSED MAIN BREAKER, NEMA 4X, STAINLESS STEEL. SERVICE ENTRANCE RATED. FOR SITES USING 125 HP AND 150 HP PUMP MOTORS THE BREAKER SHALL BE 100% RATED.


2. NAMEPLATE #1 (REFER TO SPECIFICATIONS):
MD-WS##

3. NAMEPLATE #2 (REFER TO DWG 60-E-01, KEY NOTE 2 AND SPECIFICATIONS):
**WELL STATION ##
SERVICE
DISCONNECT**

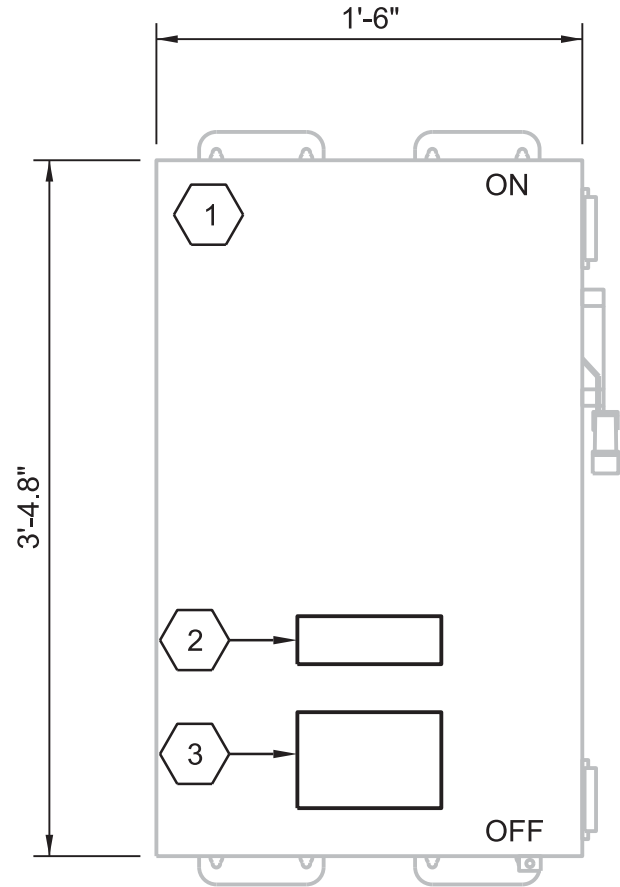

MD-WS## FRONT EXTERIOR

NTS

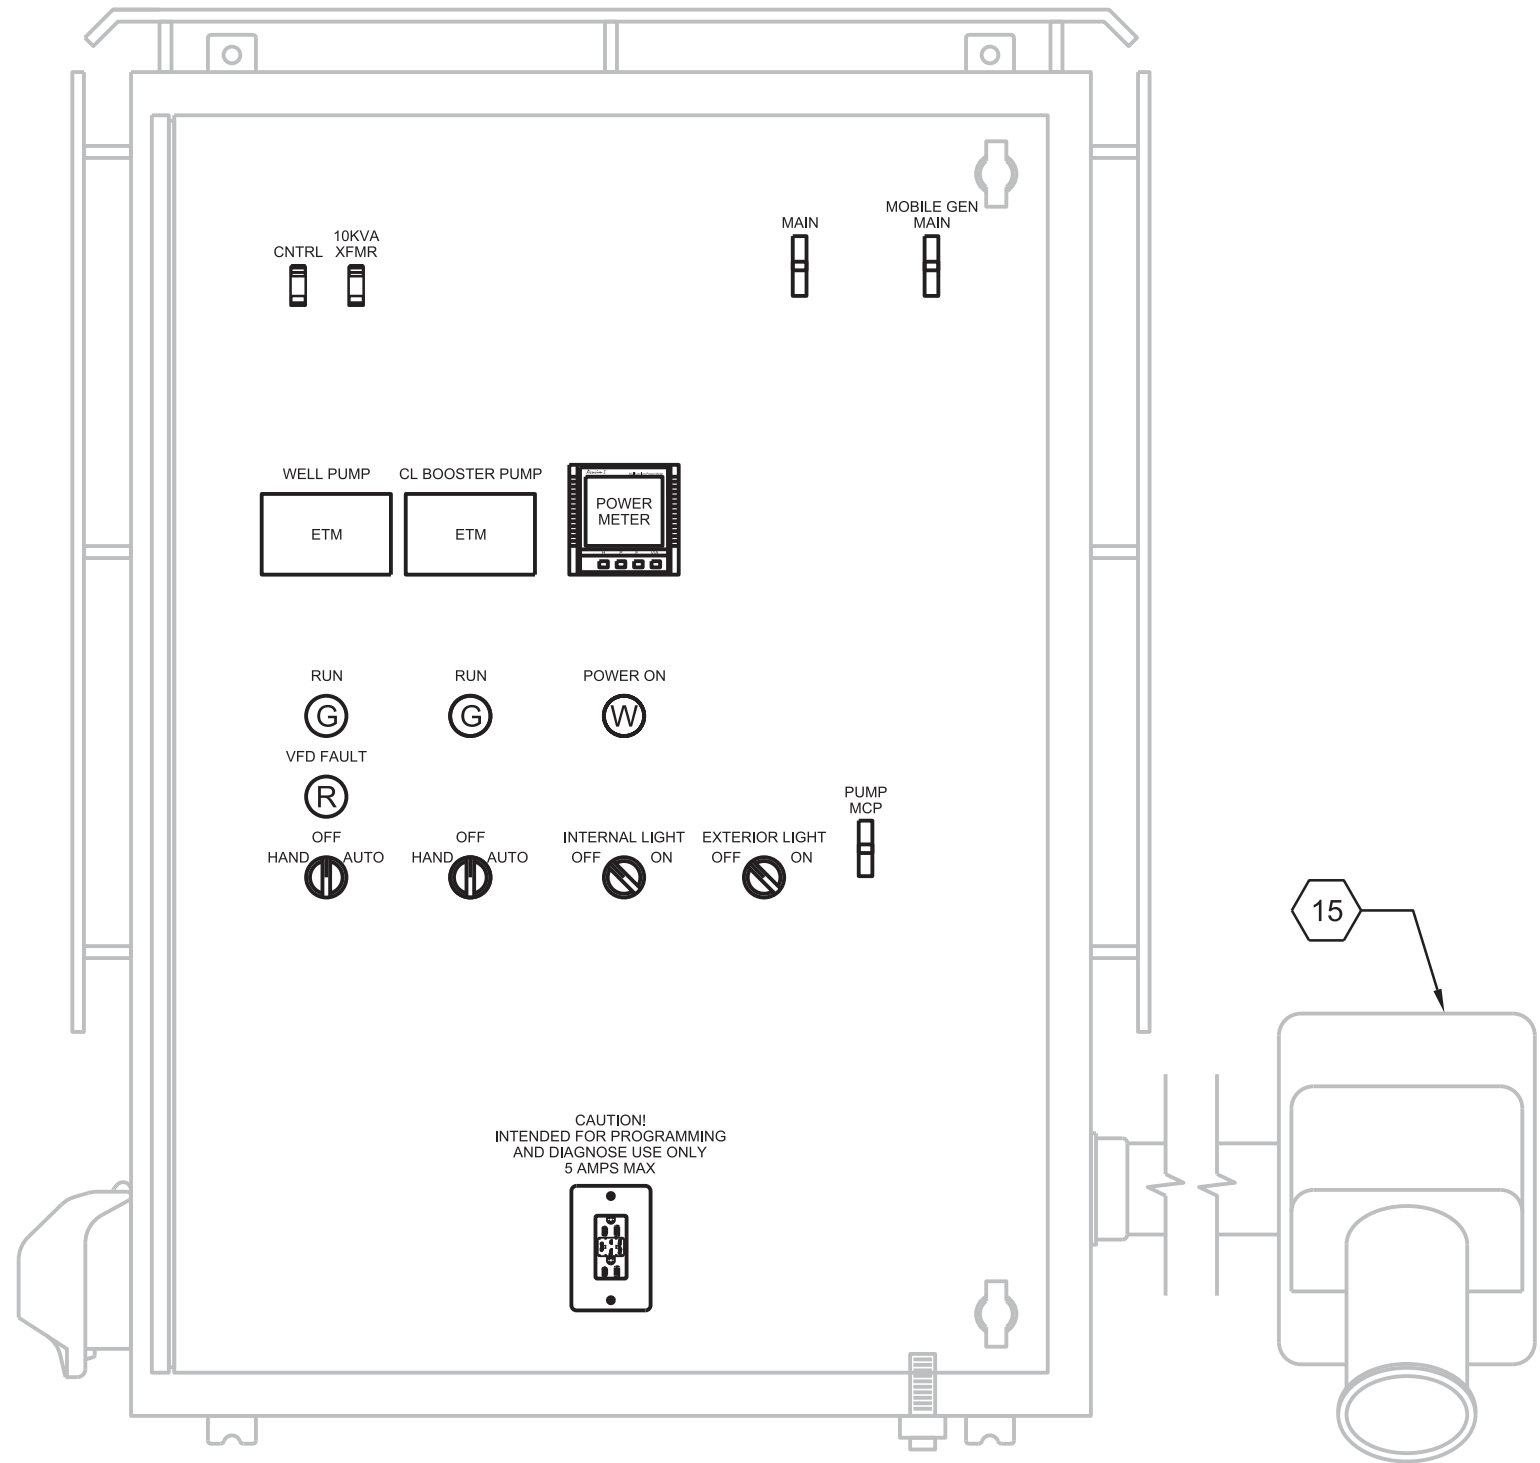

MCP-WS## INNER DOOR LAYOUT

NTS (OUTER DOOR REMOVED FOR CLARITY)

SHEET KEYNOTES

1. ENCLOSURE SHALL BE PENTAIR/HOFFMAN, TYPE A36H3012WFSSLP3PT-MOD, 316 S/S, NEMA-4X FOR OUTDOOR USE. DIMENSIONS TO BE 30"Wx36"H WITH MINIMUM DEPTH OF 12". ENCLOSURE SHALL BE EQUIPPED WITH AN APPROPRIATE BACKPLATE FOR EQUIPMENT MOUNTING, FINISH TO BE TYPE A1, COLOR S078; WHITE (HOFFMAN #60) - SMOOTH GLOSSY.

2. SURGE PROTECTIVE DEVICE: EDCO CAT# HSP121BT-1RU.

3. NAMEPLATE #1 (REFER TO SPECIFICATIONS):
MCP-WS##

4. NAMEPLATE #2 (REFER TO SPECIFICATIONS):
**MAY BE ENERGIZED FROM
TWO DIFFERENT SOURCES
MD-WS##
PP-WS##**

5. ONE-WAY BREATHER/DRAIN, T&B # ECD15-TB.

6. MAIN CIRCUIT BREAKERS: SQUARE D CAT# AS SHOWN IN TABLE OF DRAWING 60-E-01, MECHANICALLY INTERLOCKED.

7. VARIABLE FREQUENCY DRIVE, ABB CAT NO. AS SHOWN IN TABLE OF DRAWING 60-E-01.

8. PHASE MONITOR RELAY: DAYTON CAT# 31EE09. NO SUBSTITUTION.

9. POWER DISTRIBUTION BLOCK: BUSSMAN HIGH SCCR SERIES, CAT# PDB371-3.

10. CHLORINE BOOSTER PUMP AND VAC-1000 CONTACTOR: SCHNEIDER TeSys K, 3P, 1NO AUXILIARY CONTACT, 120VAC COIL, LC1K12.

11. TIME DELAY RELAY: CROUZET CAT# OA2R10MV1.

12. REFER TO DWG. 60-E-04 FOR CONTROL SCHEMATIC INFORMATION.

13. CIRCUIT BREAKERS, REFER TO DRAWING 60-E-04 FOR AMOUNT, SIZE AND TYPE.

14. NAMEPLATE #3 (REFER TO SPECIFICATIONS):
**WARNING:
FOR CONNECTION OF A
SEPARATELY DERIVED
(BONDED NEUTRAL) SYSTEM**


15. GENERATOR RECEPTACLE: APPLETON CATALOG NUMBER ADJA20034-200. GENERATOR RECEPTACLE LOCATION SUBJECT TO CHANGE; CONFIRM LOCATION WITH OCWS ELECTRICIANS/STAFF.

16. ENCLOSURE SHALL BE PENTAIR/HOFFMAN, TYPE A48H3624WFSSLP3PT-MOD, 316 S/S, NEMA-4X FOR OUTDOOR USE. DIMENSIONS TO BE 36"Wx48"H WITH MINIMUM DEPTH OF 24" FOR R7 FRAME VFD. ENCLOSURE SHALL BE EQUIPPED WITH AN APPROPRIATE BACKPLATE FOR EQUIPMENT MOUNTING, FINISH TO BE TYPE A1, COLOR S078; WHITE (HOFFMAN #60) - SMOOTH GLOSSY. ENCLOSURE REQUIRED IF NO BUILDING IS PRESENT AT TIME OF CONSTRUCTION/REHAB.

17. NAMEPLATE #4 (REFER TO SPECIFICATIONS):
VFD-WS##

18. ENCLOSURE FOR FUSES SHALL NOT BE REQUIRED IF VFD ENCLOSURE IS NECESSARY. SEE NOTE 16 ABOVE.

19. ENCLOSURE FOR FUSES SHALL BE PENTAIR/HOFFMAN, TYPE A24H2006SSSLP3PT - MOD, 316 S/S, NEMA-4X FOR OUTDOOR USE OR APPROVED EQUAL. DIMENSIONS TO BE 20"W X 24"H WITH MINIMUM DEPTH OF 6".

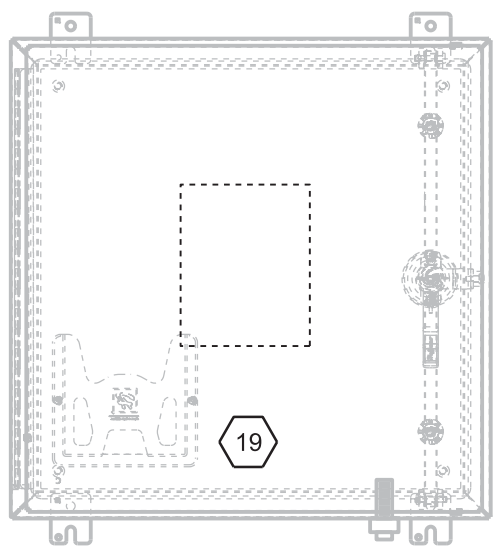

FUSE ENCLOSURE

NTS (IF NECESSARY - SEE NOTE 18 FOR DETAILS)

GENERAL NOTES

1. FULLY ASSEMBLED ENCLOSURE SHALL BEAR AN UL-508A LABEL, AND A SCCR LABEL INDICATING THE ASSEMBLED UNIT HAS A SHORT CIRCUIT WITHSTAND OF 10KA.

2. EXPOSED INTERIOR LIVE COMPONENTS SHALL BE COVERED WITH AN ALUMINUM INNER DOOR, HINGED ON ONE SIDE, LATCHED ON THE OTHER, TO PREVENT ACCIDENTAL CONTACT OF ENERGIZED COMPONENTS WHILE ALLOWING FOR MANUAL OPERATION OF THE BREAKERS AND SWITCHES.

3. APPROVED ENCLOSURE MANUFACTURERS ARE:


a. ECS
RALPH SINN
904.367.5000
RALPH@ECSCONTROLPANELS.COM

b. EG CONTROLS, INC.
BRIAN DAIL
904.292.0110
BDAIL@EGCONTROLS.COM

c. AUTOMATION CONTROL SERVICE
KEN FAUL
850.477.8440
KEN.FAUL@AUTOCONSERV.COM

d. TESCO CONTROLS
800.948.3726
SALES@TESCONTROLS.COM

e. SOUTHERN FLOW, INC.
770.667.5169
ADMIN@SOUTHERNFLOWING.COM

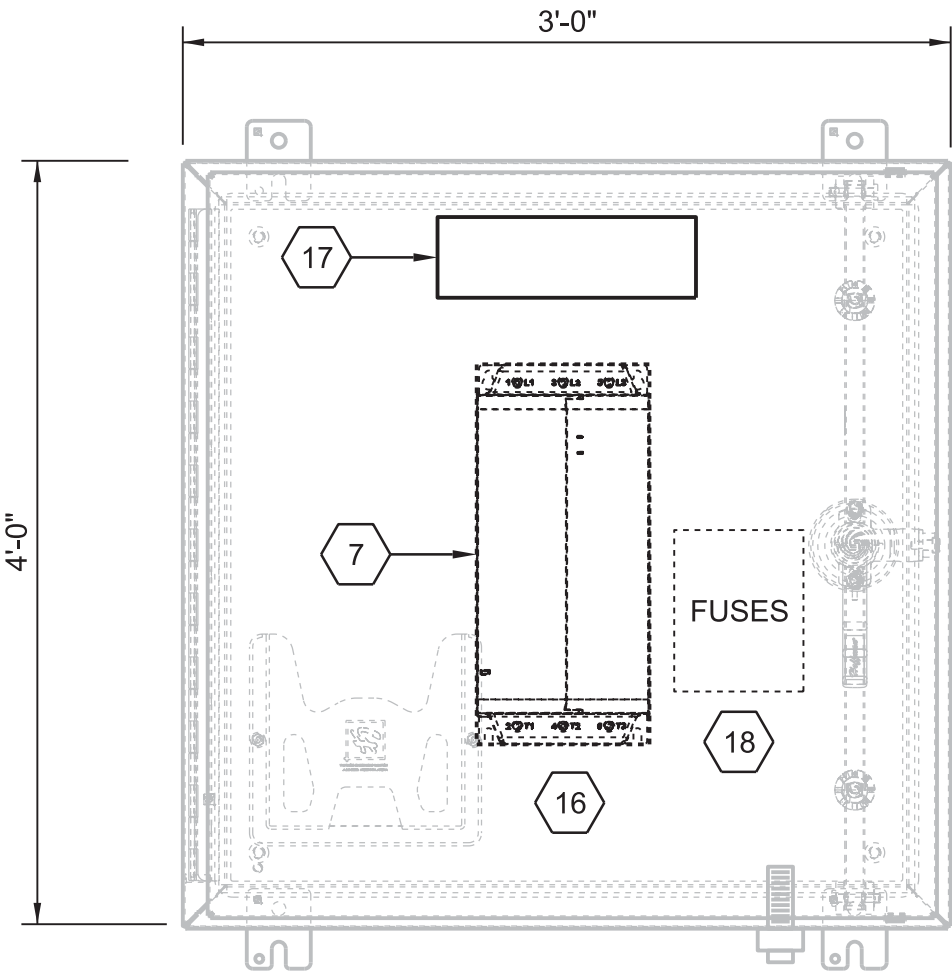

VFD ENCLOSURE

NTS (IF NECESSARY - SEE NOTE 16 FOR DETAILS)

DRAWN: A PASTRANA

CHECKED BY: B CALLAWAY

APPROVED BY: G TERRY

DWG 60-E-03

DATE: JULY 2024

ELECTRICAL DESIGN STANDARDS

ELECTRICAL

TYPE 6 (WELLS)

(480VAC SERVICE, 3Ø)

PANEL LAYOUT

REVISION

DATE

SCALE: NTS

Okaloosa County
Water & Sewer Engineering
1804 Lewis Turner Blvd, Suite 300
Ft. Walton Beach, FL 32547

PROFESSIONAL ENGINEER
GREGORY N TERRY
LICENSE No 52786
STATE OF FLORIDA

GENERAL SHEET NOTES


- CR1 TO BE 3PDT, 120VAC, 10A, 11 PIN RELAY.
- TERMINAL BLOCK CONNECTORS FOR TB2 SHALL BE PHOENIX CONTACT 3044814, WITH 3047293 END BLOCK, NO SUBSTITUTION.
- TERMINAL BLOCK CONNECTORS FOR TB1 SHALL BE PHOENIX CONTACT 3044102 WITH 3047028 END BLOCK, NO SUBSTITUTION.

Greg Terry

Digitally signed by Greg Terry
DN: C=US + OU=Jacobs
+ CN=Greg Terry +
E=greg.terry@jacobs.com
Date: 2024.07.25
14:06:20-05'00'

LEGEND



- FIELD WIRING
- CONTROL PANEL WIRING
- * FOR BREAKER RATING REFER TO TABLE IN DRAWING 60-E-01

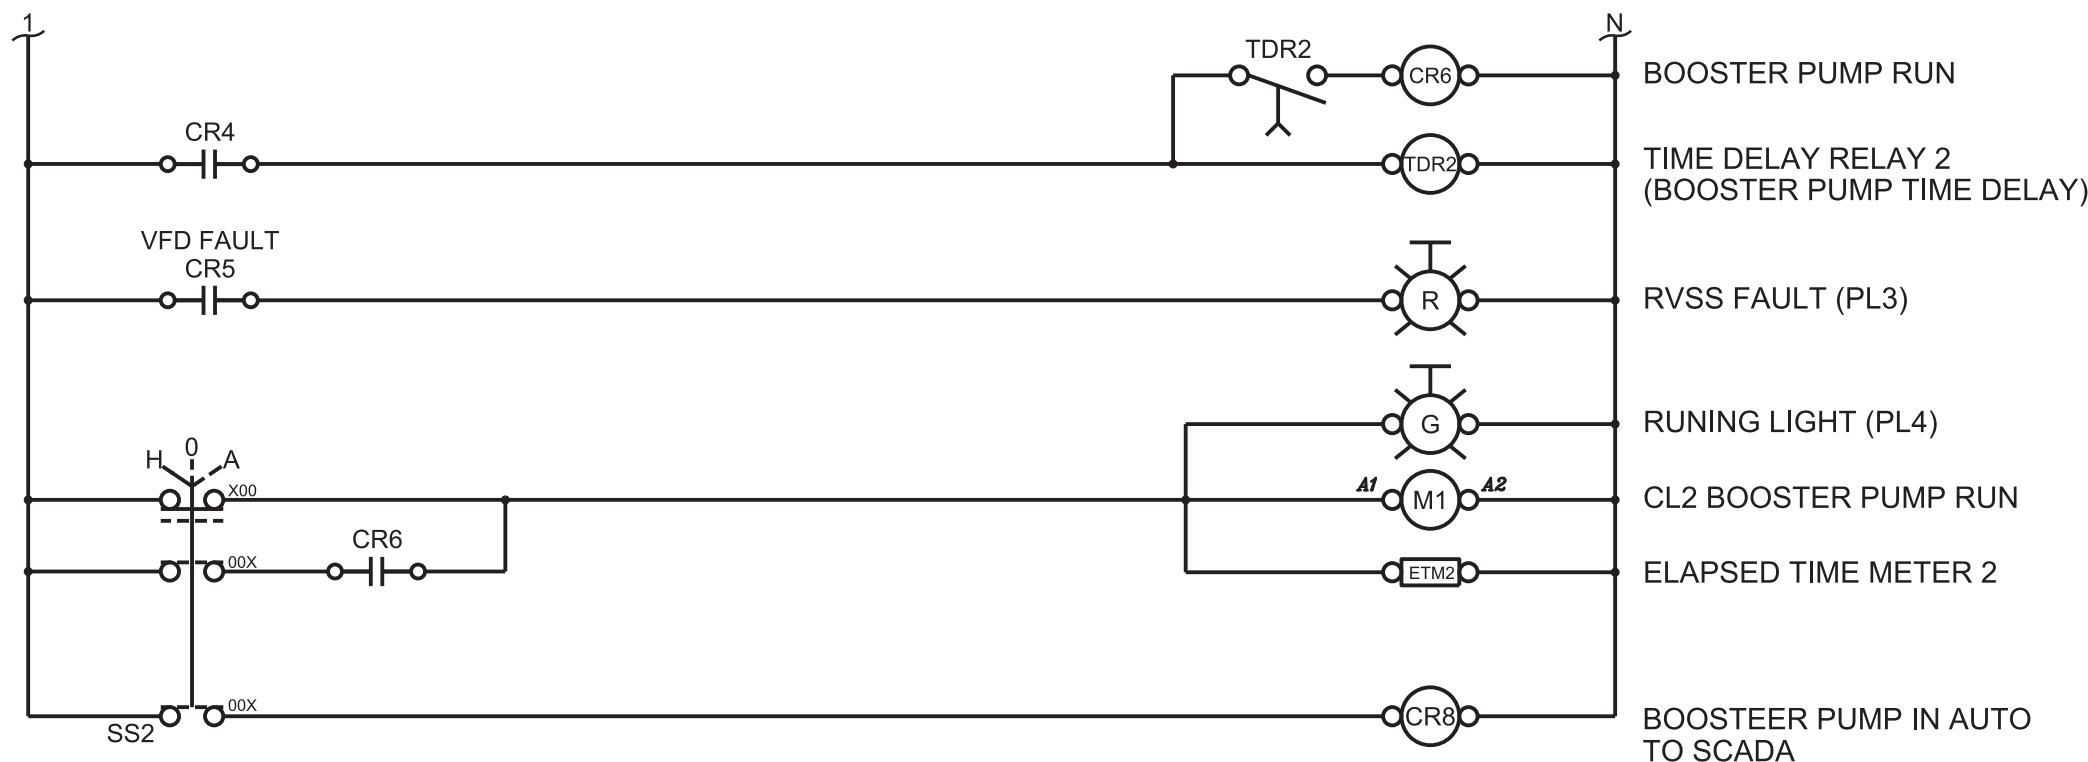

WELL STATION CONTROL WIRING DIAGRAM

N.T.S.

PANEL NAME		PANEL LOCATION		PANEL SCHEDULE		CIRCUIT BREAKER REMARKS	
(PP-WS##)		WELLHEAD EQUIPMENT RACK		100A		S = SHUNT TRIP H = HACR G = GFCI L = C/B LOCK TC = TIME CLK	
FEED	MOUNTING	MAIN C/B OR MAIN LUG RATING & TYPE	AIC RATING	10,000A	VOLTAGES	NB = NEW C/B S1 = SWITCH CONTROL Cx = CONTACTOR CONTROL	
BOTTOM	SURFACE	60A MAIN BREAKER	BUS MATERIAL	COPPER	L-L 240	EX = EXISTING LOAD TO REMAIN NL = NEW LOAD ON EXISTING	
CKT NO	BREAKER (REMARKS)	LOAD DESCRIPTION	LOAD TYPE	LOAD VA	PHASING L1 L2	LOAD VA	LOAD TYPE
1		BOOSTER PUMP		1,194		1,500	
3				1,194		1,500	
5		BATTERY CHARGER		180		120	
7		VAC 1000		12		168	
9		CONTROL PANEL DIGITAL POWER MONITOR		10		1,500	
11		CONTROL PANEL INTERIOR RECEPTACLE		600		10	
13		EXTERIOR LIGHTS		300		1,200	
15		MOTOR SPACE HEATER		194		200	
17		SPARE		0		0	
19		REMOTE EXTERIOR RECEPTACLE		1,200		0	
21		SPARE		0		0	
23		SPARE		0		0	
						6,004	TOTAL CONNECTED LOAD IN KVA - PHASE A
						5,078	TOTAL CONNECTED LOAD IN KVA - PHASE B
						11,082	TOTAL CONNECTED LOAD IN KVA - ALL PHASES
						46.18	TOTAL CONNECTED LOAD IN AMPS - ALL PHASES
		NEC DEMAND LOAD IN AMPS	57.72				

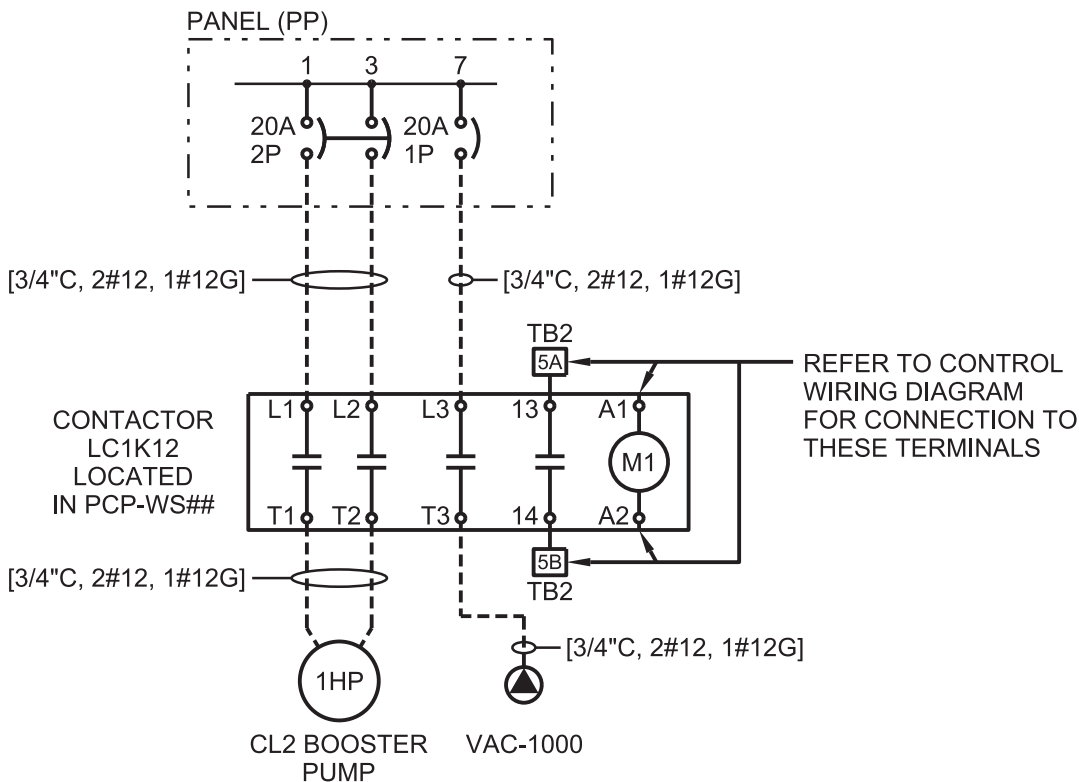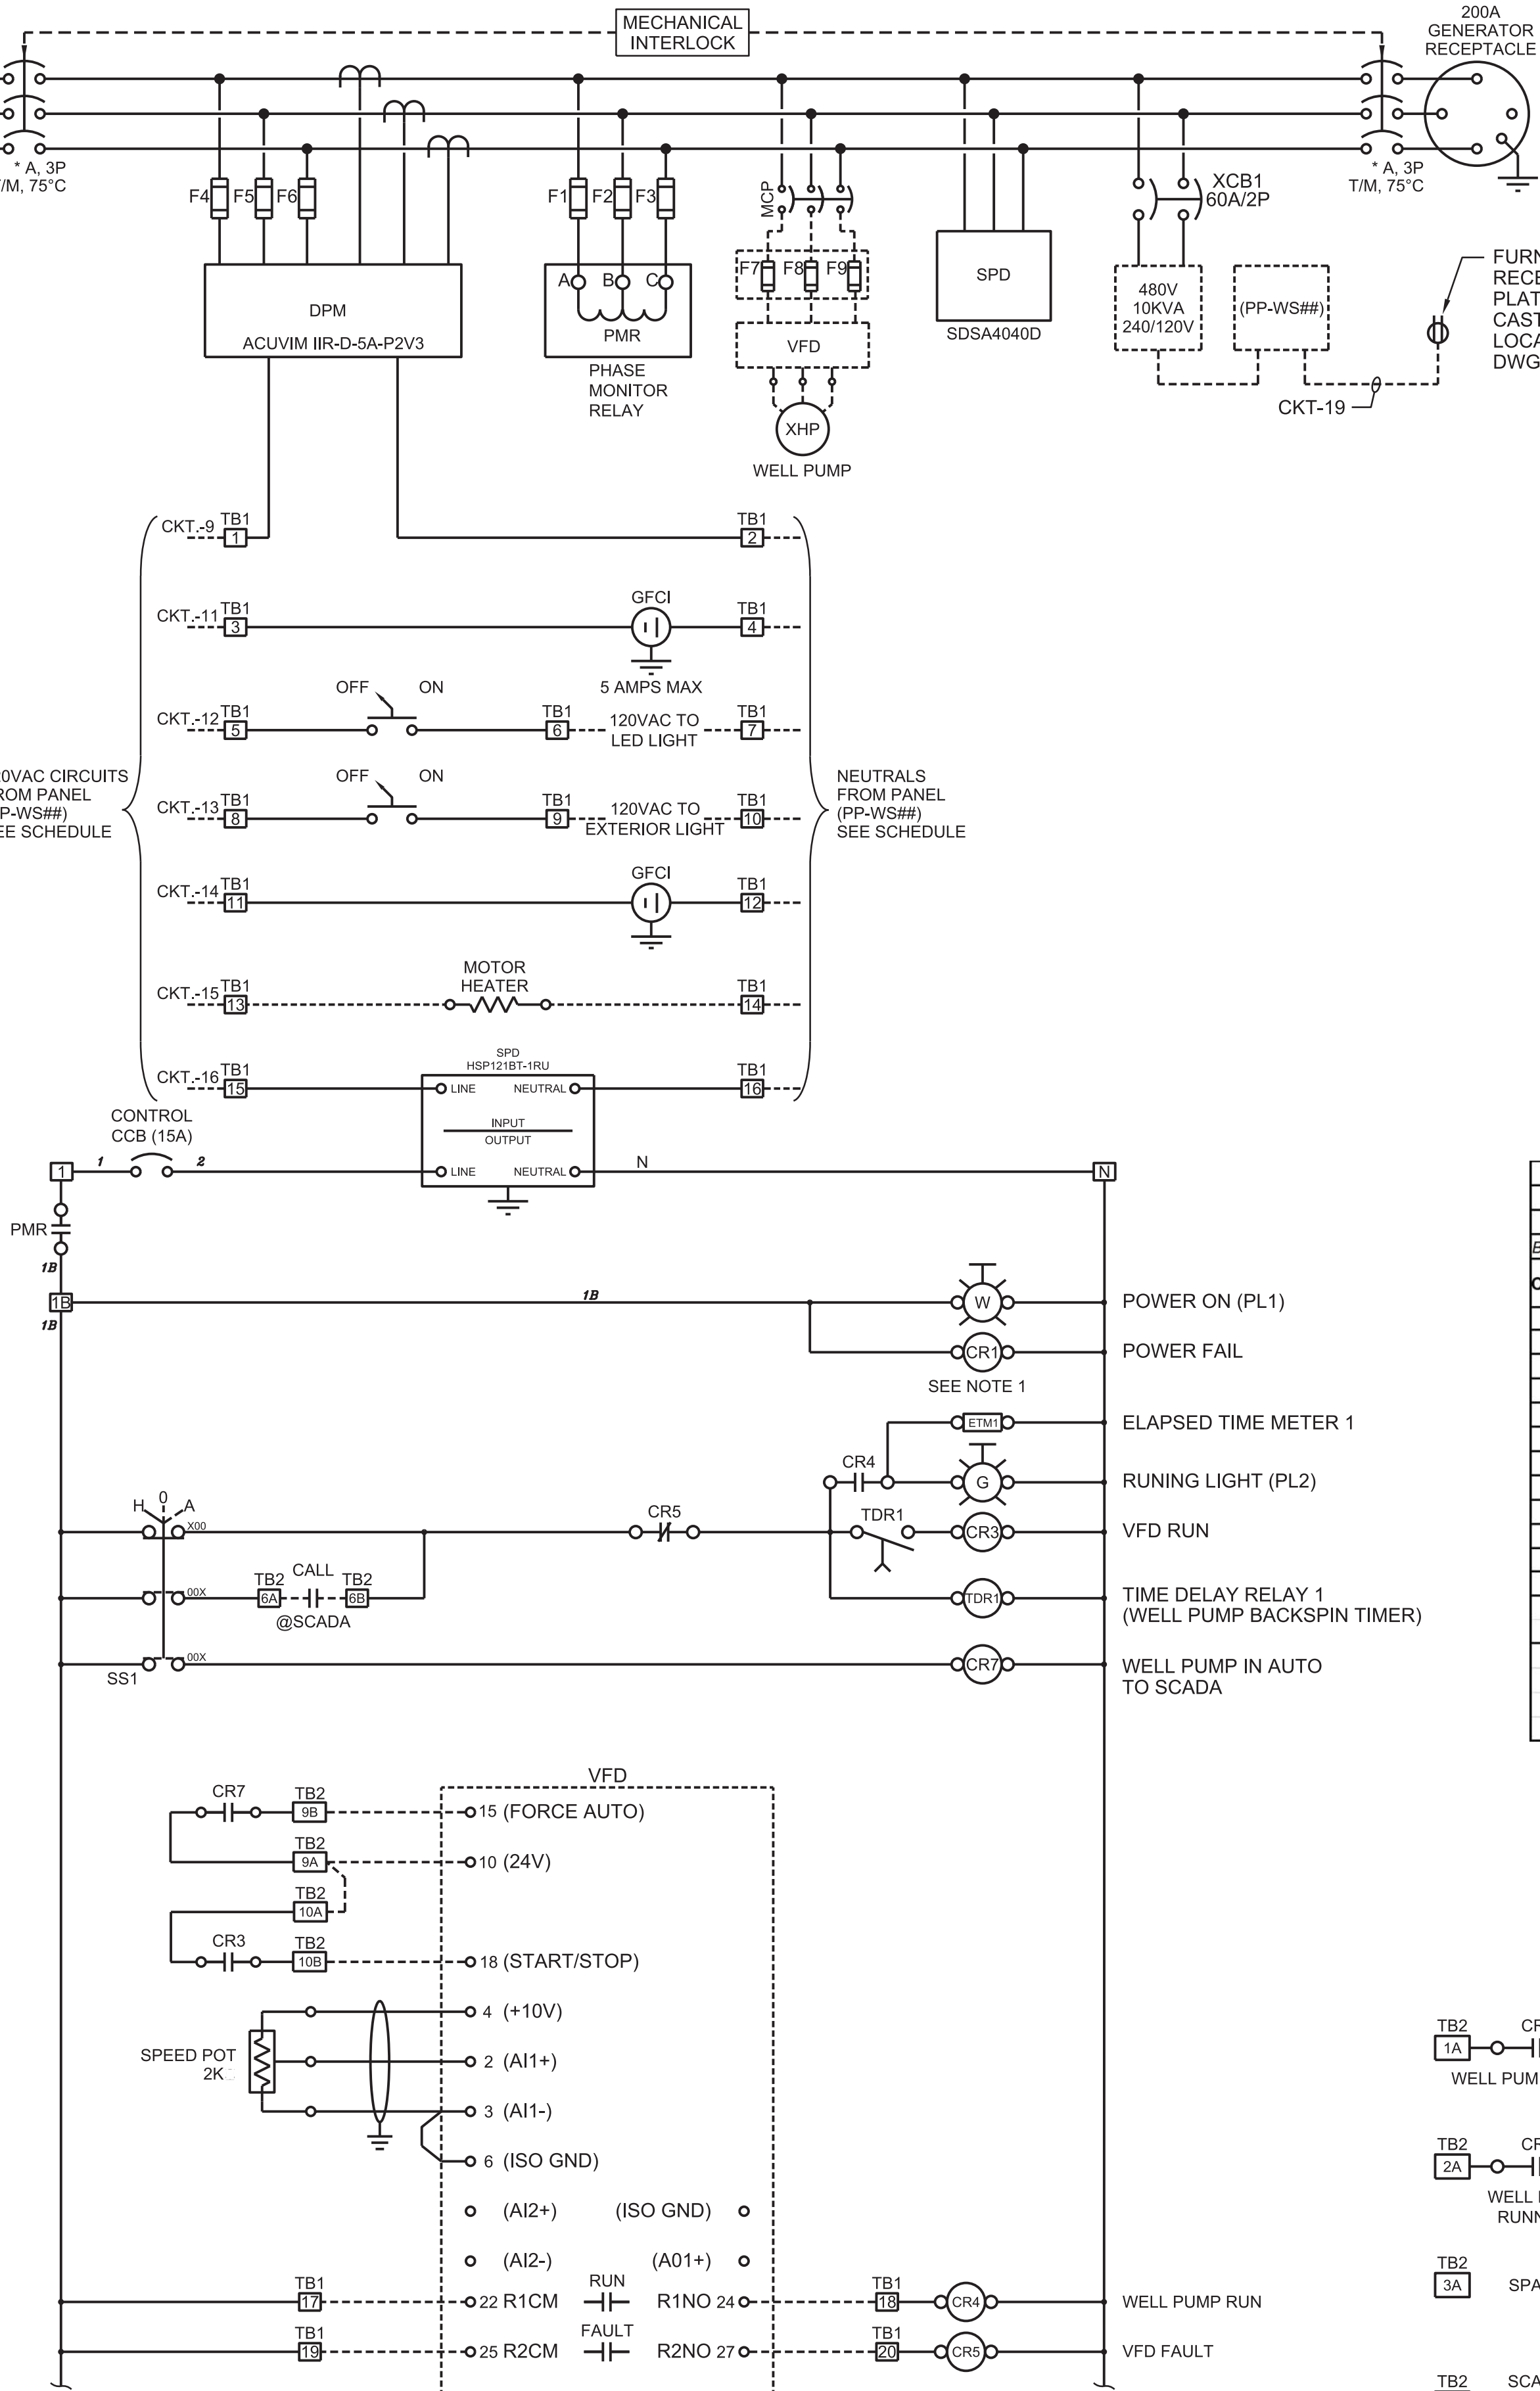

PARTIAL SINGLE LINE DIAGRAM

N.T.S.

Okaloosa County
Water & Sewer Engineering
1804 Lewis Turner Blvd, Suite 300
Ft. Walton Beach, FL 32547

